



NORTH ELEVATION

1 : 100

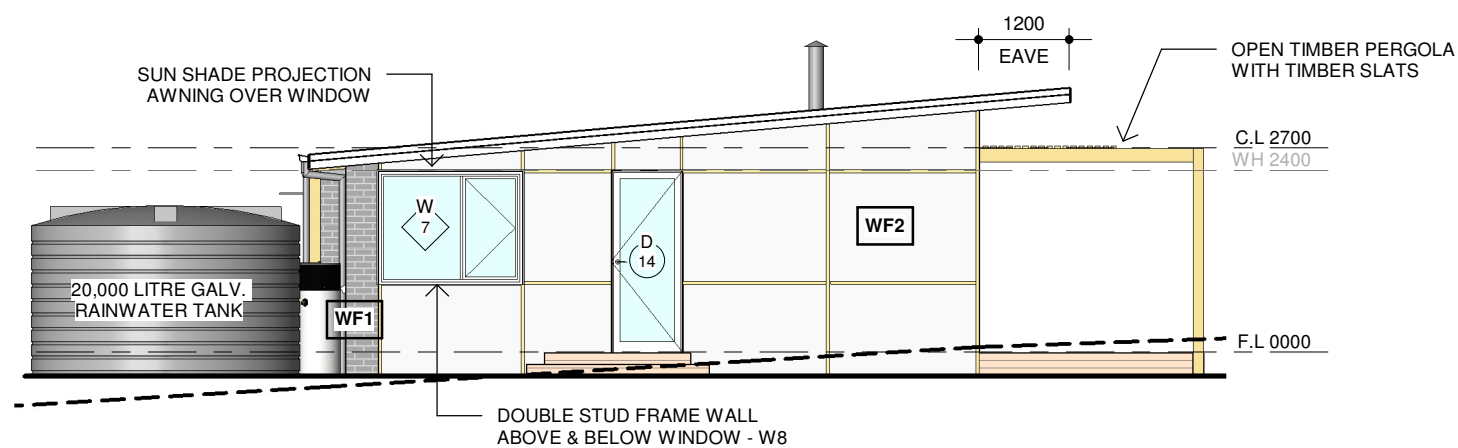


EAST ELEVATION

1 : 100

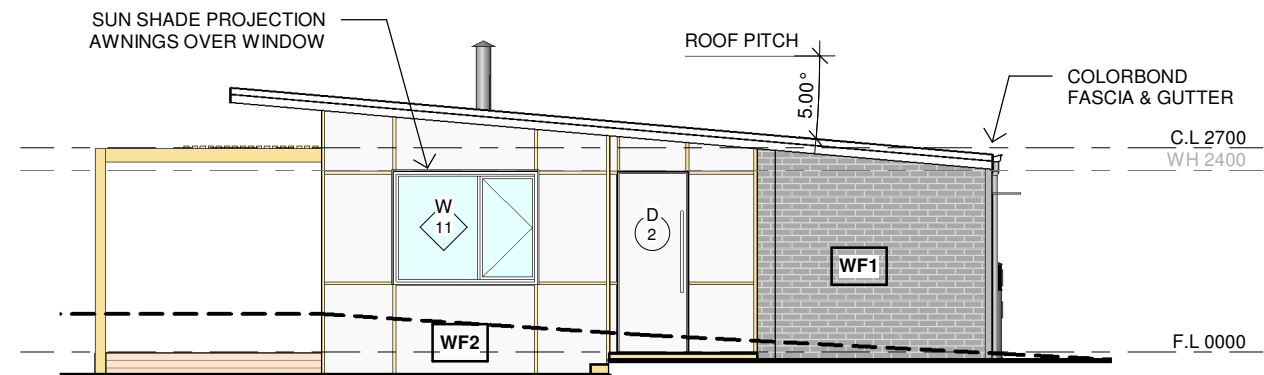

WEST ELEVATION

1 : 100

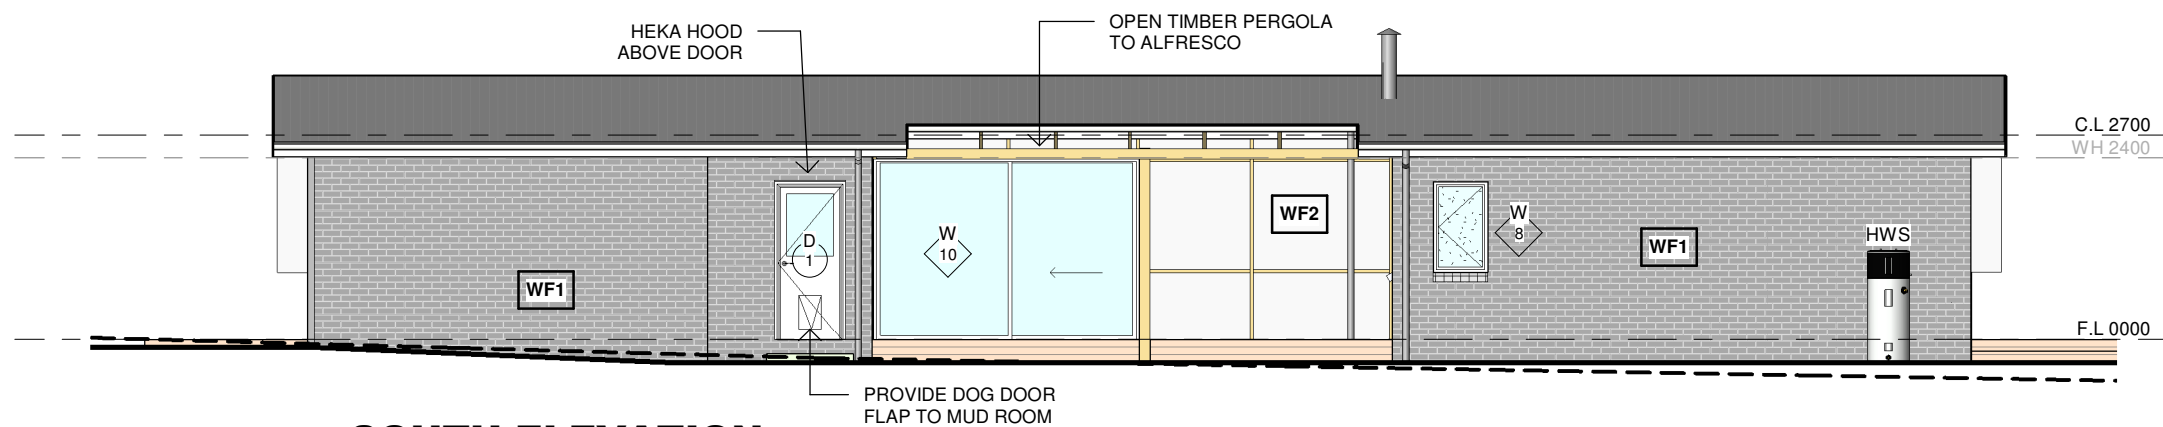

SOUTH ELEVATION

1 : 100

: DWELLING - MATERIAL / COLOURS :

P.A DOORS - COLORBOND DOVER WHITE
WINDOWS - COLORBOND DOVER WHITE
FASCIA - COLORBOND DOVER WHITE
DOWNPIPES/GUTTER - COLORBOND SHALE GREY
ROOFING - COLORBOND SHALE GREY

WF1 - FACE BRICK 'GREY'
WF2 - JAMES HARDIE 'FIBRE CEMENT SHEET' CLADDING WITH FEATURE BATTENS

: LEGEND :

--- NATURAL GROUND LINE
--- PROPOSED GROUND LINE

STAGE 2 WORKS

SHEET SIZE "A3"

PROPOSED DWELLING & SHED

For: **NATALIE WELLS**

At: **3832 RIVERINA HWY, BUNGOWANNAH NSW 2640**

COPYRIGHT RESERVED. -
NO PORTION OF THESE
DRAWINGS MAY BE
REPRODUCED
BY ANY PROCESS WITHOUT
THE WRITTEN CONSENT
OF ROB PICKETT DESIGN.

COLOUR USED FOR
PRESENTATION ONLY

bdca
BUILDING DESIGNERS
ASSOCIATION OF AUSTRALIA

ROB PICKETT DESIGN

PO Box 3054 Albury NSW 2640


www.rpdesign.com.au

Email: euan@rpdesign.com.au

PHONE 02 6021 1355

INCREDIBLE IDEAS PTY. LTD. ABN 72 003 725 246

Y:\- REVIT\ Revit\ Houses\7745 Wells\2 - DA Drawings\2025-5-28\7745 Wells - DA.rvt 29/05/2025 9:22:07 AM

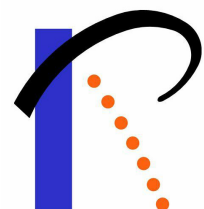

Sketch:

DA

Sheet:


A04

Date:


29-5-2025

Job No:


7745

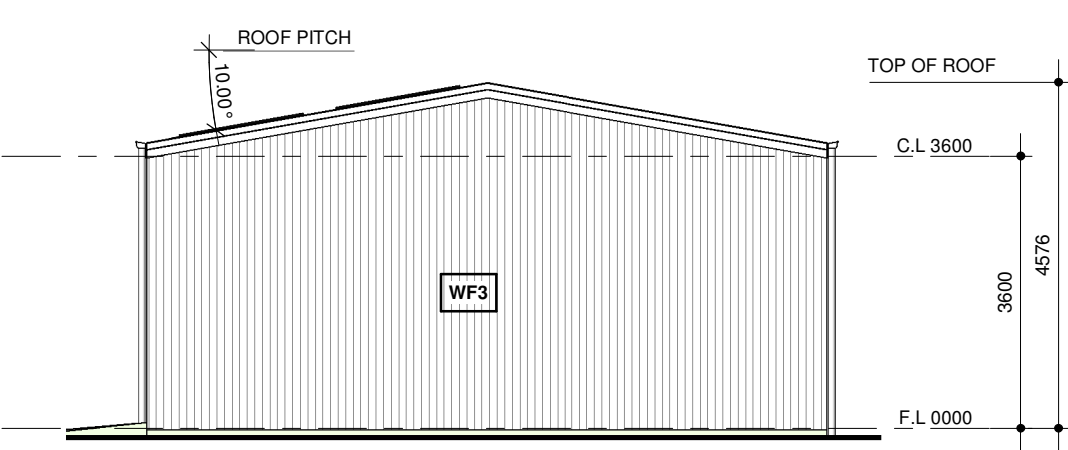


SHED - NORTH ELEVATION
1 : 100

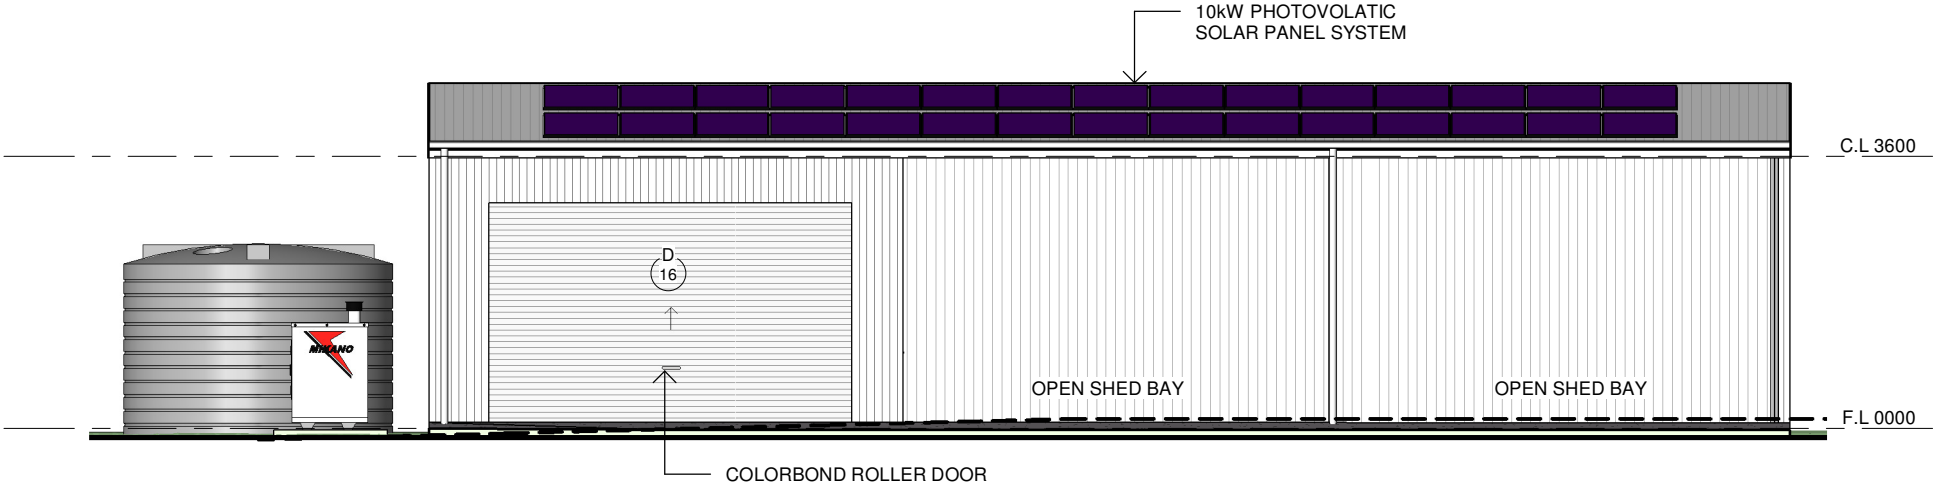

SHED - EAST ELEVATION
1 : 100

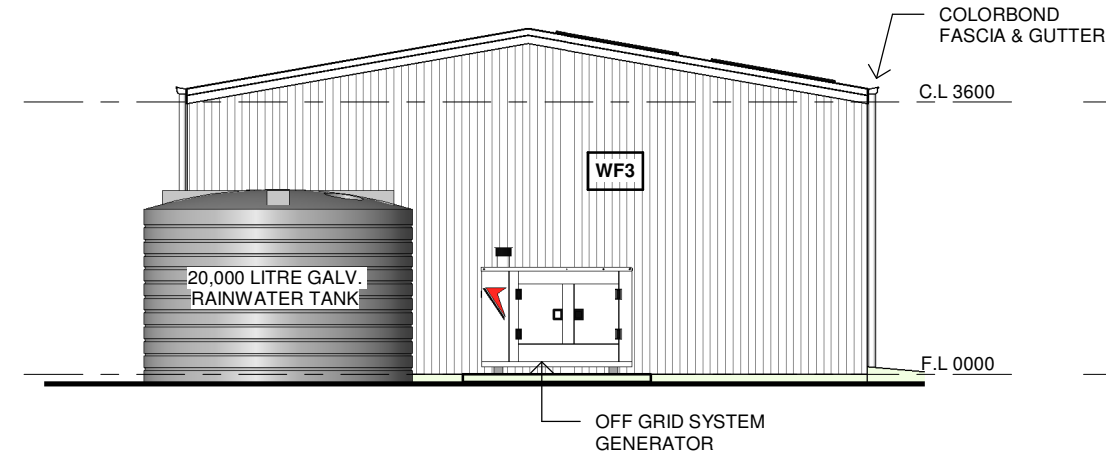

SHED - SOUTH ELEVATION
1 : 100

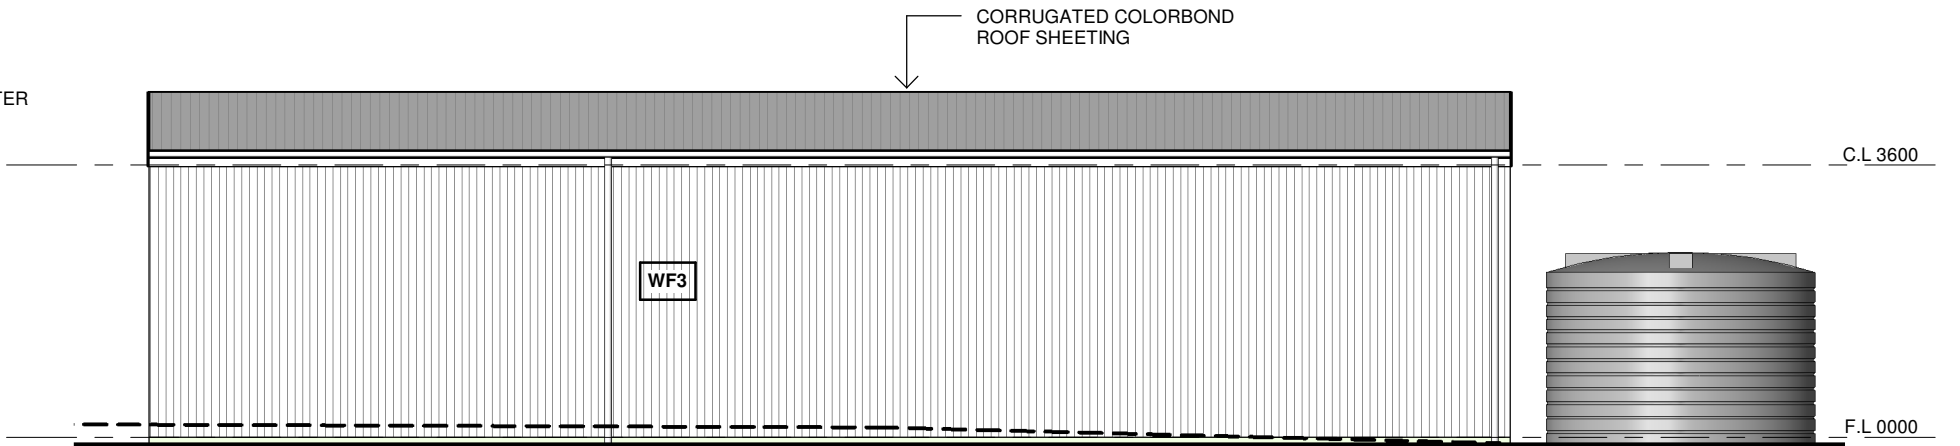

SHED - WEST ELEVATION
1 : 100

: SHED - MATERIAL / COLOURS :

FASCIA - GALVANISED STEEL
GUTTER - GALVANISED STEEL
ROOFING - GALVANISED STEEL

WF3 - CORRUGATED ' VERTICAL ' CLADDING - GALVANISED STEEL

: LEGEND :

----- NATURAL GROUND LINE
———— PROPOSED GROUND LINE

STAGE 1 WORKS

