
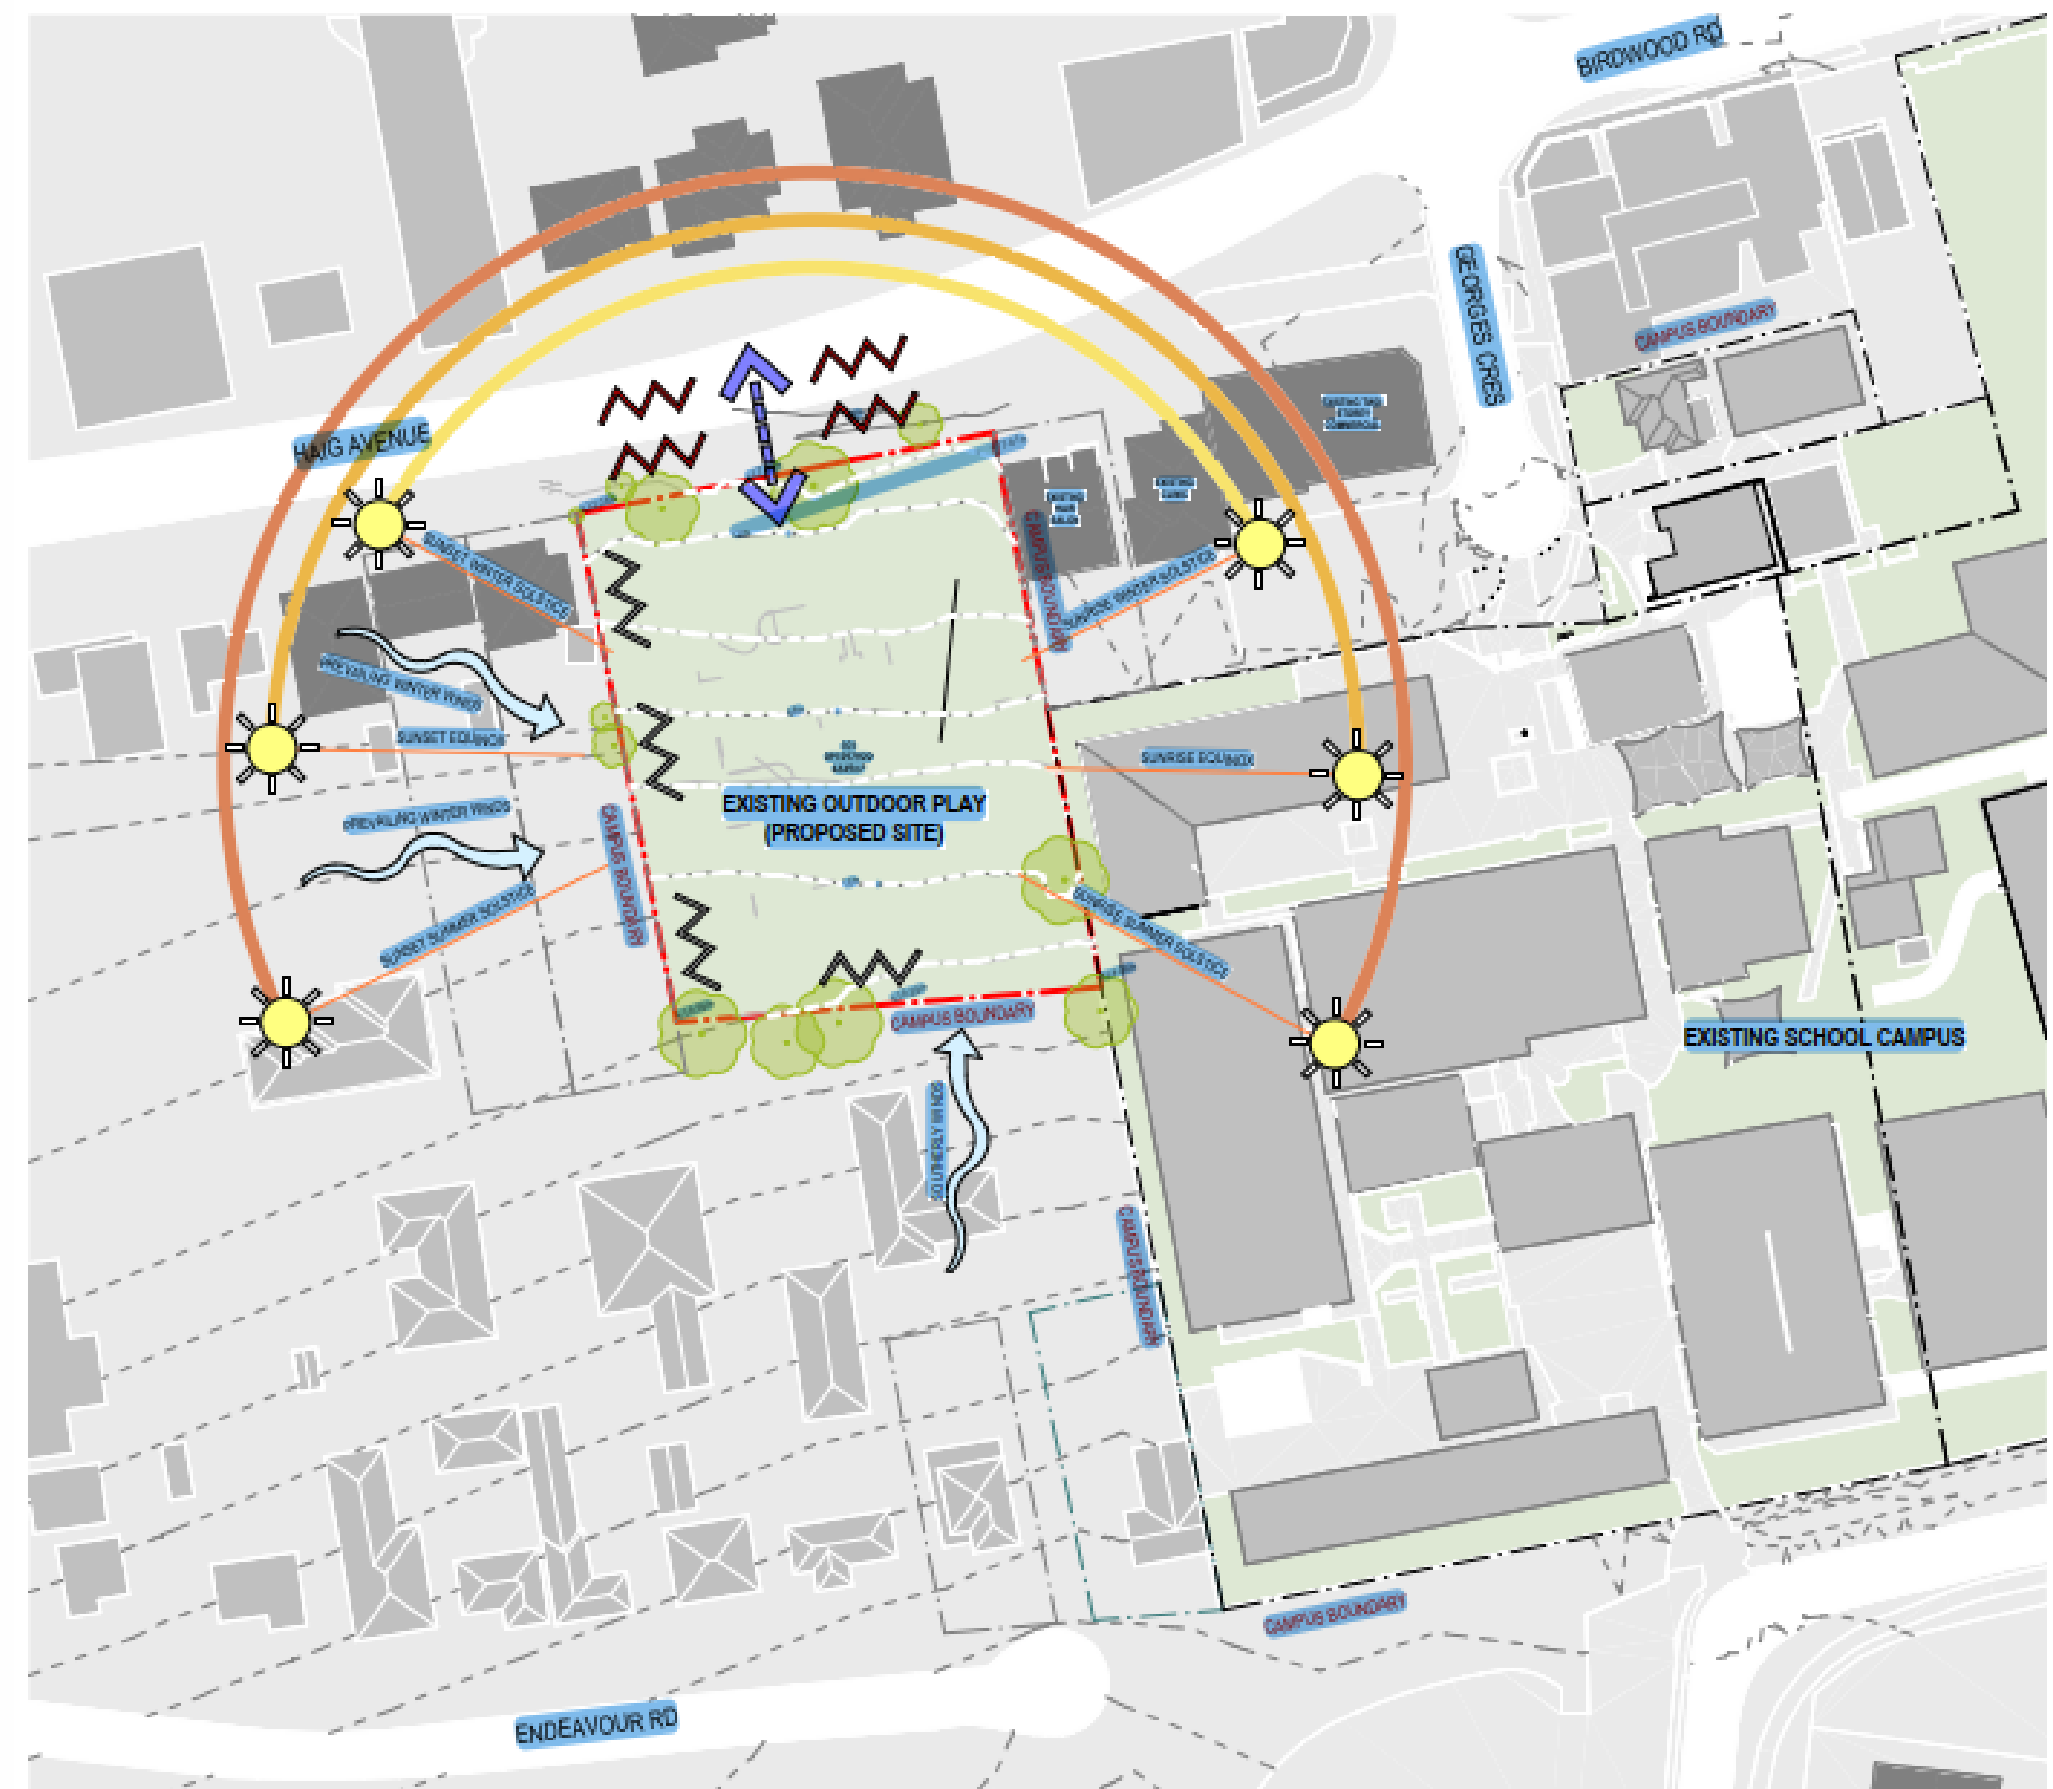
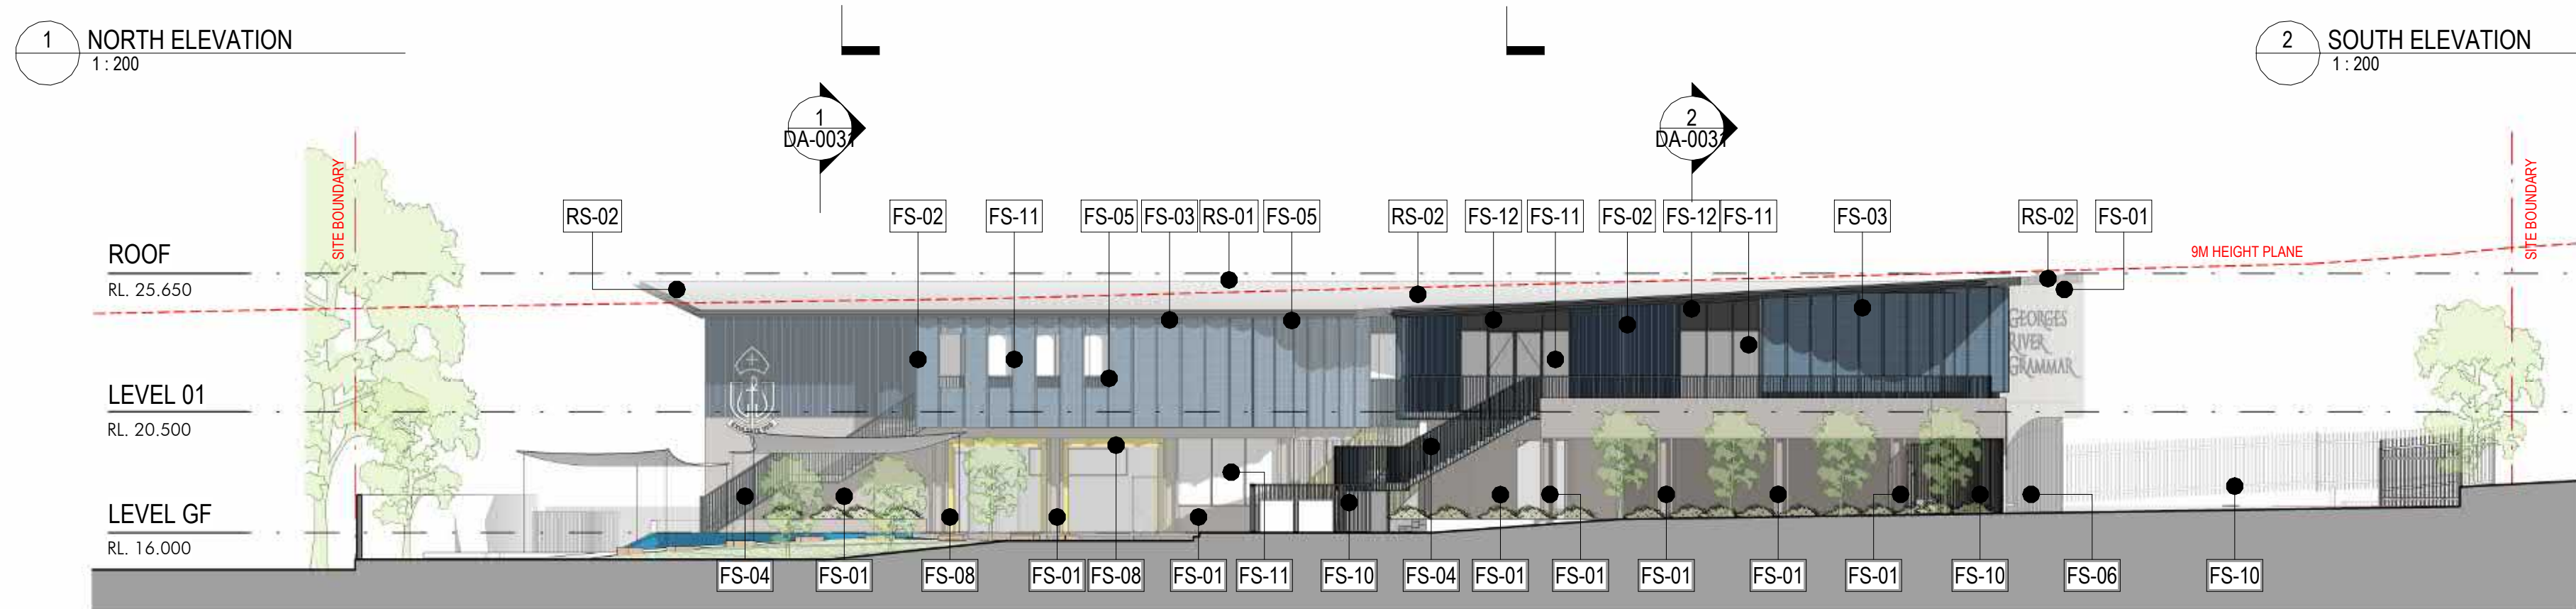
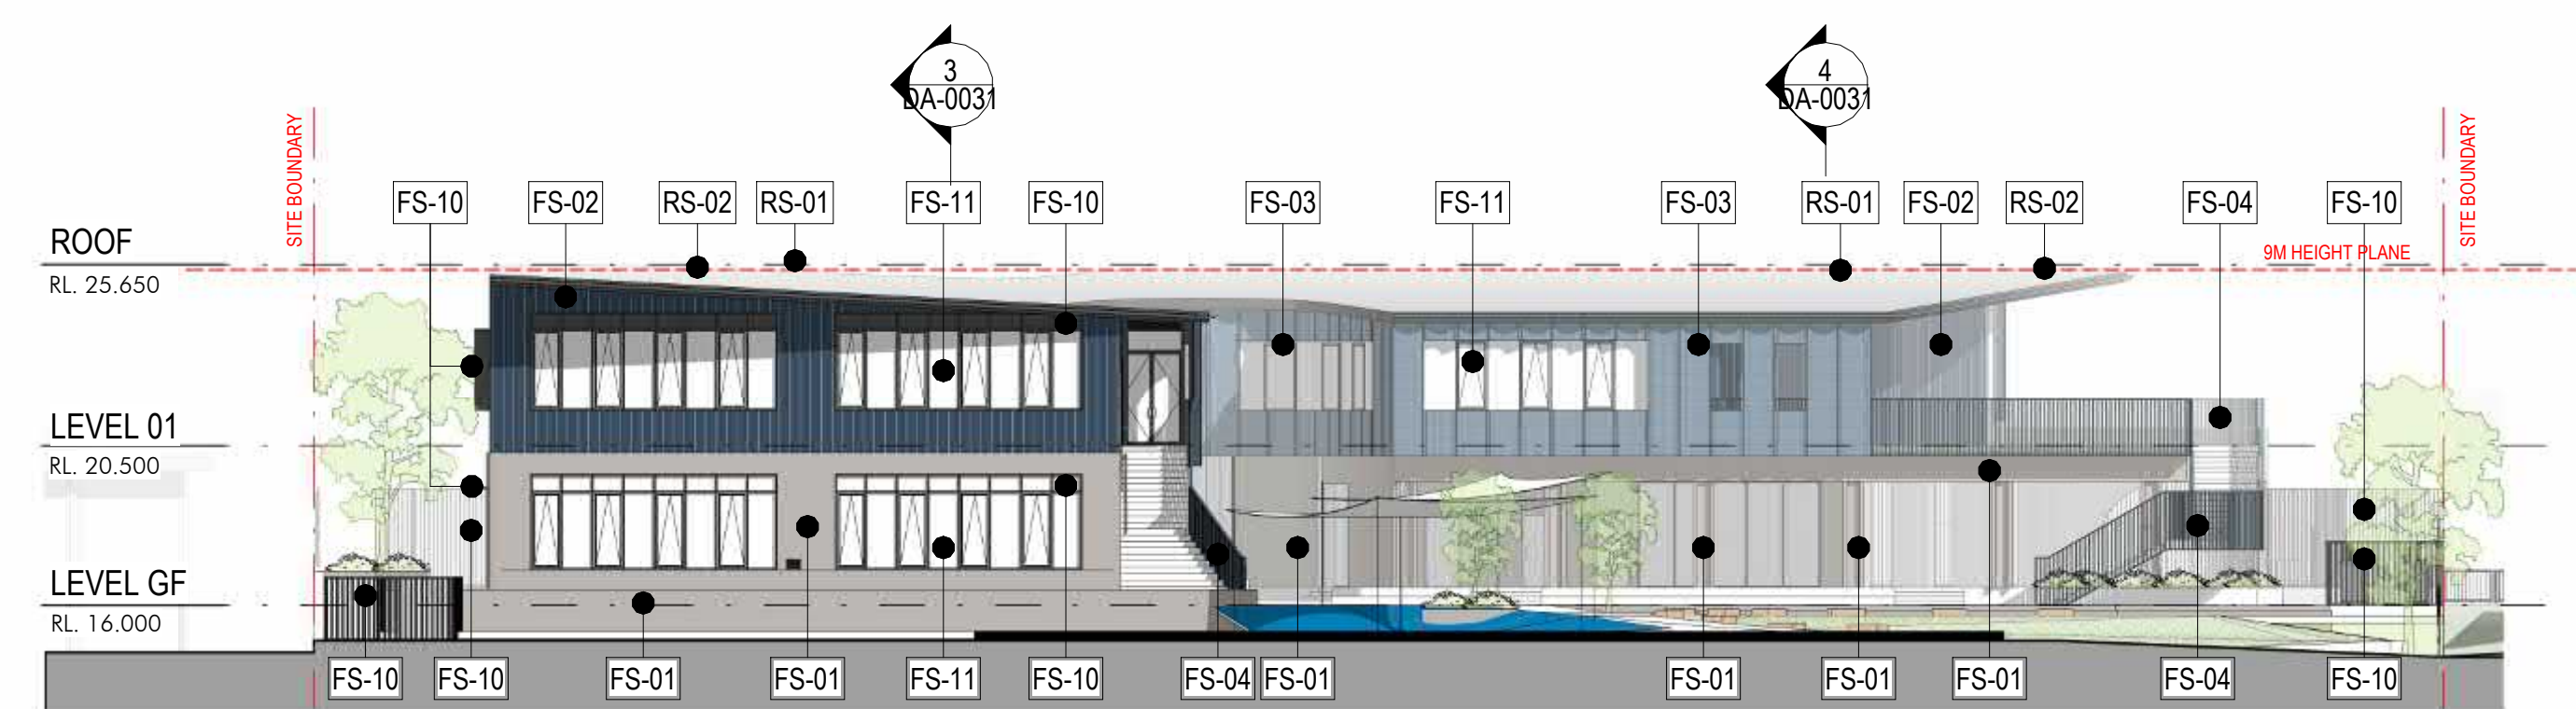
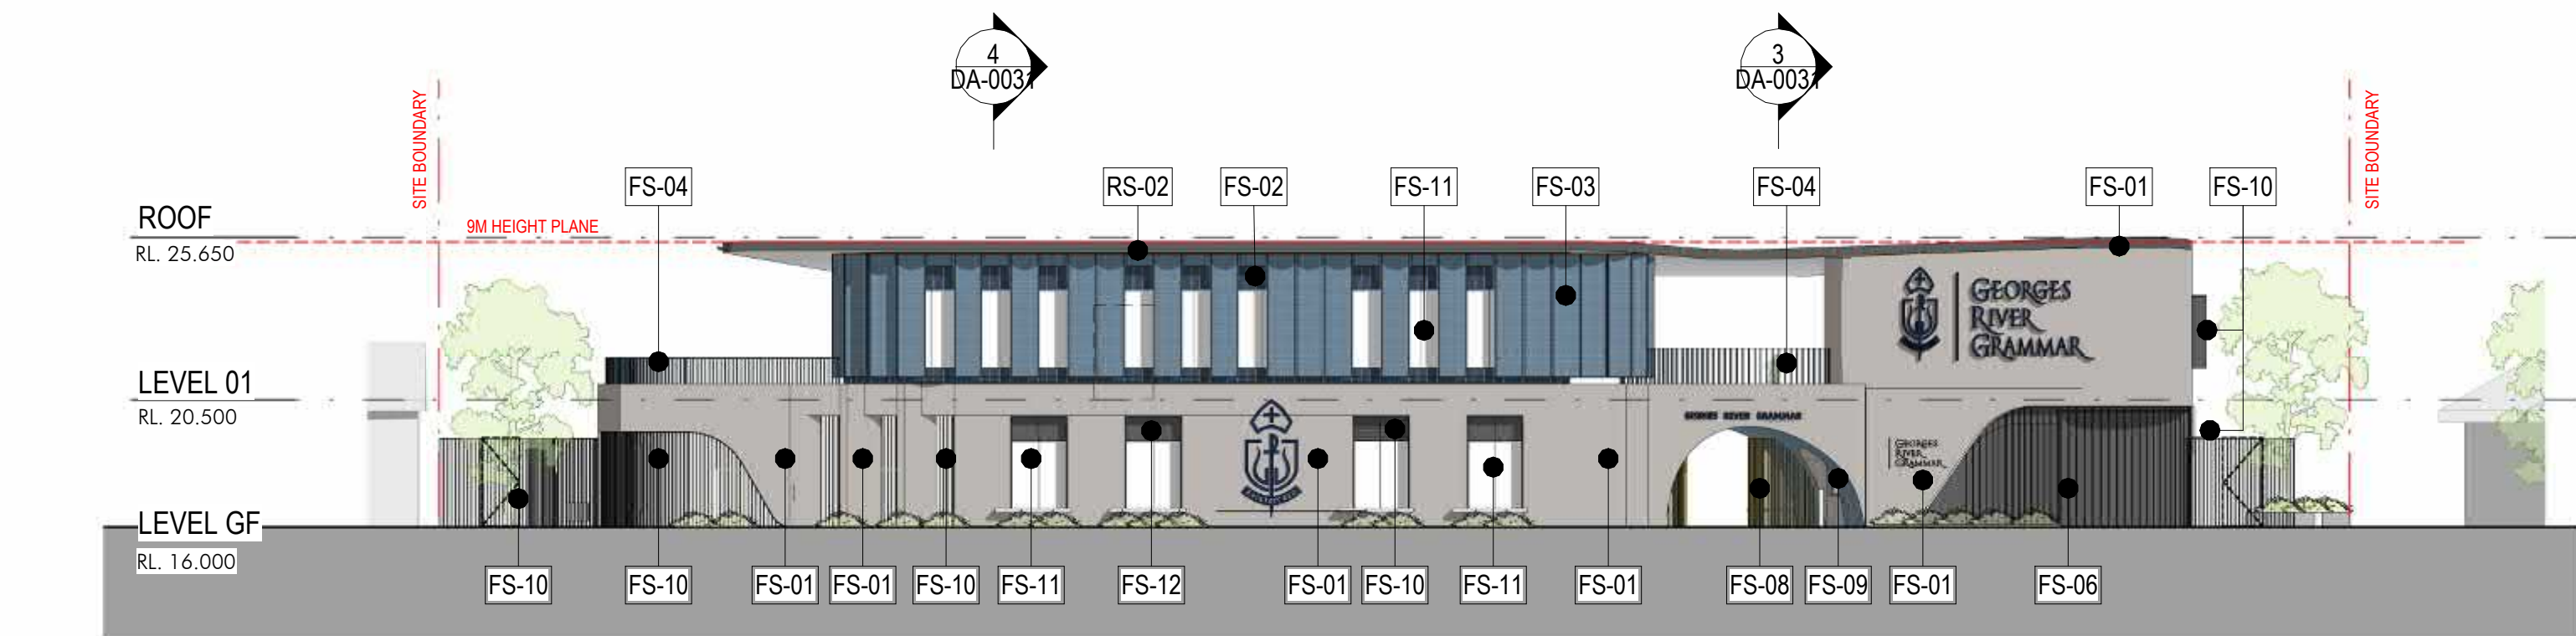
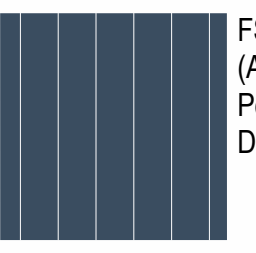
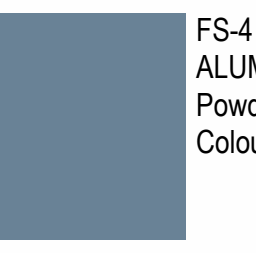
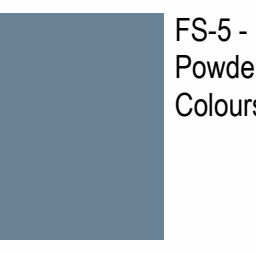
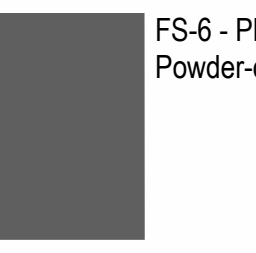
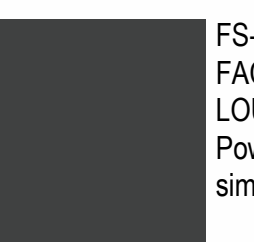
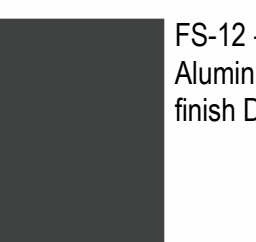
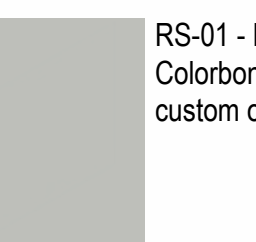


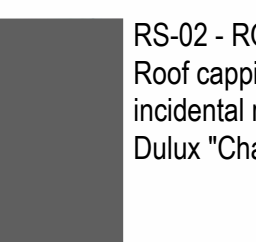

SCHEDULE OF COLOUR AND FINISHES

	FS-1 - FACE BRICK		FS-2 - EXTERNAL METAL CLADDING (ALUMINIUM) Powder-coat finish, blue to match School Design Guide		FS-3 - PERFORATED SCREEN Powder-coat finish blue to match School Colours Screen Profile equal to Arcadia Muse® Large Scallop		FS-4 - FLAT BAR BALUSTRADE / ALUMINIUM BATTEN SYSTEM Powder-coat finish blue to match School Colours		FS-5 - PROFILED METAL CLADDING Powder-coat finish blue to match School Colours		FS-6 - PROFILED METAL CLADDING Powder-coat finish in Dulux "Chacoal" Colours		FS-7 - FLAT BAR BALUSTRADE / ALUMINIUM BATTEN SYSTEM Powder-coat finish blue to match School Colours
	FS-8 - FLAT BAR BALUSTRADE / ALUMINIUM BATTEN SYSTEM/ DOOR FRAME Powder-coat finish equal to Dulux "Lemon Yellow"		FS-9 - GLAZED BRICK Glazed Brick/Tile in Blue Gloss		FS-10 - GARBAGE ROOM & PLANT ROOM FACADE SCREEN/ PALISADE FENCE/ LOUVRES/SUN SHADE Powder coat finish Dulux "Monument" or similar.		FS-11 - GLAZING IGU with low emissivity coating on clear glass for whole of façade performance to meet BCA Part J requirements.		FS-12 - SPANDREL PANEL Aluminium Spandrel Panel- Powder coat finish Dulux "Monument" or similar.		RS-01 - ROOFING SHEETING Colorbond parapet, Roof sheeting equal to custom orb Profile in Dulux "Shale Grey"		RS-02 - ROOFING Roof capping, fascia, flashing and other incidental roofing and cladding works, in Dulux "Chacoal"

15/04/2025 12:23:28 PM Autodesk Revit 2024.1.0.0 GEORGES RIVER GRAMMAR P-YEAR 2 - ARCH - REVISED FACADE.rvt

Client




Issue	Description	Date
1	ISSUED FOR DA	15.05.2025

Builder and/or subcontractors shall verify all project dimensions before commencing on-site work or off-site fabrication. Figured dimensions shall take precedence over scaled dimensions. This drawing is copyright and cannot be reproduced in whole or in part or by any medium without the written permission of Nettleton Tribe Partnership Pty Ltd.

DEVELOPMENT
APPLICATION

Builder

Project Name
GEORGES RIVER GRAMMAR P-YEAR 2
Project Address
3A-5 Haig Avenue, Georges Hall NSW 2198

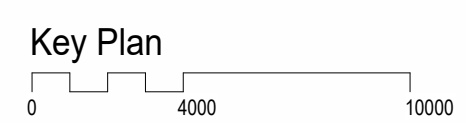

Drawing Title:
NOTIFICATION PLAN

Checker:
DP

Sheet Size:
A1

Drawing Number:
14100_DA-0100

Scale:
N.T.S.

Issue:
1

nettletontribe

nettleton tribe partnership Pty Ltd ABN 58 161 683 122
117 Willoughby Road, Crows Nest, NSW 2065
t +61 2 9431 6431
e: sydney@nettletontribe.com.au w: nettletontribe.com.au