




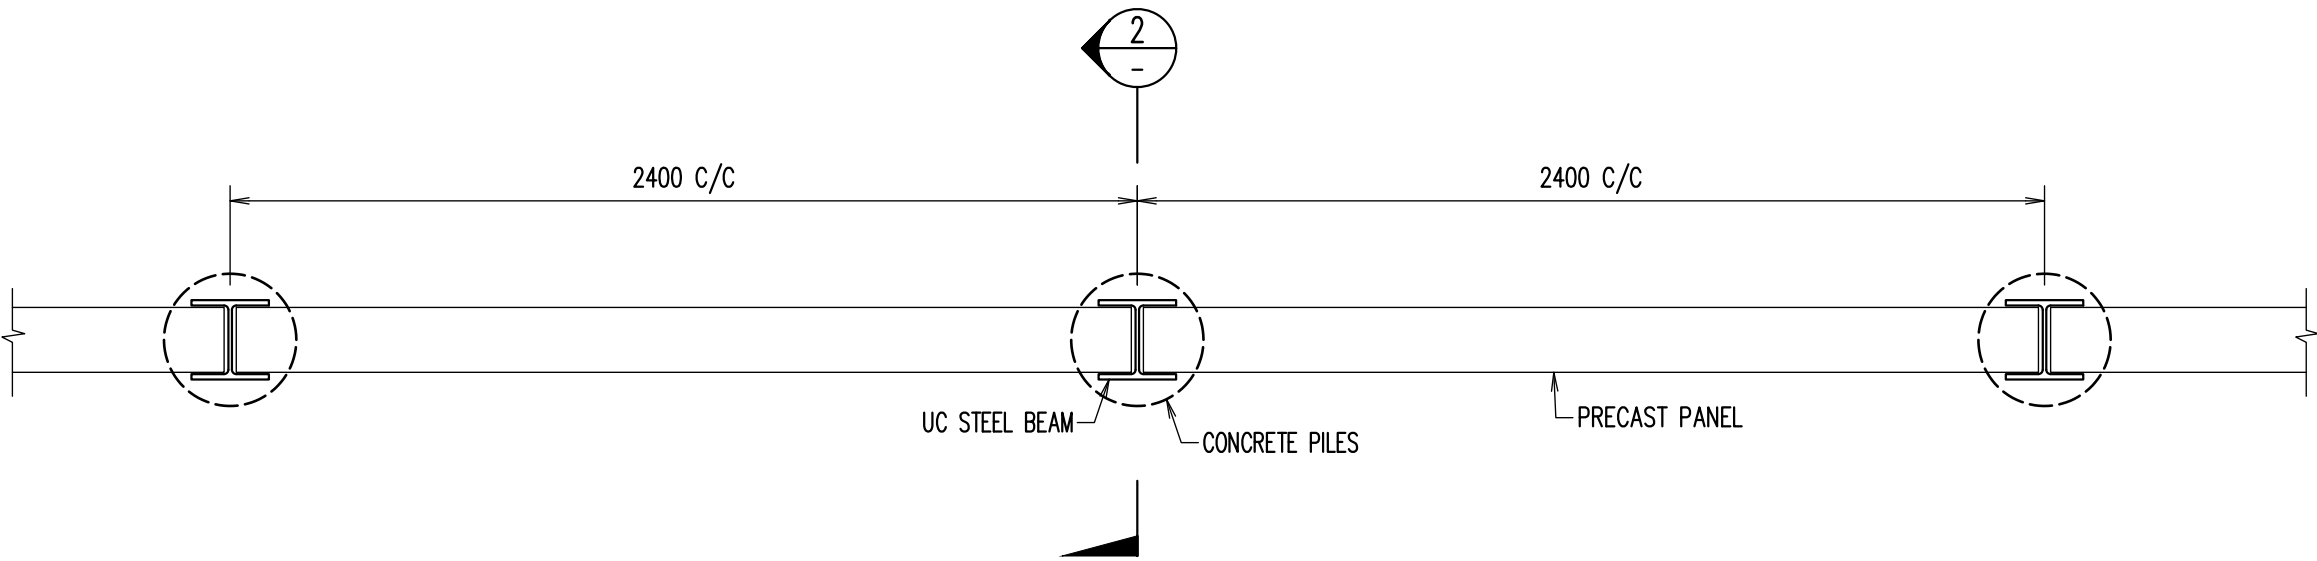

RW2 PLAN (2000 MAX. SOIL HEIGHT)
NTS

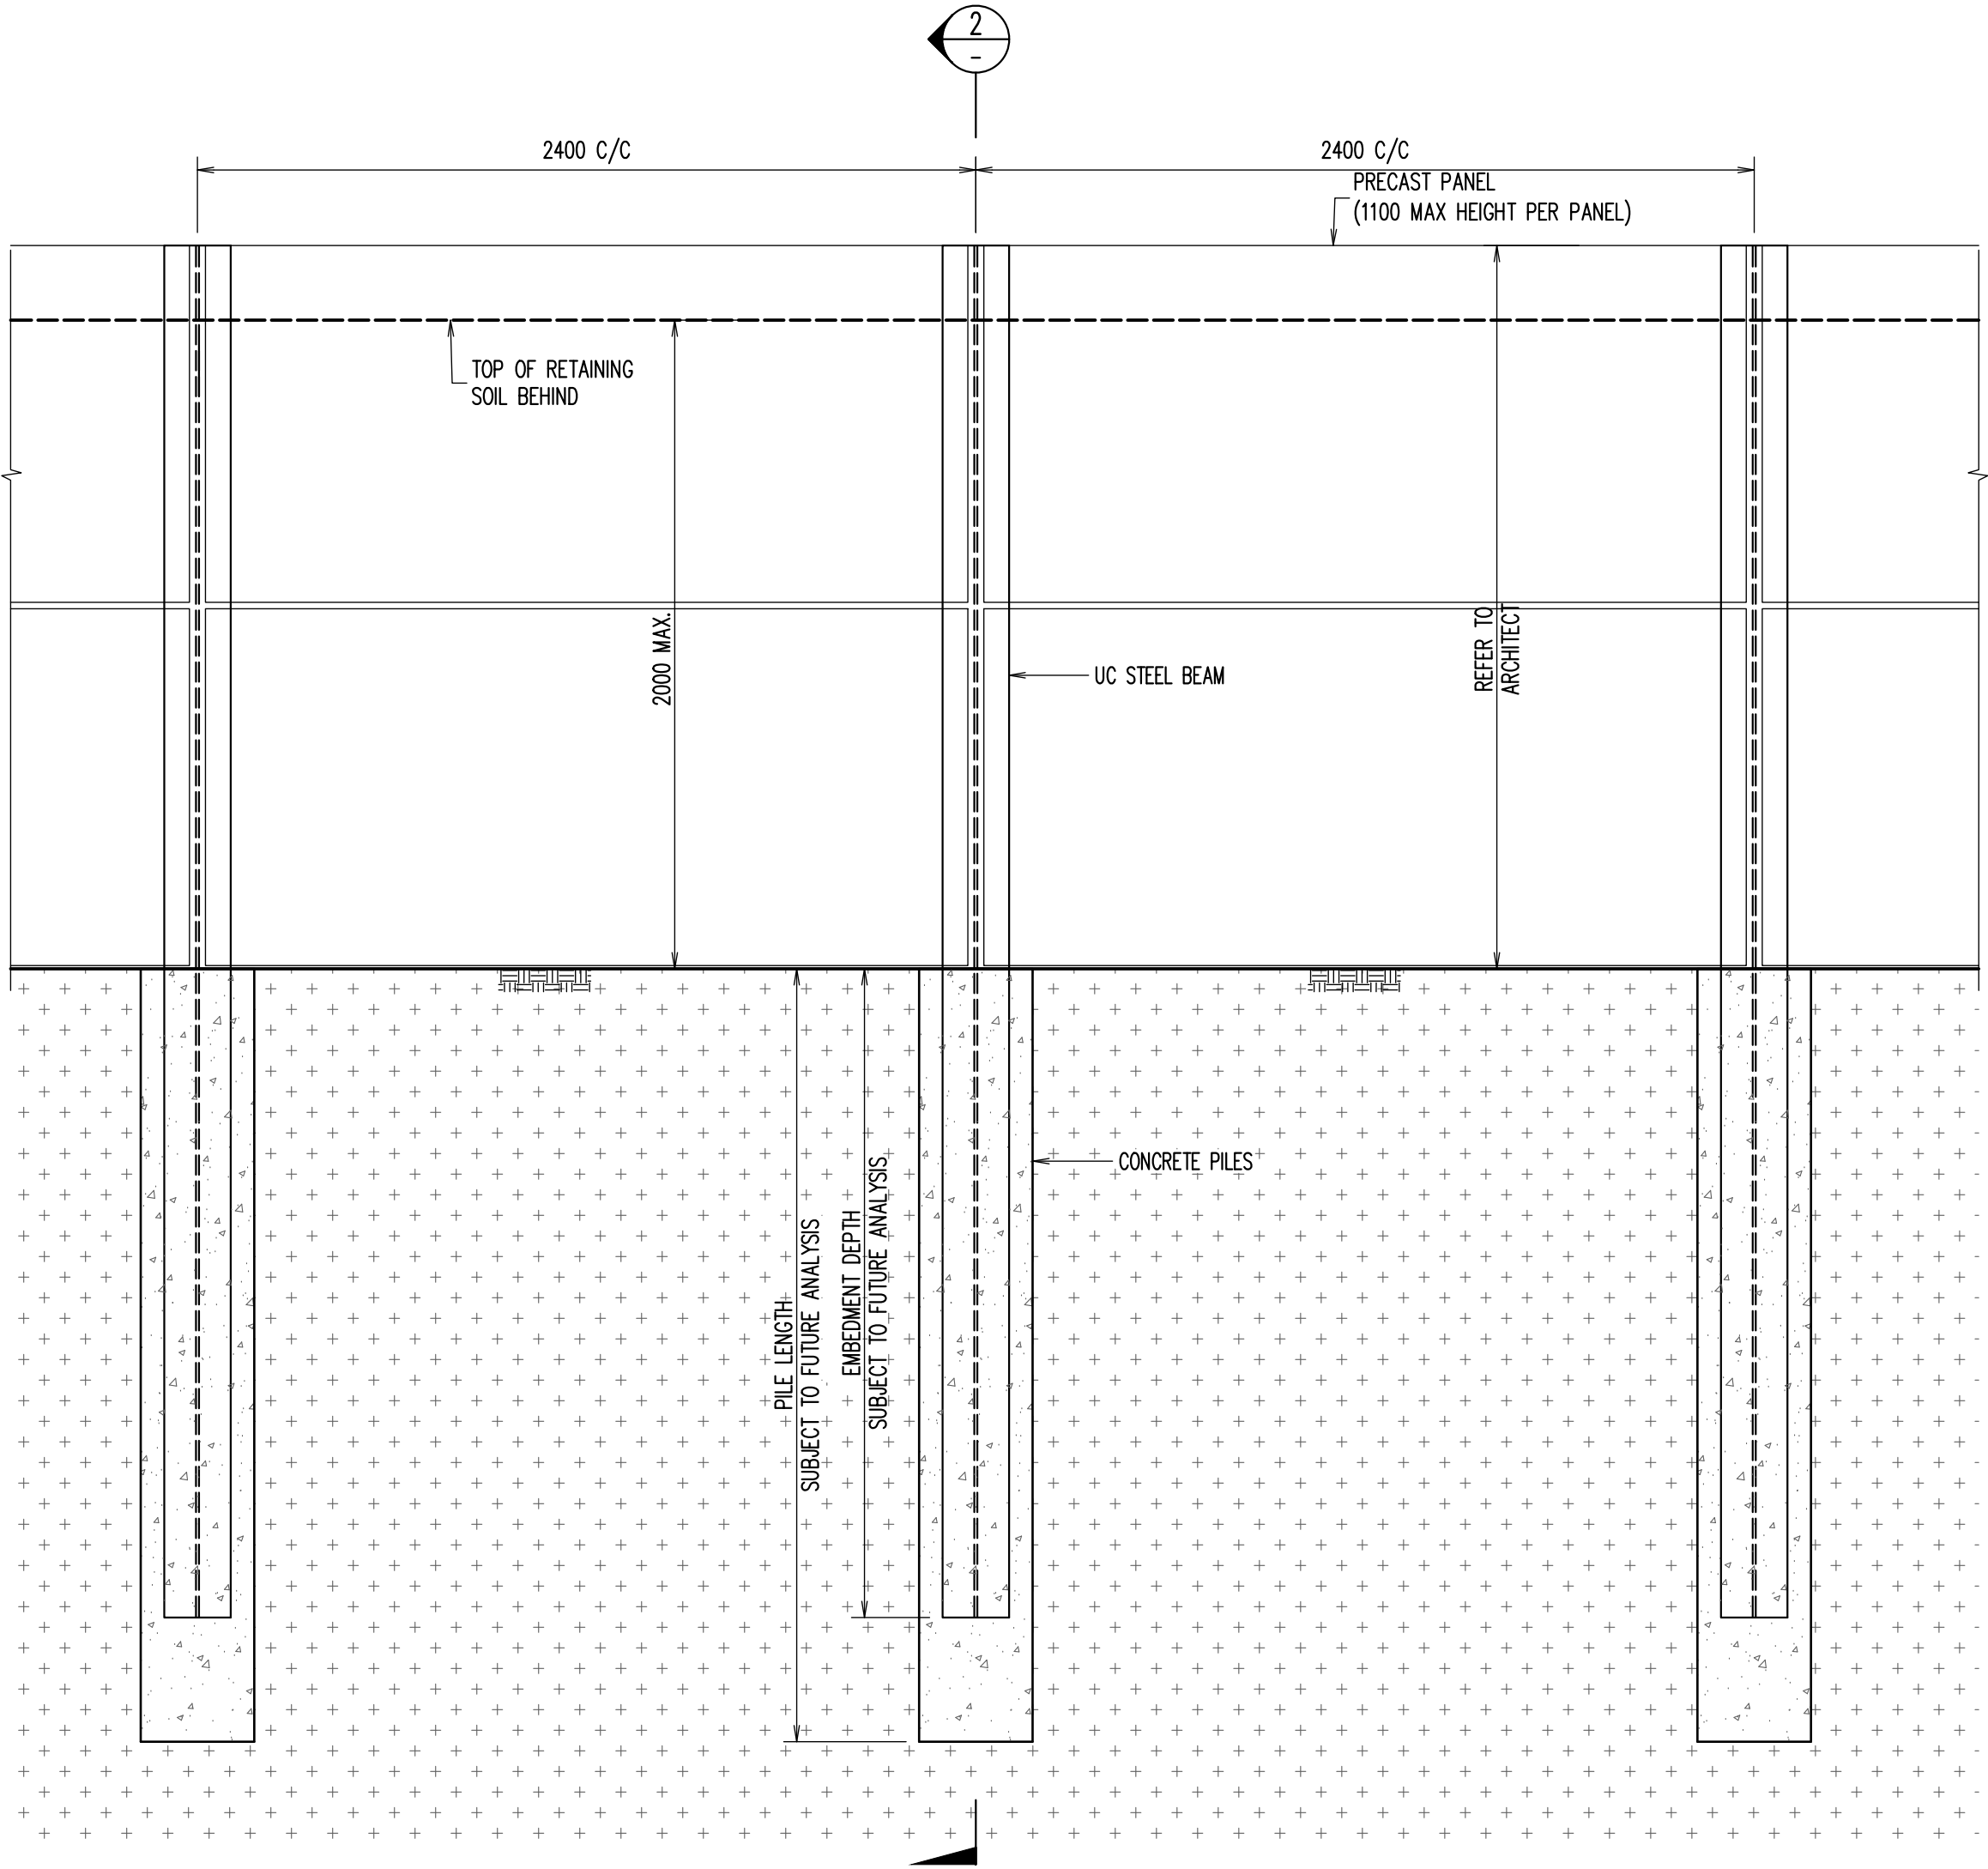

RW2 ELEVATION (2000 MAX. SOIL HEIGHT)
NTS

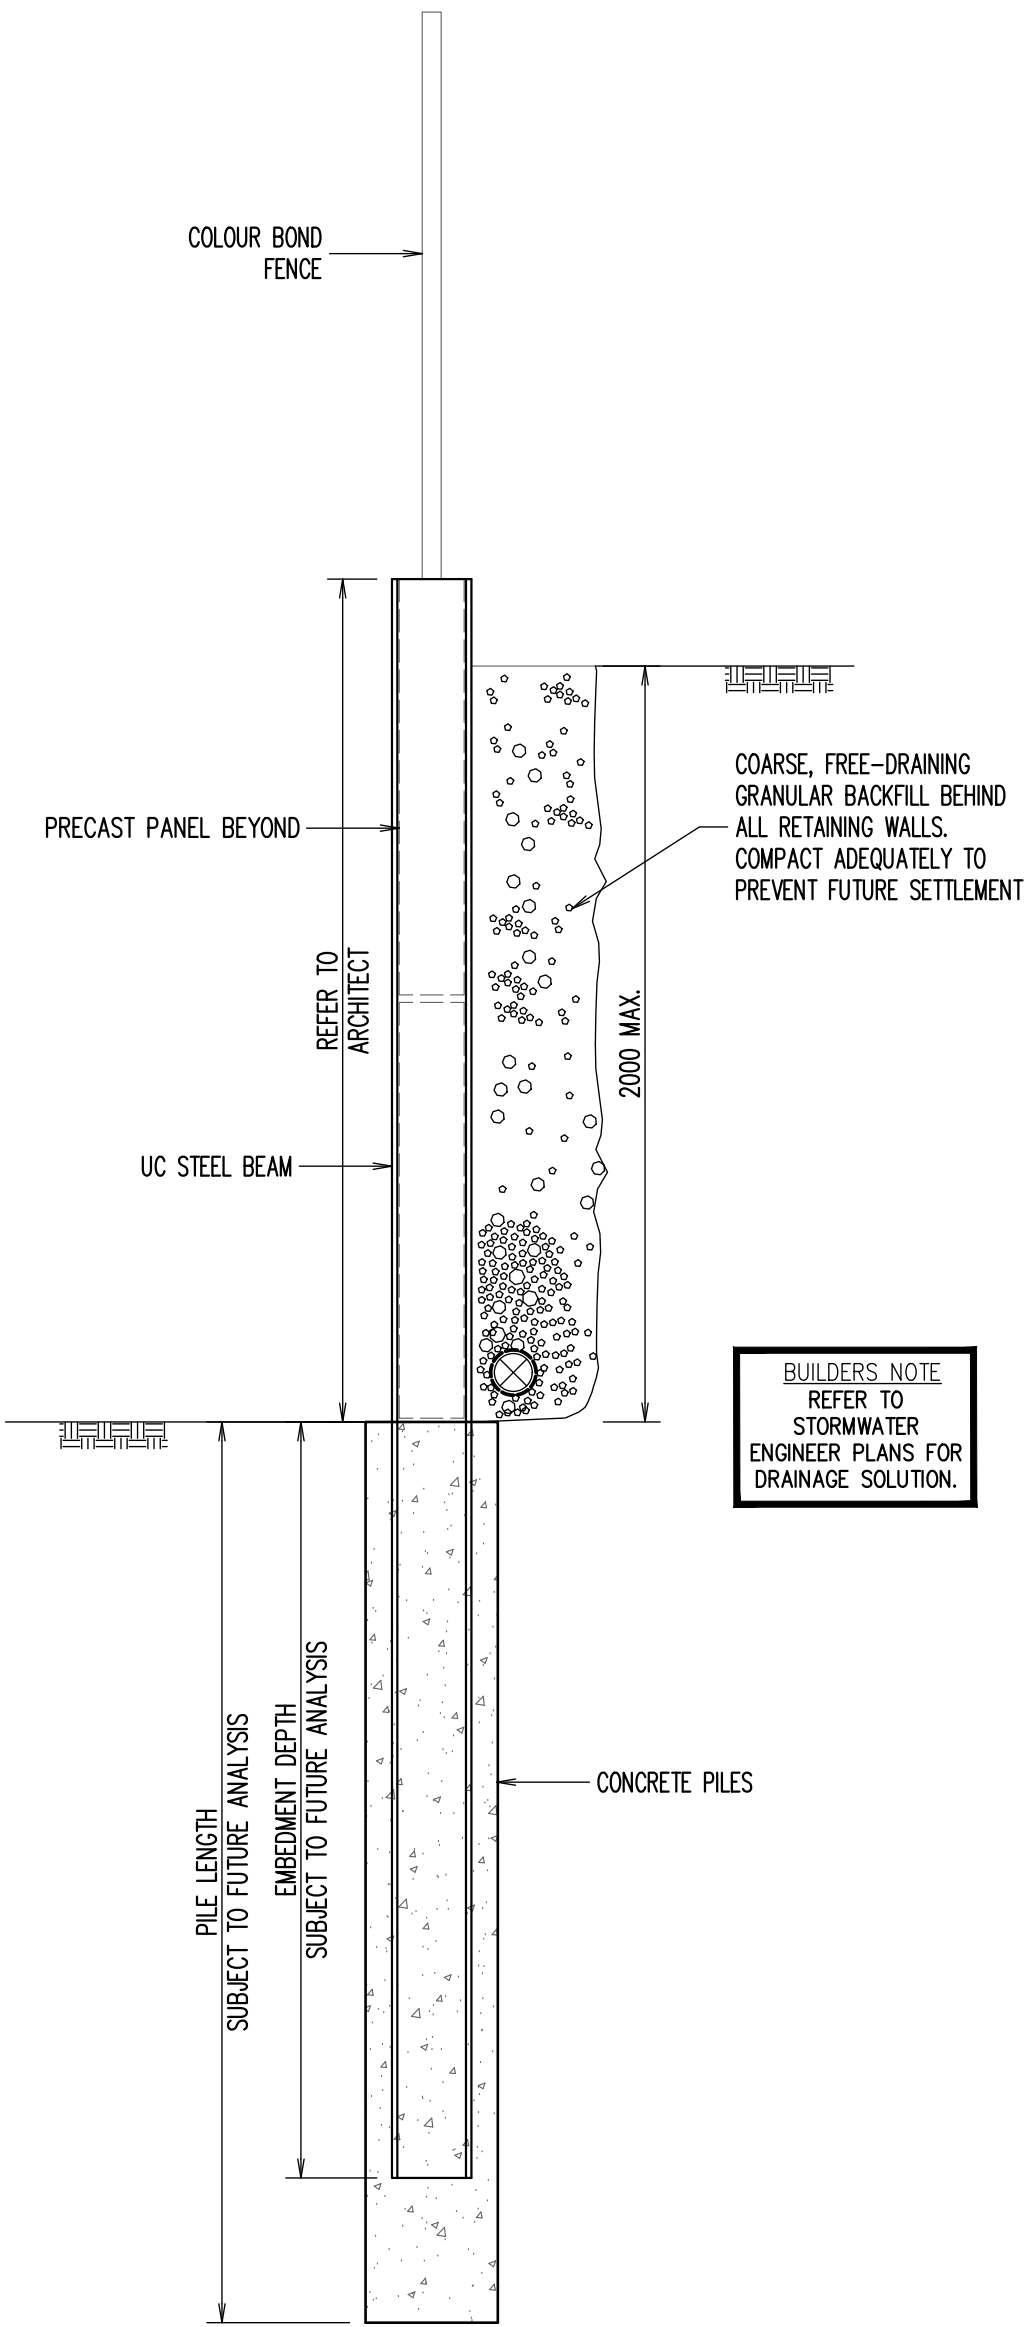

SECTION 2
SCALE 1:20



AUSTRALIAN CIVIL & STRUCTURAL ENGINEERING SOLUTIONS
A B N : 13 457 315 807
SUITE 38 / 42 SWAN AVENUE STRATHFIELD NSW 2135
PH: 02 9090 2800 MOB: 0421 341 735
EMAIL: info@acsces.com.au
WEBSITE: www.acsces.com.au

PROJECT
PROPOSED RESIDENTIAL DEVELOPMENT
3 MEMORY AVENUE
CROOKWELL, NSW



SCAN THE QR CODE TO VIEW THE LATEST DRAWING REGISTER:

SHEET SUBJECT
RW2 DETAILS

DATE
11.06.2025

DRAWN T.V.	DESIGNED T.X.	CHECKED G.K.	JOB No 121627
SCALE @ A1 1:20			DWG No S102
			REV A