

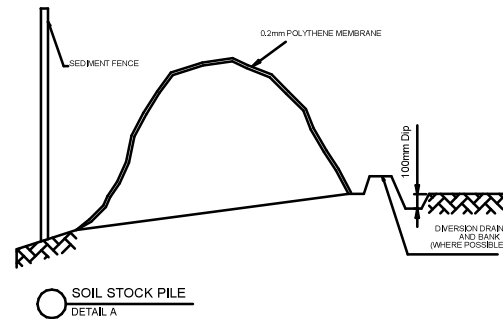
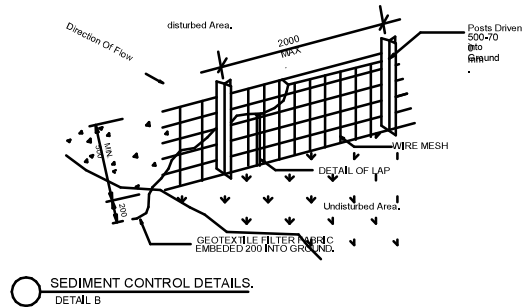
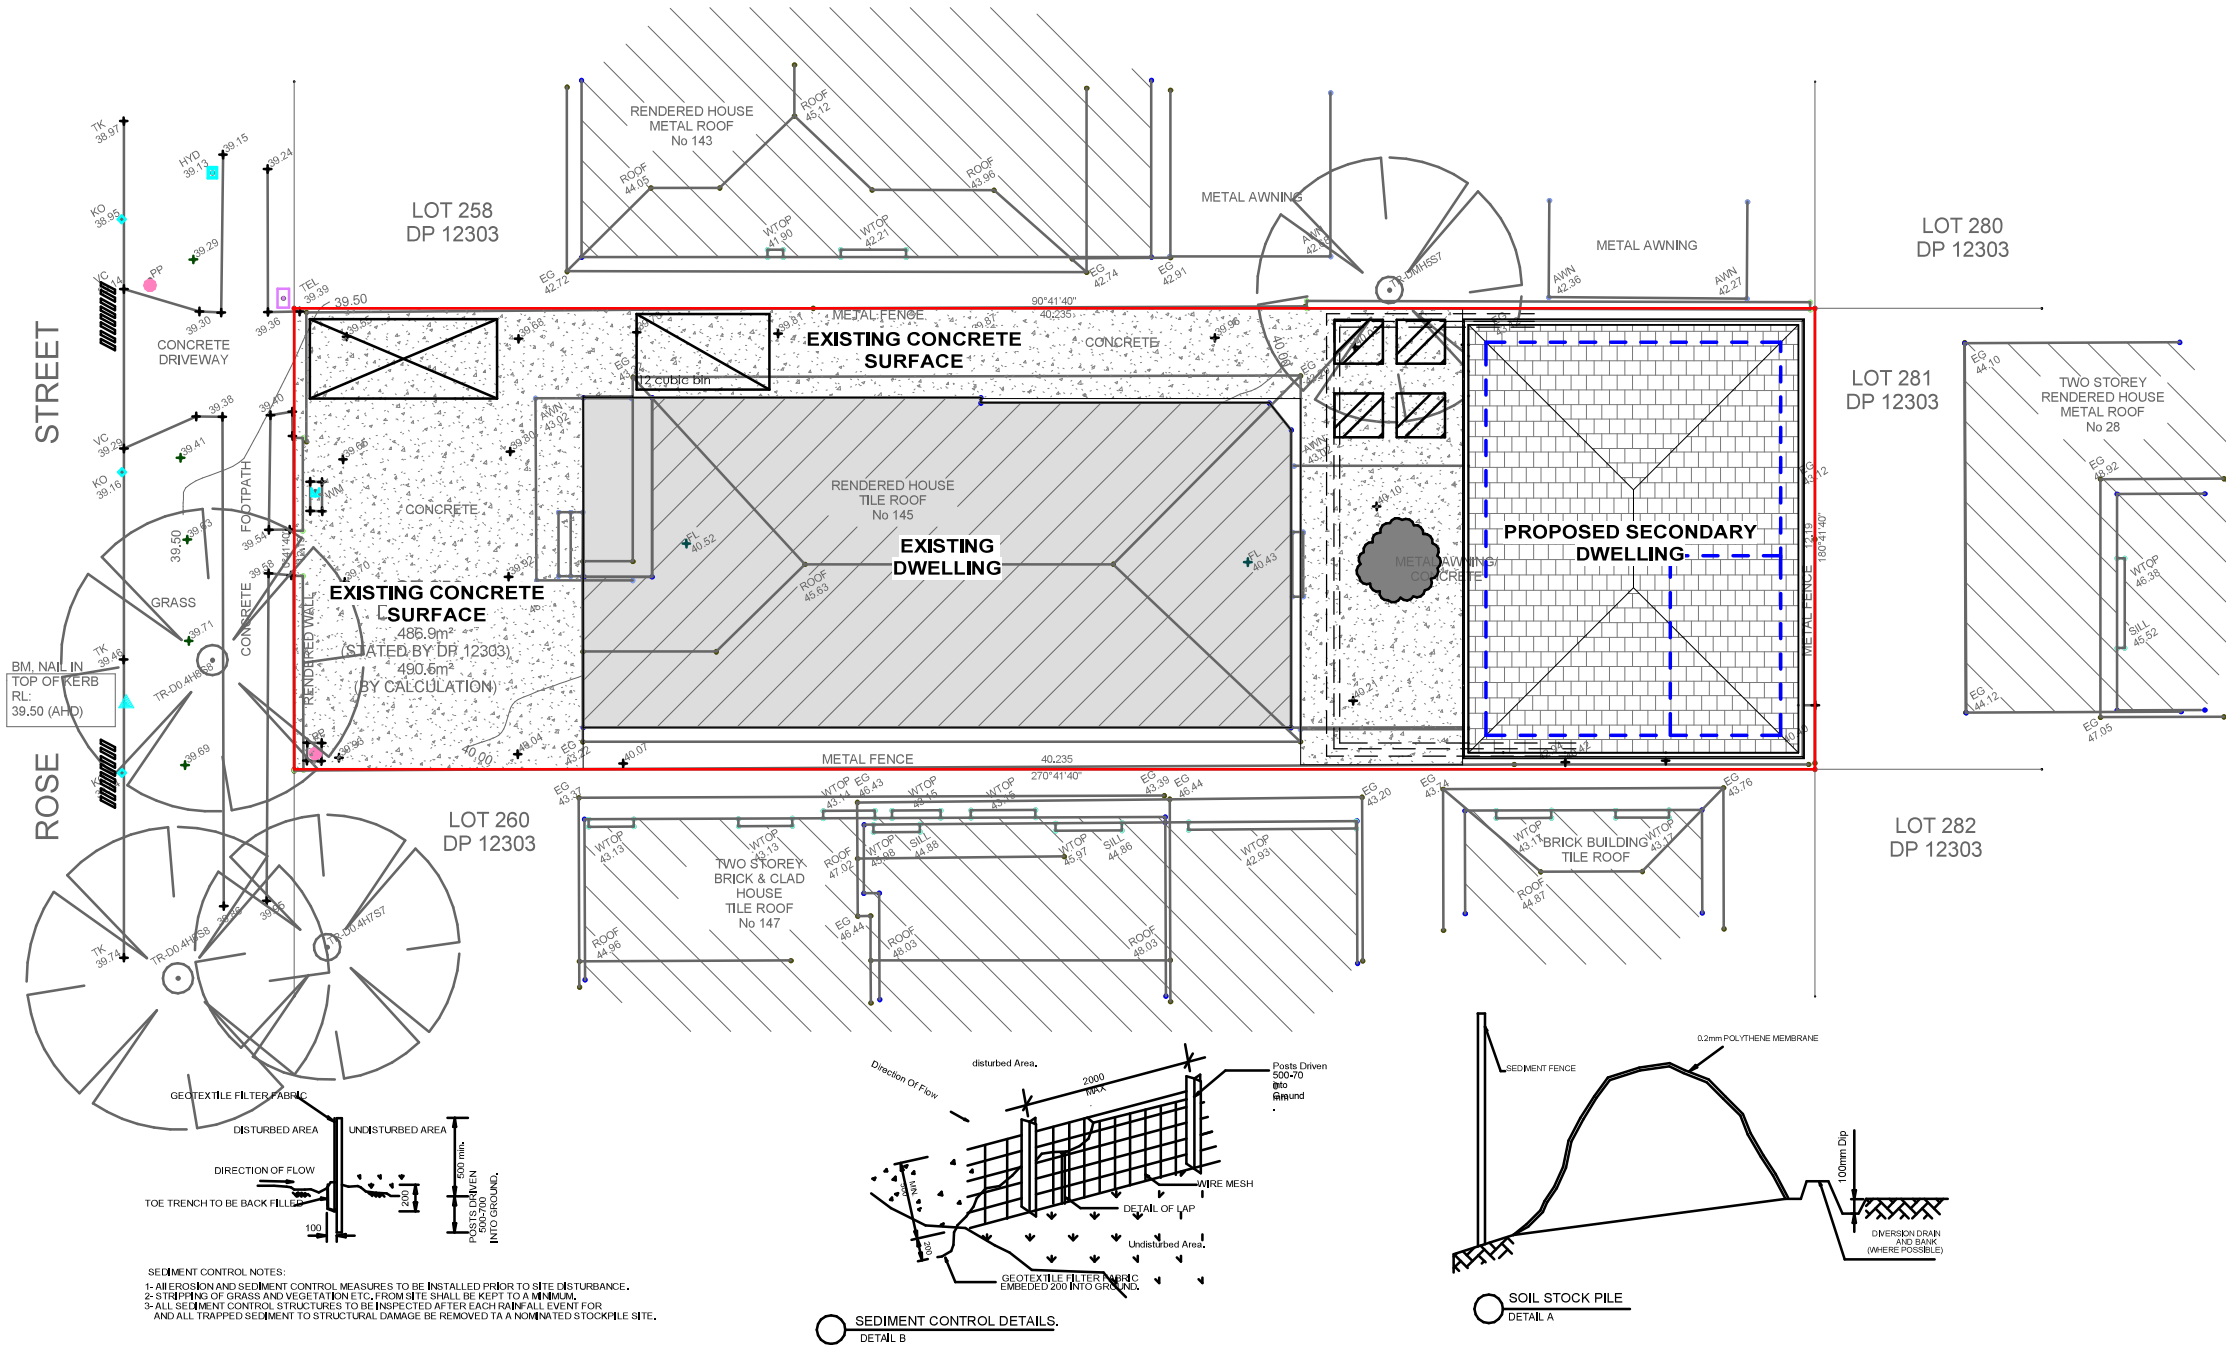


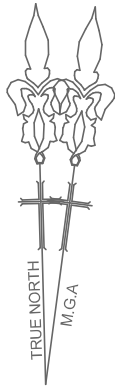

1 WASTE MANAGEMENT PLAN 1 : 200

This drawing can only be used for the specified project and address. architectural drawings indicate design intent ONLY. licensed builder is to ensure that all construction is in accordance with all relevant AUSTRALIAN STANDARDS and BUILDING CODES. licensed builder is to also ensure that the plans meet the site specifications. this drawing is to be used in accordance with its purpose of issue 'ONLY' no responsibility will be accepted for the improper use of this drawing. DANDACHU DESIGN STUDIO will not be liable for any 'ERRORS' miscalculations, misinterpretations of any nature and will not be held liable for any claims, requisitions and liabilities arising from any future claims. Accepting this drawing will be considered as your form of acceptance of the content of the drawings. BY accepting this drawing you also agree that you have carried out your site survey and dimensions of the site to which the drawings relate and will not hold DANDACHU DESIGN STUDIO liable for any errors or miscalculations that may arise, before, during or after construction.

REV	DATE	DESCRIPTION	BY
A	MAY 25	DA SUBMISSION	MD

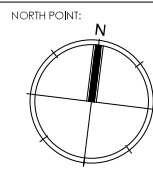

CLIENT:
MRS MOUNA MOHAMED

DRAWING TITLE:
WASTE MANAGEMENT PLAN

JOB NUMBER:
2511

DWG NUMBER:
A01.03

ORIGINAL SIZE:
A3

DRAWN BY:
MD

REV DATE:
APR 25

CHECKED BY:
MD

SCALE:
AS SHOWN

JOB DESCRIPTION:
PROPOSED SECONDARY DWELLING

ADDRESS:
**145 ROSE STREET, YAGOONA
LOT 259/ - / DP12303**

