

PERSPECTIVE



M 0423 380 735

E warrick@wmdrafting.com

A Greenwood' Bimbi NSW 2810

PROPOSED RESIDENTIAL EXTENSION

60, BARWANG ROAD, HARDEN, NSW

MR. & MRS. VINCENT

SCALE REVISION DESCRIPTION DA SUBMISSION

DATE 07/04/2025


DESIGNED

DA SUBMISSION

DATE 07/04/2025

PROJECT No.
W25005
SHEET

A00C

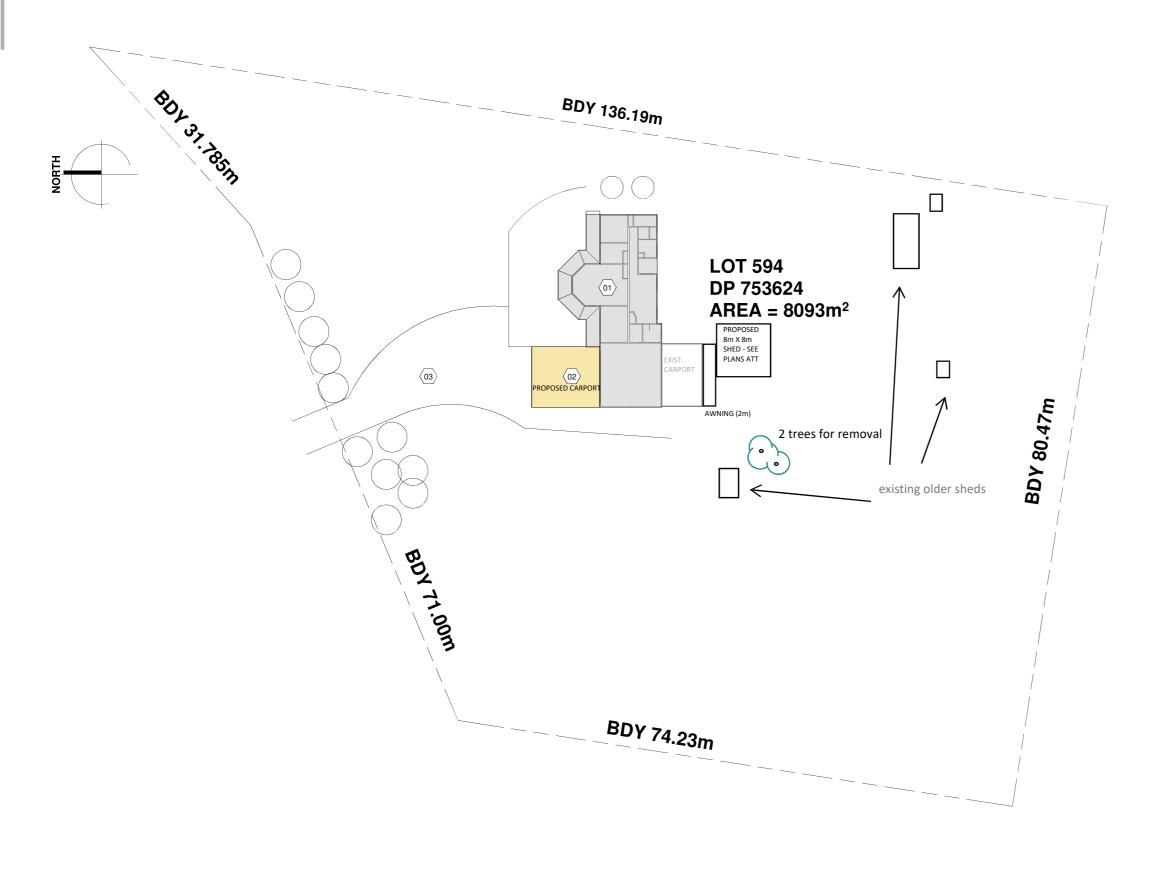

SITE PLAN

1:500



M 0423 380 735

E warrick@wmdrafting.com

A Greenwood' Bimbi NSW 2810

PROPOSED RESIDENTIAL EXTENSION

60, BARWANG ROAD, HARDEN, NSW

MR. & MRS. VINCENT

SCALE As indicated

07/04/2025

DATE

DRAWN

DESIGNED

REVISION 1

NOTES: 🕸

EXISTING RESIDENCE PROPOSED CARPORT EXISTING DRIVEWAY


DESCRIPTIONDA SUBMISSION


DATE 07/04/2025

PROJECT No. **W25005**

DA SUBMISSION

A001

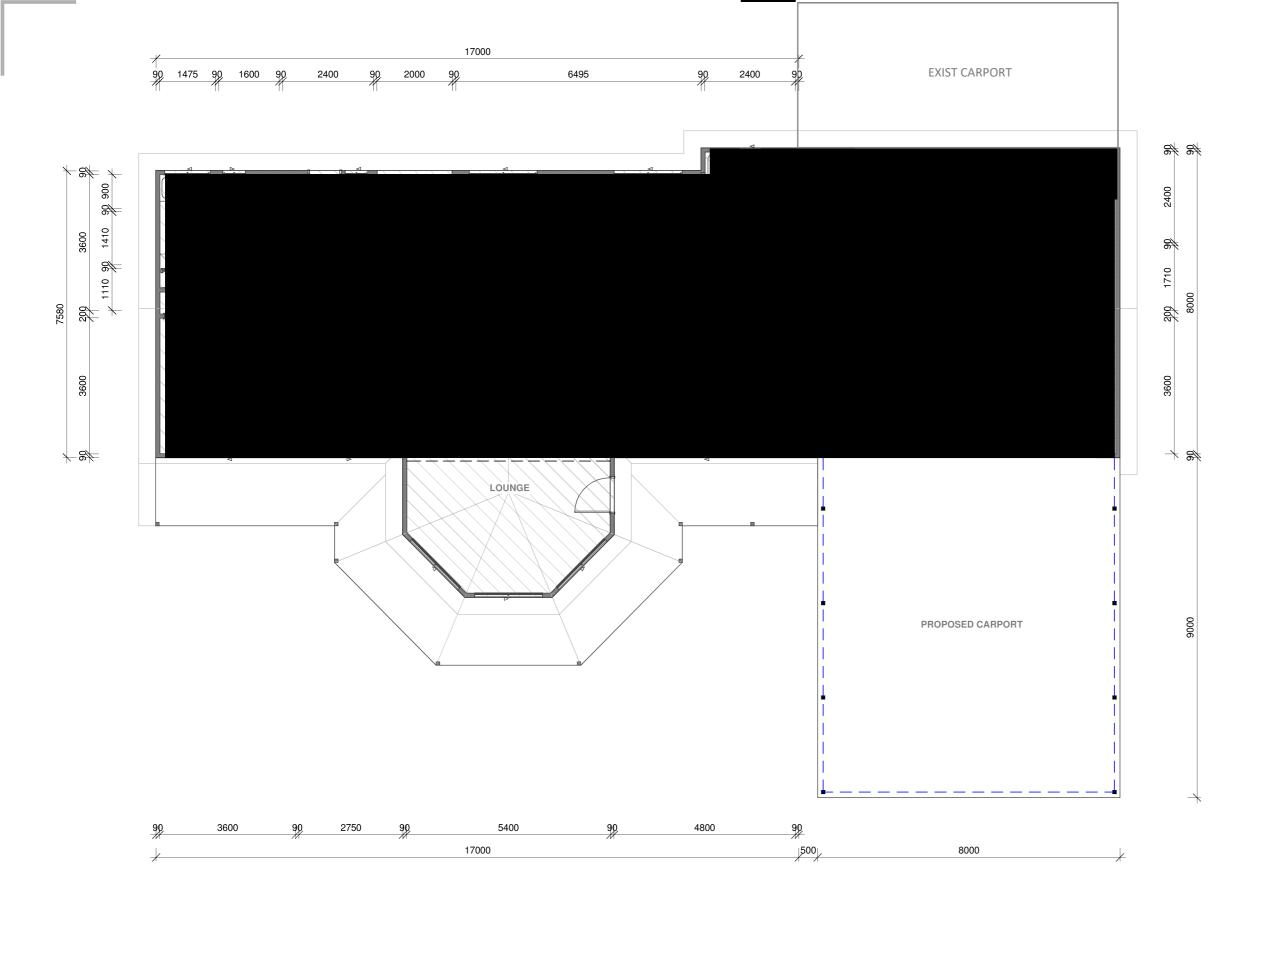

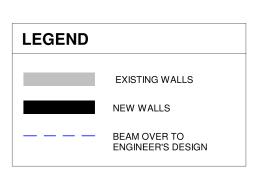



M 0423 380 735

E warrick@wmdrafting.com

A Greenwood' Bimbi NSW 2810

PROPOSED RESIDENTIAL EXTENSION

60, BARWANG ROAD, HARDEN, NSW

MR. & MRS. VINCENT

COPYRIGHT No part of this drawing, information or data documented maybe copied or reproduced without prior permission from Warrick Morley Drafting Services.

 SCALE
 1 : 100
 REVISION 1
 DESCRIPTION DA SUBMISSION

 DATE
 07/04/2025
 DRAWN
 CM


 DESIGNED
 WM

DA SUBMISSION

DATE 07/04/2025


PROJECT No. **W25005**

A002

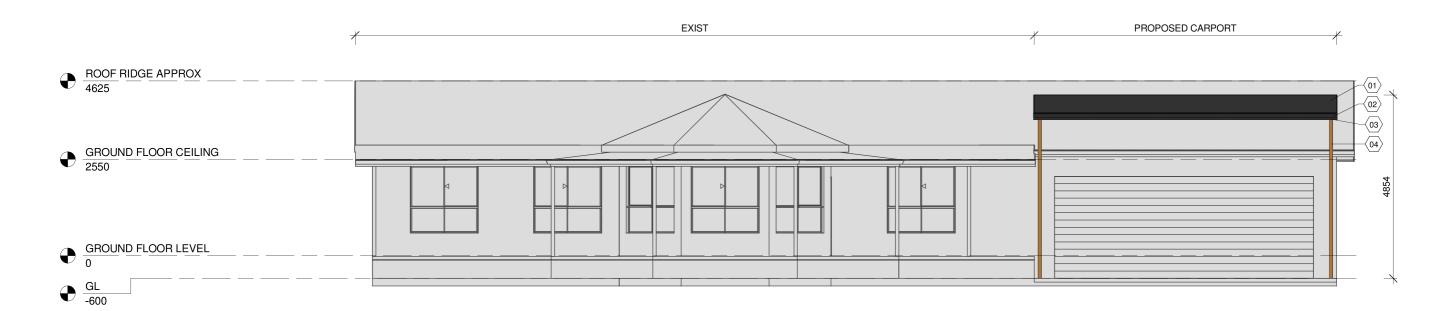

FRONT ELEVATION

1 · 100

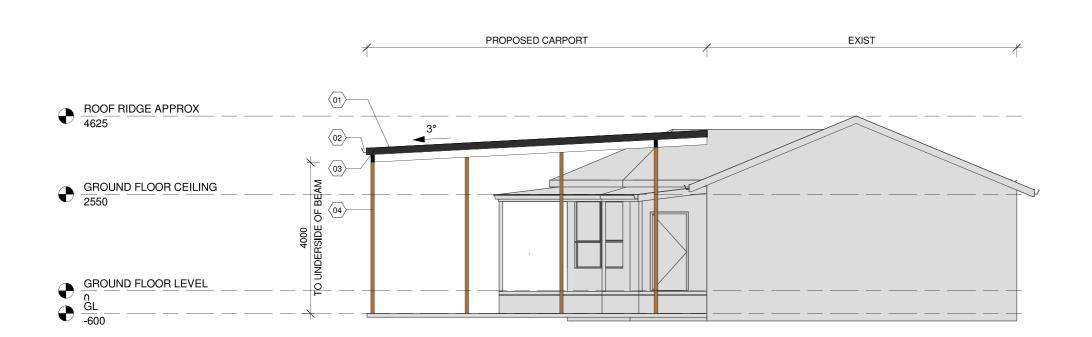

NOTES: 🕸

- . NEW "SELECTED" COLOBOND ROOF SHEETING
- 2. "SELECTED" COLORBOND GUTTER
- 3. "SELECTED" COLORBOND FASCIA
- . TIMBER POST. ENSURE TIMBER POST & STIRRUPS TO ENG DESIGN

SIDE ELEVATION

1:100



M 0423 380 735

E warrick@wmdrafting.com

A Greenwood' Bimbi NSW 2810

PROPOSED RESIDENTIAL EXTENSION

60, BARWANG ROAD, HARDEN, NSW

MR. & MRS. VINCENT

PYRIGHT No part of this drawing, information or data documented maybe copied or reproduced without prior permision from Warrick Morley Drafting Serv

 SCALE
 1:100
 REVISION 1
 DESCRIPTION DA SUBMISSION

 DATE
 07/04/2025
 OF A SUBMISSION

 DRAWN
 CM
 OF A SUBMISSION

DA SUBMISSION

DATE PROJECT No. W25005

A003