



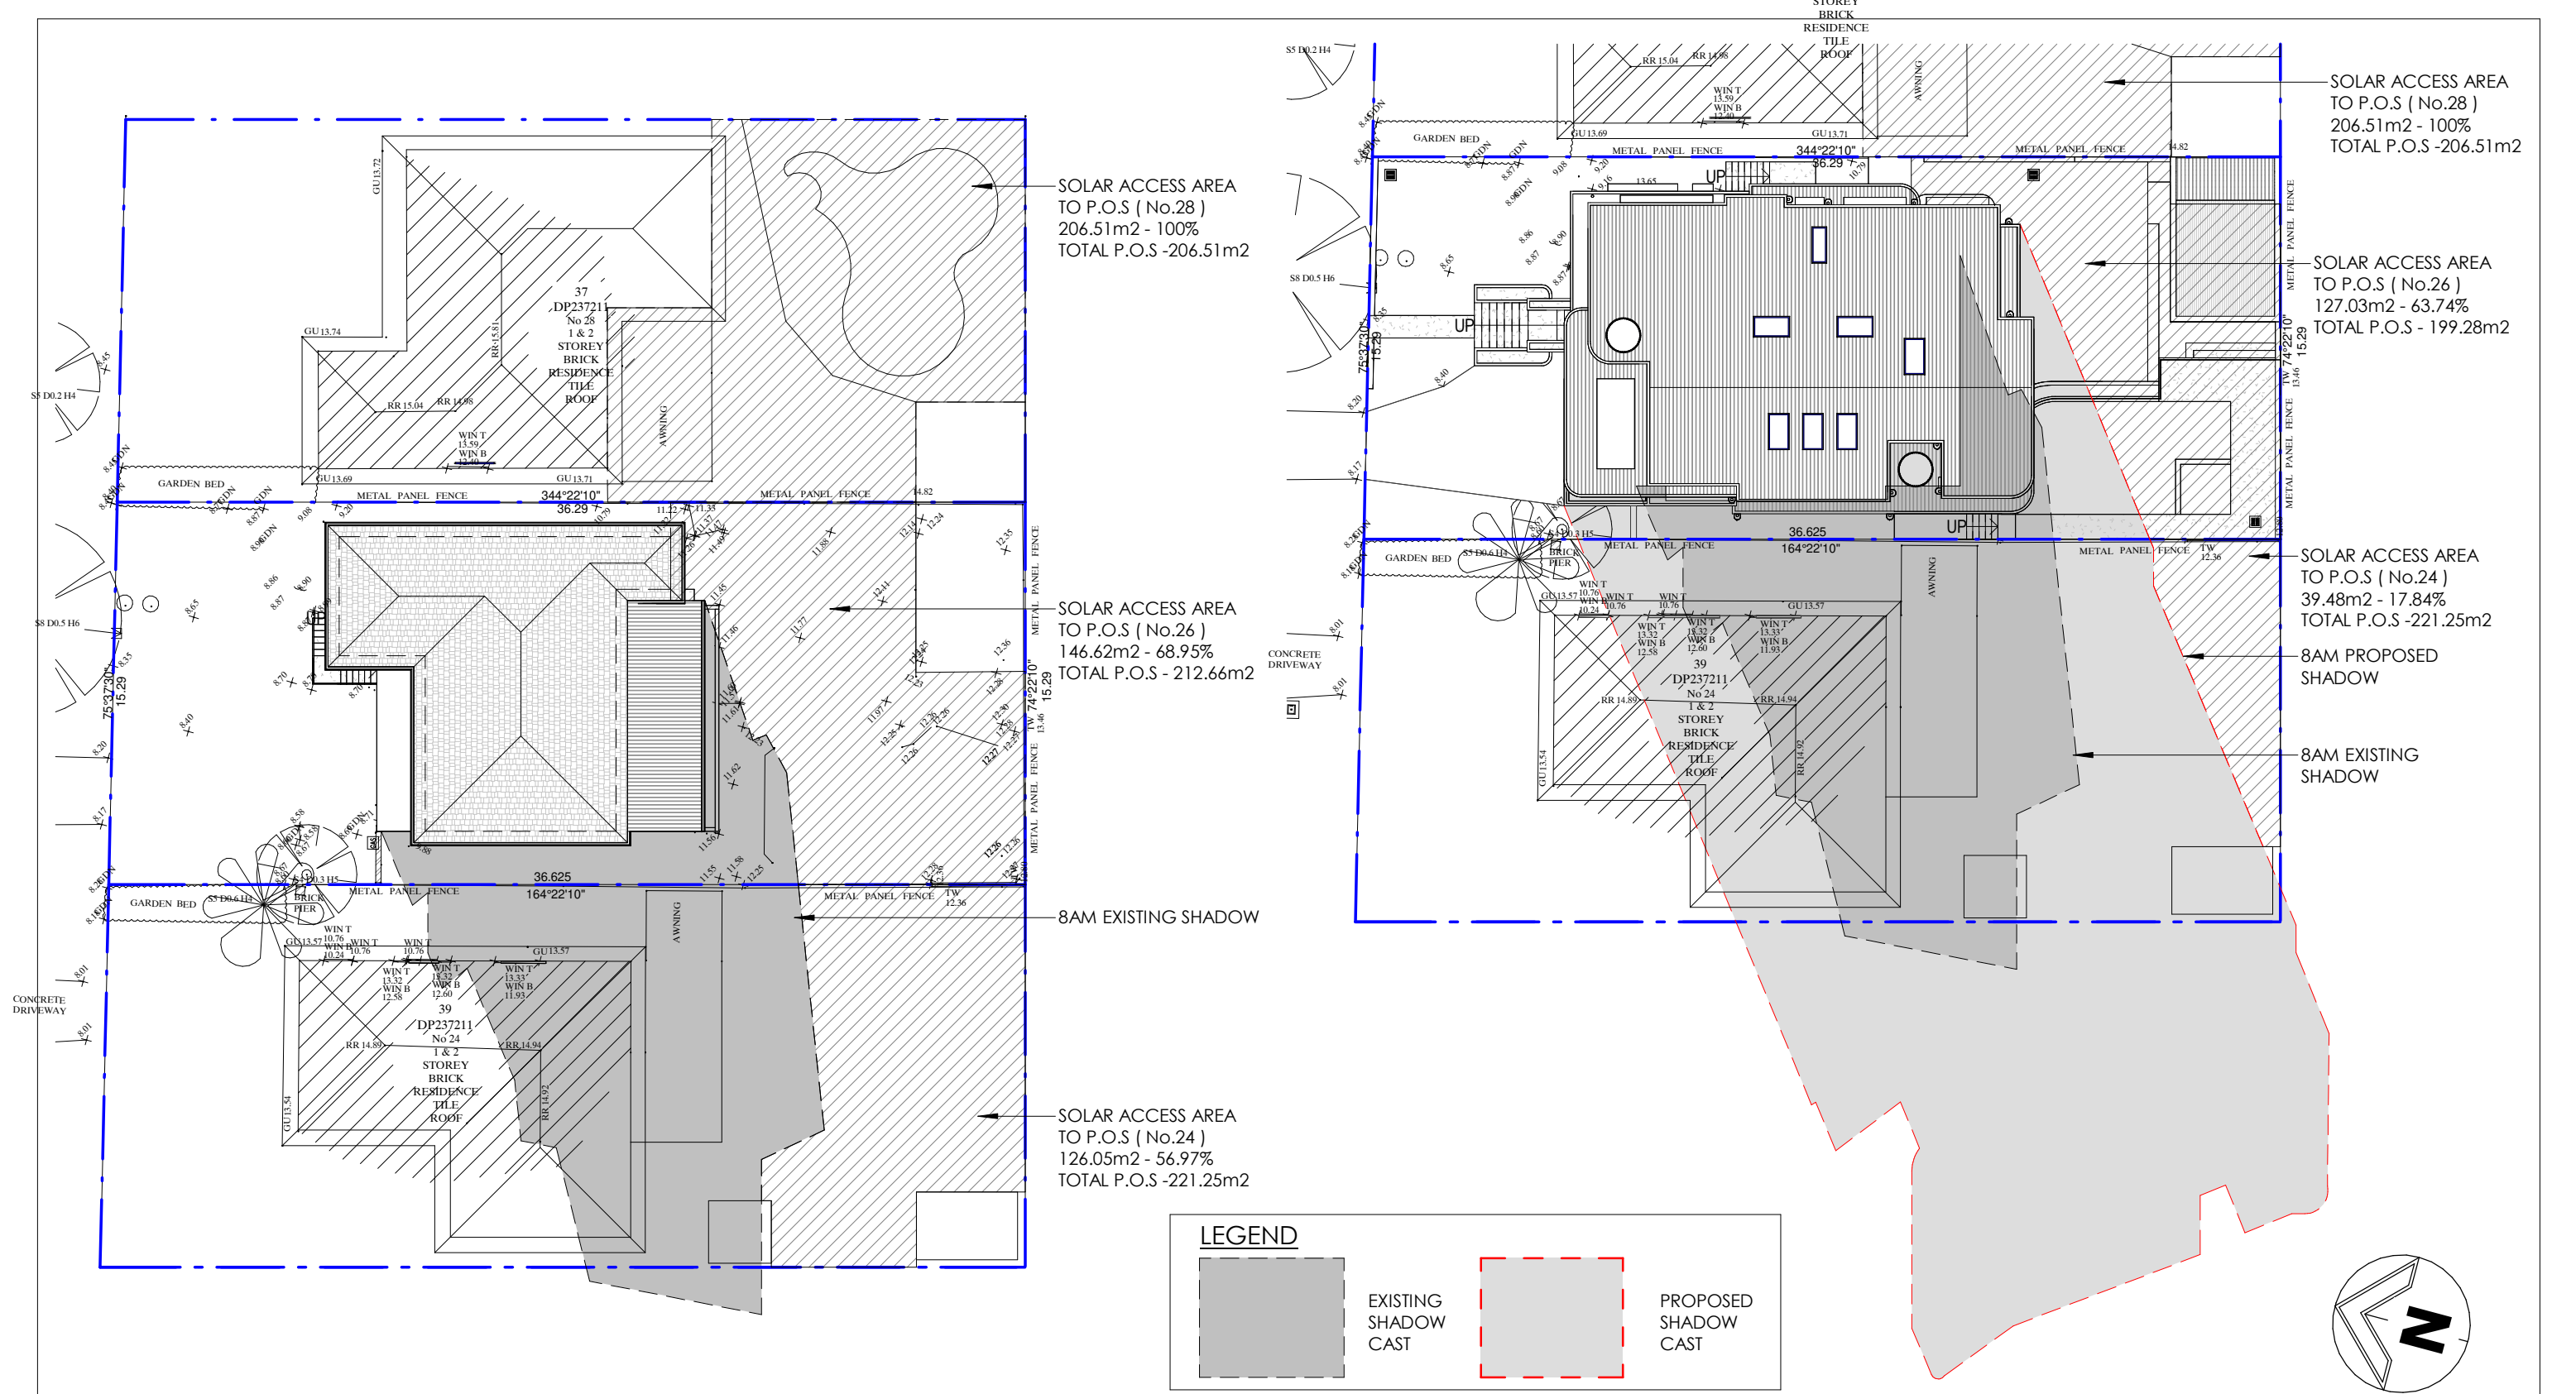

1 JUNE 21 - 8am EXISTING SHADOWS 1 : 250

2 JUNE 21 - 8am EXISTING & PROPOSED SHADOWS 1 : 250

A ISSUE DEVELOPMENT APPLICATION AMENDMENTS					08/05/2025 DATE					M.K DRN					EJS, RO CHK	
CLIENT MR & MRS FAZIL										PROJECT PROPOSED ALTERATIONS & ADDITIONS										DRAWING TITLE EXISTING & PROPOSED SHADOW PLANS 21ST JUNE 8AM										SHEET NO: 26										ISSUE: A										SCALE: 1 : 250@A3										JOB NO: 888-1766										DESIGN: M.K										DRAWN: M.K										CHECKED BY: EJS, RO									
ADDRESS 26 JACARANDA DRIVE, GEORGES HALL										PROJECT STATUS DEVELOPMENT APPLICATION										DS407 DESIGN STUDIO										P PO Box 141 Earlwood NSW 2206. E admin@designstudio407.com.au W www.designstudio407.com.au										T (02) 9558 8944 F (02) 9558 9765										Master Builders Association Member Australian Institute of Architects										COPYRIGHT of designs shown heron is retained by DESIGN STUDIO 407. Authority is required for any reproduction. Contractor(s) to verify all dimensions on site before commencing work. Figured dimensions given are to be taken in preference to scaling. Rodolfo O'Laco: Nominated Architect NSW A.R.B. 6520. Principal Design Practitioner: PDP0000407																																							

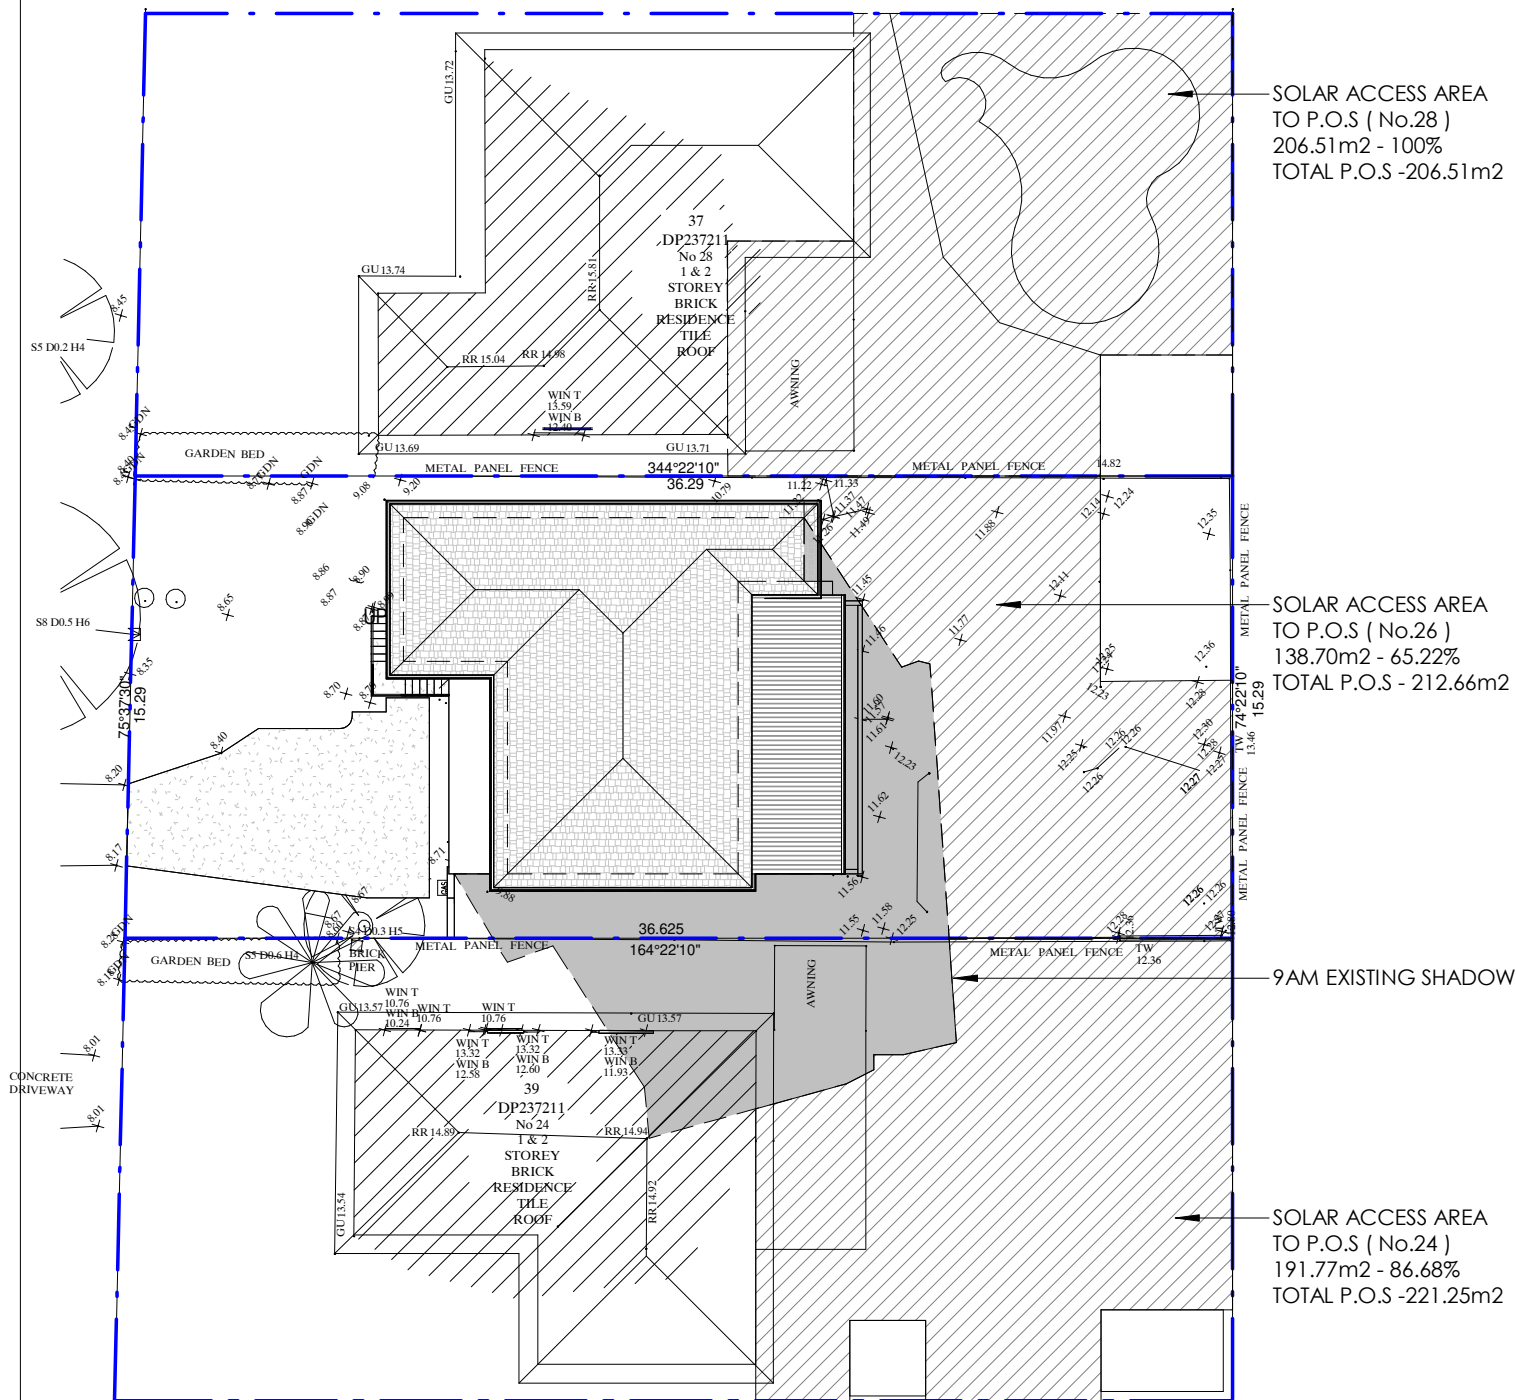

1 JUNE 21 - 9am EXISTING SHADOWS

1 : 250


LEGEND



EXISTING
SHADOW
CAST



PROPOSED
SHADOW
CAST

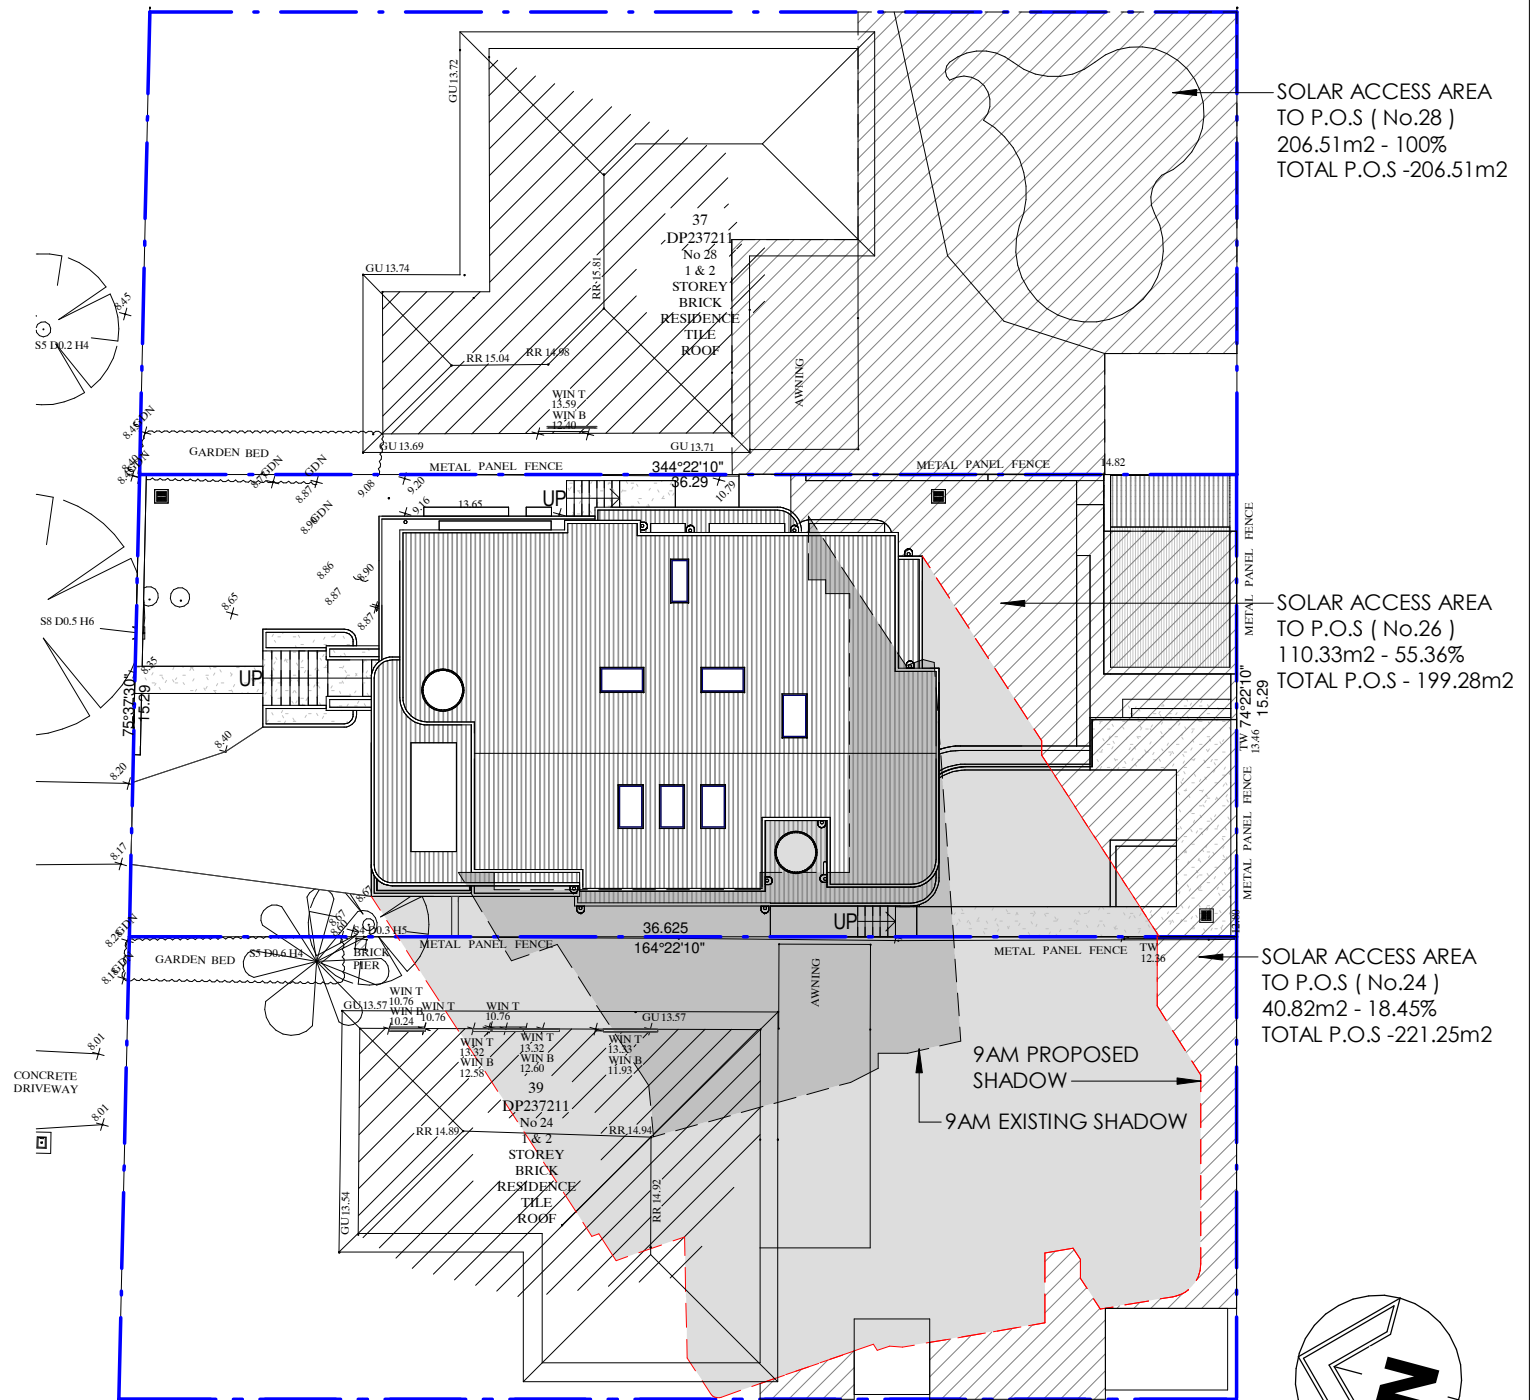

2 JUNE 21 - 9am EXISTING & PROPOSED SHADOWS

1 : 250

A	DEVELOPMENT APPLICATION	08/05/2025	M.K	EJS, RO
ISSUE	AMENDMENTS	DATE	DRN	CHK

CLIENT
MR & MRS FAZIL

ADDRESS
26 JACARANDA DRIVE,
GEORGES HALL

PROJECT
PROPOSED ALTERATIONS &
ADDITIONS

PROJECT STATUS
DEVELOPMENT APPLICATION

DRAWING TITLE
EXISTING & PROPOSED SHADOW PLANS 21ST JUNE
9AM

SHEET NO: 27 ISSUE: A
SCALE: 1 : 250@A3 JOB NO: 888-1766
DESIGN: M.K DRAWN: M.K CHECKED BY: EJS, RO

DS407
DESIGN STUDIO


P PO Box 141 Earlwood NSW 2206.
E admin@designstudio407.com.au
W www.designstudio407.com.au

T (02) 9558 8944
F (02) 9558 9765


Master Builders Association
Member
Australian Institute of Architects

COPYRIGHT of designs shown heron is retained by
DESIGN STUDIO 407. Authority is required for any
reproduction.
Contractor(s) to verify all dimensions on site before
commencing work. Figured dimensions given are to be
taken in preference to scaling.

Rodolfo O'Laco: Nominated Architect NSW A.R.B. 6520.
Principal Design Practitioner: PDP0000407

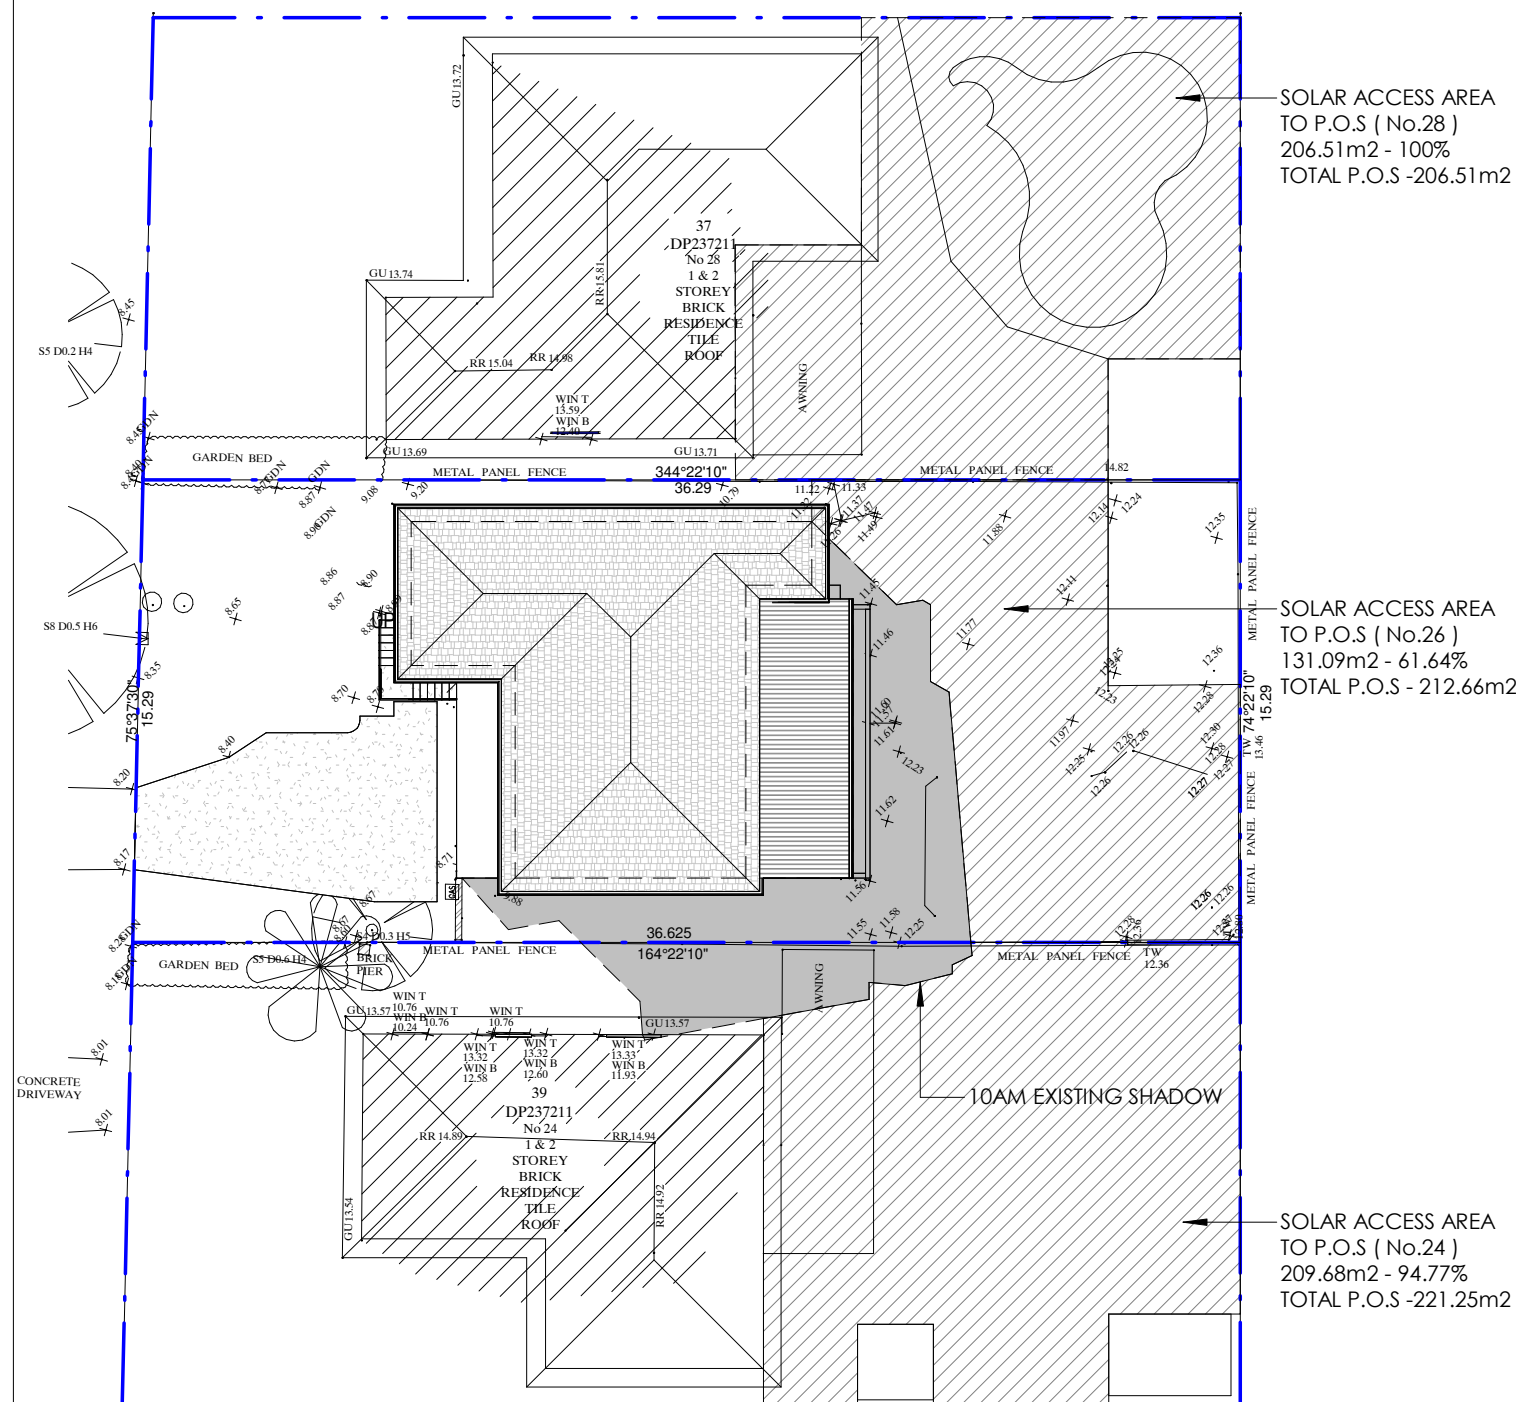

1 JUNE 21 - 10am EXISTING SHADOWS
1 : 250

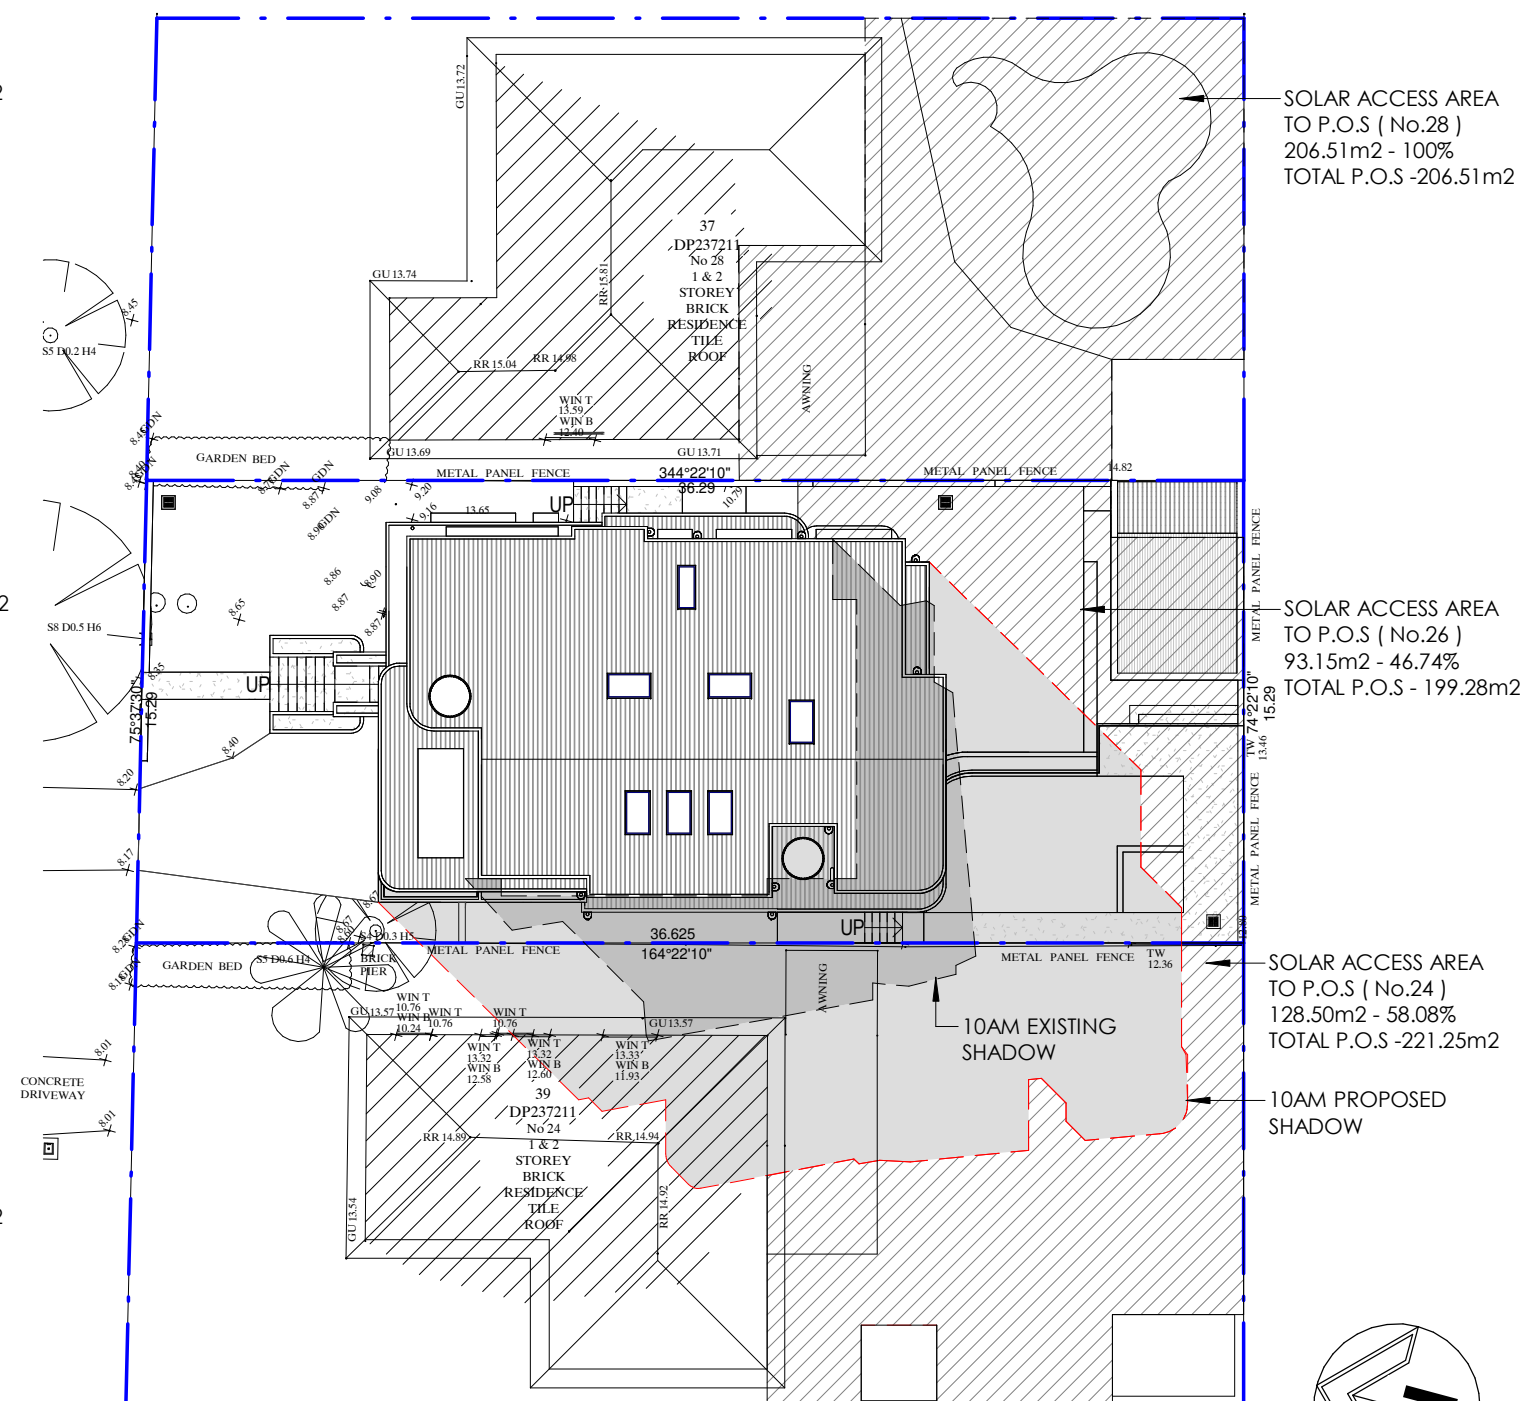

2 JUNE 21 - 10am EXISTING & PROPOSED SHADOWS
1 : 250

A	DEVELOPMENT APPLICATION	08/05/2025	M.K	EJS, RO
ISSUE	AMENDMENTS	DATE	DRN	CHK

CLIENT
MR & MRS FAZIL

ADDRESS
26 JACARANDA DRIVE,
GEORGES HALL

PROJECT PROPOSED ALTERATIONS & ADDITIONS

PROJECT STATUS
DEVELOPMENT APPLICATION

DRAWING TITLE
EXISTING & PROPOSED SHADOW PLANS 21ST JUNE
10AM

SHEET NO:	28	ISSUE:	A
SCALE:	1 : 250@A3	JOB NO:	888-1766
DESIGN:	M.K	DRAWN:	M.K
		CHECKED BY:	EJS, RO

DS407
DESIGN STUDIO

P PO Box 141 Earlwood NSW 2206.
E admin@designstudio407.com.au
W www.designstudio407.com.au



T (02) 9558 8111
F (02) 9558 9111

 **Master Builders Association**  Member Australian Institute of Architects

COPYRIGHT of designs shown heron is retained by DESIGN STUDIO 407. Authority is required for any reproduction.

Contractor(s) to verify all dimensions on site before commencing work. Figured dimensions given are to be taken in preference to scaling.

Rodolfo O'Laco: Nominated Architect NSW A.R.B.
Principal Design Practitioner: PDP000407

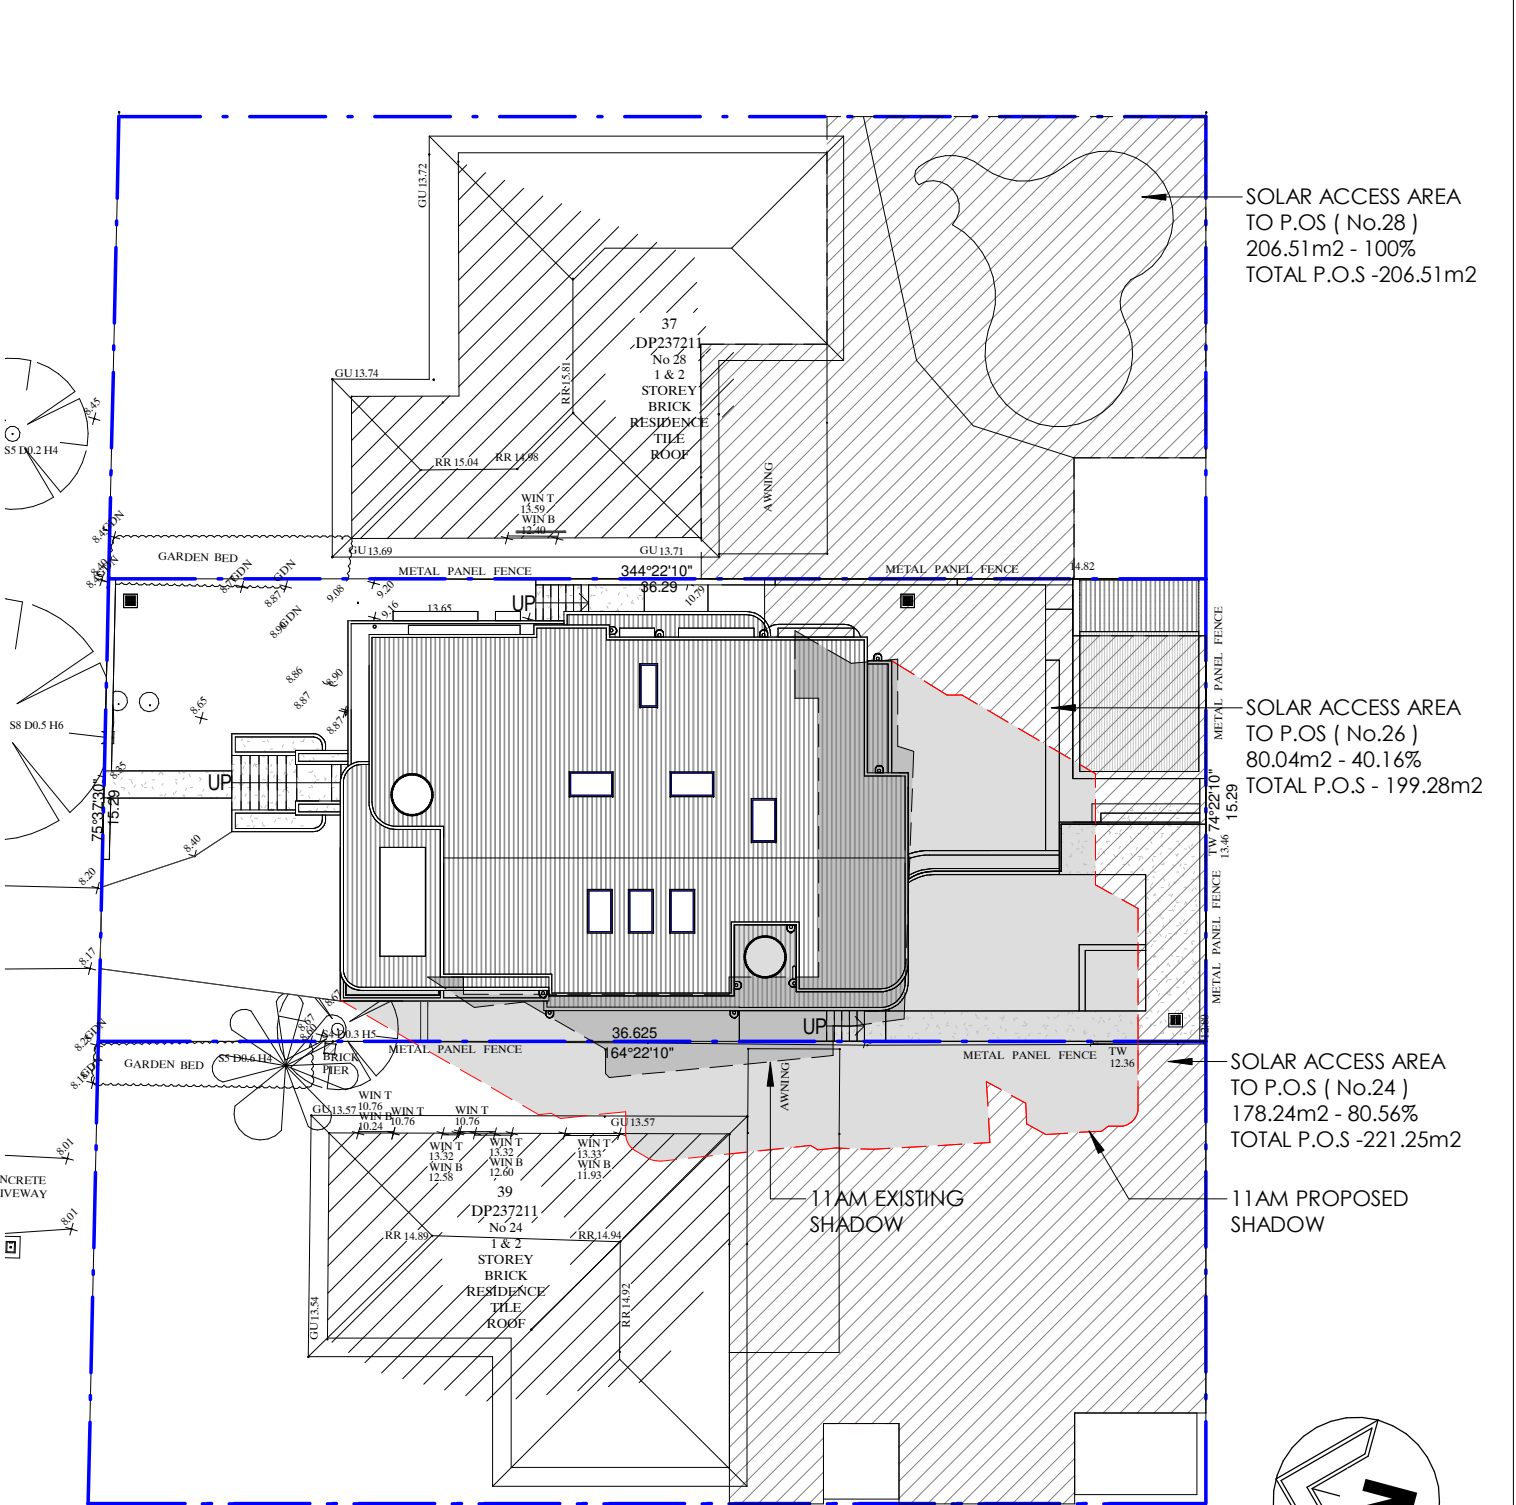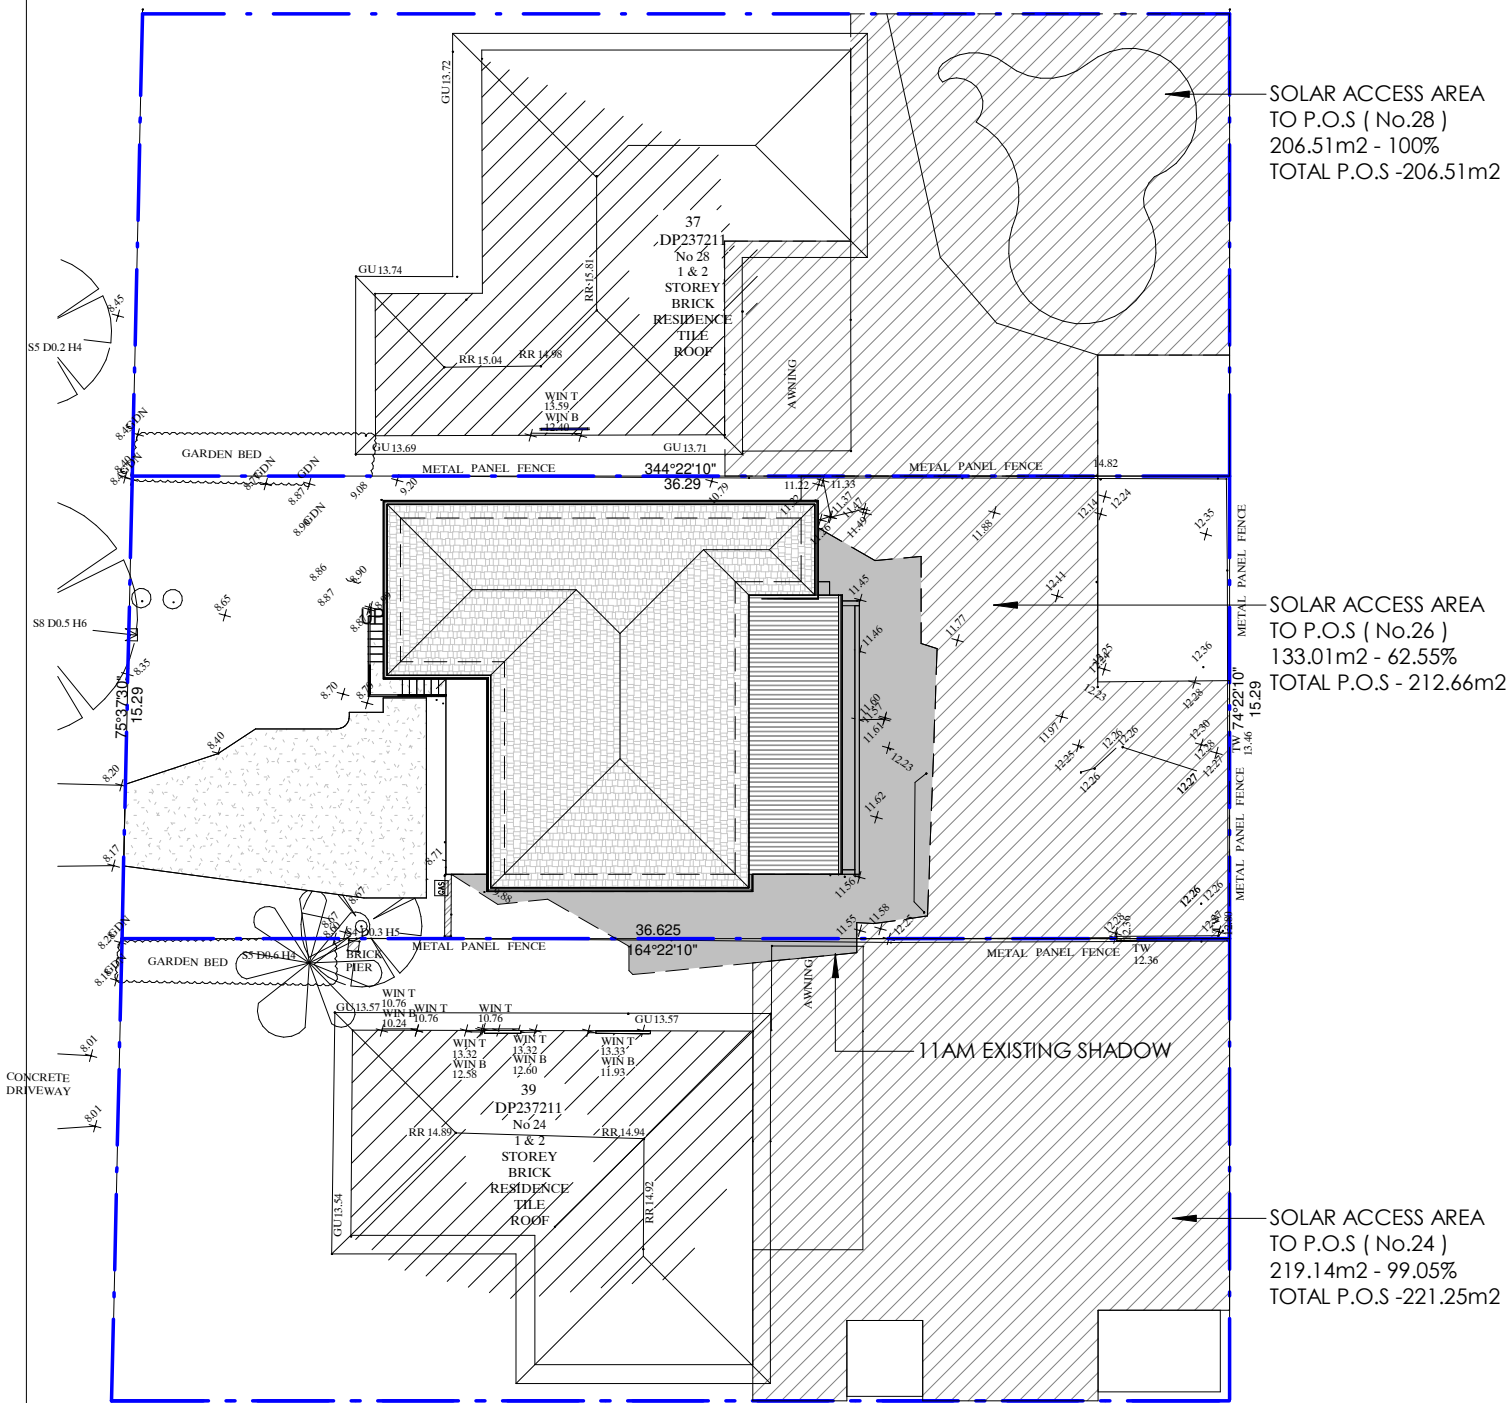

1 JUNE 21 - 11am EXISTING SHADOWS
1 : 250

LEGEND

	EXISTING SHADOW CAST		PROPOSED SHADOW CAST
--	----------------------	--	----------------------

2 JUNE 21 - 11am EXISTING & PROPOSED SHADOWS
1 : 250

A	DEVELOPMENT APPLICATION	08/05/2025	M.K	EJS, RO
ISSUE	AMENDMENTS	DATE	DRN	CHK

CLIENT
MR & MRS FAZIL

ADDRESS
26 JACARANDA DRIVE,
GEORGES HALL

PROJECT
PROPOSED ALTERATIONS &
ADDITIONS

PROJECT STATUS
DEVELOPMENT APPLICATION

DRAWING TITLE
EXISTING & PROPOSED SHADOW PLANS 21ST JUNE
11AM

SHEET NO:	29	ISSUE:	A
SCALE:	1 : 250@A3	JOB NO:	888-1766
DESIGN:	M.K	DRAWN:	M.K
CHECKED BY:	EJS, RO		

DS407
DESIGN STUDIO



P PO Box 141 Earlwood NSW 2206.
E admin@designstudio407.com.au
W www.designstudio407.com.au

T (02) 9558 8944
F (02) 9558 9765

Master Builders Association
Member
Australian Institute of Architects

COPYRIGHT of designs shown heron is retained by DESIGN STUDIO 407. Authority is required for any reproduction.
Contractor(s) to verify all dimensions on site before commencing work. Figured dimensions given are to be taken in preference to scaling.

Rodolfo O'Laco: Nominated Architect NSW A.R.B. 6520.
Principal Design Practitioner: PDP0000407

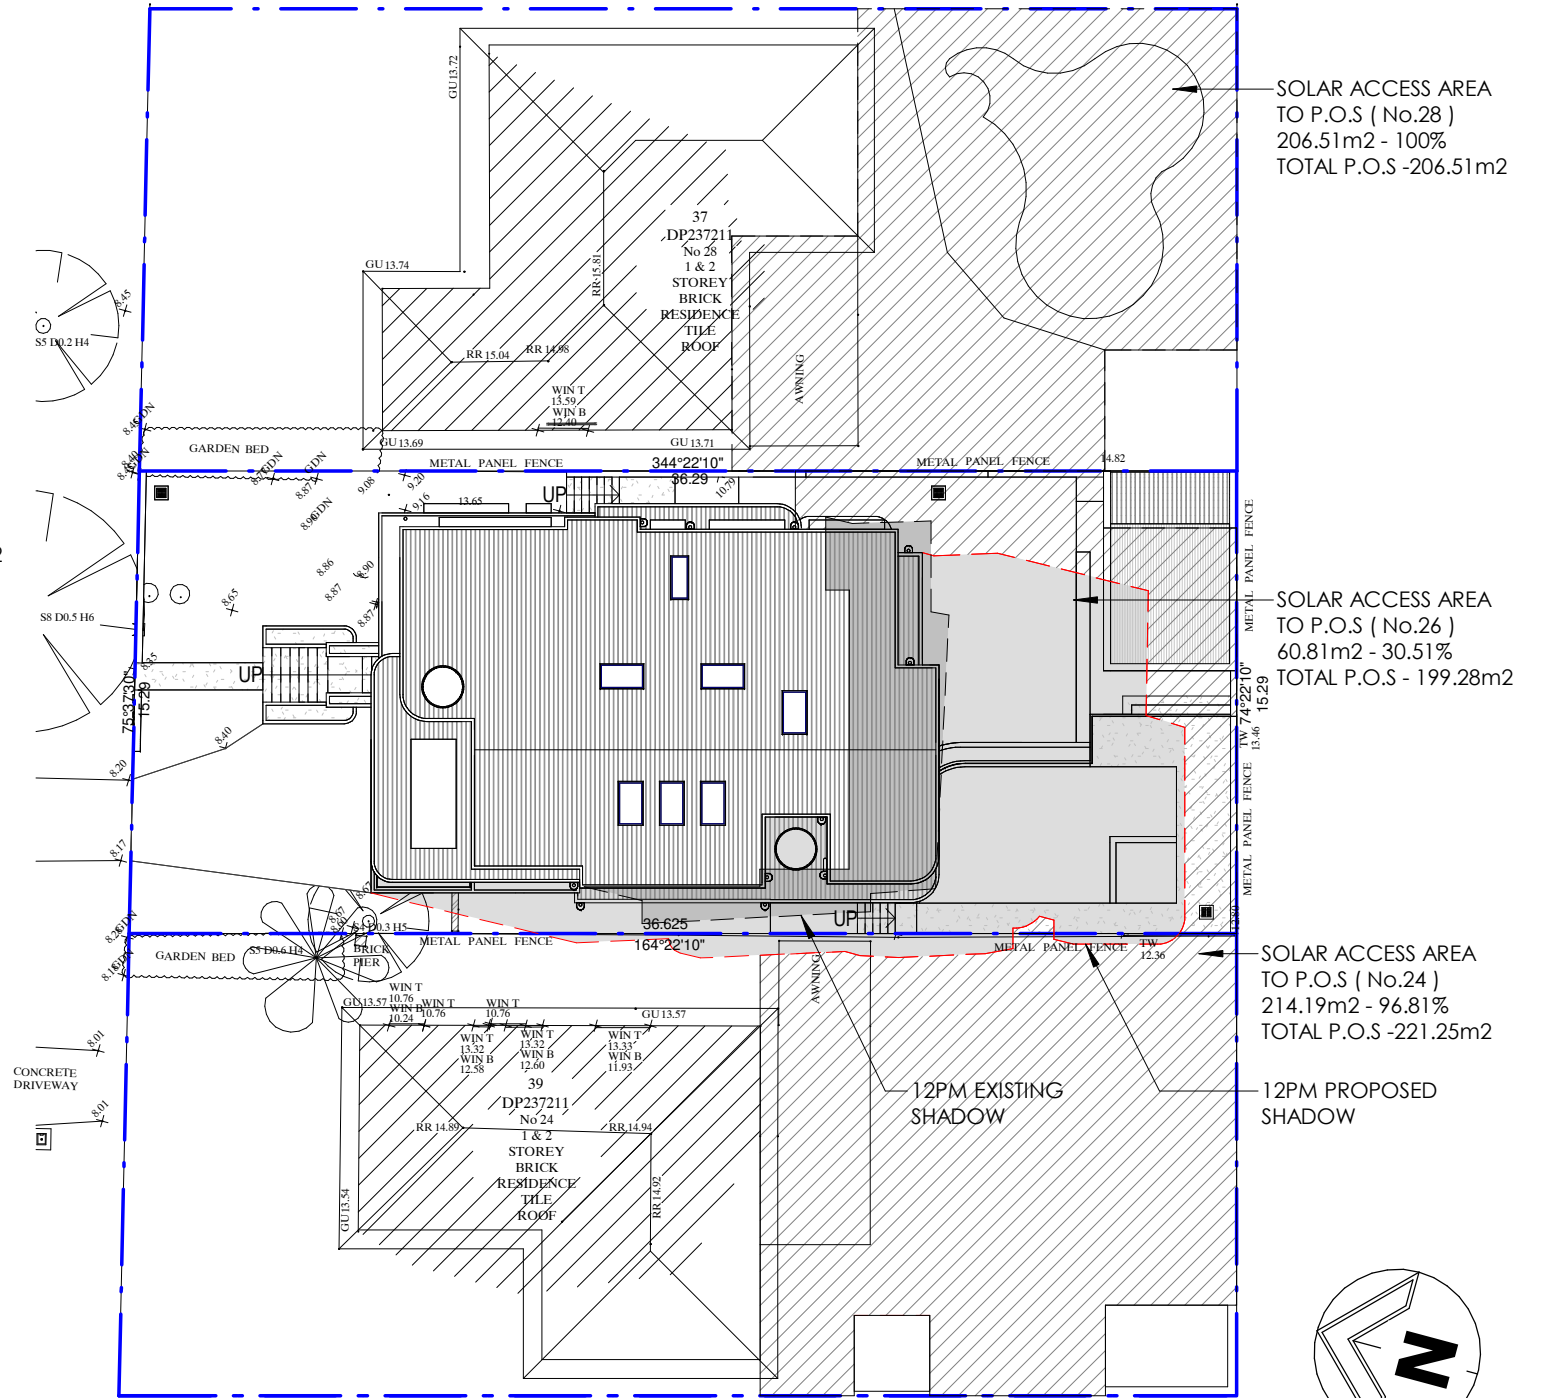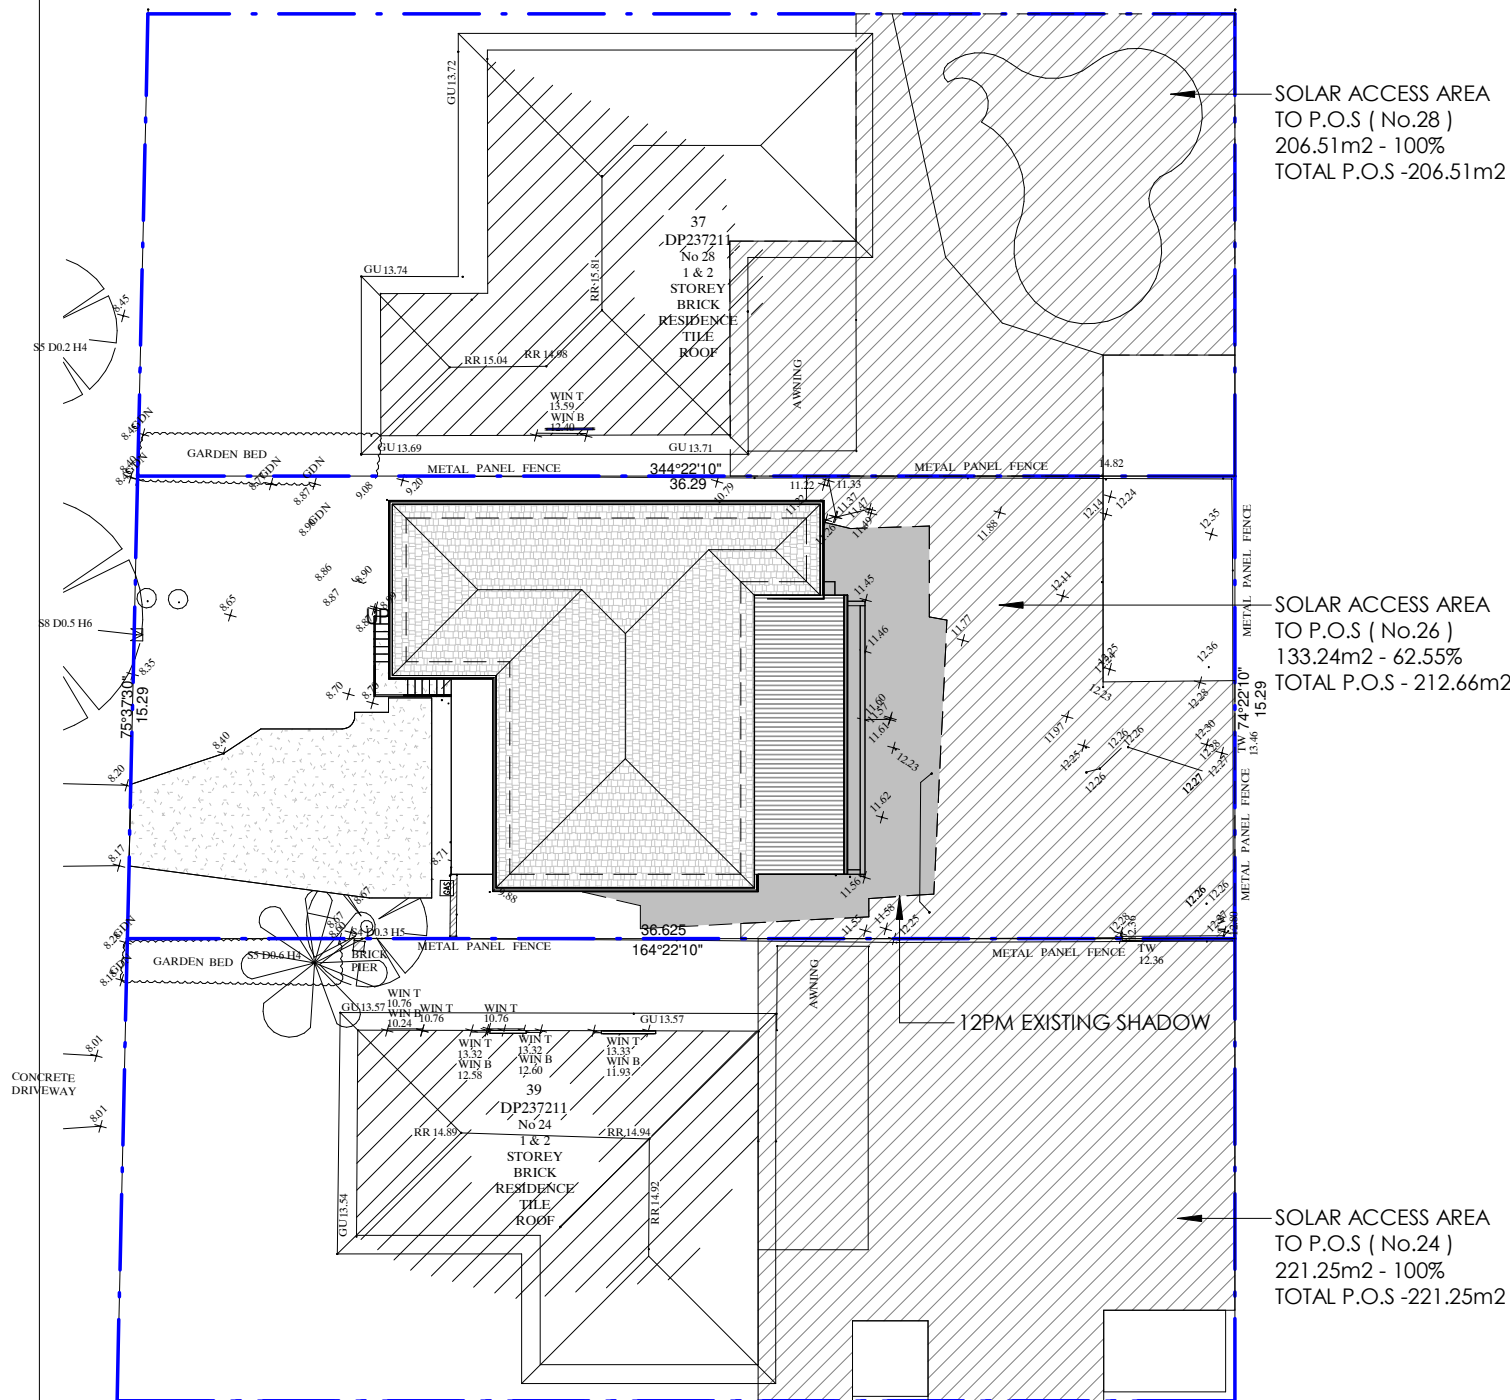

1 JUNE 21 - 12pm EXISTING SHADOWS
1 : 250

2 JUNE 21 - 12pm EXISTING & PROPOSED SHADOWS
1 : 250

LEGEND



EXISTING
SHADOW
CAST



PROPOSED
SHADOW
CAST

A	DEVELOPMENT APPLICATION	08/05/2025	M.K	EJS, RO
ISSUE	AMENDMENTS	DATE	DRN	CHK

CLIENT
MR & MRS FAZIL

ADDRESS
26 JACARANDA DRIVE,
GEORGES HALL

PROJECT
PROPOSED ALTERATIONS &
ADDITIONS

PROJECT STATUS
DEVELOPMENT APPLICATION

DRAWING TITLE
EXISTING & PROPOSED SHADOW PLANS 21ST JUNE
12PM

SHEET NO: 30 ISSUE: A
SCALE: 1 : 250@A3 JOB NO: 888-1766
DESIGN: M.K DRAWN: M.K CHECKED BY: EJS, RO

DS407
DESIGN STUDIO


P PO Box 141 Earlwood NSW 2206.
E admin@designstudio407.com.au
W www.designstudio407.com.au

T (02) 9558 8944
F (02) 9558 9765



COPYRIGHT of designs shown heron is retained by
DESIGN STUDIO 407. Authority is required for any
reproduction.
Contractor(s) to verify all dimensions on site before
commencing work. Figured dimensions given are to be
taken in preference to scaling.

Rodolfo O'Laco: Nominated Architect NSW A.R.B. 6520.
Principal Design Practitioner: PDP0000407

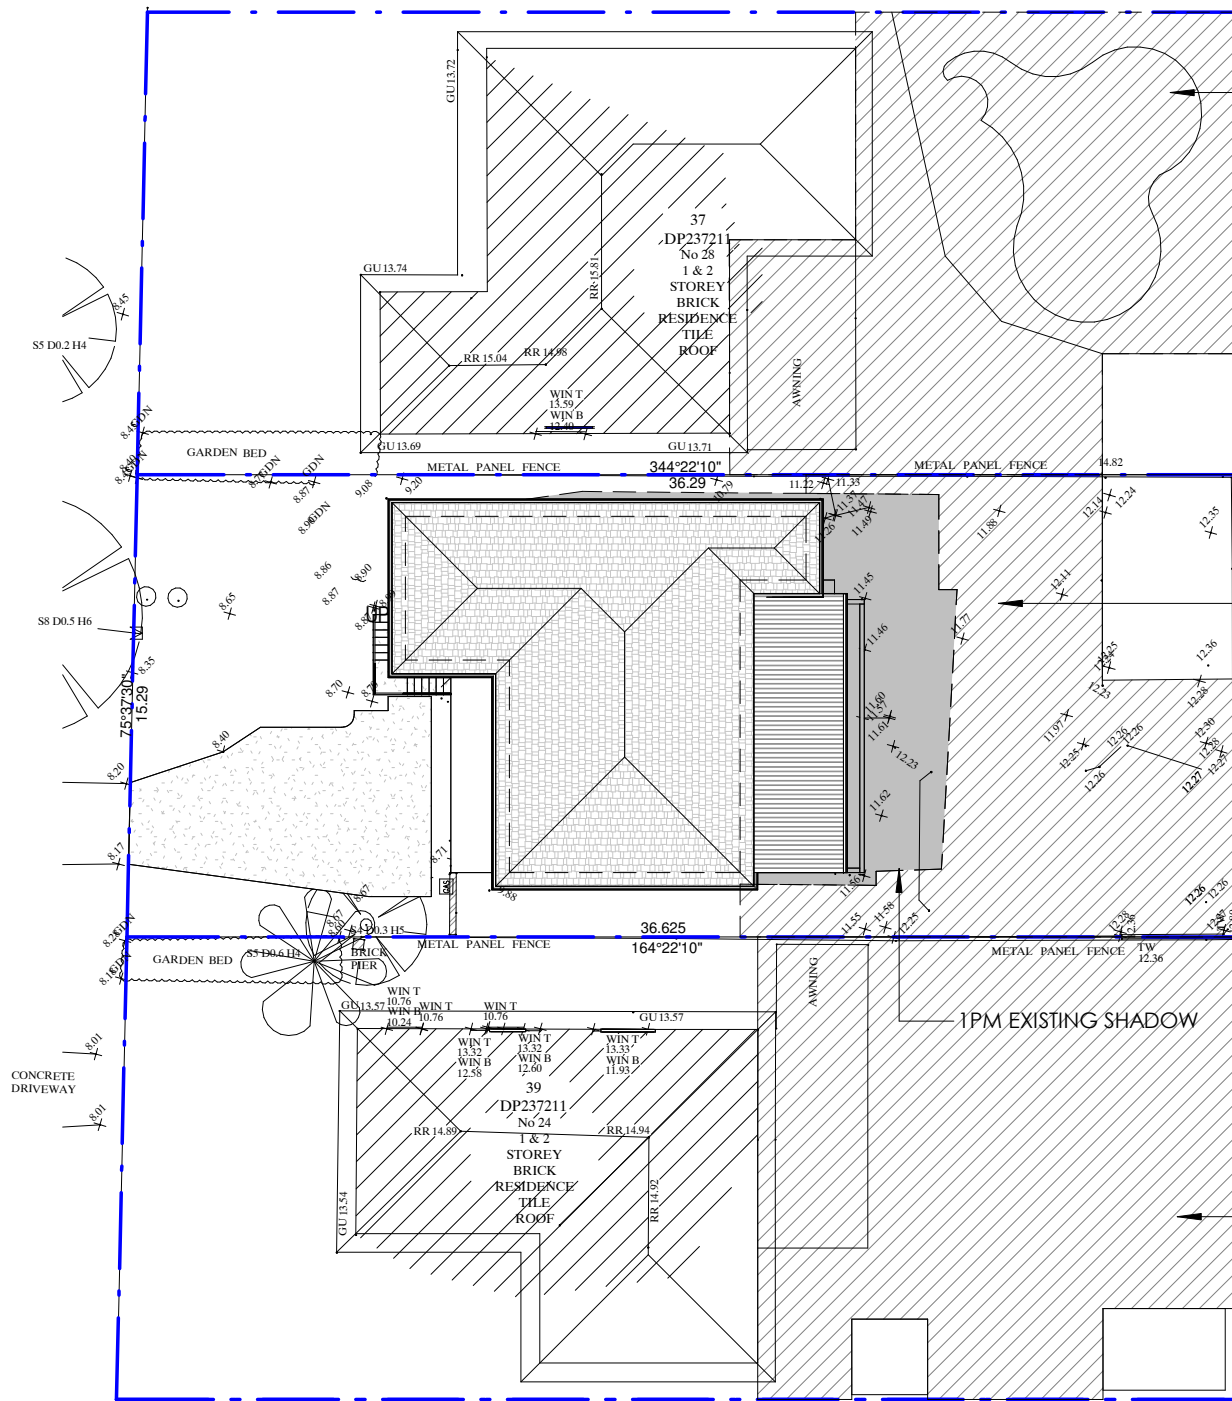

SOLAR ACCESS AREA
TO P.O.S (No.28)
206.51m2 - 100%
TOTAL P.O.S -206.51m2

SOLAR ACCESS AREA
TO P.O.S (No.26)
131.78m2 - 61.97%
TOTAL P.O.S - 212.66m2

SOLAR ACCESS AREA
TO P.O.S (No.24)
221.25m2 - 100%
TOTAL P.O.S -221.25m2

1PM EXISTING SHADOW

JUNE 21 - 1pm EXISTING SHADOWS

1 : 250


LEGEND



EXISTING
SHADOW
CAST



PROPOSED
SHADOW
CAST

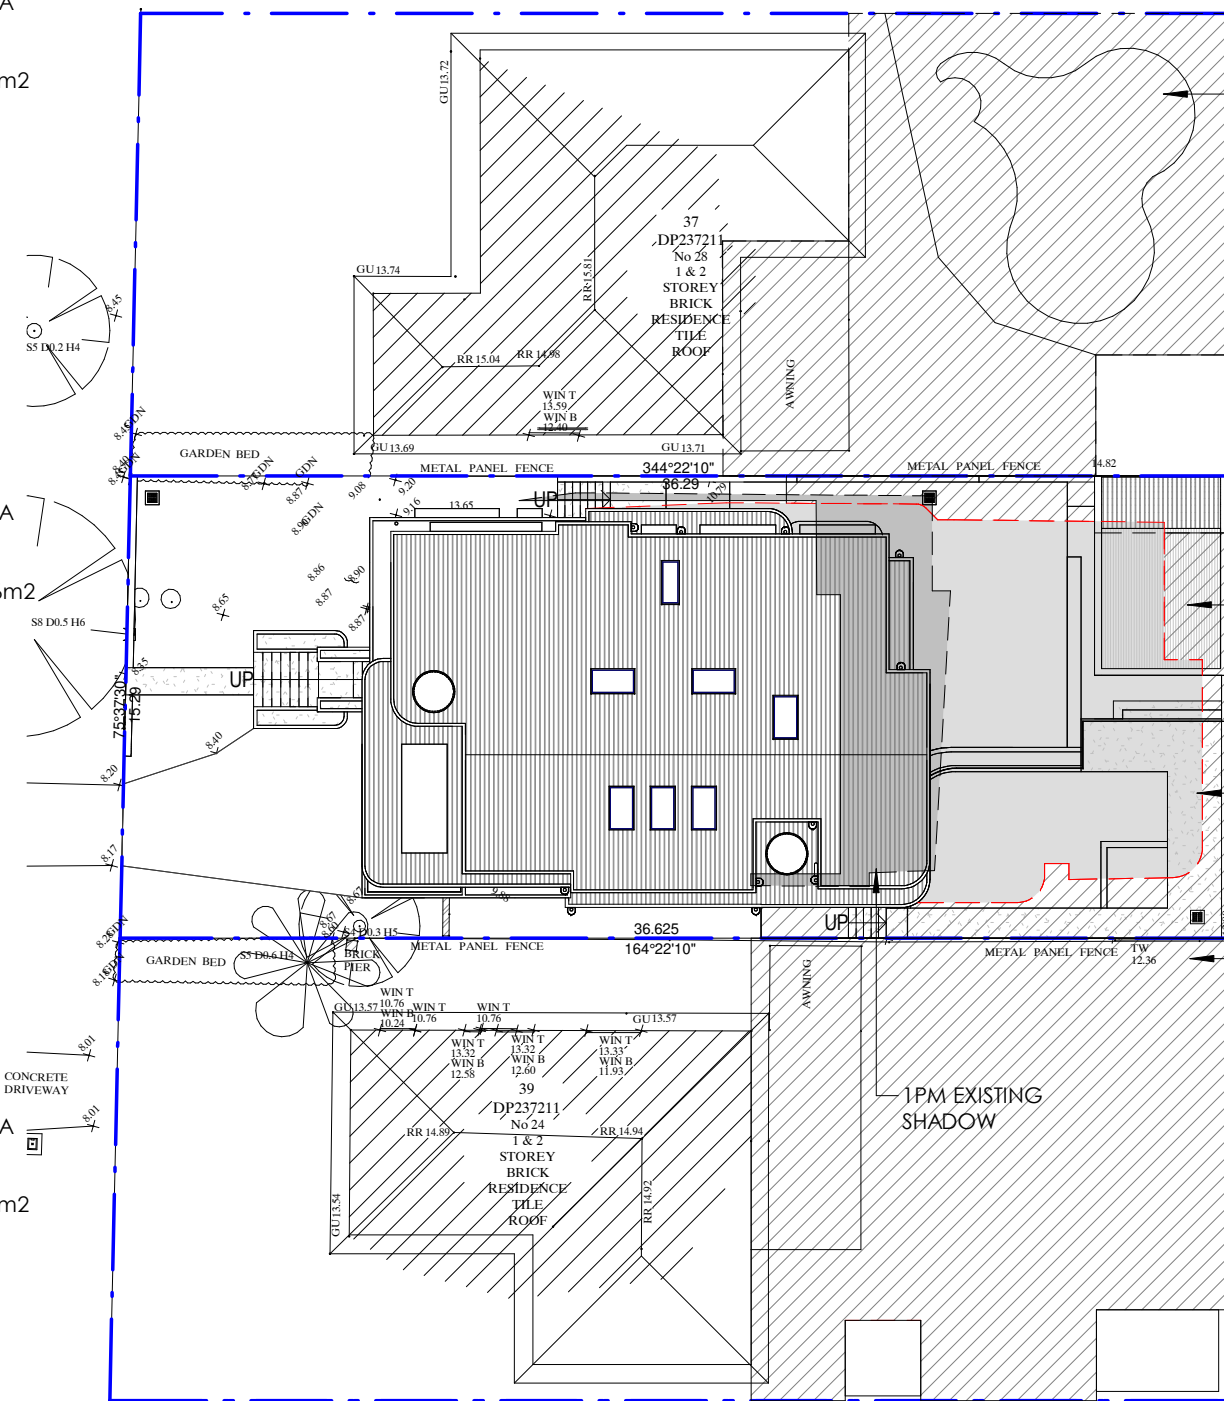

SOLAR ACCESS AREA
TO P.O.S (No.28)
206.51m2 - 100%
TOTAL P.O.S -206.51m2

SOLAR ACCESS AREA
TO P.O.S (No.26)
131.78m2 - 61.97%
TOTAL P.O.S - 212.66m2

SOLAR ACCESS AREA
TO P.O.S (No.24)
221.25m2 - 100%
TOTAL P.O.S -221.25m2

1PM PROPOSED
SHADOW

1PM EXISTING
SHADOW

JUNE 21 - 1pm EXISTING & PROPOSED SHADOWS

1 : 250

A		DEVELOPMENT APPLICATION	08/05/2025	M.K	EJS, RO
ISSUE		AMENDMENTS	DATE	DRN	CHK

CLIENT
MR & MRS FAZIL

ADDRESS
26 JACARANDA DRIVE,
GEORGES HALL

PROJECT
PROPOSED ALTERATIONS &
ADDITIONS

PROJECT STATUS
DEVELOPMENT APPLICATION

DRAWING TITLE
EXISTING & PROPOSED SHADOW PLANS 21ST JUNE
1PM

SHEET NO: 31 ISSUE: A
SCALE: 1 : 250@A3 JOB NO: 888-1766
DESIGN: M.K DRAWN: M.K CHECKED BY: EJS, RO




P PO Box 141 Earlwood NSW 2206.
E admin@designstudio407.com.au
W www.designstudio407.com.au

T (02) 9558 8944
F (02) 9558 9765




COPYRIGHT of designs shown heron is retained by
DESIGN STUDIO 407. Authority is required for any
reproduction.
Contractor(s) to verify all dimensions on site before
commencing work. Figured dimensions given are to be
taken in preference to scaling.

Rodolfo O'Laco: Nominated Architect NSW A.R.B. 6520.
Principal Design Practitioner: PDP0000407

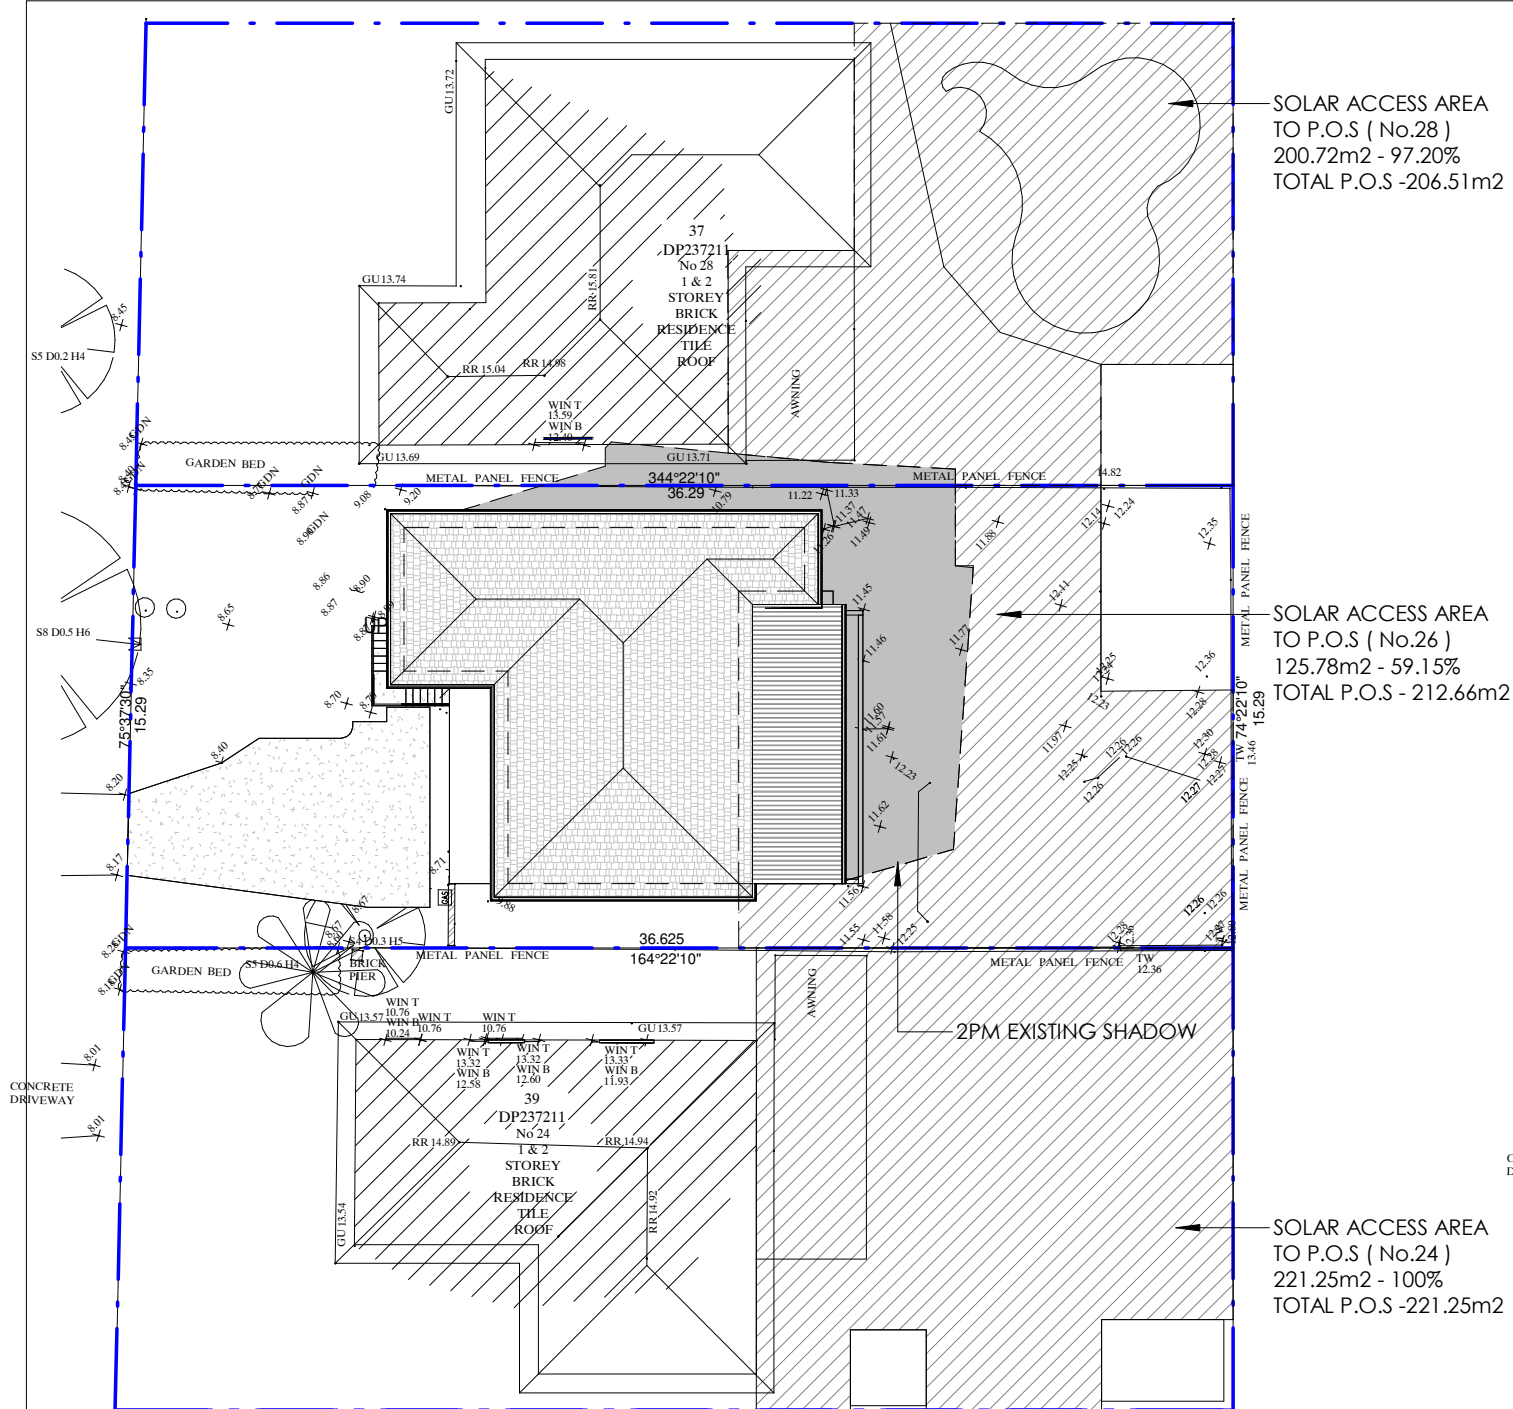

1 JUNE 21 - 2pm EXISTING SHADOWS
1 : 250

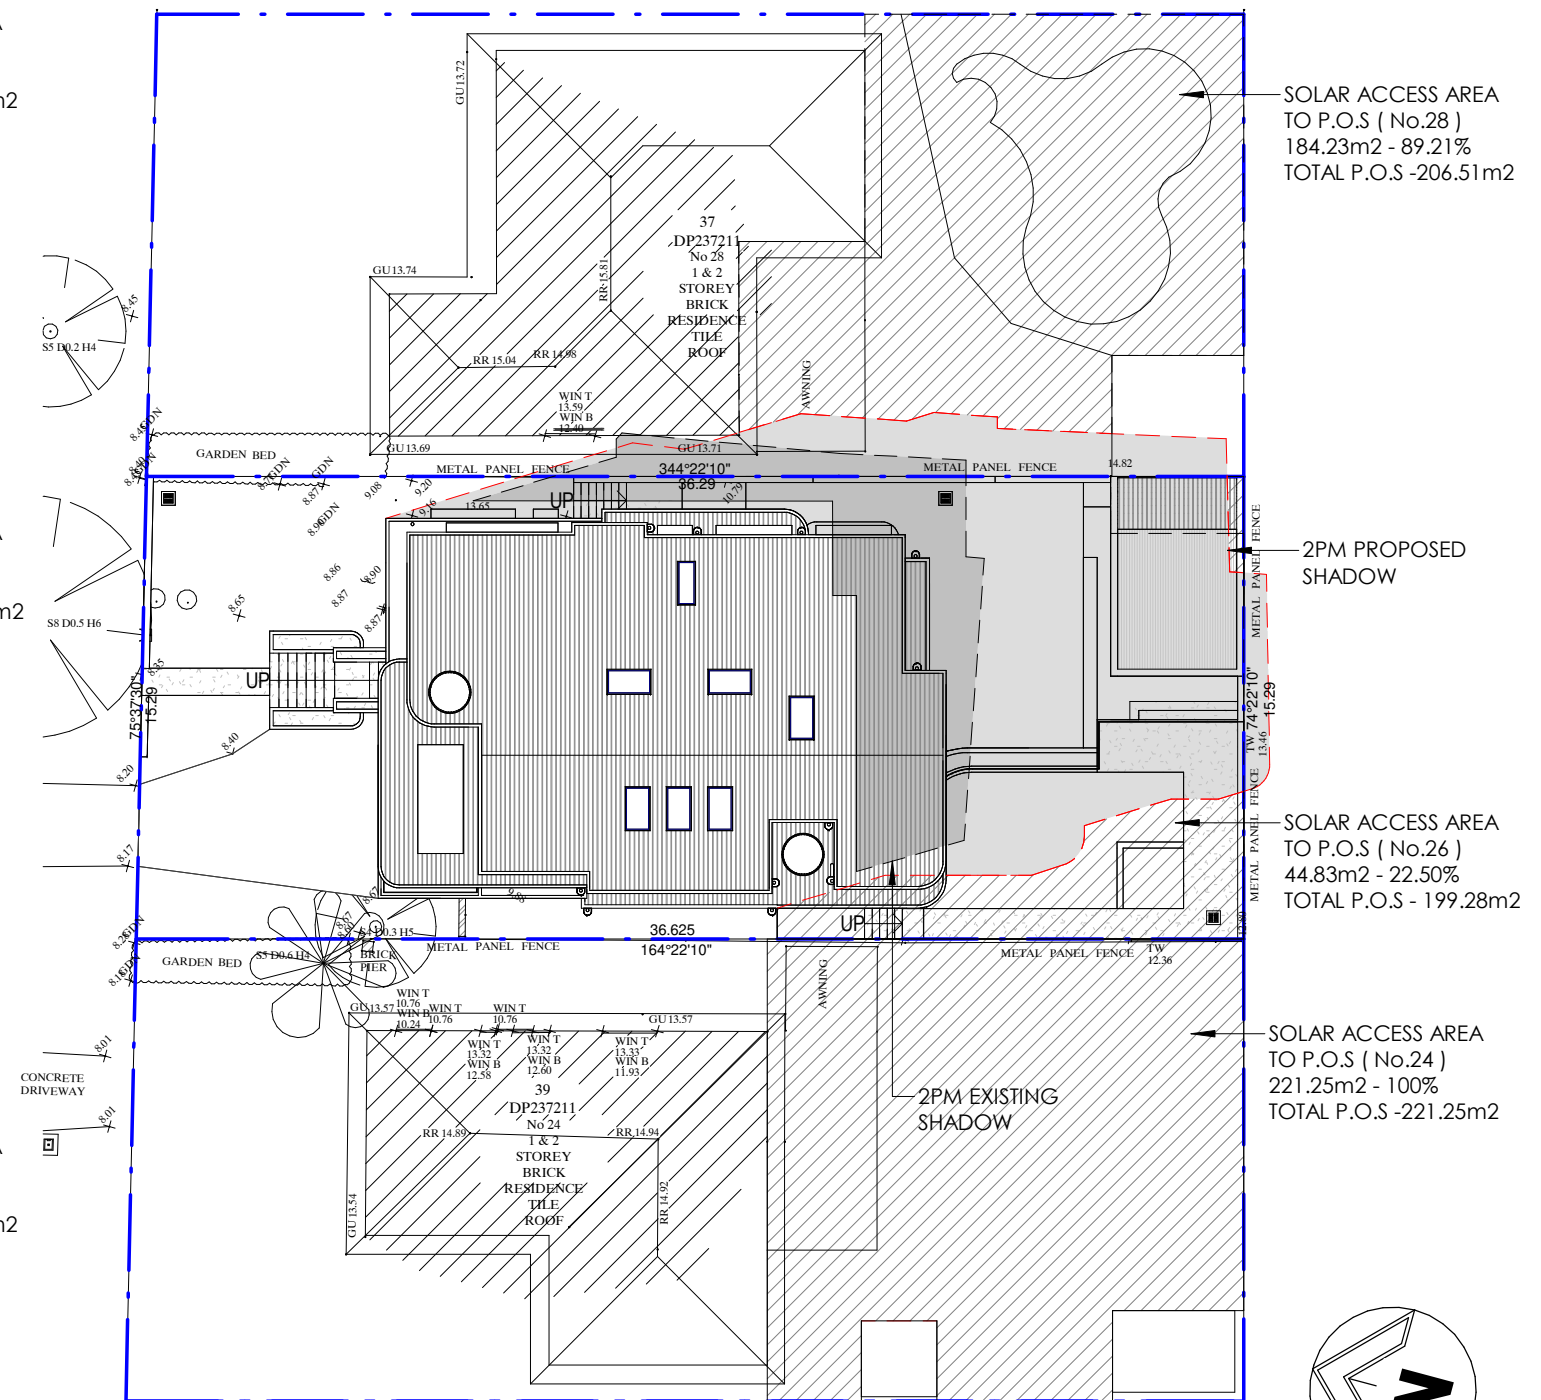

2 JUNE 21 - 2pm EXISTING & PROPOSED SHADOWS
1 : 250

A	DEVELOPMENT APPLICATION	08/05/2025	M.K	EJS, RO
ISSUE	AMENDMENTS	DATE	DRN	CHK

CLIENT
MR & MRS FAZIL

ADDRESS
26 JACARANDA DRIVE,
GEORGES HALL

PROJECT
PROPOSED ALTERATIONS &
ADDITIONS

PROJECT STATUS
DEVELOPMENT APPLICATION

DRAWING TITLE
EXISTING & PROPOSED SHADOW PLANS 21ST JUNE
2PM

SHEET NO: 32 ISSUE: A
SCALE: 1 : 250@A3 JOB NO: 888-1766
DESIGN: M.K DRAWN: M.K CHECKED BY: EJS, RO



DS407
DESIGN STUDIO

P PO Box 141 Earlwood NSW 2206.
E admin@designstudio407.com.au
W www.designstudio407.com.au
T (02) 9558 8944
F (02) 9558 9765

Master Builders Association
Member
Australian Institute of Architects

COPYRIGHT of designs shown heron is retained by
DESIGN STUDIO 407. Authority is required for any
reproduction.
Contractor(s) to verify all dimensions on site before
commencing work. Figured dimensions given are to be
taken in preference to scaling.

Rodolfo O'Laco: Nominated Architect NSW A.R.B. 6520.
Principal Design Practitioner: PDP0000407

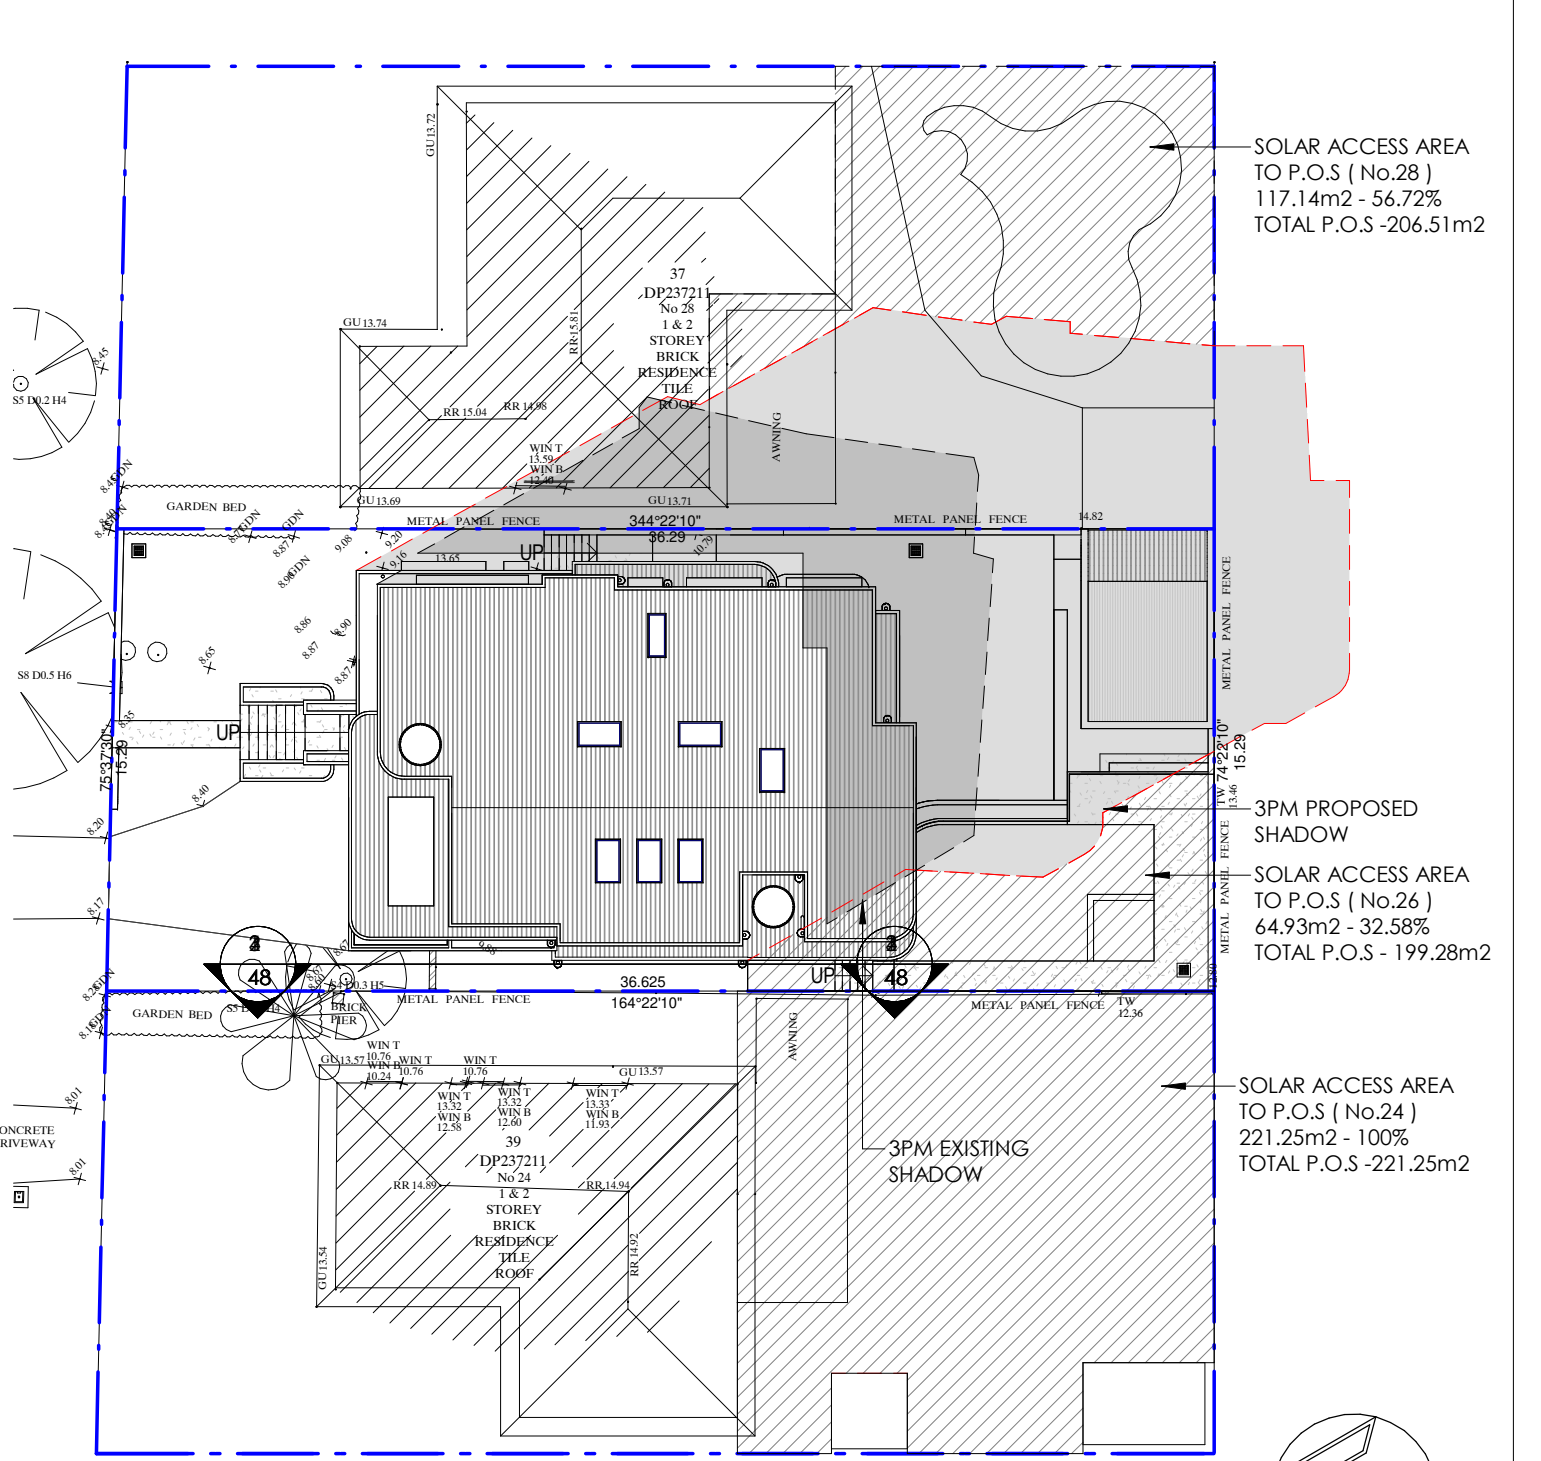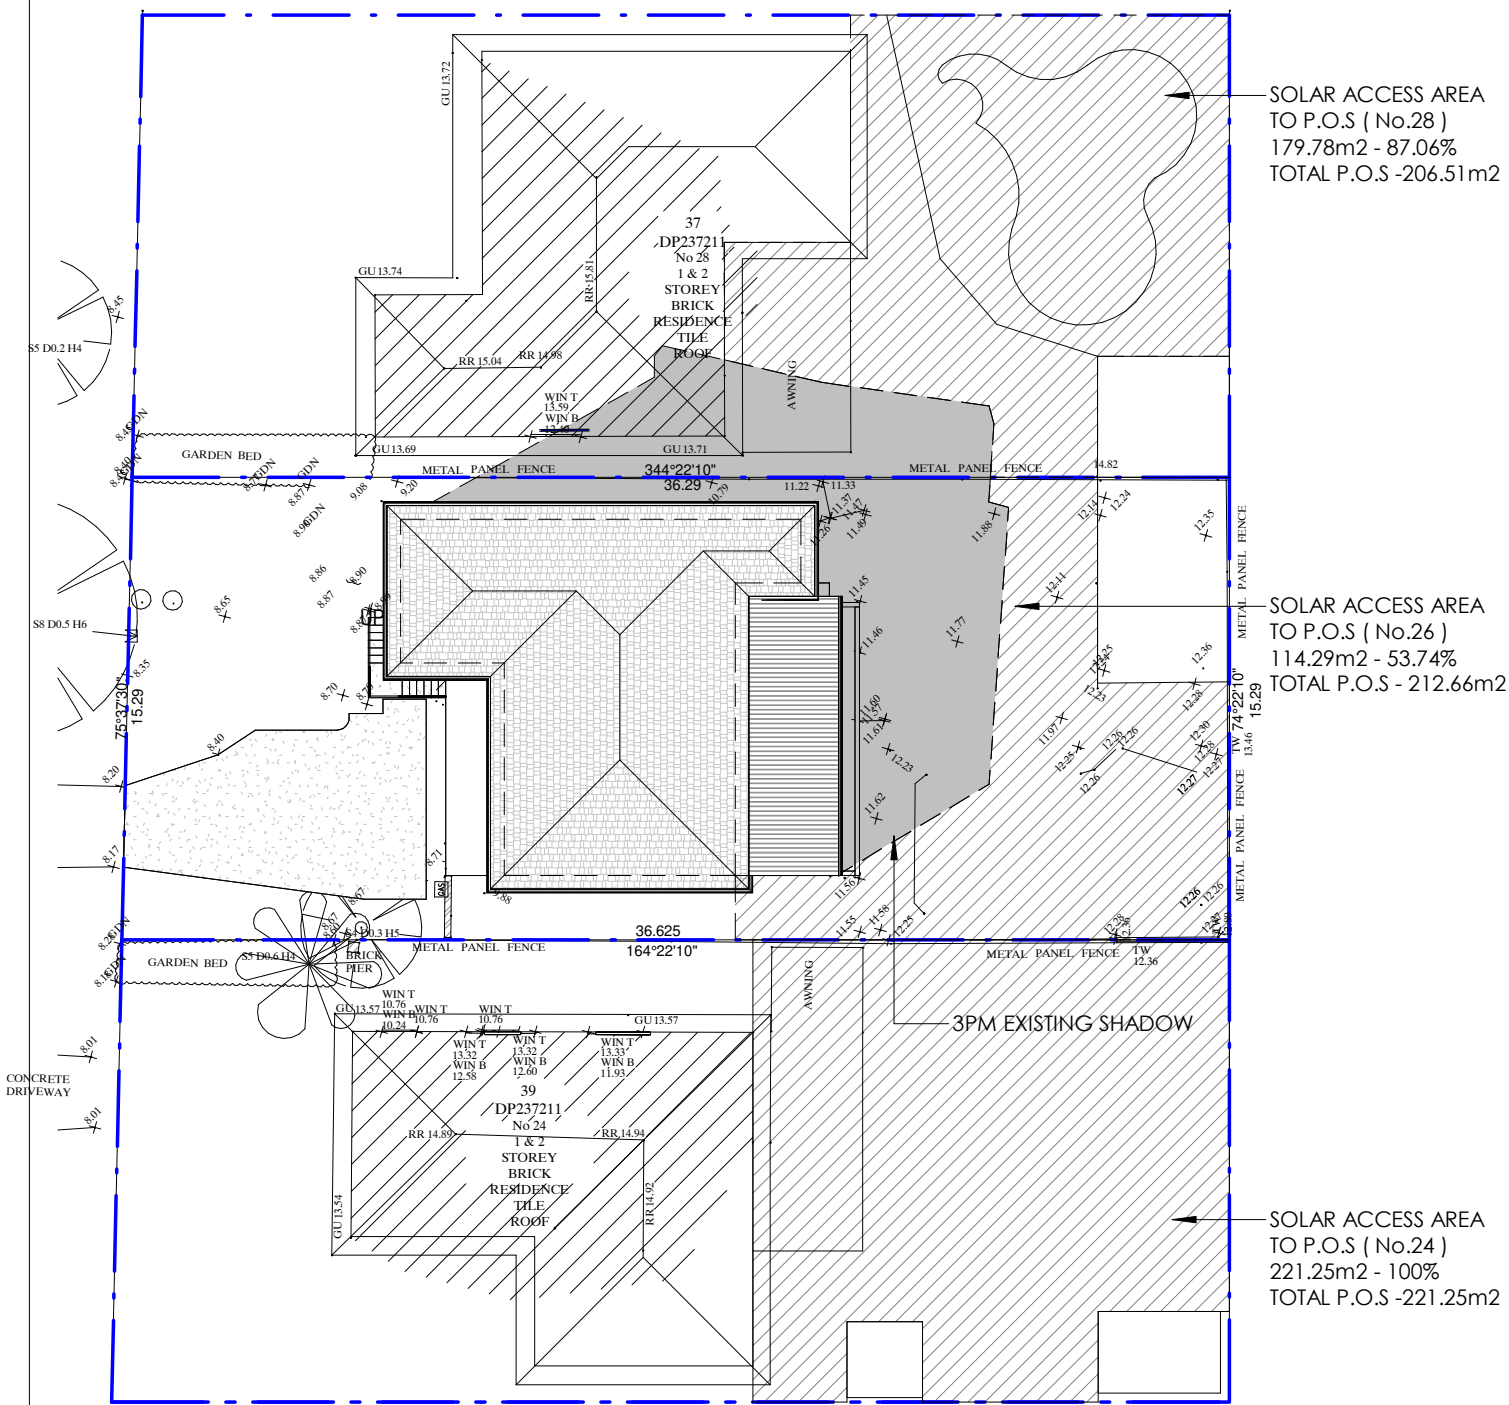

1 JUNE 21 - 3pm EXISTING SHADOWS
1 : 250


LEGEND

EXISTING SHADOW CAST

PROPOSED SHADOW CAST

2 JUNE 21 - 3pm EXISTING & PROPOSED SHADOWS
1 : 250

ISSUE AMENDMENTS DATE DRN CHK					CLIENT MR & MRS FAZIL ADDRESS 26 JACARANDA DRIVE, GEORGES HALL	PROJECT PROPOSED ALTERATIONS & ADDITIONS PROJECT STATUS DEVELOPMENT APPLICATION	DRAWING TITLE EXISTING & PROPOSED SHADOW PLANS 21ST JUNE 3PM SHEET NO: 33 ISSUE: SCALE: 1 : 250@A3 JOB NO: 888-1766 DESIGN: M.K DRAWN: CHECKED BY:	DS407 DESIGN STUDIO P PO Box 141 Earlwood NSW 2206. E admin@designstudio407.com.au W www.designstudio407.com.au T (02) 9558 8944 F (02) 9558 9765 Master Builders Association Australian Institute of Architects Member COPYRIGHT of designs shown heron is retained by DESIGN STUDIO 407. Authority is required for any reproduction. Contractor(s) to verify all dimensions on site before commencing work. Figured dimensions given are to be taken in preference to scaling. Rodolfo O'Laco: Nominated Architect NSW A.R.B. 6520. Principal Design Practitioner: PDP0000407
--	--	--	--	--	--	---	---	---

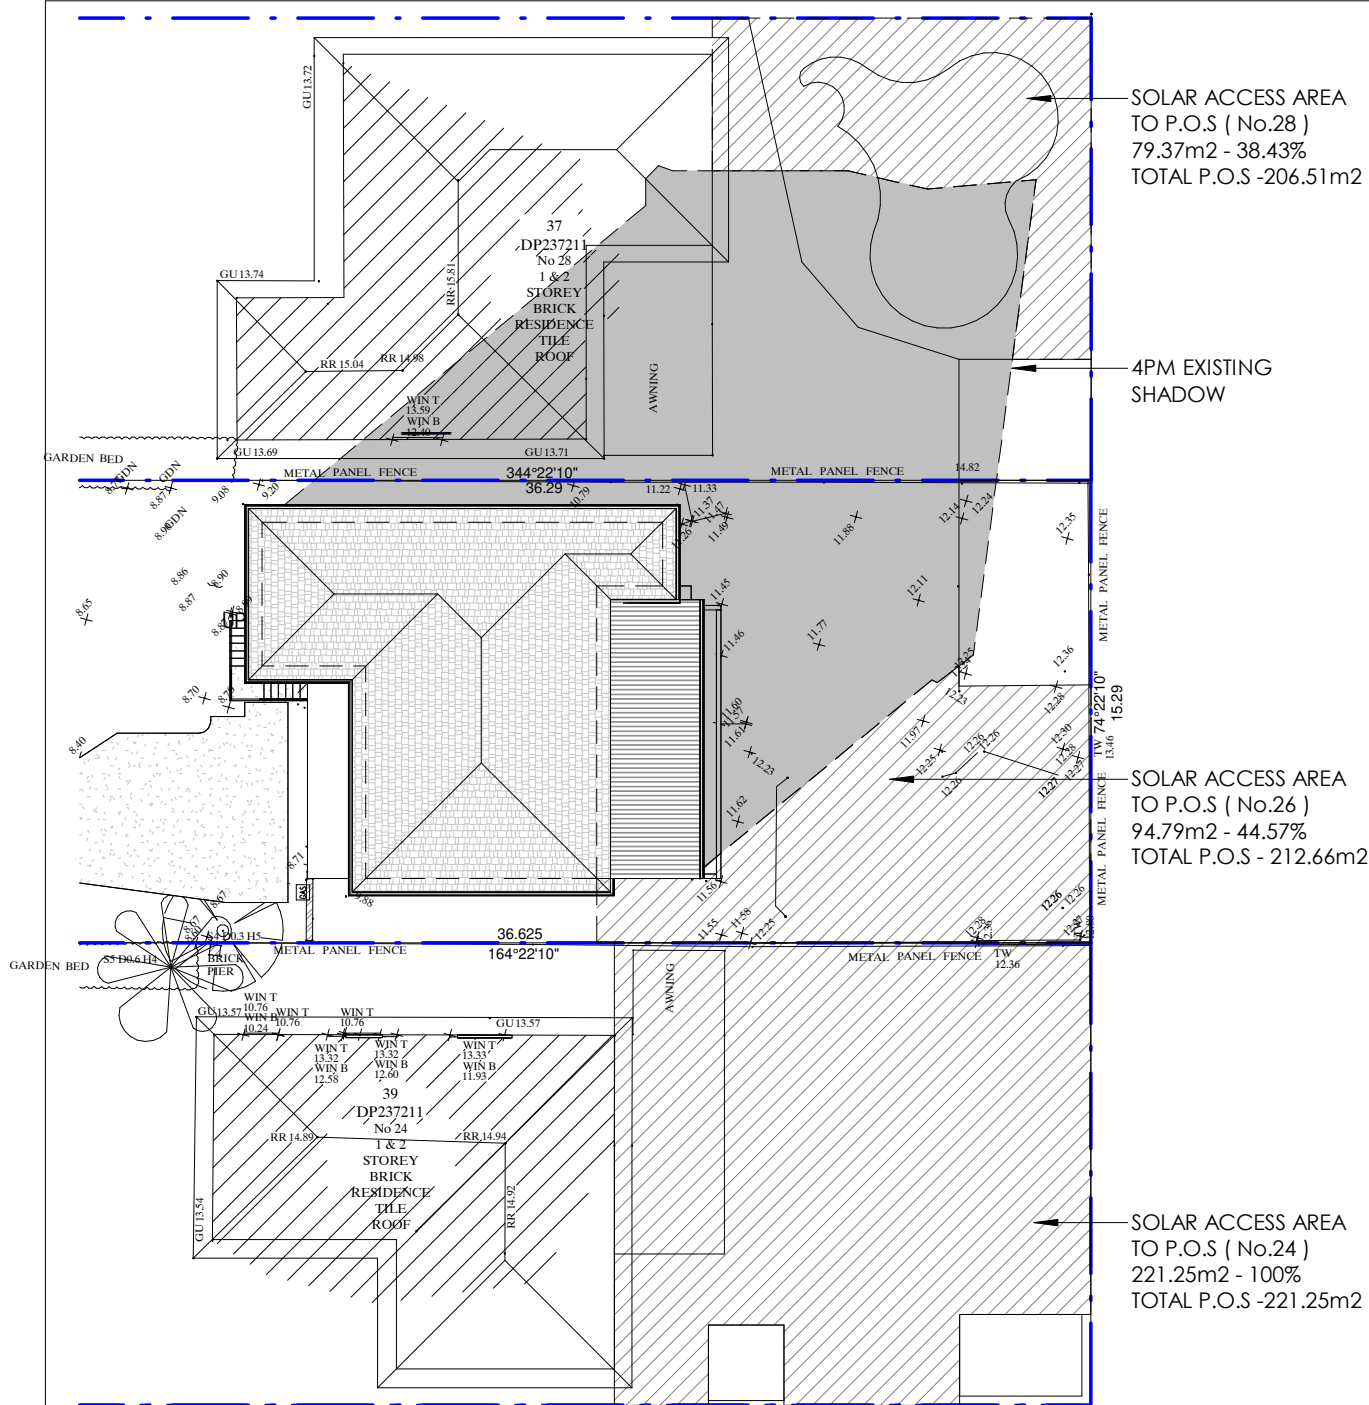

SOLAR ACCESS AREA
TO P.O.S (No.28)
79.37m2 - 38.43%
TOTAL P.O.S -206.51m2

4PM EXISTING
SHADOW

SOLAR ACCESS AREA
TO P.O.S (No.26)
94.79m2 - 44.57%
TOTAL P.O.S - 212.66m2

SOLAR ACCESS AREA
TO P.O.S (No.24)
221.25m2 - 100%
TOTAL P.O.S -221.25m2

1 JUNE 21 - 4pm EXISTING SHADOWS

1

1 : 250


LEGEND



EXISTING
SHADOW
CAST



PROPOSED
SHADOW
CAST

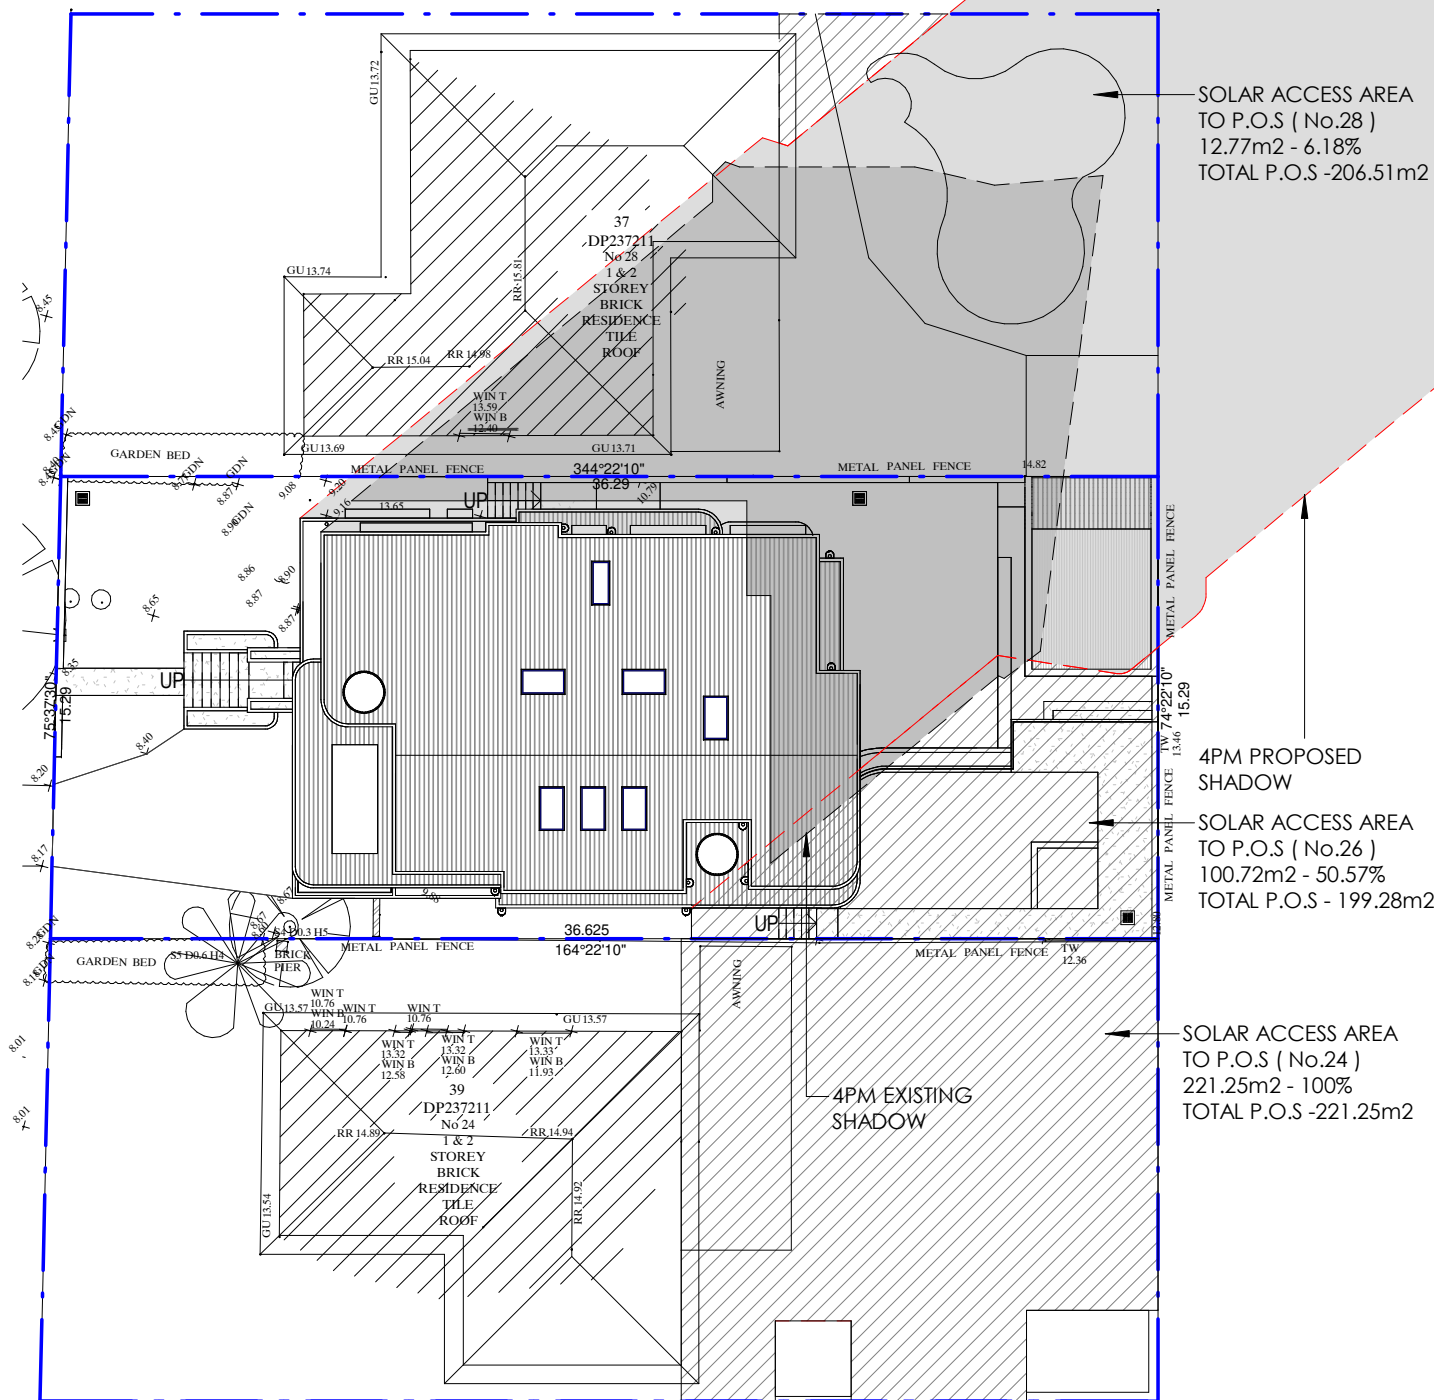

SOLAR ACCESS AREA
TO P.O.S (No.28)
12.77m2 - 6.18%
TOTAL P.O.S -206.51m2

4PM PROPOSED
SHADOW


SOLAR ACCESS AREA
TO P.O.S (No.26)
100.72m2 - 50.57%
TOTAL P.O.S - 199.28m2

SOLAR ACCESS AREA
TO P.O.S (No.24)
221.25m2 - 100%
TOTAL P.O.S -221.25m2

2 JUNE 21 - 4pm EXISTING & PROPOSED SHADOWS

2

1 : 250

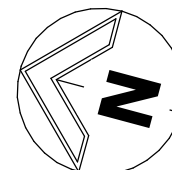

ISSUE	AMENDMENTS	DATE	DRN	CHK

CLIENT
MR & MRS FAZIL


ADDRESS
26 JACARANDA DRIVE,
GEORGES HALL

PROJECT
PROPOSED ALTERATIONS &
ADDITIONS

PROJECT STATUS
DEVELOPMENT APPLICATION

DRAWING TITLE
EXISTING & PROPOSED SHADOW PLANS 21ST JUNE
4PM

SHEET NO: 34 ISSUE:
SCALE: 1 : 250@A3 JOB NO: 888-1766
DESIGN: M.K DRAWN: CHECKED BY:

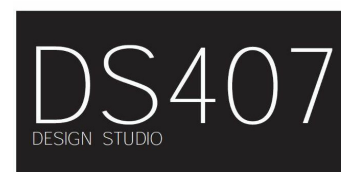


P PO Box 141 Earlwood NSW 2206.
E admin@designstudio407.com.au
W www.designstudio407.com.au

T (02) 9558 8944
F (02) 9558 9765



COPYRIGHT of designs shown heron is retained by
DESIGN STUDIO 407. Authority is required for any
reproduction.
Contractor(s) to verify all dimensions on site before
commencing work. Figured dimensions given are to be
taken in preference to scaling.

Rodolfo O'Laco: Nominated Architect NSW A.R.B. 6520.
Principal Design Practitioner: PDP0000407

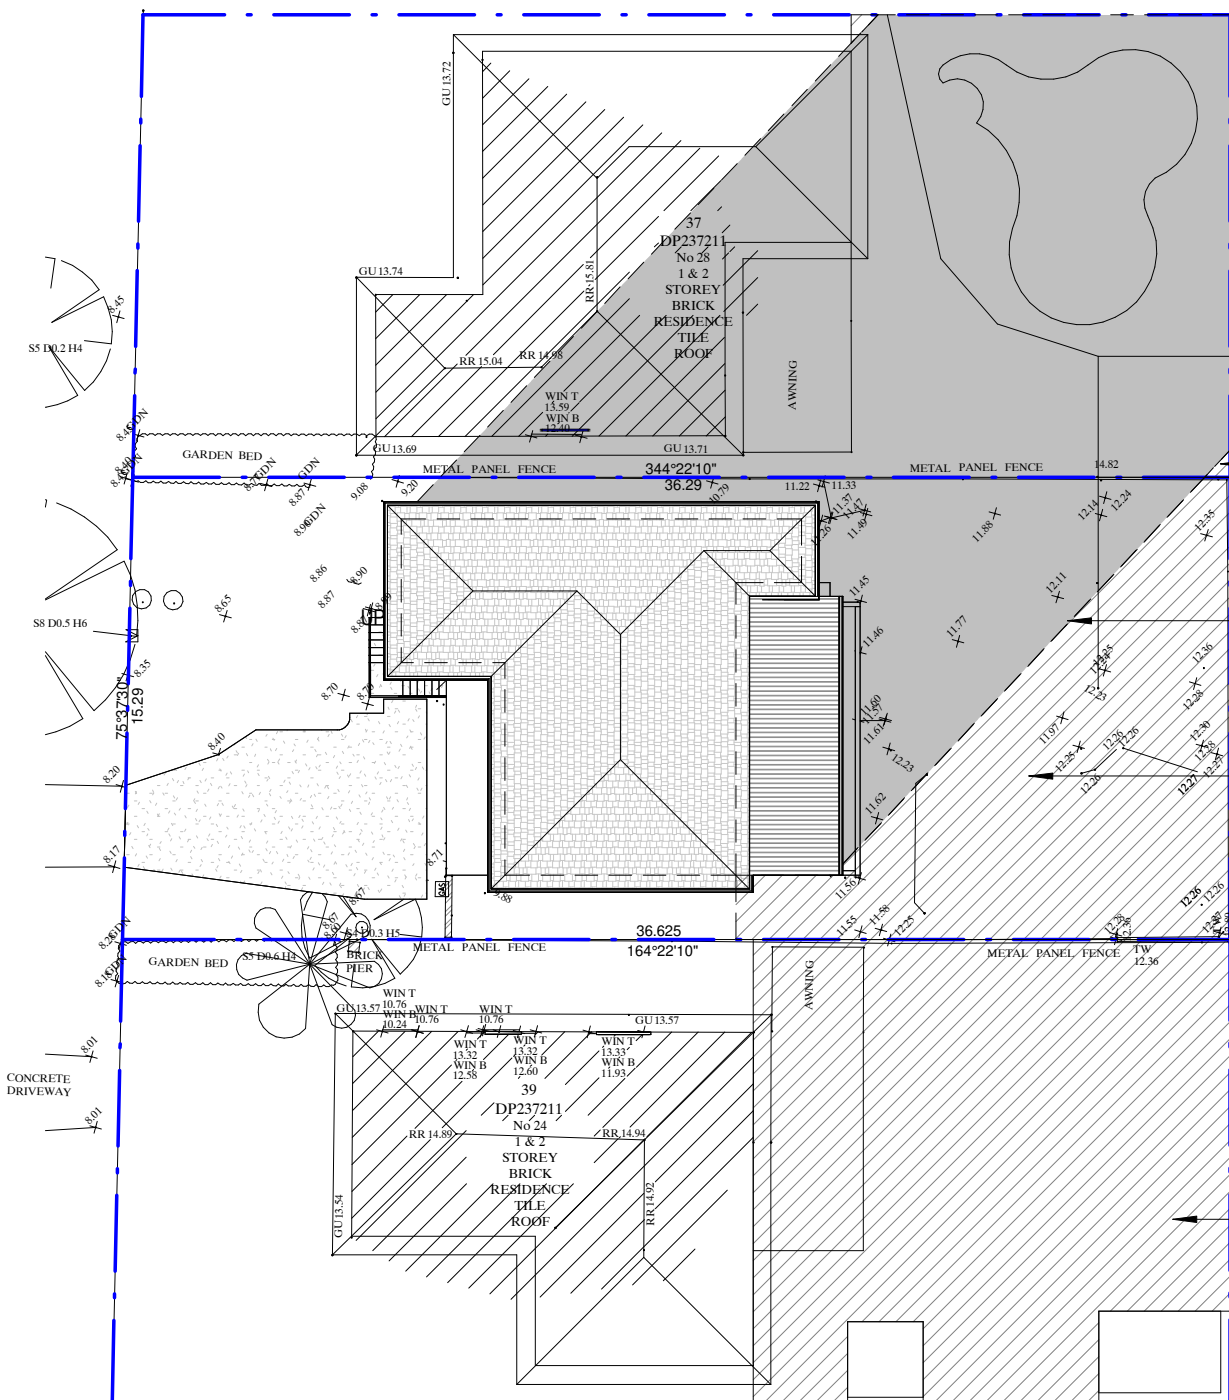

SOLAR ACCESS AREA
TO P.O.S (No.28)
0.80m2 - 0.03%
TOTAL P.O.S -206.51m2

5PM EXISTING
SHADOW

SOLAR ACCESS AREA
TO P.O.S (No.26)
126.78m2 - 59.61%
TOTAL P.O.S - 212.66m2

SOLAR ACCESS AREA
TO P.O.S (No.24)
221.25m2 - 100%
TOTAL P.O.S -221.25m2

1 JUNE 21 - 5pm EXISTING SHADOWS

1 : 250


LEGEND



EXISTING
SHADOW
CAST



PROPOSED
SHADOW
CAST

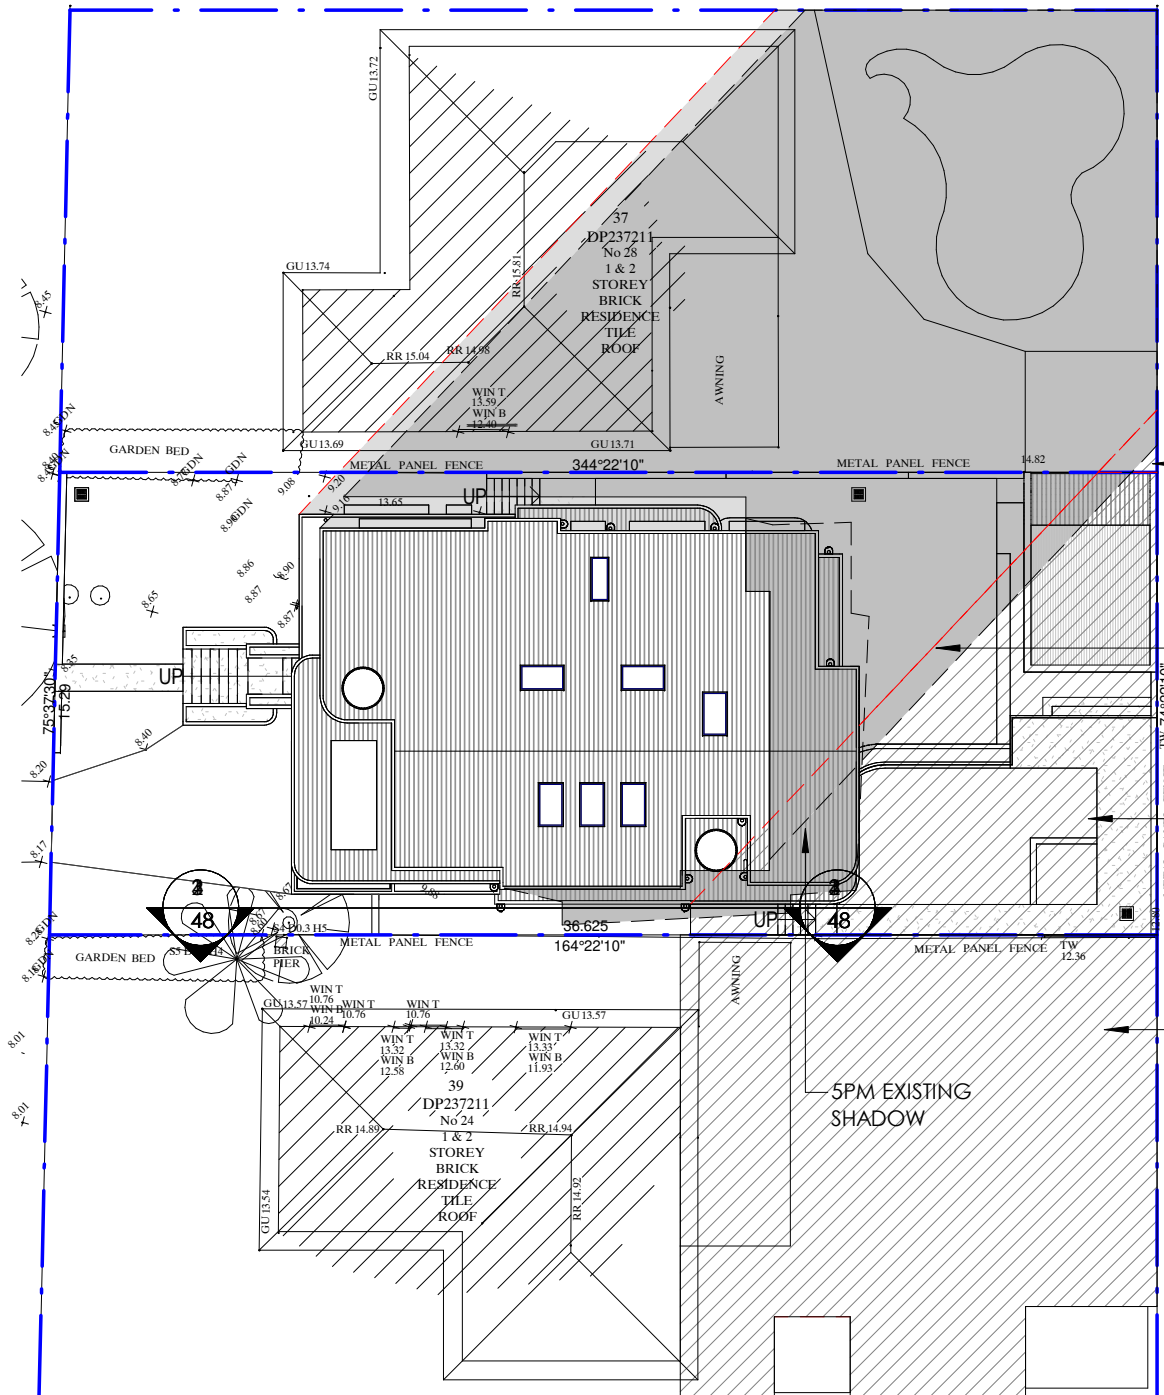

SOLAR ACCESS AREA
TO P.O.S (No.28)
2.02m2 - 0.09%
TOTAL P.O.S -206.51m2

5PM PROPOSED
SHADOW

SOLAR ACCESS AREA
TO P.O.S (No.26)
139.59m2 - 70.05%
TOTAL P.O.S - 199.28m2

SOLAR ACCESS AREA
TO P.O.S (No.24)
221.25m2 - 100%
TOTAL P.O.S -221.25m2

2 JUNE 21 - 5pm EXISTING & PROPOSED SHADOWS

1 : 250

A	DEVELOPMENT APPLICATION	08/05/2025	M.K	EJS, RO
	AMENDMENTS	DATE	DRN	CHK

CLIENT
MR & MRS FAZIL

ADDRESS
26 JACARANDA DRIVE,
GEORGES HALL

PROJECT
PROPOSED ALTERATIONS &
ADDITIONS

PROJECT STATUS
DEVELOPMENT APPLICATION

DRAWING TITLE
EXISTING & PROPOSED SHADOW PLANS 21ST JUNE
5PM

SHEET NO: 35 ISSUE: A
SCALE: 1 : 250@A3 JOB NO: 888-1766
DESIGN: M.K DRAWN: M.K CHECKED BY: EJS, RO

DS407
DESIGN STUDIO


P PO Box 141 Earlwood NSW 2206.
E admin@designstudio407.com.au
W www.designstudio407.com.au

T (02) 9558 8944
F (02) 9558 9765

Master Builders Association
Member
Australian Institute of Architects


COPYRIGHT of designs shown hereon is retained by
DESIGN STUDIO 407. Authority is required for any
reproduction.
Contractor(s) to verify all dimensions on site before
commencing work. Figured dimensions given are to be
taken in preference to scaling.

Rodolfo O'Laco: Nominated Architect NSW A.R.B. 6520.
Principal Design Practitioner: PDP0000407

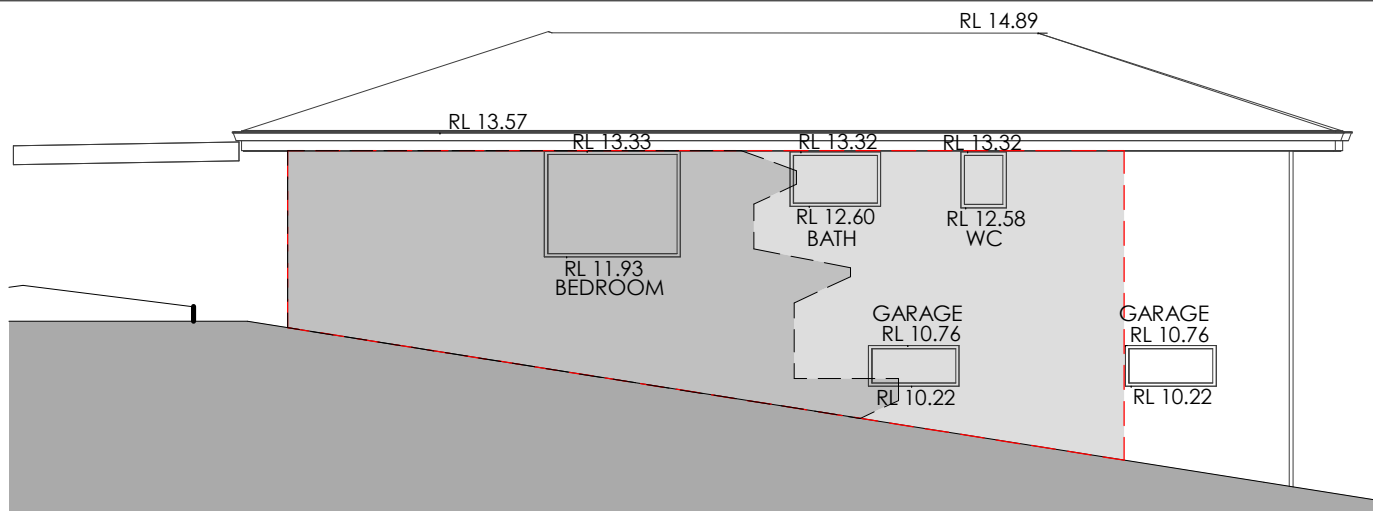


SHADOW ELEVATION 21ST JUNE 8AM No.24

1
1 : 100

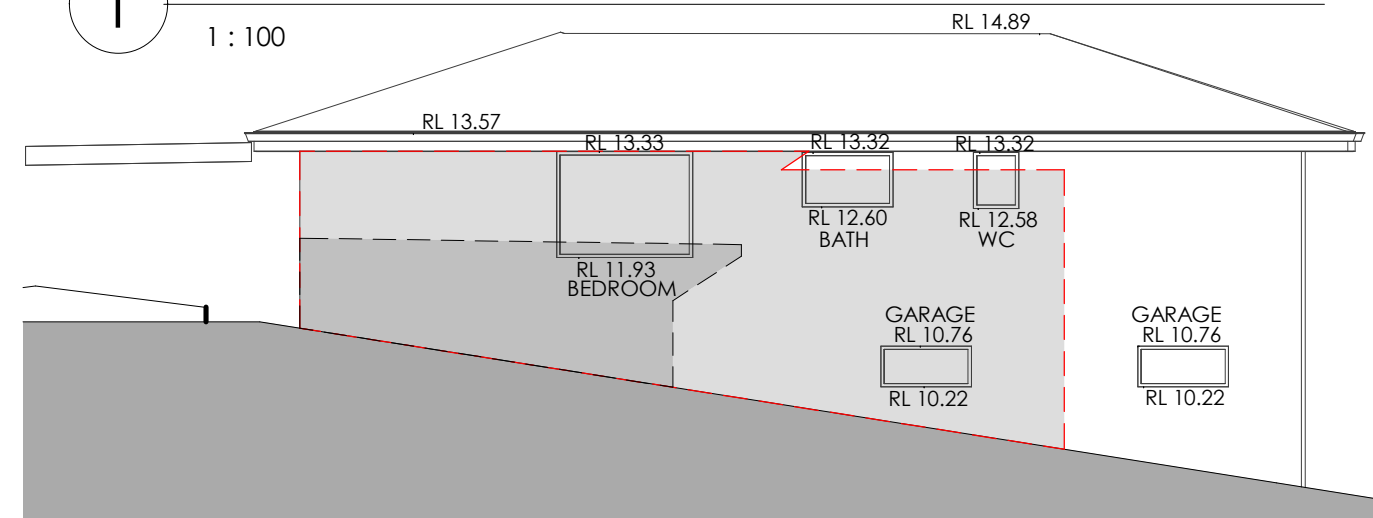


SHADOW ELEVATION 21ST JUNE 9AM No.24

2
1 : 100

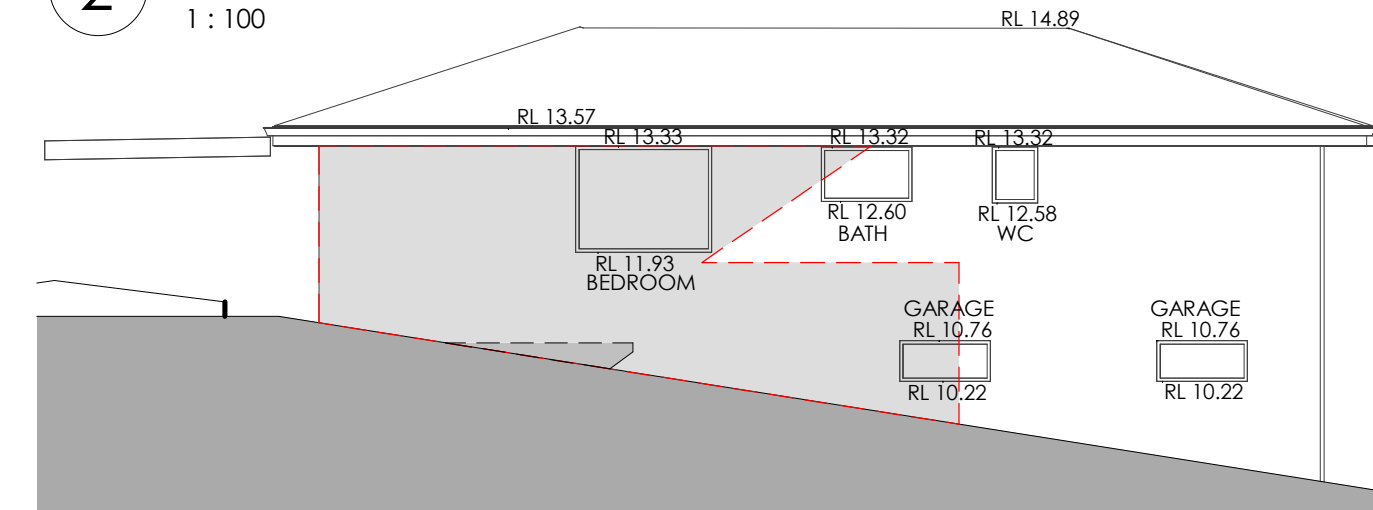


SHADOW ELEVATION 21ST JUNE 10AM No.24

3
1 : 100

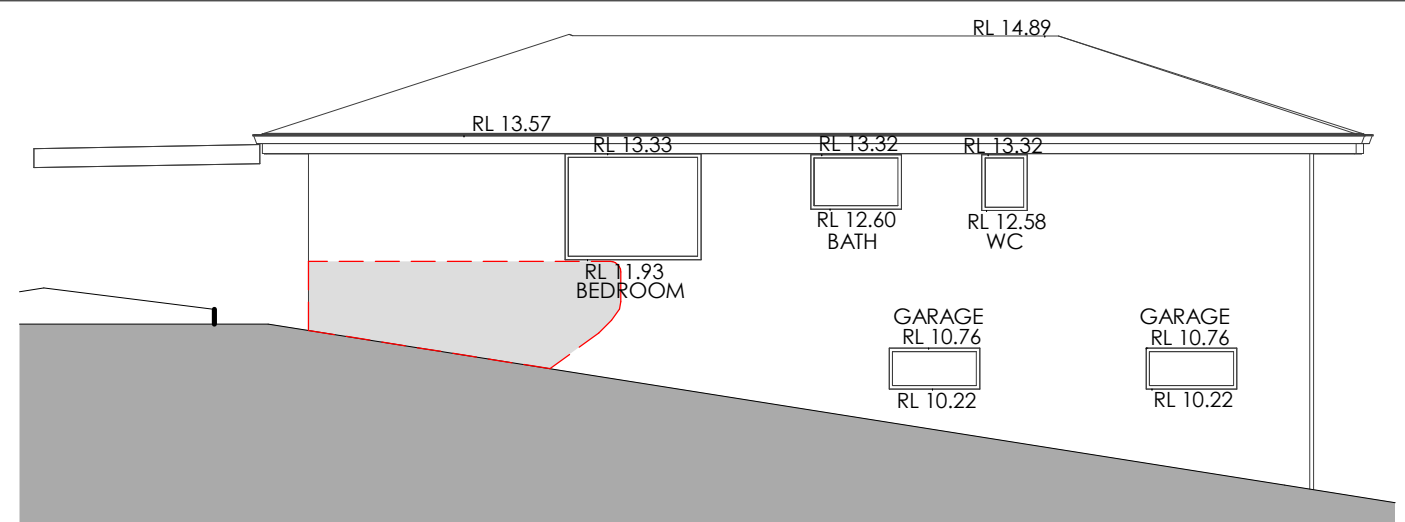


SHADOW ELEVATION 21ST JUNE 11AM No.24

4
1 : 100

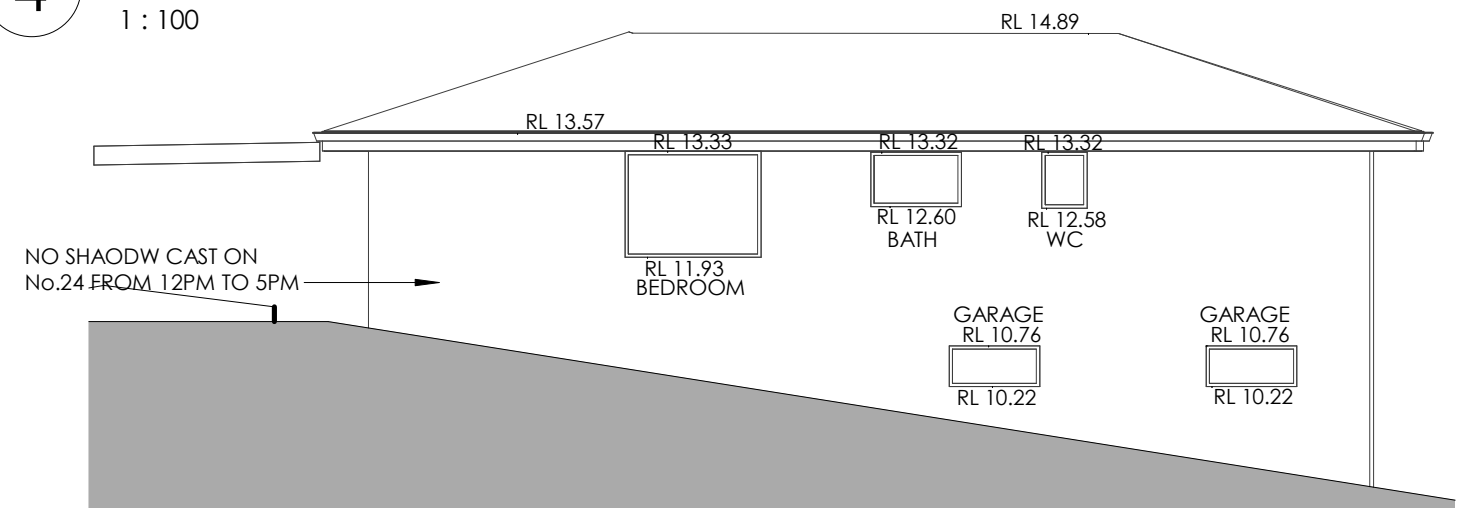


SHADOW ELEVATION 21ST JUNE 12PM TO 5PM No.24

5
1 : 100

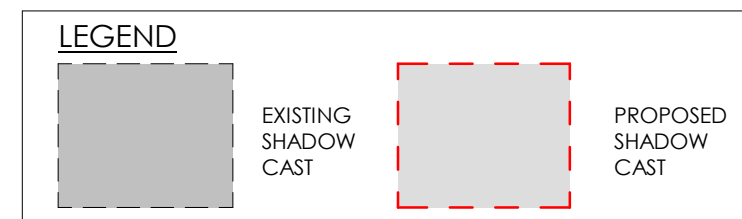

SHADOW NOTES

NO WINDOWS ARE AFFECTED FROM 11AM TO 5PM

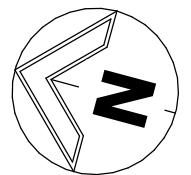

A		DEVELOPMENT APPLICATION	08/05/2025	M.K	EJS, RO
ISSUE		AMENDMENTS	DATE	DRN	CHK

CLIENT
MR & MRS FAZIL

ADDRESS
26 JACARANDA DRIVE,
GEORGES HALL

PROJECT
PROPOSED ALTERATIONS &
ADDITIONS

PROJECT STATUS
DEVELOPMENT APPLICATION

DRAWING TITLE
EXISTING & PROPOSED SHADOW ELEVATIONS 21ST
JUNE ON No.24

SHEET NO: 36

ISSUE: A

SCALE: As indicated@A3

JOB NO: 888-1766

DESIGN: M.K

DRAWN: M.K

CHECKED BY: EJS, RO

DS407
DESIGN STUDIO


P PO Box 141 Earlwood NSW 2206.
E admin@designstudio407.com.au
W www.designstudio407.com.au

T (02) 9558 8944
F (02) 9558 9765




COPYRIGHT of designs shown heron is retained by
DESIGN STUDIO 407. Authority is required for any
reproduction.
Contractor(s) to verify all dimensions on site before
commencing work. Figured dimensions given are to be
taken in preference to scaling.


Rodolfo O'Laco: Nominated Architect NSW A.R.B. 6520.
Principal Design Practitioner: PDP0000407

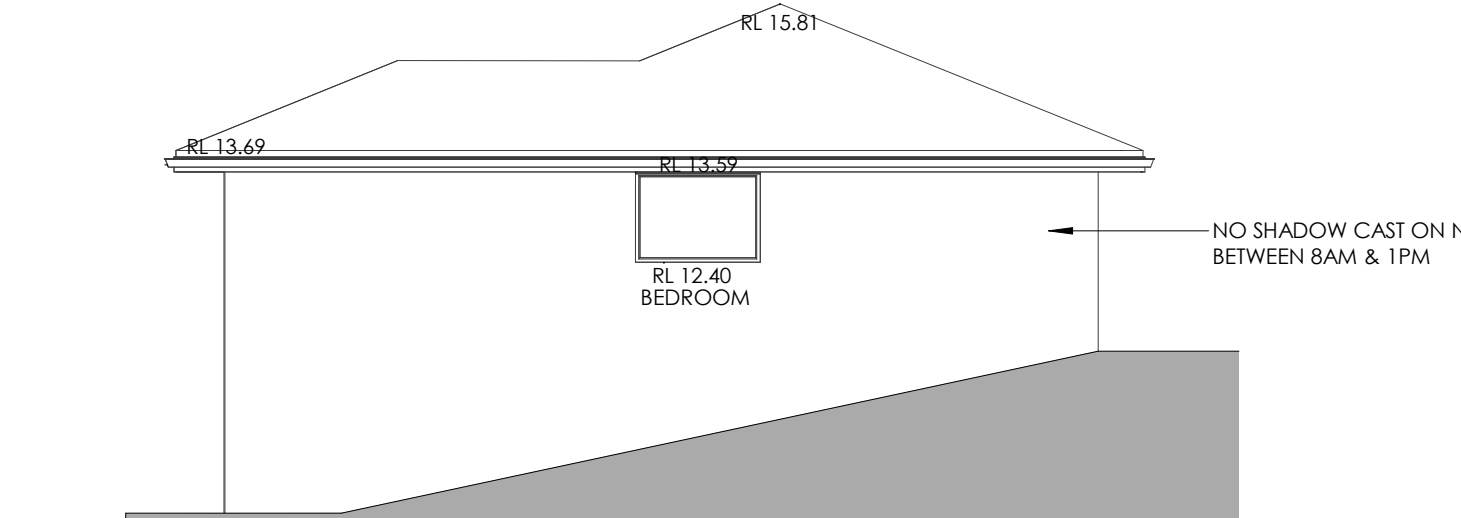


2 SHADOW ELEVATION 21ST JUNE 8AM TO 1PM No.28

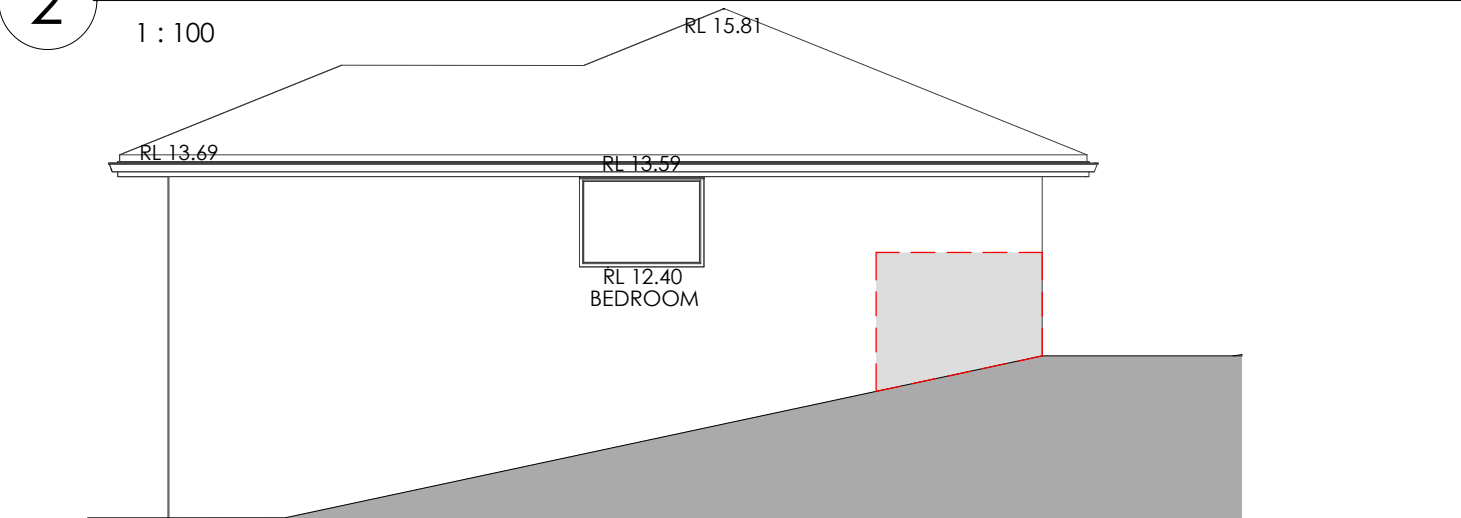

3 SHADOW ELEVATION 21ST JUNE 2PM No.28

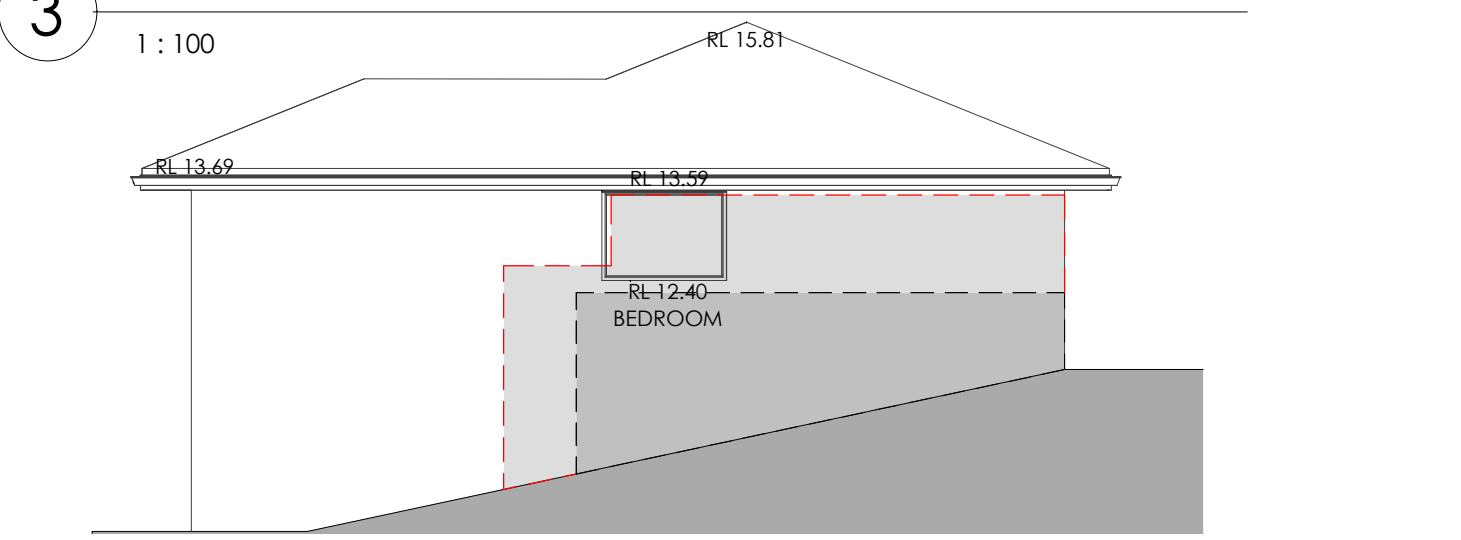

4 SHADOW ELEVATION 21ST JUNE 3PM No.28

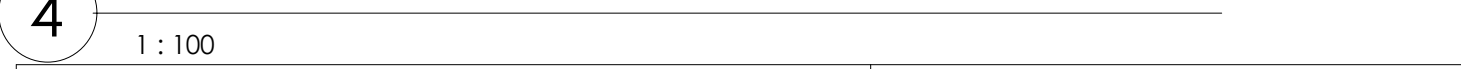

5 SHADOW ELEVATION 21ST JUNE 4PM No.28



6 SHADOW ELEVATION 21ST JUNE 5PM No.28

LEGEND

EXISTING SHADOW CAST

PROPOSED SHADOW CAST

SHADOW NOTES
NO WINDOWS ARE AFFECTED FROM 8AM TO 2PM

A ISSUE					DEVELOPMENT APPLICATION AMENDMENTS					08/05/2025 DATE					M.K DRN					EJS, RO CHK				
---	--	--	--	--	--	--	--	--	--	---------------------------------------	--	--	--	--	-------------------------------	--	--	--	--	-----------------------------------	--	--	--	--

CLIENT MR & MRS FAZIL			PROJECT PROPOSED ALTERATIONS & ADDITIONS			DRAWING TITLE EXISTING & PROPOSED SHADOW ELEVATIONS 21ST JUNE No.28			SHEET NO: 37			ISSUE: A		
ADDRESS 26 JACARANDA DRIVE, GEORGES HALL			PROJECT STATUS DEVELOPMENT APPLICATION			SCALE: As indicated@A3			JOB NO: 888-1766			DESIGN: M.K		
									DRAWN: M.K			CHECKED BY: EJS, RO		

DS407

DESIGN STUDIO

P PO Box 141 Earlwood NSW 2206.
E admin@designstudio407.com.au
W www.designstudio407.com.au


T (02) 9558 8944
F (02) 9558 9765

Master Builders Association

Member Australian Institute of Architects

COPYRIGHT of designs shown heron is retained by DESIGN STUDIO 407. Authority is required for any reproduction.
Contractor(s) to verify all dimensions on site before commencing work. Figured dimensions given are to be taken in preference to scaling.

Rodolfo O'Laco: Nominated Architect NSW A.R.B. 6520.
Principal Design Practitioner: PDP0000407

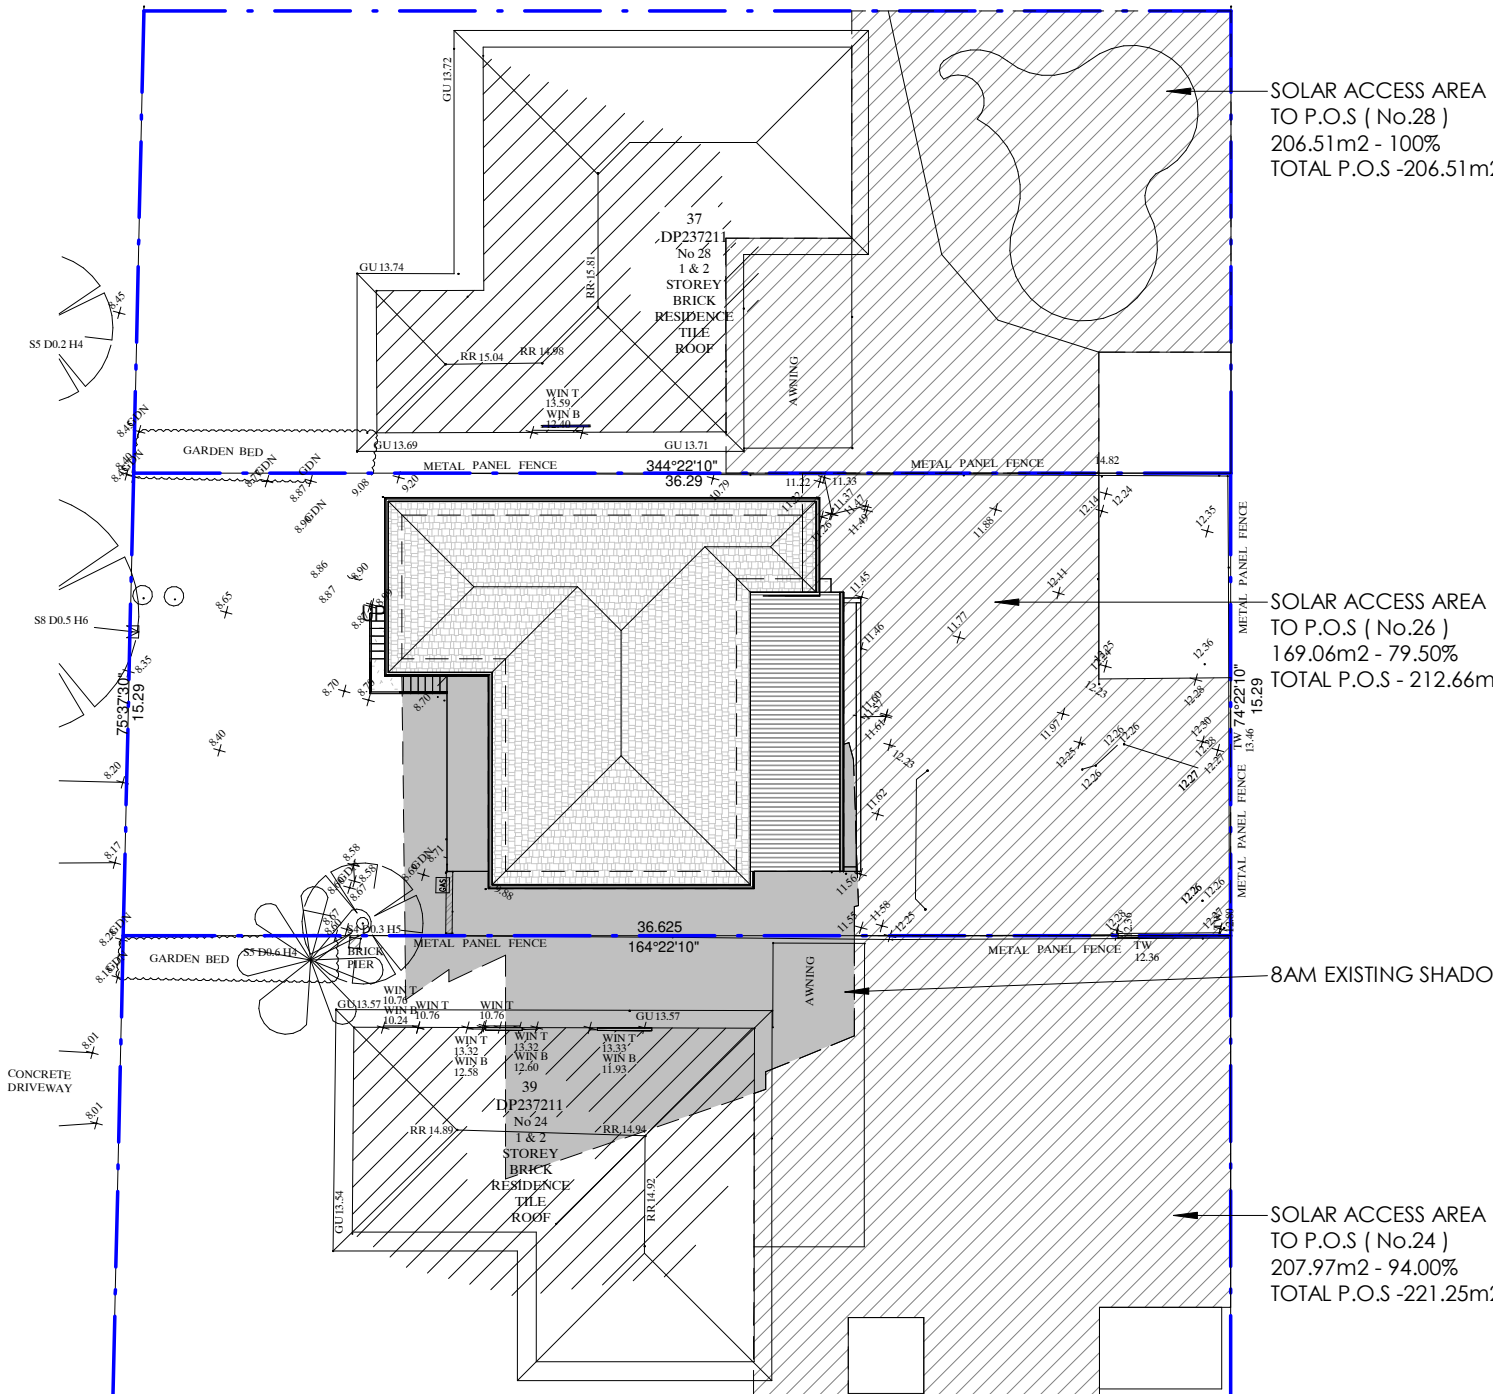

1 MARCH/SEP. 22ND - 8am EXISTING SHADOWS

1 : 250

LEGEND



EXISTING SHADOW CAST




PROPOSED SHADOW CAST

2

MARCH/SEP. 22ND - 8am EXISTING & PROPOSED SHADOWS

1 : 250

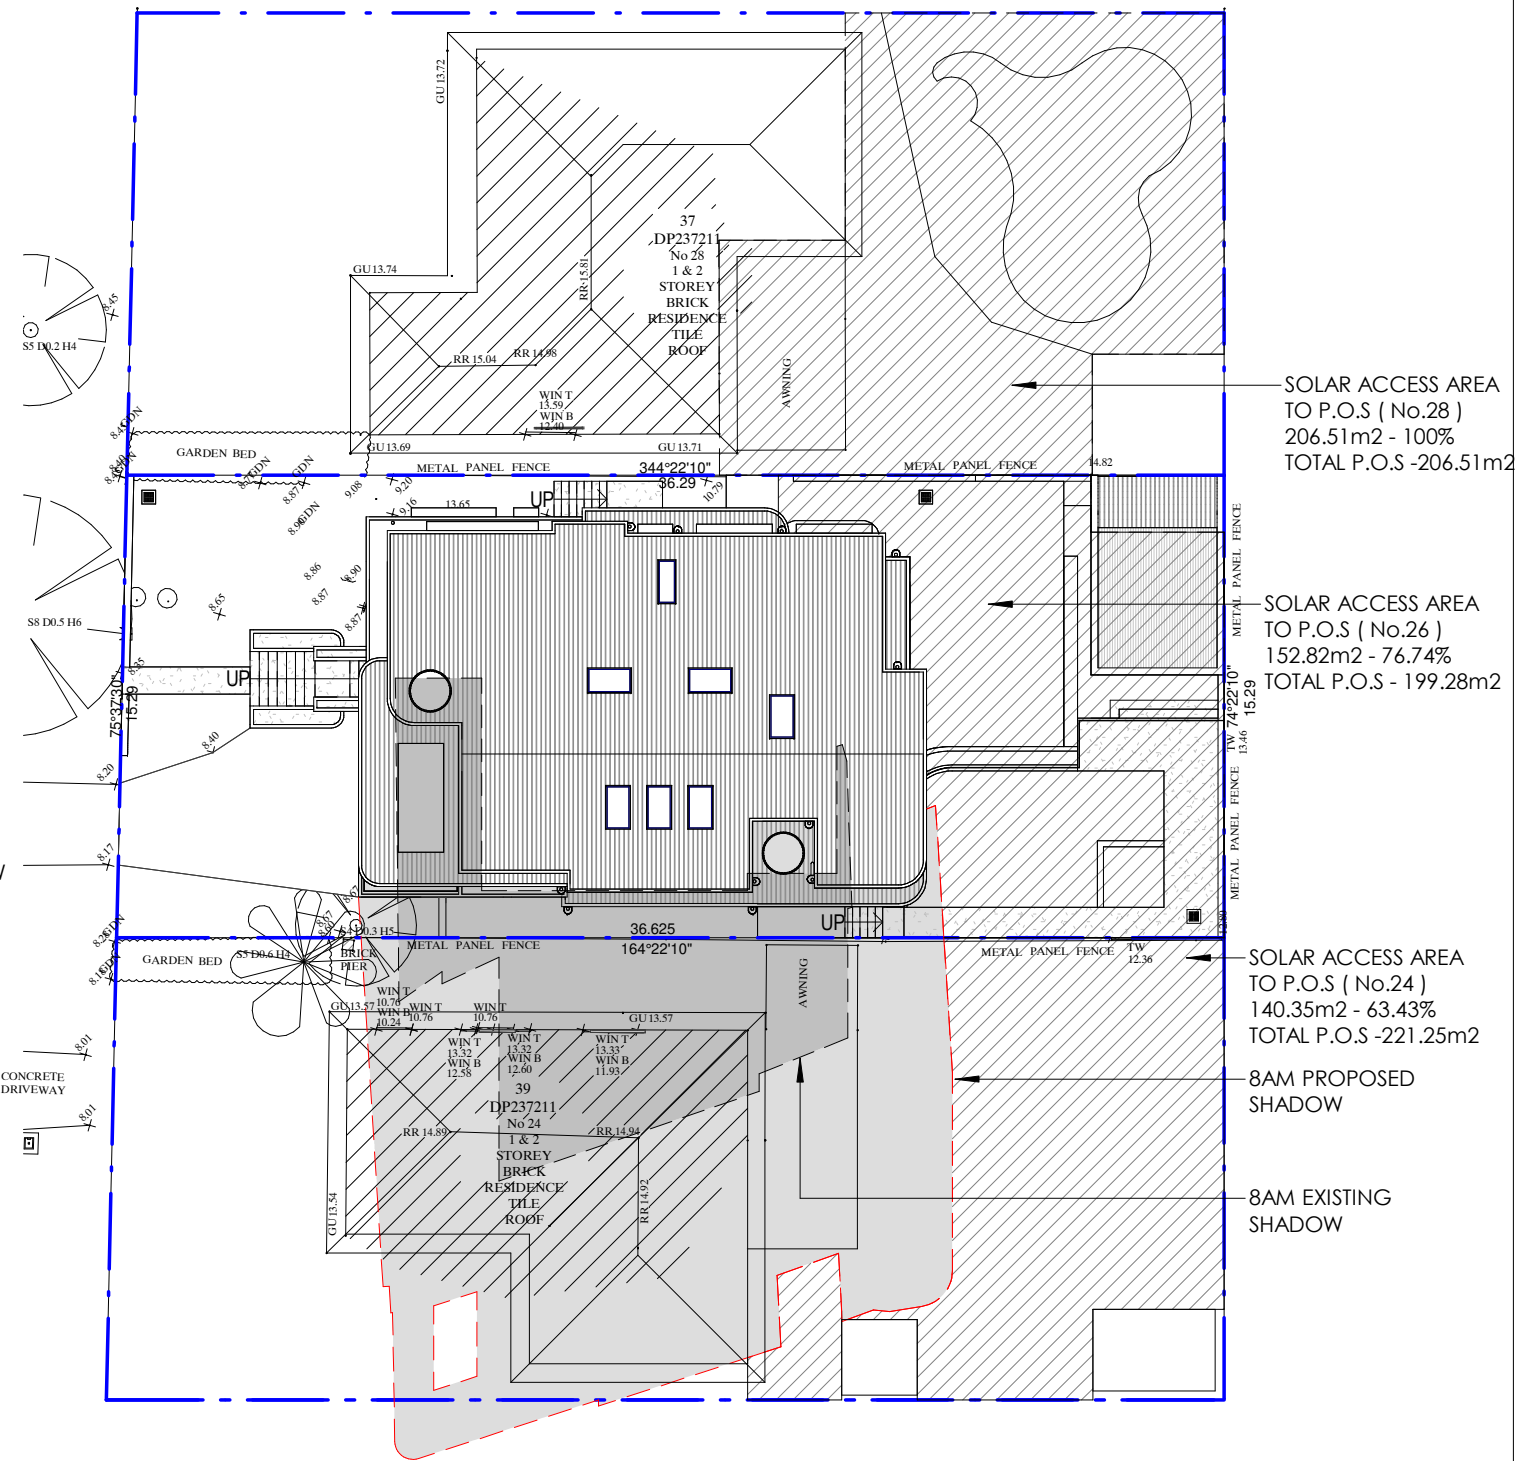

A	DEVELOPMENT APPLICATION	08/05/2025	M.K	EJS, RO
	AMENDMENTS	DATE	DRN	CHK

CLIENT
MR & MRS FAZIL

ADDRESS
26 JACARANDA DRIVE,
GEORGES HALL

PROJECT
PROPOSED ALTERATIONS &
ADDITIONS

PROJECT STATUS
DEVELOPMENT APPLICATION

DRAWING TITLE
EXISTING & PROPOSED SHADOW PLANS 22ND
MARCH/SEPTEMBER 8AM

SHEET NO: 38 ISSUE: A

SCALE: 1 : 250@A3 JOB NO: 888-1766


DESIGN: M.K DRAWN: M.K CHECKED BY: EJS, RO



P PO Box 141 Earlwood NSW 2206.
E admin@designstudio407.com.au
W www.designstudio407.com.au
T (02) 9558 8944
F (02) 9558 9765



COPYRIGHT of designs shown hereon is retained by DESIGN STUDIO 407. Authority is required for any reproduction.
Contractor(s) to verify all dimensions on site before commencing work. Figured dimensions given are to be taken in preference to scaling.
Rodolfo O'Laco: Nominated Architect NSW A.R.B. 6520.
Principal Design Practitioner: PDP0000407

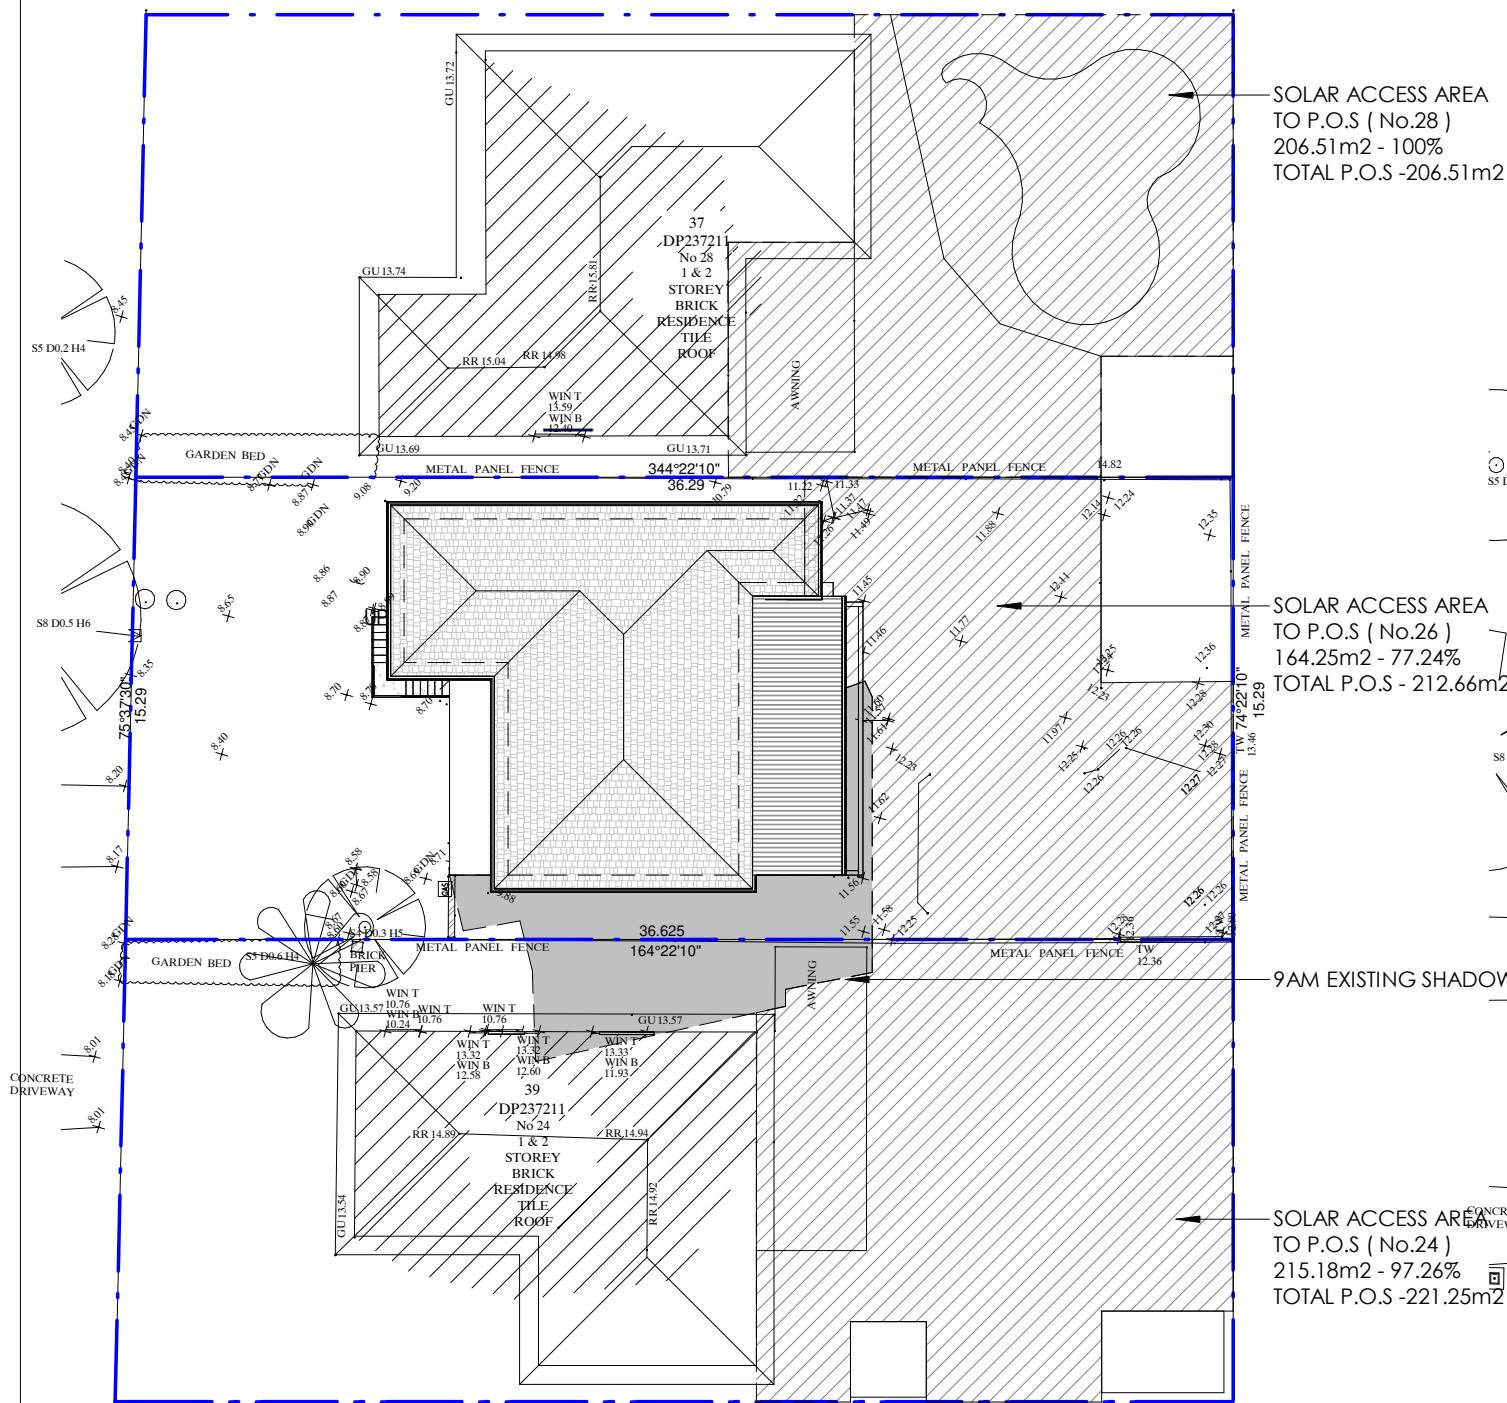


SOLAR ACCESS AREA
TO P.O.S (No.28)
206.51m2 - 100%
TOTAL P.O.S -206.51m2

SOLAR ACCESS AREA
TO P.O.S (No.26)
164.25m2 - 77.24%
TOTAL P.O.S - 212.66m2

9AM EXISTING SHADOW

SOLAR ACCESS AREA
TO P.O.S (No.24)
215.18m2 - 97.26%
TOTAL P.O.S -221.25m2

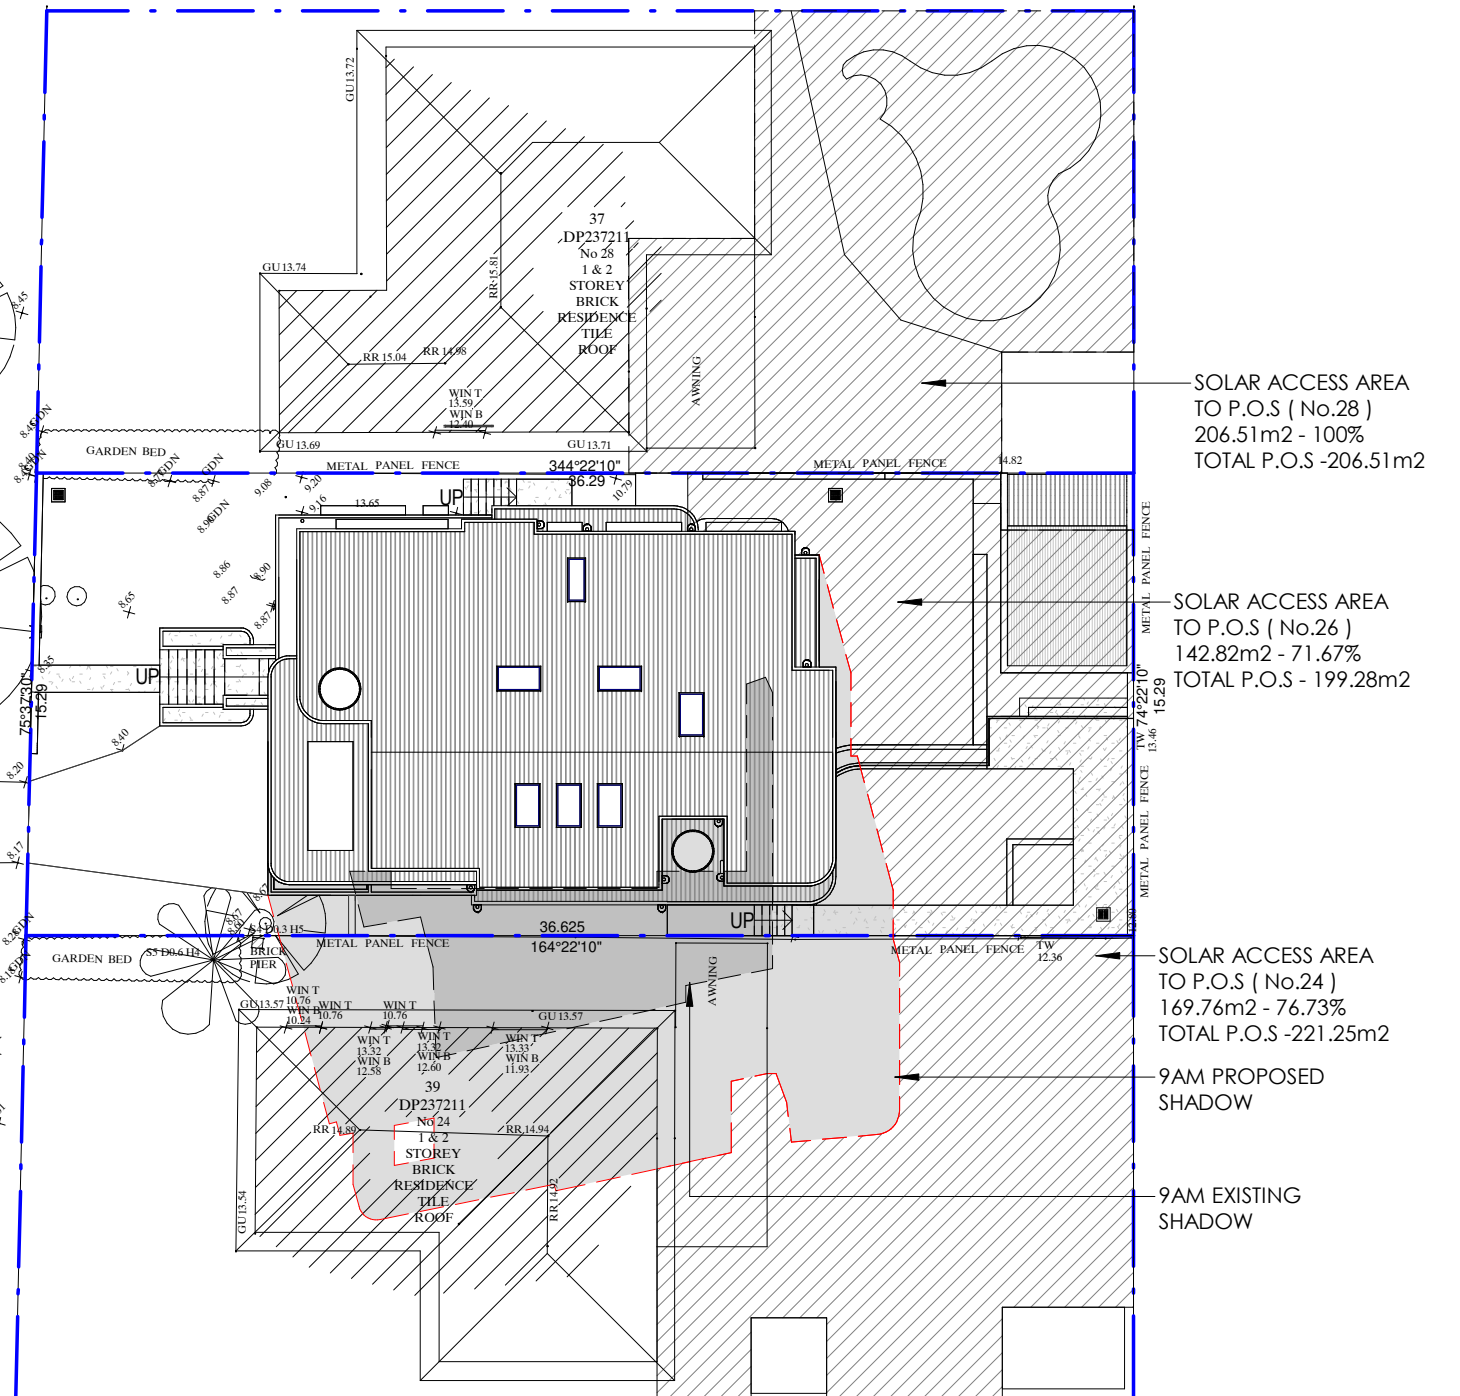

SOLAR ACCESS AREA
TO P.O.S (No.28)
206.51m2 - 100%
TOTAL P.O.S -206.51m2

SOLAR ACCESS AREA
TO P.O.S (No.26)
142.82m2 - 71.67%
TOTAL P.O.S - 199.28m2

SOLAR ACCESS AREA
TO P.O.S (No.24)
169.76m2 - 76.73%
TOTAL P.O.S -221.25m2

9AM PROPOSED
SHADOW

9AM EXISTING
SHADOW

2 MARCH/SEP. 22ND - 9am EXISTING SHADOWS

2

1 : 250

LEGEND



EXISTING
SHADOW
CAST



PROPOSED
SHADOW
CAST

1 MARCH/SEP. 22ND - 9am EXISTING & PROPOSED SHADOWS

1

1 : 250

A	DEVELOPMENT APPLICATION	08/05/2025	M.K	EJS, RO
ISSUE	AMENDMENTS	DATE	DRN	CHK

CLIENT
MR & MRS FAZIL

ADDRESS
26 JACARANDA DRIVE,
GEORGES HALL

PROJECT
PROPOSED ALTERATIONS &
ADDITIONS

PROJECT STATUS
DEVELOPMENT APPLICATION

DRAWING TITLE
EXISTING & PROPOSED SHADOW PLANS 22ND
MARCH/SEPTEMBER 9AM

SHEET NO: 39 ISSUE: A

SCALE: 1 : 250@A3 JOB NO: 888-1766

DESIGN: M.K DRAWN: M.K CHECKED BY: EJS, RO





P PO Box 141 Earlwood NSW 2206.
E admin@designstudio407.com.au
W www.designstudio407.com.au

T (02) 9558 8844
F (02) 9558 9765



COPYRIGHT of designs shown heron is retained by
DESIGN STUDIO 407. Authority is required for any
reproduction.
Contractor(s) to verify all dimensions on site before
commencing work. Figured dimensions given are to be
taken in preference to scaling.

Rodolfo O'Laco: Nominated Architect NSW A.R.B. 6520.
Principal Design Practitioner: PDP0000407

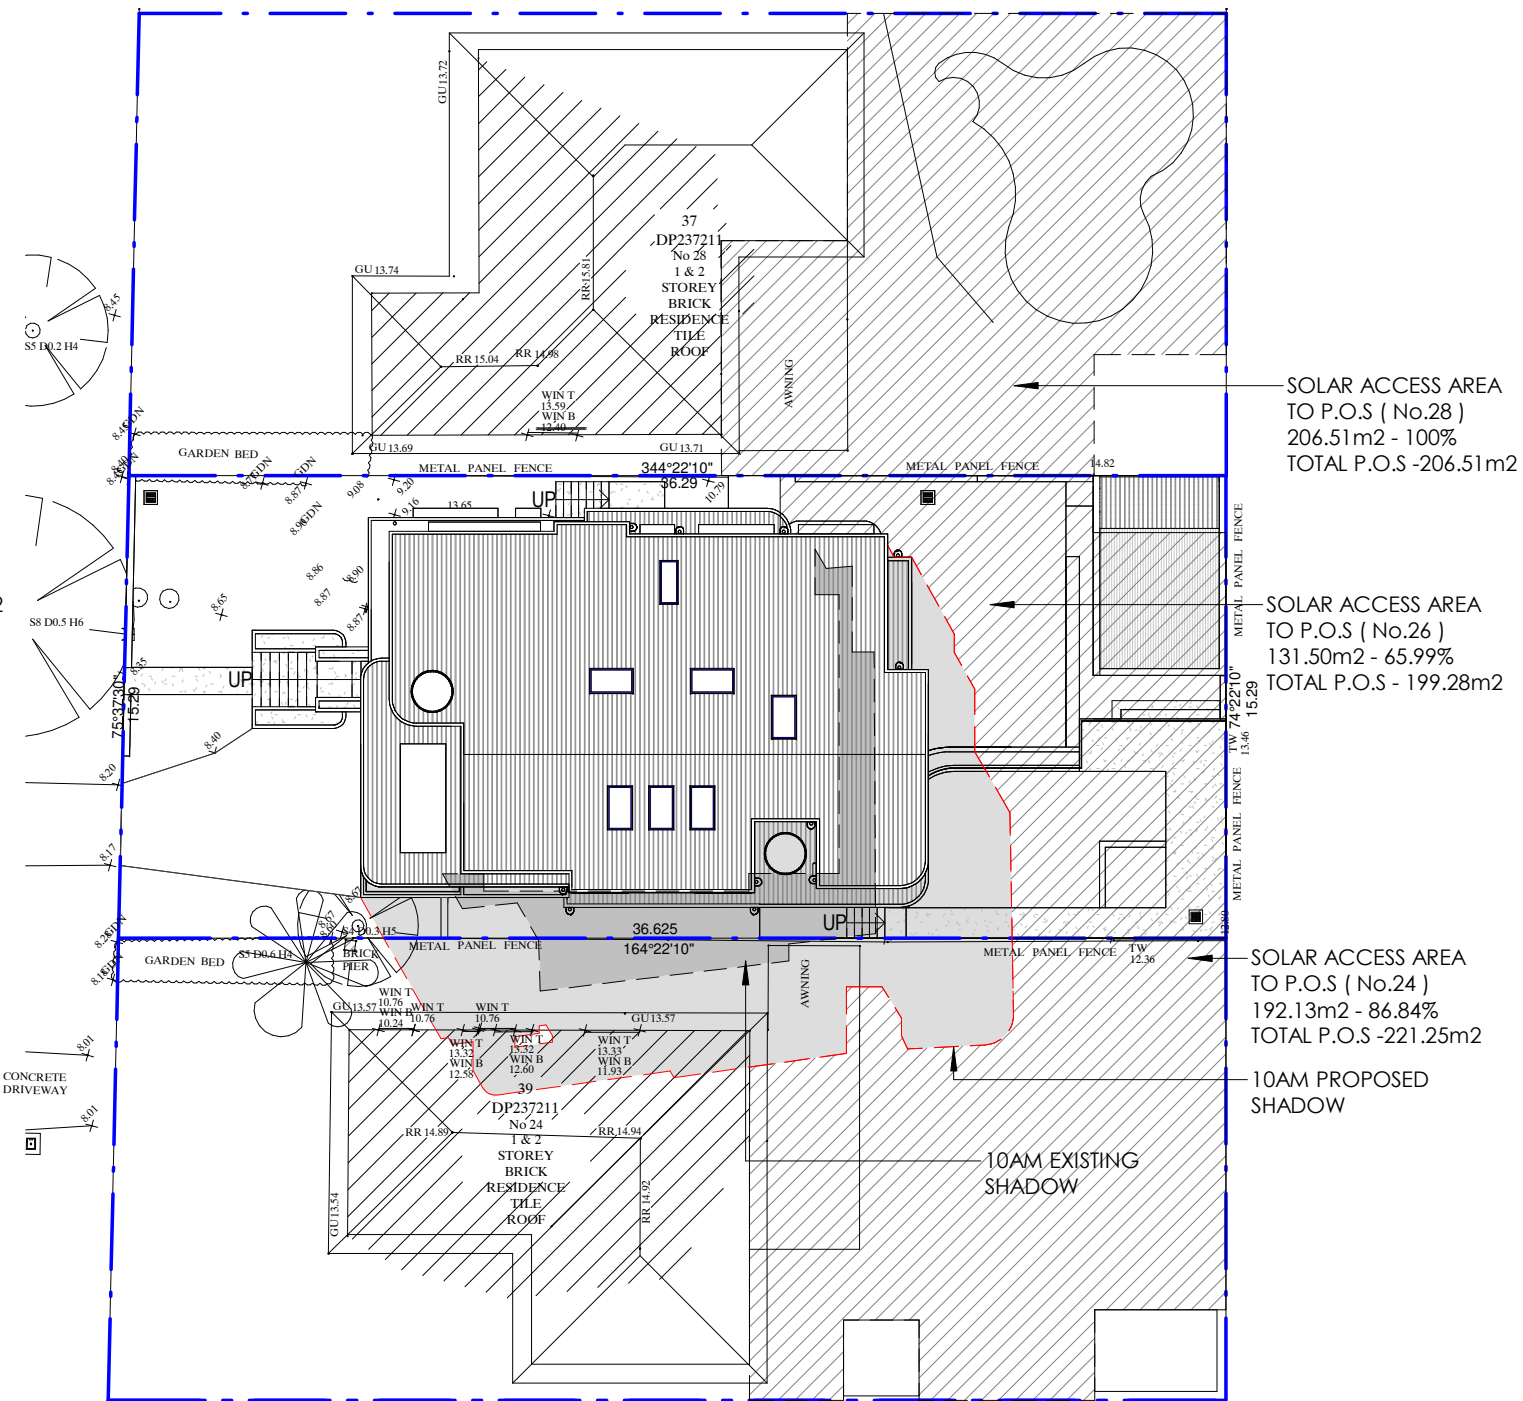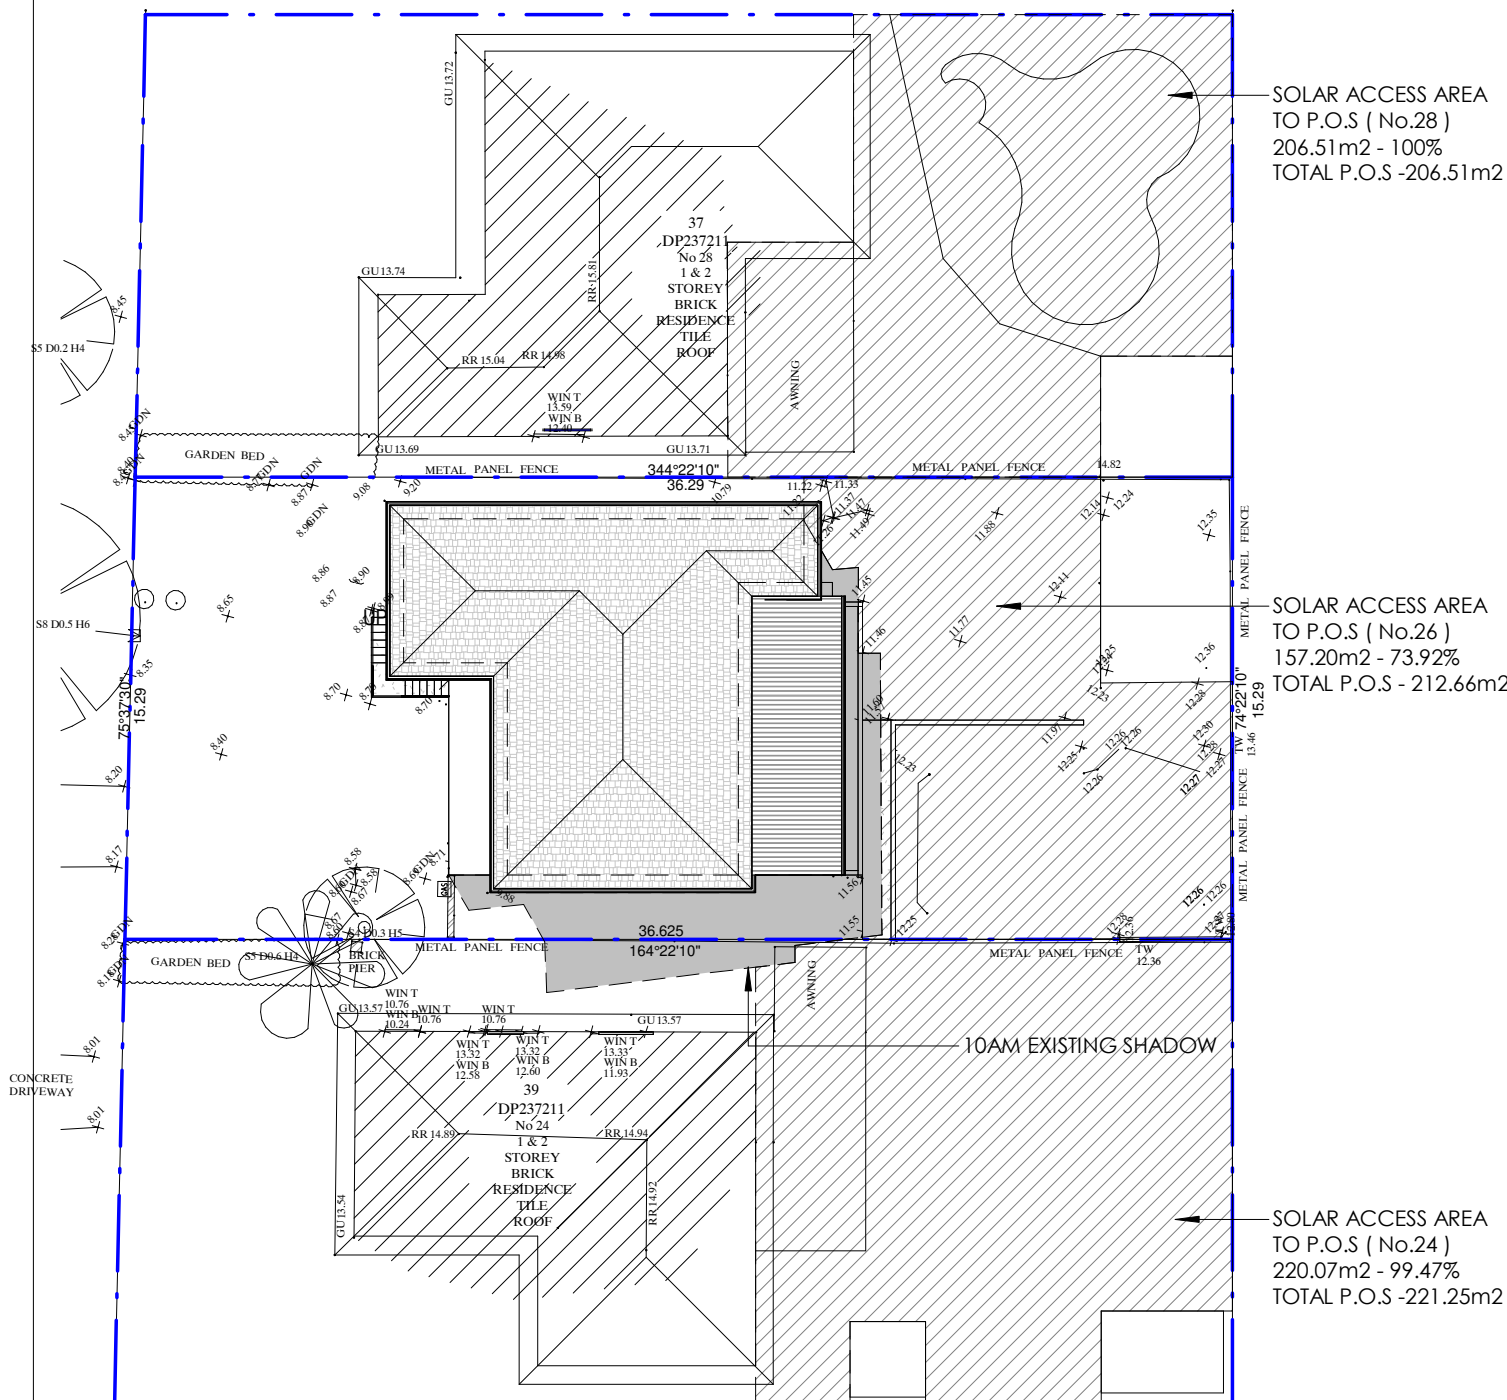

MARCH/SEP. 22ND-10am EXISTING SHADOWS

1

1 : 250

LEGEND



EXISTING
SHADOW
CAST



PROPOSED
SHADOW
CAST

2

MARCH/SEP. 22ND-10am EXISTING & PROPOSED SHADOWS

1 : 250

A	DEVELOPMENT APPLICATION	08/05/2025	M.K	EJS, RO
ISSUE	AMENDMENTS	DATE	DRN	CHK

CLIENT
MR & MRS FAZIL

ADDRESS
**26 JACARANDA DRIVE,
GEORGES HALL**

PROJECT
**PROPOSED ALTERATIONS &
ADDITIONS**

PROJECT STATUS
DEVELOPMENT APPLICATION

DRAWING TITLE
**EXISTING & PROPOSED SHADOW PLANS 22ND
MARCH/SEPTEMBER 10AM**

SHEET NO: **40** ISSUE: **A**
SCALE: **1 : 250@A3** JOB NO: **888-1766**
DESIGN: **M.K** DRAWN: **M.K** CHECKED BY: **EJS, RO**





P PO Box 141 Earlwood NSW 2206.
E admin@designstudio407.com.au
W www.designstudio407.com.au

T (02) 9558 8944
F (02) 9558 9765




COPYRIGHT of designs shown heron is retained by
DESIGN STUDIO 407. Authority is required for any
reproduction.
Contractor(s) to verify all dimensions on site before
commencing work. Figured dimensions given are to be
taken in preference to scaling.

Rodolfo O'Laco: Nominated Architect NSW A.R.B. 6520.
Principal Design Practitioner: PDP0000407

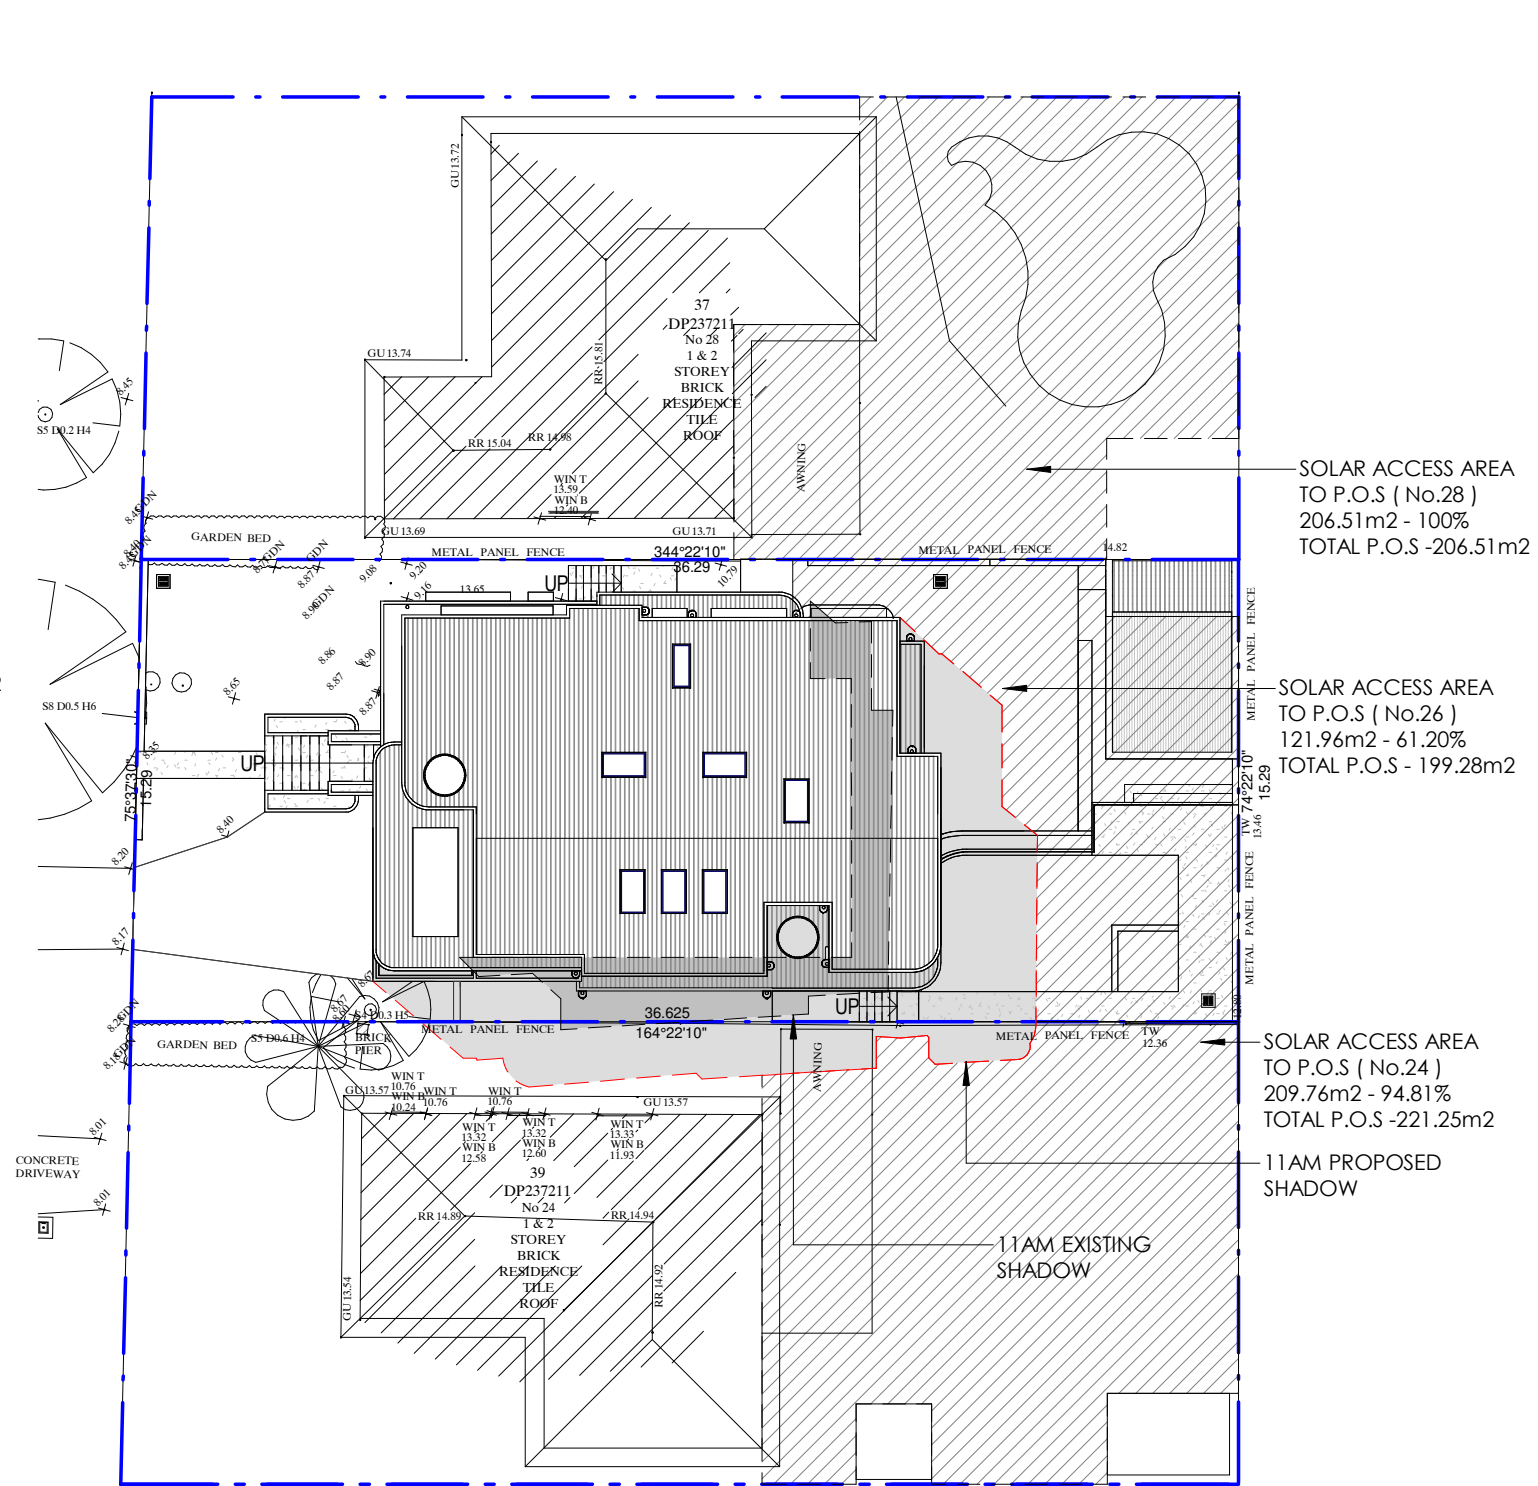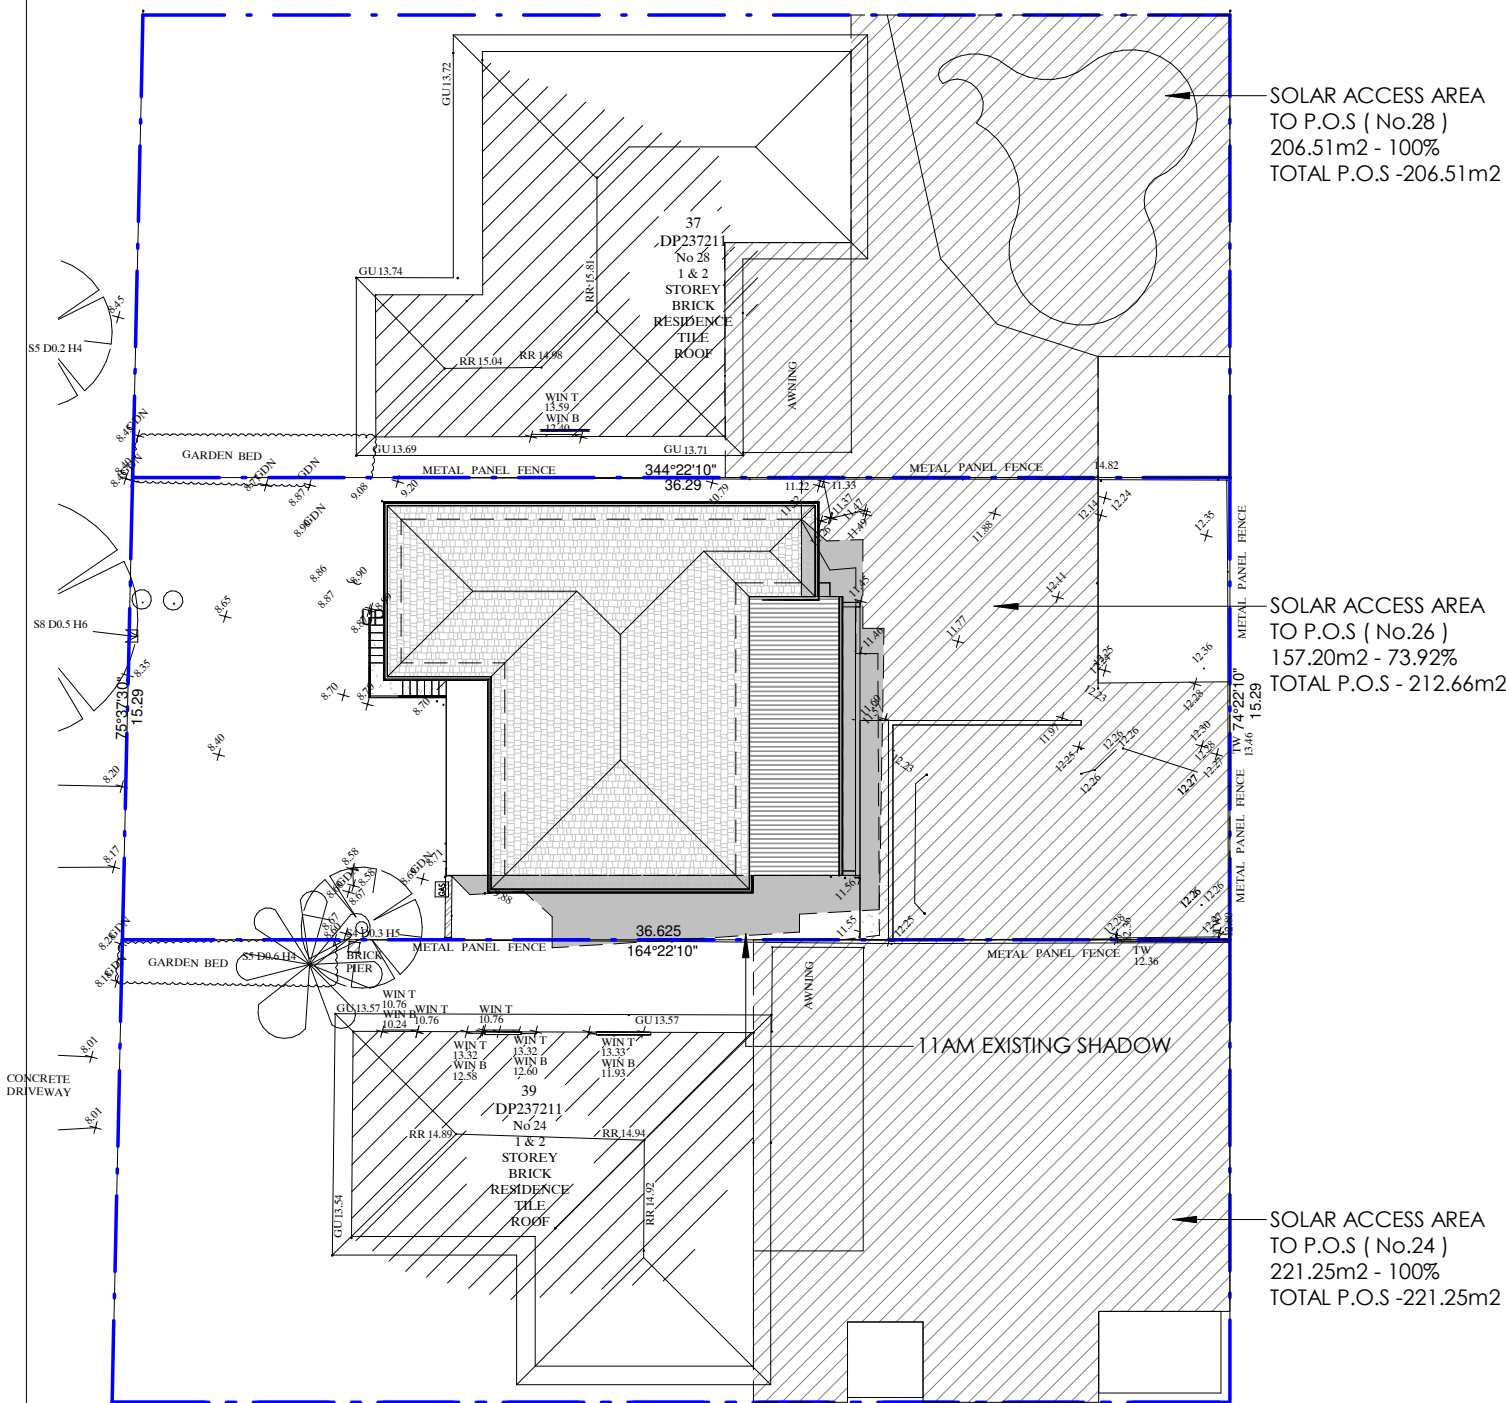

1 MARCH/SEP. 22ND-11am EXISTING SHADOWS
1 : 250

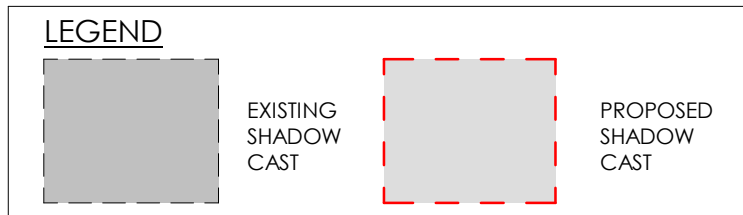

2 MARCH/SEP. 22ND-11am EXISTING & PROPOSED SHADOWS
1 : 250

A	DEVELOPMENT APPLICATION	08/05/2025	M.K	EJS, RO
ISSUE	AMENDMENTS	DATE	DRN	CHK

CLIENT
MR & MRS FAZIL

ADDRESS
26 JACARANDA DRIVE,
GEORGES HALL

PROJECT
PROPOSED ALTERATIONS &
ADDITIONS

PROJECT STATUS
DEVELOPMENT APPLICATION

DRAWING TITLE
EXISTING & PROPOSED SHADOW PLANS 22ND
MARCH/SEPTEMBER 11AM

SHEET NO: 41 ISSUE: A
SCALE: 1 : 250@A3 JOB NO: 888-1766
DESIGN: M.K DRAWN: M.K CHECKED BY: EJS, RO

DS407
DESIGN STUDIO


P PO Box 141 Earlwood NSW 2206.
E admin@designstudio407.com.au
W www.designstudio407.com.au

T (02) 9558 8944
F (02) 9558 9765

Master Builders Association
Member
Australian Institute of Architects

COPYRIGHT of designs shown heron is retained by
DESIGN STUDIO 407. Authority is required for any
reproduction.
Contractor(s) to verify all dimensions on site before
commencing work. Figured dimensions given are to be
taken in preference to scaling.

Rodolfo O'Laco: Nominated Architect NSW A.R.B. 6520.
Principal Design Practitioner: PDP0000407

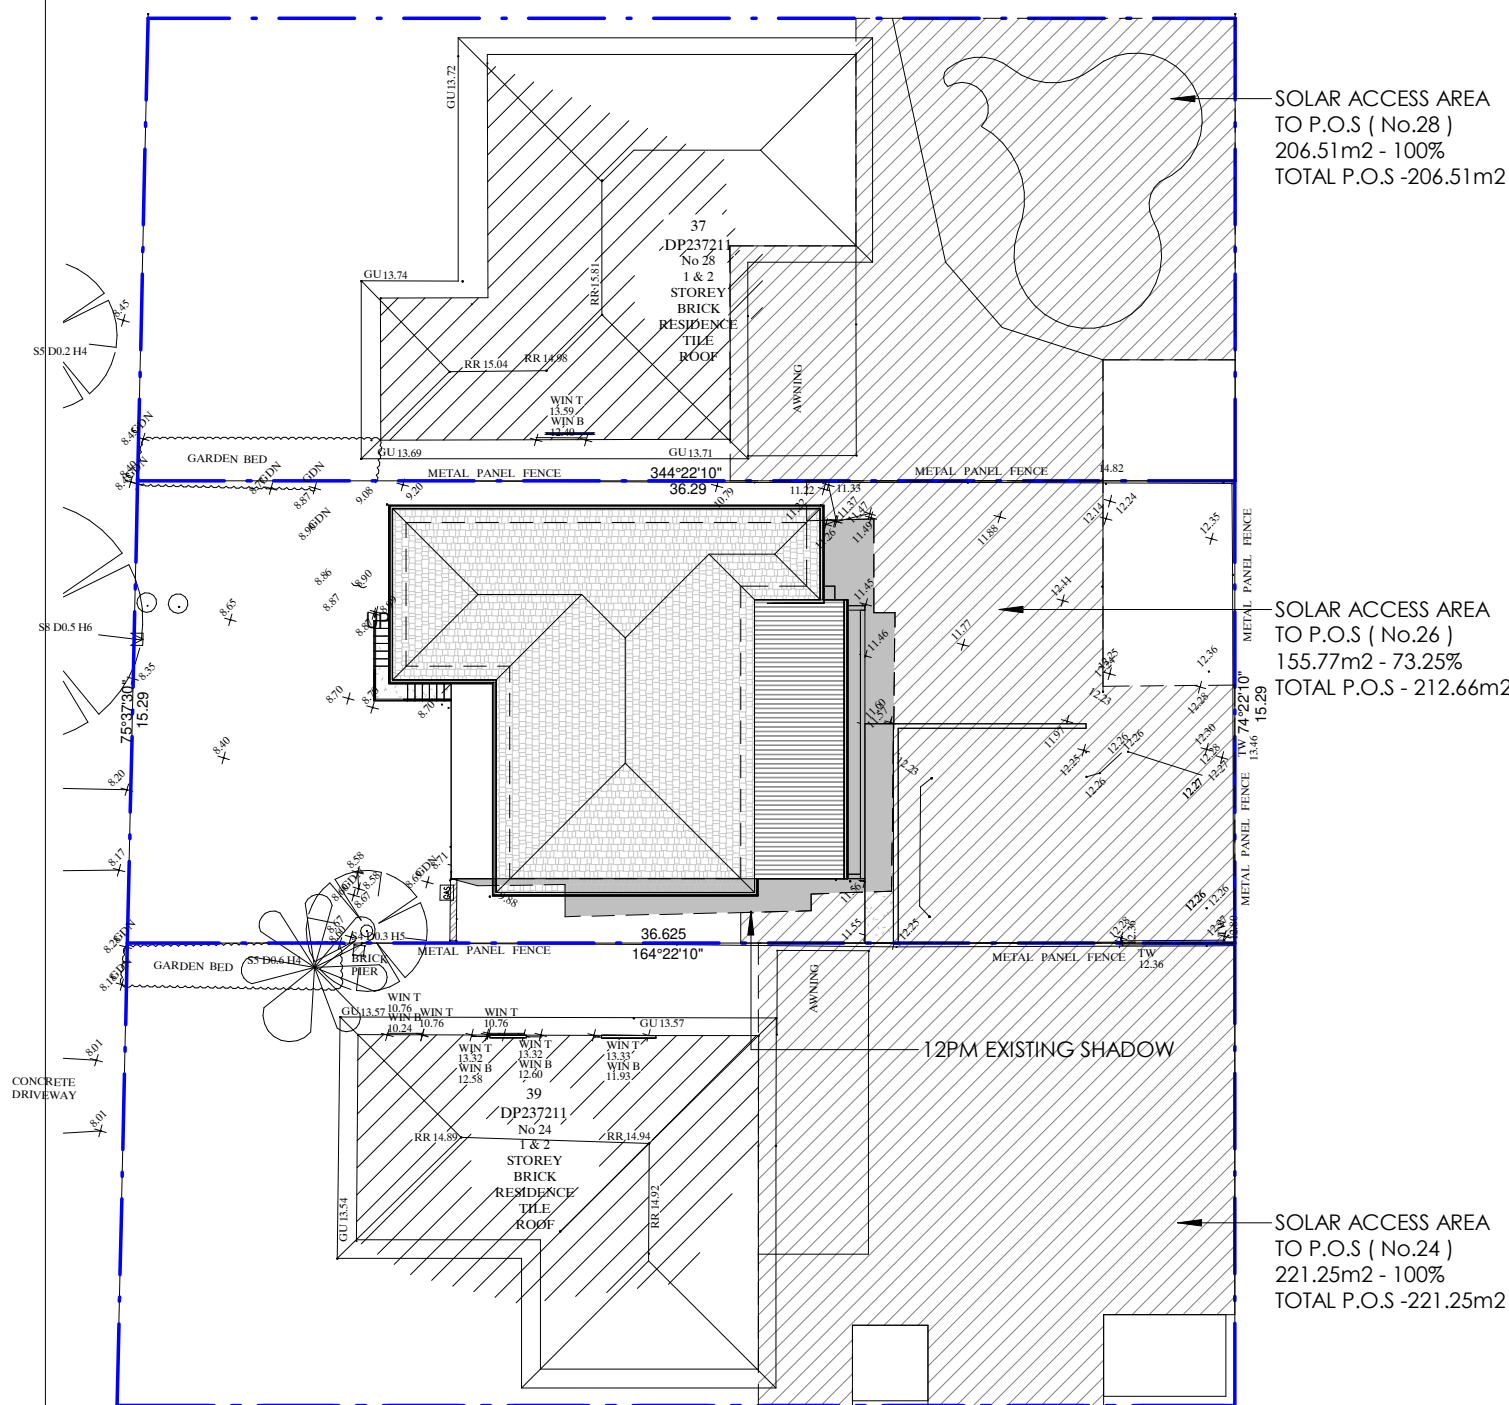


1 MARCH/SEP. 22ND-12pm EXISTING SHADOWS

1 : 250

LEGEND

 EXISTING SHADOW CAST


 PROPOSED SHADOW CAST

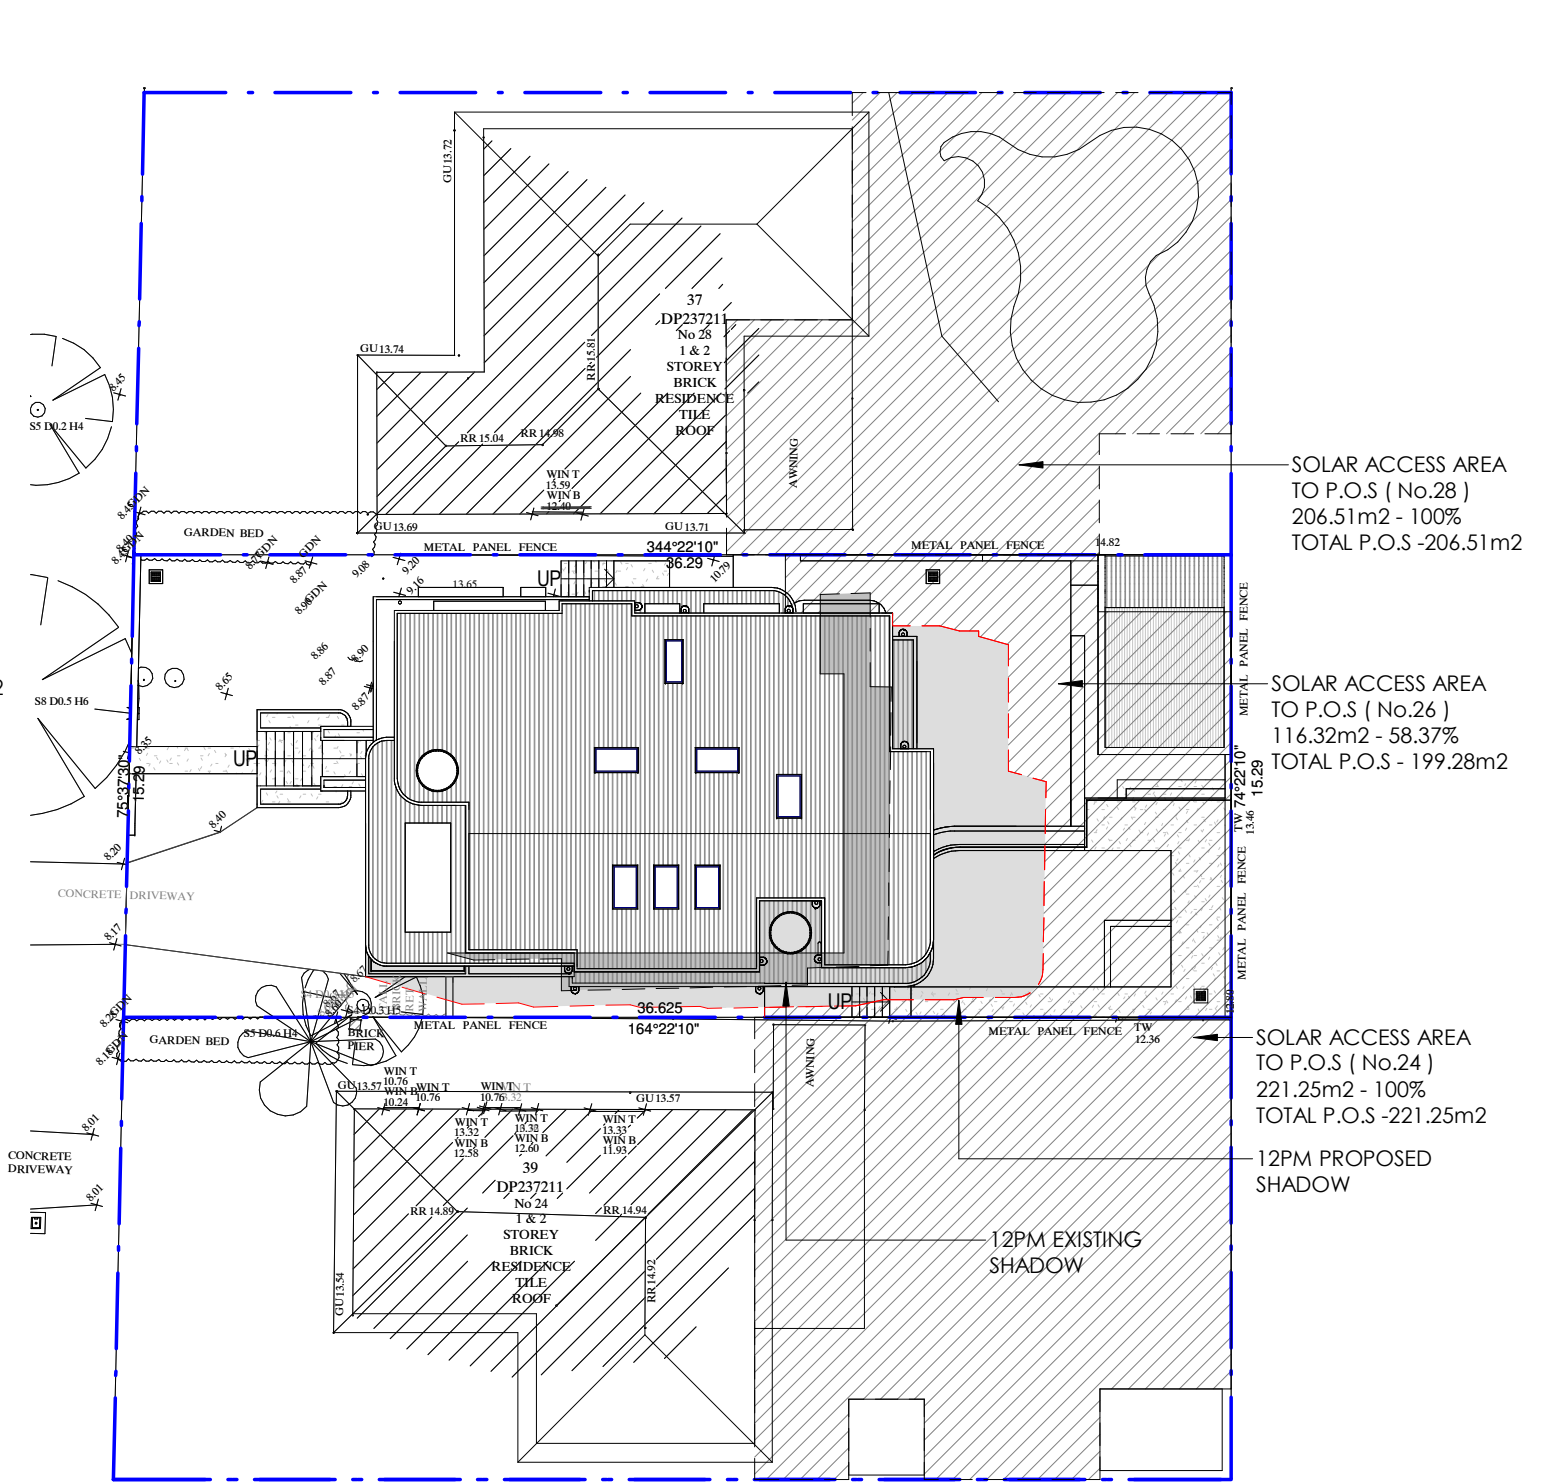

2 MARCH/SEP. 22ND-12pm EXISTING & PROPOSED SHADOWS

1 : 250

A ISSUE DEVELOPMENT APPLICATION 08/05/2025 M.K EJS, RO					CLIENT MR & MRS FAZIL ADDRESS 26 JACARANDA DRIVE, GEORGES HALL		PROJECT PROPOSED ALTERATIONS & ADDITIONS PROJECT STATUS DEVELOPMENT APPLICATION		DRAWING TITLE EXISTING & PROPOSED SHADOW PLANS 22ND MARCH/SEPTEMBER 12PM SHEET NO: 42 ISSUE: A SCALE: 1 : 250@A3 DESIGN: M.K JOB NO: 888-1766 DRAWN: M.K CHECKED BY: EJS, RO		DS407 DESIGN STUDIO P PO Box 141 Earlwood NSW 2206. E admin@designstudio407.com.au W www.designstudio407.com.au T (02) 9558 8944 F (02) 9558 9765		Master Builders Association Australian Institute of Architects COPYRIGHT of designs shown heron is retained by DESIGN STUDIO 407. Authority is required for any reproduction. Contractor(s) to verify all dimensions on site before commencing work. Figured dimensions given are to be taken in preference to scaling. Rodolfo O'Laco: Nominated Architect NSW A.R.B. 6520. Principal Design Practitioner: PDP0000407	
--	--	--	--	--	--	--	---	--	---	--	---	--	--	--

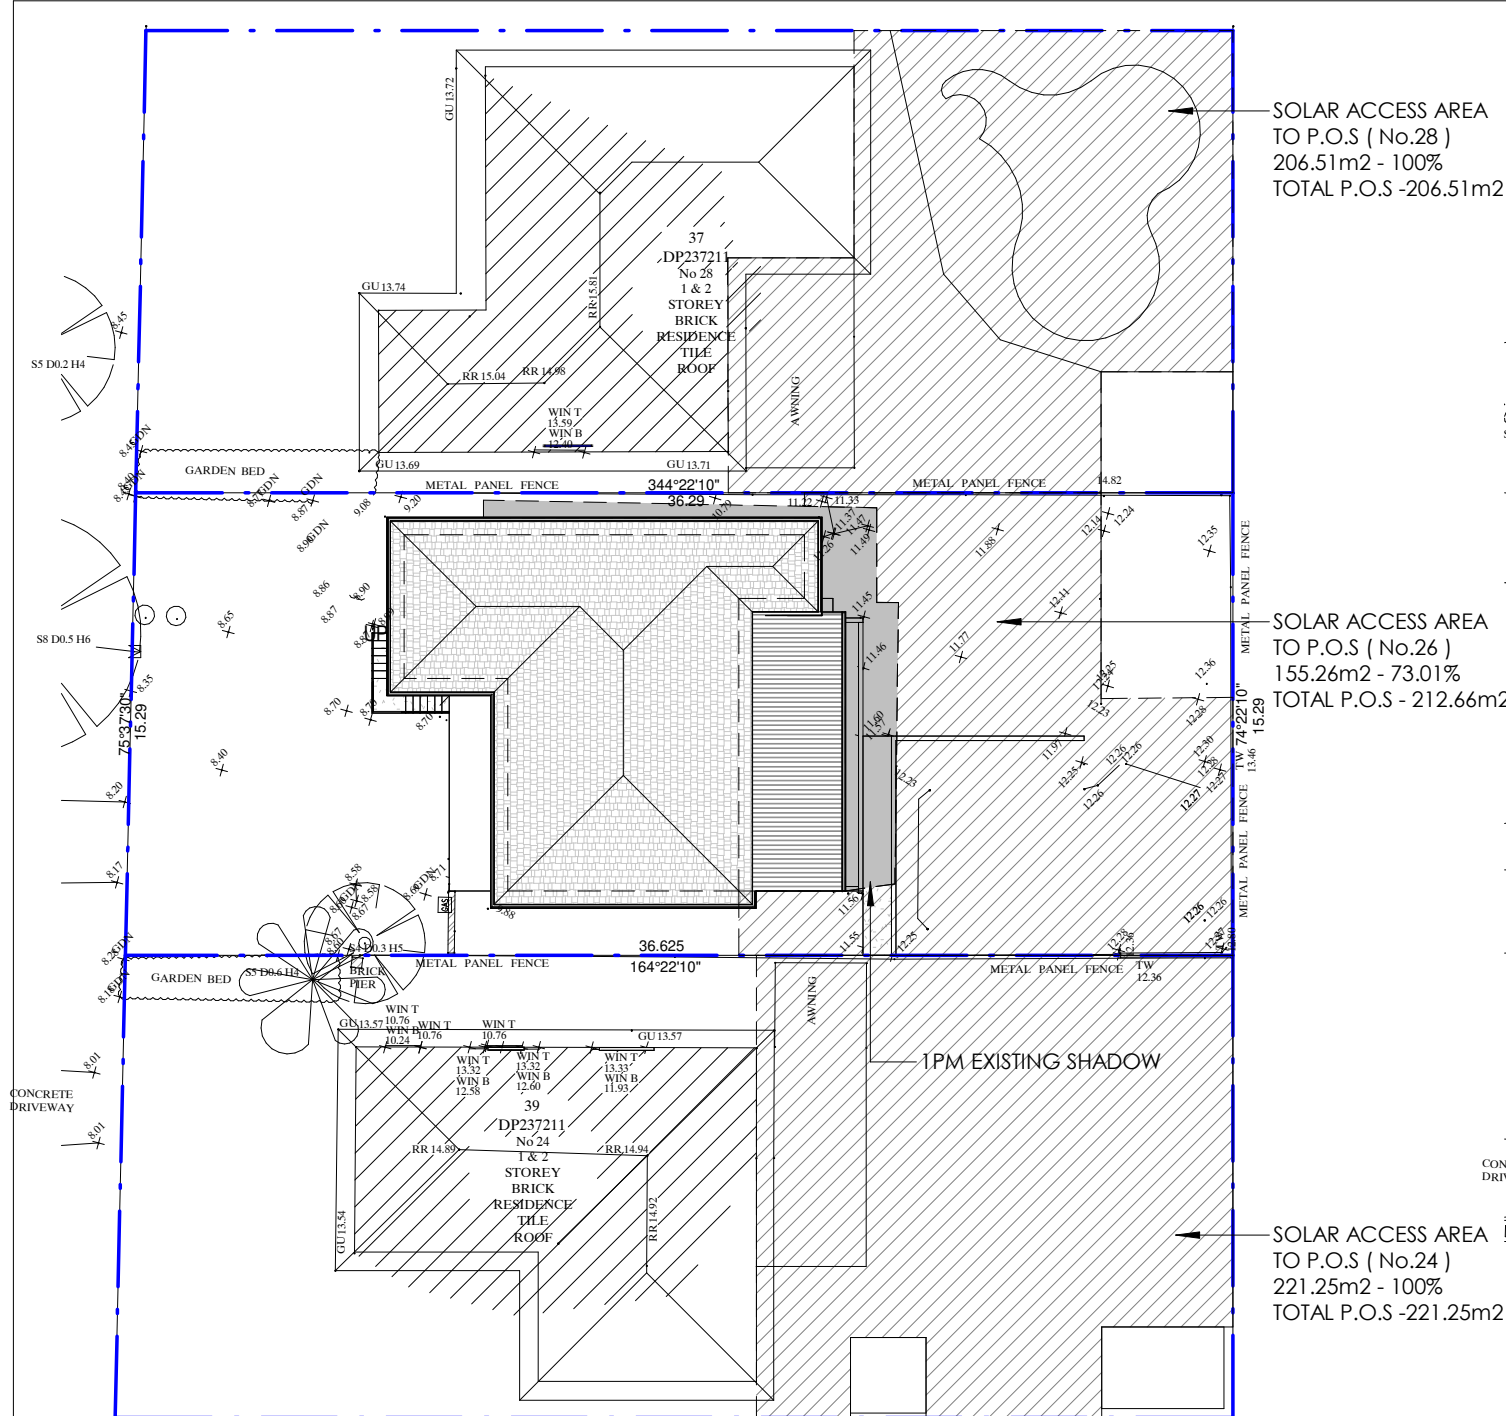

1 MARCH/SEP. 22ND-1pm EXISTING SHADOWS

1 : 250


LEGEND



EXISTING
SHADOW
CAST



PROPOSED
SHADOW
CAST

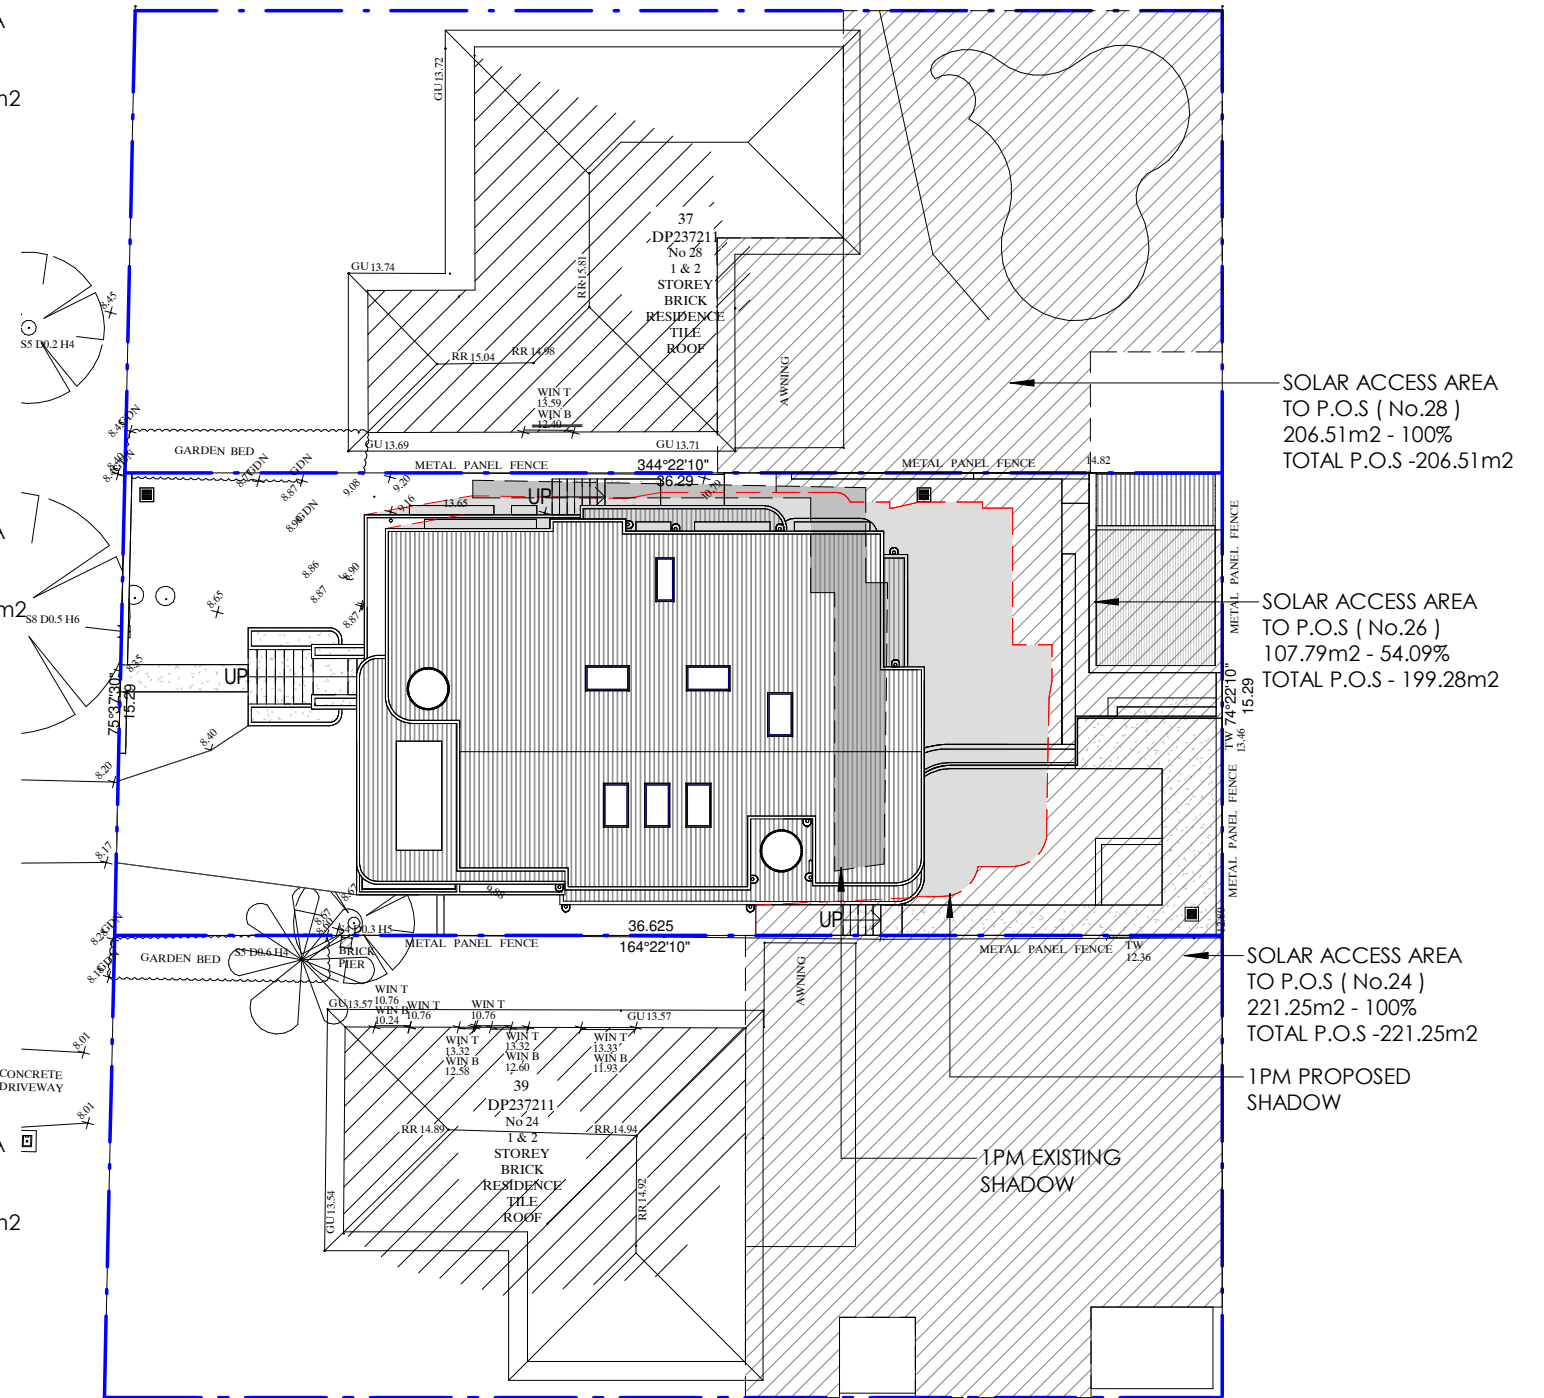

2 MARCH/SEP. 22ND-1pm EXISTING & PROPOSED SHADOWS

1 : 250

A	DEVELOPMENT APPLICATION	08/05/2025	M.K	EJS, RO
	AMENDMENTS	DATE	DRN	CHK

CLIENT
MR & MRS FAZIL

ADDRESS
26 JACARANDA DRIVE,
GEORGES HALL

PROJECT
PROPOSED ALTERATIONS &
ADDITIONS

PROJECT STATUS
DEVELOPMENT APPLICATION

DRAWING TITLE
EXISTING & PROPOSED SHADOW PLANS 22ND
MARCH/SEPTEMBER 1PM

SHEET NO: 43 ISSUE: A

SCALE: 1 : 250@A3 JOB NO: 888-1766

DESIGN: M.K DRAWN: M.K CHECKED BY: EJS, RO

DS407
DESIGN STUDIO


P PO Box 141 Earlwood NSW 2206.
E admin@designstudio407.com.au
W www.designstudio407.com.au

T (02) 9558 8944
F (02) 9558 9765



COPYRIGHT of designs shown herein is retained by
DESIGN STUDIO 407. Authority is required for any
reproduction.
Contractor(s) to verify all dimensions on site before
commencing work. Figured dimensions given are to be
taken in preference to scaling.

Rodolfo O'Laco: Nominated Architect NSW A.R.B. 6520.
Principal Design Practitioner: PDP0000407

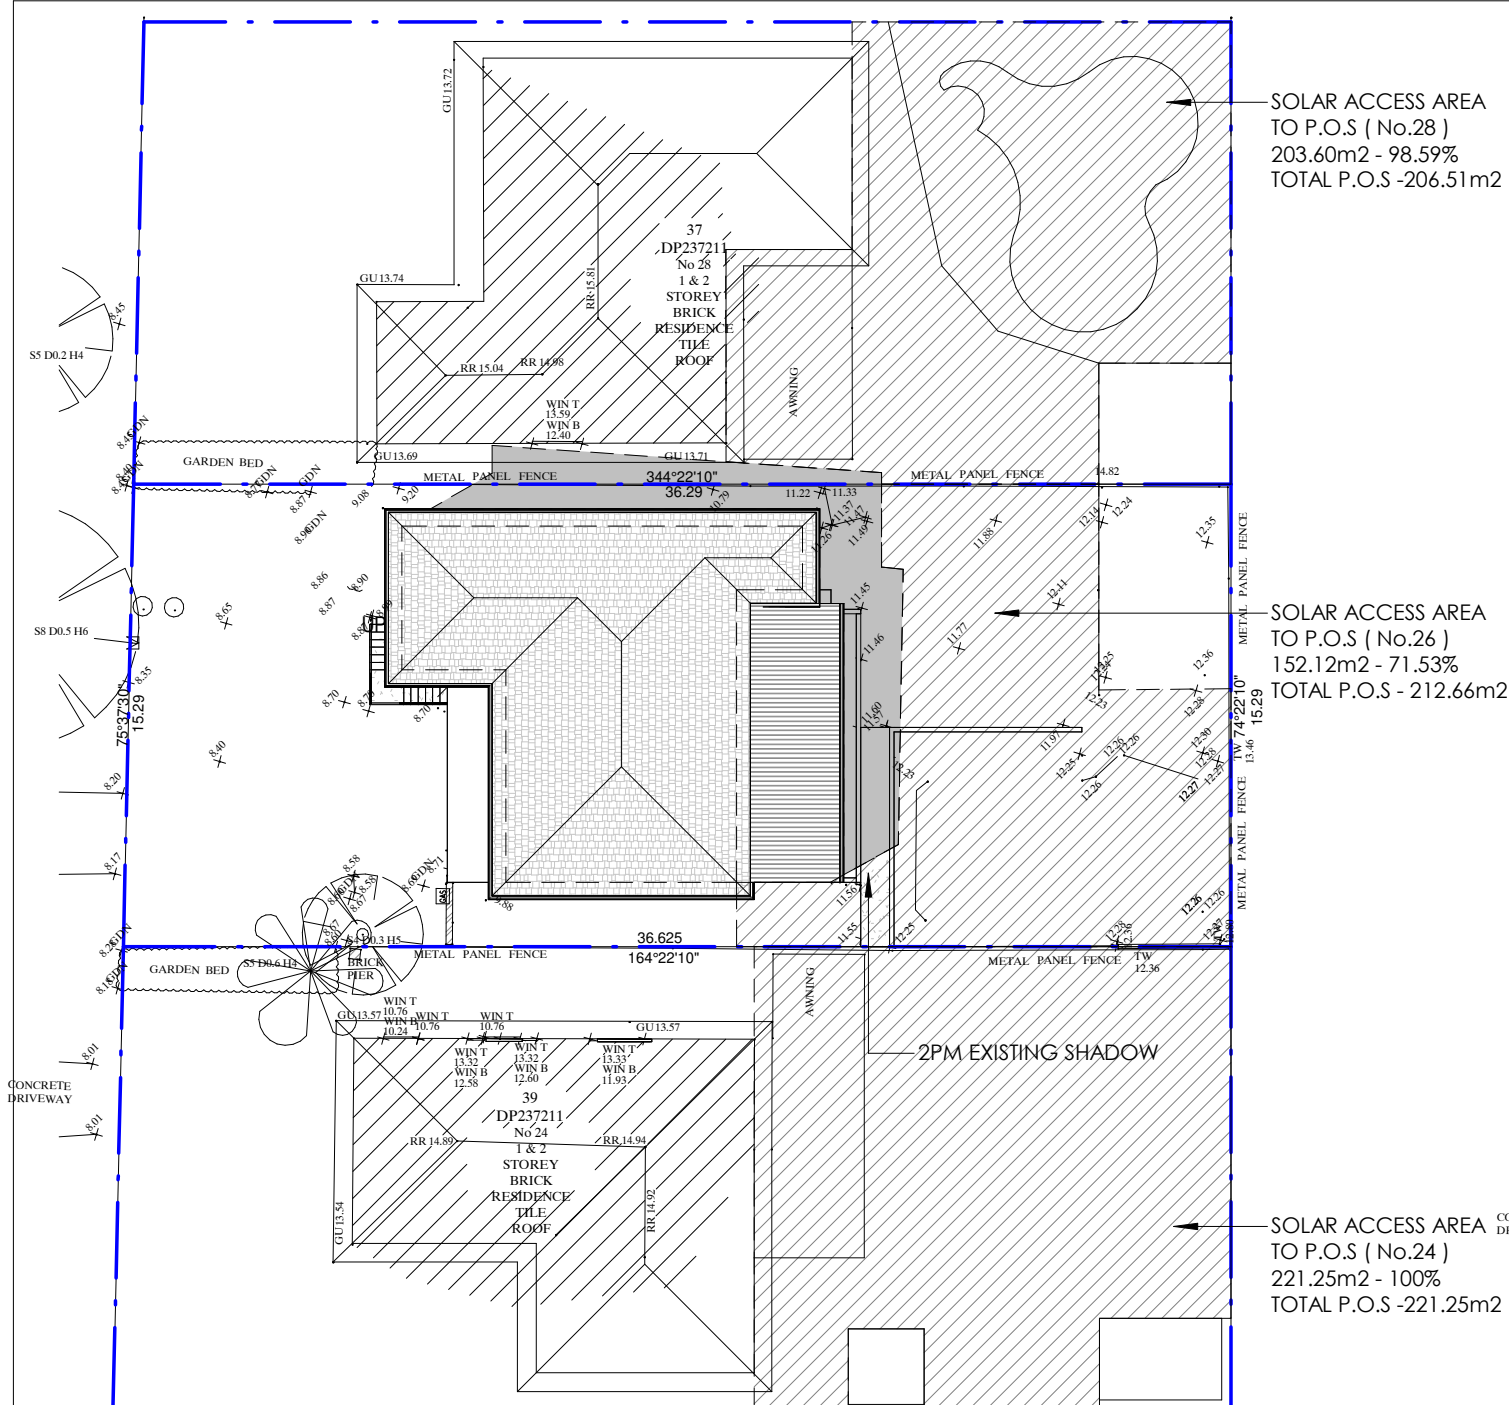

SOLAR ACCESS AREA
TO P.O.S (No.28)
203.60m2 - 98.59%
TOTAL P.O.S -206.51m2

SOLAR ACCESS AREA
TO P.O.S (No.26)
152.12m2 - 71.53%
TOTAL P.O.S - 212.66m2

SOLAR ACCESS AREA
TO P.O.S (No.24)
221.25m2 - 100%
TOTAL P.O.S -221.25m2

MARCH/SEP. 22ND-2pm EXISTING SHADOWS


1

1 : 250

LEGEND

 EXISTING
SHADOW
CAST

 PROPOSED
SHADOW
CAST

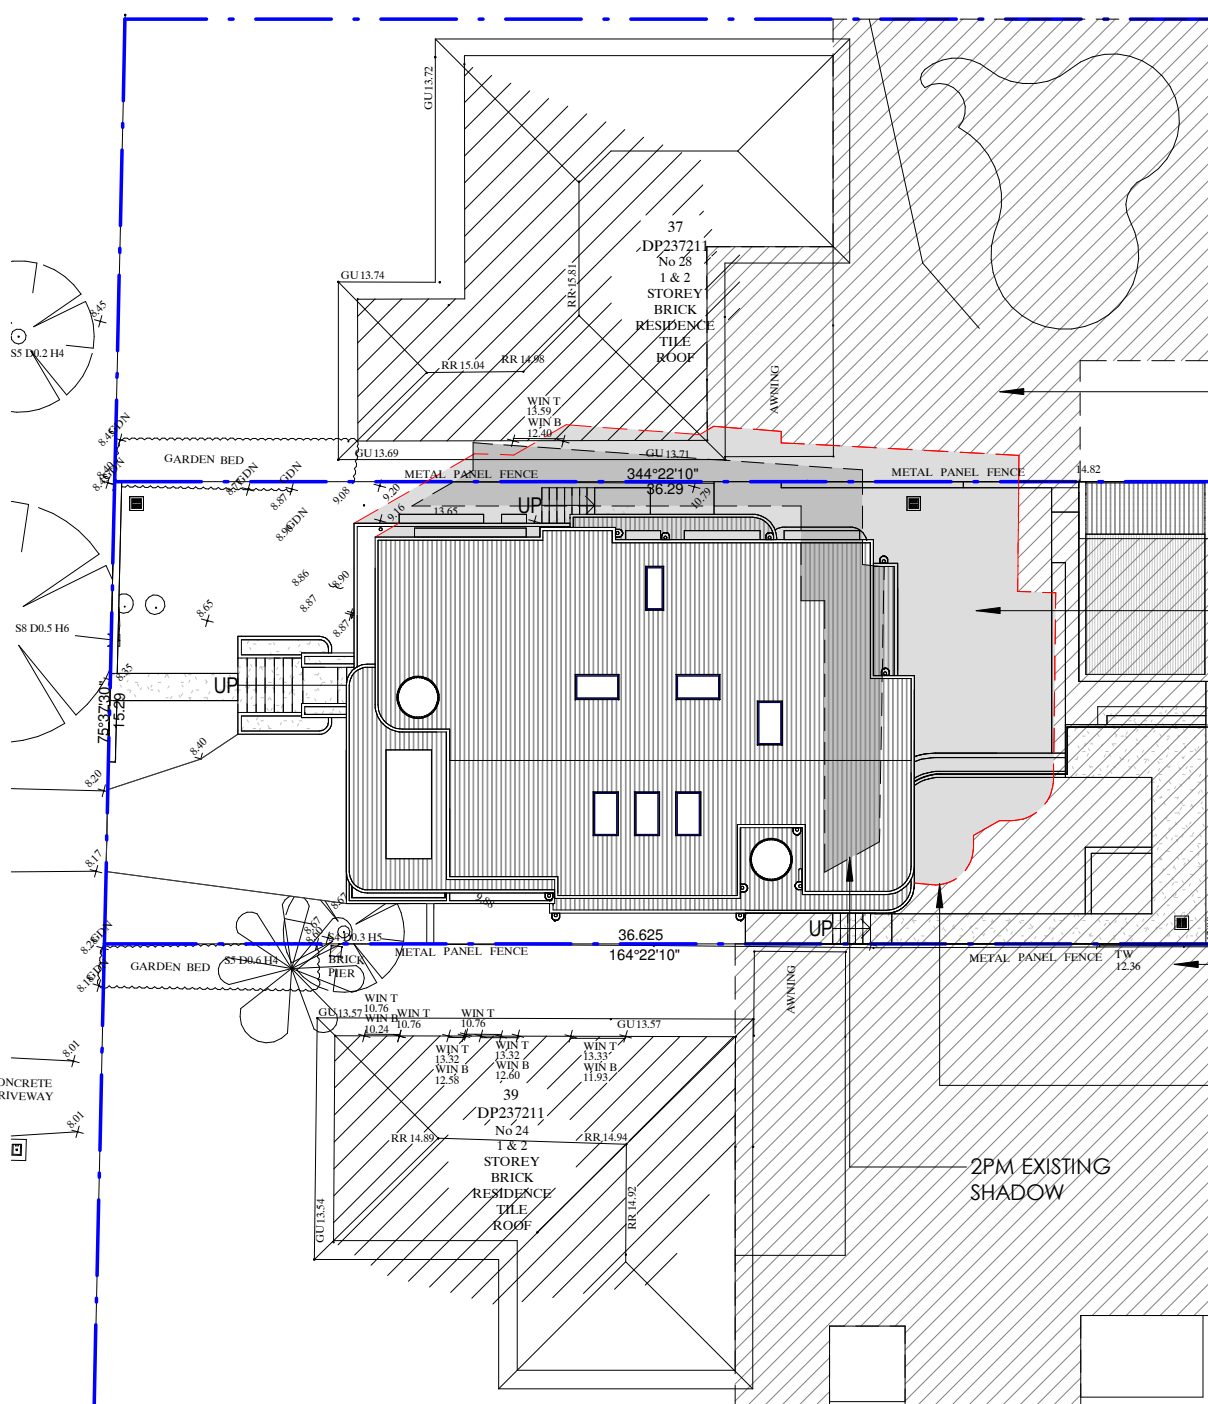

SOLAR ACCESS AREA
TO P.O.S (No.28)
193.77m2 - 93.83%
TOTAL P.O.S -206.51m2

SOLAR ACCESS AREA
TO P.O.S (No.26)
96.88m2 - 48.62%
TOTAL P.O.S - 199.28m2


SOLAR ACCESS AREA
TO P.O.S (No.24)
221.25m2 - 100%
TOTAL P.O.S -221.25m2

MARCH/SEP. 22ND - 2pm EXISTING & PROPOSED SHADOWS

2

1 : 250

					CLIENT MR & MRS FAZIL		PROJECT PROPOSED ALTERATIONS & ADDITIONS		DRAWING TITLE EXISTING & PROPOSED SHADOW PLANS 22ND MARCH/SEPTEMBER 2PM		DS407 DESIGN STUDIO P PO Box 141 Earlwood NSW 2206. E admin@designstudio407.com.au W www.designstudio407.com.au T (02) 9558 8944 F (02) 9558 9765  Master Builders Association  Member Australian Institute of Architects COPYRIGHT of designs shown heron is retained by DESIGN STUDIO 407. Authority is required for any reproduction. Contractor(s) to verify all dimensions on site before commencing work. Figured dimensions given are to be taken in preference to scaling. Rodolfo O'Laco: Nominated Architect NSW A.R.B. 6520. Principal Design Practitioner: PDP0000407			
					ADDRESS 26 JACARANDA DRIVE, GEORGES HALL		PROJECT STATUS DEVELOPMENT APPLICATION		SHEET NO: 44 ISSUE: A				SCALE: 1 : 250@A3 JOB NO: 888-1766	
A	DEVELOPMENT APPLICATION	08/05/2025	M.K	EJS, RO										
ISSUE	AMENDMENTS	DATE	DRN	CHK										

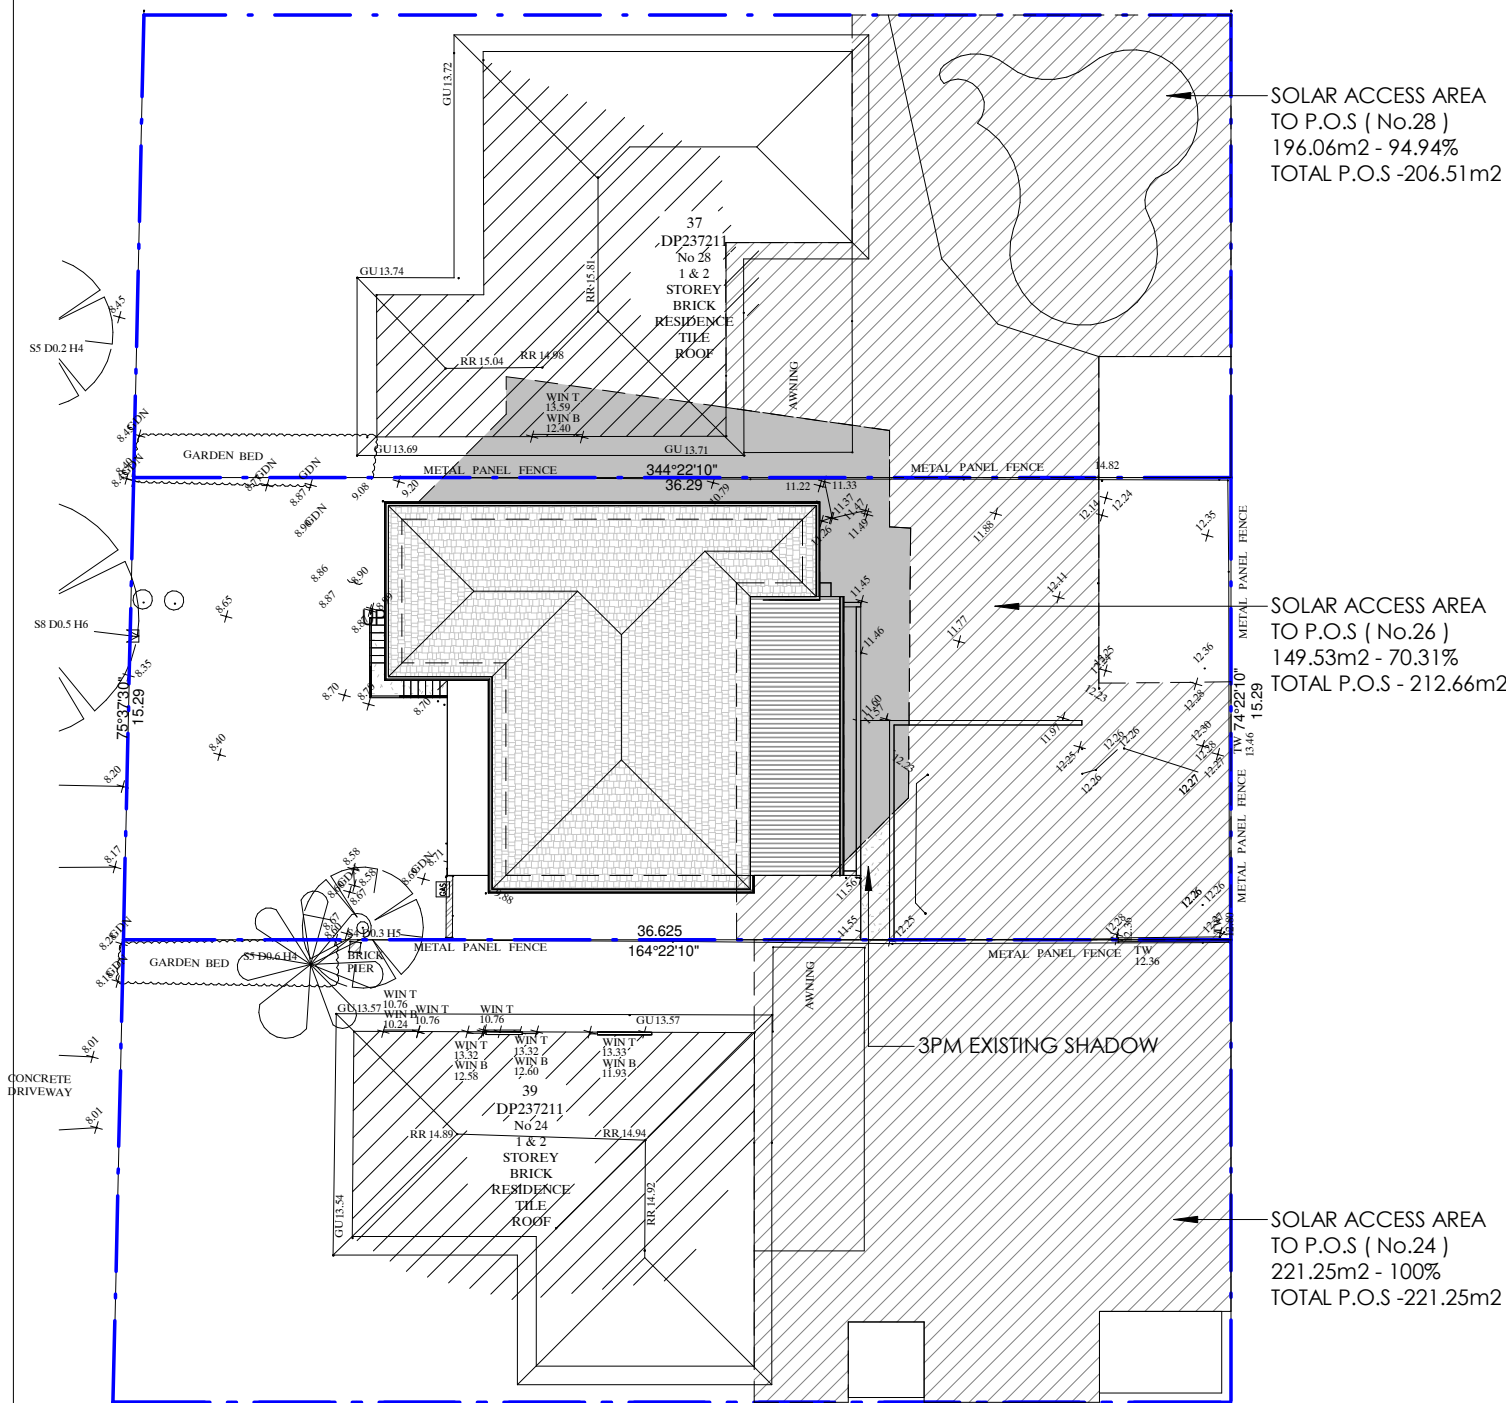

SOLAR ACCESS AREA
TO P.O.S (No.28)
196.06m2 - 94.94%
TOTAL P.O.S -206.51m2

SOLAR ACCESS AREA
TO P.O.S (No.26)
149.53m2 - 70.31%
TOTAL P.O.S - 212.66m2

SOLAR ACCESS AREA
TO P.O.S (No.24)
221.25m2 - 100%
TOTAL P.O.S -221.25m2

3PM EXISTING SHADOW

MARCH/SEP. 22ND - 3pm EXISTING SHADOWS

1

1 : 250

LEGEND



EXISTING
SHADOW
CAST




PROPOSED
SHADOW
CAST

2

MARCH/SEP. 22ND - 3pm EXISTING & PROPOSED SHADOWS

1 : 250

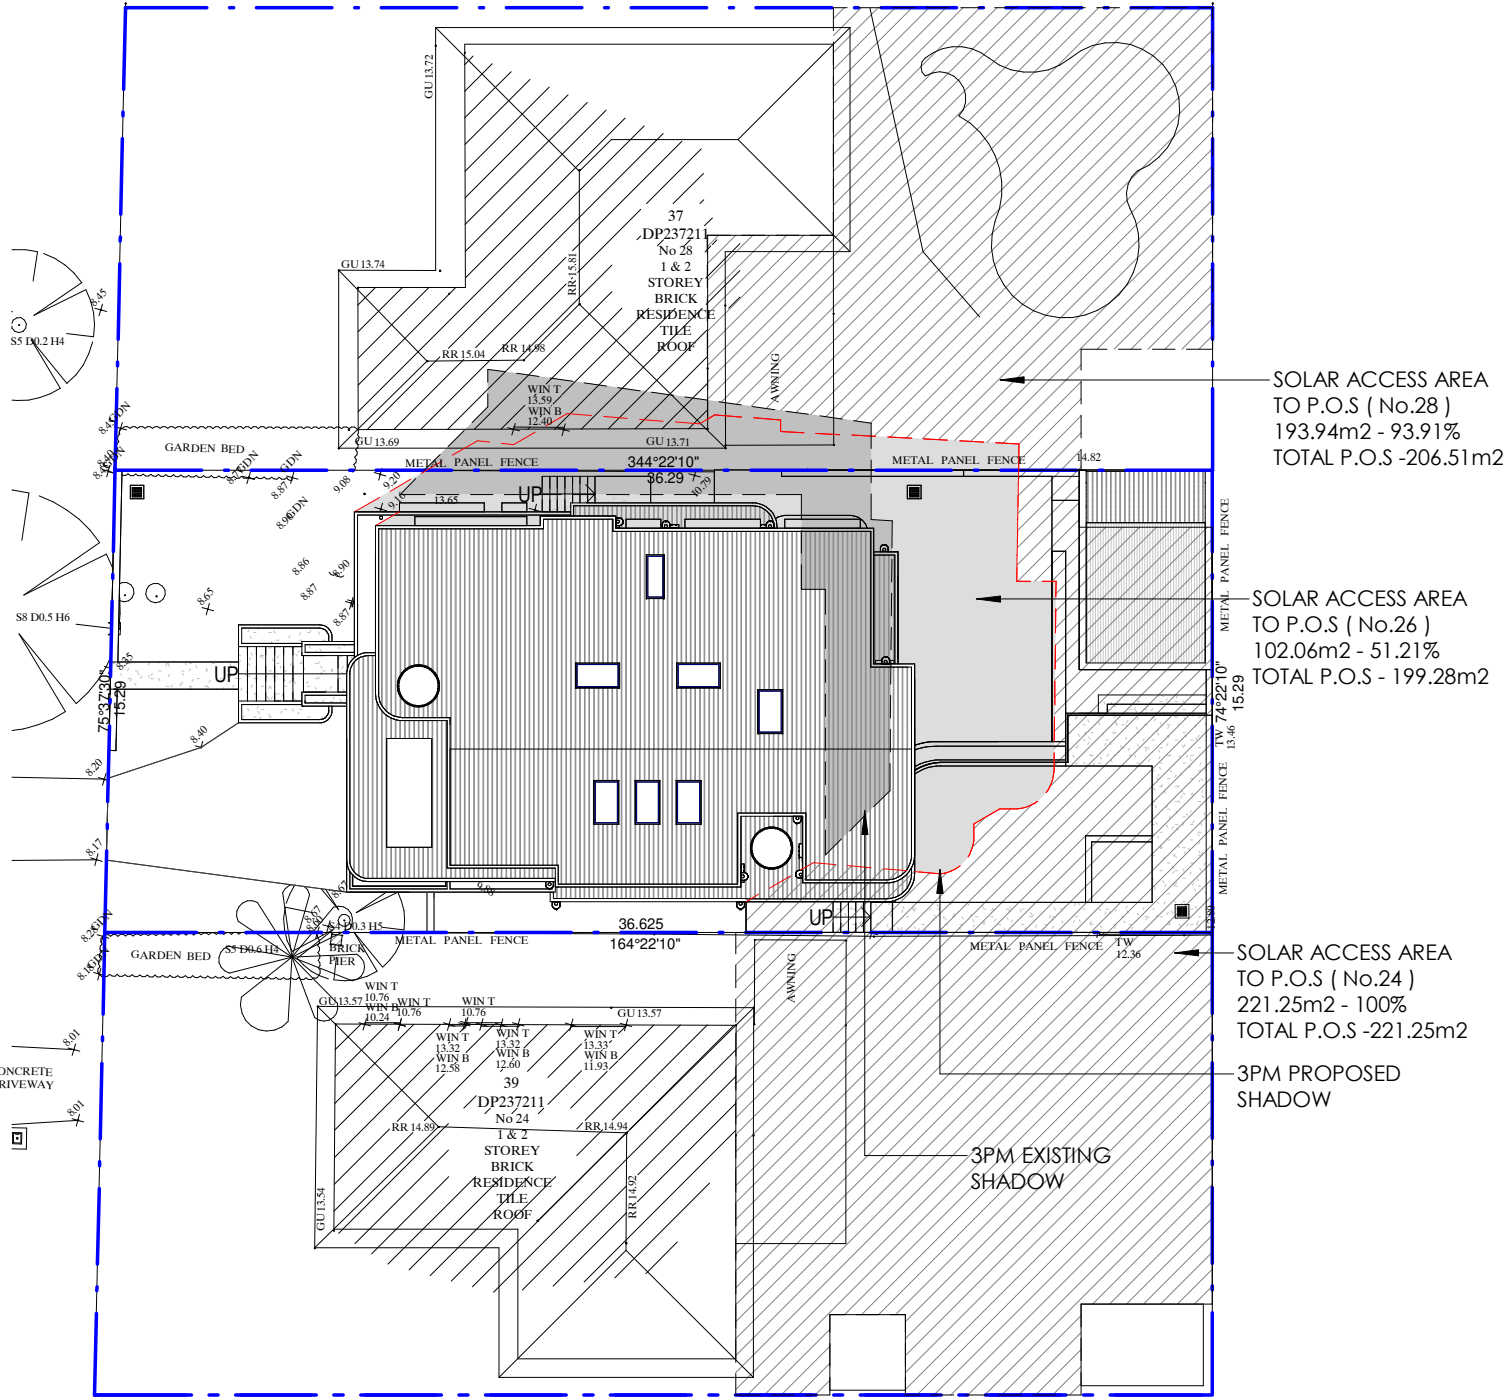

SOLAR ACCESS AREA
TO P.O.S (No.28)
193.94m2 - 93.91%
TOTAL P.O.S -206.51m2

SOLAR ACCESS AREA
TO P.O.S (No.26)
102.06m2 - 51.21%
TOTAL P.O.S - 199.28m2

SOLAR ACCESS AREA
TO P.O.S (No.24)
221.25m2 - 100%
TOTAL P.O.S -221.25m2

3PM PROPOSED
SHADOW

3PM EXISTING
SHADOW

A	DEVELOPMENT APPLICATION	08/05/2025	M.K	EJS, RO
ISSUE	AMENDMENTS	DATE	DRN	CHK

CLIENT
MR & MRS FAZIL

ADDRESS
26 JACARANDA DRIVE,
GEORGES HALL

PROJECT
PROPOSED ALTERATIONS &
ADDITIONS

PROJECT STATUS
DEVELOPMENT APPLICATION

DRAWING TITLE
EXISTING & PROPOSED SHADOW PLANS 22ND
MARCH/SEPTEMBER 3PM

SHEET NO: 45 ISSUE: A

SCALE: 1 : 250@A3 JOB NO: 888-1766

DESIGN: M.K DRAWN: M.K CHECKED BY: EJS, RO




P PO Box 141 Earlwood NSW 2206.
E admin@designstudio407.com.au
W www.designstudio407.com.au

T (02) 9558 8944
F (02) 9558 9765



COPYRIGHT of designs shown heron is retained by
DESIGN STUDIO 407. Authority is required for any
reproduction.
Contractor(s) to verify all dimensions on site before
commencing work. Figured dimensions given are to be
taken in preference to scaling.

Rodolfo O'Laco: Nominated Architect NSW A.R.B. 6520.
Principal Design Practitioner: PDP0000407

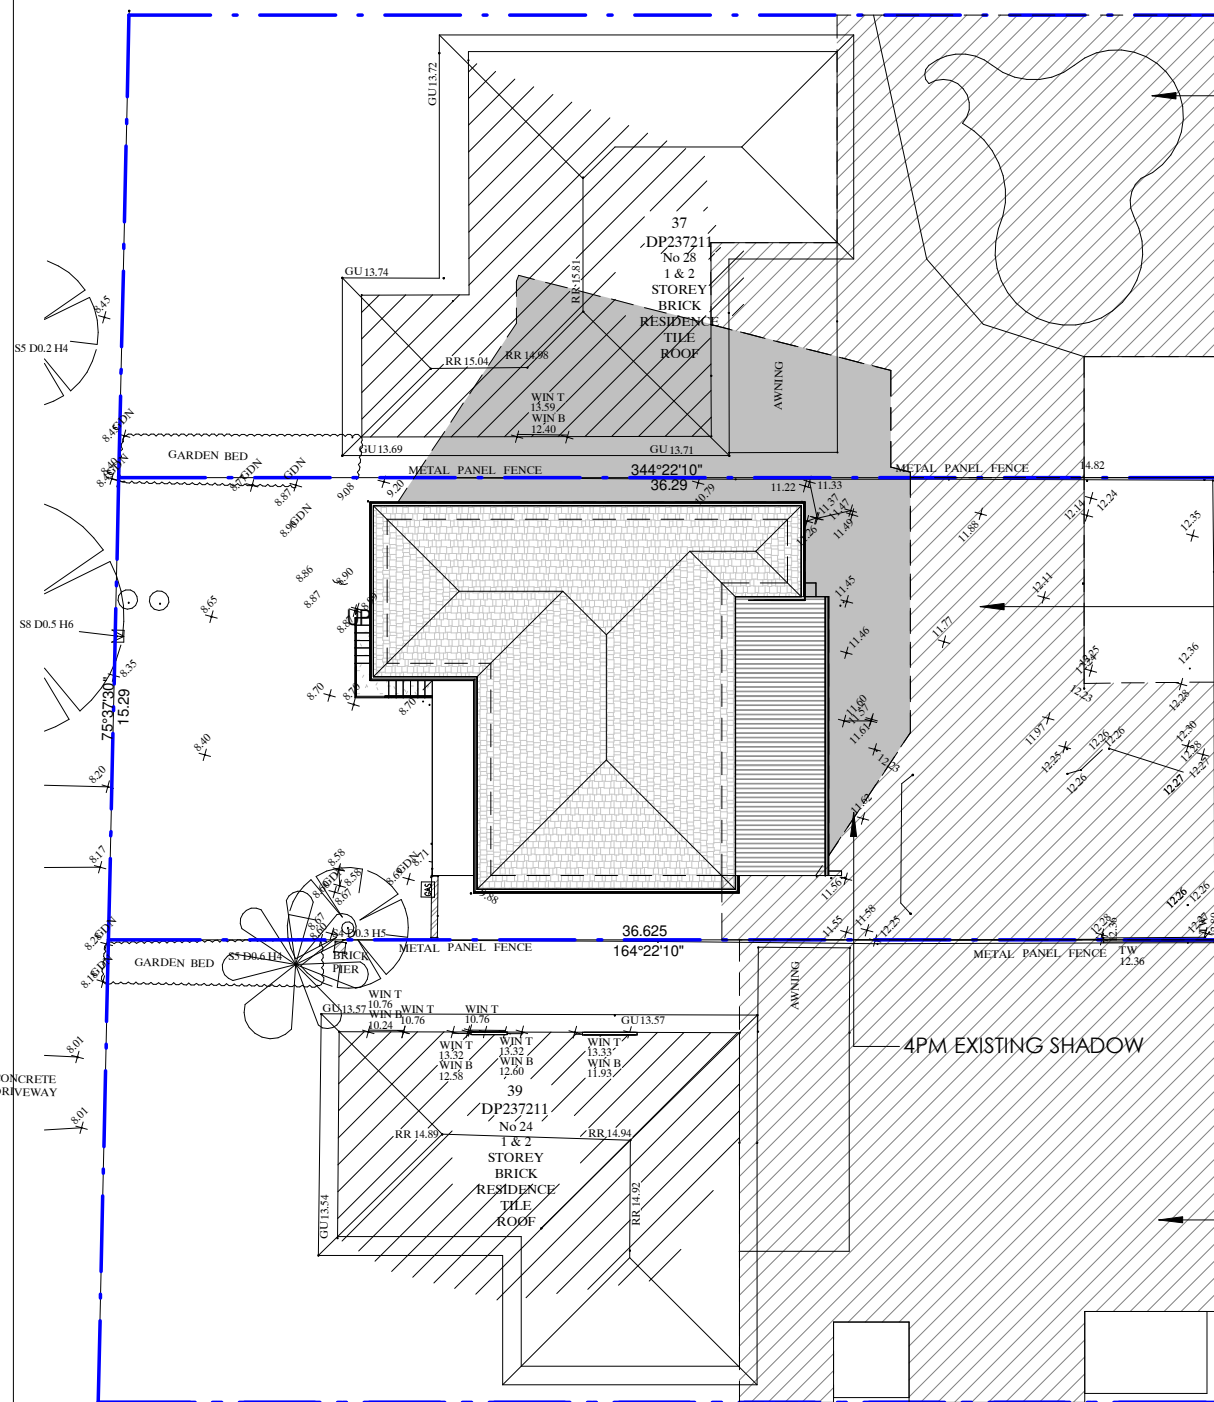

SOLAR ACCESS AREA
TO P.O.S (No.28)
180.79m2 - 87.55%
TOTAL P.O.S -206.51m2

SOLAR ACCESS AREA
TO P.O.S (No.26)
145.64m2 - 68.48%
TOTAL P.O.S - 212.66m2

SOLAR ACCESS AREA
TO P.O.S (No.24)
221.25m2 - 100%
TOTAL P.O.S -221.25m2

1 MARCH/SEP. 22ND - 4pm EXISTING SHADOWS

1 : 250

LEGEND



EXISTING
SHADOW
CAST




PROPOSED
SHADOW
CAST

2

MARCH/SEP. 22ND - 4pm EXISTING & PROPOSED SHADOWS

1 : 250

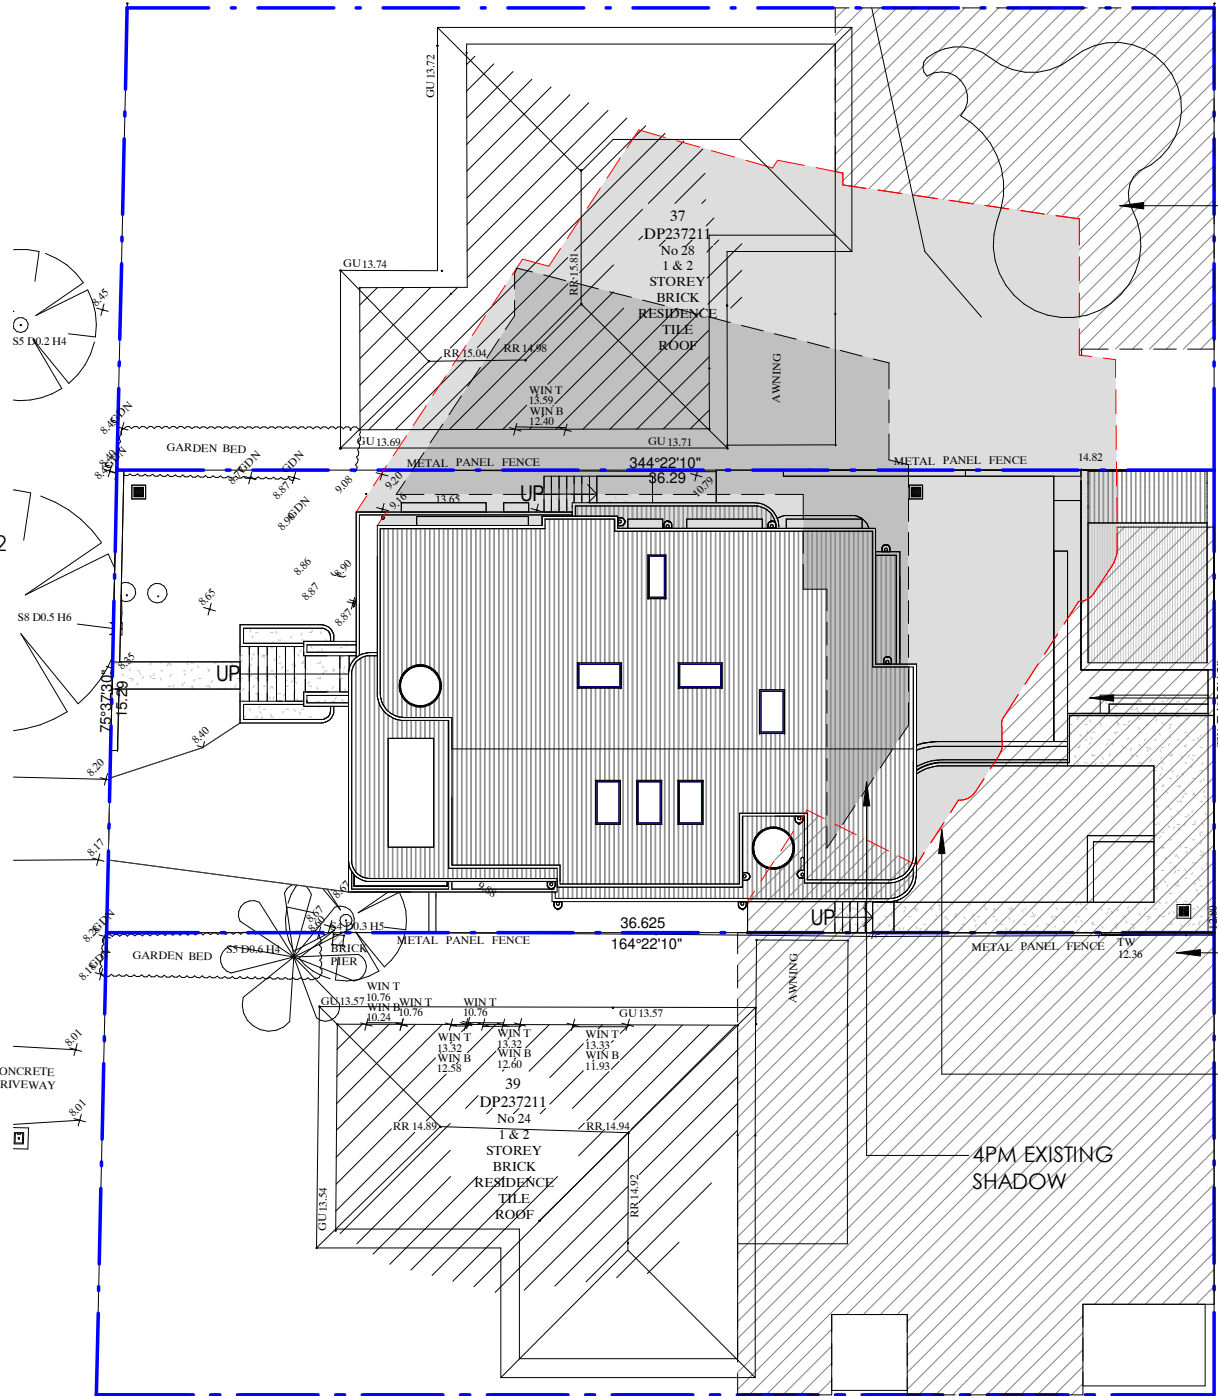

SOLAR ACCESS AREA
TO P.O.S (No.28)
101.93m2 - 49.36%
TOTAL P.O.S -206.51m2

SOLAR ACCESS AREA
TO P.O.S (No.26)
108.51m2 - 54.45%
TOTAL P.O.S - 199.28m2

SOLAR ACCESS AREA
TO P.O.S (No.24)
221.25m2 - 100%
TOTAL P.O.S -221.25m2

4PM PROPOSED
SHADOW

4PM EXISTING
SHADOW

A	DEVELOPMENT APPLICATION	08/05/2025	M.K	EJS, RO
ISSUE	AMENDMENTS	DATE	DRN	CHK

CLIENT
MR & MRS FAZIL

ADDRESS
26 JACARANDA DRIVE,
GEORGES HALL

PROJECT
PROPOSED ALTERATIONS &
ADDITIONS


PROJECT STATUS
DEVELOPMENT APPLICATION

DRAWING TITLE
EXISTING & PROPOSED SHADOW PLANS 22ND
MARCH/SEPTEMBER 4PM

SHEET NO: 46 ISSUE: A

SCALE: 1 : 250@A3 JOB NO: 888-1766

DESIGN: M.K DRAWN: M.K CHECKED BY: EJS, RO

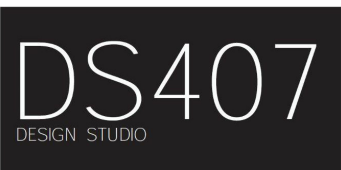



P PO Box 141 Earlwood NSW 2206.
E admin@designstudio407.com.au
W www.designstudio407.com.au

T (02) 9558 8944
F (02) 9558 9765



COPYRIGHT of designs shown heron is retained by
DESIGN STUDIO 407. Authority is required for any
reproduction.
Contractor(s) to verify all dimensions on site before
commencing work. Figured dimensions given are to be
taken in preference to scaling.

Rodolfo O'Laco: Nominated Architect NSW A.R.B. 6520.
Principal Design Practitioner: PDP0000407

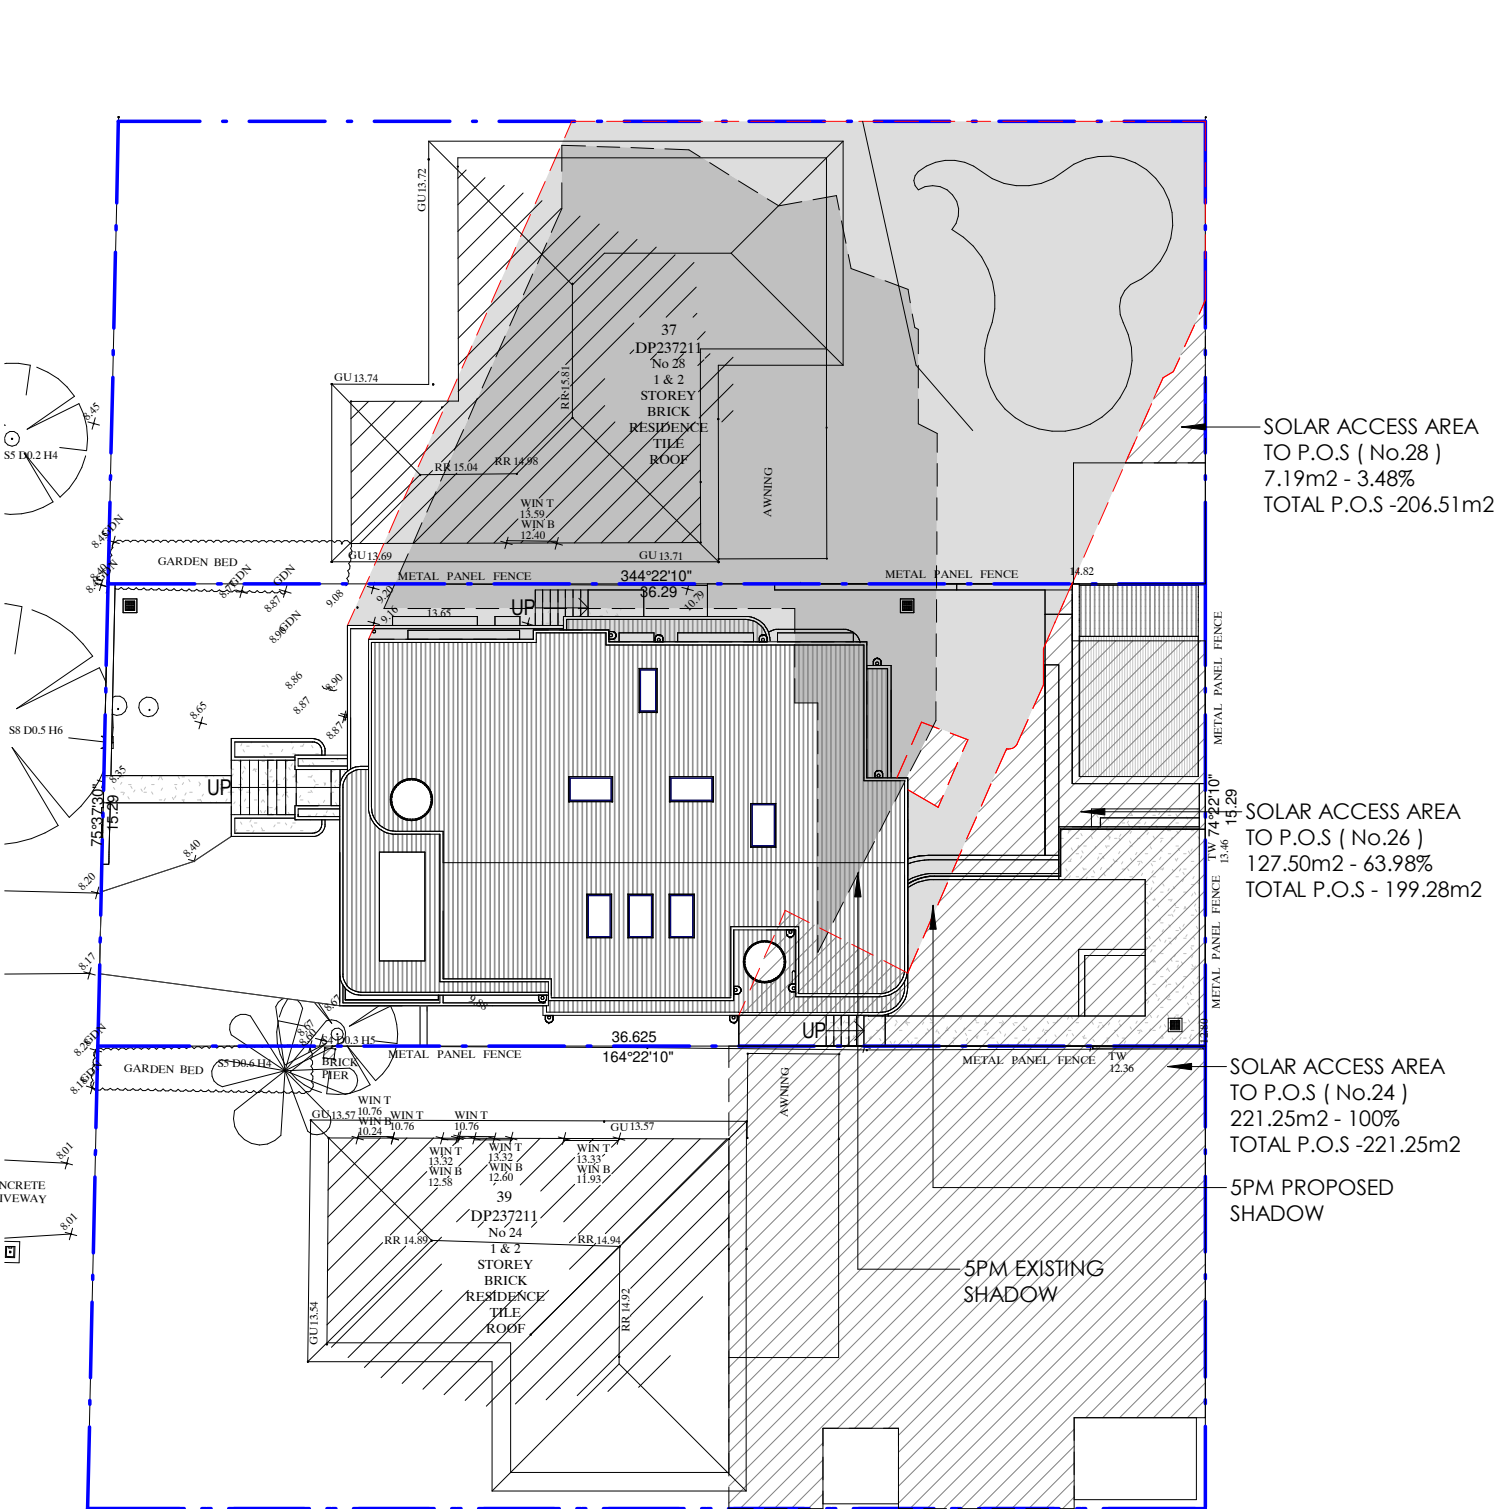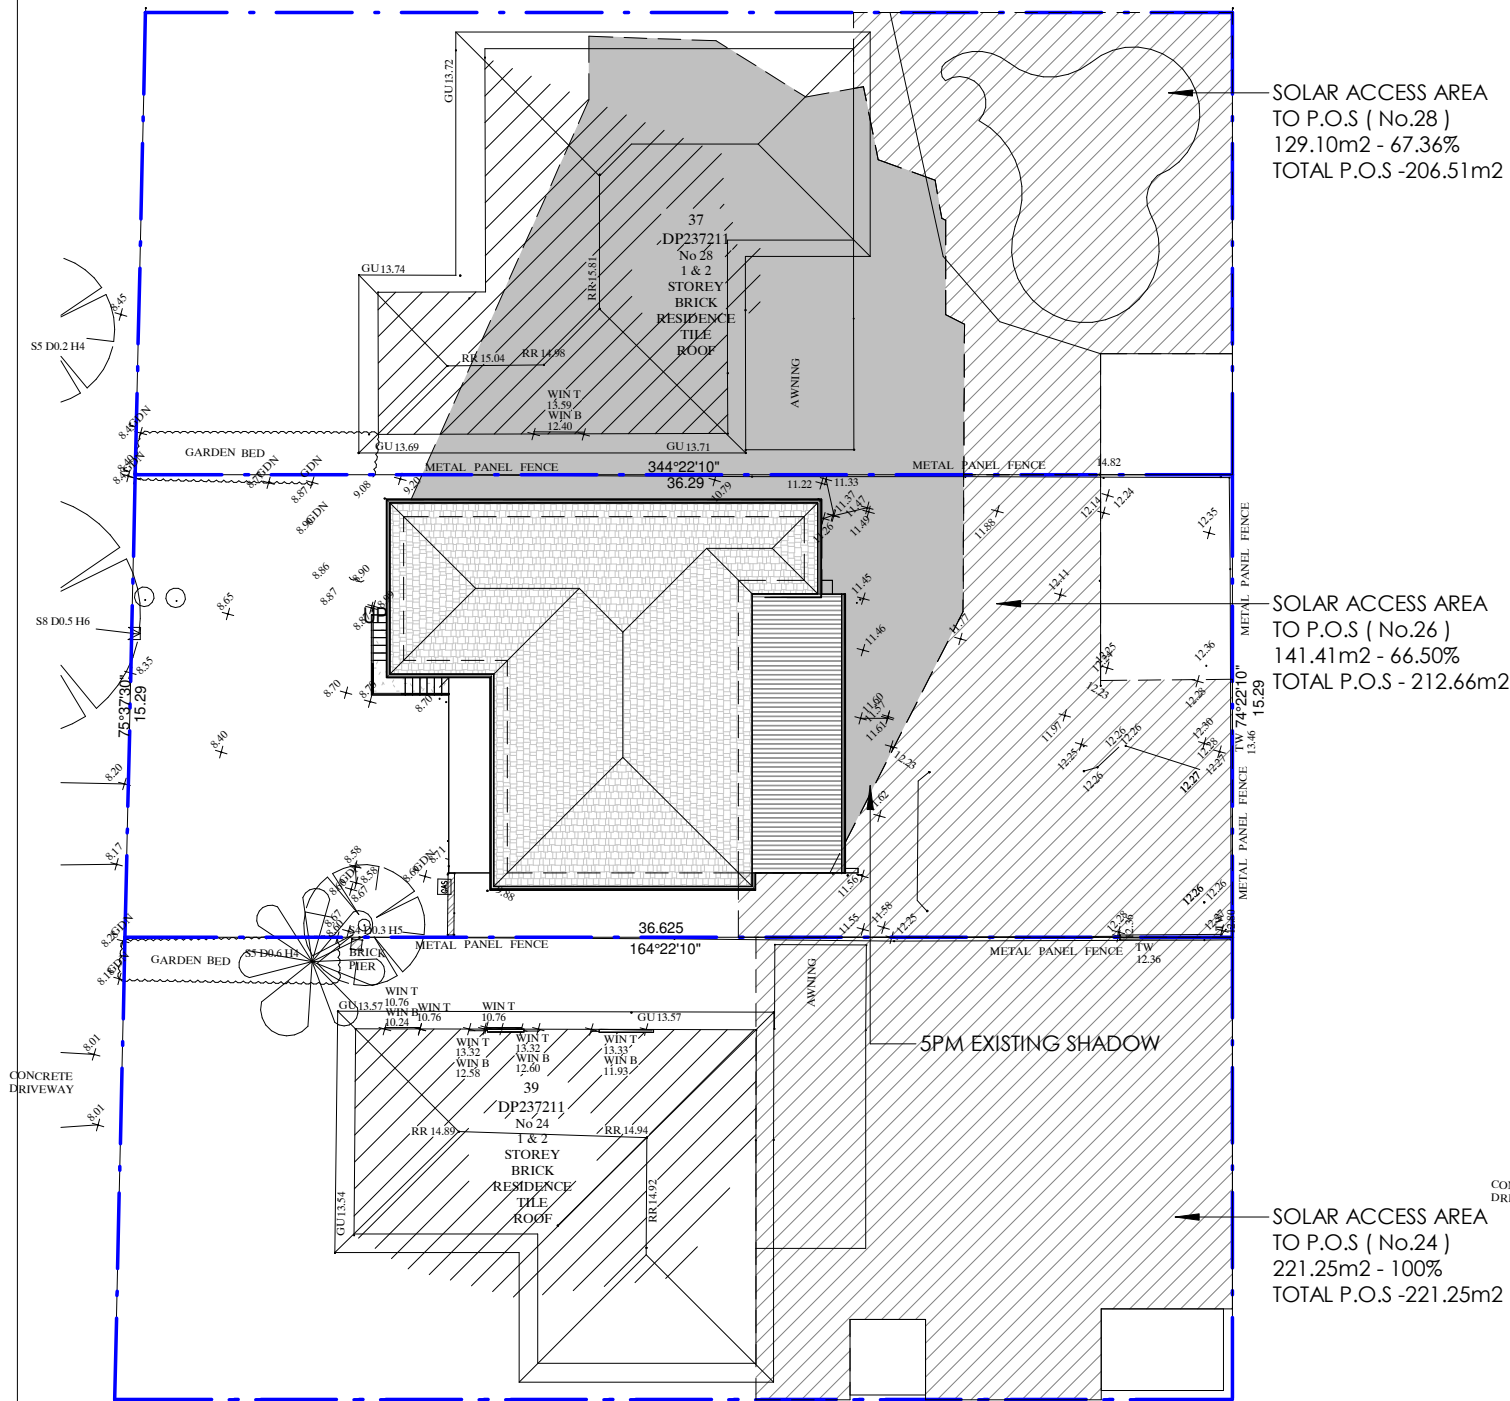

1 MARCH/SEP. 22ND - 5pm EXISTING SHADOWS
1 : 250

LEGEND

	EXISTING SHADOW CAST		PROPOSED SHADOW CAST
--	----------------------	--	----------------------

2 MARCH/SEP. 22ND - 5pm EXISTING & PROPOSED SHADOWS
1 : 250

A	DEVELOPMENT APPLICATION	08/05/2025	M.K	EJS, RO
ISSUE	AMENDMENTS	DATE	DRN	CHK

CLIENT
MR & MRS FAZIL

ADDRESS
26 JACARANDA DRIVE,
GEORGES HALL

PROJECT
PROPOSED ALTERATIONS &
ADDITIONS

PROJECT STATUS
DEVELOPMENT APPLICATION

DRAWING TITLE
EXISTING & PROPOSED SHADOW PLANS 22ND
MARCH/SEPTEMBER 5PM

SHEET NO:	47	ISSUE:	A		
SCALE:	1 : 250@A3	JOB NO:	888-1766		
DESIGN:	M.K	DRAWN:	M.K	CHECKED BY:	EJS, RO


DS407
DESIGN STUDIO

P PO Box 141 Earlwood NSW 2206.
E admin@designstudio407.com.au
W www.designstudio407.com.au
T (02) 9558 8944
F (02) 9558 9765




COPYRIGHT of designs shown heron is retained by
DESIGN STUDIO 407. Authority is required for any
reproduction.
Contractor(s) to verify all dimensions on site before
commencing work. Figured dimensions given are to be
taken in preference to scaling.

Rodolfo O'Laco: Nominated Architect NSW A.R.B. 6520.
Principal Design Practitioner: PDP0000407

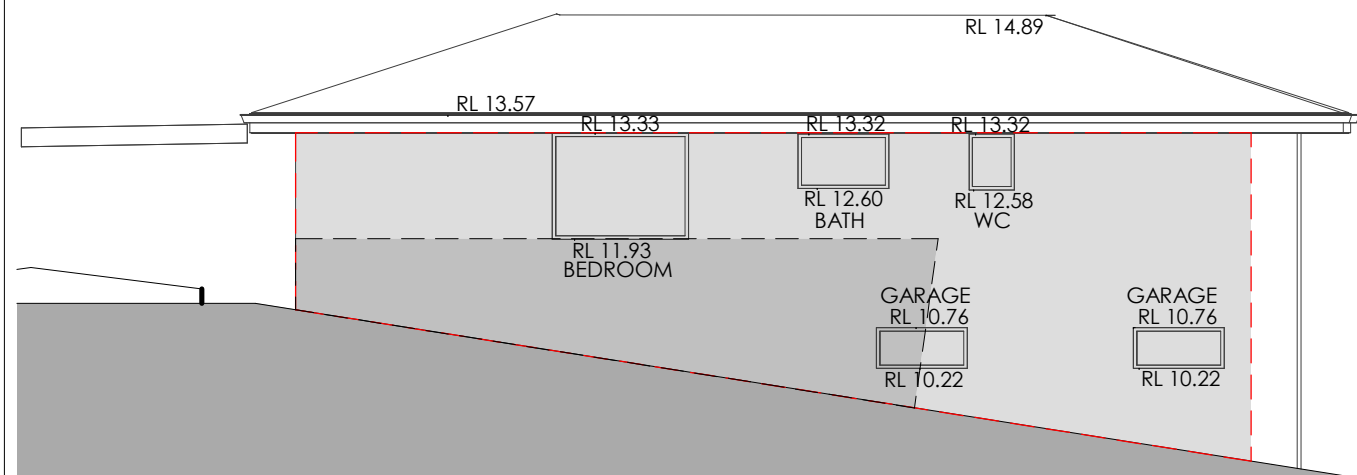


1 SHADOW ELEVATION 22ND MARCH/SEP. 8AM No.24

1 : 100

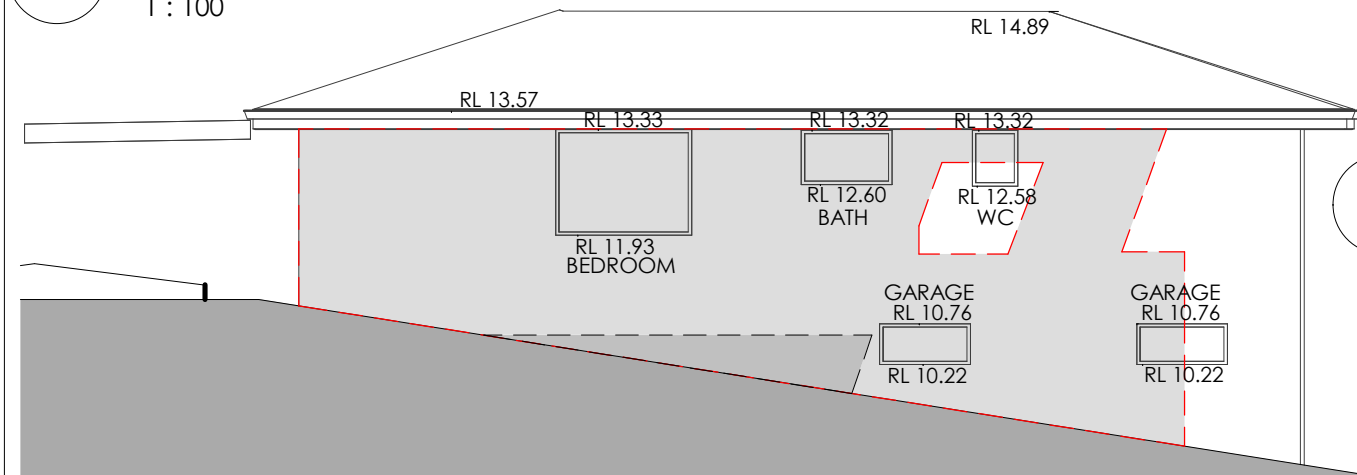


2 SHADOW ELEVATION 22ND MARCH/SEP. 9AM No.24

1 : 100

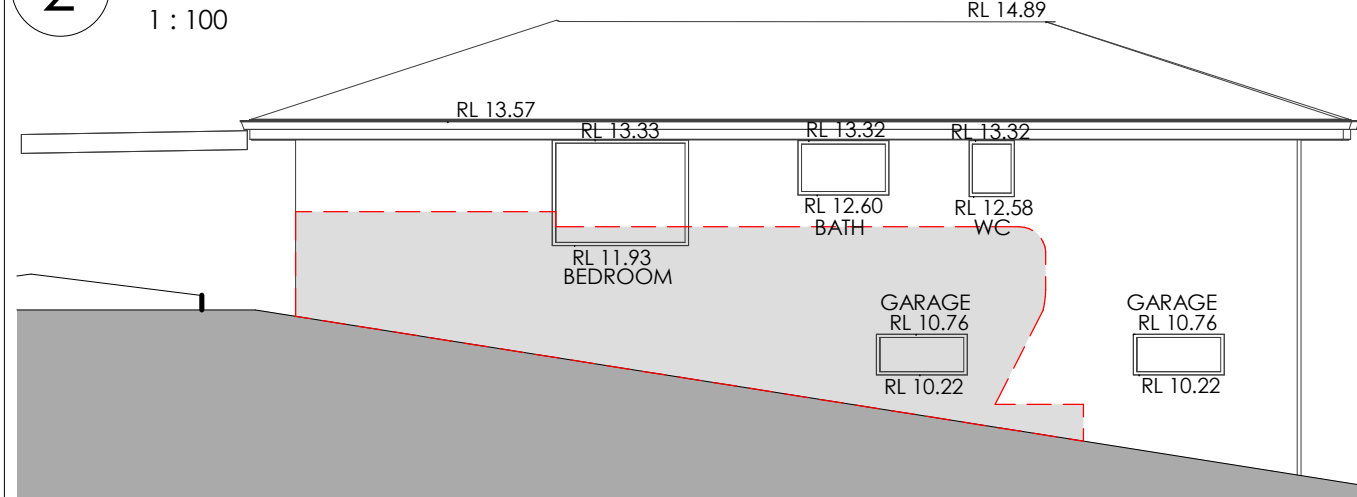

3 SHADOW ELEVATION 22ND MARCH/SEP. 10AM No.24

1 : 100

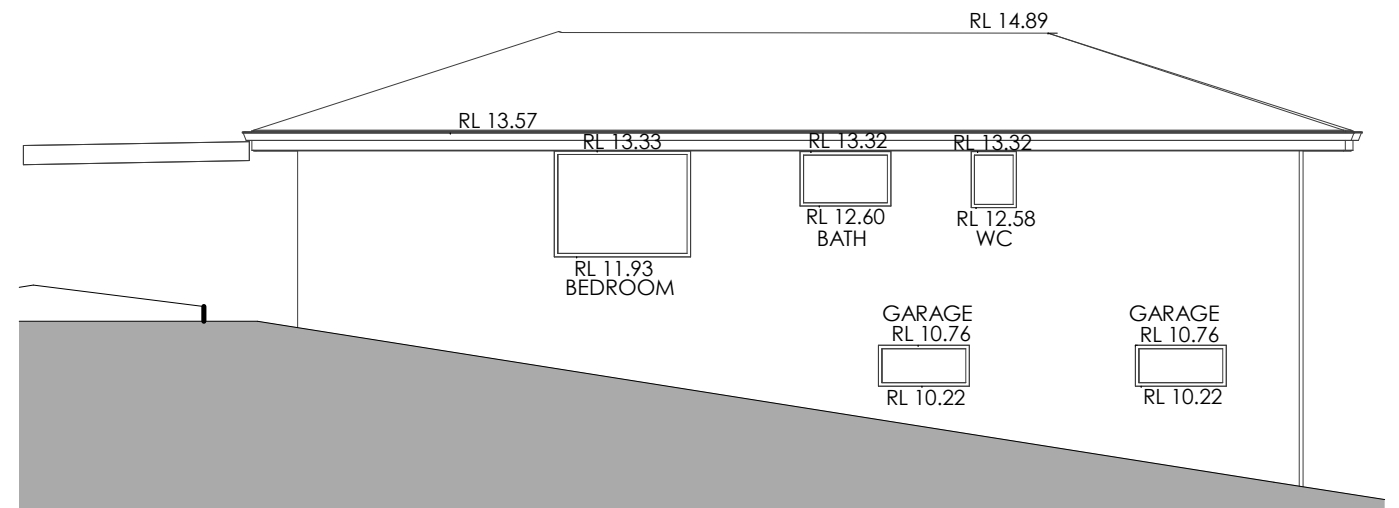

4 SHADOW ELEVATION 22ND MARCH/SEP. 11AM to 5PM No.24


1 : 100




SHADOW NOTES

NO WINDOWS ARE AFFECTED FROM 11AM TO 5PM


					CLIENT MR & MRS FAZIL	PROJECT PROPOSED ALTERATIONS & ADDITIONS	DRAWING TITLE EXISTING & PROPOSED SHADOW ELEVATIONS 22ND MARCH/SEPTEMBER No.24	DS407 DESIGN STUDIO		Master Builders Association Australian Institute of Architects Member COPYRIGHT of designs shown heron is retained by DESIGN STUDIO 407. Authority is required for any reproduction. Contractor(s) to verify all dimensions on site before commencing work. Figured dimensions given are to be taken in preference to scaling. Rodolfo O'Laco: Nominated Architect NSW A.R.B. 6520. Principal Design Practitioner: PDP0000407
A	DEVELOPMENT APPLICATION	08/05/2025	M.K	EJS, RO	ADDRESS 26 JACARANDA DRIVE, GEORGES HALL	PROJECT STATUS DEVELOPMENT APPLICATION	SHEET NO: 48	ISSUE: A	SCALE: As indicated@A3	JOB NO: 888-1766
ISSUE	AMENDMENTS	DATE	DRN	CHK			DESIGN: M.K	DRAWN: M.K	CHECKED BY: EJS, RO	

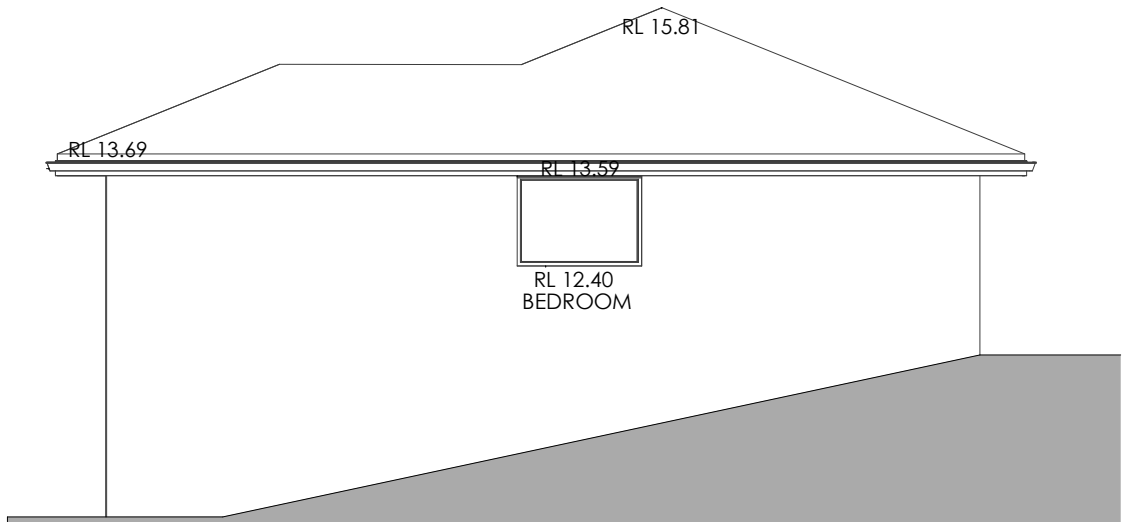


EXISTING & PROPOSED ELEVATION SHADOWS 8AM TO 1PM
22ND MARCH / SEPTEMBER

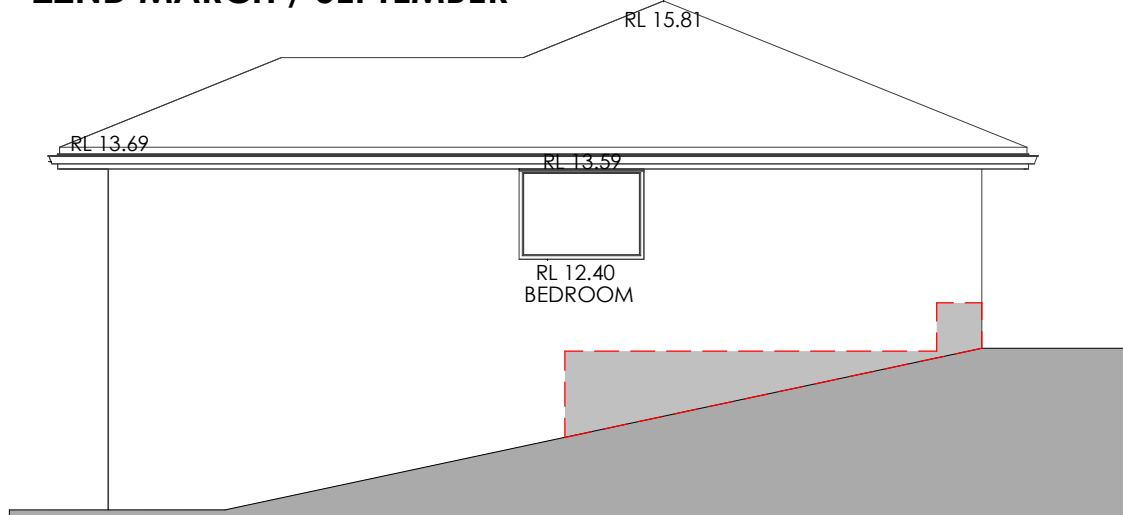


EXISTING & PROPOSED ELEVATION SHADOWS 2PM
22ND MARCH / SEPTEMBER

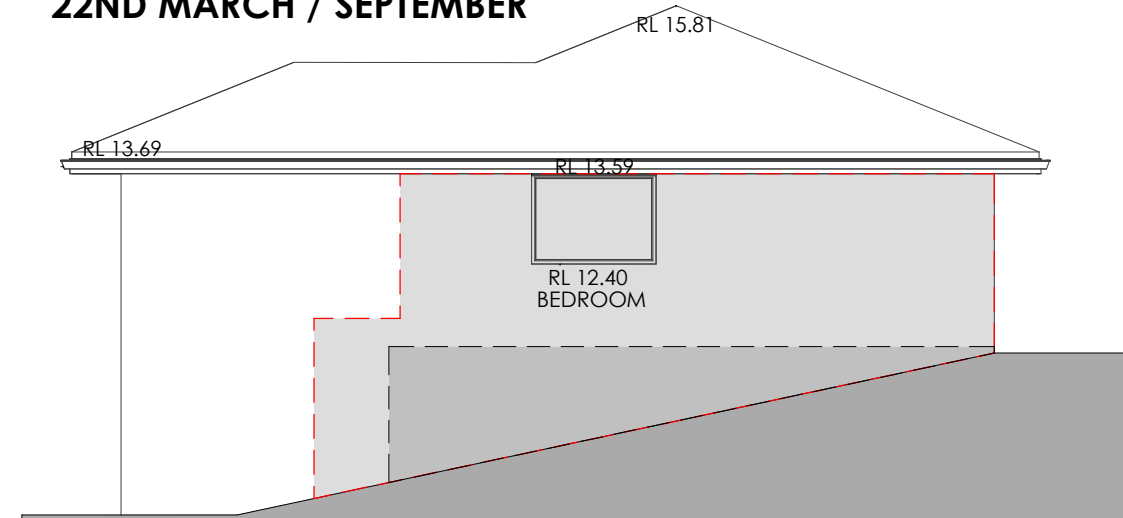

EXISTING & PROPOSED ELEVATION SHADOWS 3PM
22ND MARCH / SEPTEMBER

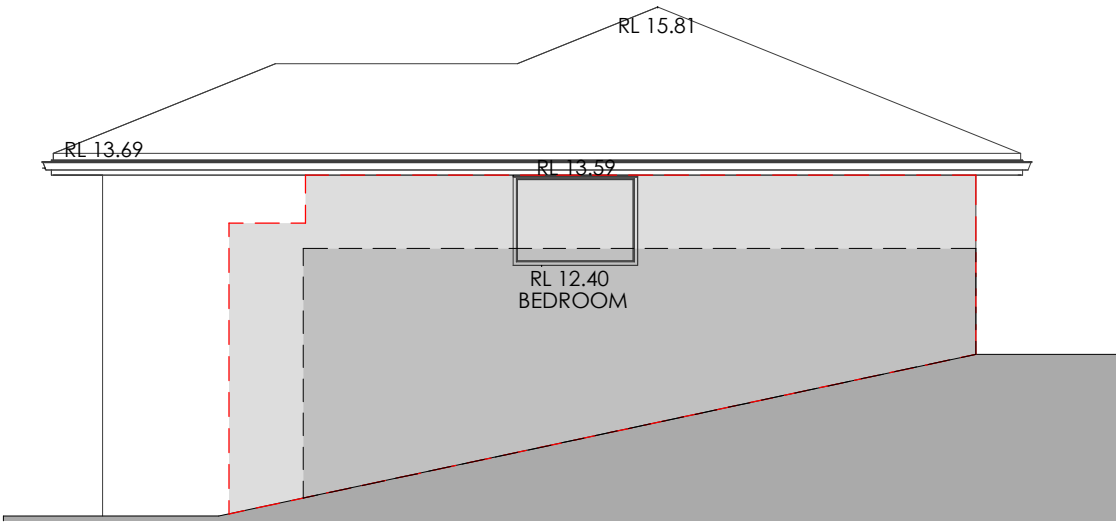

EXISTING & PROPOSED ELEVATION SHADOWS 4PM
22ND MARCH / SEPTEMBER

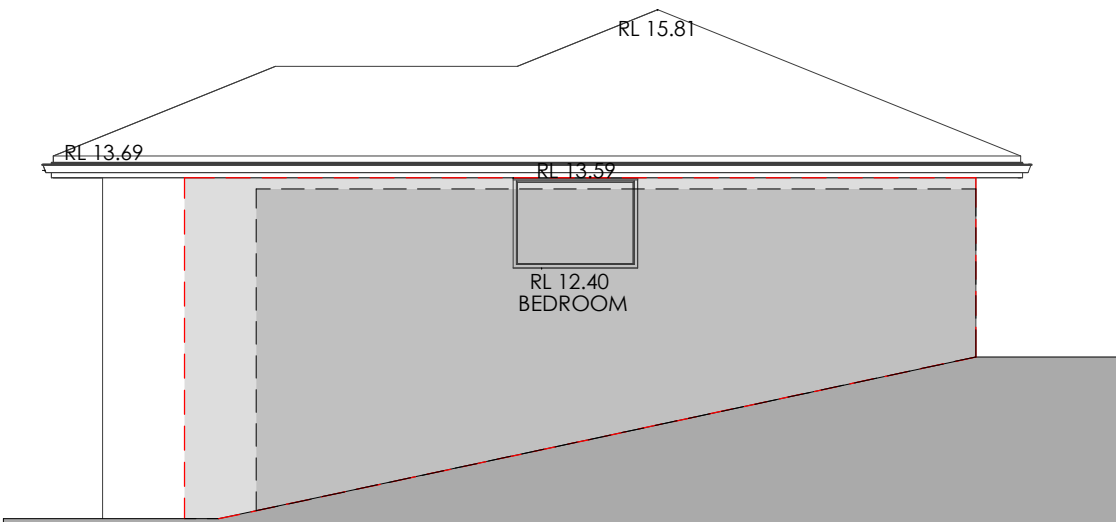

EXISTING & PROPOSED ELEVATION SHADOWS 5PM
22ND MARCH / SEPTEMBER

LEGEND

EXISTING SHADOW CAST

PROPOSED SHADOW CAST

SHADOW NOTES
NO WINDOWS ARE AFFECTED FROM 8AM TO 2PM

A				
DEVELOPMENT APPLICATION		08/05/2025	M.K	EJS, RO
AMENDMENTS		DATE	DRN	CHK

CLIENT
MR & MRS FAZIL

ADDRESS
26 JACARANDA DRIVE,
GEORGES HALL

PROJECT
PROPOSED ALTERATIONS &
ADDITIONS

PROJECT STATUS
DEVELOPMENT APPLICATION

DRAWING TITLE
EXISTING & PROPOSED SHADOW ELEVATIONS 22ND
MARCH/SEPTEMBER No.28

SHEET NO: 49 ISSUE: A

SCALE: As indicated@A3 JOB NO: 888-1766

DESIGN: M.K DRAWN: M.K CHECKED BY: EJS, RO

DS407

DESIGN STUDIO

P PO Box 141 Earlwood NSW 2206.
E admin@designstudio407.com.au
W www.designstudio407.com.au

T (02) 9558 8944
F (02) 9558 9765

Master Builders Association

Member
Australian Institute of Architects

COPYRIGHT of designs shown heron is retained by
DESIGN STUDIO 407. Authority is required for any
reproduction.
Contractor(s) to verify all dimensions on site before
commencing work. Figured dimensions given are to be
taken in preference to scaling.

Rodolfo O'Laco: Nominated Architect NSW A.R.B. 6520.
Principal Design Practitioner: PDP0000407