


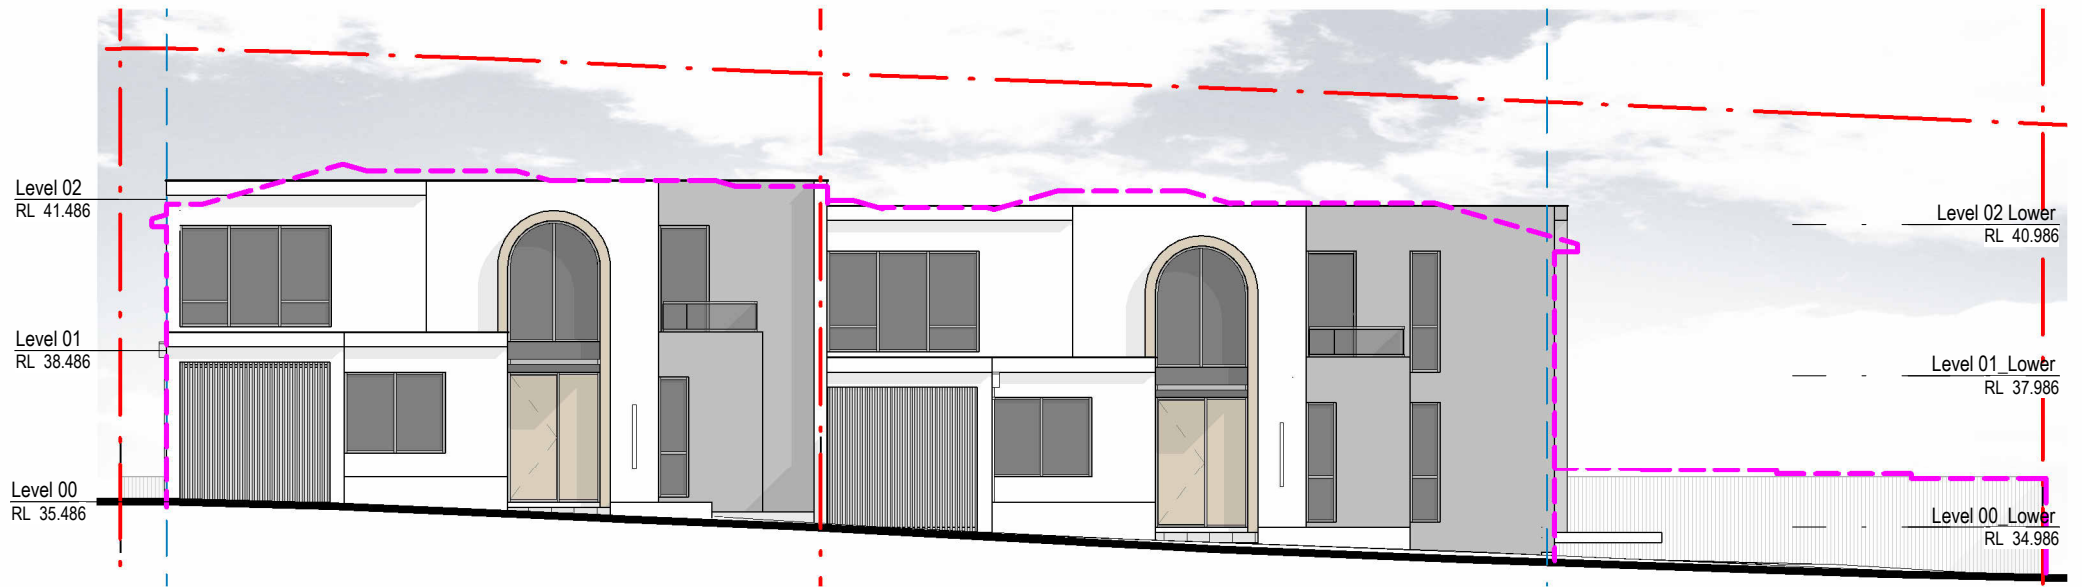


1 Elevation East_Notification
DA101 1:150




2 Elevation North_Notification
DA101 1:150



2 Elevation West Notification
DA101 1:150

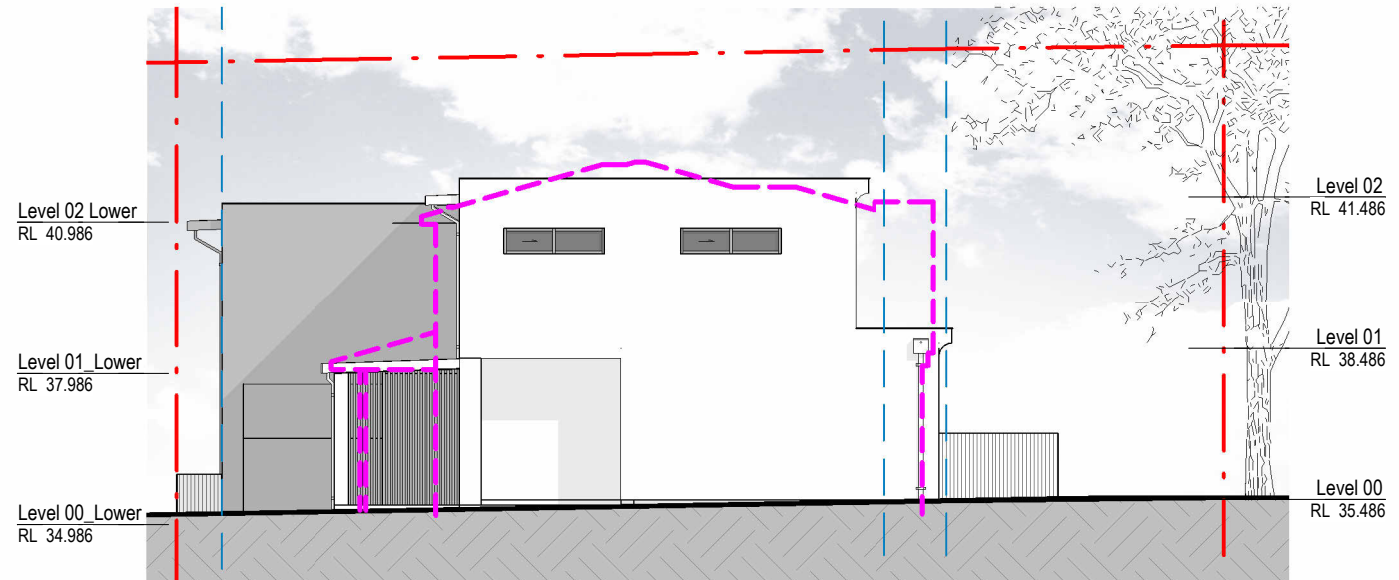

1 Elevation South Notification
DA101 1:150

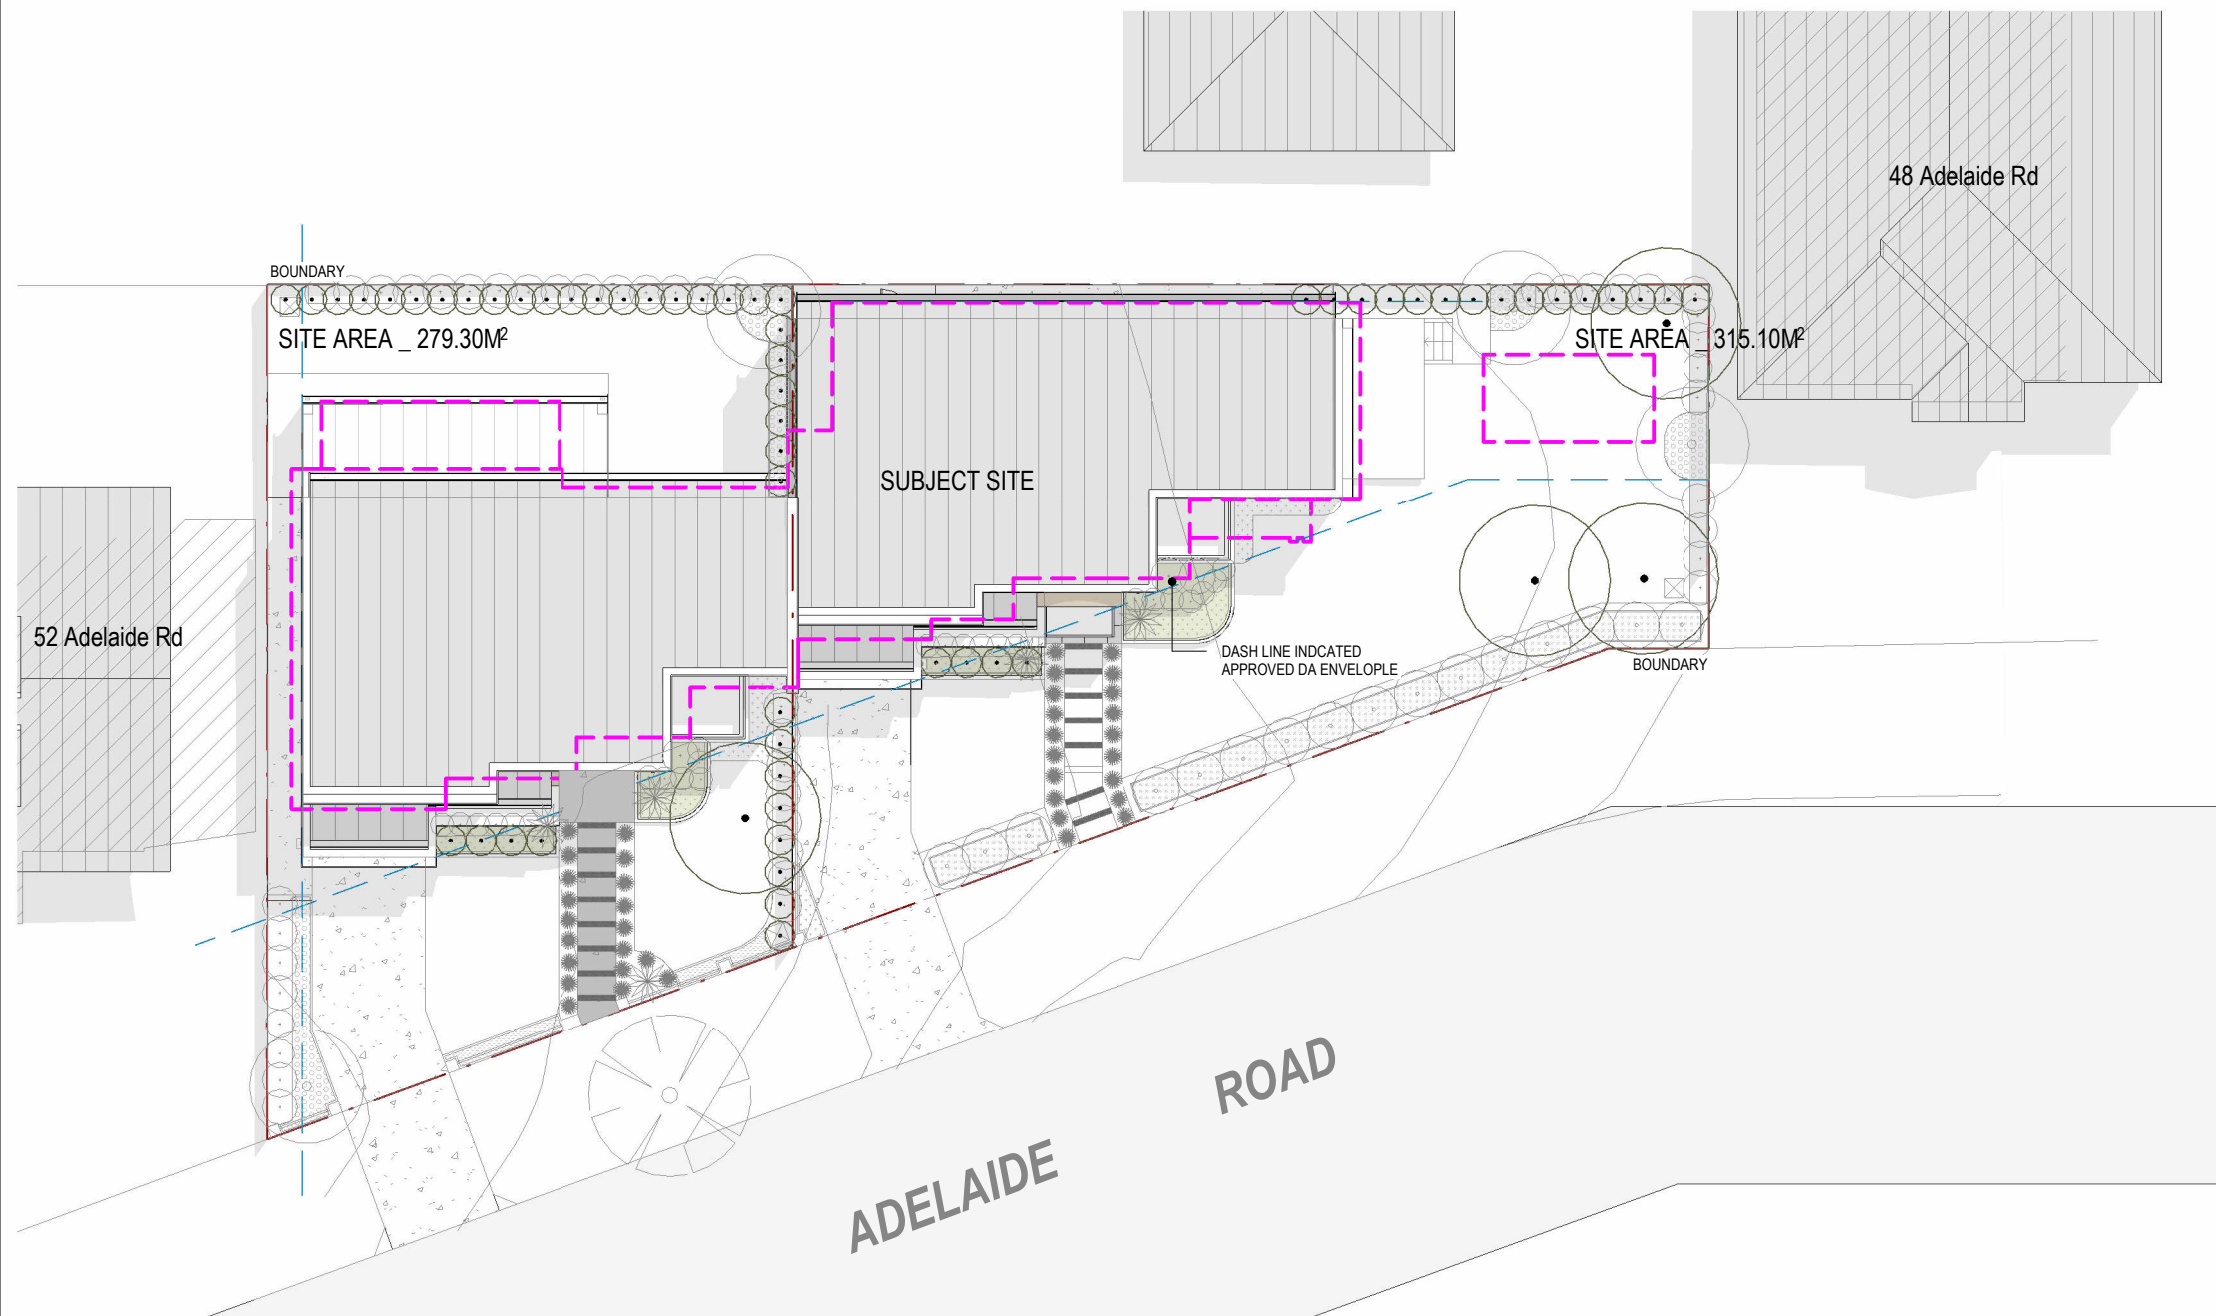

1 SITE PLAN Notification
DA200 1 : 200