




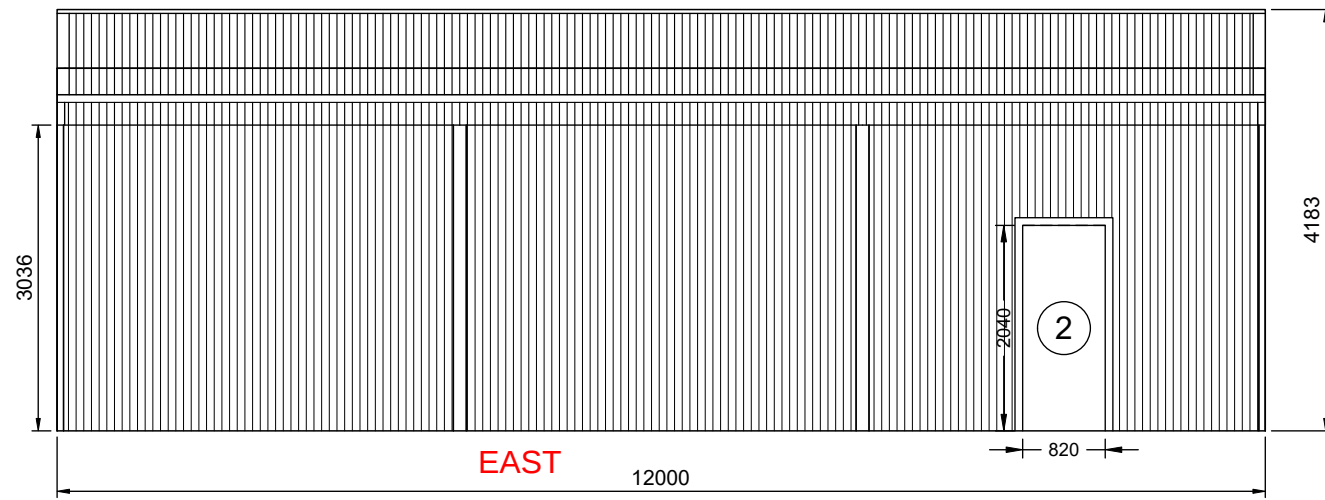


2 LEFT ELEVATION
2 SCALE: 1:75

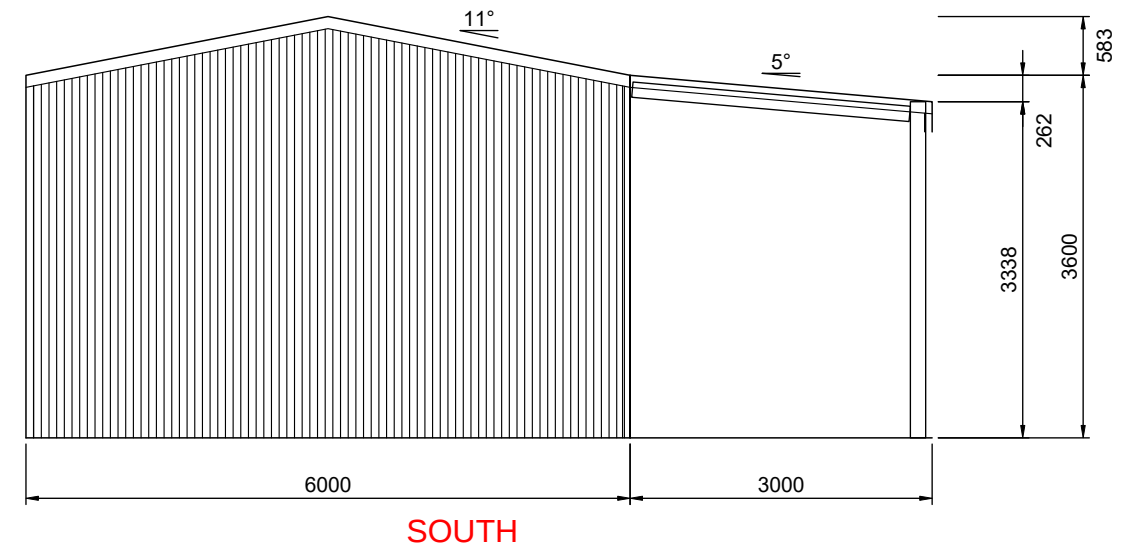


3 REAR ELEVATION
2 SCALE: 1:75 FRAME #4

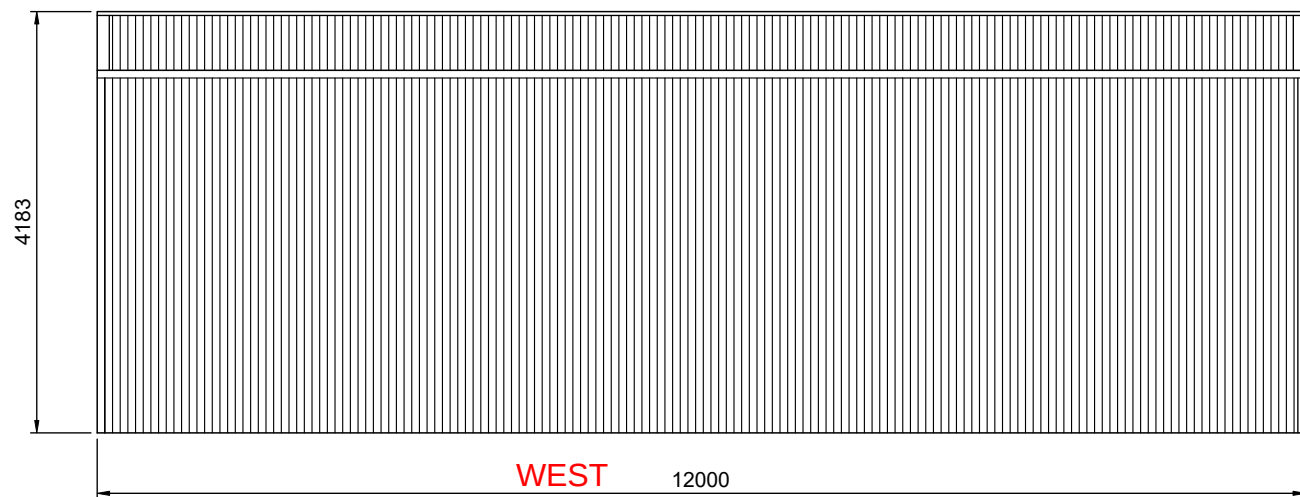

1 RIGHT ELEVATION
2 SCALE: 1:75

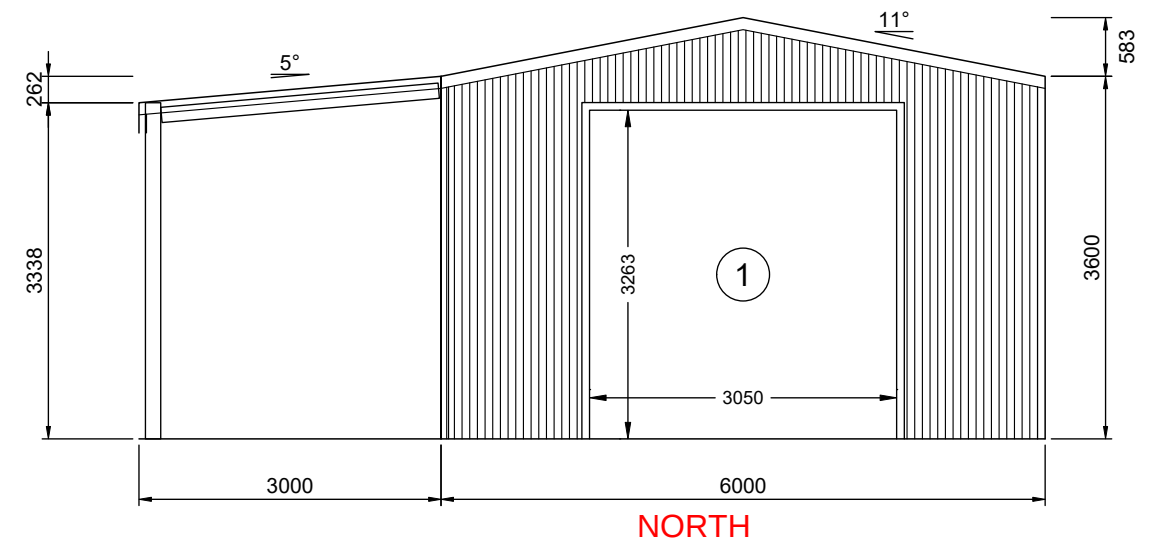

4 FRONT ELEVATION
2 SCALE: 1:75 FRAME #1

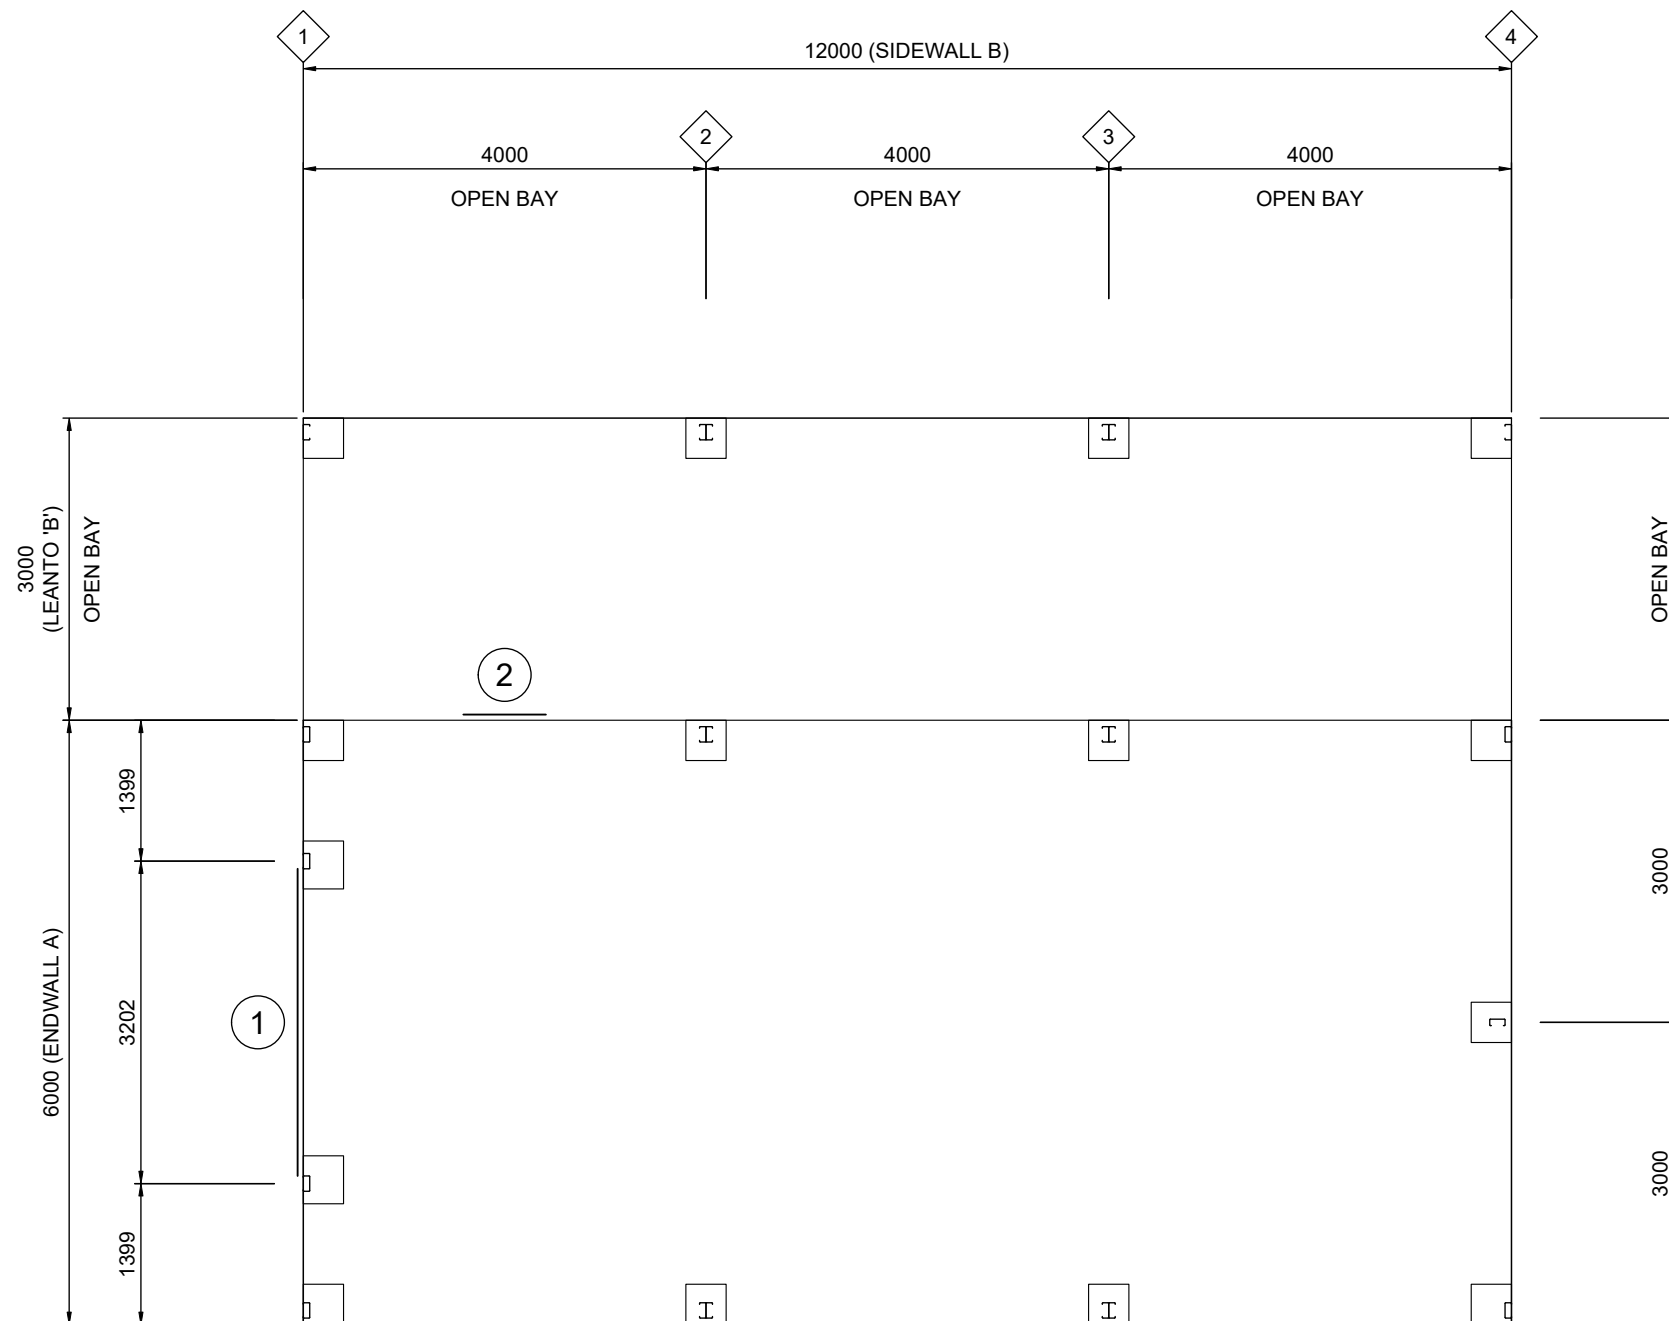

1 FLOOR PLAN
4 SCALE: 1:75