



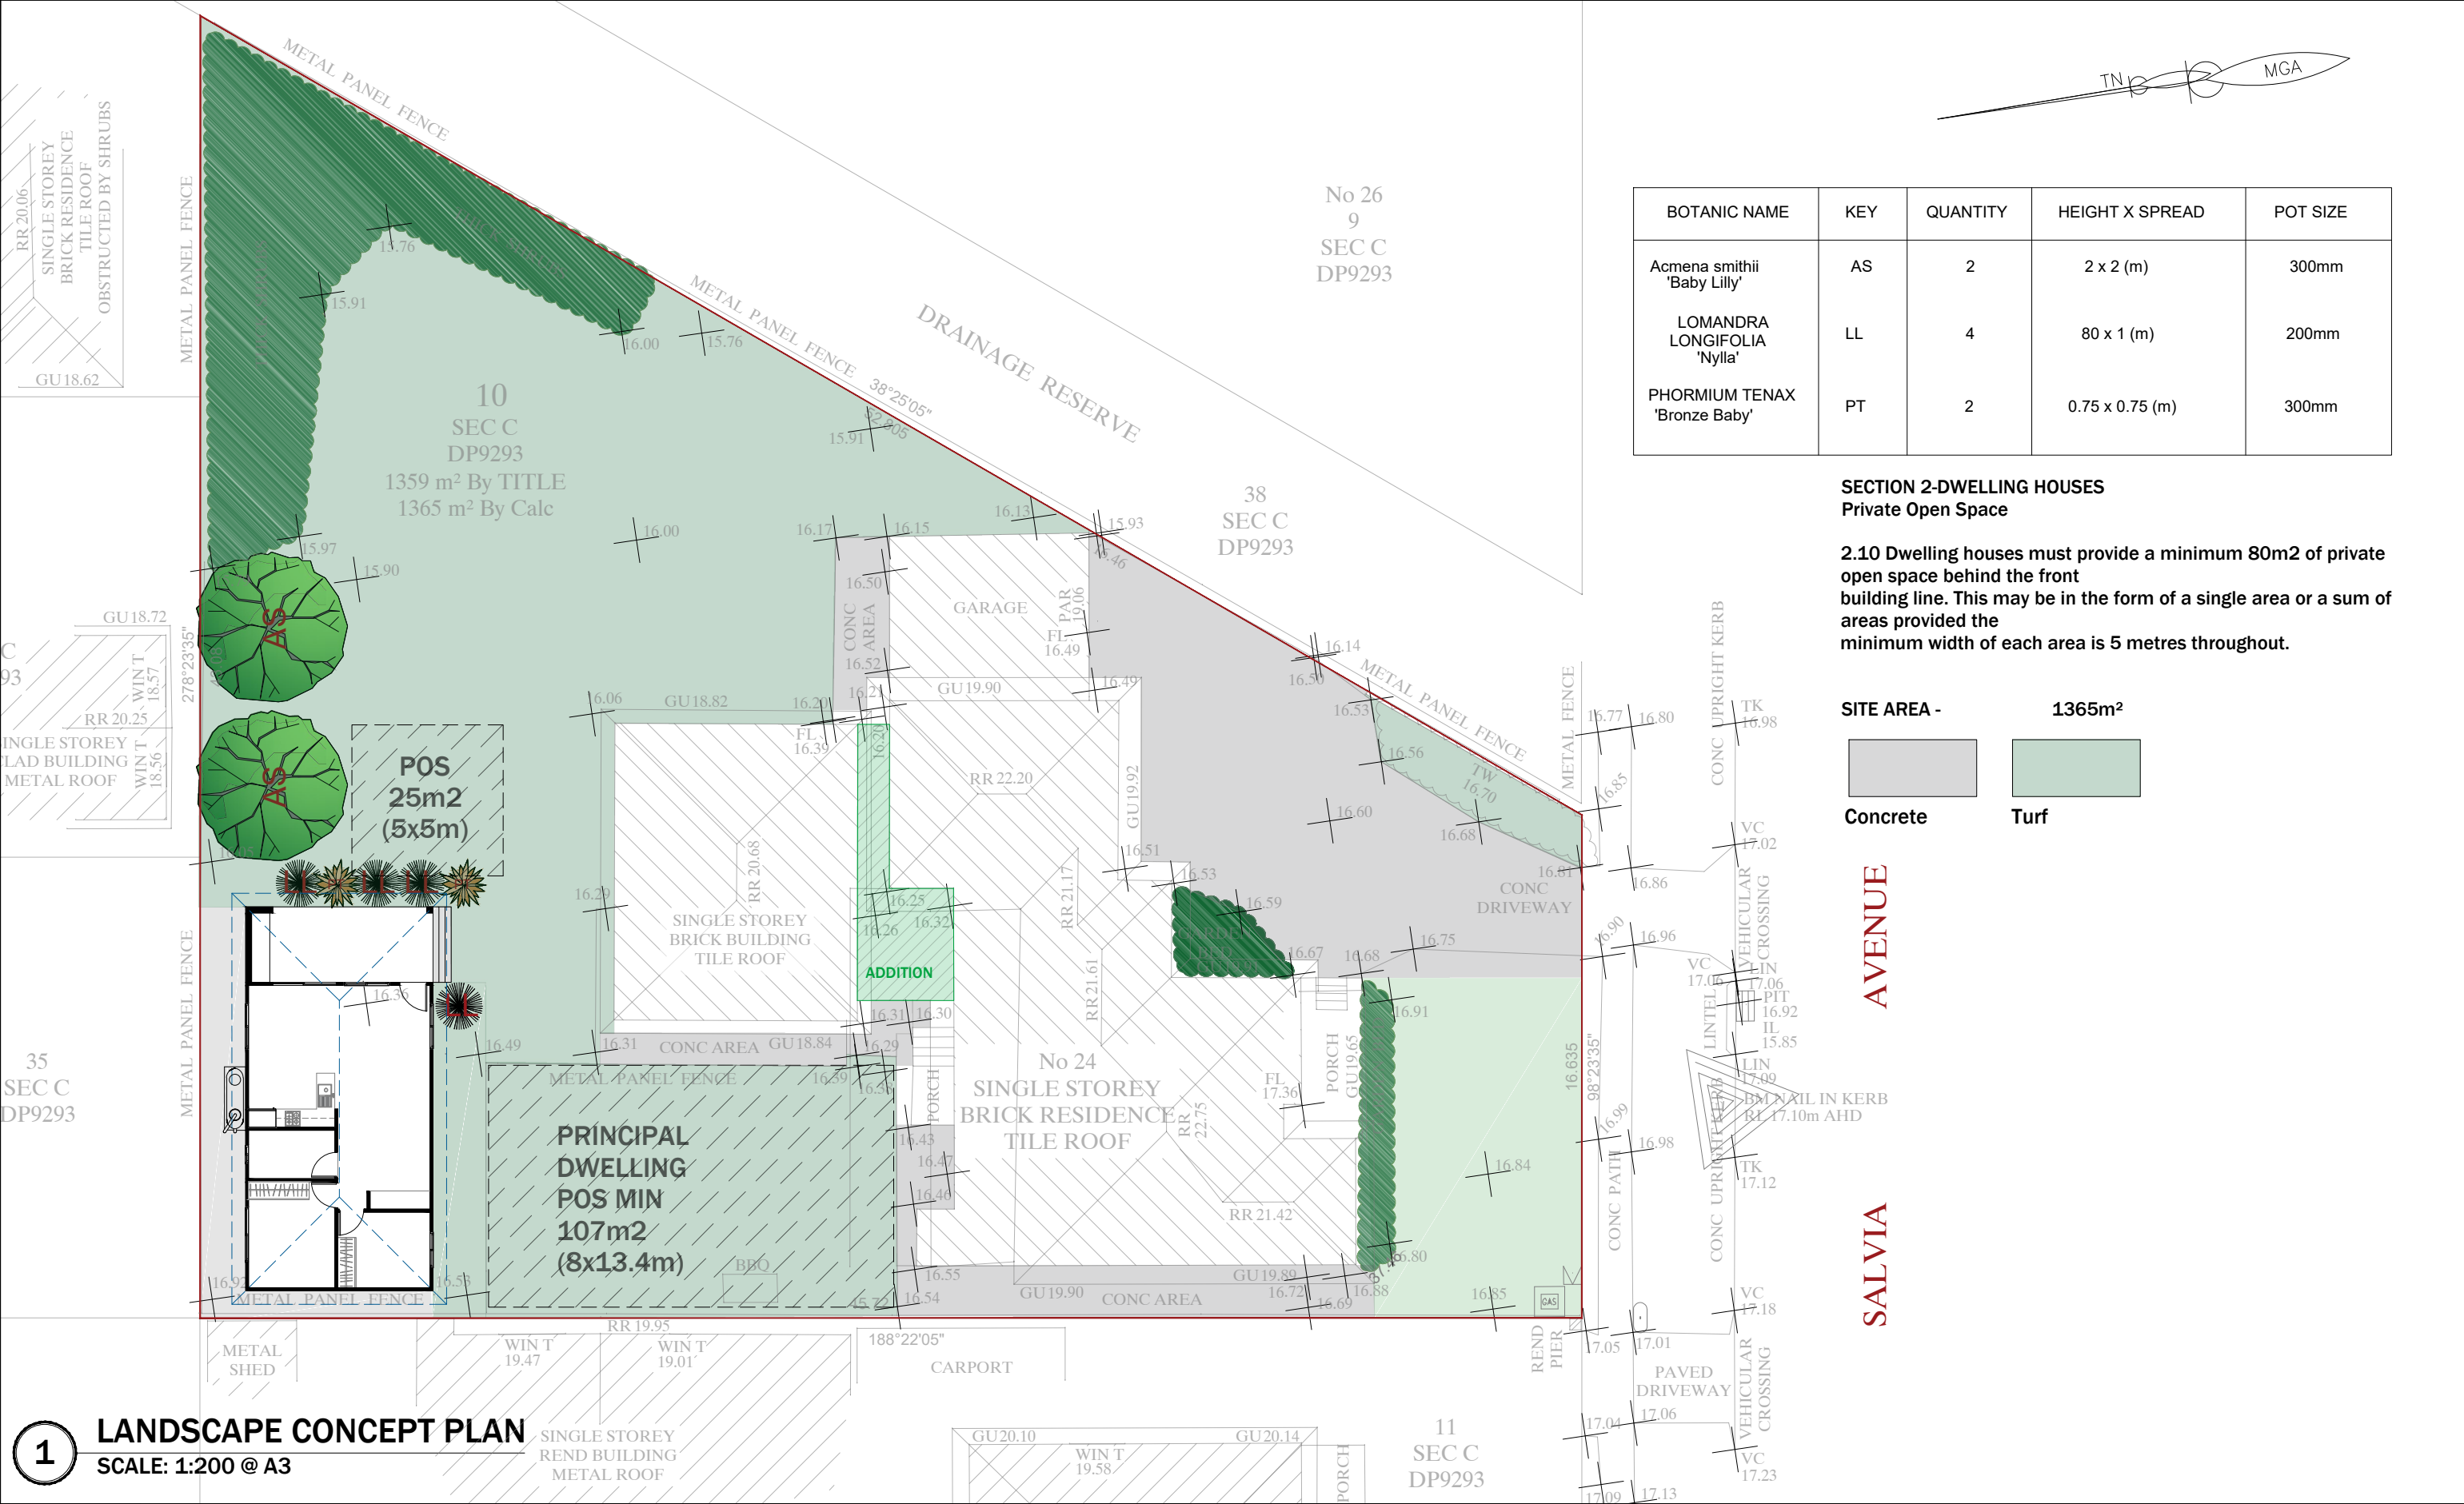

BOTANIC NAME	KEY	QUANTITY	HEIGHT X SPREAD	POT SIZE
Acmena smithii 'Baby Lilly'	AS	2	2 x 2 (m)	300mm
LOMANDRA LONGIFOLIA 'Nylla'	LL	4	80 x 1 (m)	200mm
PHORMIUM TENAX 'Bronze Baby'	PT	2	0.75 x 0.75 (m)	300mm

SECTION 2-DWELLING HOUSES
Private Open Space

2.10 Dwelling houses must provide a minimum 80m2 of private open space behind the front building line. This may be in the form of a single area or a sum of areas provided the minimum width of each area is 5 metres throughout.

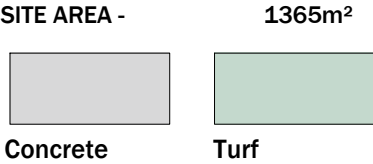

AVENUE
SALVIA

1 LANDSCAPE CONCEPT PLAN
SCALE: 1:200 @ A3

1. THIS DRAWING IS THE PROPERTY OF 'ASPIRE DESIGN & ENGINEERING'. IT MAY NOT BE REPRODUCED IN WHOLE OR PART OR TAKE ADVANTAGE OF THE DRAWINGS WITHOUT THE EXPRESS PERMISSION OF THE COPYRIGHT HOLDERS.
2. THIS DRAWING IS TO BE READ IN CONJUNCTION WITH ALL RELEVANT DESIGNER'S, SERVICE ENGINEER'S AND RELEVANT SPECIFICATIONS.

SCALE BAR 1:200



LGA: Canterbury Bankstown City Council

DESCRIPTION: Detached Secondary Dwelling

CLIENT: Mr V & P Lam



ASPIRE DESIGN & ENGINEERING
ARCHITECTURAL | CONSULTANT | ENGINEERING
329/462 Chapel Rd,
Bankstown 2200

REV:	DESCRIPTION:	DATE:
A	FOR PRELIMINARY	10/09/24
B	FOR SECTION 4.55	5/05/25

SUBJECT SITE: Bankstown, 24 Salvia Avenue

DRAWING TITLE: Landscape Plan

SCALE/ SHEET SIZE: 1:200 A3 PREPARED: M.A SHEET NO.: A-09