


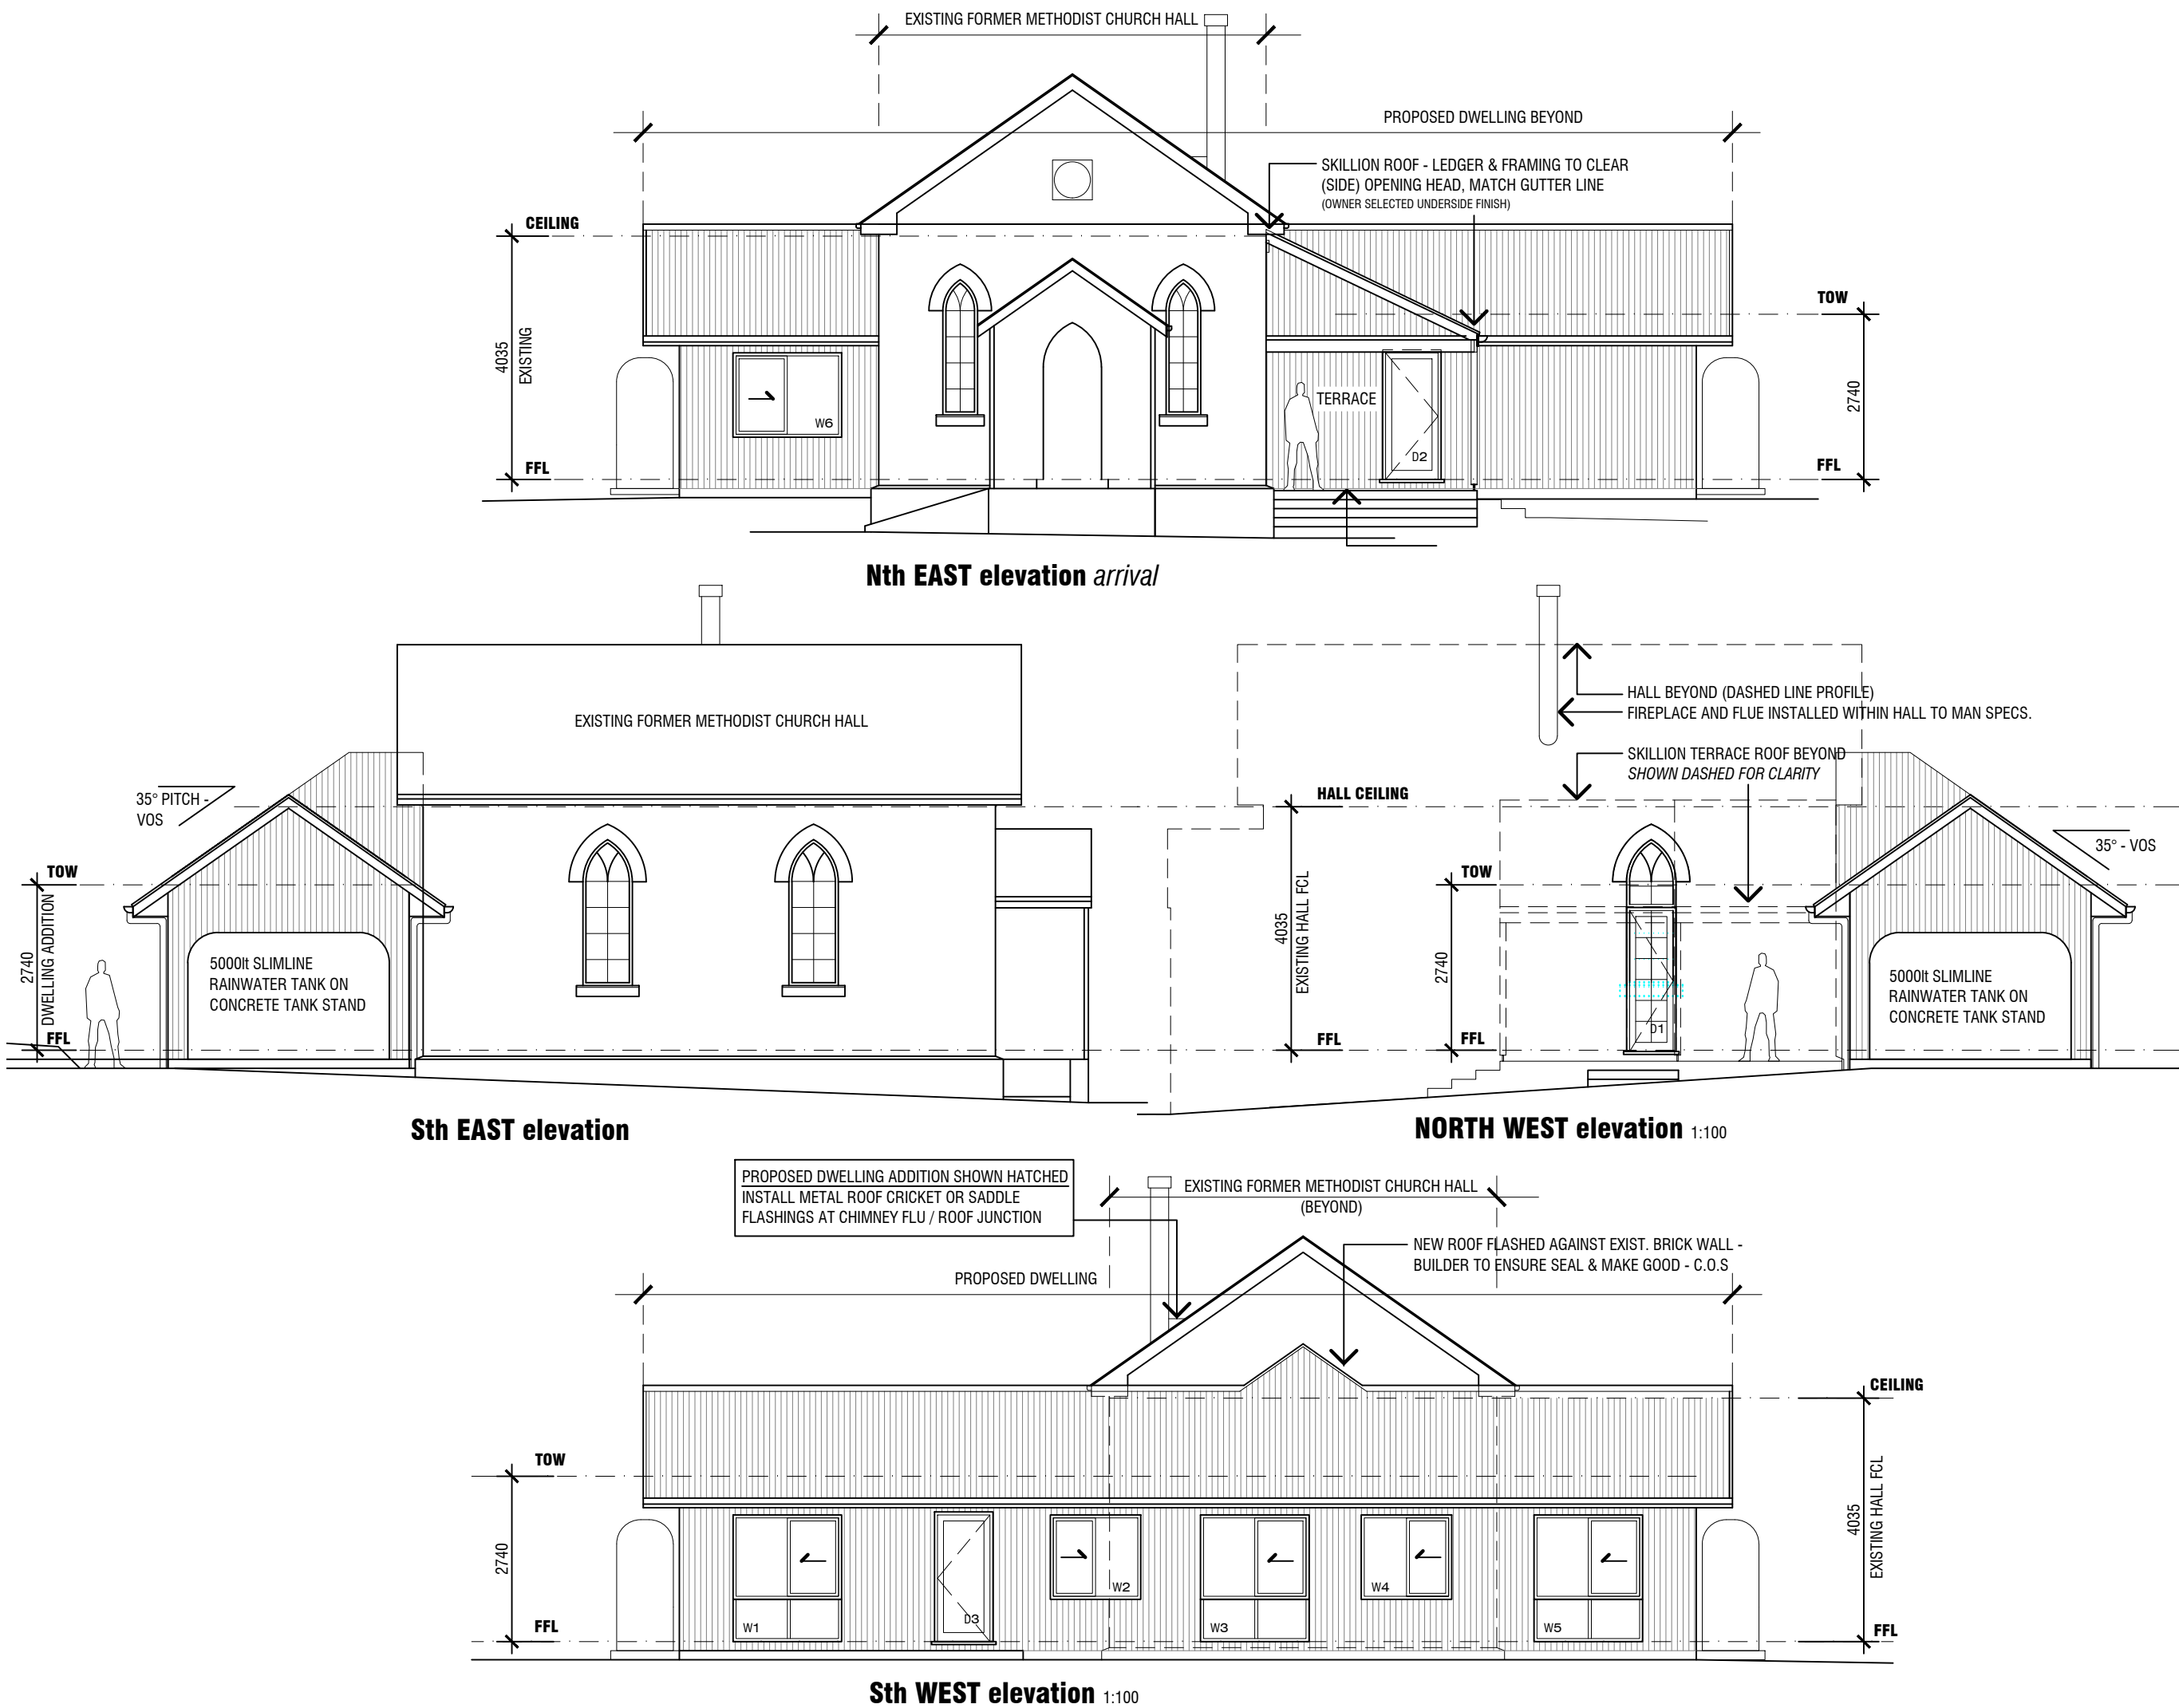

dwg no: A3		rev: E	project:		MUNDOONAN METHODIST HABITABLE ADDITION		basix		notes		rev		amendments		date	
LOWE design + draft 3 callala street callala bay nsw 2540 mobile: 0458 172 176 email: cass@lowedesigndraft.com.au [aun] 69 880 024 338			location:		LOT 1 DP 131409 1316 YASS RIVER ROAD YASS RIVER NSW 2582		All Basix commitments have been met at time of documentation.		All dimensions & levels to be checked on site prior to Work commencing. Use written dimensions only - do not scale off drawings. All materials and workmanship shall comply with local regulations, manufacturers' current printed specifications, relevant Australian Standards and the Building Code of Australia (BCA). Any form of reproduction of this drawing in full or in part without the written permission of Lowe Design + Draft constitutes an infringement of copyright.		A B C D E		OWNER REVIEW ELEVATION HATCH/NOTES UPDATES NEW PLAN PRELIMINARY DA DEVELOPMENT APPLICATION		30-04-21 07-09-21 09-02-23 01-03-23 13-05-23	
			dwg title:													
			scale:													
			date plotted:													
			1:100													
13-05-23																