
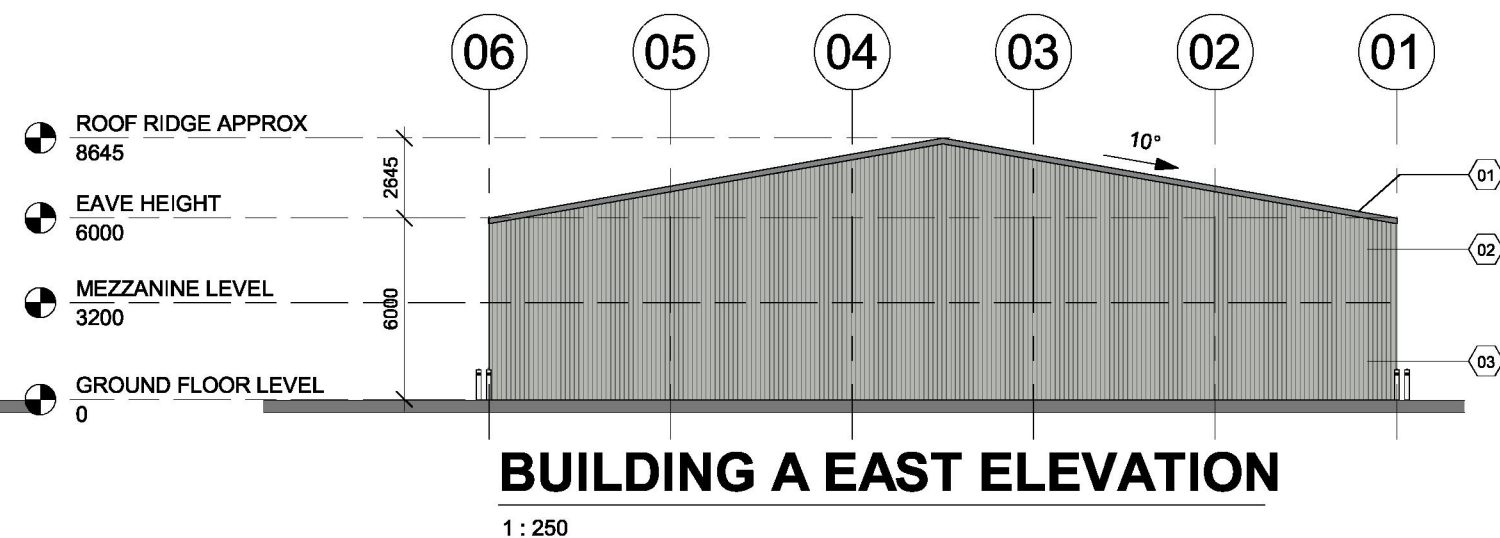
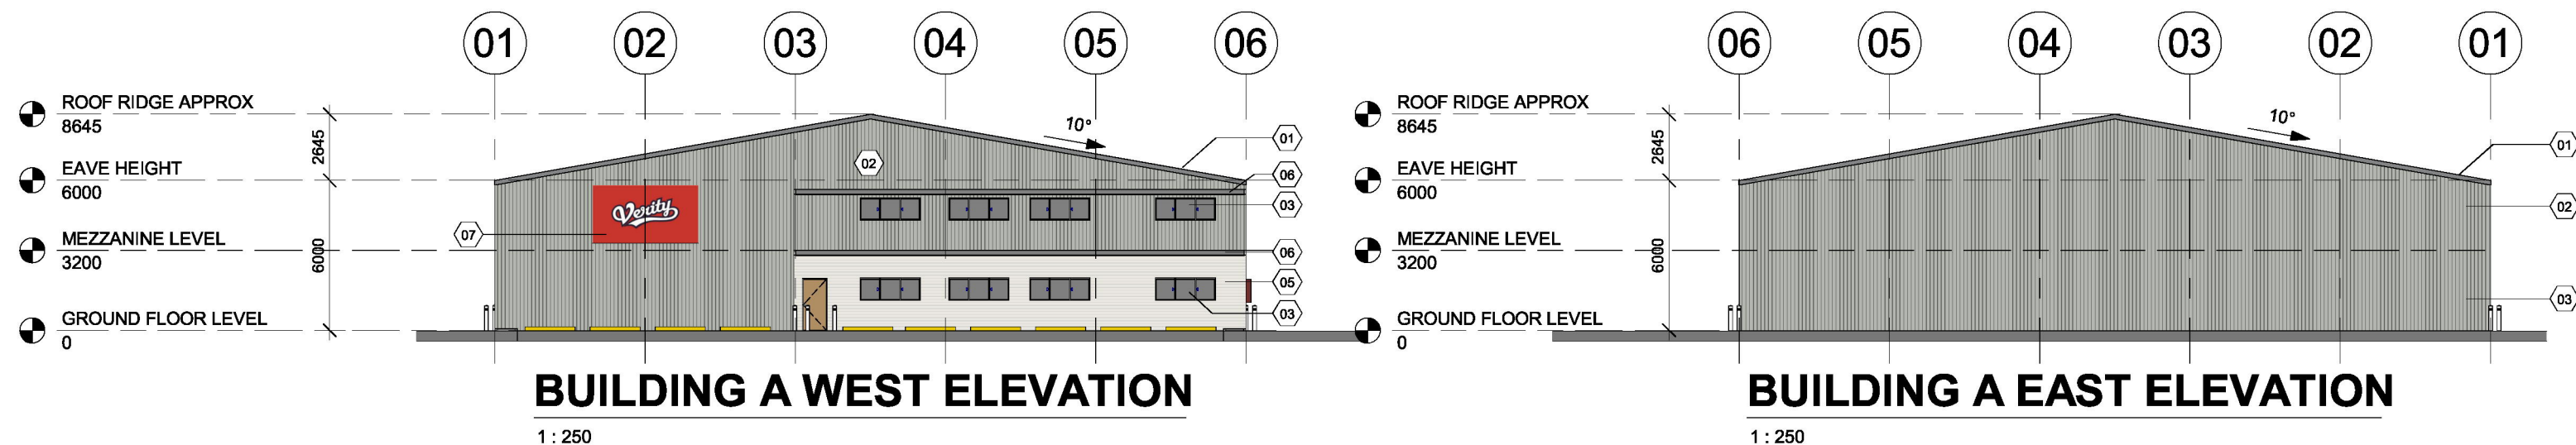


NOTES: (XX)

1. "SELECTED" COLORBOND TRIMDEK ROOF SHEETING
2. "SELECTED" COLORBOND TRIMDEK WALL SHEETING
3. ALUMINUM FRAMED SLIDING WINDOW.
4. ROLLER DOOR COLOR TO MATCH WALL.
5. "SELECTED" WEATHERBOARD WALL SHEETING.
6. AWNING TO ENGINEER'S DESIGN.
7. PROPOSED NON-ILLUMINATED SIGNAGE APPROX. 2400(H) X 4200(W).

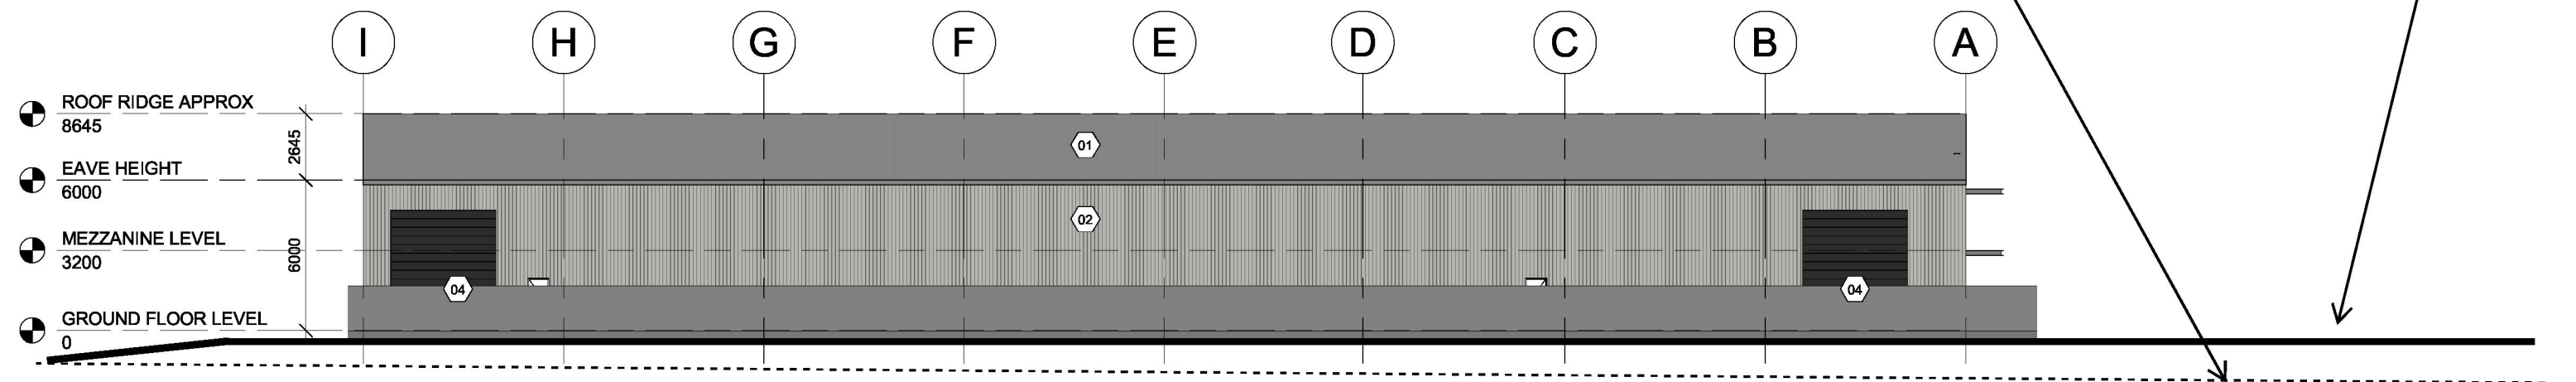

**WARRICK MORLEY
DRAFTING SERVICES**

A | "Greenwood" Bimbi NSW 2810

M | 0423 380 735

E | warrick@wmdrafting.com

PROPOSED DEVELOPMENT
LOT 2235, ROCKDALE ROAD, YOUNG, NSW



COPYRIGHT No part of this drawing, information or data documented maybe copied or reproduced without prior permission from Warrick Morley Drafting Services.

SCALE 1 : 250

DATE 30/04/2025
DRAWN CM
DESIGNED WM

REVISION
1 PRELIMINARY ISSUE
2 REVISED ELEVATION
3 HYDRANT PLAN

DATE
09/12/2024
14/01/2025
30/04/2025

DA SUBMISSION

PROJECT No.
W24035

SHEET
A007