



AUSTRAL BRICKS

Wilderness, Blackbutt NSW
Off White Mortar, Iron Joint




WINDOWS & BALUSTERS FRAME

Black




COLORBOND MONUMENT

Gutters, Fascia, Downpipes,
Capping, Metre Box & Tank

 

TAUBMANS SURFMIST

Render Finish to Patio, Balcony
Elevation and Front Elevation of
Garage

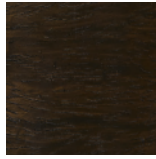


ENTRY DOOR

Johnstone's, Charcoal
Semi-Gloss Finish




GARAGE DOOR

Flatline, Monument

 



METAL ROOF

Colorbond, Surfmist

 

TAUBMANS COTTON BALL

Cladding on Front Elevation
incl. Return

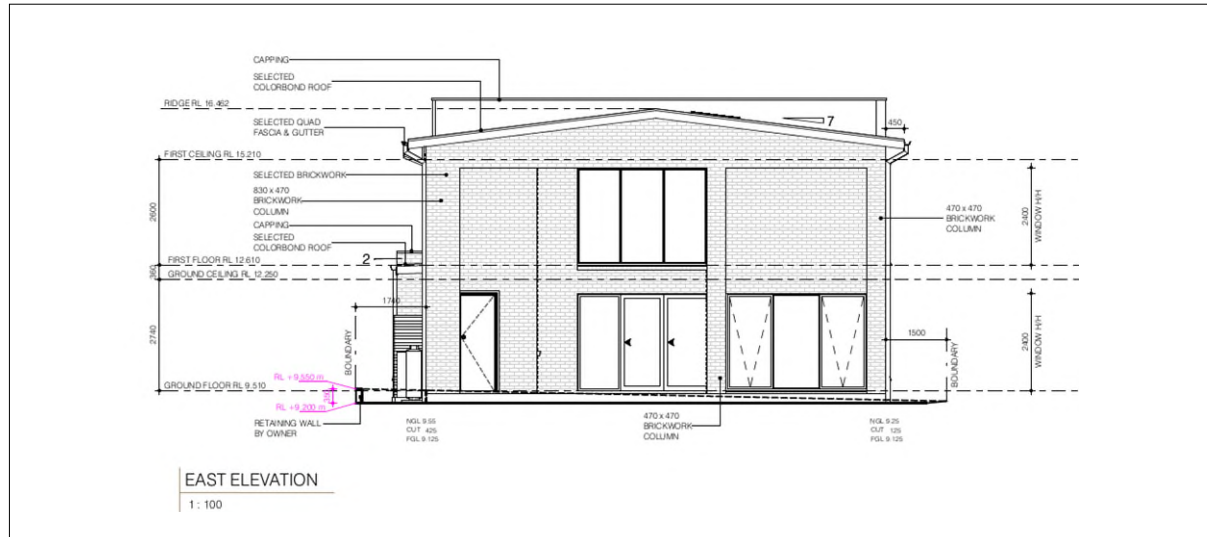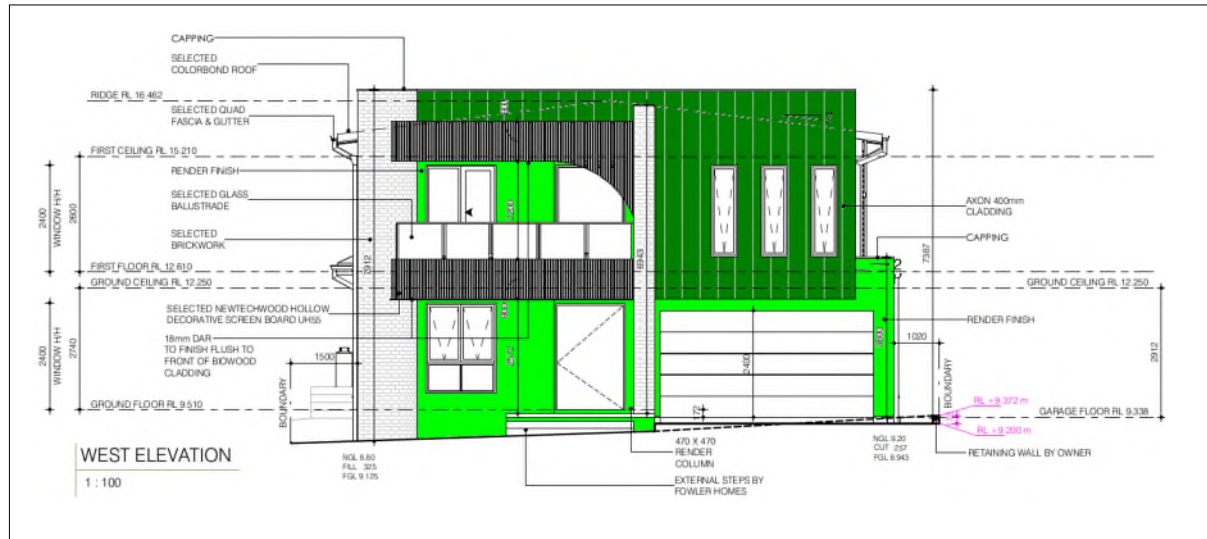

EXTERNAL COLOUR PLAN

MAIN DWELLING

CLIENT NAME

Mr Emad and Mrs Nardine Loka

DATE

03/06/2025

JOB NUMBER

24-1117


ADDRESS

Lot 2, 59 Lucas Road, East Hills NSW 2213


SIGNATURE:

HOUSE of COLOUR

FOWLER
YOUR HOME. OUR PASSION.

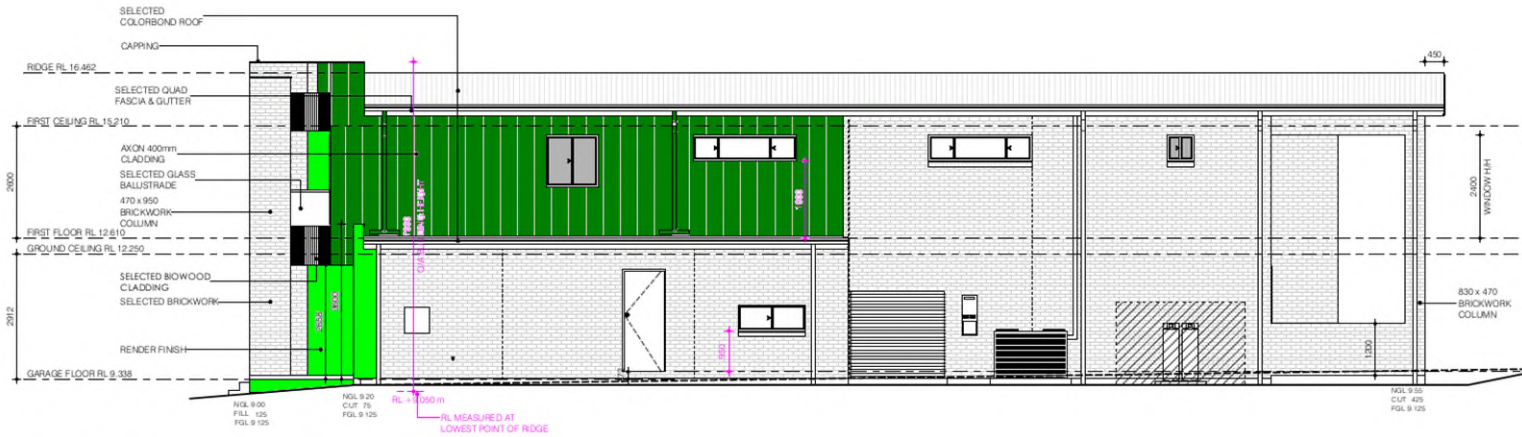

SOUTH ELEVATION
1 : 100

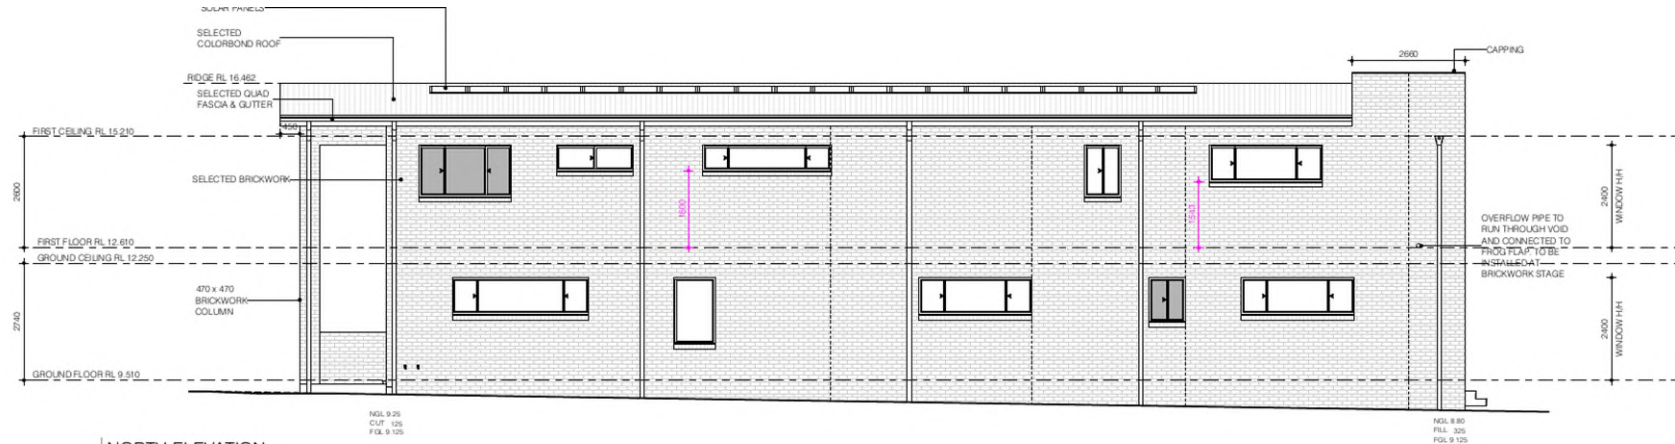

NORTH ELEVATION
1 : 100

EXTERNAL COLOUR PLAN

MAIN DWELLING

CLIENT NAME
Mr Emad and Mrs Nardine Loka

DATE
03/06/2025

JOB NUMBER
24-1117

ADDRESS
Lot 2, 59 Lucas Road, East Hills NSW 2213


SIGNATURE:

HOUSE of COLOUR

FOWLER
YOUR HOME. OUR PASSION.



AUSTRAL BRICKS
Wilderness, Blackbutt NSW
Off White Mortar, Iron Joint

 





**WINDOWS & DOOR
FRAME**
Black



COLORBOND MONUMENT
Gutters, Fascia, Downpipes,
Capping, Metre Box & Tank



BRISTLE ROOF TILE
Classic, Vanilla

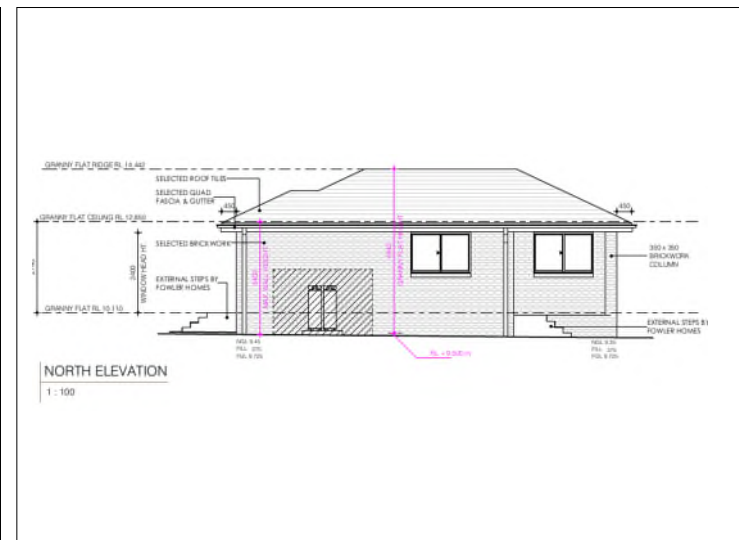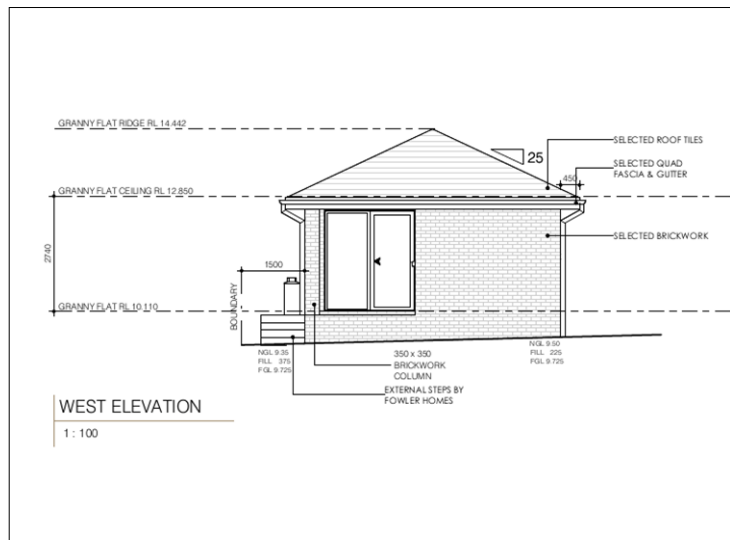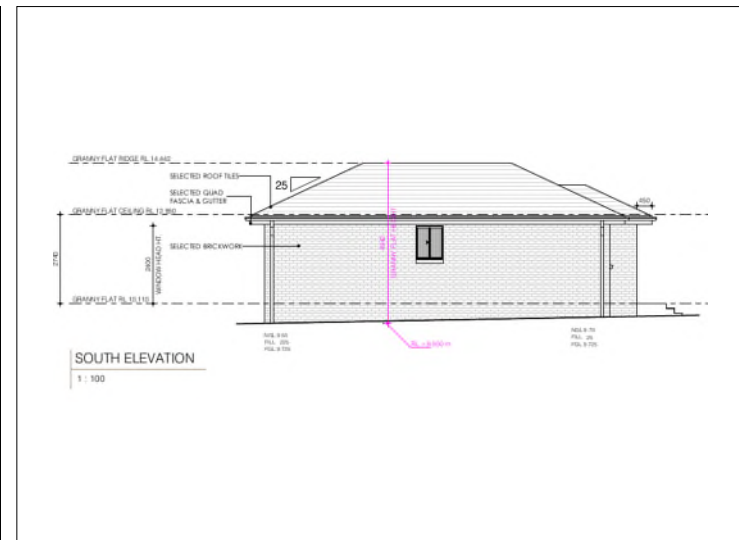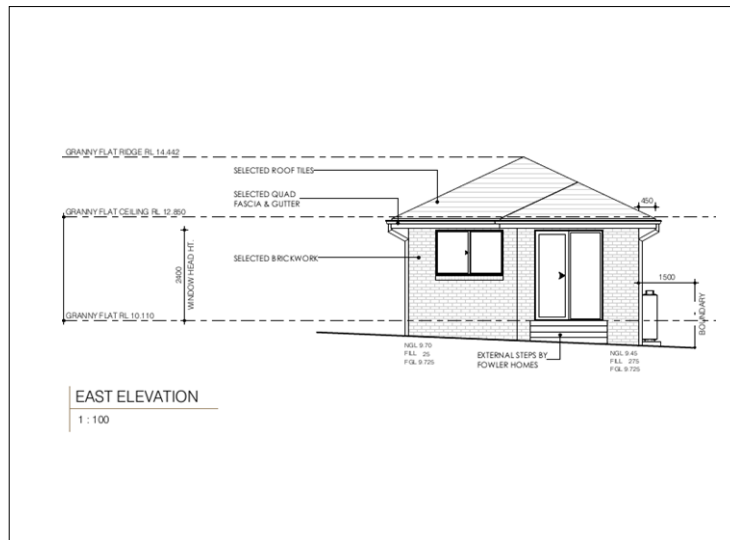

EXTERNAL COLOUR PLAN

GRANNY FLAT

CLIENT NAME
Mr Emad and Mrs Nardine Loka

DATE
03/06/2025

JOB NUMBER
24-1117

ADDRESS
Lot 2, 59 Lucas Road, East Hills NSW 2213

SIGNATURE:

HOUSE of COLOUR

FOWLER
YOUR HOME. OUR PASSION.