


SEDIMENT CONTROL NOTES

1. ALL EROSION AND SEDIMENTATION CONTROL MEASURES, INCLUDING REVEGETATION AND STORAGE OF SOIL AND TOPSOIL, SHALL BE IMPLEMENTED TO THE STANDARDS OF THE SOIL CONSERVATION OF NOW AND INSPECTED REGULARLY BY THE SITE MANAGER.
2. ALL DRAINAGE WORKS SHALL BE CONSTRUCTED AND STABILIZED AS EARLY AS POSSIBLE DURING DEVELOPMENT.


3. SEDIMENT TRAPS SHALL BE CONSTRUCTED AROUND ALL INLET PITS, CONSISTING OF 300MM WIDE X 300MM DEEP TRENCH
4. ALL SEDIMENT BASINS AND TRAPS SHALL BE CLEANED WHEN THE STRUCTURES ARE A MAXIMUM OF 60% FULL OF SOIL MATERIALS, INCLUDING THE MAINTENANCE PERIOD
5. SOIL AND TOPSOIL STOCKPILES SHALL BE LOCATED AWAY FROM DRAINAGE LINES AND AREA WHERE WATER CAN PENETRATE ALL RIGIDS AND POREFILLS TO BE SWIFT DRAINED
6. FILTER SHALL BE CONSTRUCTED BY STRETCHING A 150MM DIA. POLYPROPYLENE GEOTEXTILE OVER THE DRAINAGE POST AT 30M CENTRES. FASCIN SHALL BE BURIED 150MM ALONG ITS LOWER EDGE
7. CHURN PREVENTION MEASURES TO BE MAINTAINED AT ALL TIMES

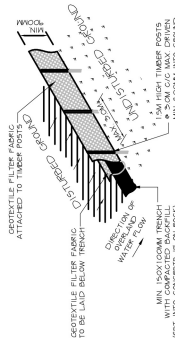

NOT TO SCALE

TEMPORARY SECURITY FENCING TO THE PERIMETER OF BOUNDARY WHERE REQUIRED TO PREVENT PUBLIC ACCESS ONTO SITE.

ALL GROUND LINES ARE APPROXIMATE.
EXTENT OF CUT AND FILL BATTERS
WILL BE DETERMINED ON SITE.
SEDIMENT BARRIERS ARE TO BE
CUSTOMISED SITE SPECIFIC

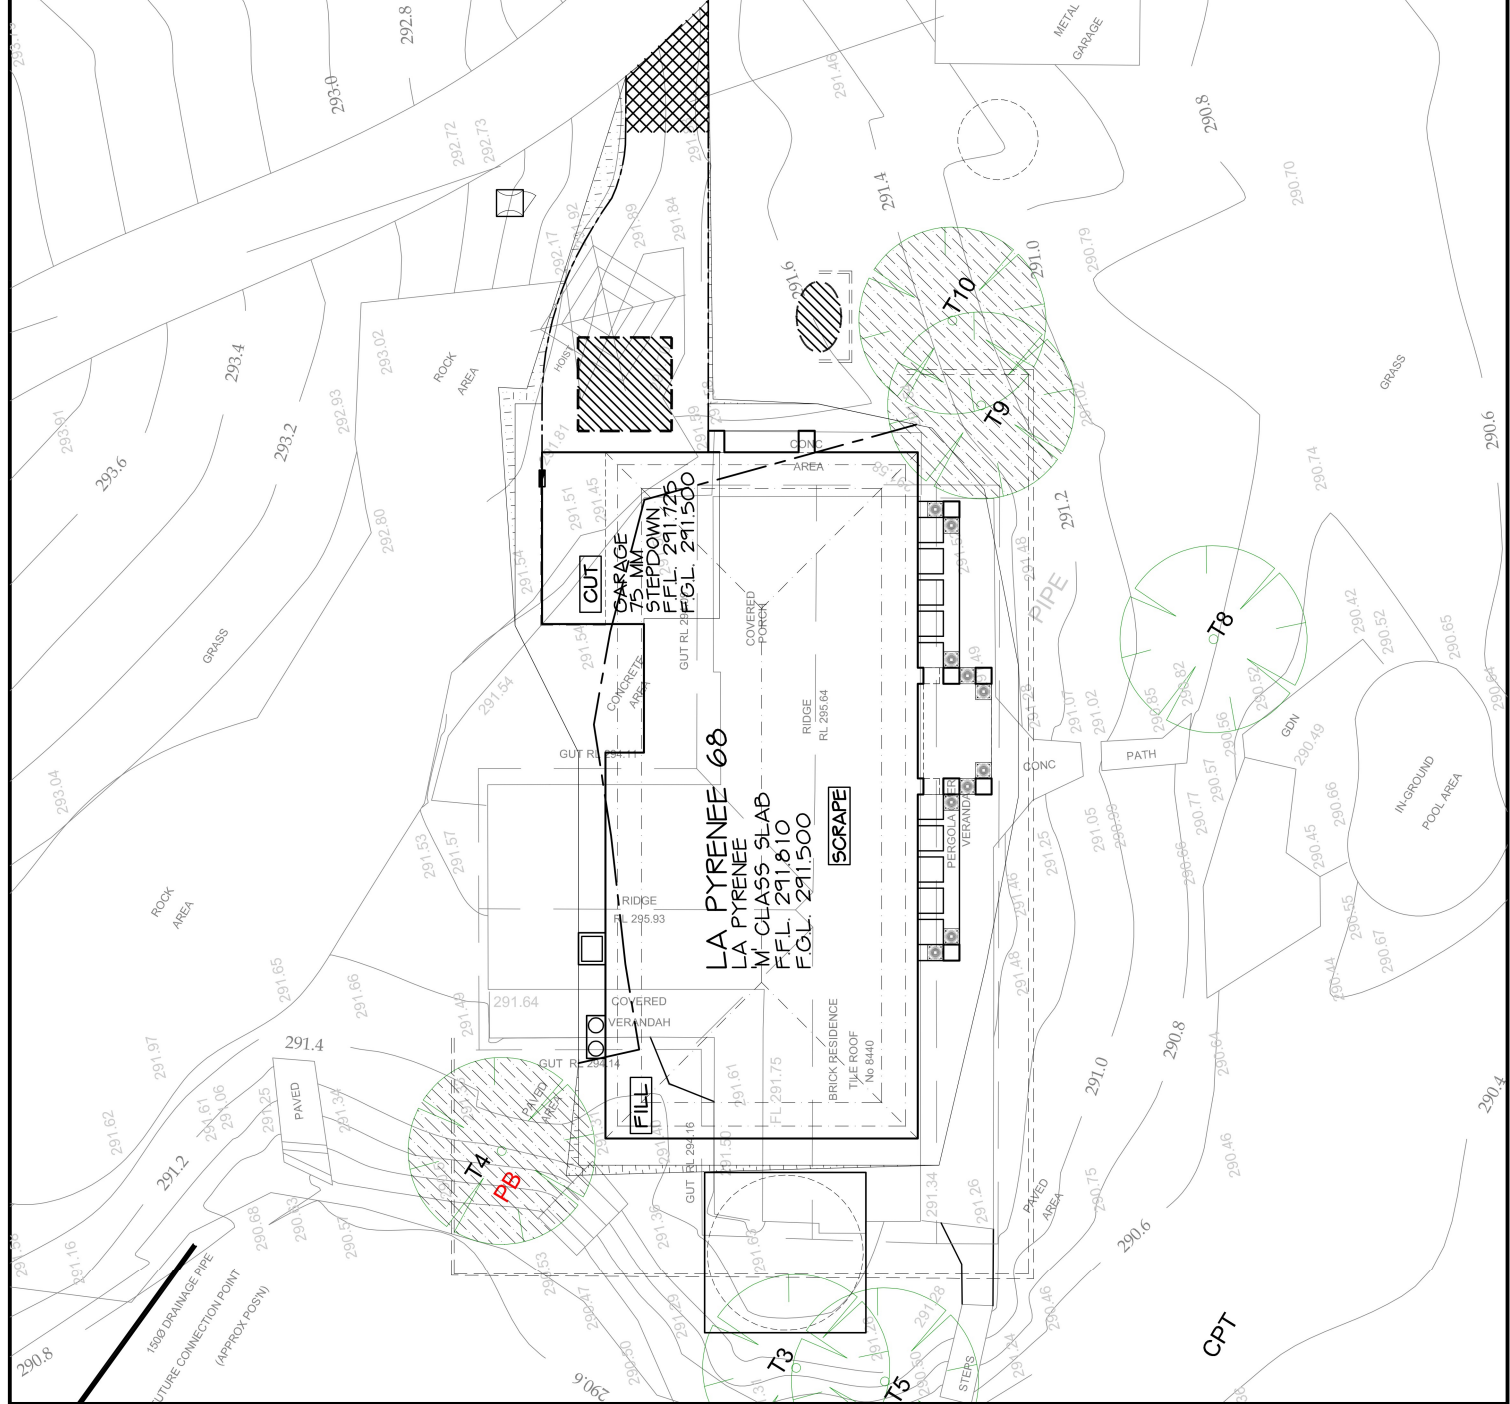

MGA

LOT NO:	302
DEPOSITED PLAN:	1295800
COUNCIL / LGA:	MUSWELLBROOK
SLAB CLASS:	M
WIND SPEED:	N3

EROSION & SEDIMENT CONTROL PLAN

CONSTRUCTION PLAN

TEMPORARY FENCING*
BUILDER TO PROVIDE FENCING TO ANY
UNFENCED BOUNDARIES (LOCAL AUTH.
BYLAW)

ALL WEATHER ACCESS:
METRICON TO SUPPLY UP TO 5M SUITABLE
ALL WEATHER ACCESS TO BUILDING
PLATFORM DURING CONSTRUCTION

INTRAX SURVEY DATE: 12_09_23

CONTOUR INTERVALS: 200 MM

٥٠



Build E, Level 4, 32 Lexington Dr, Baulkham Hills NSW 2153
P.O. Box 7510, Norwest Business Park NSW 2153
Tel: 02 8987 9000 Fax: 02 8079 5901
Contractor Licence No: 174 699
A.C.N. 005 108 752 www.metricon.com.au

© COPYRIGHT The ideas and the concepts contained within all drawings and documents is the sole property of Metricon Homes

MRS REGGIE MILKELLIDES
LOT 302, (NO.8440) NEW ENGLAND HIGHWAY
MUSWELLBROOK

JOB No: 745413

DATE: 15.04.24	DRAWN: PG
SCALE: 1:250	SHEET: 18 OF 11