


SHRUB PLANTING DETAIL

Scale: N.T.S.

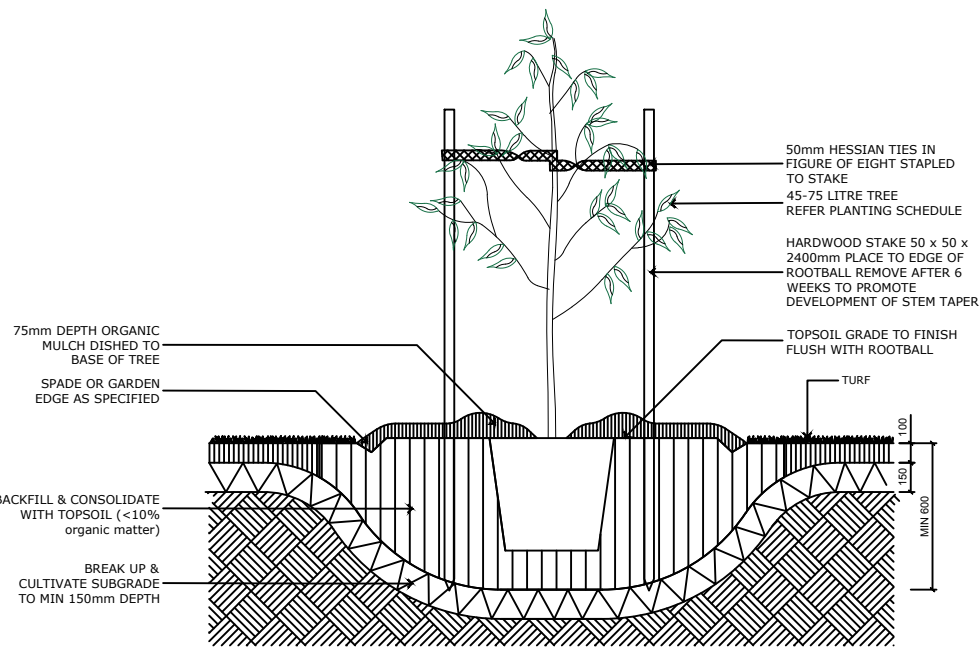


TREE PLANTING DETAIL - 45-75L

Scale: N.T.S.



Indicative Planting Schedule

Symbol	Botanic Name	Common Name	Number	Pot Size	Mature Height	Spread
Trees						
TLL	Tristaniopsis laurina 'Luscious'	Water Gum	1	75lt	9m	6m
Shrubs						
HGN	Hymenosporum flavum 'Gold Nugget'	Native Frangipani	14	200mm	1m	1m
PMP	Philotheca myoporoides 'Profusion'	Long-Leaf Wax Flower	7	200mm	1.6m	1.5m
Ground Covers						
GL	Grevillea lanigera lutea	Prostrate Woolley Grevillea	6	200mm	0.4m	1-1.5m
Turf	Sir Walter Buffalo'	Soft Leaf Buffalo	-	-	-	-

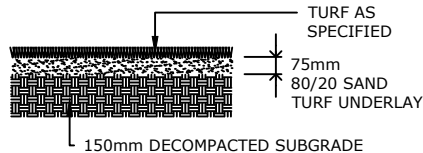

TURF DETAIL

Scale: N.T.S.

SITE AREA CALCULATIONS

	sqm	%
TOTAL SITE AREA (as per site survey)	429.8	100
PERMEABLE LANDSCAPE AREA	229.4	53.4
FRONT SETBACK		
TOTAL AREA	128.2	100
LANDSCAPE AREA	84.5	65.9
(45% required as defined by Canterbury-Bankstown DCP 2023)		

SPECIFICATION NOTES:

- The contractor shall be responsible for all sub-grade excavation and preparation to allow for topsoil and mulch depth requirements.
- All trees and shrubs are to be planted in accordance with Planting Schedule.
- Before Landscape work is commenced, Contractor is to establish the position of all service lines. Service lids, vents and hydrants shall be left exposed and not covered by any landscape finishes (turfing, paving, mulch, garden beds, etc.,).
- "No levels taken" therefore any walls, steps etc., to be constructed must have levels taken on site by contractor to ascertain height and/or slope. All contours shown in A.H.D.
- On-structure garden bed soils to be conditioned with a 50mm cover of pasteurised Cow Manure.
- All imported soil to be of premium garden mix standard containing 40% Soil, 20% coarse sand, 10% graded ash, 10% coco peat, 20% composted saw dusts. Profile depths not to exceed 200mm.
- Turf type to be as specified in Planting Schedule. Turf to be laid on a 75mm minimum base of 80% sand 20% soil mix. All sub grade clays to be judiciously cultivated 150mm deep.
- All beds to be covered with a minimum of 75mm of organic mulch.
- Surface drains to be 250mm wide and connected to storm water unless otherwise noted.
- Removal of existing prescribed vegetation is subject to Council approval


LANDSCAPE PLAN NOTES:

- THIS PLAN SHOULD BE READ IN CONJUNCTION WITH ALL ARCHITECTURAL AND HYDRAULICS PLANS WHICH WILL PREVAIL IN THE EVENT OF ANY DISCREPANCIES.
- THIS PLAN HAS BEEN PREPARED IN ACCORDANCE WITH COUNCIL'S DEVELOPMENT CONTROL PLAN.
- COUNCIL CROSS OVER AND LAYBACK TO MEET COUNCIL SPECIFICATIONS.
- REFER ENGINEER'S DETAILS FOR RETAINING WALLS OVER 600mm.
- TURF FAIRED TO NATURAL GROUND LEVELS.
- TURF ON COUNCIL VERGE MADE GOOD AFTER CONSTRUCTION.
- EXISTING TREES TO BE RETAINED WILL BE PROTECTED DURING CONSTRUCTION IN ACCORDANCE WITH AS4970-2009 PROTECTION OF TREES ON CONSTRUCTION SITES.
- EXISTING TREES REQUIRING PRUNING WILL BE UNDERTAKEN IN ACCORDANCE WITH AS4373-2007 PRUNING OF AMENITY TREES AND MAY REQUIRE COUNCIL APPROVAL.

COMPLIANCE NOTES:

- CONTRACTOR/OWNER MUST ENSURE THAT THEY ARE IN POSSESSION OF A CONSTRUCTION CERTIFICATE AND ALL OTHER REQUIRED APPROVALS FROM THE LOCAL GOVERNMENT AUTHORITY OR PRIVATE CERTIFYING AUTHORITY PRIOR TO COMMENCEMENT OF LANDSCAPE STRUCTURAL WORKS.
- CONTRACTOR/OWNER MUST SATISFY HIMSELF AS TO STRUCTURAL INTEGRITY OF ALL STRUCTURAL LANDSCAPE ELEMENTS.

LEGEND

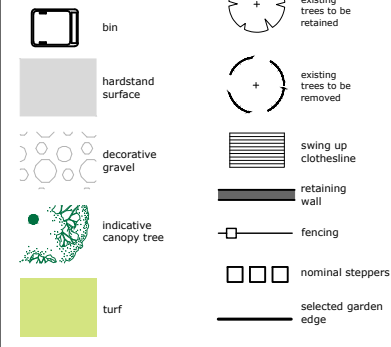

A	Initial design for Approval	11.04.25
Iss	Description	Date

Project: **PROPOSED DWELLING LOT 2, 17 PRESIDENT ST, CROYDON, NSW**

Dwg: **LANDSCAPE PLAN**

Drawing No: LP9002_25	Drawn: MAF	Date: 28.03.25
Client: MS BUENAVENTURA	Issue: A	

Scale @ A2: 1:100

DesignerScapes defined

Landscape Design & Arboricultural Consultants
Landscape0409 668 230
Design Institute d_scapes@me.com
Professional Member No. 847

Copyright: This drawing is the copyright property of DesignerScapes Defined. No part shall be copied or otherwise used without the authors prior written consent.

General Notes: Drawings shall not be used for construction purposes until issued by Landscape Designer for construction. Prior to use for building construction the Builder must ensure that they are in possession of a Construction Certificate and all other required statutory approvals.

Contractors must verify all dimensions on site before commencing fabrication or preparation of workshop drawings, and verify all errors and omissions with the Architect. Use figured dimensions only. Do not scale from drawings.