




FRONT ELEVATION (NORTH-EAST)

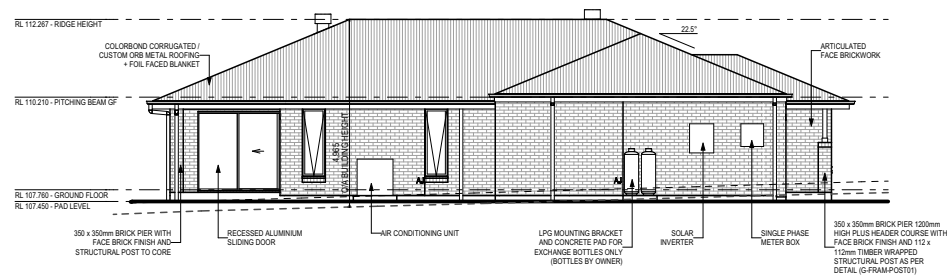


LEFT ELEVATION (SOUTH-EAST)

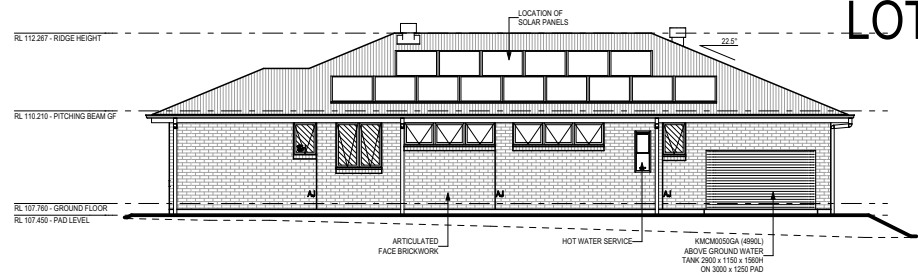

RIGHT ELEVATION (NORTH-WEST)

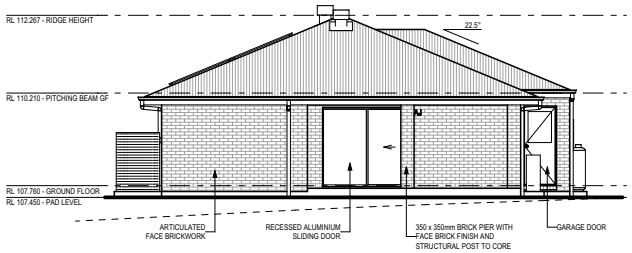

REAR ELEVATION (SOUTH-WEST)

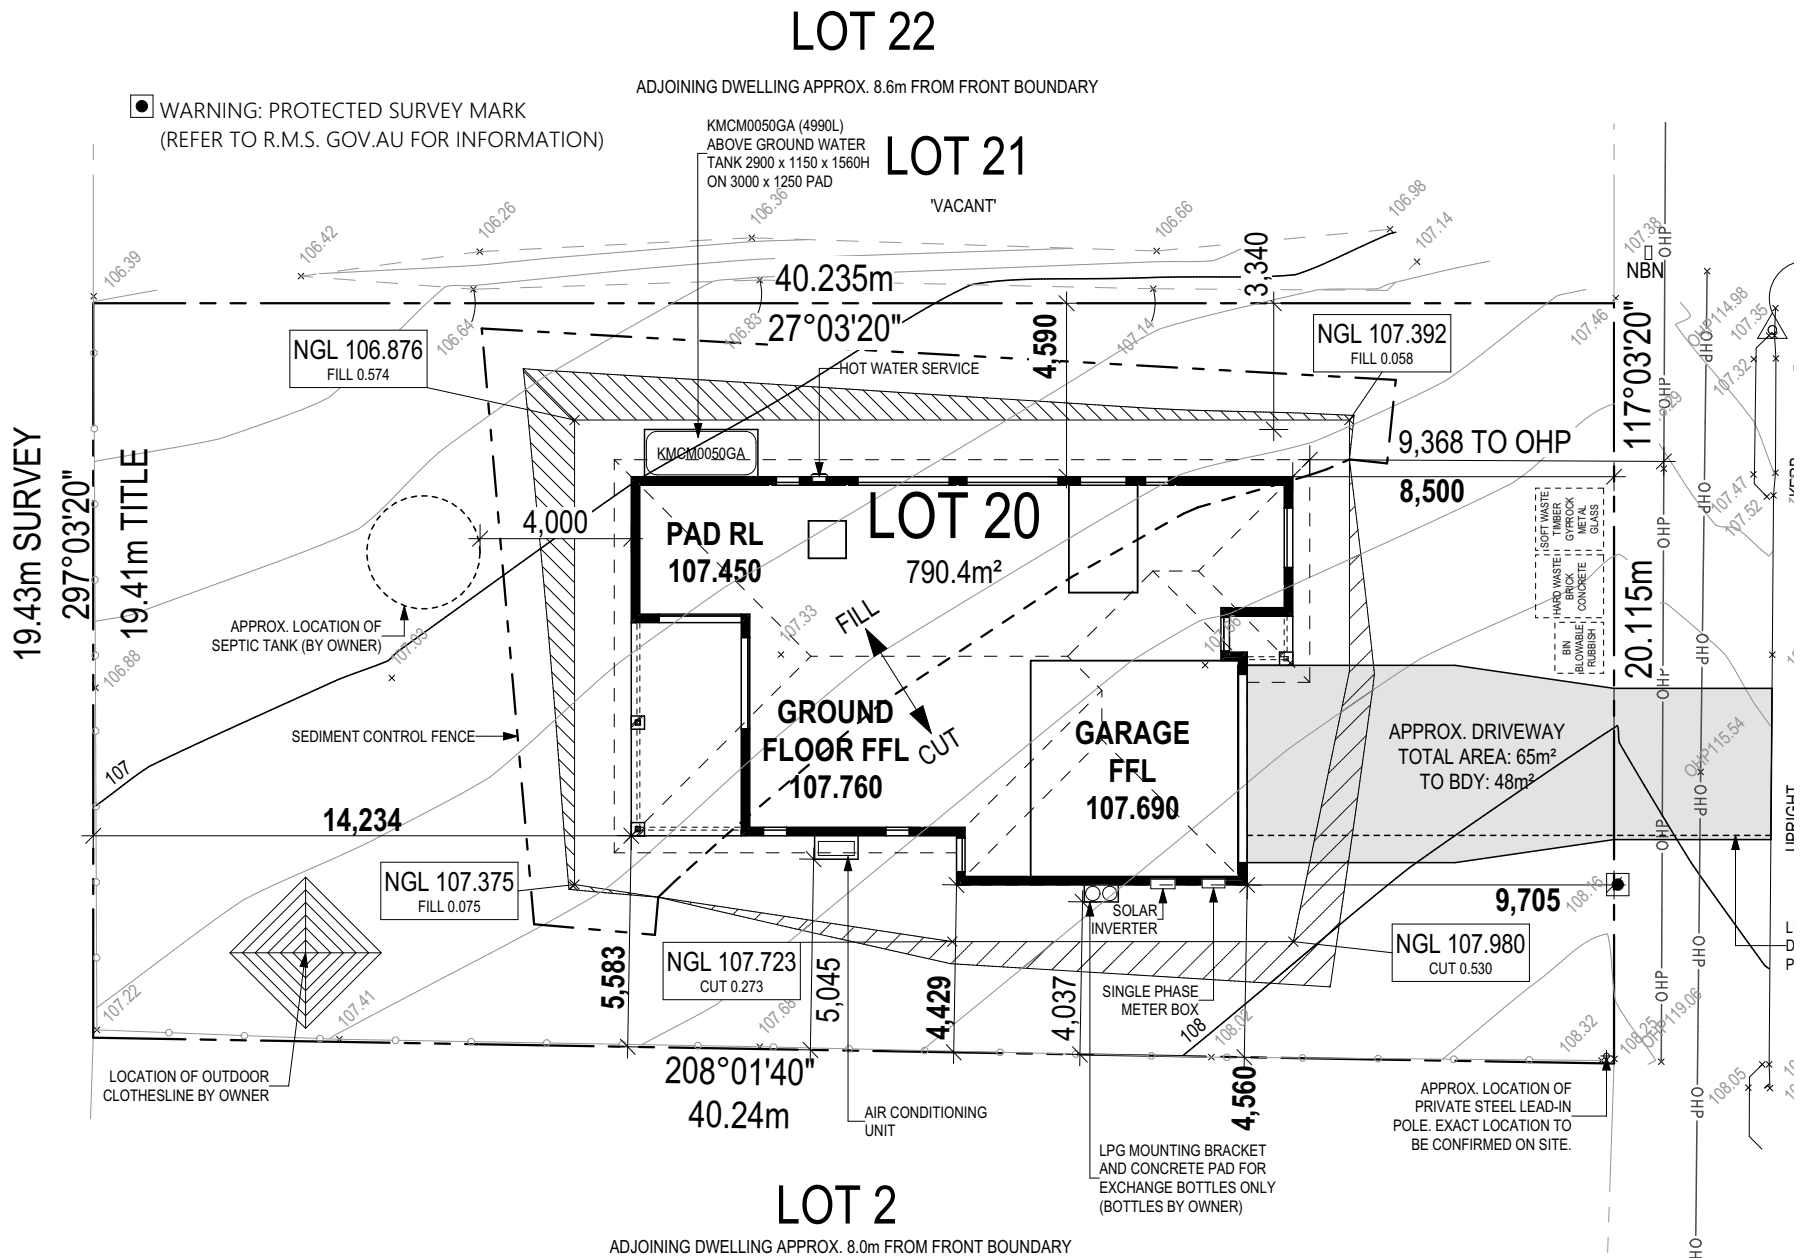

SITE PLAN (PRESENTATION)



mcdonald jones
FIND YOURSELF AT HOME

SPECIFICATION:
NOW

COPYRIGHT:
© 2025