



NOTE:  
ADEQUATE FALLS SHALL BE  
PROVIDED FOR DRAINAGE PURPOSE.  
REFER TO STORMWATER DRAINAGE  
PLAN BY OTHERS.

SITWORKS PLAN  
SCALE 1:150

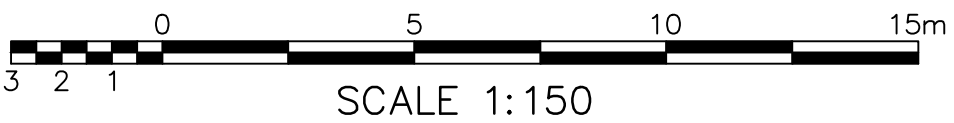

FOR CONSTRUCTION PURPOSES				
AMDT	DATE	DESCRIPTION	BY	
D	29.03.23	ISSUED FOR CONSTRUCTION	LTR	
C	14.03.23	ISSUED FOR CONSTRUCTION	LTR	
B	01.02.23	ISSUED FOR CONSTRUCTION	DM	
A	23.09.22	ISSUED FOR TENDER	DM	
2	13.07.22	ISSUED FOR COORDINATION	DM	

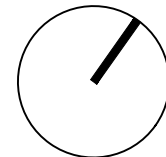

CLIENT  
RANDALL DUTAILLIS ARCHITECTS  
STATUS  
CONSTRUCTION  
THIS DOCUMENT IS ISSUED BY JONES NICHOLSON Pty. Ltd. (ABN 51 003 316 032) AND IS SUBJECT TO THE RELEVANT CONTRACT BETWEEN JONES NICHOLSON Pty. Ltd. AND ITS CLIENT. THE CONCEPTS AND INFORMATION CONTAINED IN THE DOCUMENT ARE THE COPYRIGHT OF JONES NICHOLSON Pty. Ltd. USE OR COPYING OF THE DOCUMENT WITHOUT WRITTEN PERMISSION OF JONES NICHOLSON Pty. Ltd. CONSTITUTES AN INFRINGEMENT OF COPYRIGHT.

DISCIPLINE  
CIVIL DESIGN  
DRAWING TITLE  
SITWORKS PLAN

PROJECT  
NEW ACCOMMODATION  
UNITS, RENOVATION WORKS  
ADDRESS  
PRITCHETT STREET, YASS  
NSW, 2582

PROJECT DETAILS  
DESIGN DM  
DRAWN DM  
DATE JUN 2022  
DRG SIZE A1  
SCALE 1:150  
PROJECT DY  
MGR  
WWW.JN.COM.AU  
N0211032  
C100 D