


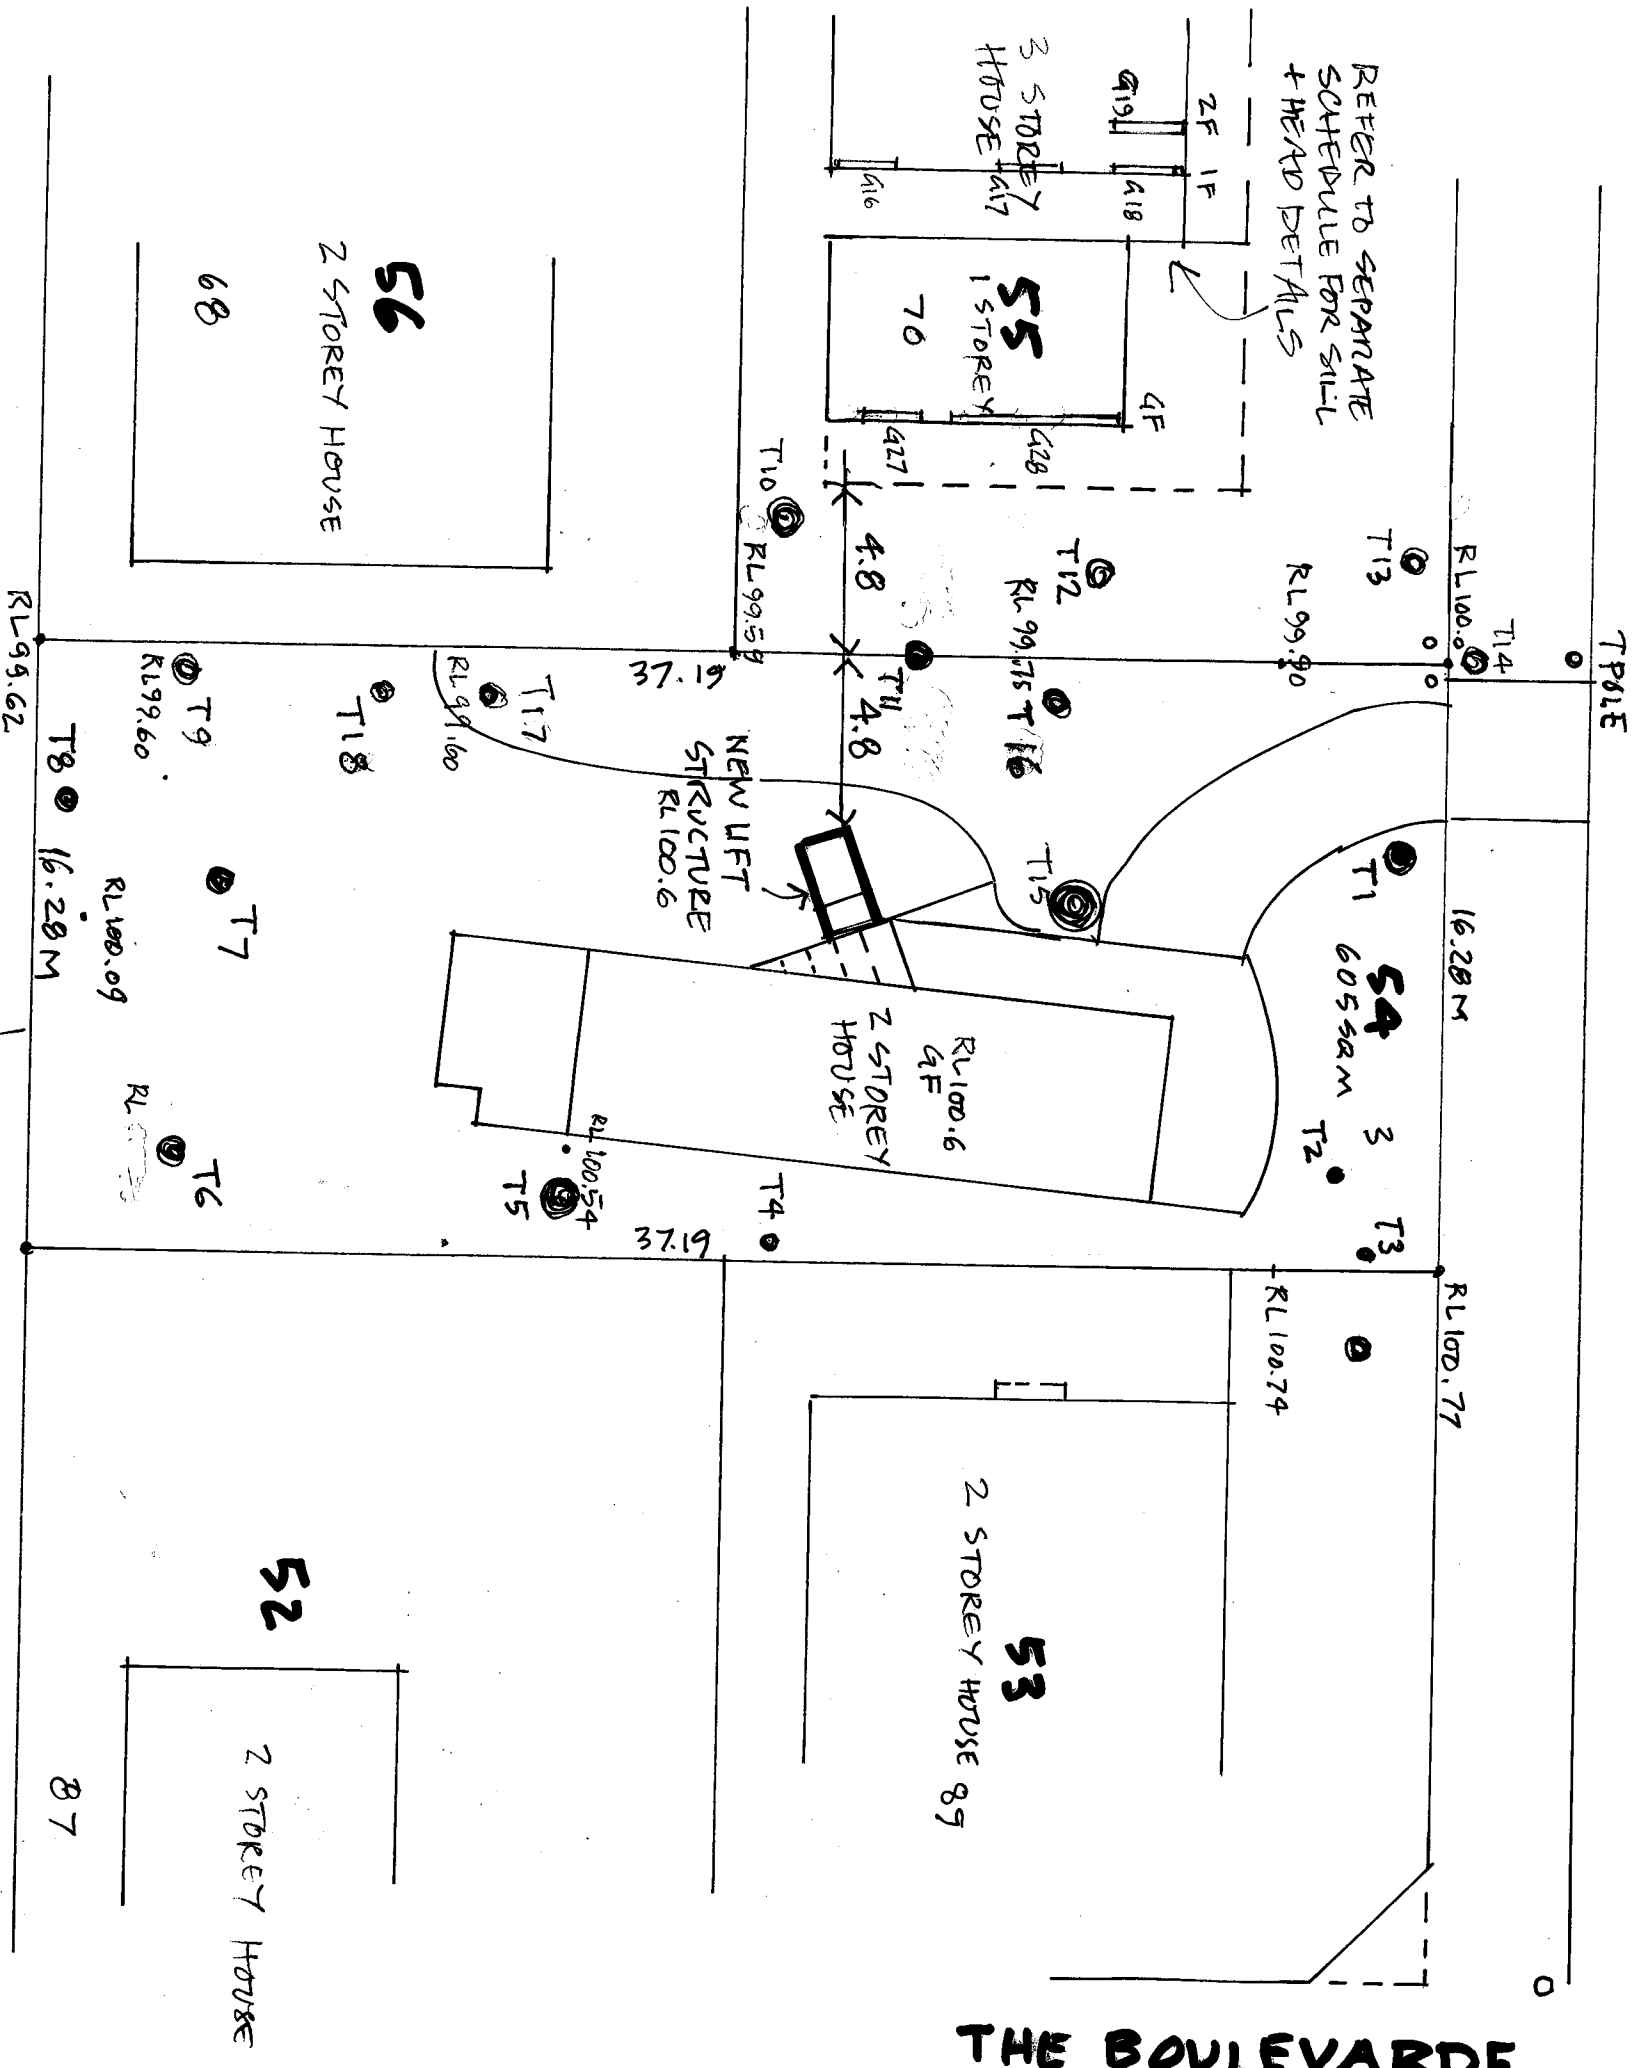

GEMALLA STREET

7211₆

THE BOULEVARDE



57
2 STOREY HOUSE

51
SINGLE STOREY

66


LOCATION & SITE PLAN 1:200
DA3

NOTE
FOR TREE DETAILS
REFER TO SURVEY PLAN - PAN 124338 20/9/20
AND TREE SCHEDULE FOR 3 GEMALLA ST.

PROPOSED NEW LIFT STRUCTURE
LOT 54 3 GEMALLA ST HAWKS NEST
FOR RYVEN & R1 LUCAS


DATE: 19/3/25
Ryven

LIFT DWG - 01

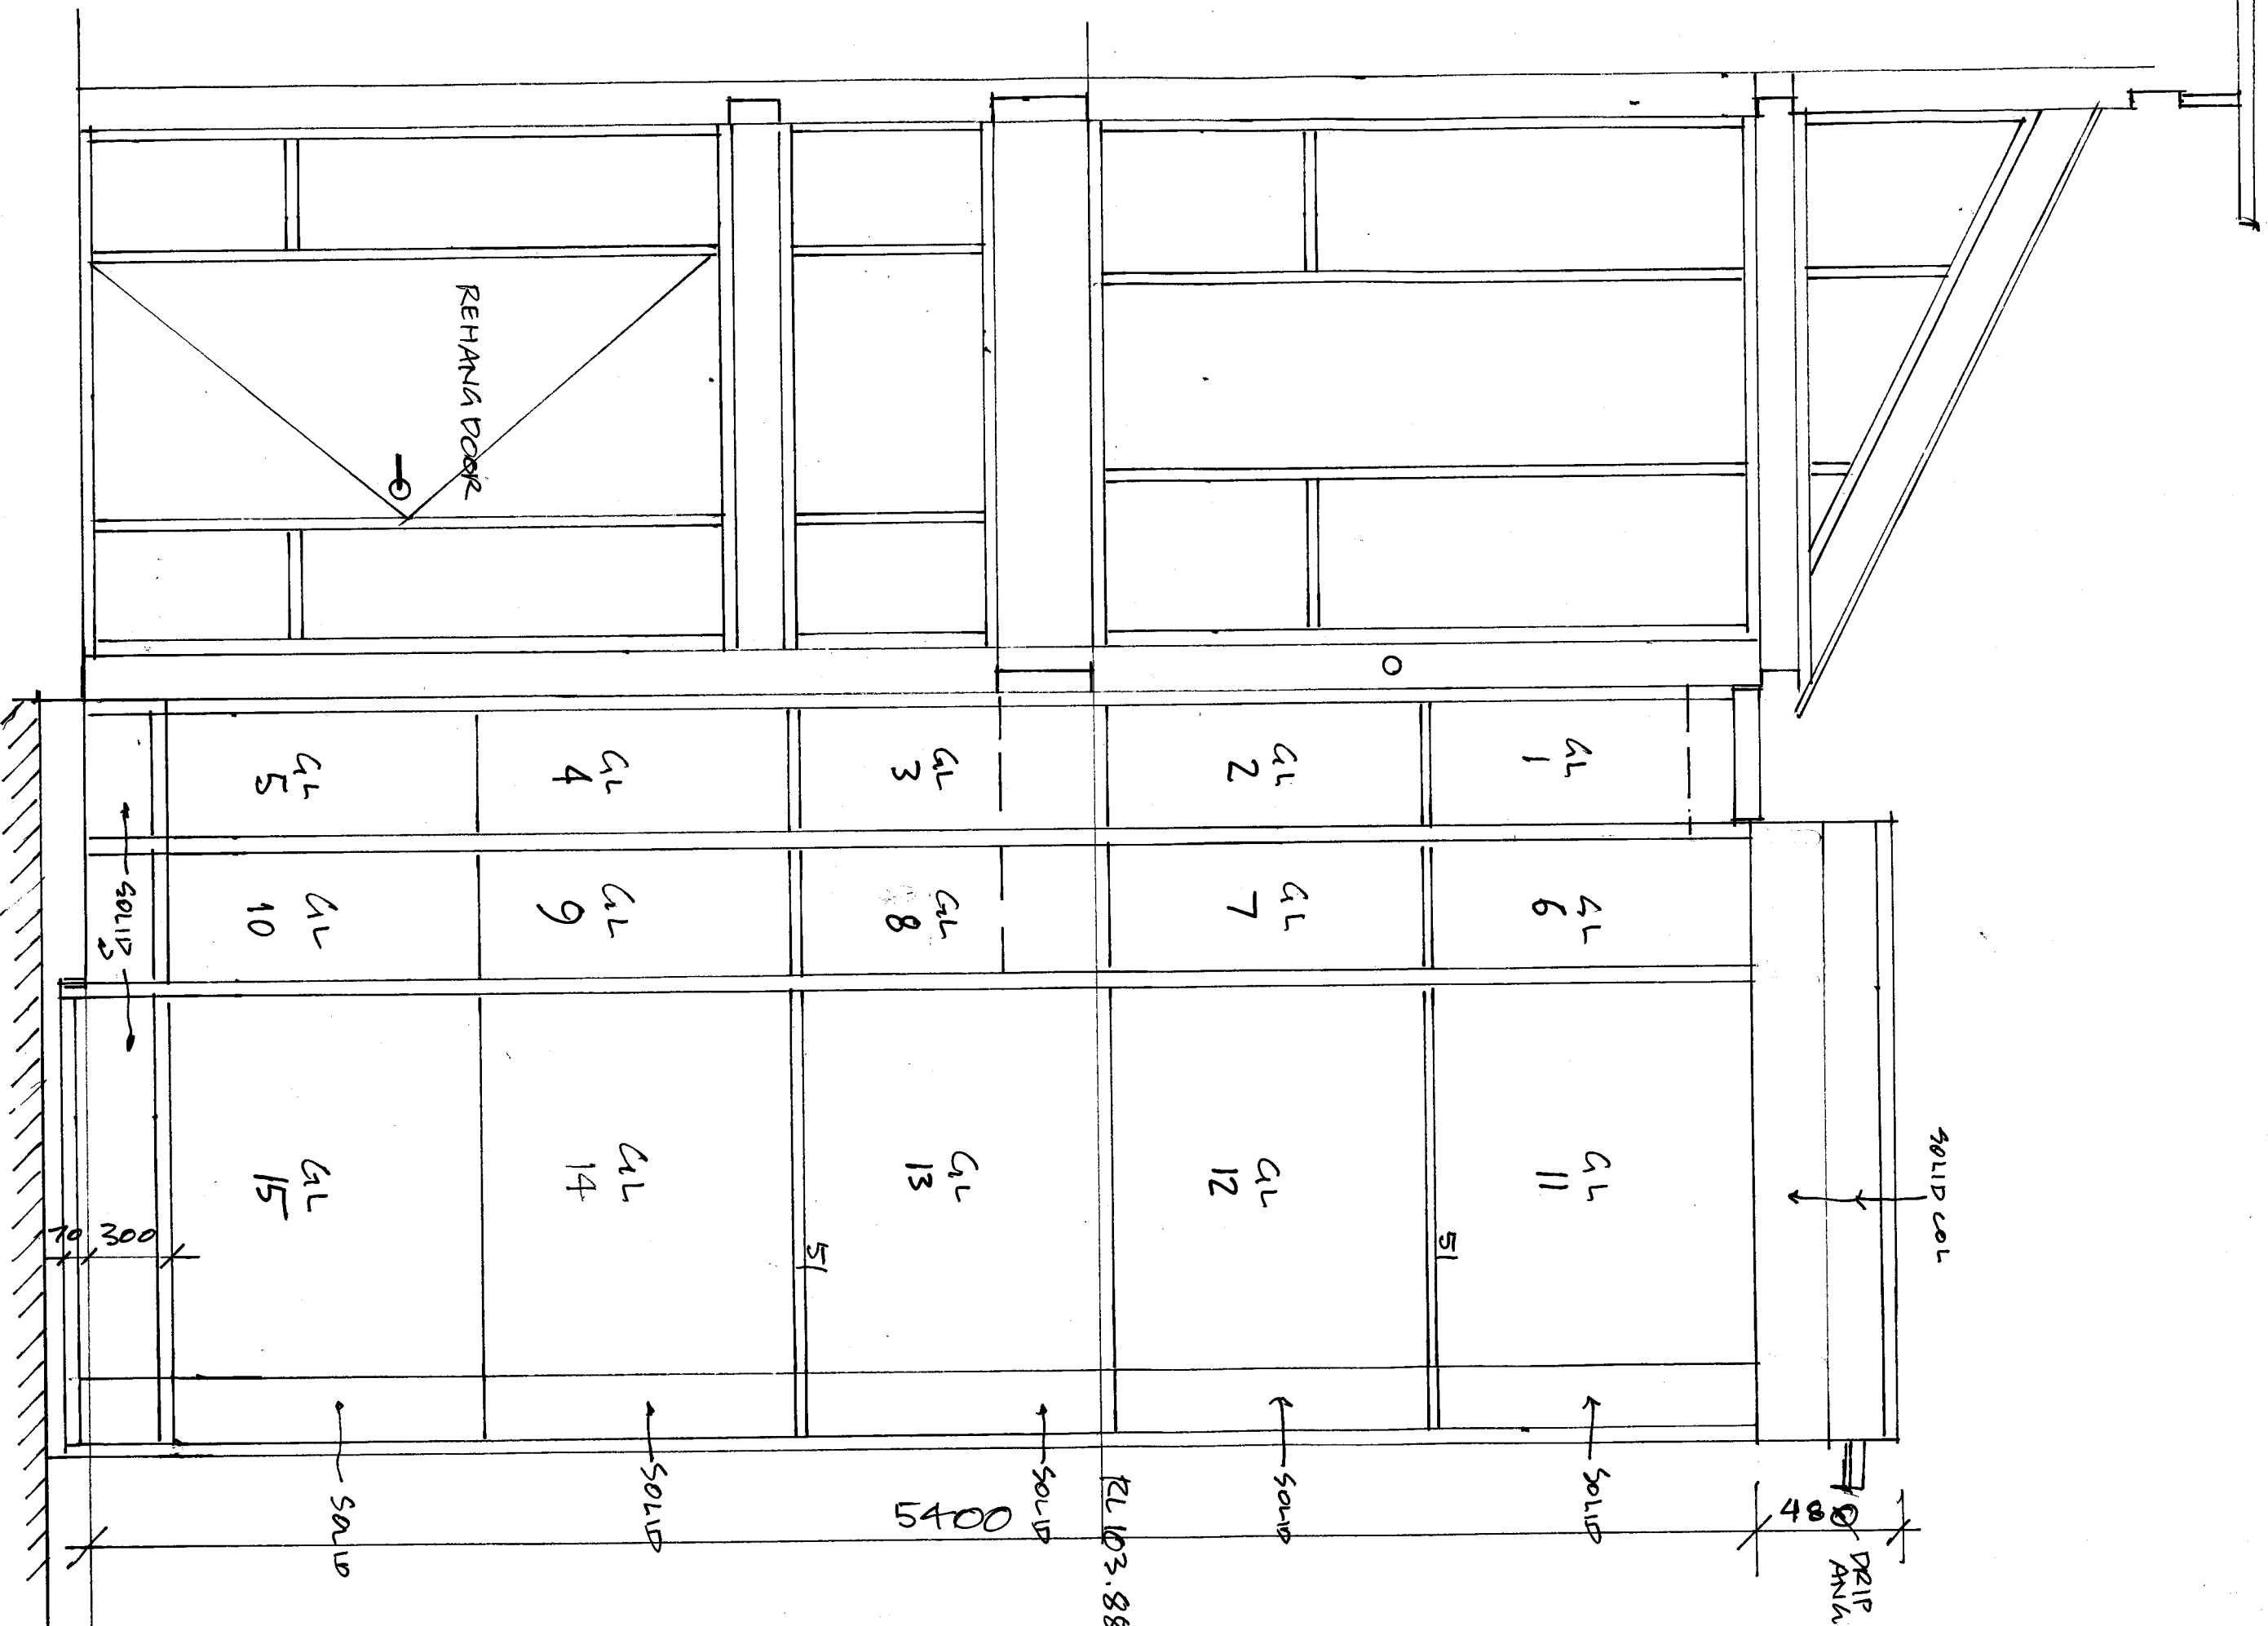


NORTH EAST ELEVATION 1:20
 3 GEMALLA ST HAWKS NEST
 2A3


LIFT DWG-07

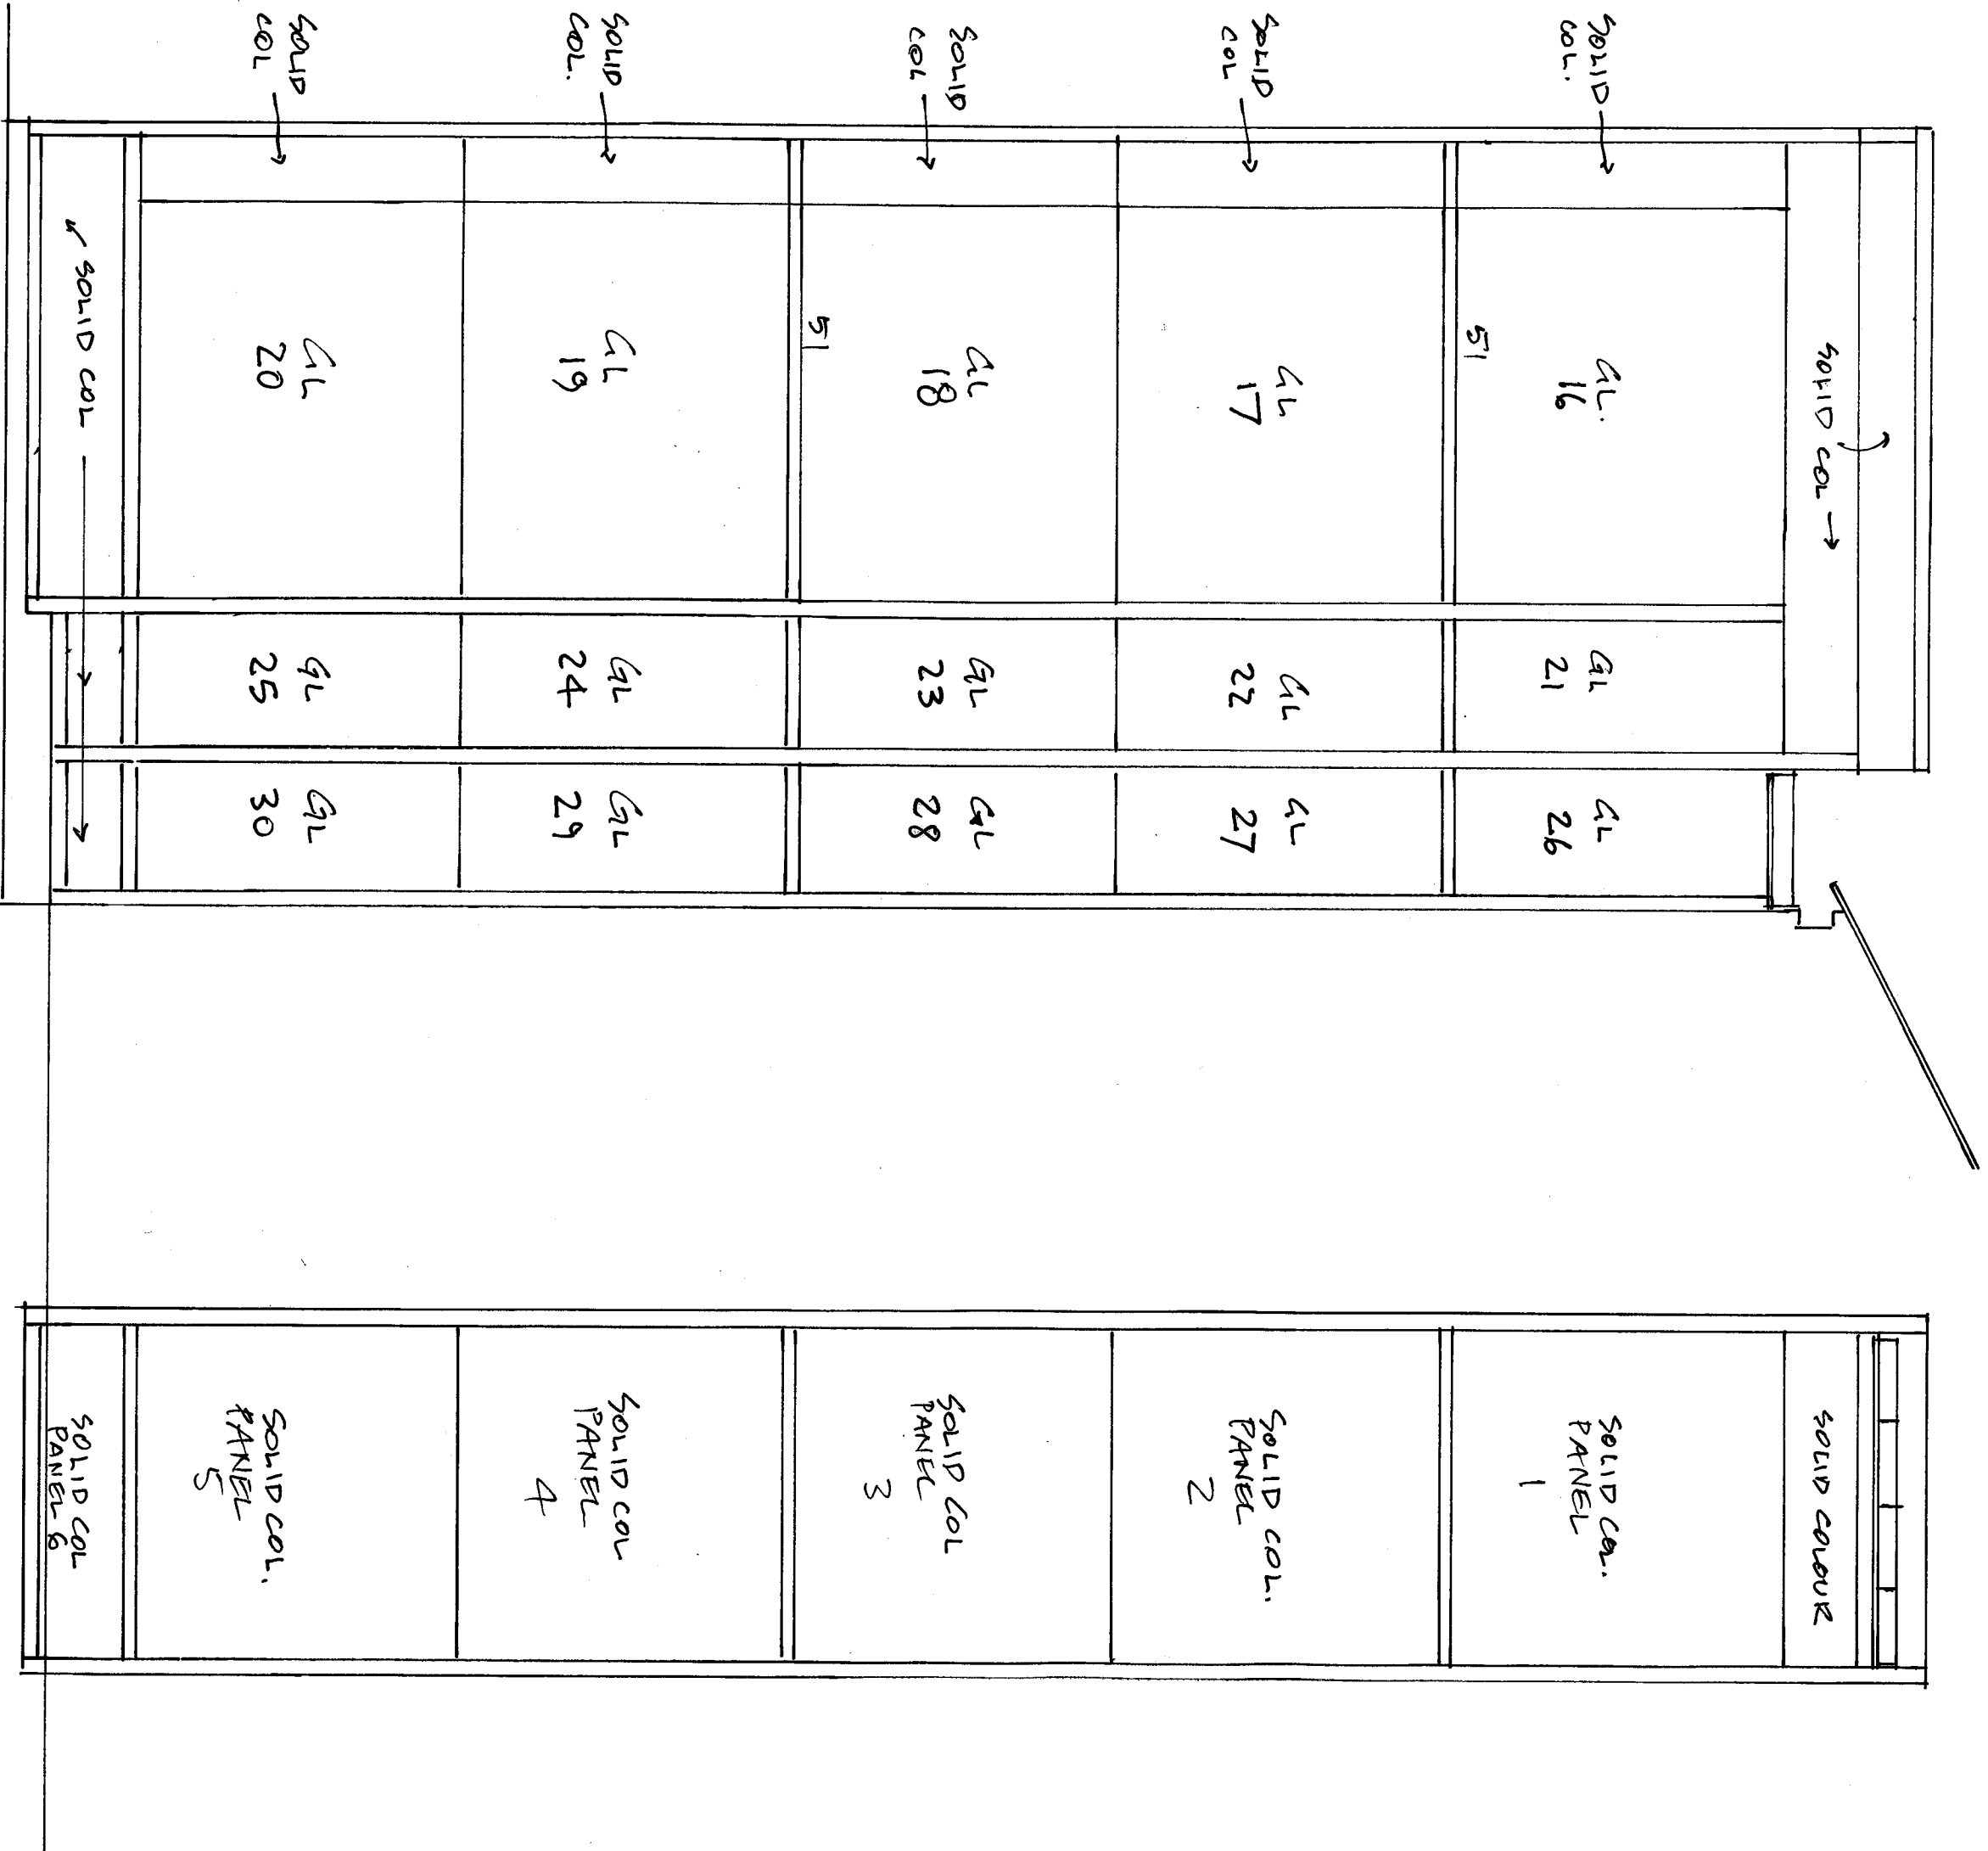


PROPOSED NEW LIFT STRUCTURE
LOT 54 3 GEMALIA ST HAWKS NEST
FOR RYUEN & RILUCAS

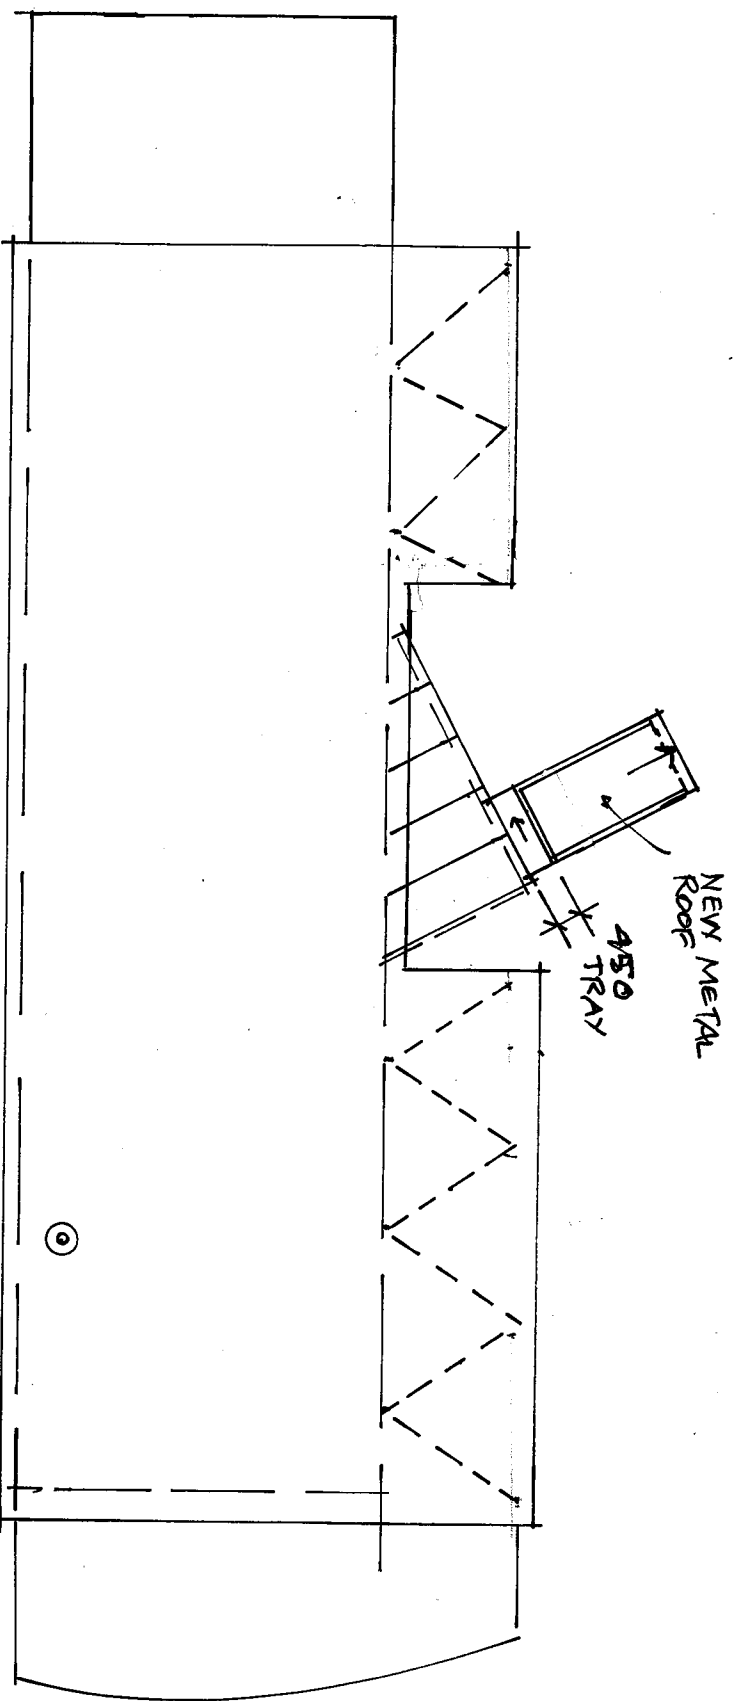


ROOF PLAN 1:100

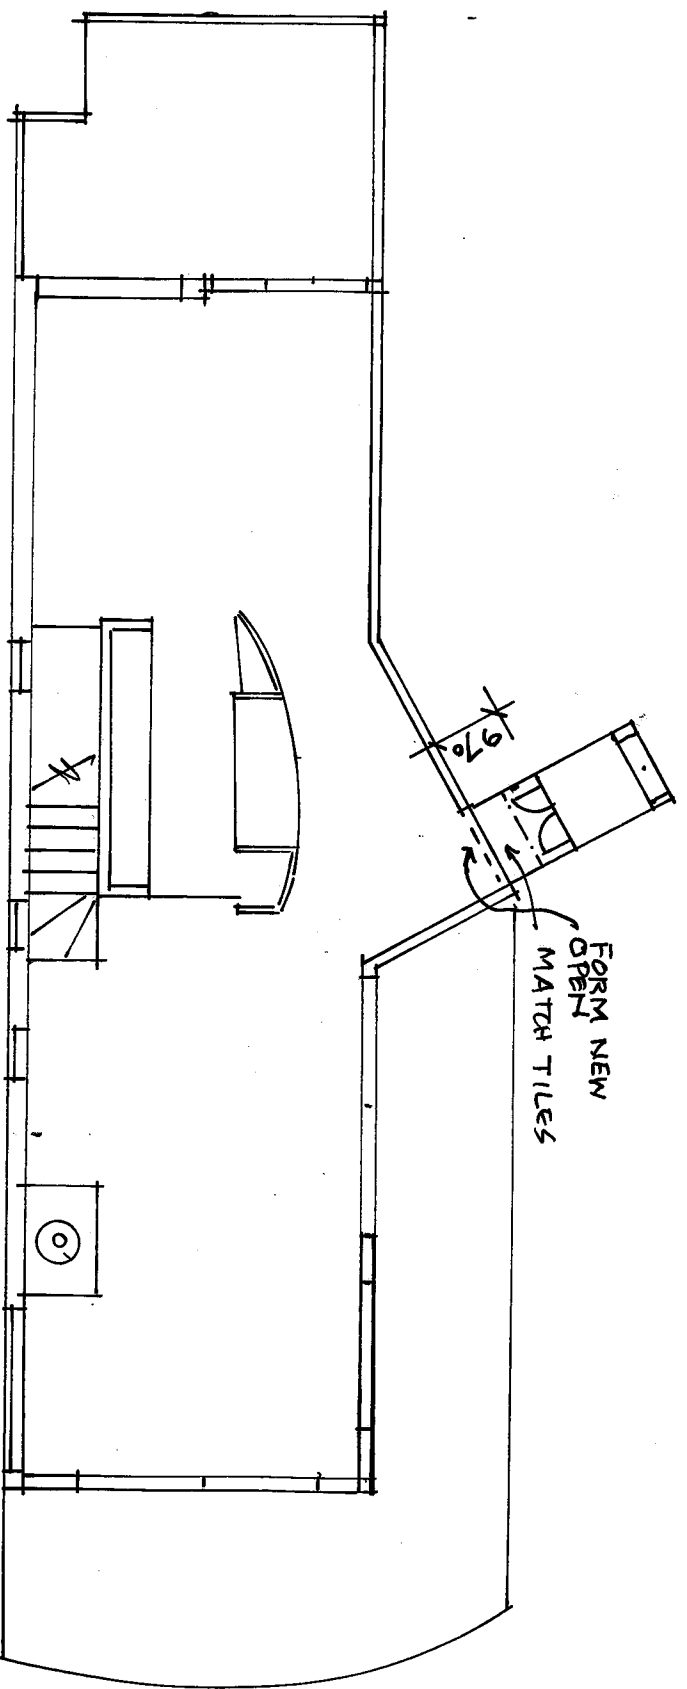

FIRST FLOOR 1:100



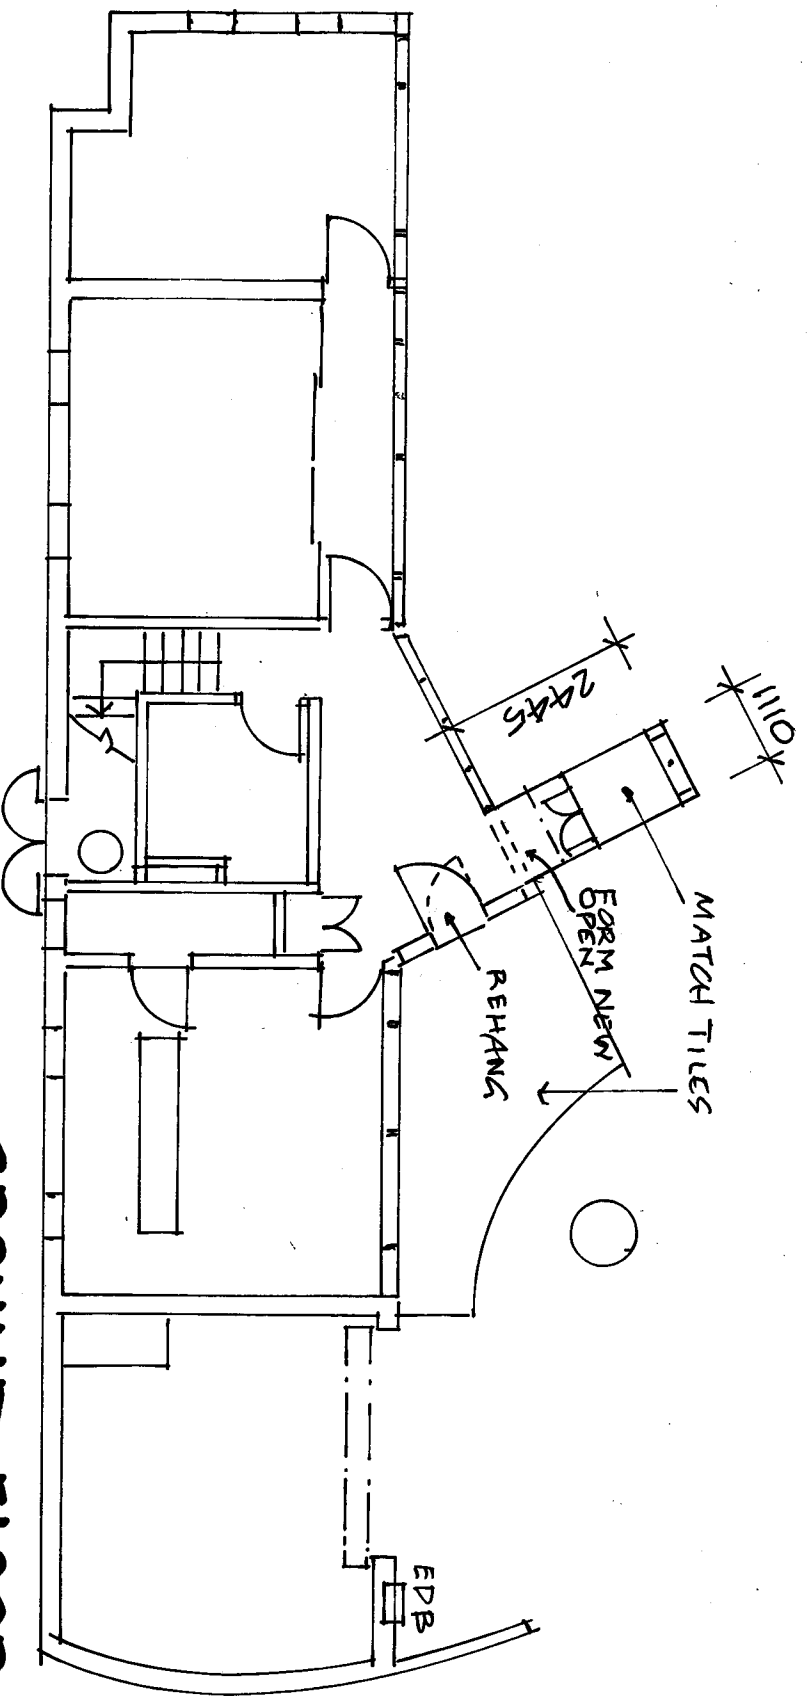


GROUND FLOOR 1:100
2A3

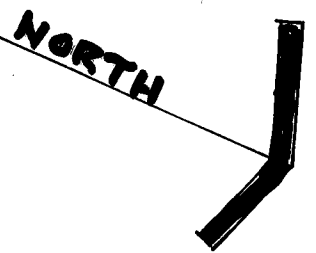



**PROPOSED NEW LIFT STRUCTURE
LOT 54 3 GEMALLA ST HAWKS NEST
FOR RYVEN & RULUCAS**

LIFT DWG-02

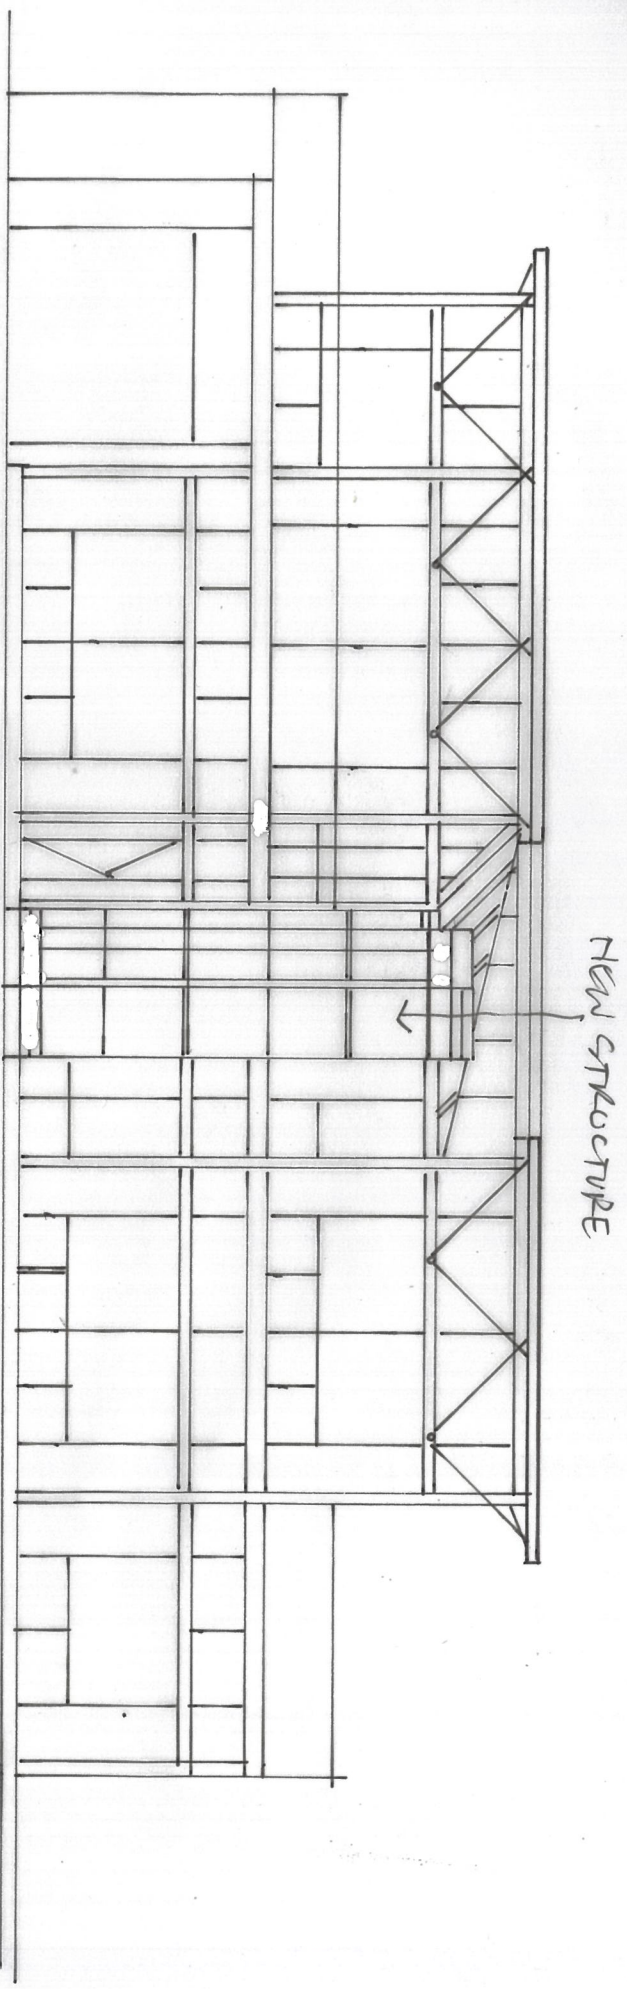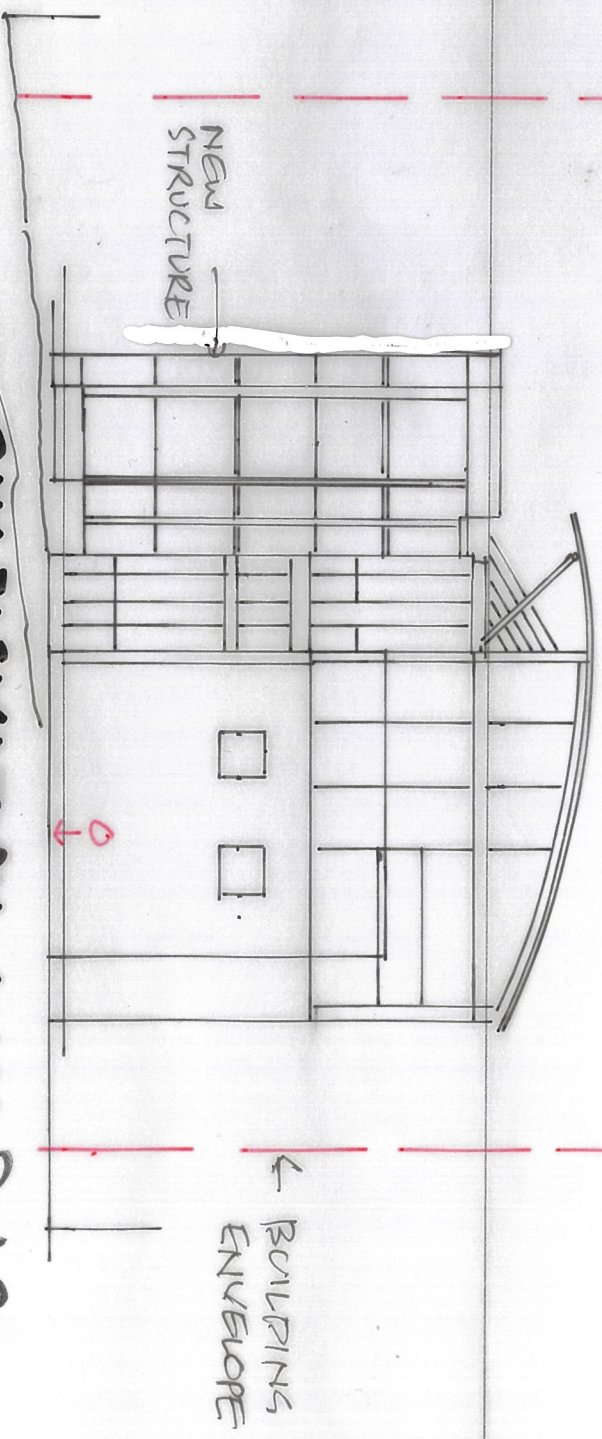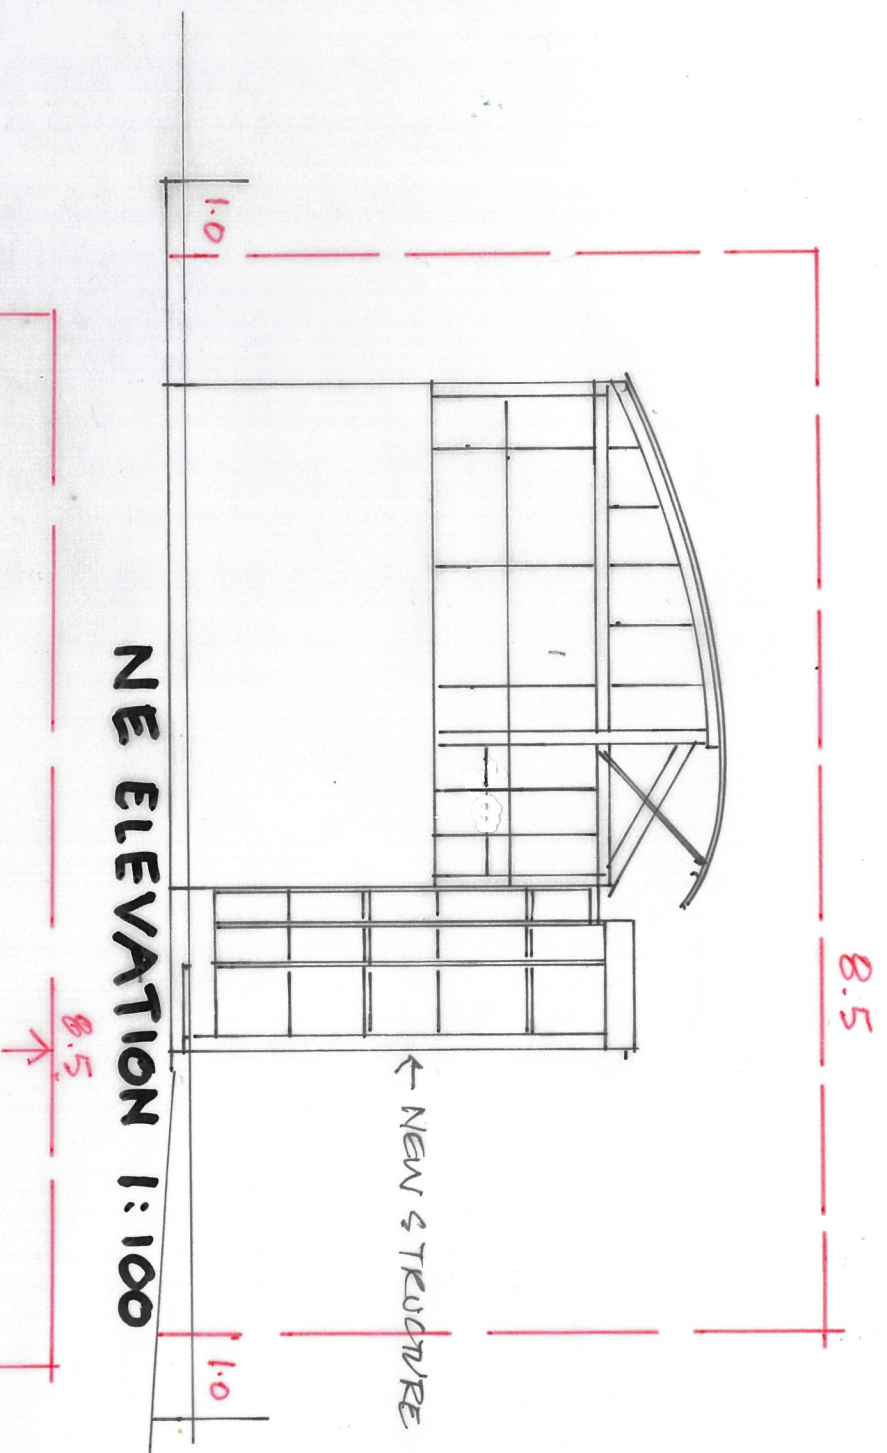

PROPOSED NEW LIFT STRUCTURE
LOT 54 3 GEMALIA ST HAWES NEST
FOR RYUEN & RJ LUCAS

LIFT DWG - 03

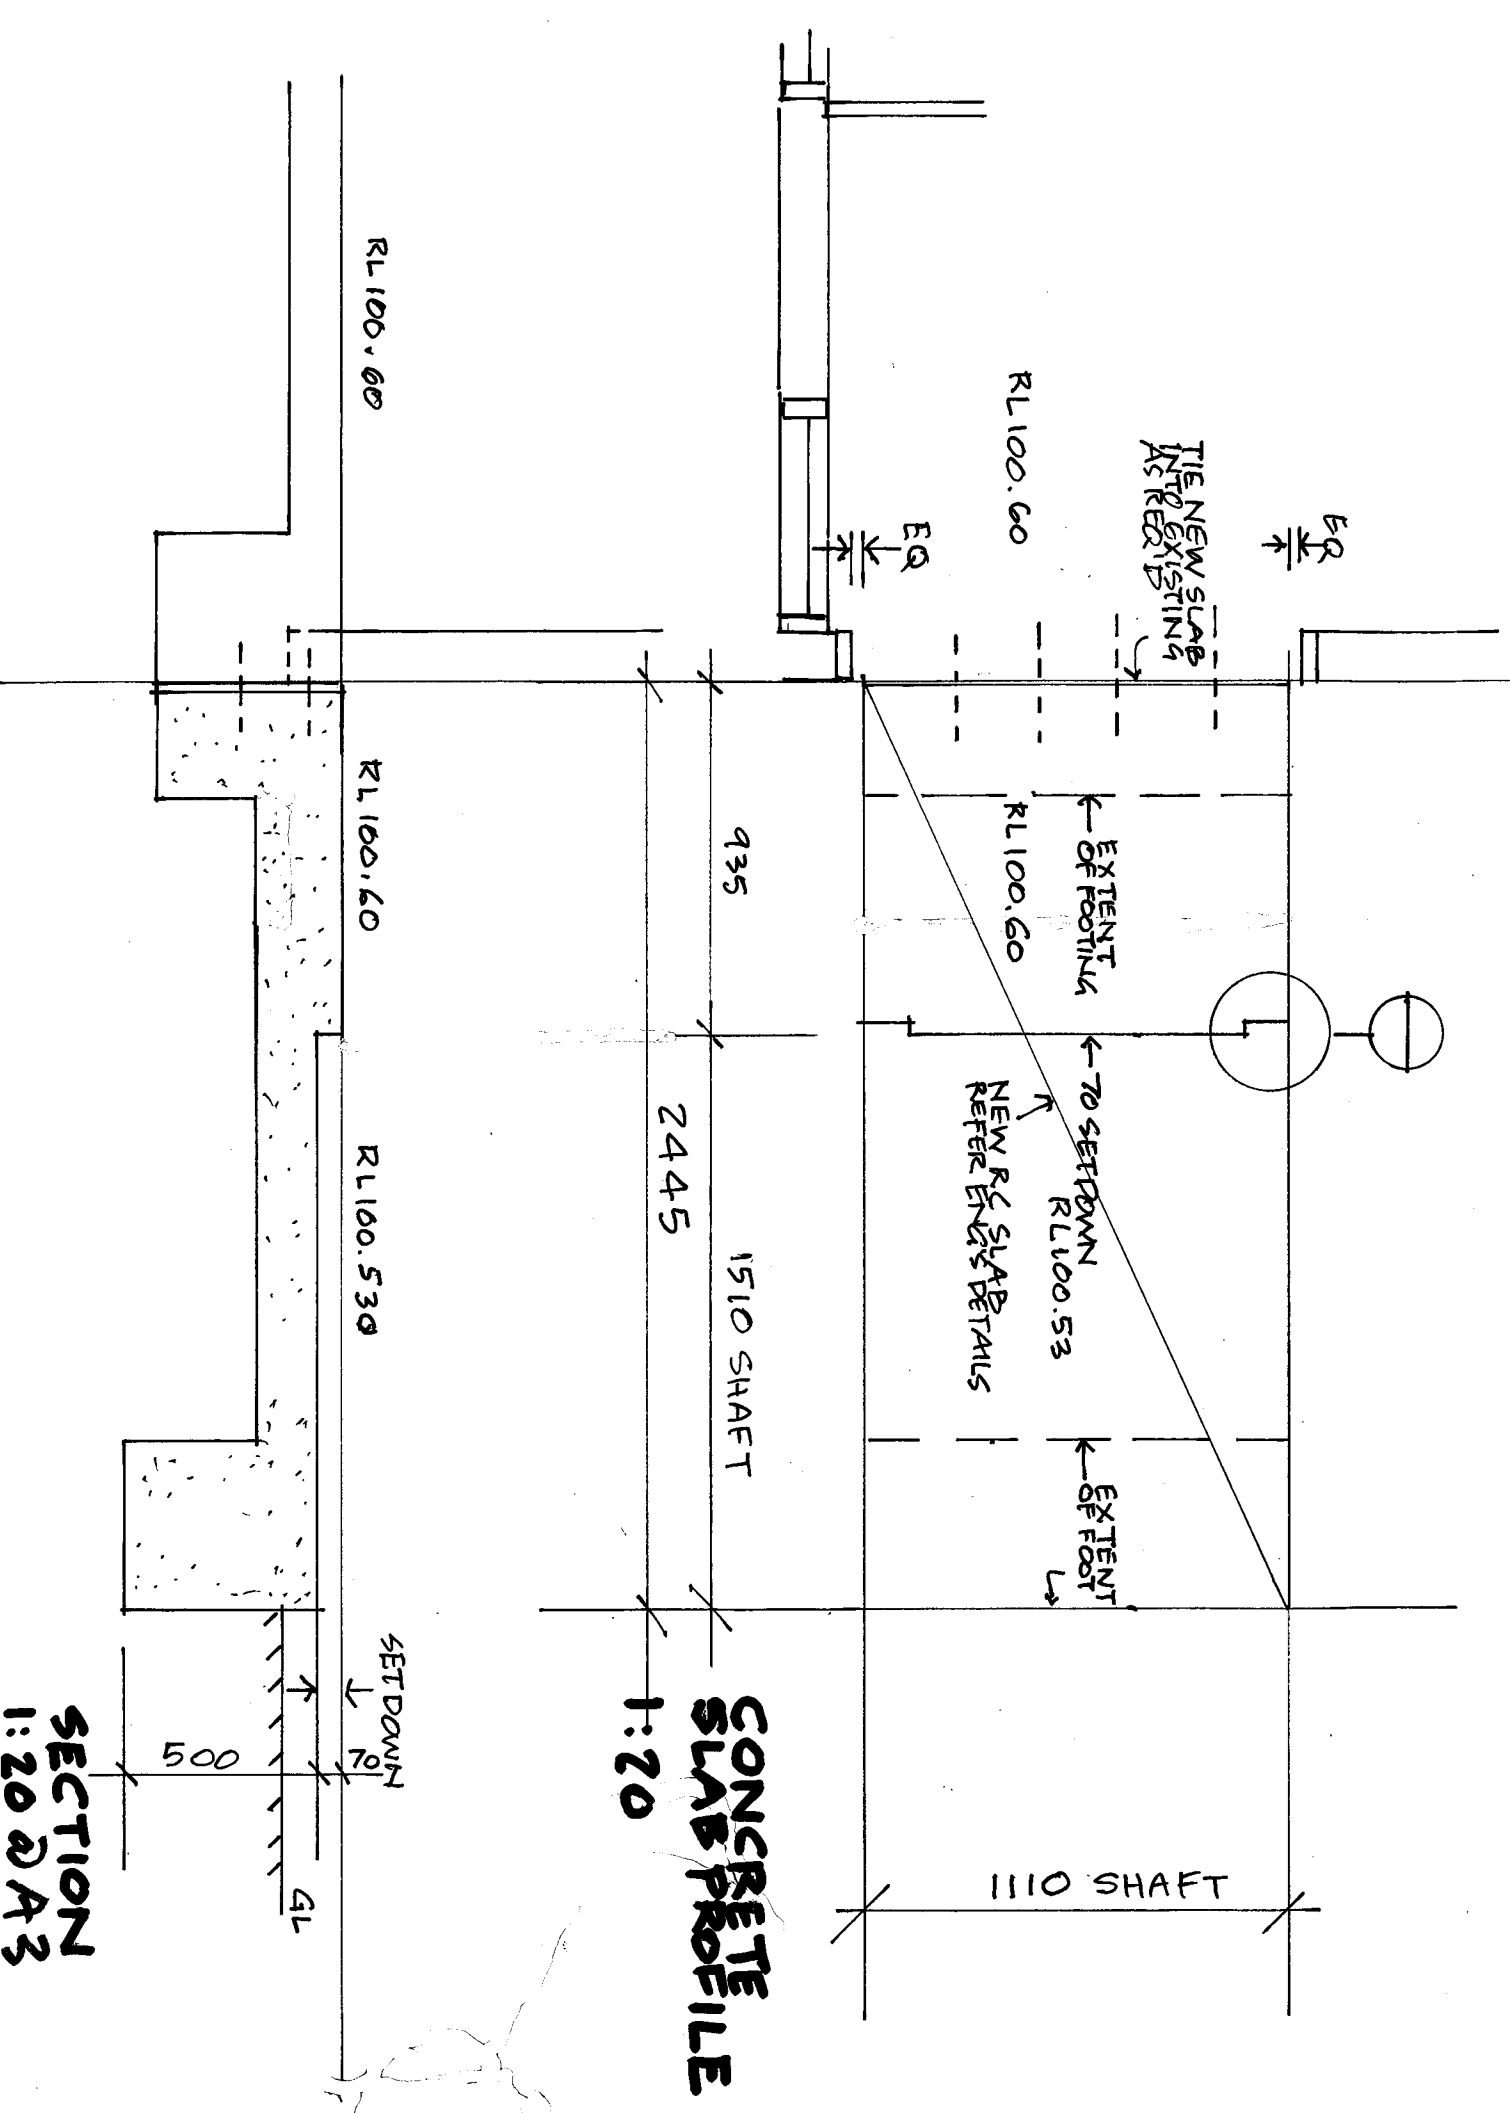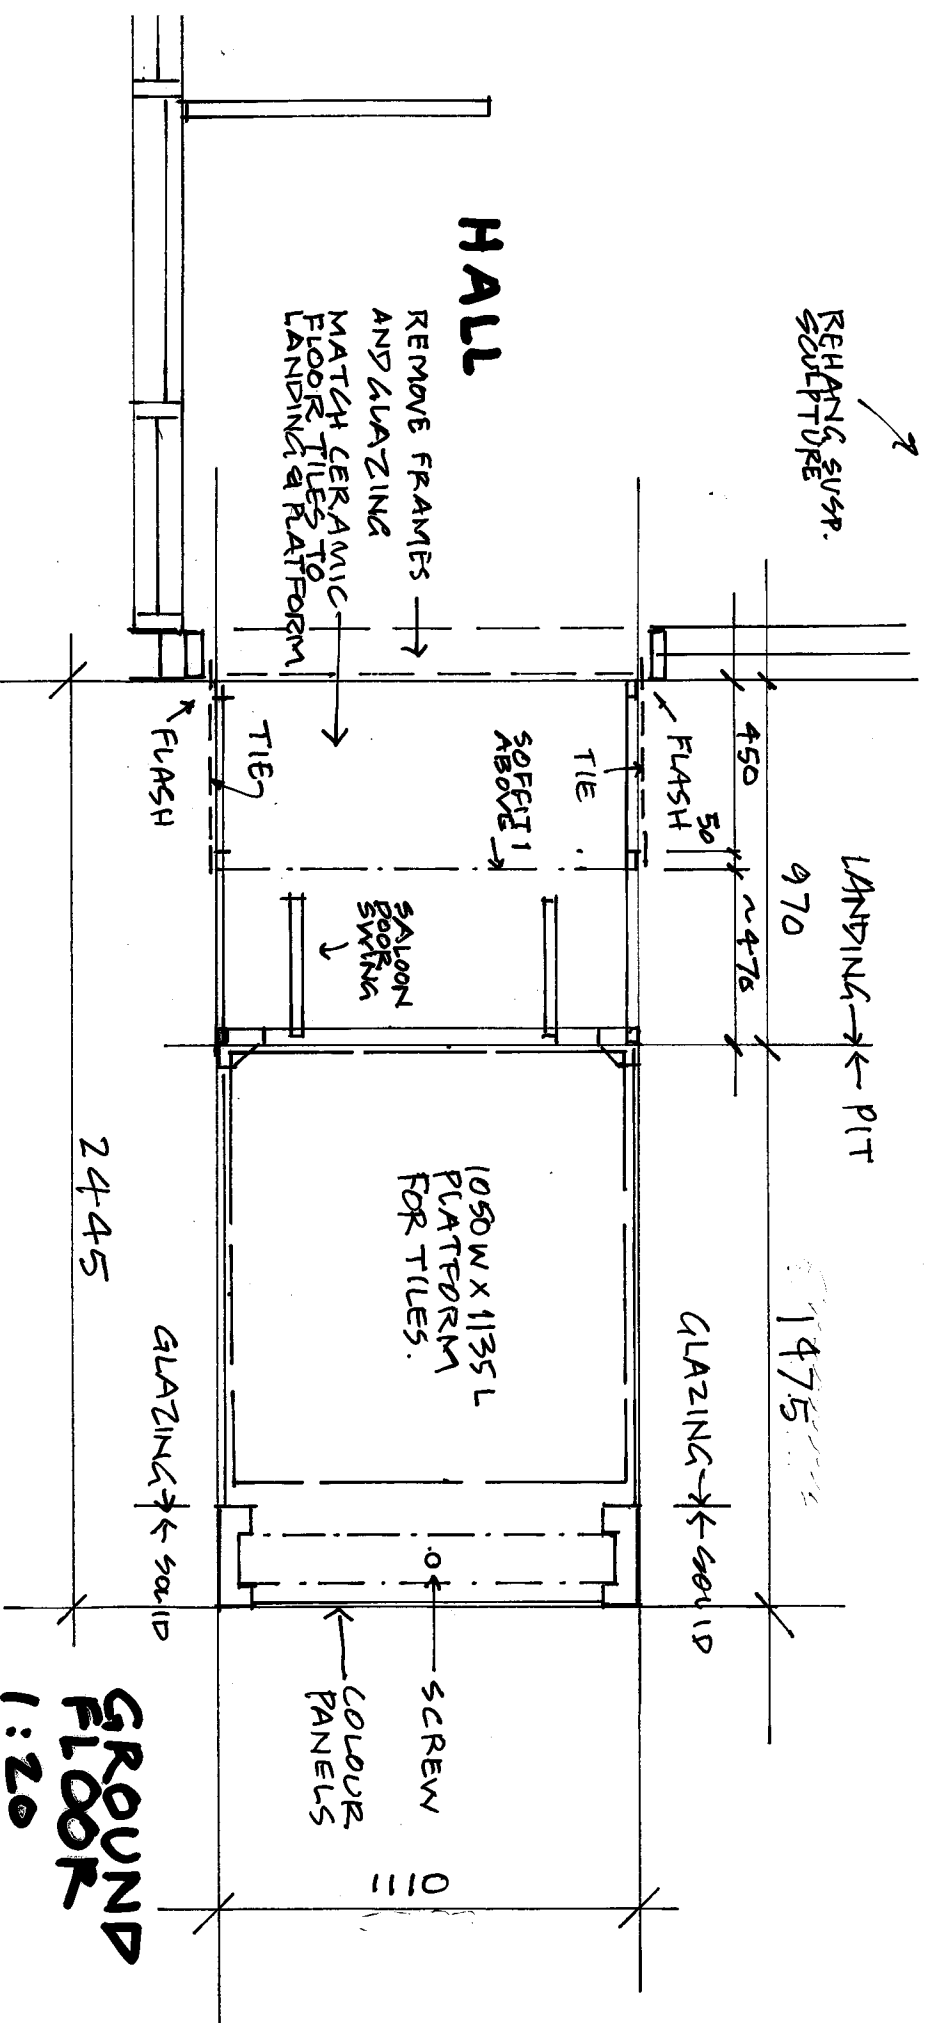


SECTION
1:20 @ A3

CONCRETE SLAB PROFILE
GROUND FLOOR PLANS


1:20

DATE : 20/3/25
RANUEN

PROPOSED NEW LIFT STRUCTURE
LOTS 4 & 5 GEMALIA ST HAWKS NEST
FOR RYUEN & RULUCAS LIFT PAK04

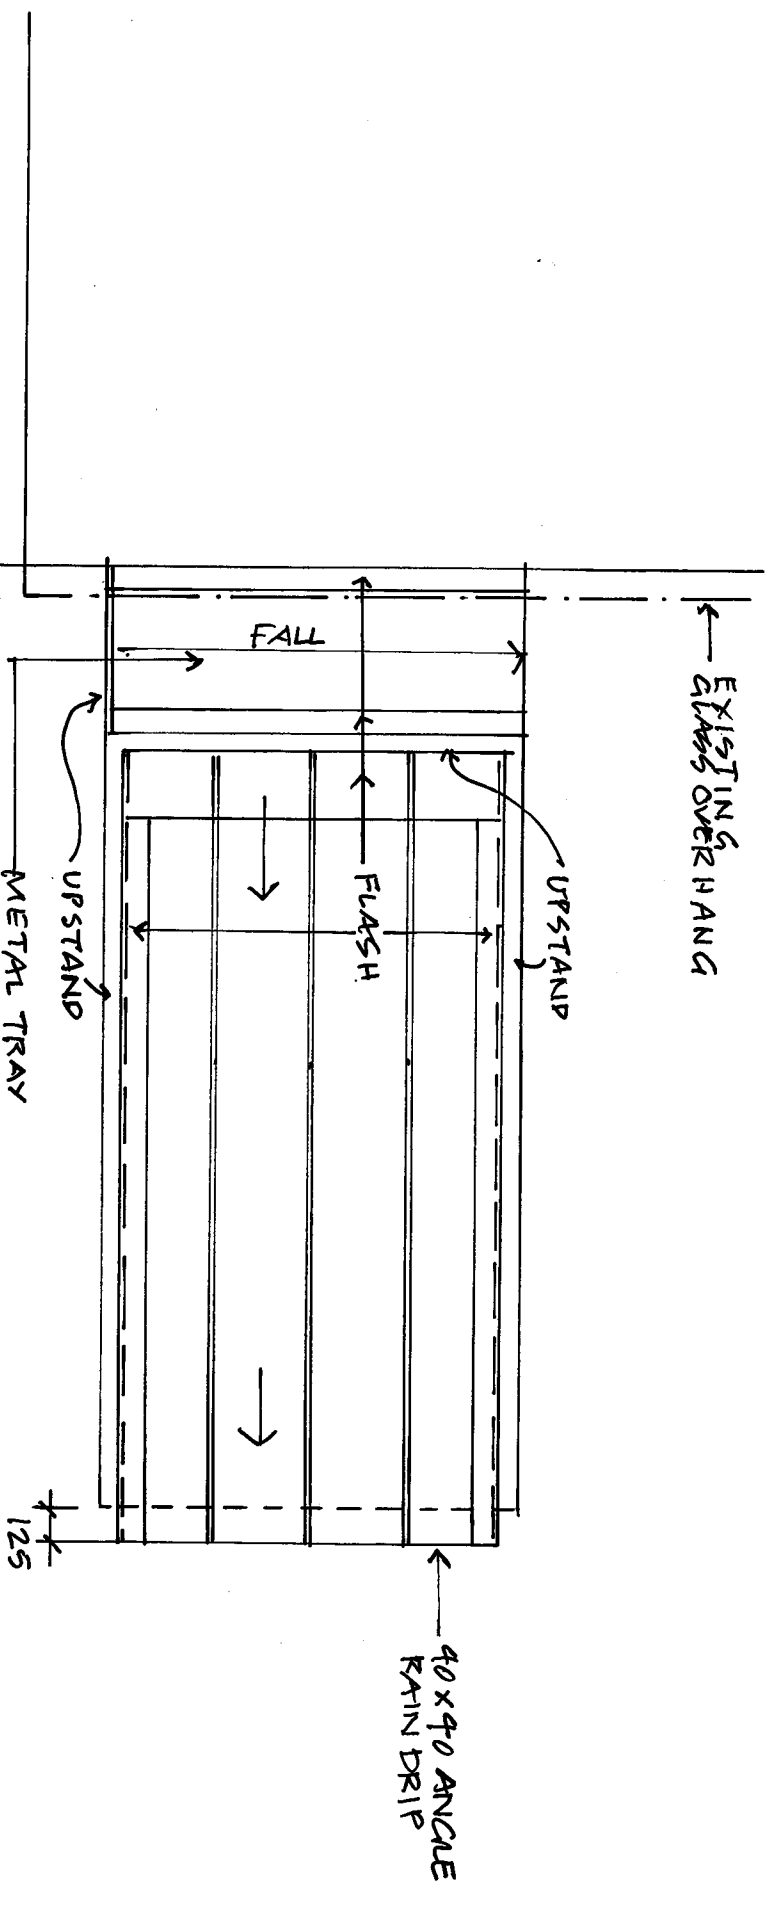

ROOF PLAN
1:20 DA3

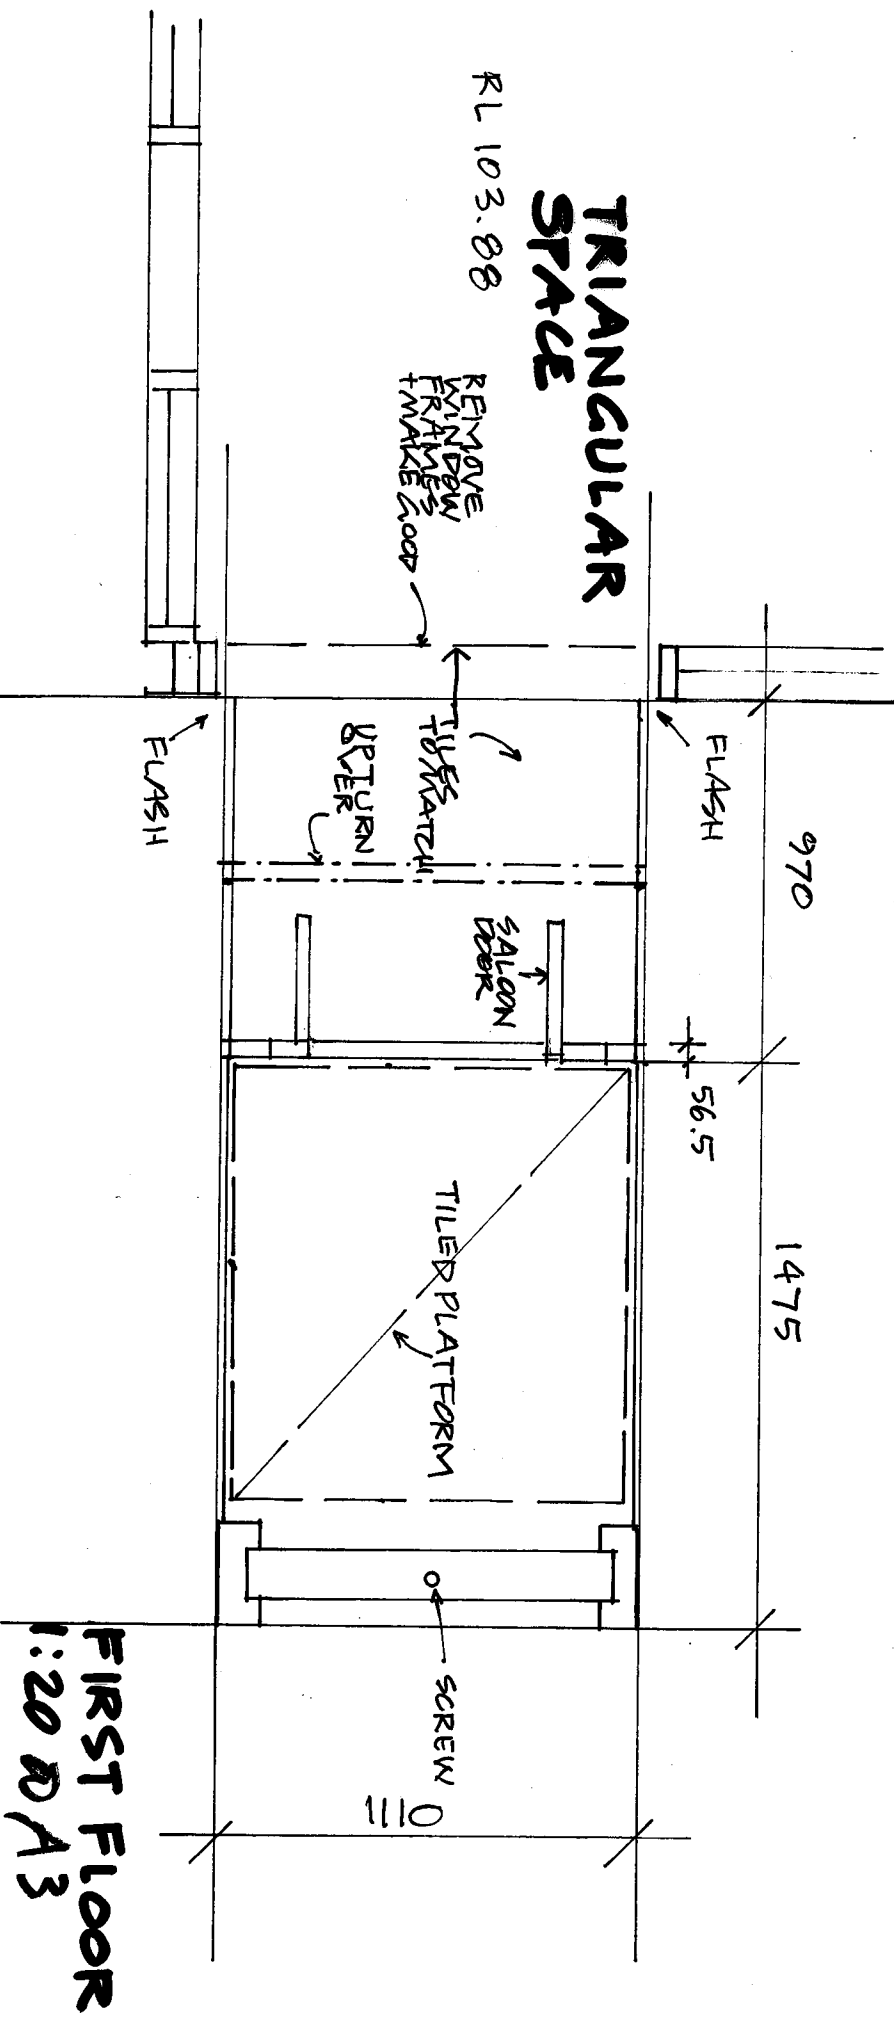

FIRST FLOOR
1:20 DA3

**PROPOSED NEW LIFT STRUCTURE
LOT 54 3 GAMALIA ST HAWKS NEST
FOR RYVEN & RJ LUCAS**

LIFT DWG - 05

DATE: 20.3.25 Ryven