


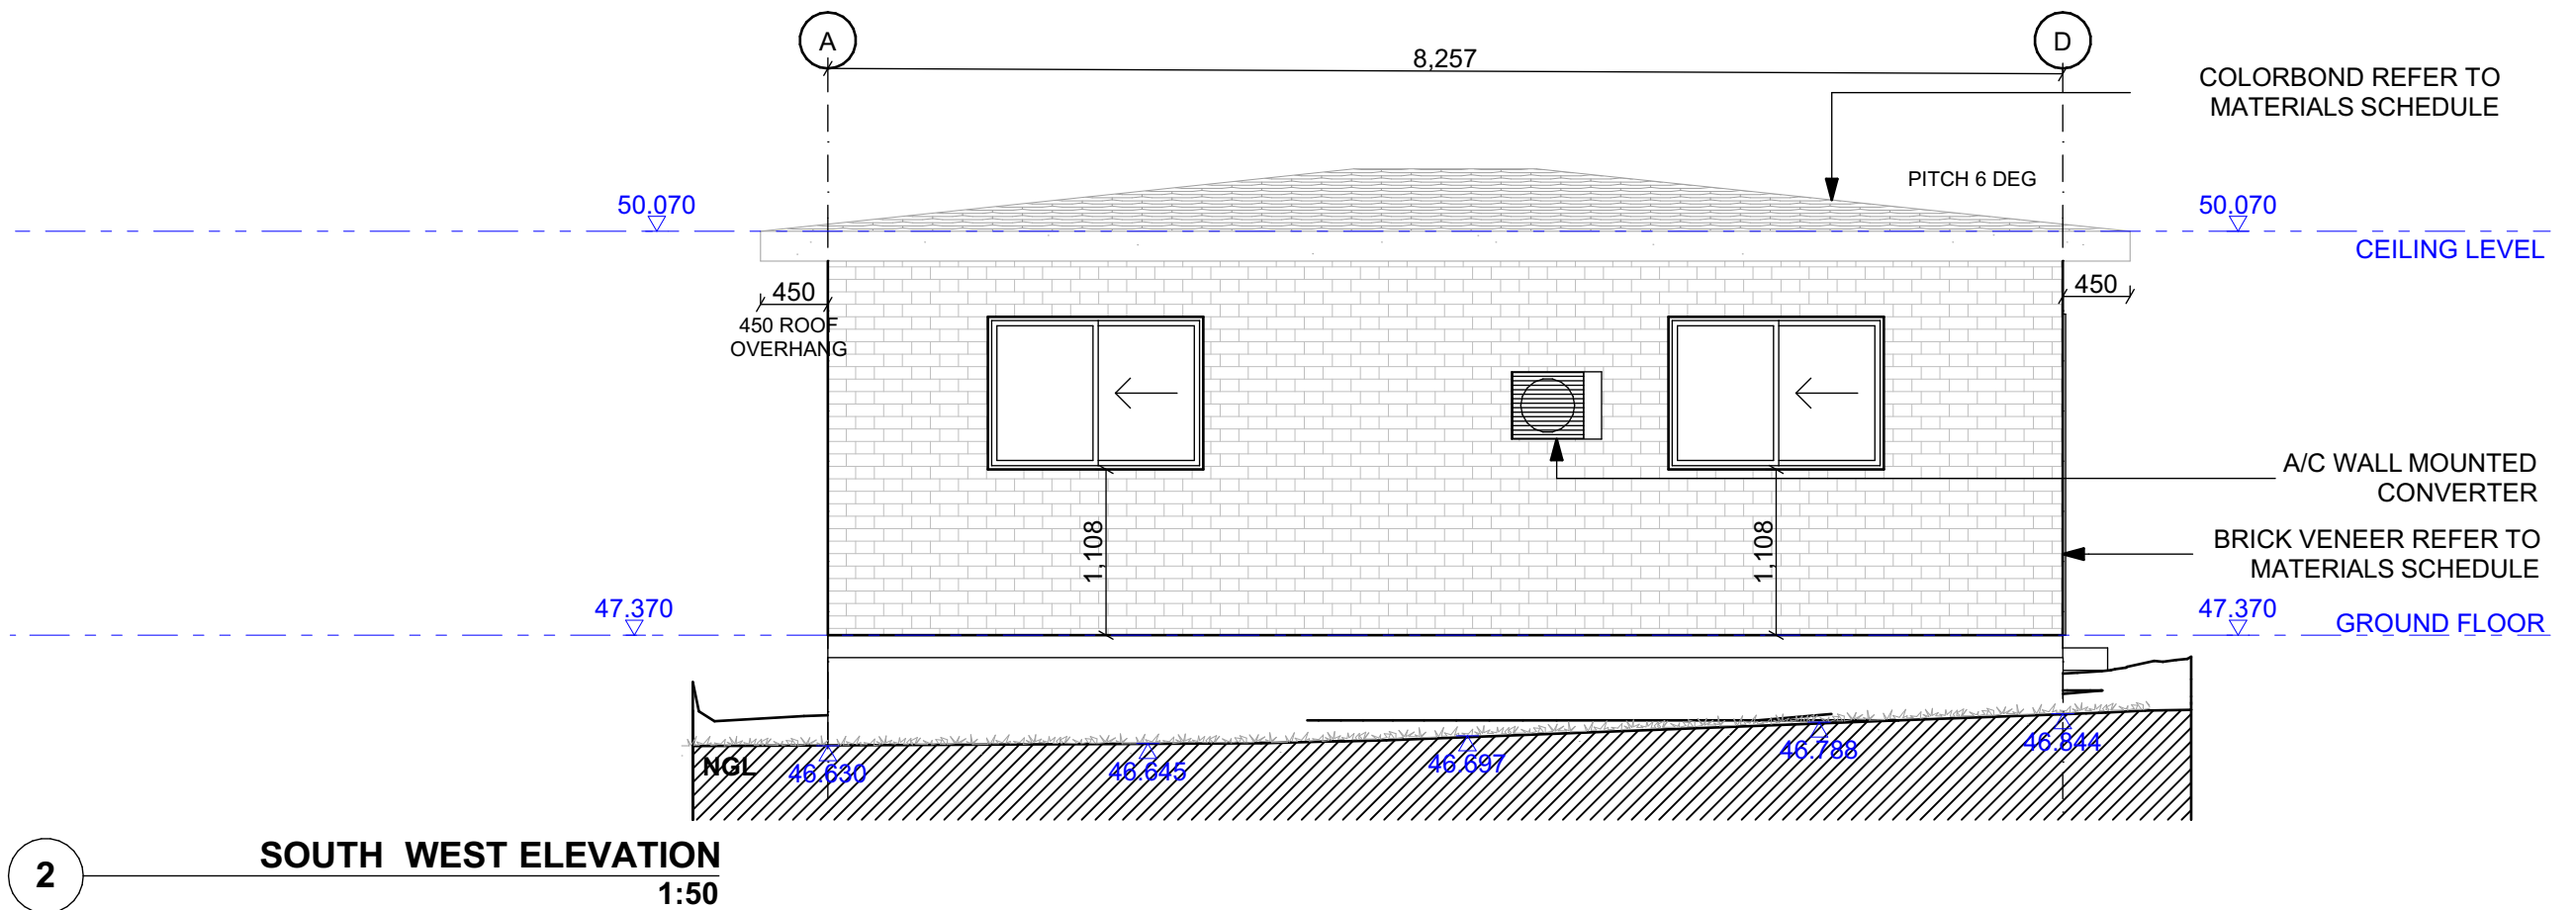

CLIENT

Mr Mohammed Abdul Hannan
Mrs Shah Abida Sultana Ruhe
LOT 52, DP 300559
81 BROADWAY, PUNCHBOWL, NSW 2196

PROJECT

DEVELOPMENT APPLICATION SET
Construction of Secondary Dwelling

DRAWING TITLE

Construction Details

NE & SW ELEVATIONS

SHEET SIZE

A3

719 FOREST ROAD, PEAKHURST 2210 NSW

1300 643 528
www.mastergrannyflats.com.au

design@mastergrannyflats.com.au



REVISION	DESCRIPTION	DATE	DRAWN	SCALE	DRAWN	CHECKED	DATE
P01	PRELIMINARY DRAFT	17.12.2024	VC	1:50	VC		22.05.2025
P02	PRELIMINARY DRAFT	13.01.2025	VC				
DA01	ARCHITECTURAL SET	16.01.2025	VC				
P03	ARCHITECTURAL SET	12.05.2025	VC				
DA02	ARCHITECTURAL SET	15.05.2025	VC				
DA03	ARCHITECTURAL SET	22.05.2025	VC				

PROJECT No



C24-0008981

DRAWING No

DA 1501

REVISION

DA03

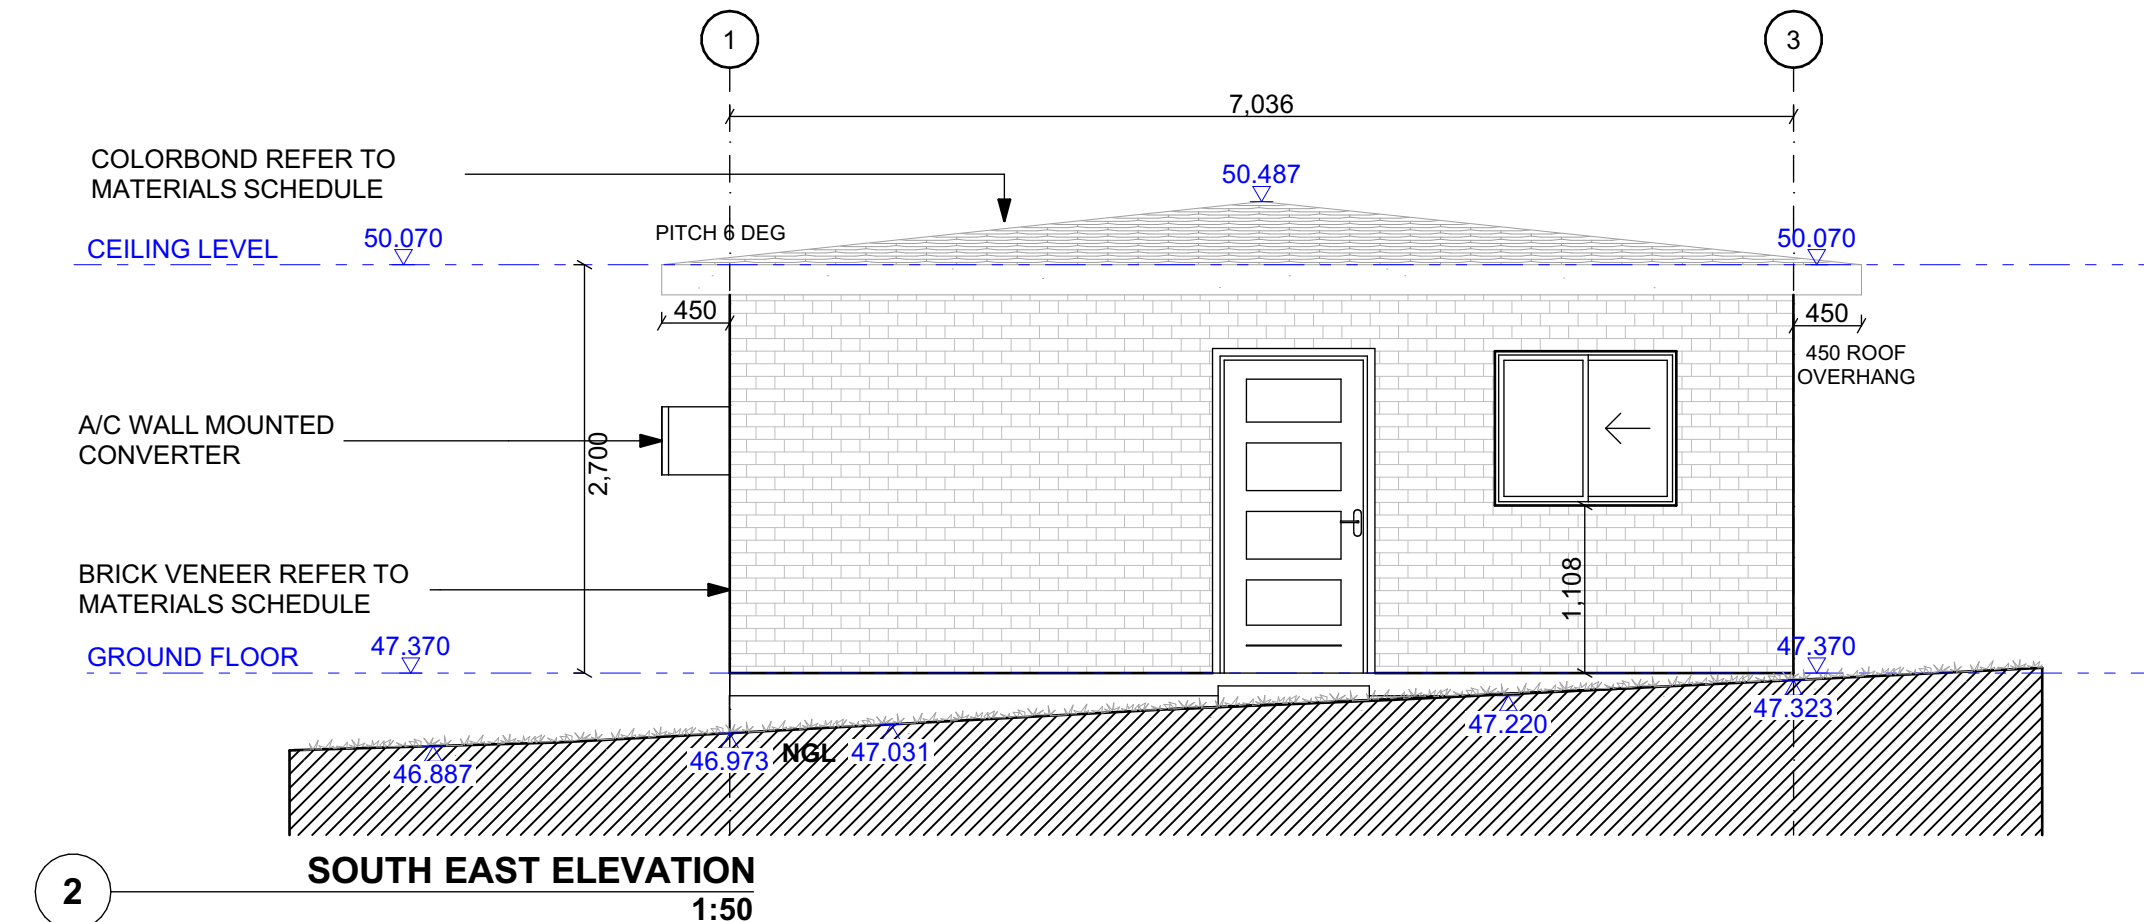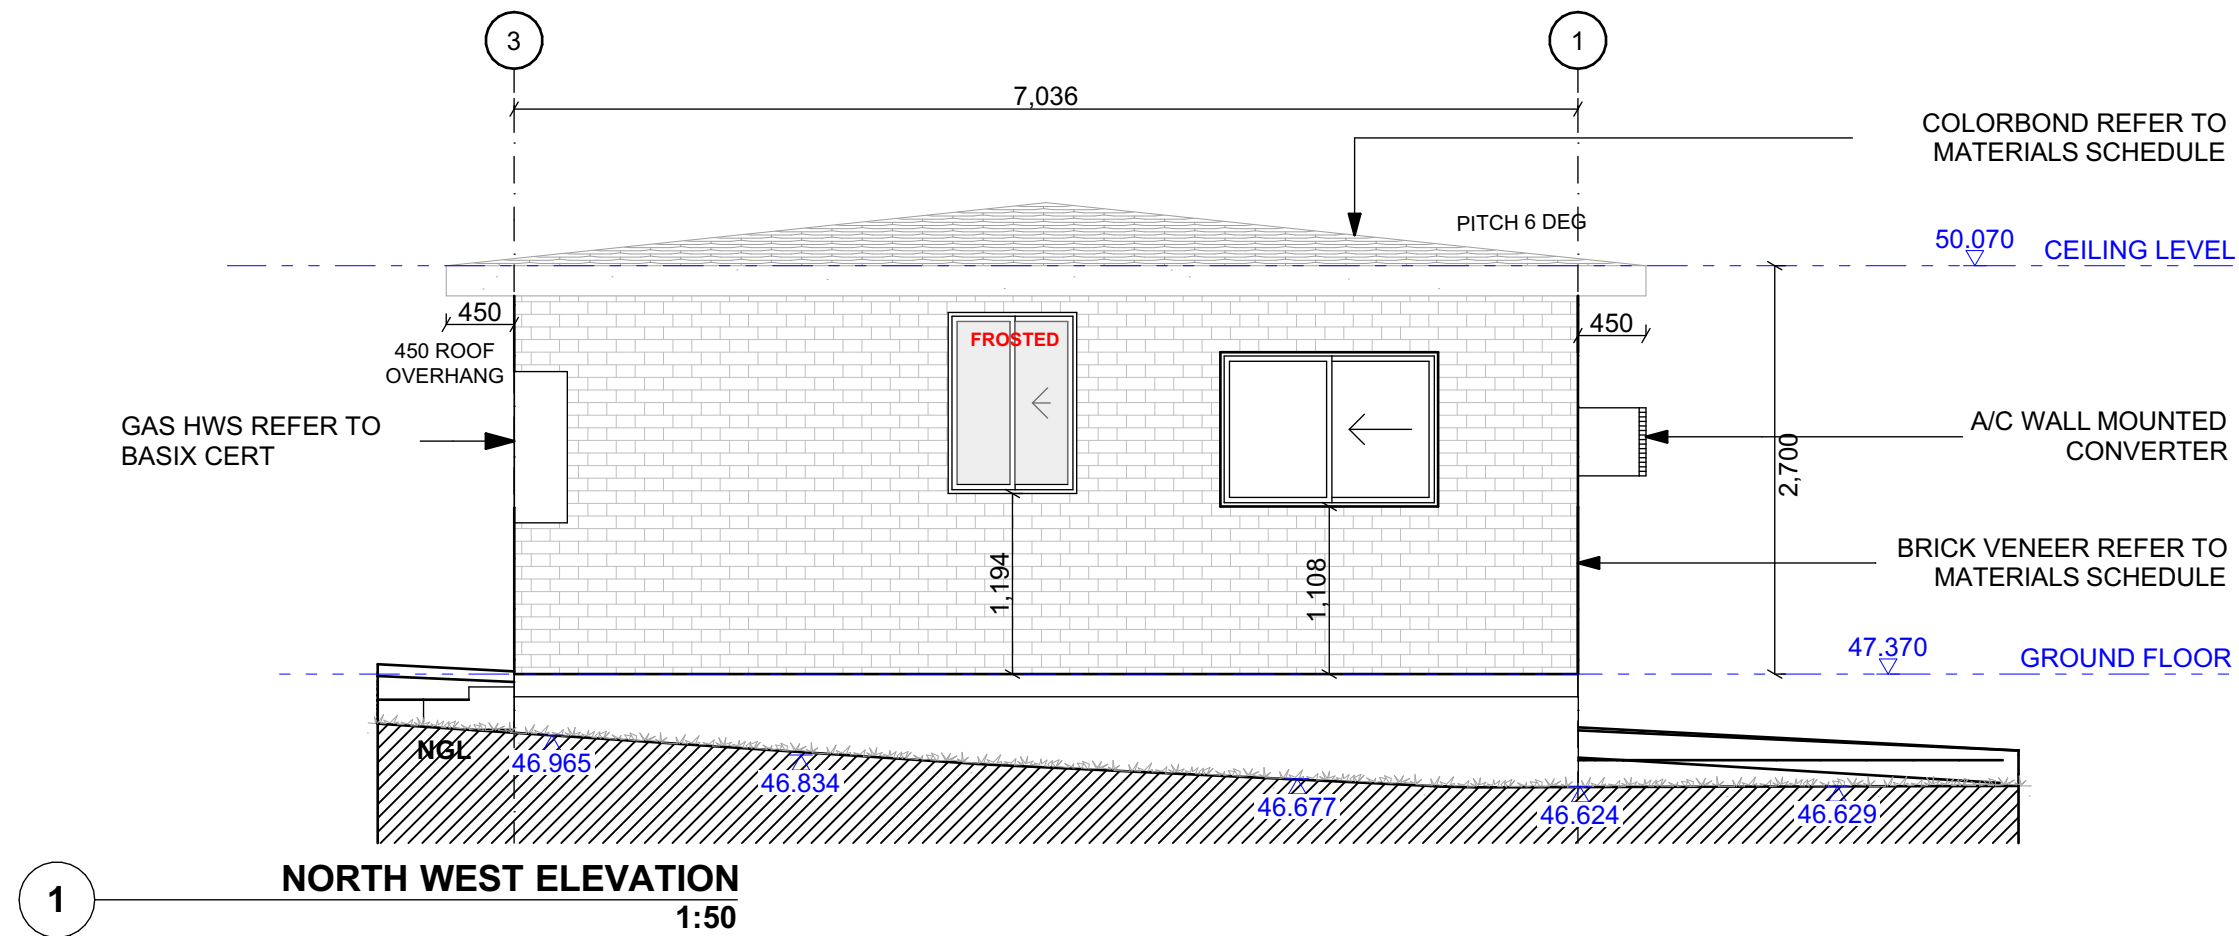

CLIENT
Mr Mohammed Abdul Hannan
Mrs Shah Abida Sultana Ruhe
LOT 52, DP 300559
81 BROADWAY, PUNCHBOWL, NSW 2196

PROJECT
DEVELOPMENT APPLICATION SET
Construction of Secondary Dwelling

DRAWING TITLE
Construction Details
NW & SE ELEVATIONS
SHEET SIZE
A3

MASTER GRANNY FLATS
719 FOREST ROAD, PEAKHURST 2210 NSW
1300 643 528
www.mastergrannyflats.com.au
design@mastergrannyflats.com.au



REVISION	DESCRIPTION	DATE	DRAWN	SCALE	DRAWN	CHECKED	DATE
P01	PRELIMINARY DRAFT	17.12.2024	VC				
P02	PRELIMINARY DRAFT	13.01.2025	VC				
DA01	ARCHITECTURAL SET	16.01.2025	VC				
P03	ARCHITECTURAL SET	12.05.2025	VC				
DA02	ARCHITECTURAL SET	15.05.2025	VC				
DA03	ARCHITECTURAL SET	22.05.2025	VC				

1:50	VC	22.05.2025
PROJECT No	DRAWING No	REVISION
C24-0008981	DA 1502	DA03

