


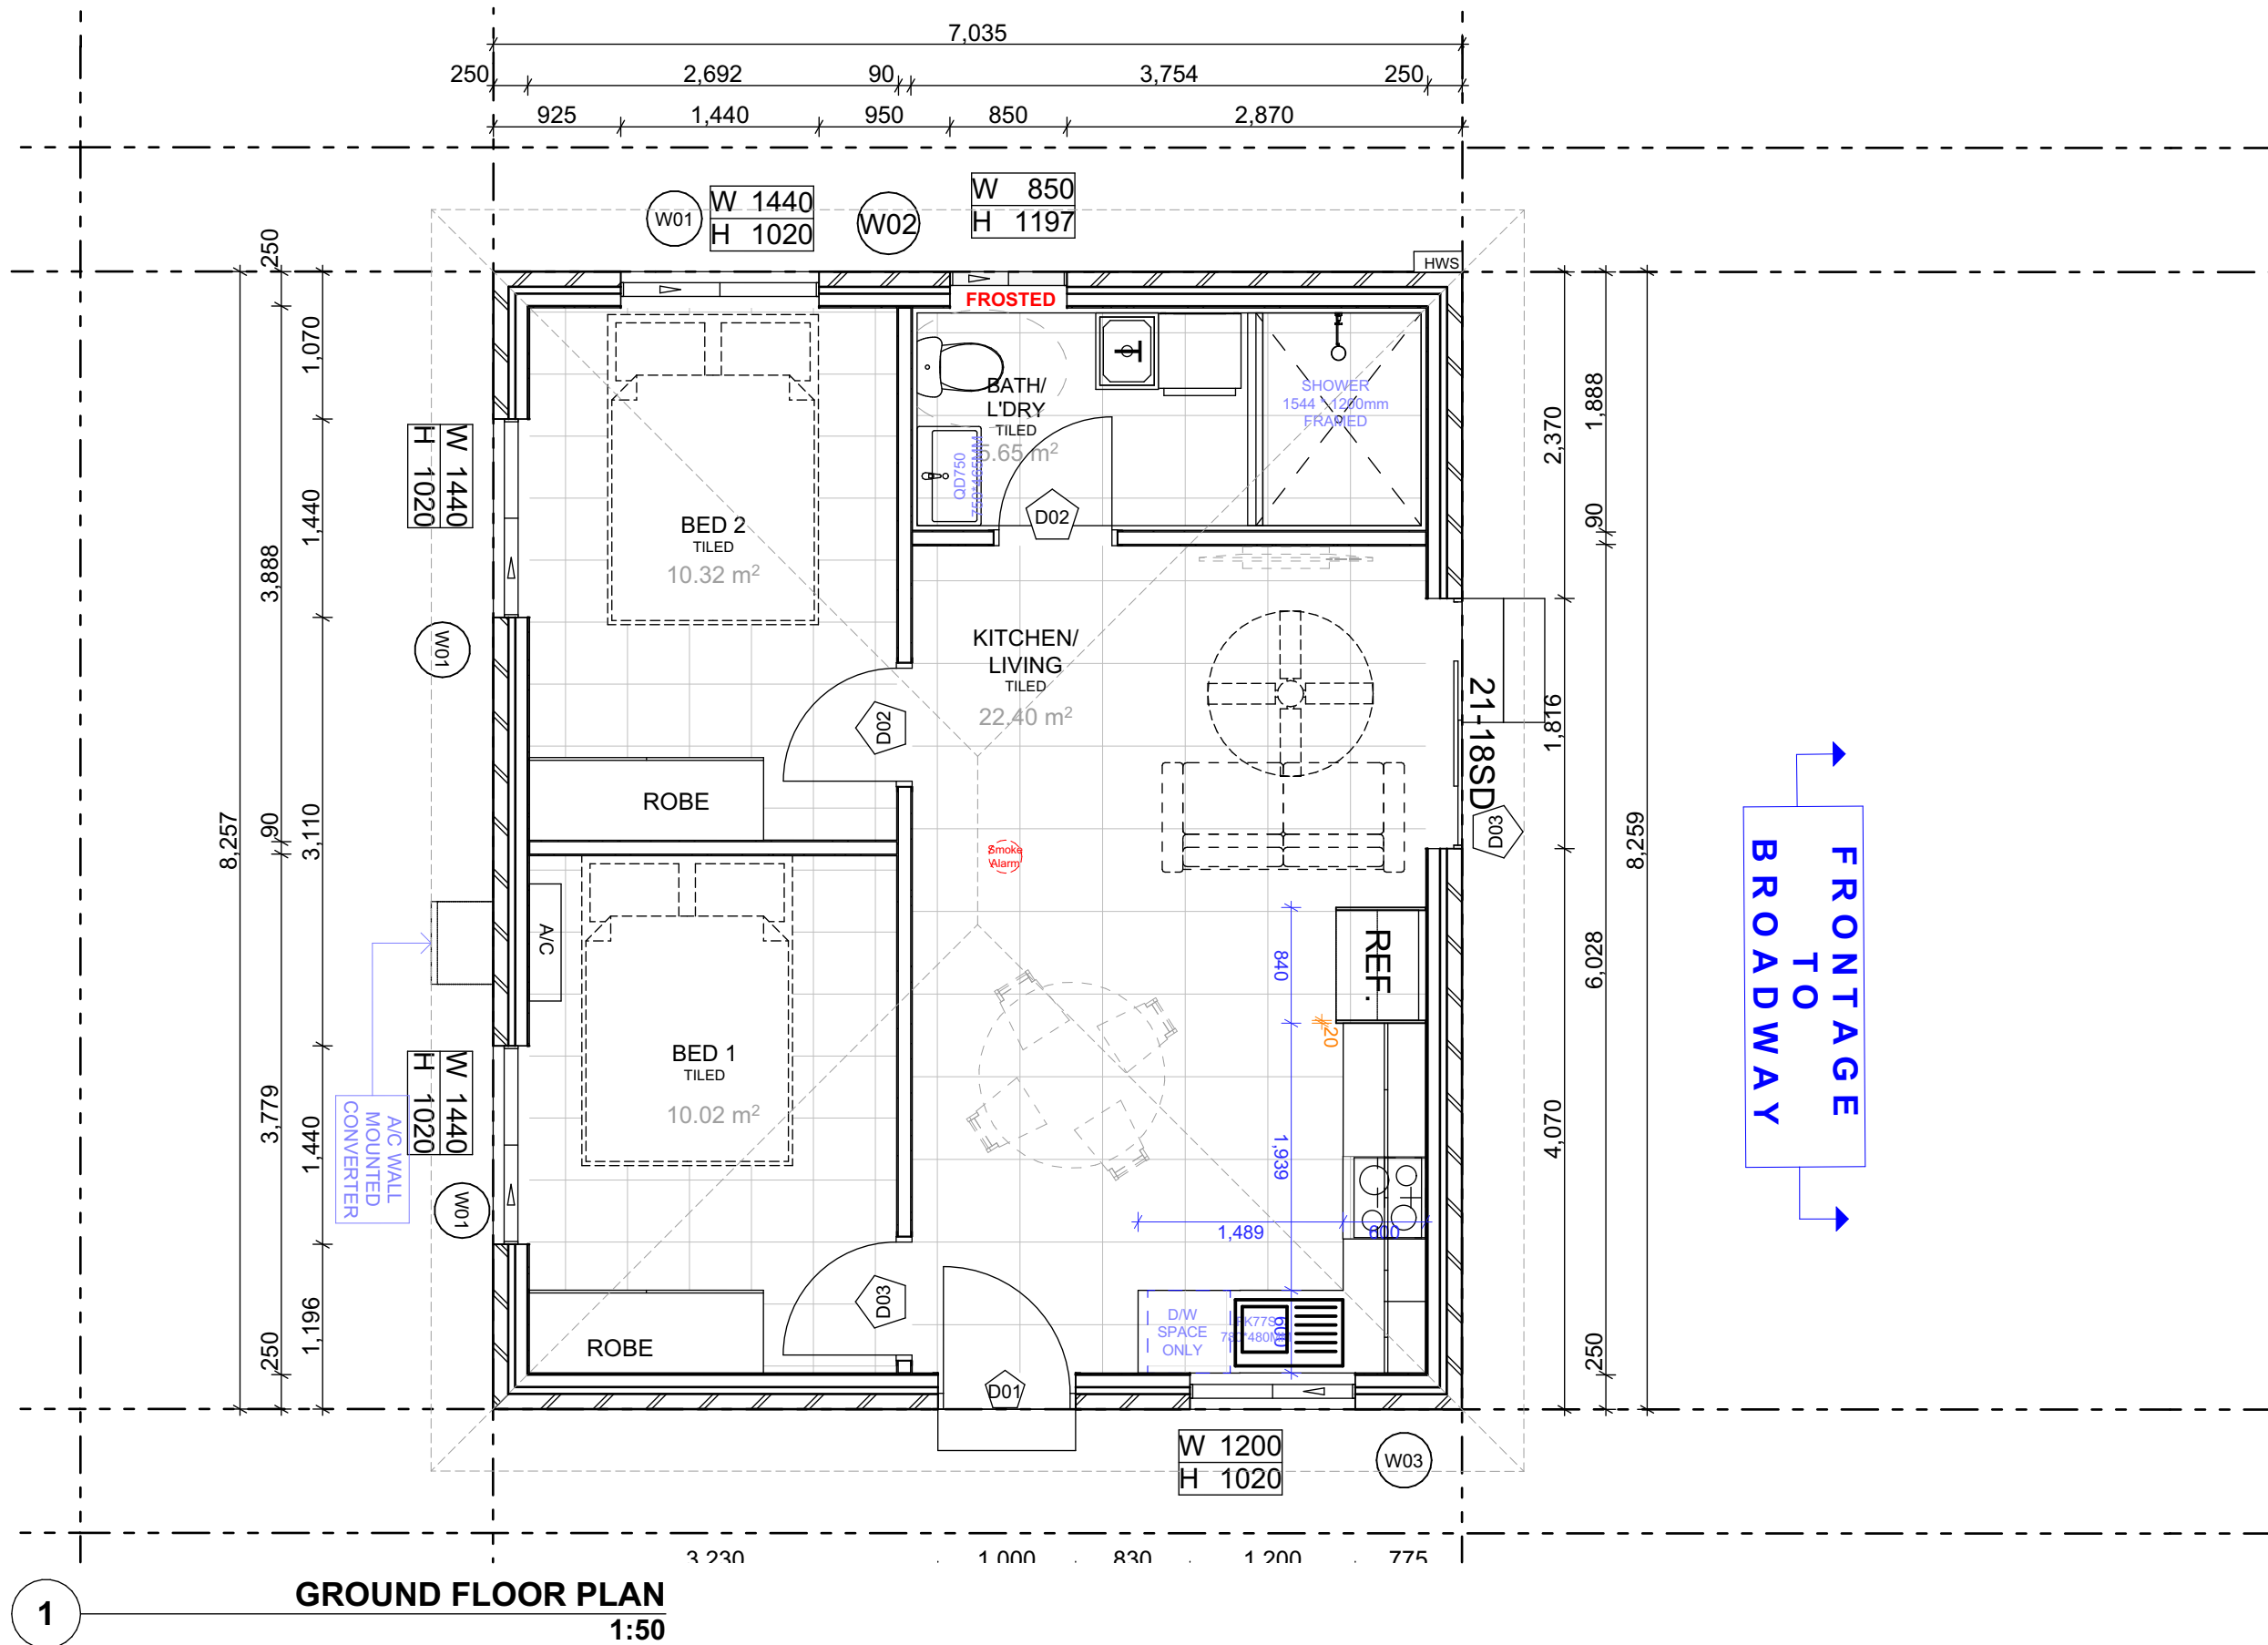

1
GROUND FLOOR PLAN
1:50