
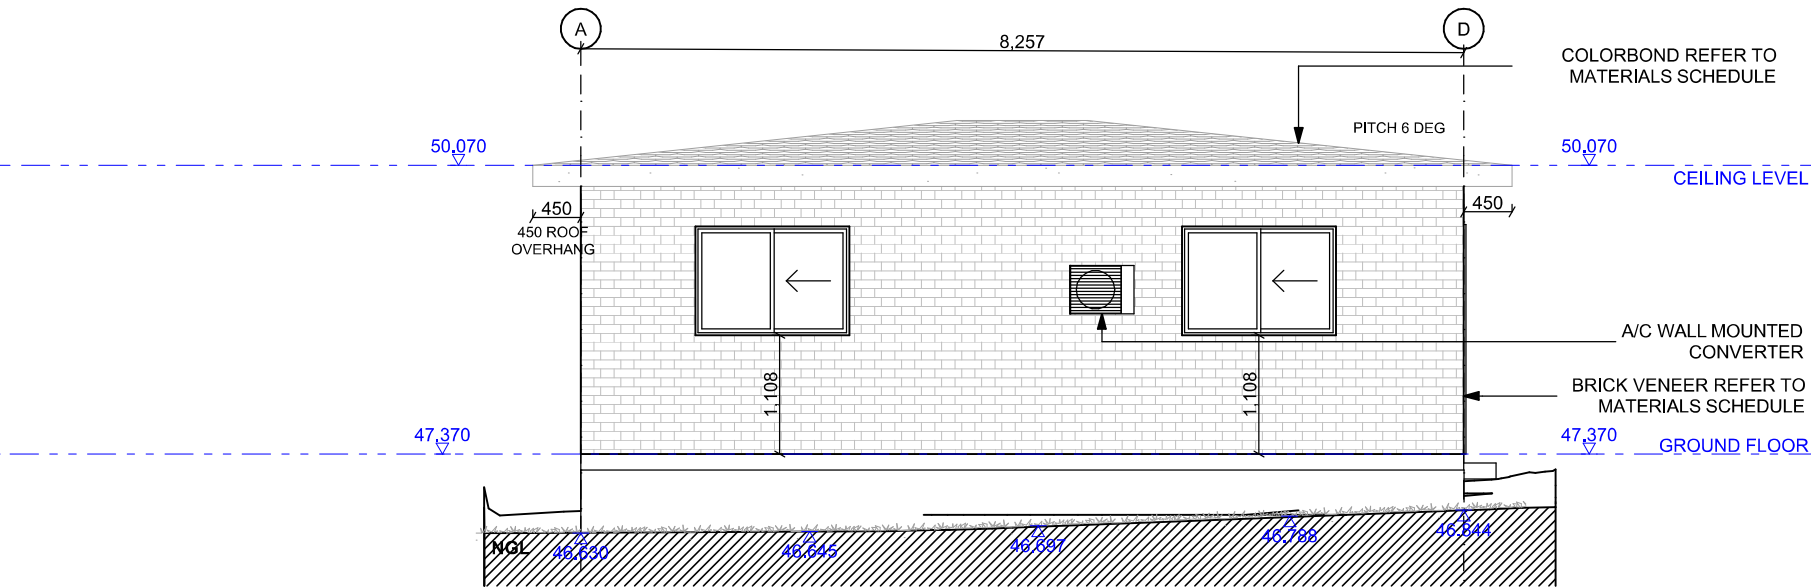


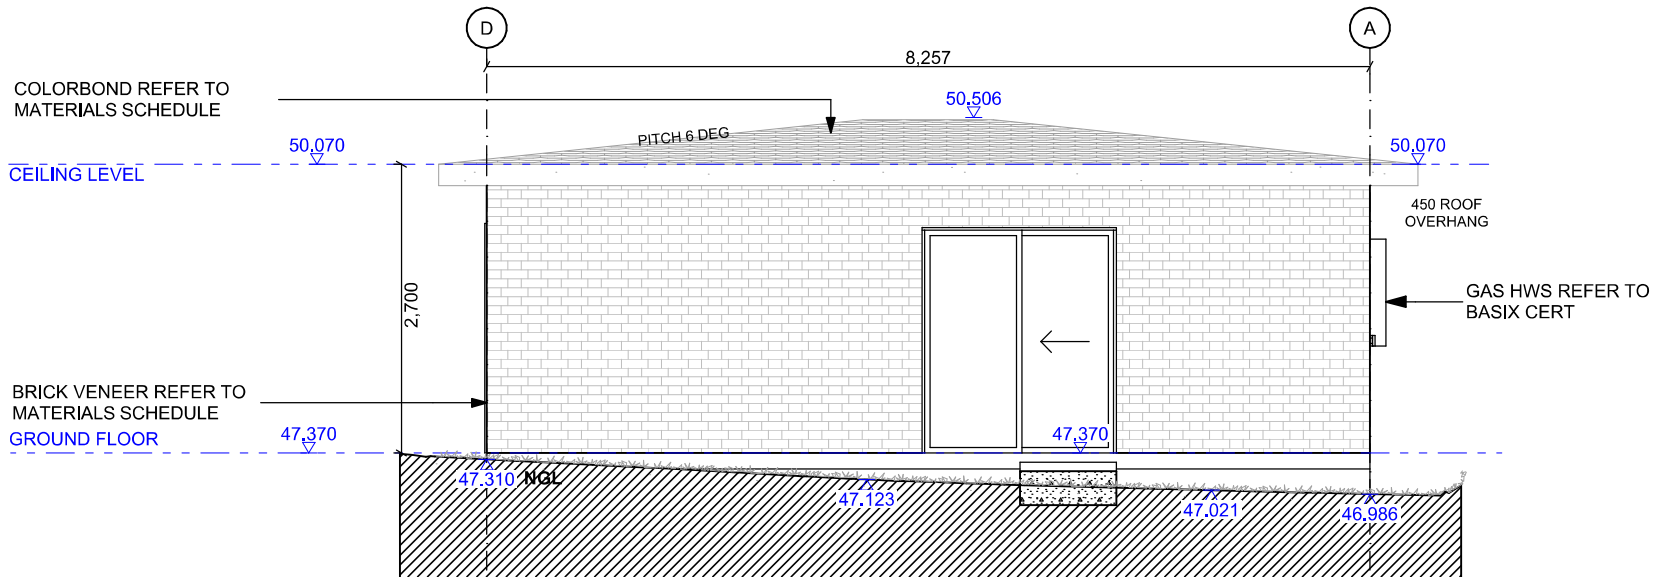

CLIENT
Mr Mohammed Abdul Hannan
Mrs Shah Abida Sultana Ruhe
LOT 52, DP 300559
81 BROADWAY, PUNCHBOWL, NSW 2196

PROJECT
DEVELOPMENT APPLICATION SET
Construction of Secondary Dwelling


DRAWING TITLE
Construction Details
NE & SW ELEVATIONS
SHEET SIZE
A4

MASTER GRANNY FLATS
719 FOREST ROAD, PEAKHURST 2210 NSW
1300 643 528
www.mastergrannyflats.com.au
design@mastergrannyflats.com.au



REVISION	DESCRIPTION	DATE	DRAWN	SCALE	DRAWN	CHECKED	DATE
P01	PRELIMINARY DRAFT	17.12.2024	VC				
P02	PRELIMINARY DRAFT	13.01.2025	VC				
DA01	ARCHITECTURAL SET	16.01.2025	VC	1:50	VC		22.05.2025
P03	ARCHITECTURAL SET	12.05.2025	VC				
DA02	ARCHITECTURAL SET	15.05.2025	VC				
DA03	ARCHITECTURAL SET	22.05.2025	VC				

PROJECT No C24-0008981
DRAWING No DA 1501
REVISION DA03

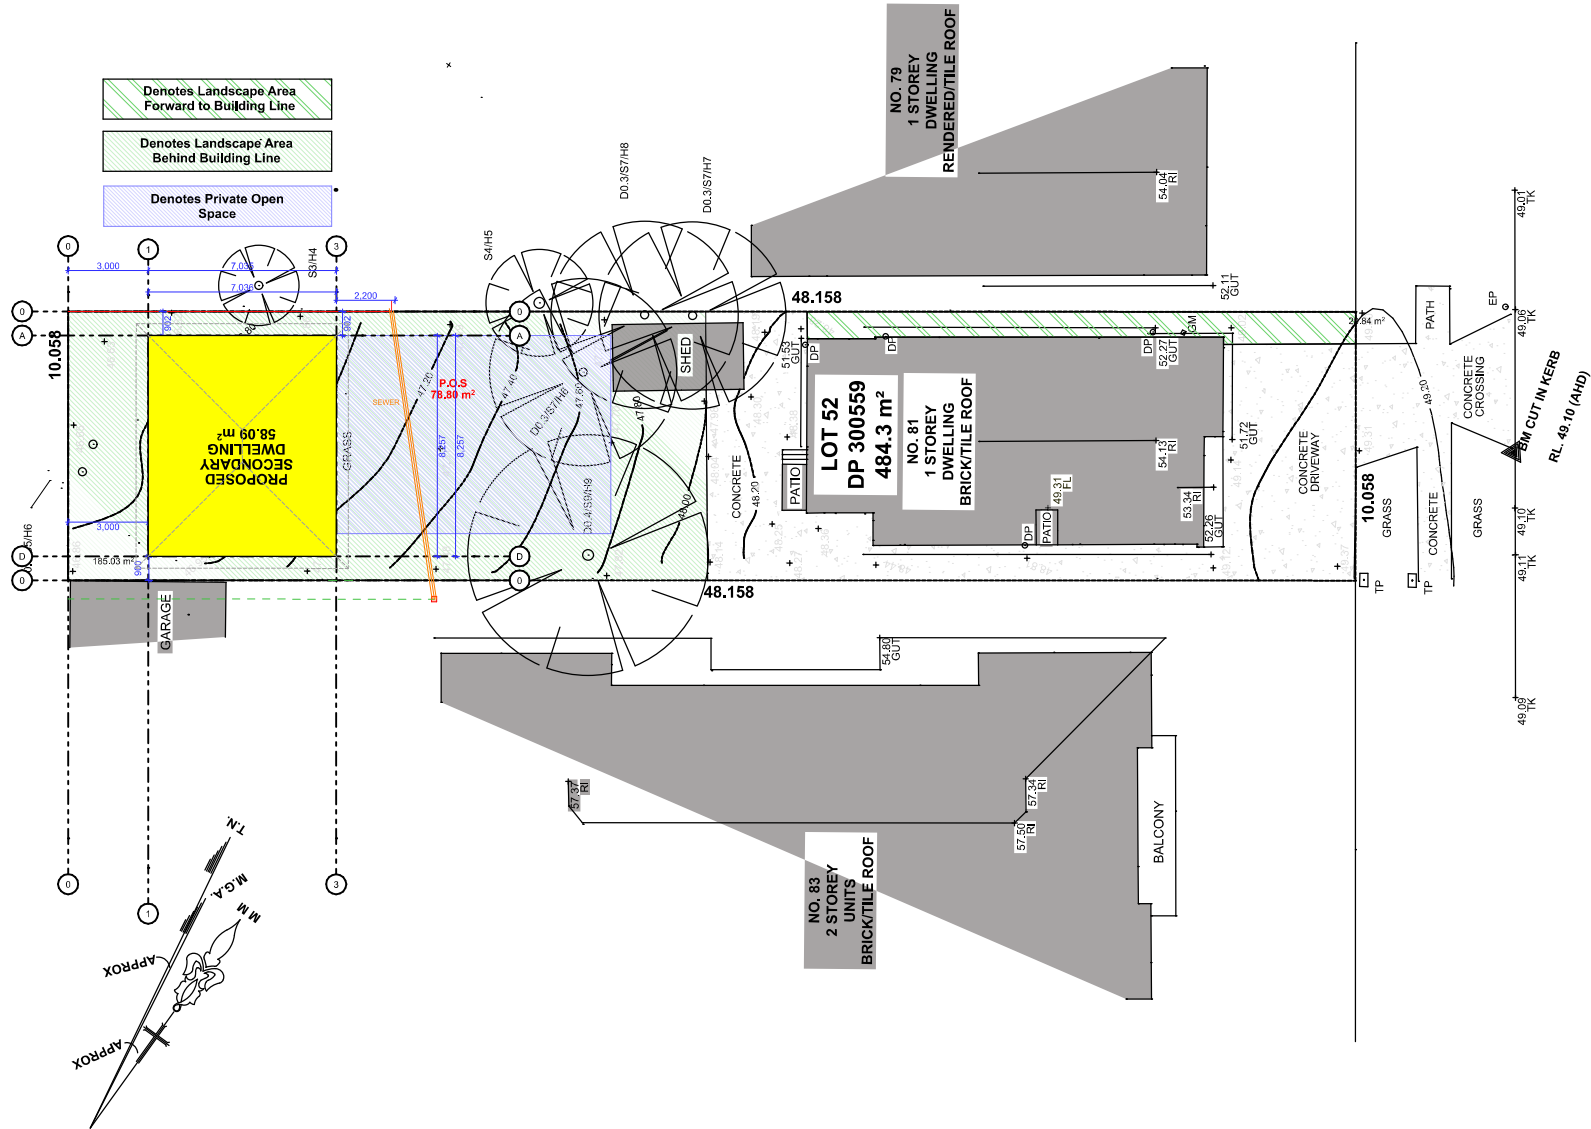

BROADWAY

1 SITE & LANDSCAPE PLAN
1:200

CLIENT	DRAWING TITLE
Mr Mohammed Abdul Hannan Mrs Shah Abida Sultana Ruhe LOT 52, DP 300559 81 BROADWAY, PUNCHBOWL, NSW 2196	Construction Details SITE & LANDSCAPE PLAN
PROJECT	SHEET SIZE
DEVELOPMENT APPLICATION SET Construction of Secondary Dwelling	A4

MASTER GRANNY FLATS
719 FOREST ROAD, PEAKHURST 2210 NSW
1300 643 528
www.mastergrannyflats.com.au
design@mastergrannyflats.com.au



**MASTER
GRANNYFLATS**



REVISION	DESCRIPTION	DATE	DRAWN	SCALE	CHECKED	DATE
P01	PRELIMINARY DRAFT	17.12.2024	VC			
P02	PRELIMINARY DRAFT	13.01.2025	VC			
DA01	ARCHITECTURAL SET	16.01.2025	VC			
P03	ARCHITECTURAL SET	12.05.2025	VC			
DA02	ARCHITECTURAL SET	15.05.2025	VC			
DA03	ARCHITECTURAL SET	22.05.2025	VC			

1:200 VC 22.05.2025

PROJECT No DRAWING No REVISION

C24-0008981 DA 0400 DA03