

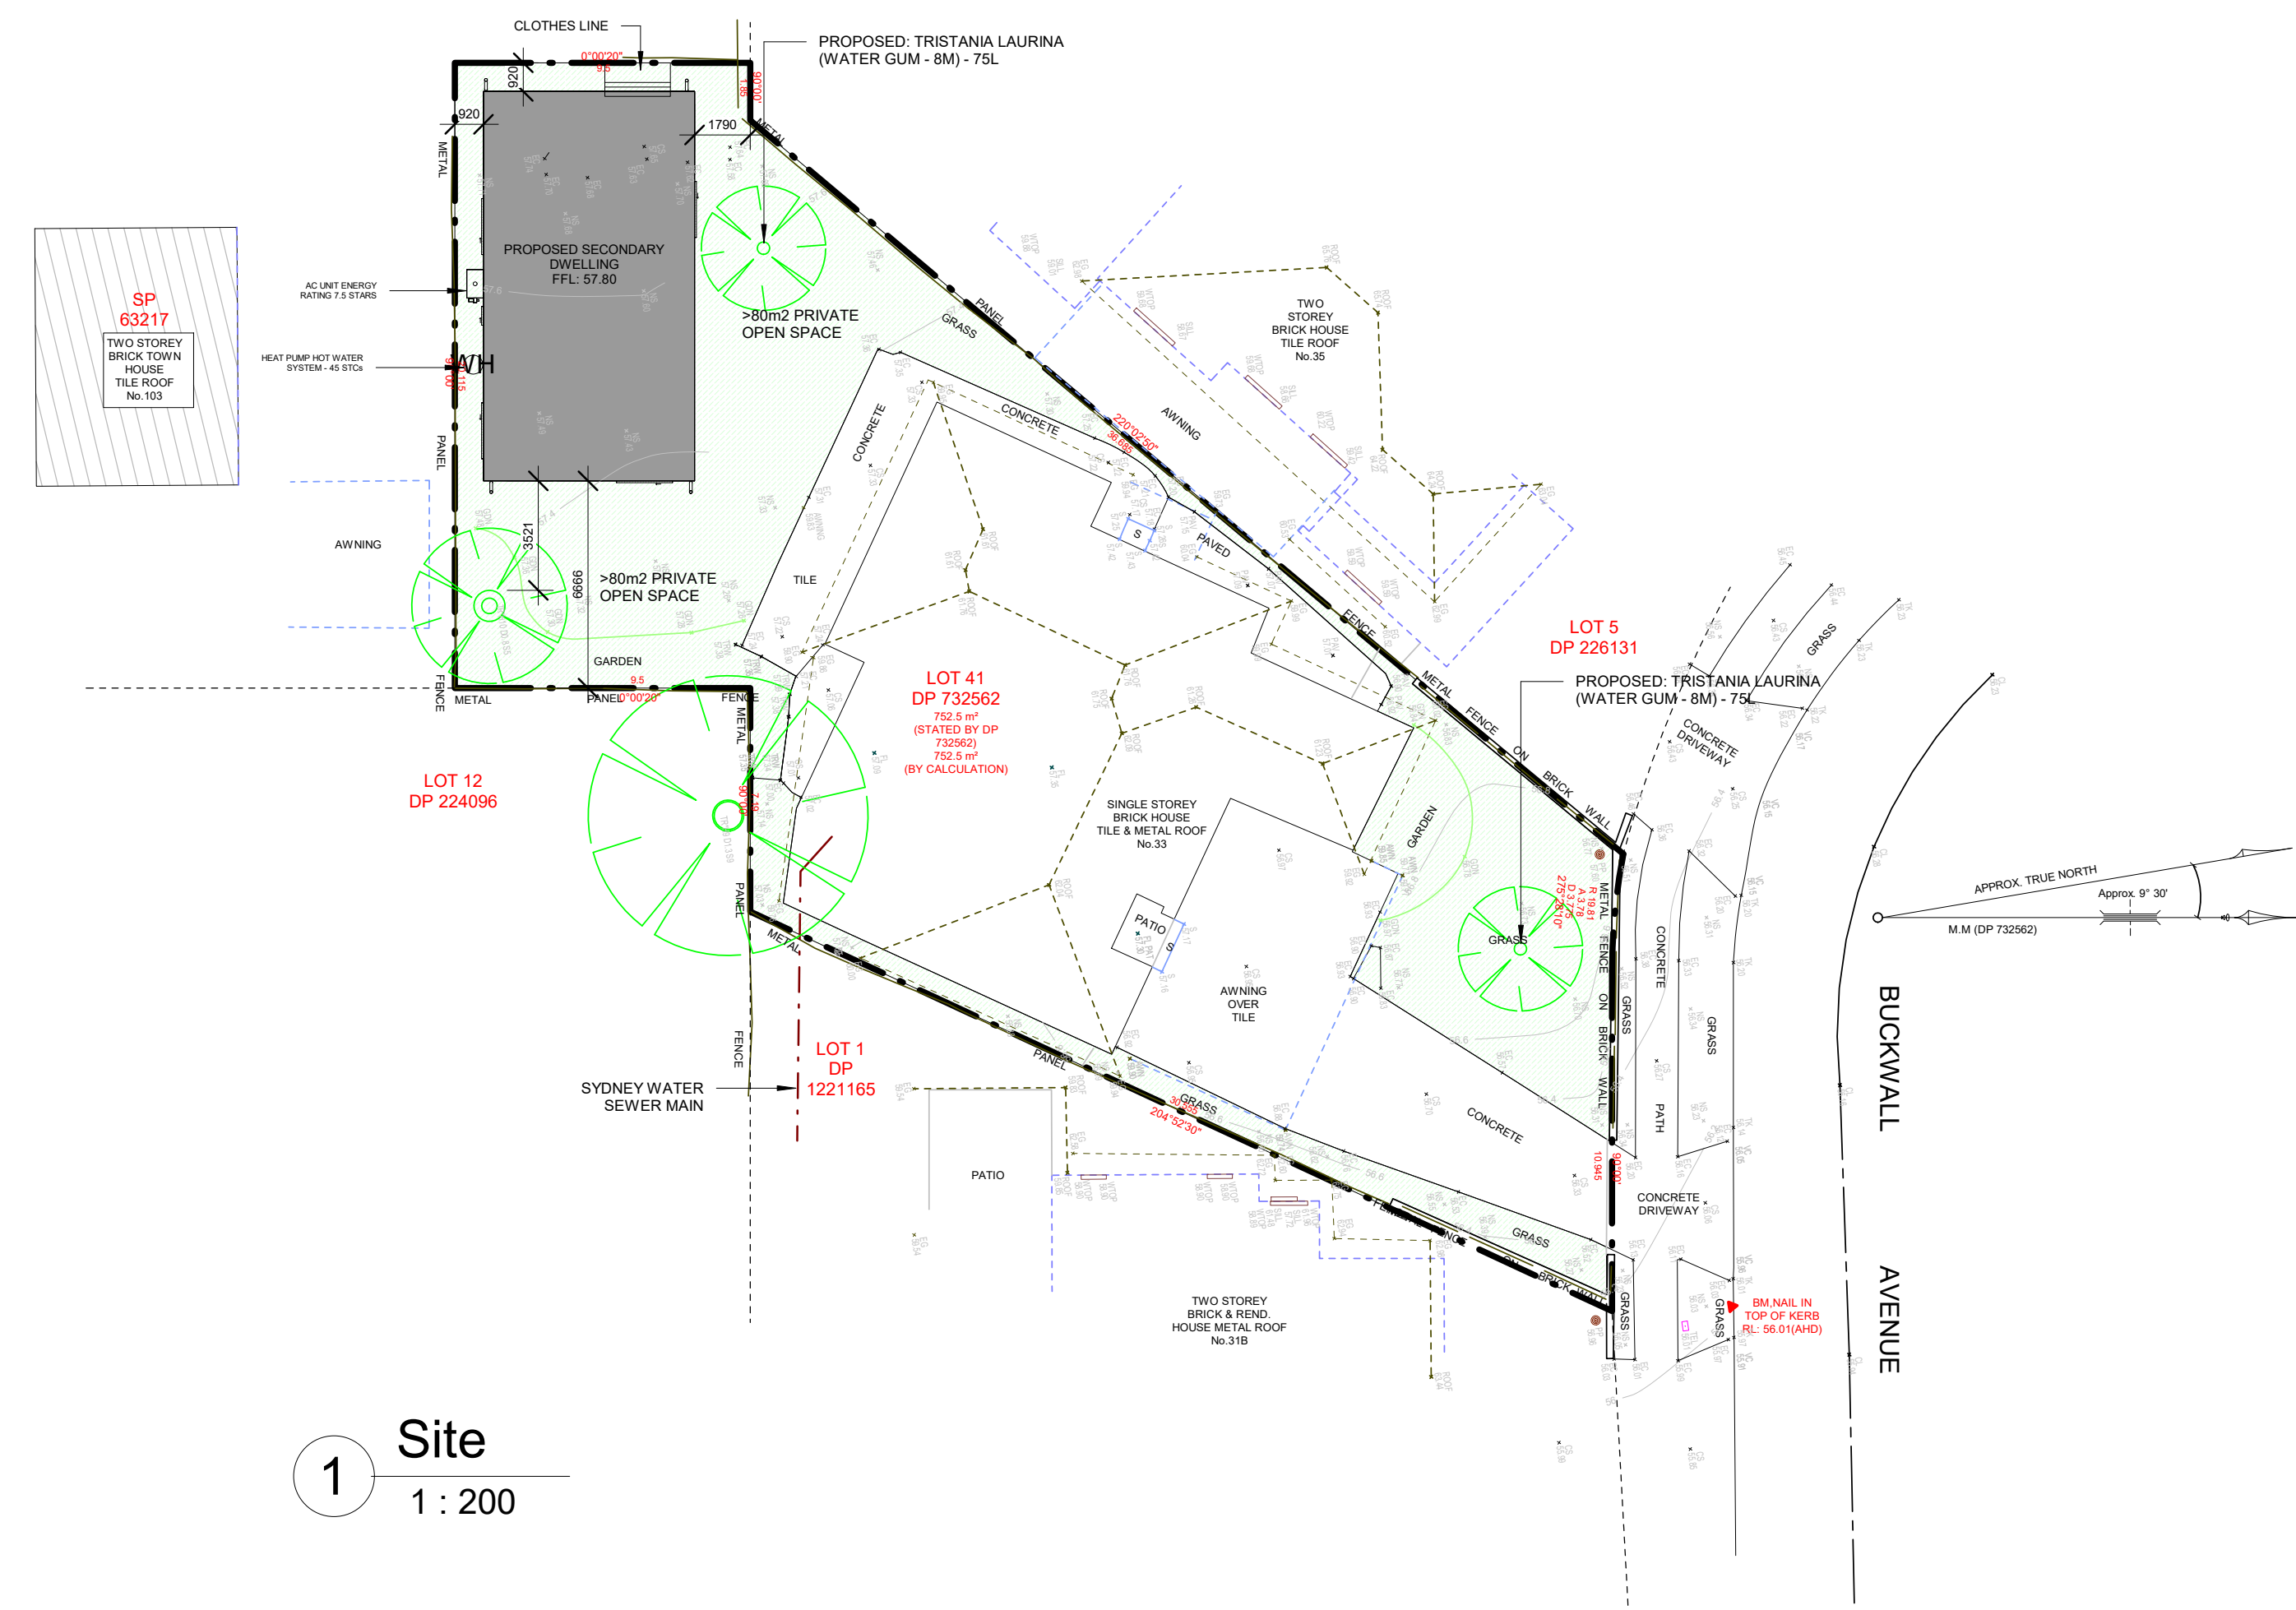
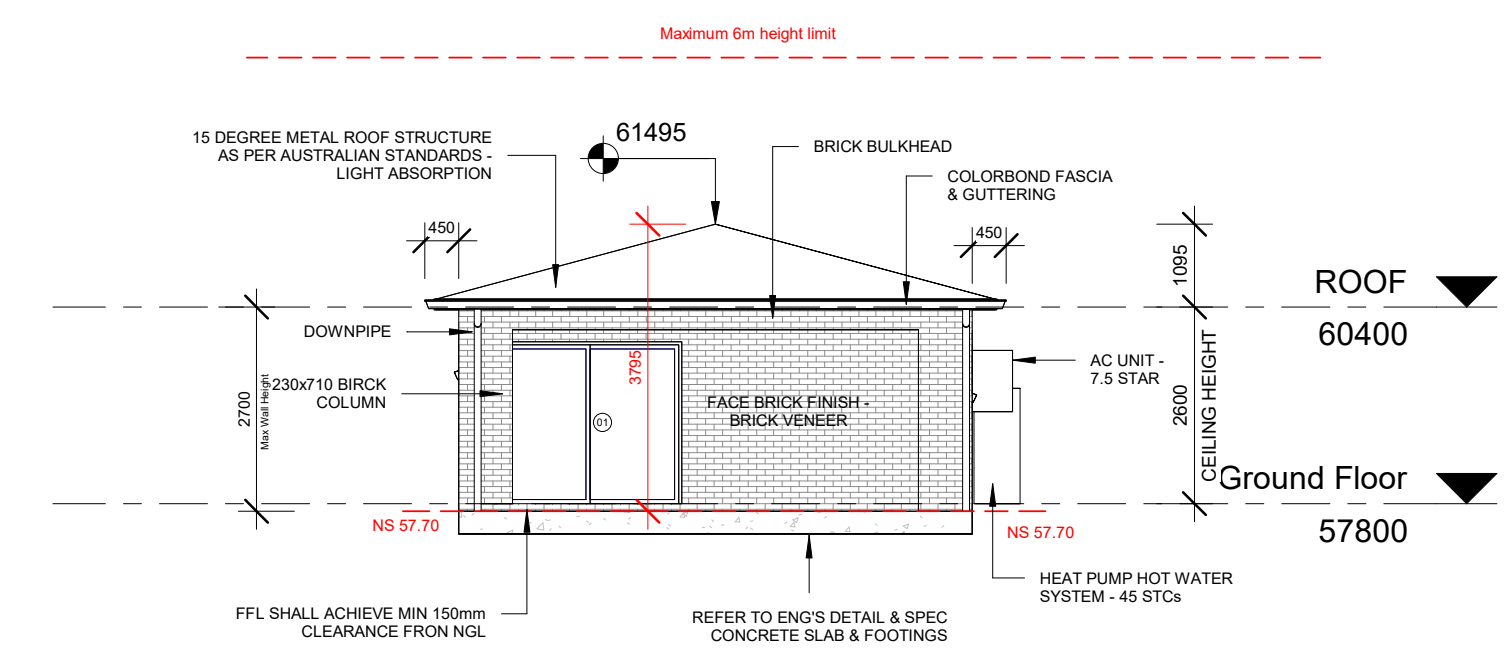
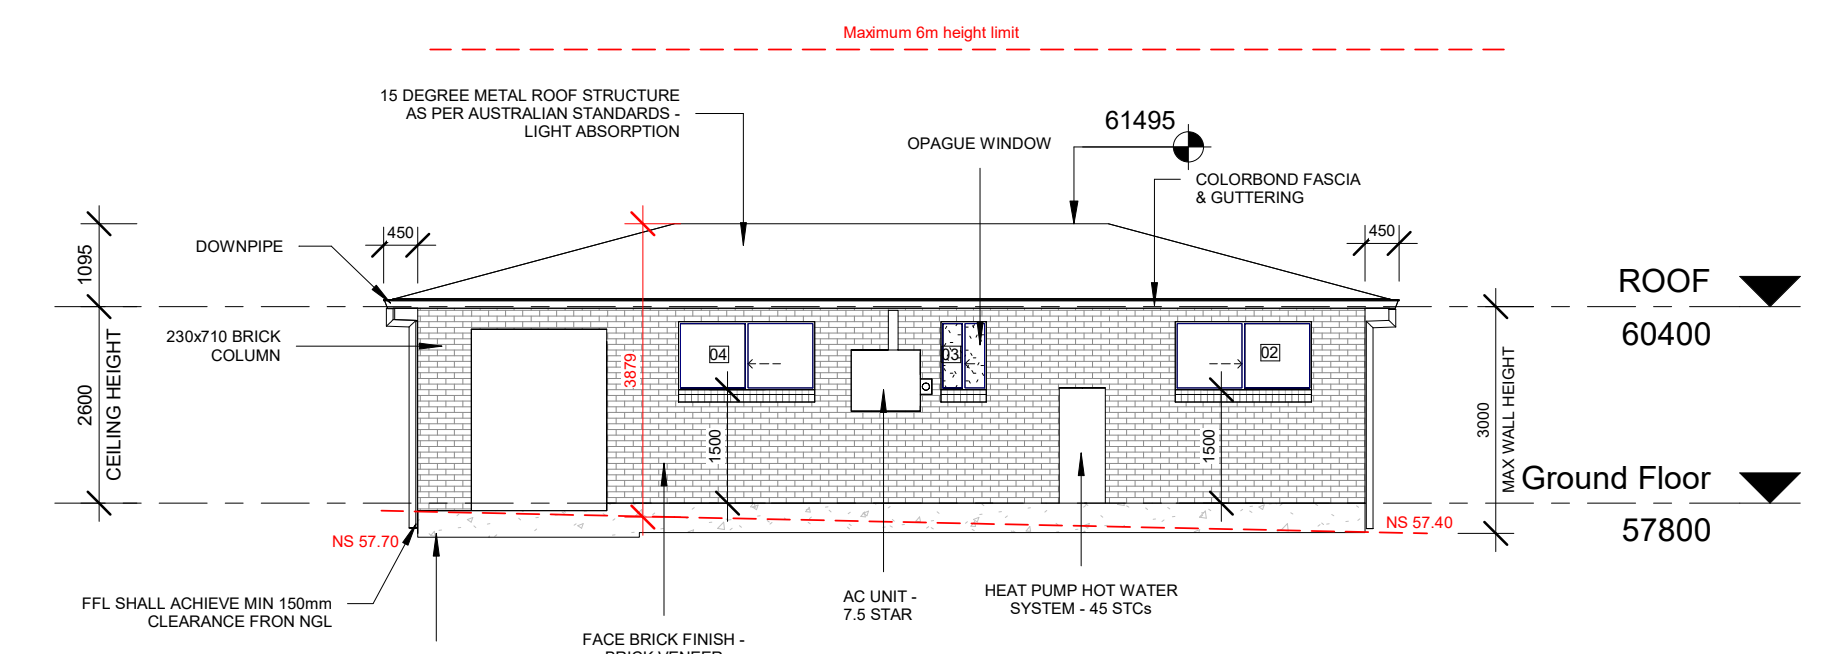


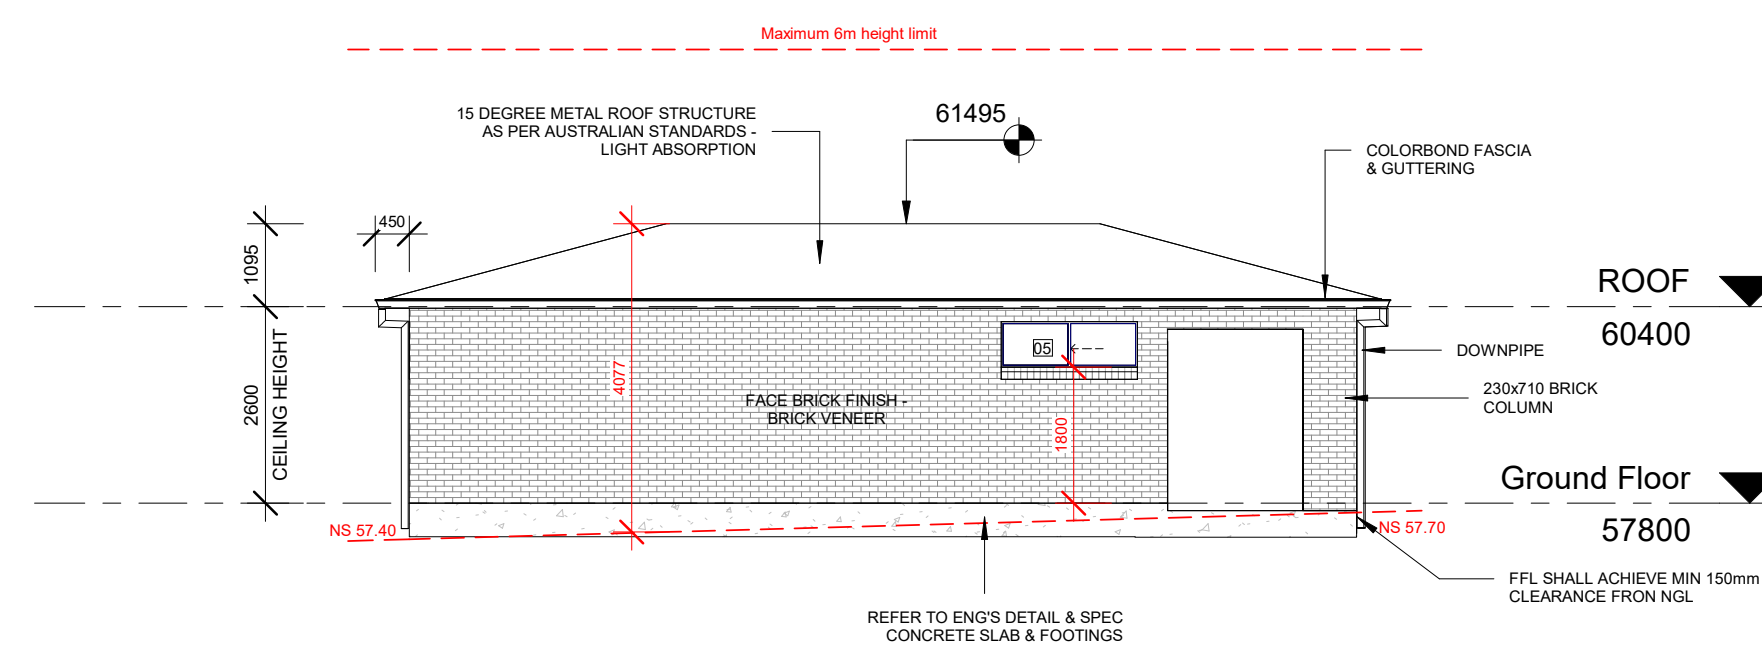

FOR NOTIFICATION

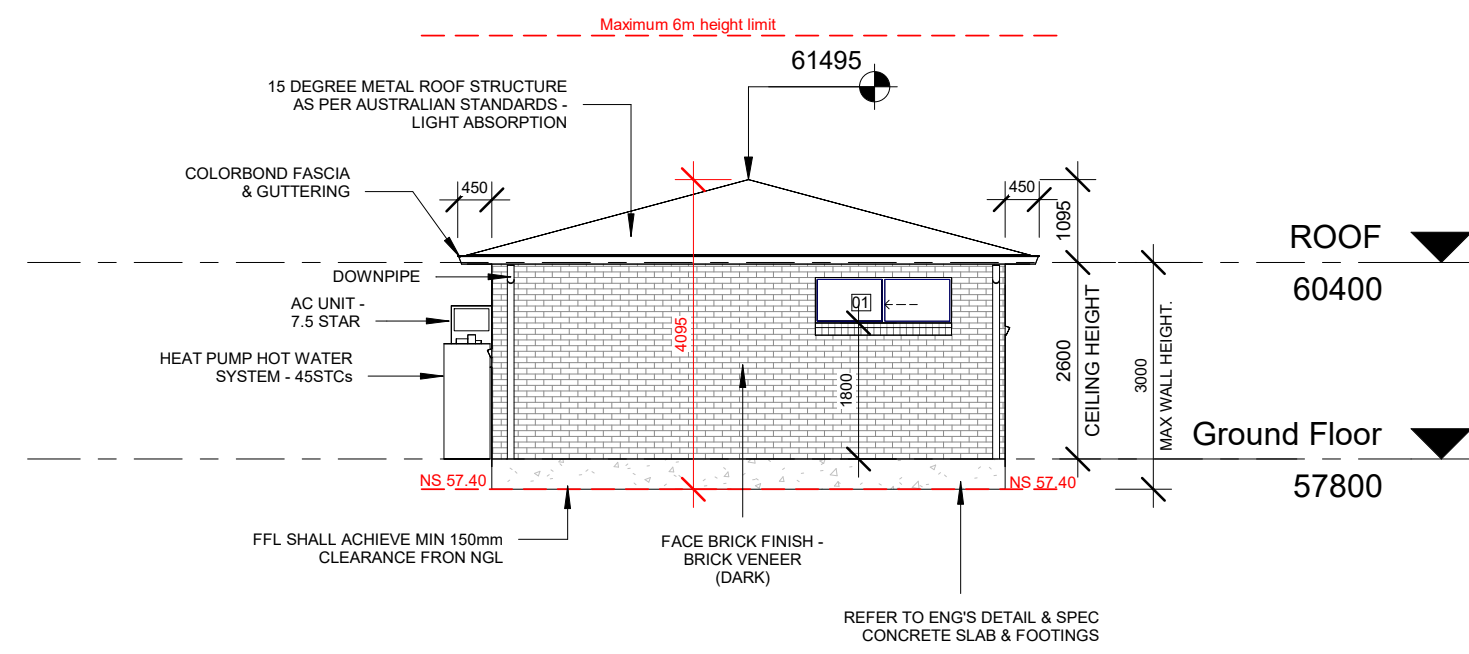

31B BUCKWALL AVENUE
GREENACRE, NSW 2190

CONTACT: 0434 575 819

NLCONSULTANTS@OUTLOOK.COM

SIGNED:

NOUHAD FARAH
B.ENGINEERING

NOTES

1. Do not scale off this drawing. Use dimensions & architectural drawings only.
2. Drawings to be read in conjunction with specification.
3. Authorities mains and or existing services are to be located and checked prior to commencement of any works.
4. The information on this drawing remains the property of NLCONSULTANTS. Reproduction of the whole or part of the document constitutes an infringement of copyright.

[illegible]

CLIENT: JENNY AYOUB

33 BUCKWALL AVE GREENACRE -
SECONDARY DWELLING - LOT41, DP732562

NOTIFICATION PLAN

Drawn by NLCONS

Checked by **N.FARAH**

Date 26/06/2025

Project number SYD25/728

Sheet number **A09**

Scale As indicated

