

CONTACT

E:studio@trias.com.au

NOMINATED ARCHITECT

Casey Bryant NSW 9652 VIC 18129
Jennifer McMaster NSW 10693

INTELLECTUAL PROPERTY

Copyright TRIAS Pty Ltd. Unless otherwise agreed in writing. All rights to use this document are subject to payment in full of all TRIAS charges. This document may only be used for the express purpose and project for which it has been created and delivered. This document may not be otherwise used or copied. Any unauthorised use of this document is at the users sole risk and without limiting TRIAS rights the user releases and indemnifies TRIAS from and against all loss so arising.

COMPLIANCE

Comply with all relevant authorities, NCC and Australian Standards. Dimensions in mm. Do not scale from drawings - use figured dimensions only and notify architect if discrepancy exists.

NOT FOR CONSTRUCTION


LEGEND

Existing wall	
New lightweight construction	
New masonry construction	
New concrete construction	
New work shaded	
Brick	
Carpet	
Concrete	
Metal	
Plasterboard	
Render	
Stone	
Tile	
Timber	
refer to finishes schedule for more detail	

DATE	REV	DESCRIPTION
24.04.25	A	For Review
30.05.25	B	DA Submission

01. STORMWATER CONCEPT PLAN

1:100

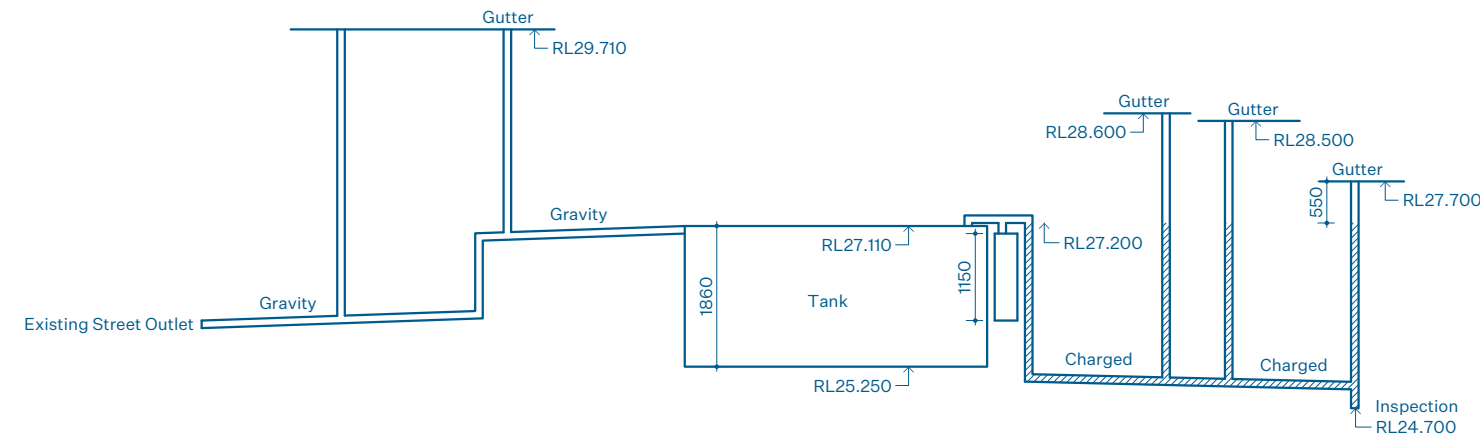

02. STORMWATER CONCEPT SECTIONAL DIAGRAM

NTS

PROJECT

128 Duntroon St, Hurlstone Park

CLIENT

Jane and Nathan Buckle

STATUS

Design Development (DD)

SCALE

1:100 @A2

NORTH



DRAWING

Stormwater Concept Plan

PROJECT NO.

P2332

SHEET

DD-103