



Refer to detail elevation for further information

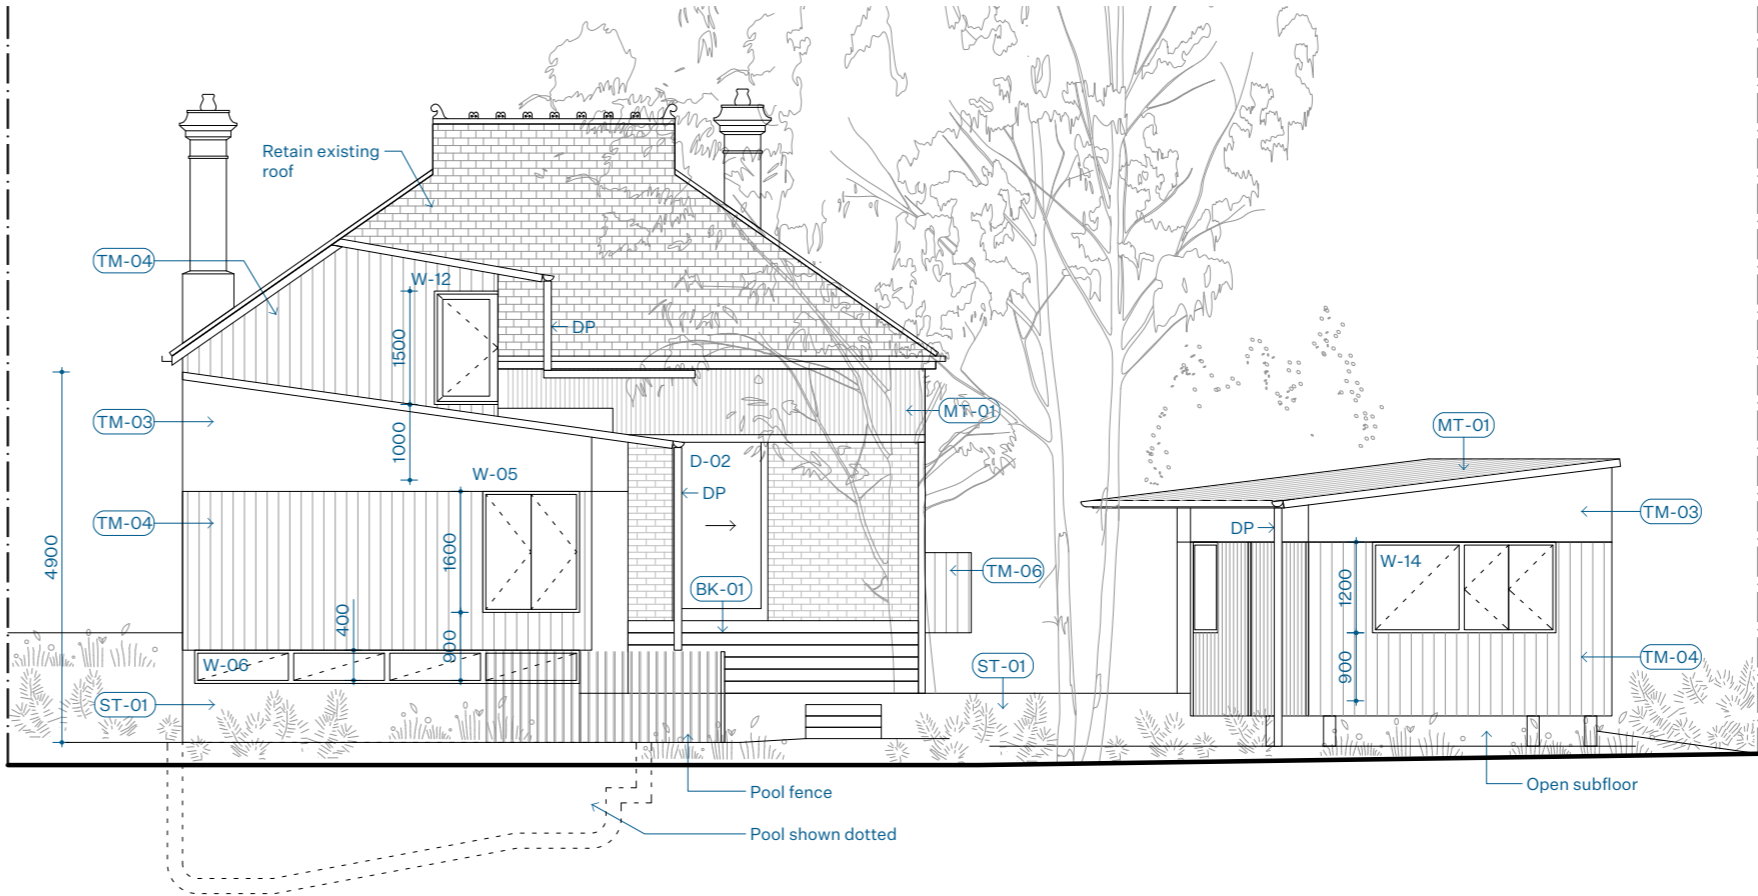


01. WEST ELEVATION (DUNTROON STREET) 1:100



02. EAST ELEVATION 1:100

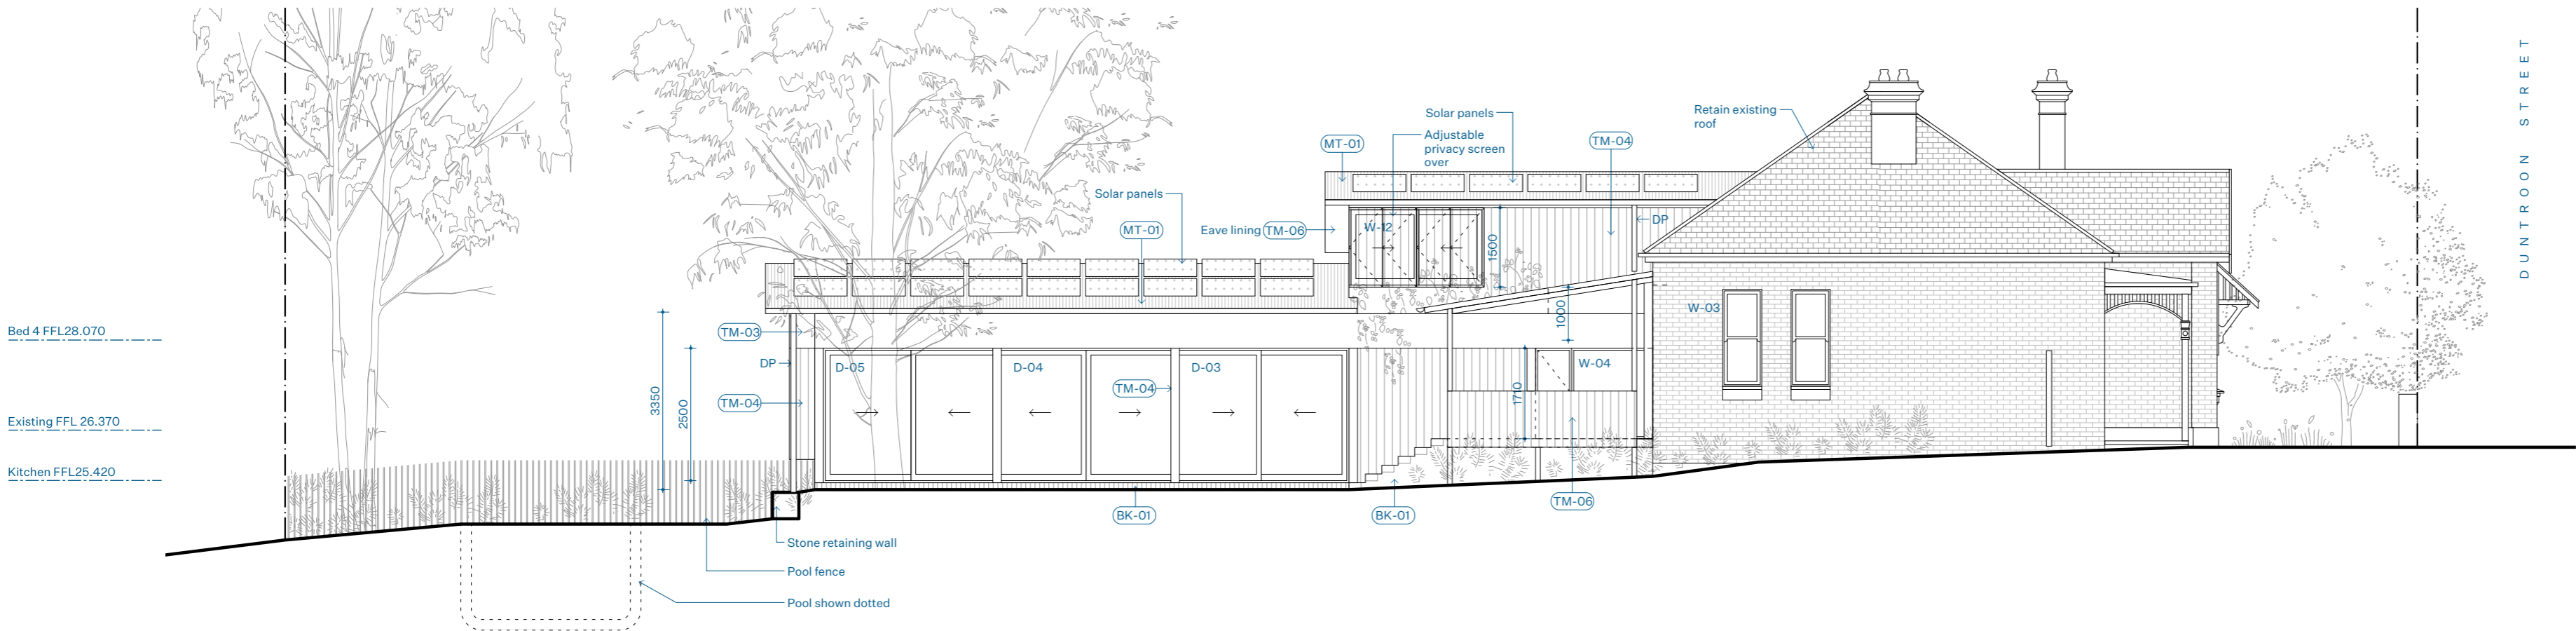

03. NORTH ELEVATION 1:100

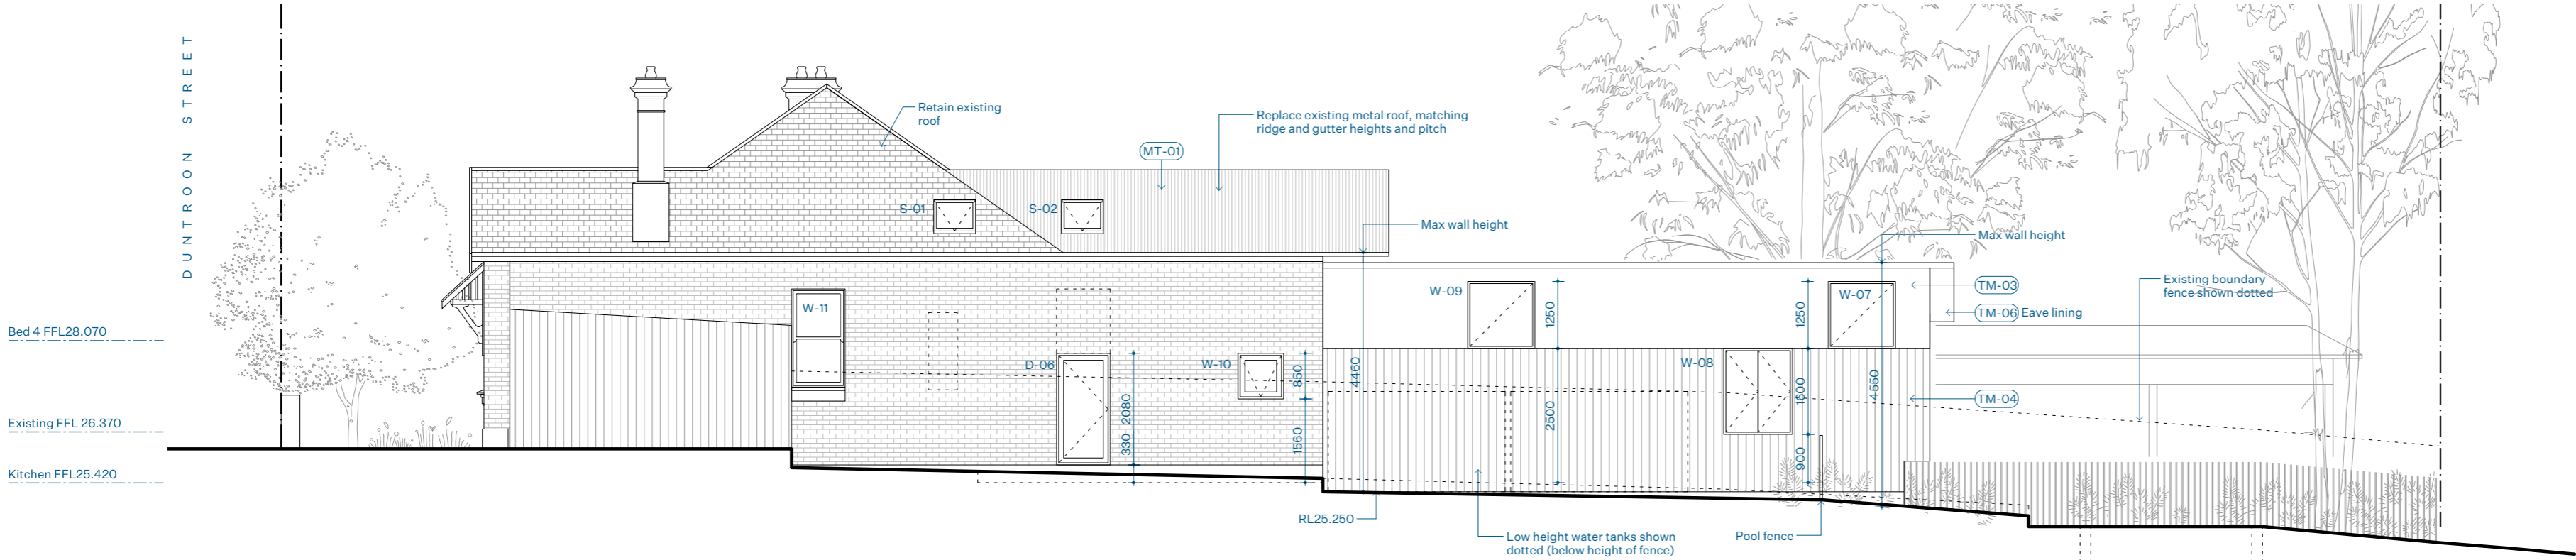

04. SOUTH ELEVATION 1:100

TRIAS

CONTACT

E:studio@trias.com.au

NOMINATED ARCHITECT

Casey Bryant NSW 9652 VIC 18129
Jennifer McMaster NSW 10693

INTELLECTUAL PROPERTY

Copyright TRIAS Pty Ltd. Unless otherwise agreed in writing. All rights to use this document are subject to payment in full of all TRIAS charges. This document may only be used for the express purpose and project for which it has been created and delivered. This document may not be otherwise used or copied. Any unauthorised use of this document is at the users sole risk and without limiting TRIAS rights the user releases and indemnifies TRIAS from and against all loss so arising.

COMPLIANCE

Comply with all relevant authorities, NCC and Australian Standards. Dimensions in mm. Do not scale from drawings - use figured dimensions only and notify architect if discrepancy exists.

NOT FOR CONSTRUCTION

LEGEND

Existing wall	
New lightweight construction	
New masonry construction	
New concrete construction	
New work shaded	
Brick	
Carpet	
Concrete	
Metal	
Plasterboard	
Render	
Stone	
Tile	
Timber	
refer to finishes schedule for more detail	

DATE	REV	DESCRIPTION
21.02.25	A	For Review
28.02.25	B	QS Review
03.04.25	C	For Review
24.04.25	D	For Review
14.05.25	E	For Review
30.05.25	F	DA Submission

PROJECT

128 Duntroon St, Hurlstone Park

CLIENT

Jane and Nathan Buckle

STATUS

Design Development (DD)

SCALE

1:100 @A2

NORTH



DRAWING

Elevations

PROJECT NO.

P2332

SHEET

DD-201

TRIAS

CONTACT

E:studio@trias.com.au

NOMINATED ARCHITECT

Casey Bryant NSW 9652 VIC 18129
Jennifer McMaster NSW 10693

INTELLECTUAL PROPERTY

Copyright TRIAS Pty Ltd. Unless otherwise agreed in writing. All rights to use this document are subject to payment in full of all TRIAS charges. This document may only be used for the express purpose and project for which it has been created and delivered. This document may not be otherwise used or copied. Any unauthorised use of this document is at the users sole risk and without limiting TRIAS rights the user releases and indemnifies TRIAS from and against all loss so arising.

COMPLIANCE


Comply with all relevant authorities, NCC and Australian Standards. Dimensions in mm. Do not scale from drawings - use figured dimensions only and notify architect if discrepancy exists.

NOT FOR CONSTRUCTION

LEGEND


- Existing wall
- New lightweight construction
- New masonry construction
- New concrete construction
- New work shaded
- Brick
- Carpet
- Concrete
- Metal
- Plasterboard
- Render
- Stone
- Tile
- Timber
- refer to finishes schedule for more detail

DATE	REV	DESCRIPTION
21.02.25	A	For Review
28.02.25	B	QS Review
03.04.25	C	For Review
24.04.25	D	For Review
14.05.25	E	For Review
30.05.25	F	DA Submission

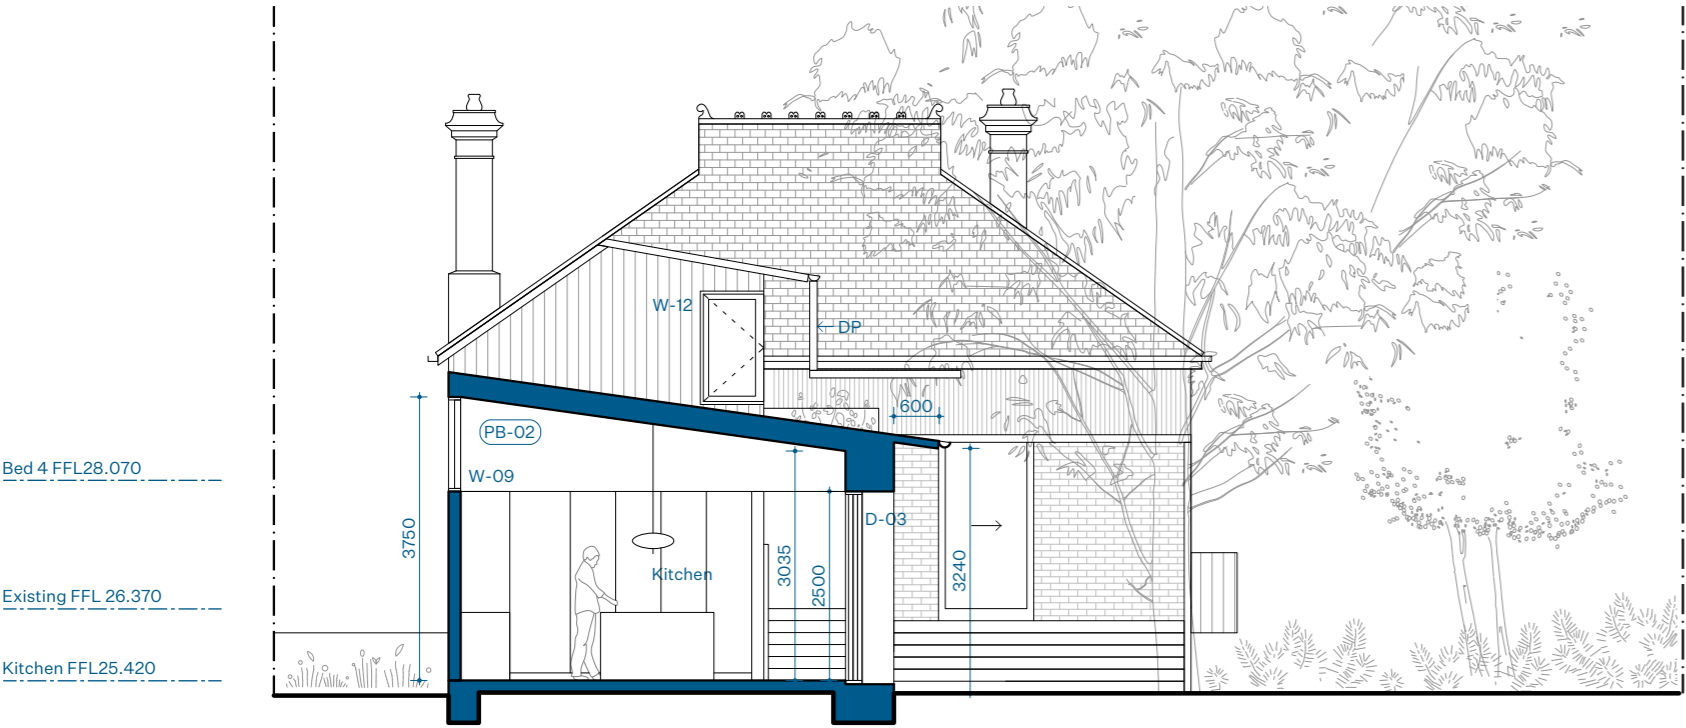


01. SECTION THROUGH KITCHEN

1:100

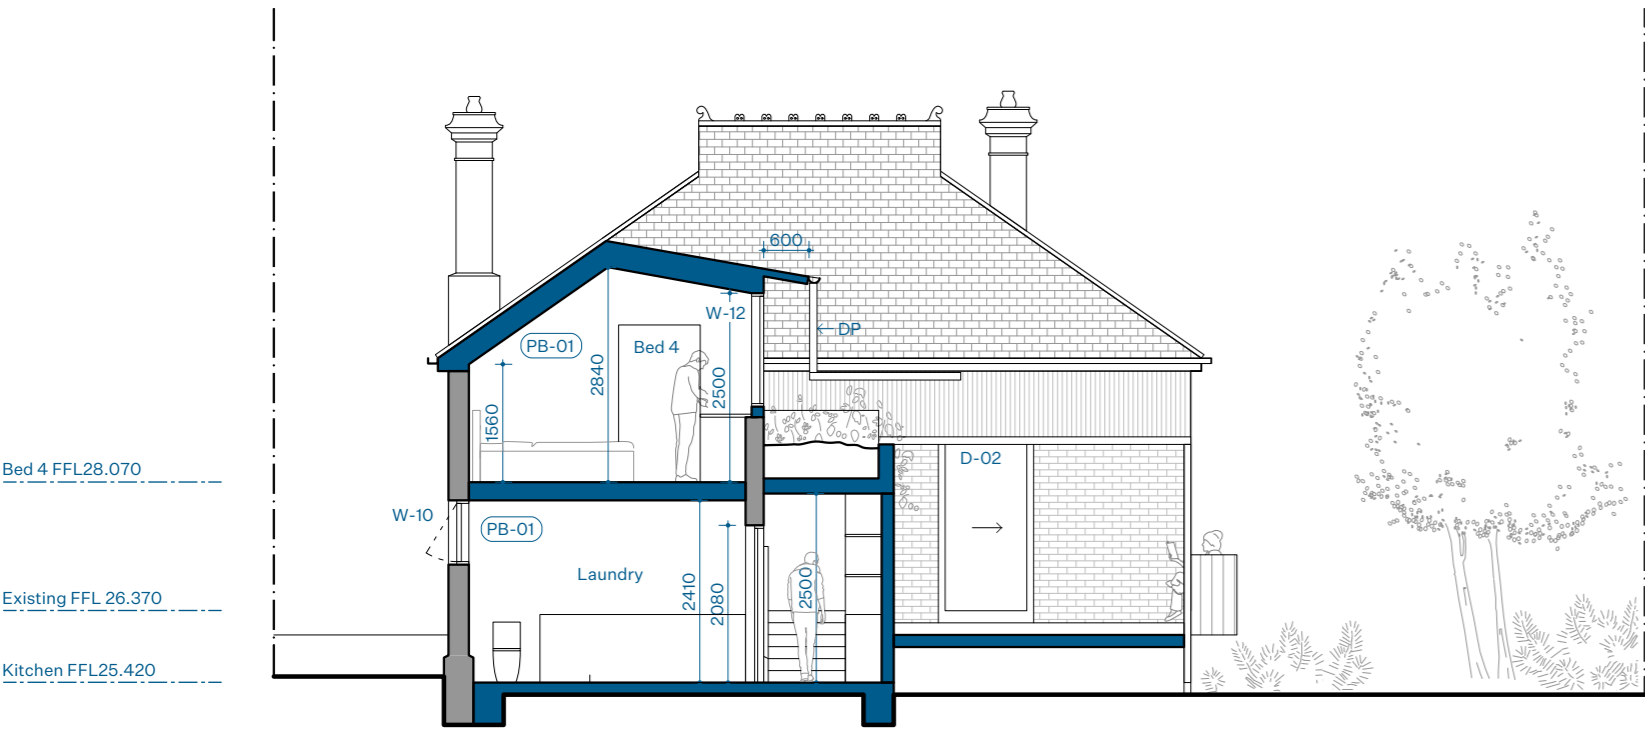


02. SECTION THOURH BED 4

1:100

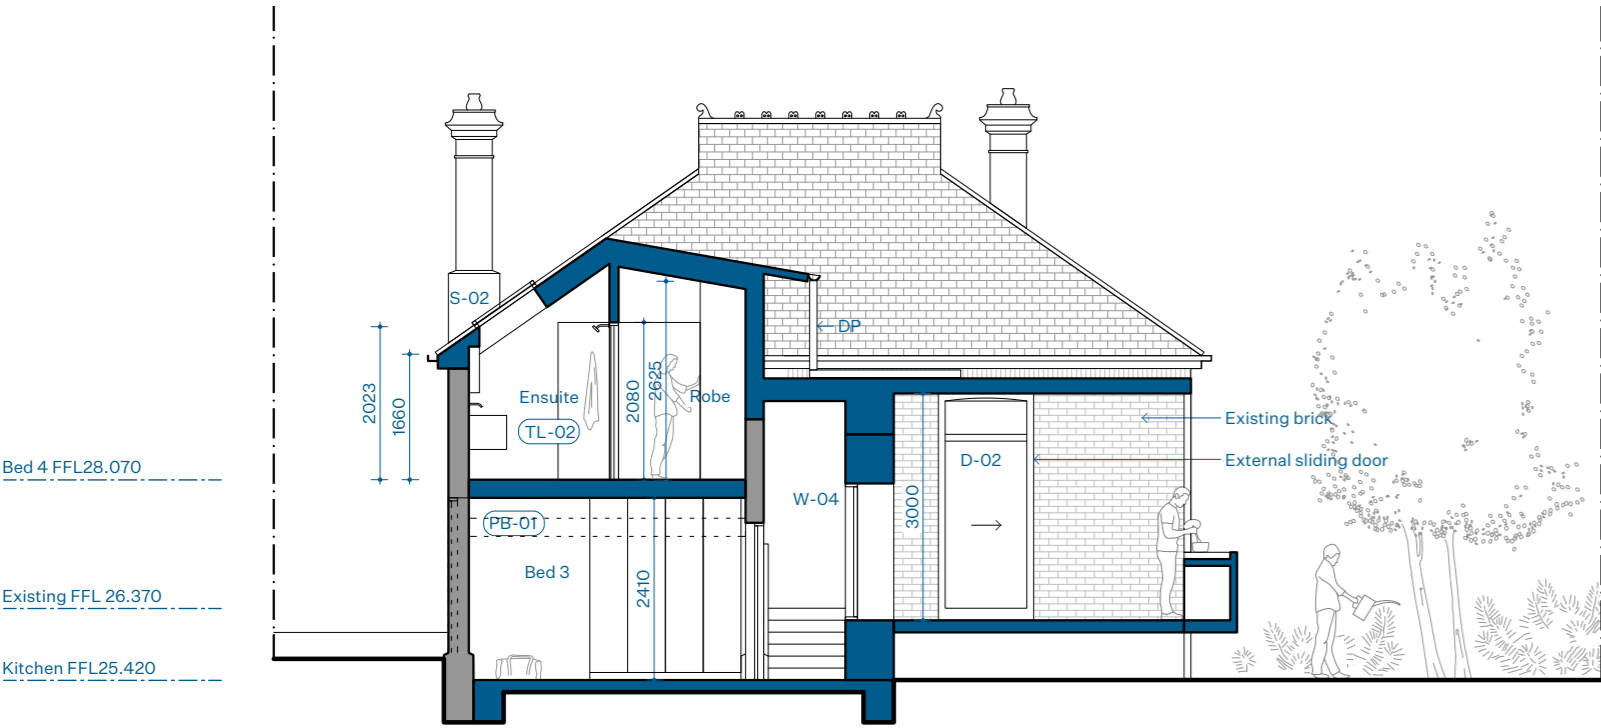


03. SECTION THROUGH ENSUITE

1:100

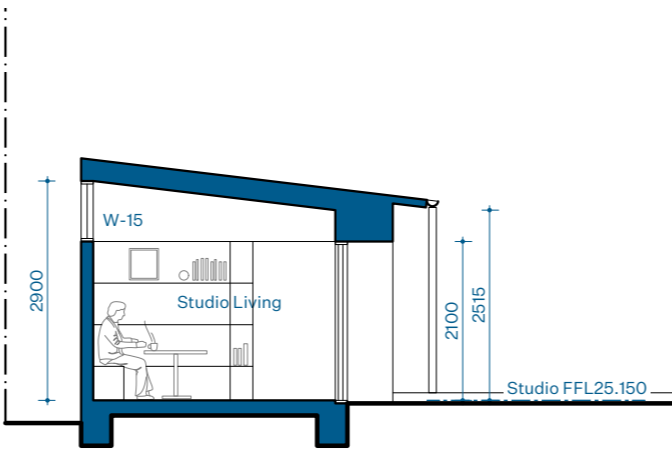


04. SECTION THROUGH STUDIO

1:100

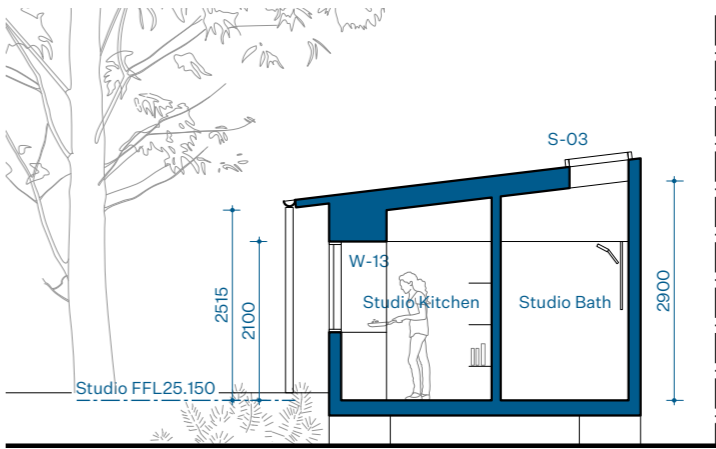


05. SECTION THROUGH STUDIO

1:100

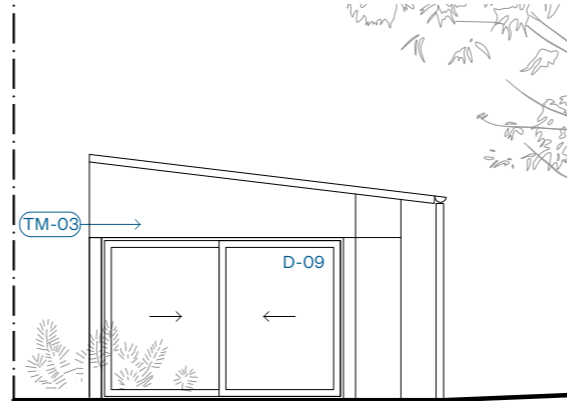


06. STUDIO WEST ELEVATION

1:100

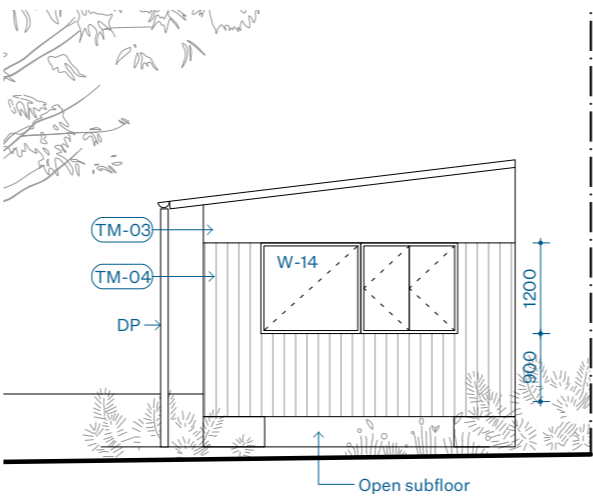


08. STUDIO EAST ELEVATION

1:100

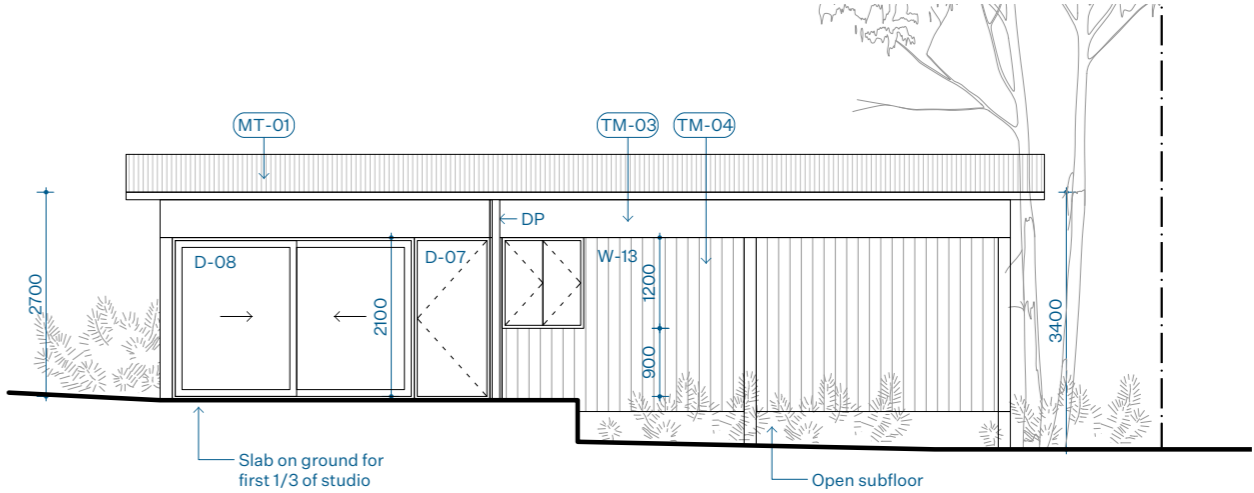

07. STUDIO SOUTH ELEVATION

1:100

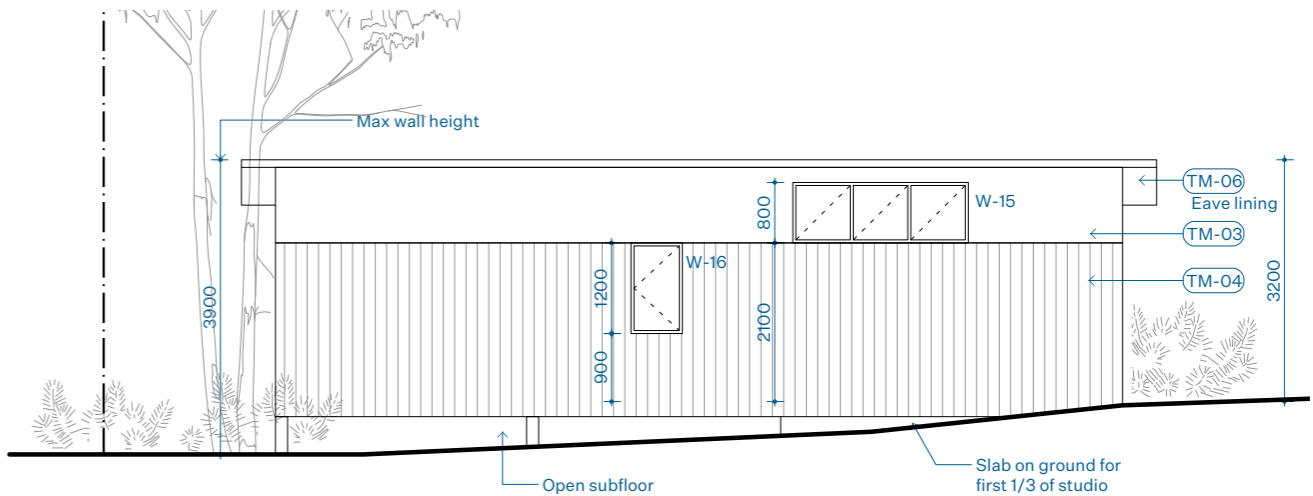

09. STUDIO NORTH ELEVATION

1:100

PROJECT

128 Duntroon St, Hurlstone Park

CLIENT

Jane and Nathan Buckle

STATUS

Design Development (DD)

SCALE

1:100 @A2

NORTH



DRAWING

Sections and Studio Elevations

PROJECT NO.

P2332

SHEET

DD-202

CONTACT

E:studio@trias.com.au

NOMINATED ARCHITECT

Casey Bryant NSW 9652 VIC 18129
Jennifer McMaster NSW 10693

INTELLECTUAL PROPERTY

Copyright TRIAS Pty Ltd. Unless otherwise agreed in writing. All rights to use this document are subject to payment in full of all TRIAS charges. This document may only be used for the express purpose and project for which it has been created and delivered. This document may not be otherwise used or copied. Any unauthorised use of this document is at the users sole risk and without limiting TRIAS rights the user releases and indemnifies TRIAS from and against all loss so arising.

COMPLIANCE

Comply with all relevant authorities, NCC and Australian Standards. Dimensions in mm. Do not scale from drawings - use figured dimensions only and notify architect if discrepancy exists.

NOT FOR CONSTRUCTION

LEGEND

Existing wall	
New lightweight construction	
New masonry construction	
New concrete construction	
New work shaded	
Brick	
Carpet	
Concrete	
Metal	
Plasterboard	
Render	
Stone	
Tile	
Timber	

refer to finishes schedule for more detail

DATE	REV	DESCRIPTION
24.04.25	A	For Review
14.05.25	B	For Review
30.05.25	C	DA Submission

PROJECT

128 Duntroon St, Hurlstone Park

CLIENT

Jane and Nathan Buckle

STATUS

Design Development (DD)

SCALE

1:50 @A2

NORTH



DRAWING

Heritage Works

PROJECT NO.

P2332

SHEET

DD-203



01. DETAIL FRONT ELEVATION (DUNTROON STREET)

1:50



02. EXISTING FRONT ELEVATION (DUNTROON STREET)

1:100