


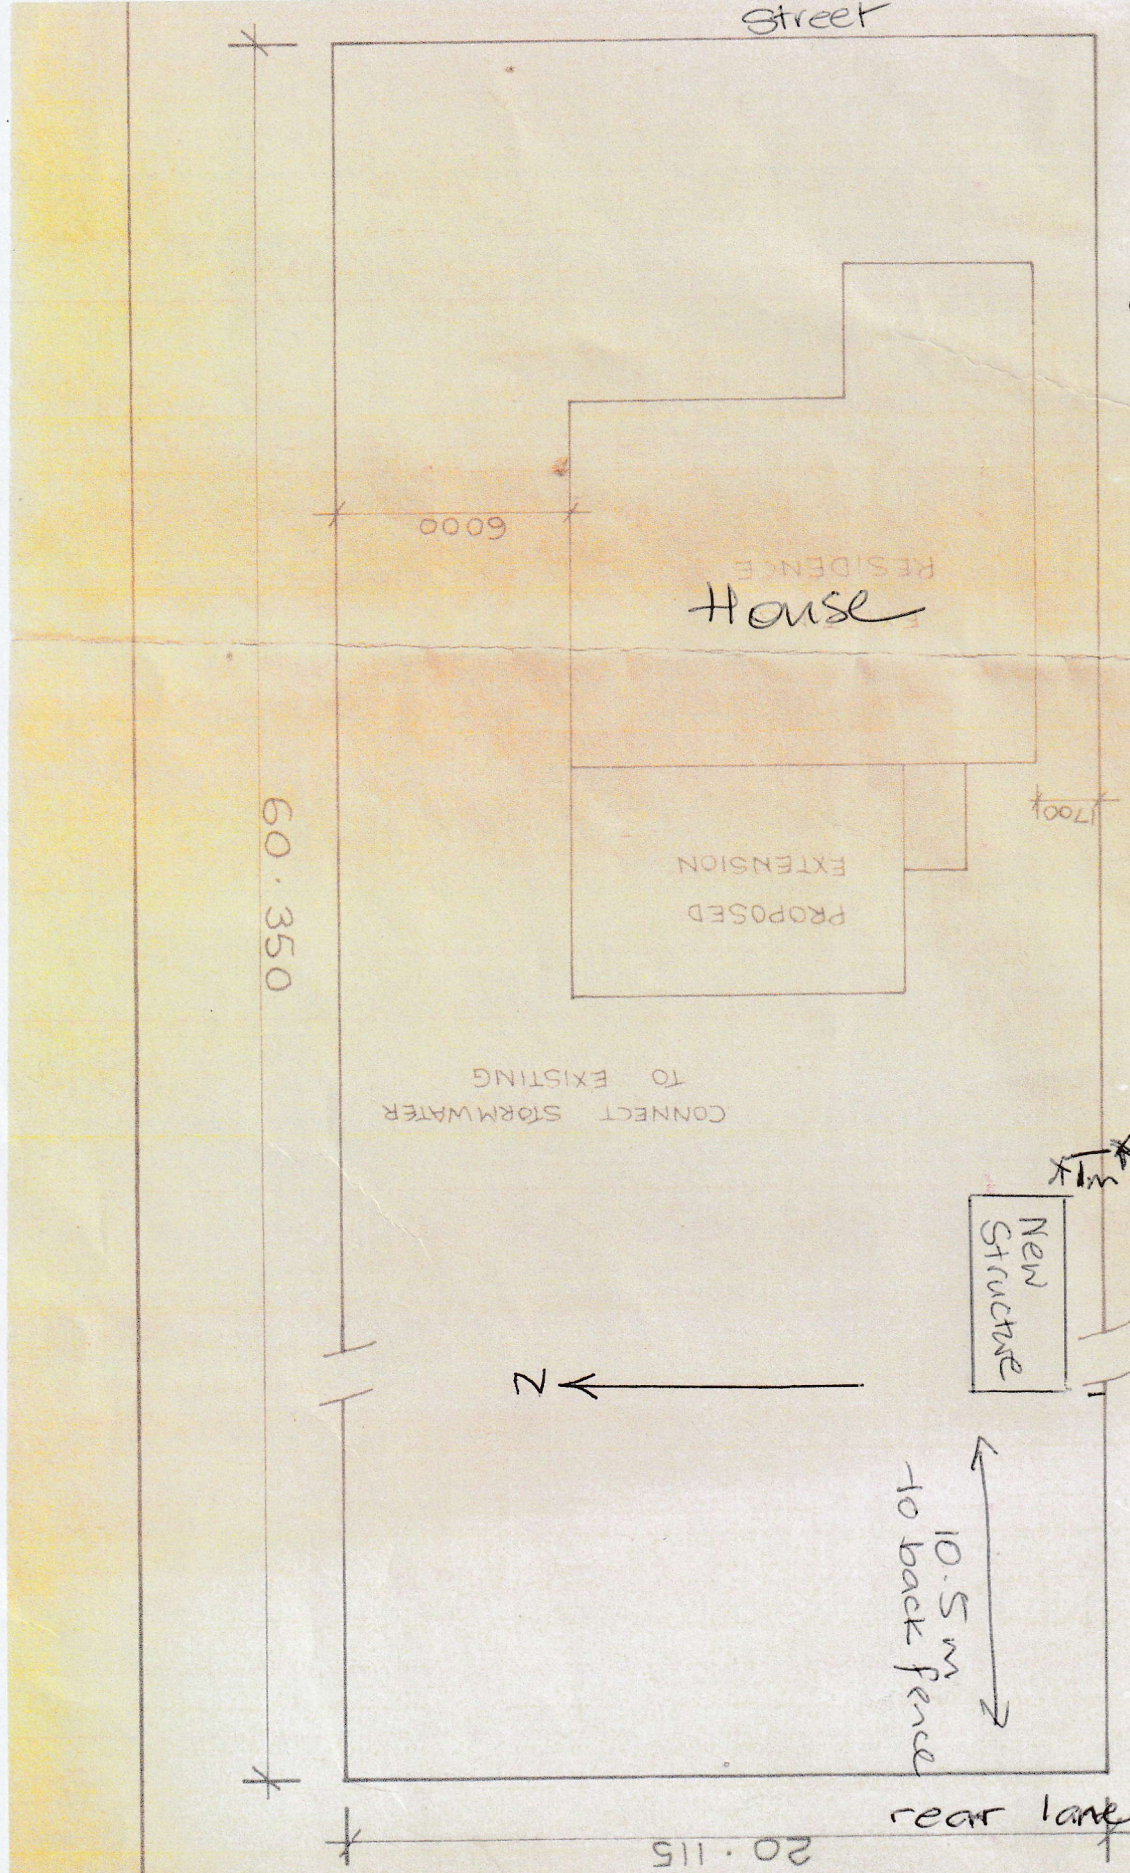

Street

R 1.5 BATS 4

4.5 MM HARDIFLEX EAVES

250 x 38 ORICON FASCIA

KING

60.000

House

PROPOSED EXTENSION

1700

CONNECT STORMWATER TO EXISTING

60.350

N

New Structure

from fence

10.5m to back fence

rear lane

20.115