

1 12PM SHADOW
1 : 100



SHOP 1, 23-27 PATON STREET,
MERRYLANDS WEST, NSW 2160
(02) 9637 1111
jack@dvyne.com.au
www.dvyne.com.au
DESIGN | CONSTRUCT | CONSULT


JOB DESCRIPTION
Prop. Granny Flat
AT
No 3 Page Street, Canterbury

DRAWING TITLE
12PM SHADOW
CLIENT DETAILS
Mr. ANTHONY BEK

DO NOT SCALE THE DRAWINGS. READ ALL DIMENSIONS SHOWN.
ALL DIMENSIONS, NOTES ON ALL PLANS AND CONSENT
DOCUMENTS MUST BE CHECKED AND VERIFIED BY THE
CONTRACTOR PRIOR TO ANY COMMENCEMENT OF ANY
BUILDING WORKS ON SITE, TO CLARIFY ANY DISCREPANCIES
BETWEEN ALL PLAN DRAWINGS AND DOCUMENTATION RELEVANT TO THE
PROPOSAL / SITE WORKS. GROUND LEVELS MAY VARY DUE TO SITE
CONDITIONS. COPYRIGHT - THESE DRAWINGS REMAIN THE PROPERTY OF
Dvyne Design JT PTY LTD AND CAN NOT BE ALTERED OR REPRODUCED
WITHOUT WRITTEN CONSENT.

DRAWN	CB
DATE	DEC 2024
CHECKED	JACK
SCALE	1/100
JOB NUMBER	24290-03
NUMBER IN SET	A04
ISSUE	C

ISSUE	AMENDMENT	BY	DATE
A	CONCEPT PLAN - OPTION 2	CB	DEC 24
B	DA SUBMISSION	CB	DEC 24
C	COUNCIL AMENDMENTS	JK	MAY 25

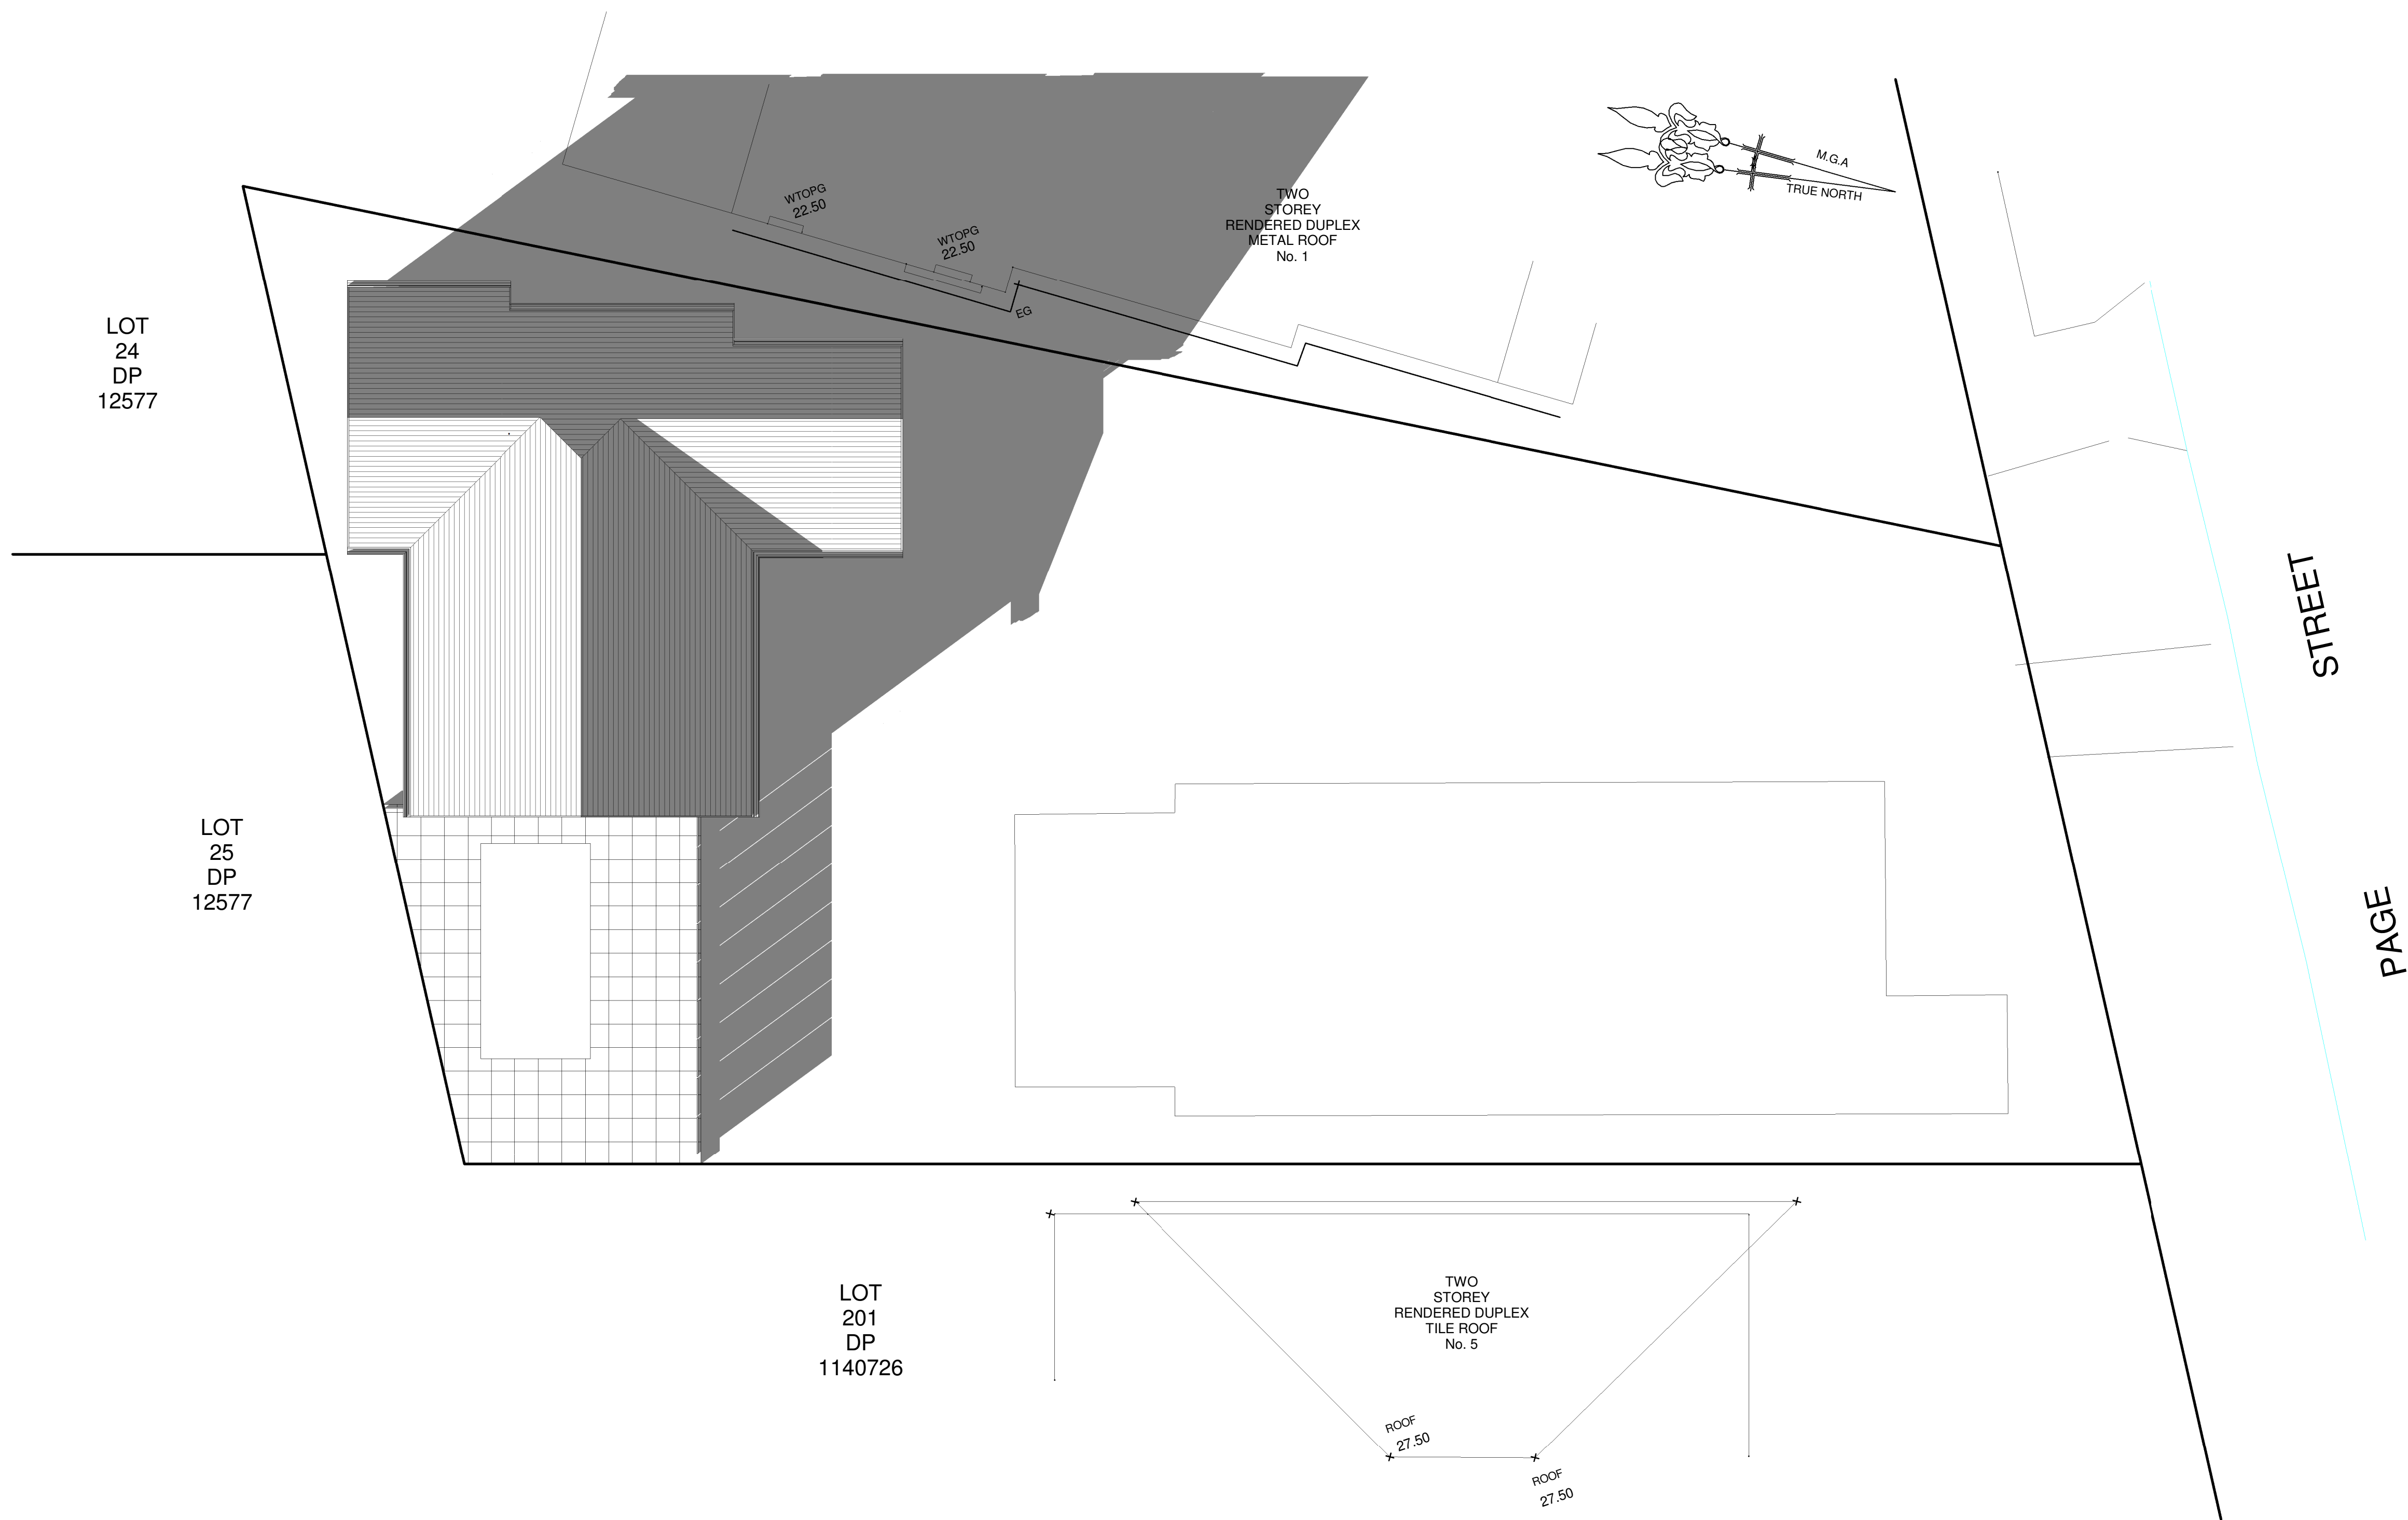

1 **3PM SHADOW**
1 : 100



SHOP 1, 23-27 PATON STREET,
MERRYLANDS WEST, NSW 2160
(02) 9637 1111
jack@dvyne.com.au
www.dvyne.com.au
DESIGN | CONSTRUCT | CONSULT

JOB DESCRIPTION
Prop. Granny Flat
AT
No 3 Page Street, Canterbury

DRAWING TITLE
3PM SHADOW
CLIENT DETAILS
Mr. ANTHONY BEK

DO NOT SCALE THE DRAWINGS. READ ALL DIMENSIONS SHOWN.
ALL DIMENSIONS, NOTES ON ALL PLANS AND CONSENT
DOCUMENTS MUST BE CHECKED AND VERIFIED BY THE
CONTRACTOR PRIOR TO ANY COMMENCEMENT OF ANY
BUILDING WORKS ON SITE, TO CLARIFY ANY DISCREPANCIES
BETWEEN ALL PLAN DRAWINGS AND DOCUMENTATION RELEVANT TO THE
PROPOSAL / SITE WORKS. GROUND LEVELS MAY VARY DUE TO SITE
CONDITIONS. COPYRIGHT - THESE DRAWINGS REMAIN THE PROPERTY OF
Dvyne Design JT PTY LTD AND CAN NOT BE ALTERED OR REPRODUCED
WITHOUT WRITTEN CONSENT.

DRAWN	CB
DATE	DEC 2024
CHECKED	JACK
SCALE	1/100
JOB NUMBER	24290-03
NUMBER IN SET	A05
ISSUE	C

ISSUE	AMENDMENT	BY	DATE
A	CONCEPT PLAN - OPTION 2	CB	DEC 24
B	DA SUBMISSION	CB	DEC 24
C	COUNCIL AMENDMENTS	JK	MAY 25