




PROPOSED SOUTH ELEVATION

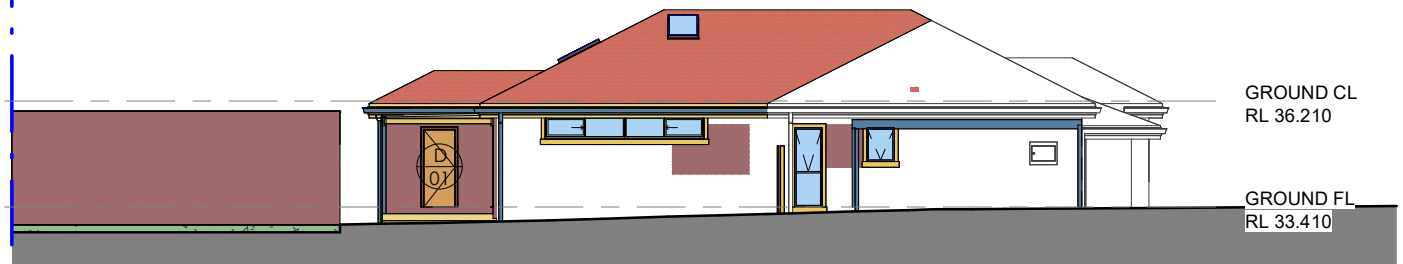


PROPOSED WEST ELEVATION WITH OUTBUILDING

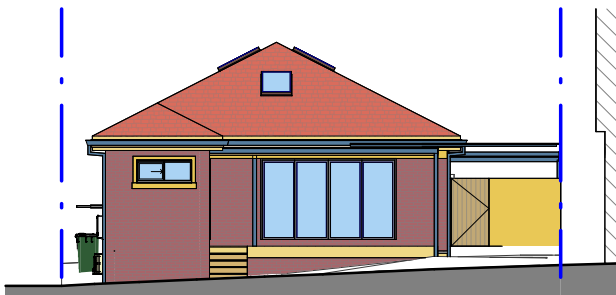

PROPOSED NORTH ELEVATION

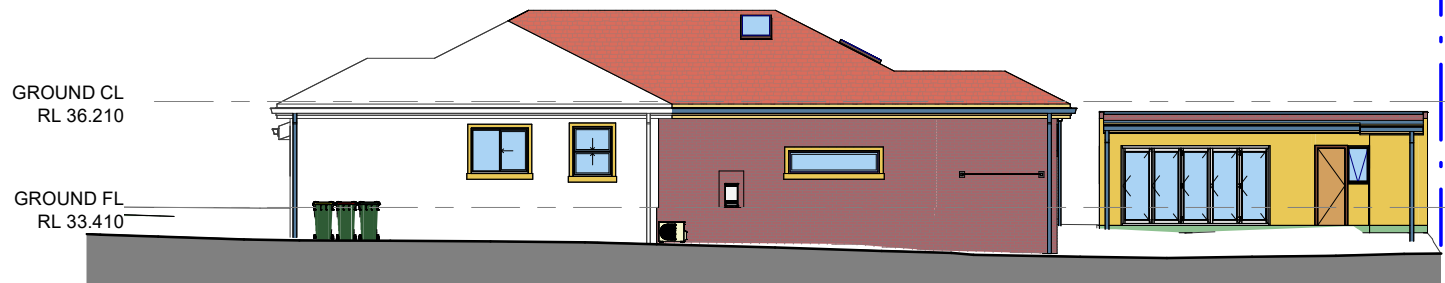

PROPOSED EAST ELEVATION WITH OUTBUILDING

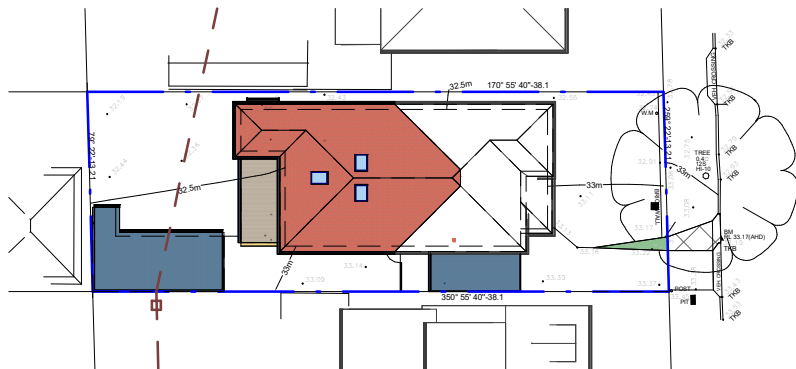


PROPOSED SITE PLAN




TURTON AVENUE

OUTBUILDING
RL 32.940

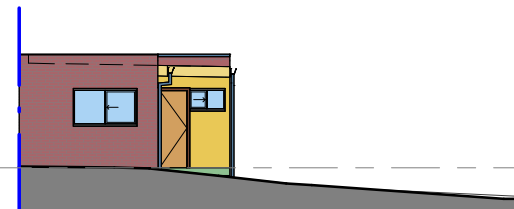

PROPOSED OUTBUILDING SOUTH ELEVATION

OUTBUILDING
RL 32.940

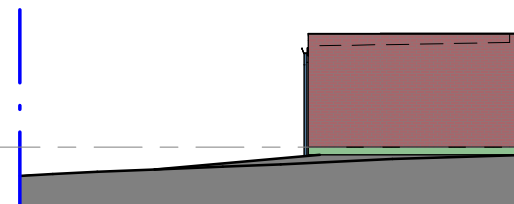

PROPOSED OUTBUILDING NORTH ELEVATION

PROJECT
ALTERATIONS AND
ADDITIONS

ADDRESS
61 TURTON AVE, CLEMTON
PARK



P PO Box 141 Earlwood NSW 2206. T (02) 9558 8944
E admin@designstudio407.com.au W www.designstudio407.com.au