




EXISTING BRICKWORK TO FINISHED  
WITH SELECT RENDER PAINTED  
DULUX - 'NATURAL WHITE'



SELECT PROFILED ROOF TILES  
DULUX COLORBOND - 'MONUMENT' OR SIMILAR



ROOF SHEETING  
DULUX COLORBOND - 'MONUMENT'

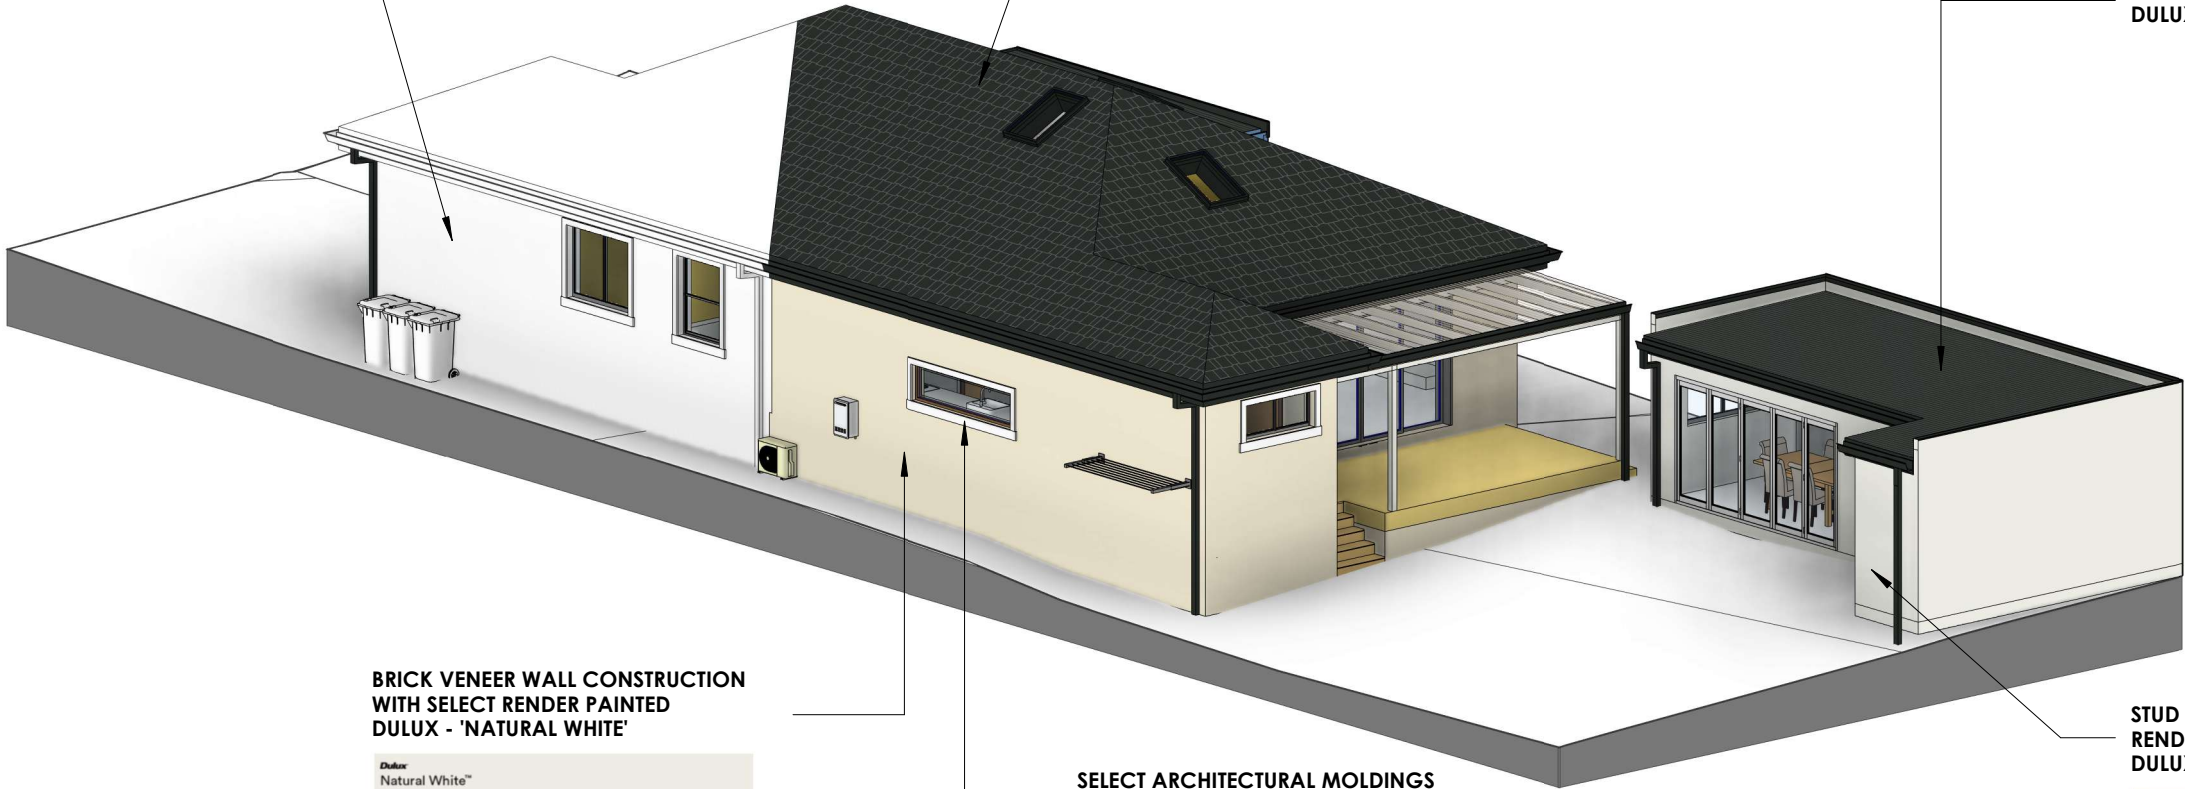

BRICK VENEER WALL CONSTRUCTION  
WITH SELECT RENDER PAINTED  
DULUX - 'NATURAL WHITE'



SELECT ARCHITECTURAL MOLDINGS  
AROUND WINDOWS PAINTED WHITE

STUD WALL WITH FC CLADDING WITH SELECT  
RENDER PAINTED  
DULUX - 'NATURAL WHITE'



B	DEVELOPMENT APPLICATION	17/06/2025	DP	EJS, RO
A	CONCEPT DESIGN - SIGN-OFF	21/05/2025	DP	EJS, RO
ISSUE	AMENDMENTS	DATE	DRN	CHK

CLIENT  
Mr. & Mrs. KAROZIS

ADDRESS  
61 TURTON AVE, CLEMTON  
PARK

PROJECT  
ALTERATIONS AND ADDITIONS

PROJECT STATUS  
DEVELOPMENT APPLICATION

DRAWING TITLE  
FINISHES SCHEDULE

SHEET NO:	16	ISSUE:	B
SCALE:	@A3	JOB NO:	888-1815
DESIGN:	DP	DRAWN:	DP
CHECKED BY:	EJS, RO		



P PO Box 141 Earlwood NSW 2206.  
E admin@designstudio407.com.au  
W www.designstudio407.com.au

T (02) 9558 8944  
F (02) 9558 9765



COPYRIGHT of designs shown heron is retained by  
DESIGN STUDIO 407. Authority is required for any  
reproduction.  
Contractor(s) to verify all dimensions on site before  
commencing work. Figured dimensions given are to be  
taken in preference to scaling.

Rodolfo O'Laco: Nominated Architect NSW A.R.B. 6520.  
Principal Design Practitioner: PDP0000407