


# Plan of Proposed Subdivision of Lot A in DP 416914

## No.98 Mackenzie Street, Revesby

A3

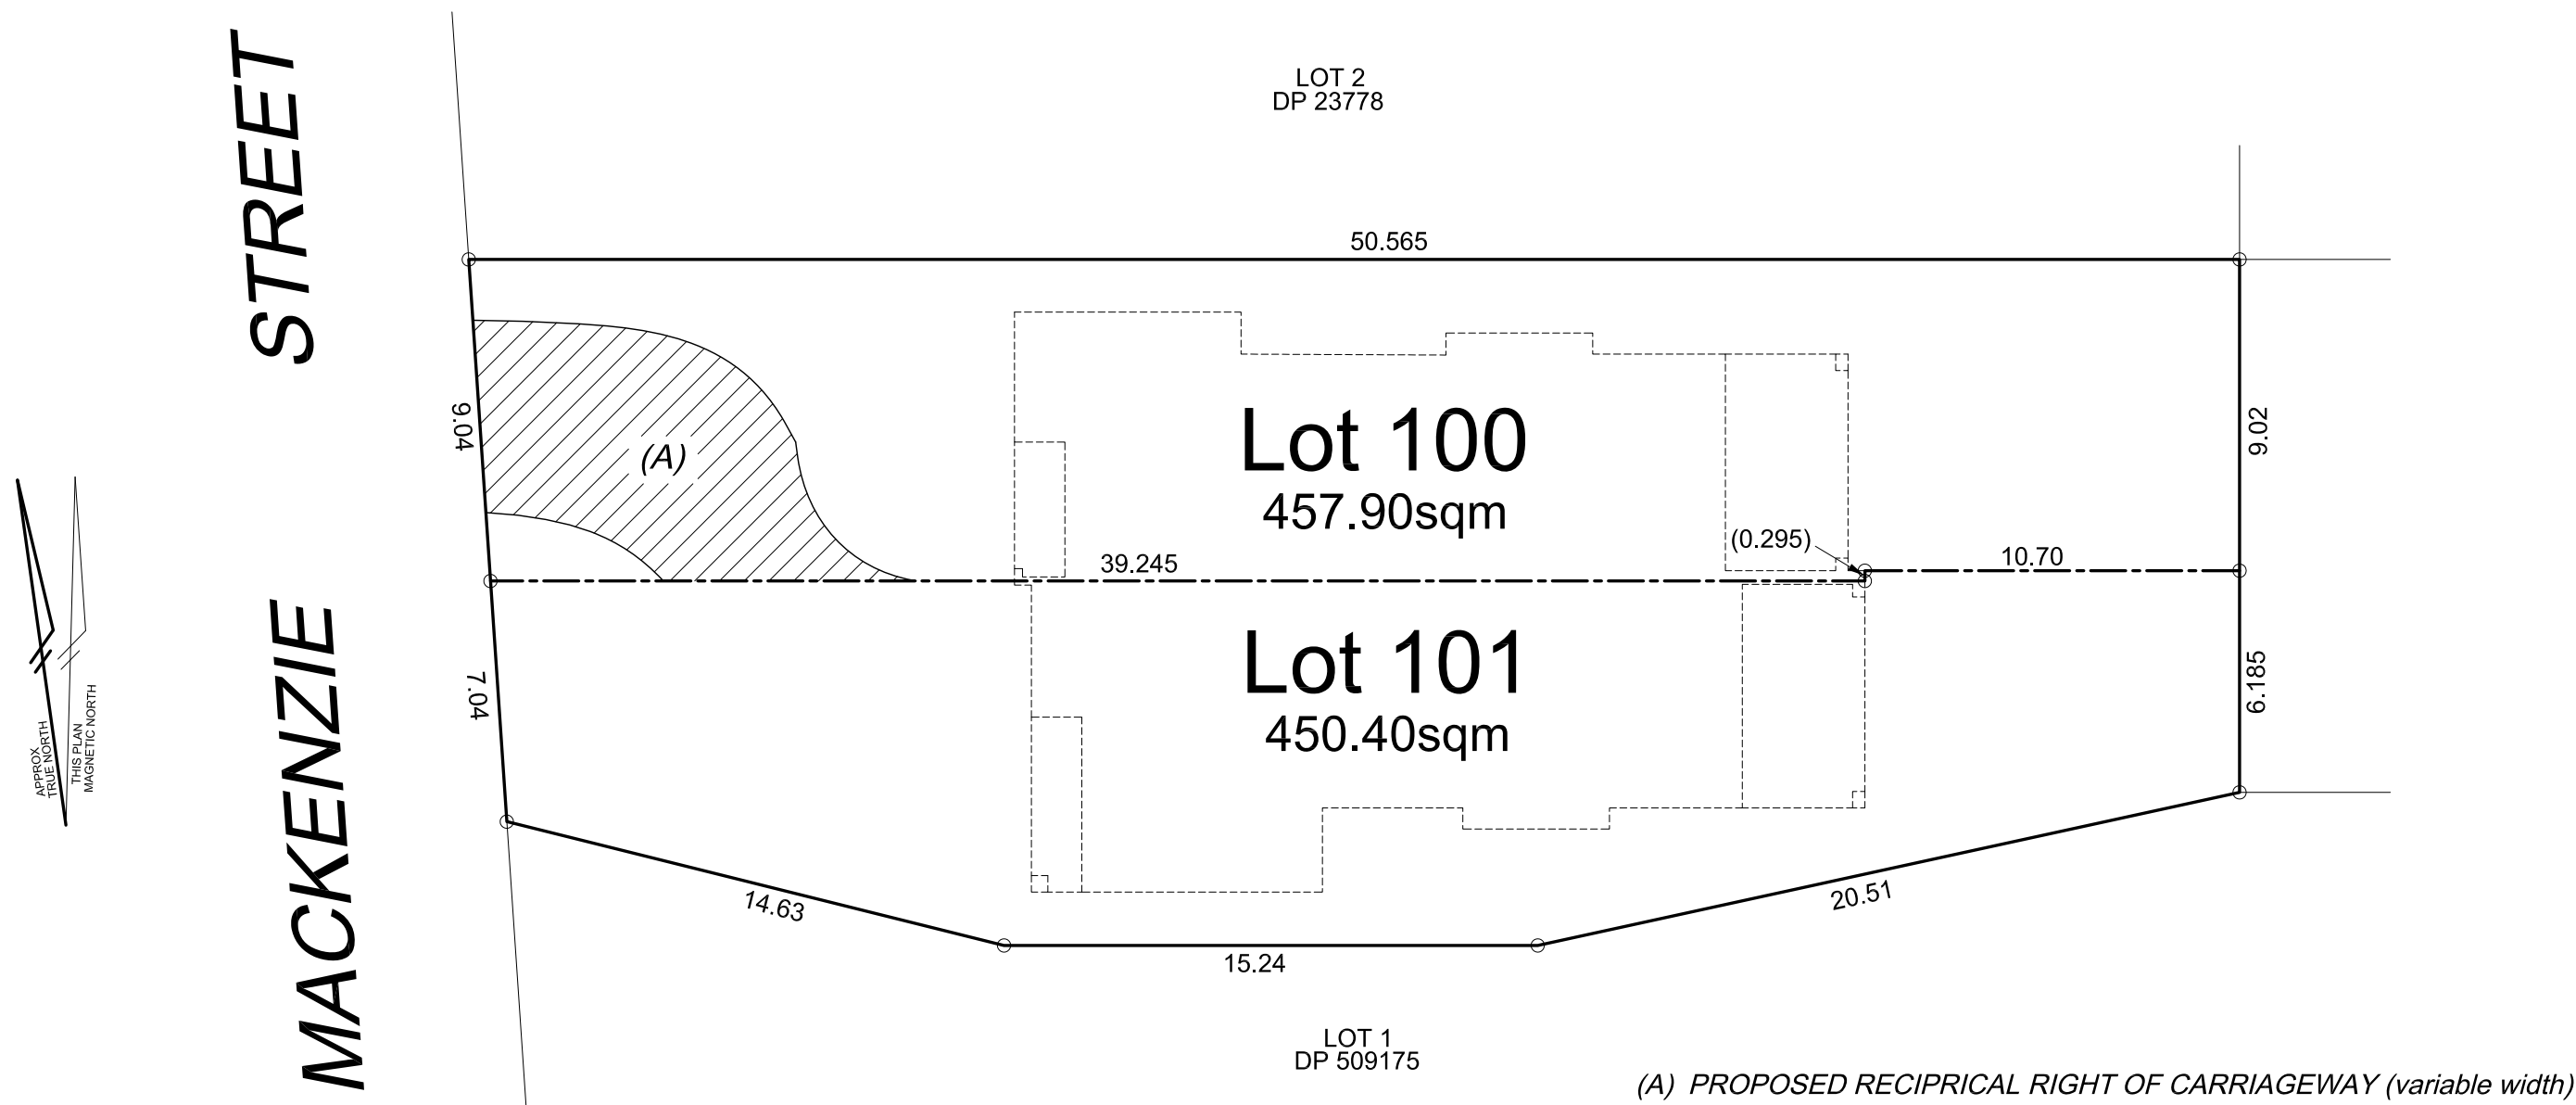

PRELIMINARY PLAN  
THIS PLAN CANNOT BE USED  
FOR LODGEMENT WITH THE LPI

NOTE :  
ALL DIMENSIONS & LAND AREAS DEPICTED IN THIS SUBDIVISION PLAN  
TO BE CHECKED & VERIFIED BY REGISTERED SURVEYOR WITH  
LODGEMENT OF LINEN PLAN TO LAND TITLES OFFICE.

REVISION	DATE	DRAWN BY	COMMENTS

Copyright ©

Copyright in and to these plans remains at all times with Masterton Homes P/L and these plans shall not be used or be permitted to be used for any other purpose other than the erection of the home on the subject site.

MASTERTON HOMES PTY/LTD  
CNR SAFFO RD & HUME HWY  
WARWICK FARM NSW 2170  
Lic. No.: 35558C  
ABN. 52 002 873 047

www.masterton.com.au  
HEAD OFFICE 02 9601 4066  
SALES CENTRE 1300 4HOMES

RESIDENTIAL LOGISTICS P/L  
Suite 1, Level 1  
208 -210 Northumberland St,  
Liverpool NSW 2170

Email: mail@rl.net.au Phone: 9602 7700 Fax: 9734 6633

### SUBDIVISION PLAN

CLIENT: Mr Manduca & Mrs Fruci  
SITE ADDRESS: No.98 (Lot A in DP 416914) Mackenzie Street,  
SUBURB: Revesby  
COUNCIL: Canterbury Bankstown  
REVISION: B DATE: 12.05.2025

SCALE: 1 : 200  
JOB No.: RL 5989  
SHEET: 1 of 1