




1 Notification plan
1:200

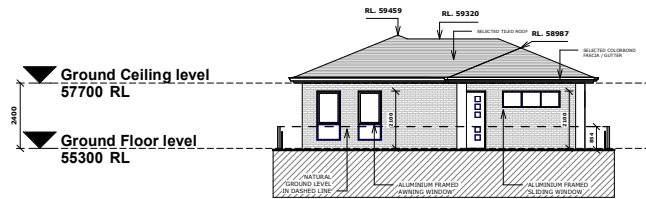


2 EAST ELEV.
1:100

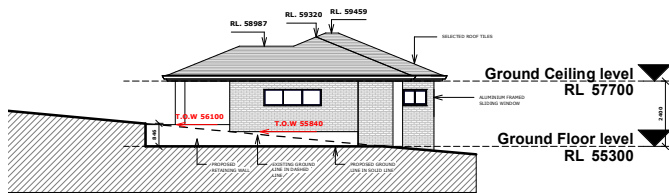

3 NORTH ELEV.
1:100

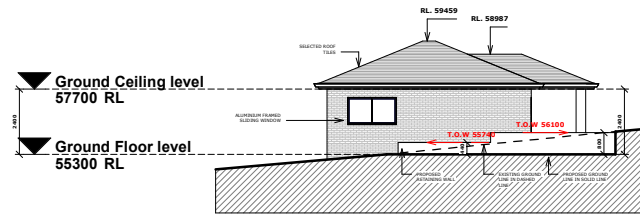

4 SOUTH ELEV.
1:100

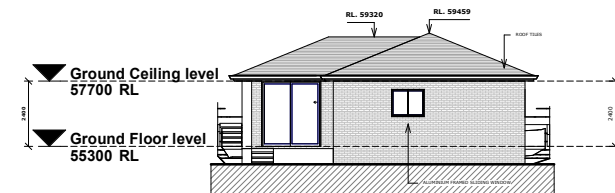

5 WEST ELEV.
1:100



SHOP 1, 23-27 PATON STREET,
MERRYLANDS WEST, NSW 2160
(02) 9637 1111
jack@dvyne.com.au
www.dvyne.com.au
DESIGN | CONSTRUCT | CONSULT

JOB DESCRIPTION
Prop. SECONDARY DWELLING
AT
No 42 WOODBINE STREET, YAGOONA

DRAWING TITLE
NOTIFICATION PLAN
CLIENT DETAILS
JEREMY STEPHENS

DO NOT SCALE THE DRAWINGS. READ ALL DIMENSIONS SHOWN.
ALL DIMENSIONS, NOTES ON ALL PLANS AND CONSENT
DOCUMENTS MUST BE CHECKED AND VERIFIED BY THE
CONTRACTOR PRIOR TO ANY COMMENCEMENT OF ANY
BUILDING WORKS ON SITE, TO CLARIFY ANY DISCREPANCIES
BETWEEN ALL PLAN DRAWINGS AND DOCUMENTATION RELEVANT TO THE
PROPOSAL / SITE WORKS. GROUND LEVELS MAY VARY DUE TO SITE
CONDITIONS. COPYRIGHT - THESE DRAWINGS REMAIN THE PROPERTY OF
Dvyne DESIGN / PTY LTD AND CAN NOT BE ALTERED OR REPRODUCED
WITHOUT WRITTEN CONSENT.

DRAWN JB
DATE JUNE 25
CHECKED JACK
SCALE 1:100
JOB NUMBER 23286-01
NUMBER IN SET A07
ISSUE A

ISSUE A
AMENDMENT
S4.55 SUBMISSION

BY DATE
JB JUNE 25