
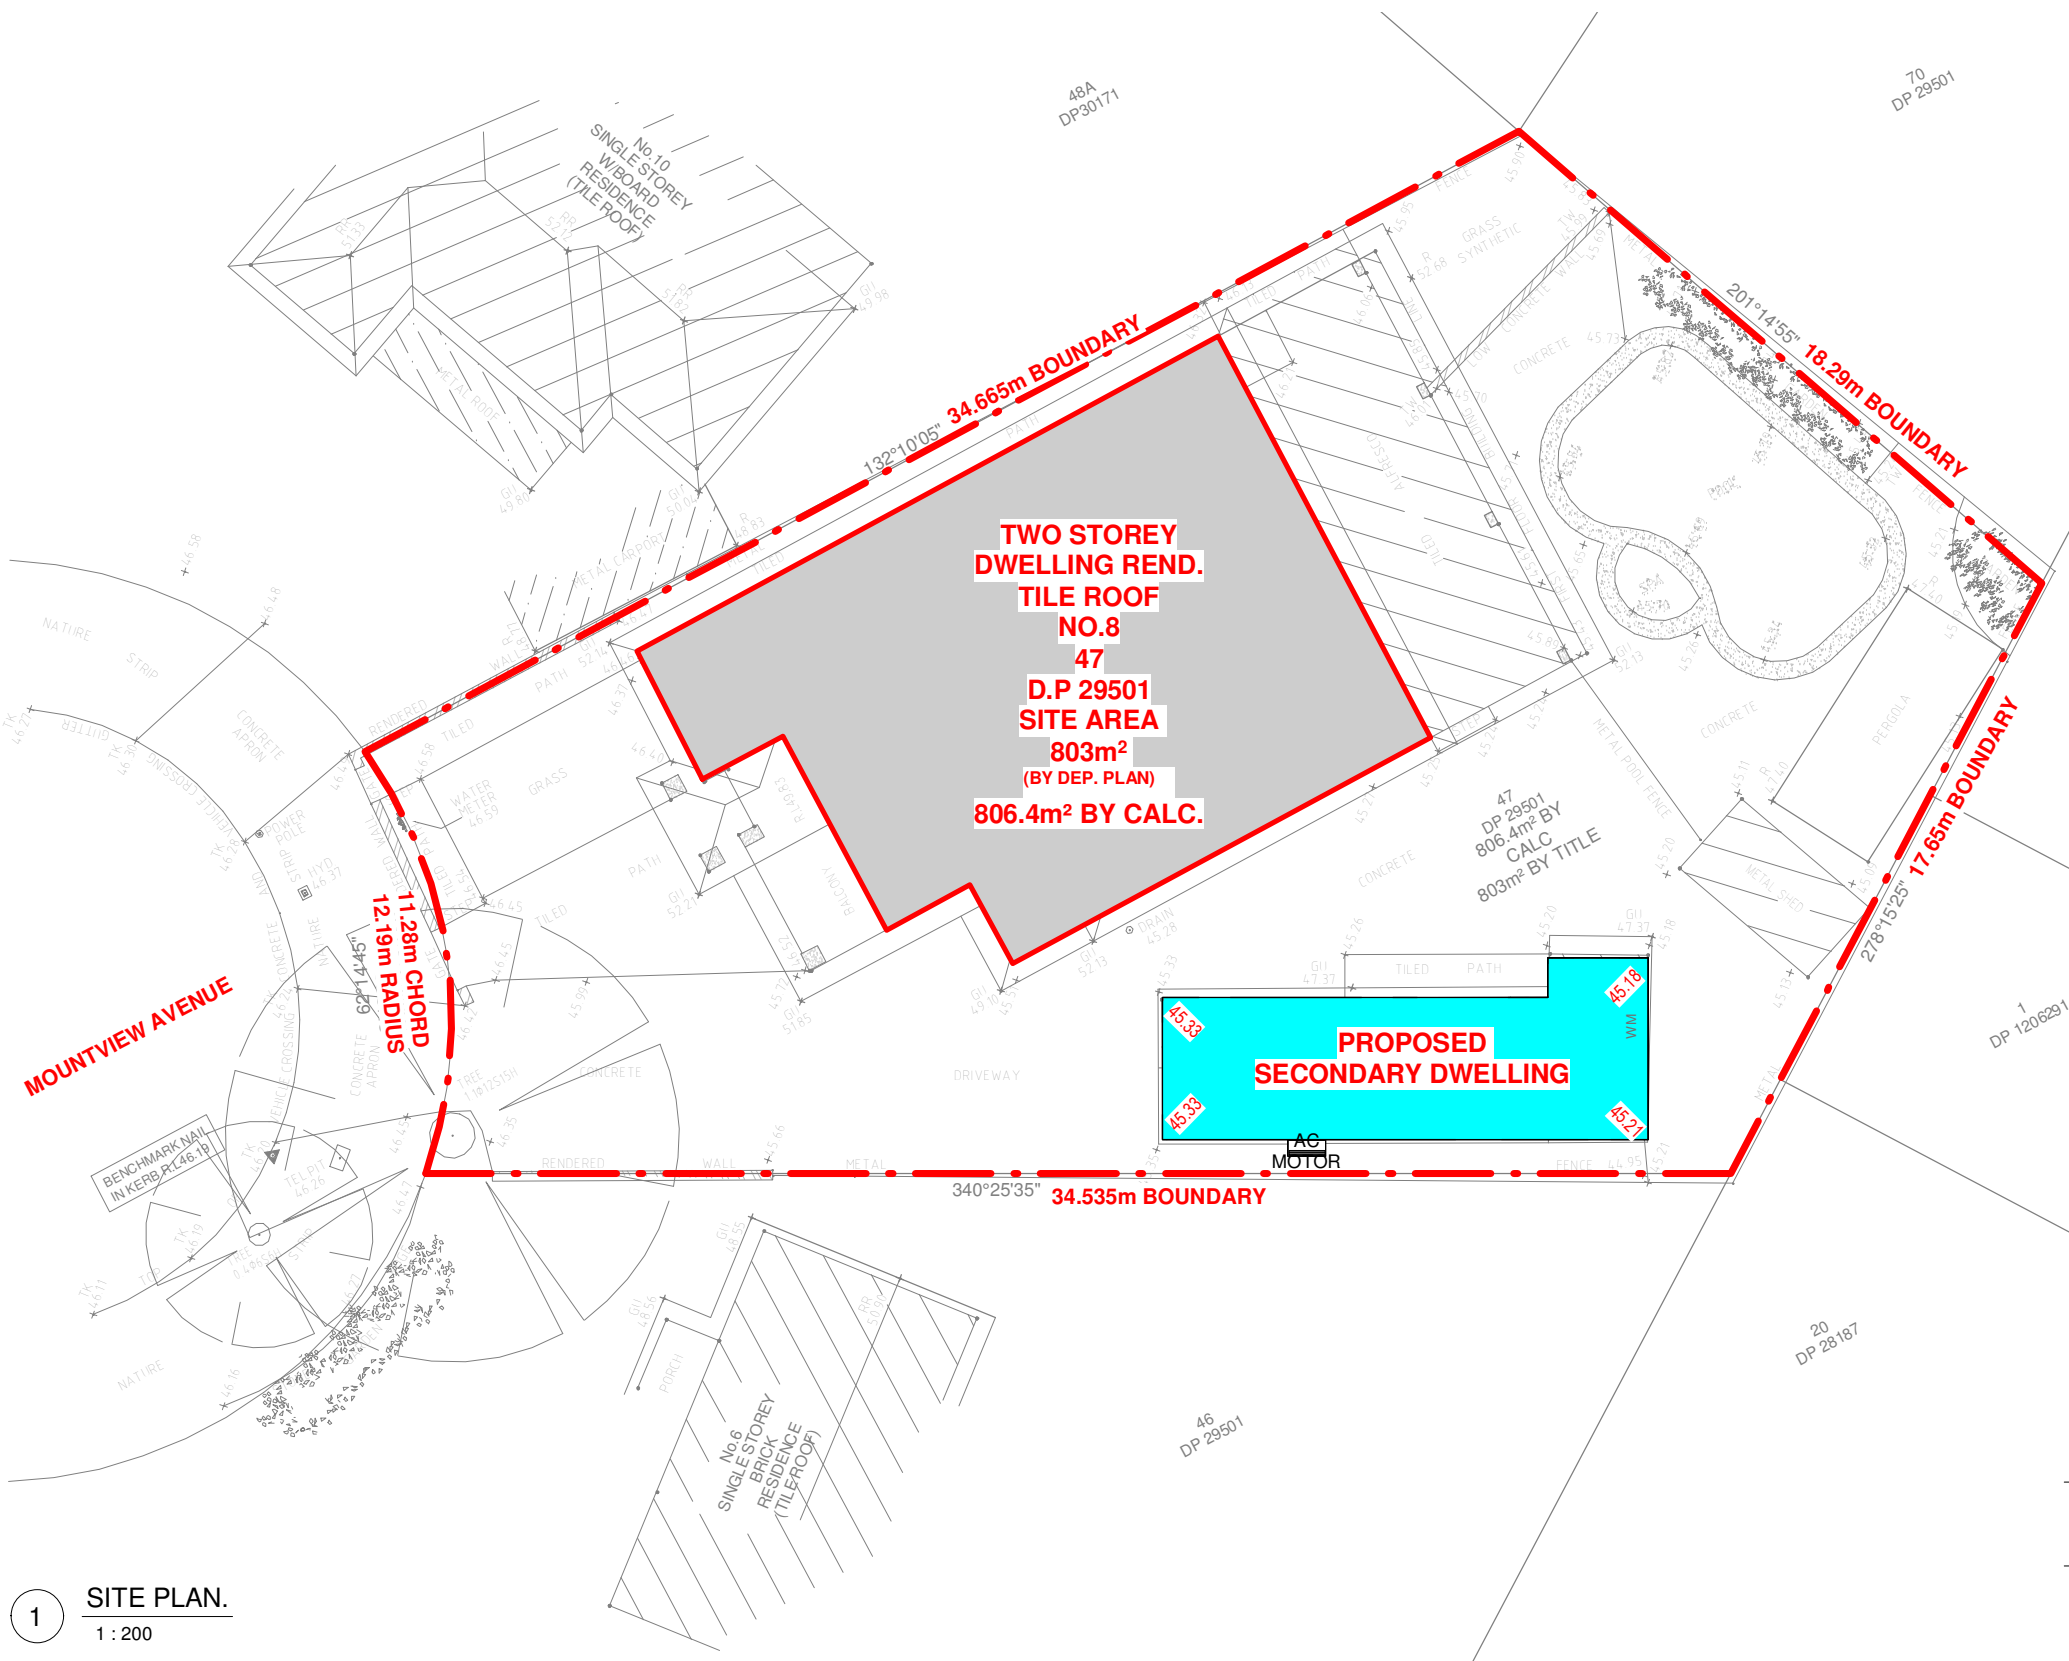


AMENDMENTS

ISSUE	DESCRIPTION	APPROVED	SIGNED	DATE
S1	ISSUED FOR INFORMATION			2024/07/24

CONCEPTS AND INFORMATION CONTAINED IN THIS DRAWING ARE COPYRIGHT AND MAY NOT BE REPRODUCED IN WHOLE OR PART OR BY ANY MEDIUM, WITHOUT THE WRITTEN PERMISSION OF MAADesign. DO NOT SCALE THIS DRAWING, USE FIGURED DIMENSIONS ONLY. VERIFY ALL PROJECT DIMENSIONS BEFORE COMMENCING ON-SITE WORK OR OFF-SITE FABRICATION. NOTIFY ARCHITECTS OF ANY DISCREPANCIES AND SEEK INSTRUCTIONS.

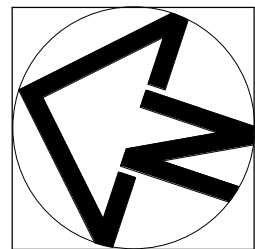

MAADesign Drafting Services

M : 0422-40-30-99
E : info@maadesign.info
ABN 24 667315279

CLIENT
CLIENT

DRAWING TITLE
NOTIFICATION PLAN

DATE
2023/10/05

PROJECT NUMBER

Project Number 00/

SCALE @ A3

DRAWING No.

DRAWN

MT

ISSUE

S1

PROJECT
**PROPOSED SECONDARY DWELLING
- BUILDING CERTIFICATE**

**8 Mountain Ave,
Chester Hill
2162**

MANUEL THOMAS

NSW DESIGN PRACTITIONER

Registration Number:

DEP0001663

