




2 ELEVATION - FRONT

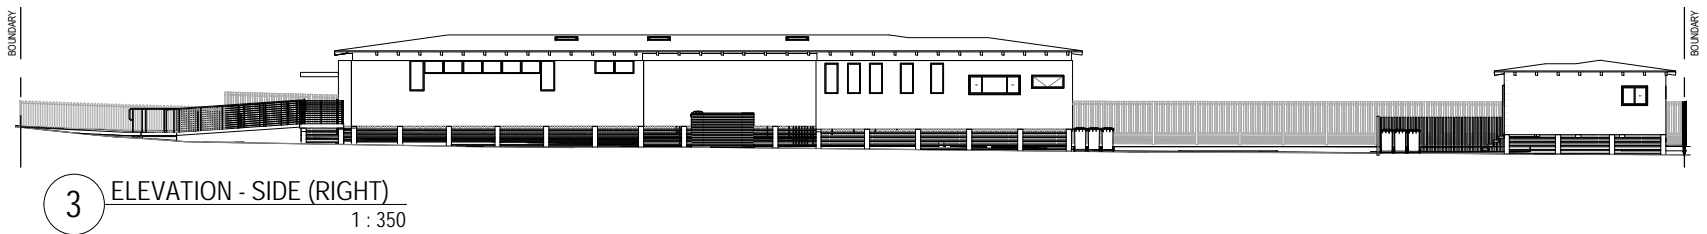


3 ELEVATION - SIDE (RIGHT)

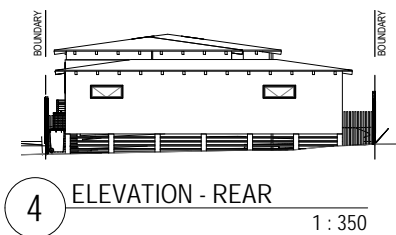

4 ELEVATION - REAR

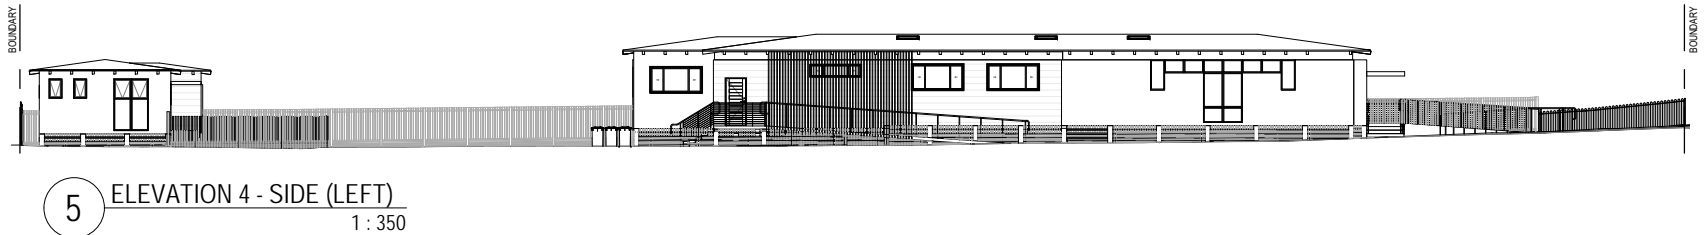

5 ELEVATION 4 - SIDE (LEFT)

<div>Notes:</div> <div>This drawing is copyright of ARTIVA ARCHITECTS</div> <div></div> <div>All work is to be in accordance with the NCC (formerly BCA), relevant SAA Codes, Conditions of Council and other relevant Authorities requirements. DO NOT scale drawings and always refer to dimensions. Check all dimensions on site before commencing work. Always refer all discrepancies and enquiries to the Architect.</div>	<div><div>Issue</div><div>A</div></div>	<div><div>Description</div><div>FOR DEVELOPMENT APPLICATION SUBMISSION</div></div>	<div><div>By</div><div>NW</div></div>	<div><div>Date</div><div>22.11.24</div></div>	<div><div><div>ARTIVA</div><div>architects</div></div><div><div>PO Box 750, Wahroonga NSW 2076</div><div>architecture interiors urban design project management</div></div><div><div>t: (02) 9460 0782 f: (02) 9460 1106</div><div>info@artiva.com.au abn 27 092 187 687</div></div></div>	<div><div>Project</div><div>MEDITATION CENTRE</div><div>56 Pringle Ave, Bankstown</div></div>	<div><div>Drawing Title</div><div>NOTIFICATION PLAN</div><div>Scale</div><div>As Shown</div></div>		
						<div><div>Proj No.</div><div>2305</div></div>	<div><div>Client</div><div>Ms Thuy Nguyen</div></div>	<div><div>Drawing No</div><div>DA 00</div></div>	<div><div>Issue</div><div>A</div></div>