


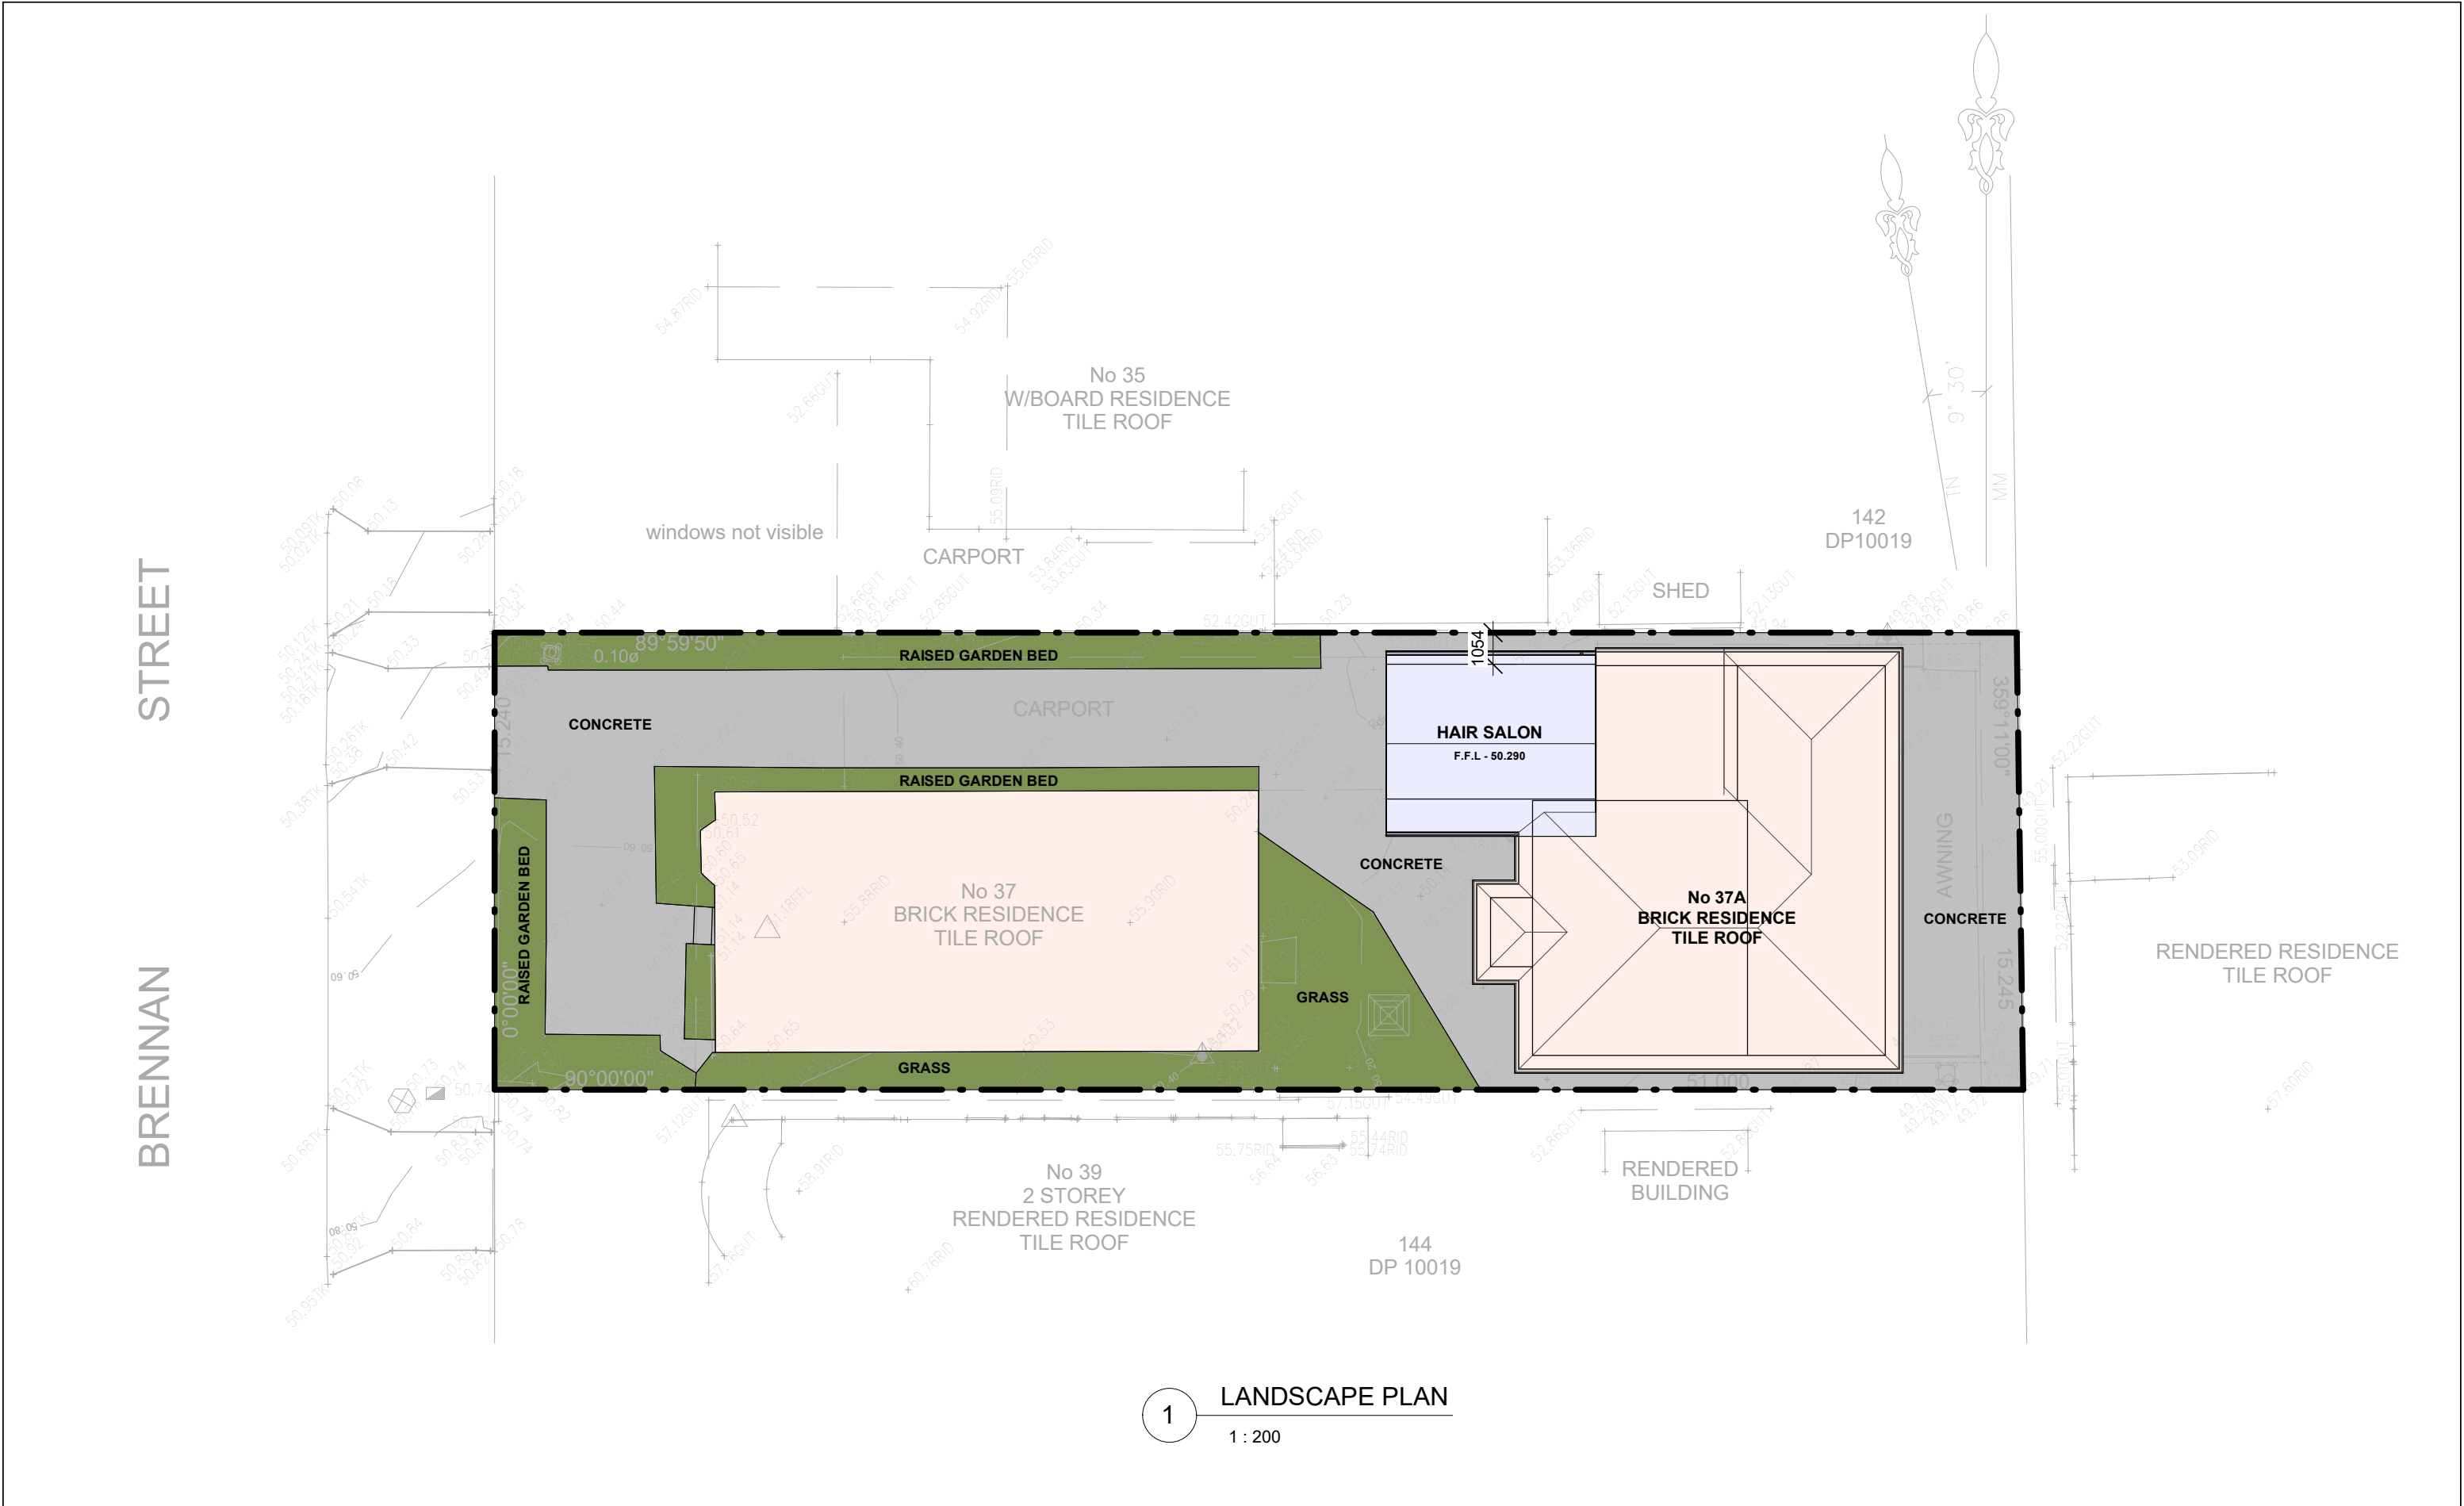

No.	Description	Date
2	AMENDED DA	08/07/2022

JACK

CHANGE OF USE OF EXISTING
OUTBUILDING TO HAIR SALON AT LOT
143 DP 10019, 37 BRENNAN ROAD,
YAGOONA NSW 2199

LANDSCAPE PLAN			
Project number		A-5	
Date	08/07/2022		
Drawn by	Ilhan Alijagic	Scale	
Checked by			
		1 : 200	