
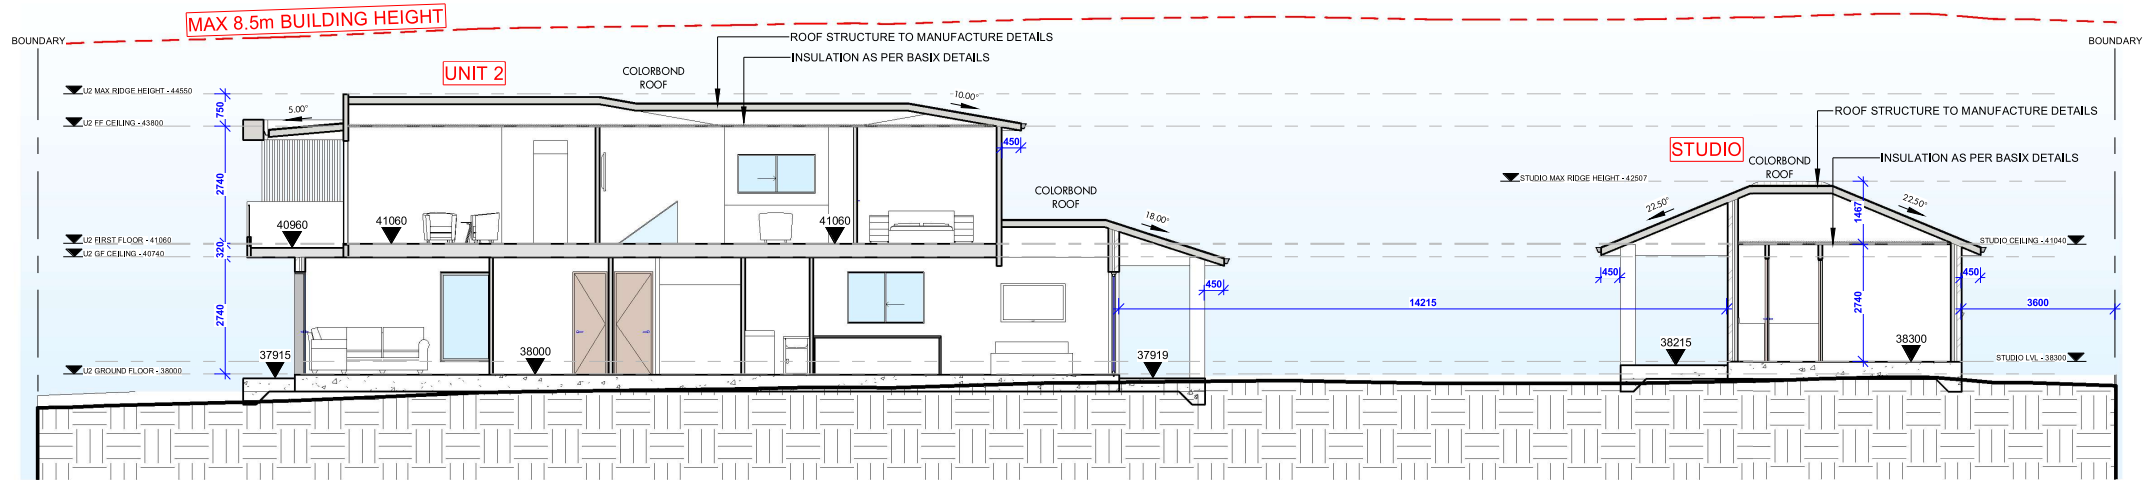


DA PACKAGE

DRAWING TITLE			
LONG SECTIONS			
SCALE	DATE		
1 : 125	23/06/2025 12:35:18 PM		
DRAWN	CHECKED		
RV	AI		
DRAWING NO.	PROJ. STAGE	PAGE NUMBER	
2458	DA	DA - 11	

eco. factor Pty. Ltd

MEMBER:

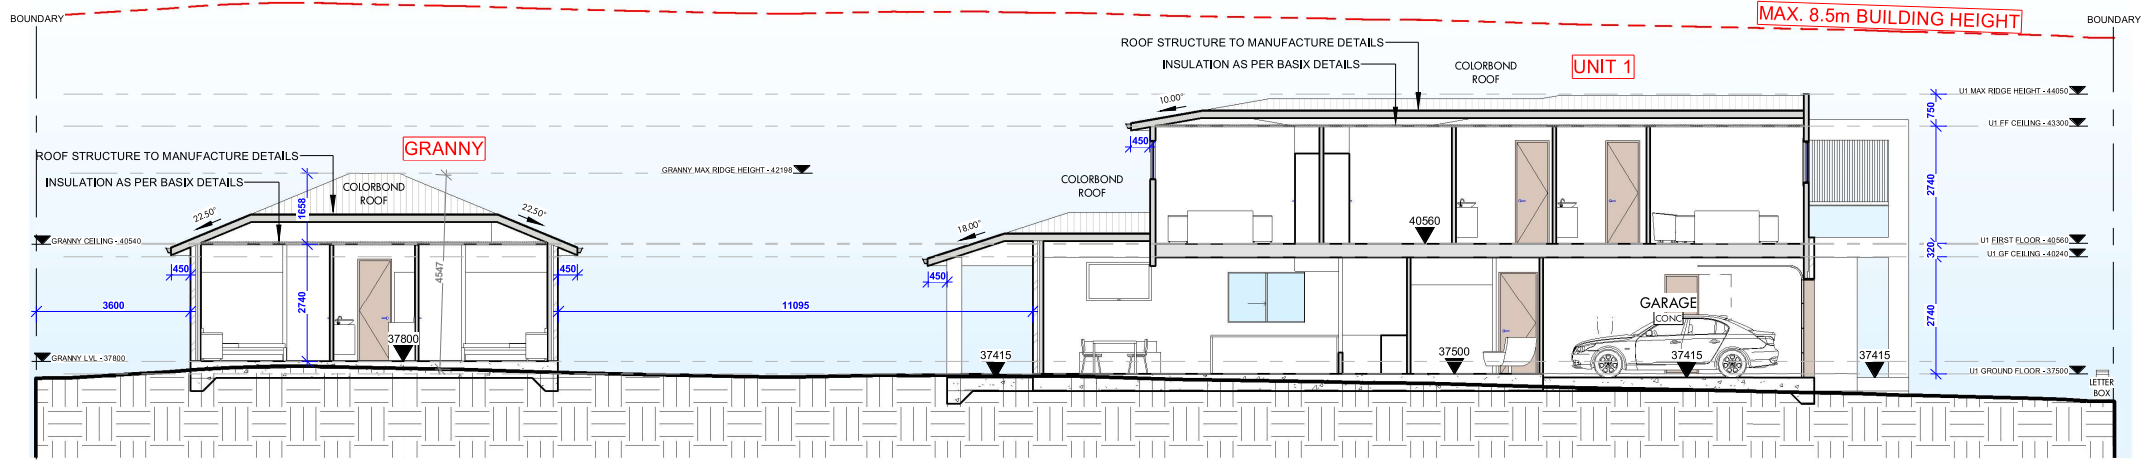

This drawing is the property of ECO.FACTOR PTY LTD and shall not be used in full or in part without consent of ECO.FACTOR PTY LTD.

- Figured dimensions are to take preference over scaled dimensions.

- Builder shall be held responsible to verify all dimensions/levels on site & notify any discrepancy to ECO.FACTOR PTY LTD.

- All materials are to be used in accordance with manufacturer's specifications and instructions and to comply with relevant Australian Standards.

eco.factor Design Solutions

THE FOLLOWING STANDARDS MAY BE REFERRED TO IN THIS DRAWING:

- AS 1288 GLASS IN BUILDINGS - SELECTION AND INSTALLATION
- AS 1428 DESIGN FOR ACCESS AND MOBILITY
- AS 1687 FIXED PLATFORMS, WALKWAYS, STAIRWAYS AND LADDERS
- AS 1686 MECHANICAL VENTILATION AND AIR-CONDITIONING
- AS 1670 AUTOMATIC FIRE DETECTION AND ALARM SYSTEM
- AS 1606 INSTALLATION OF FIBER OPTIC CABLES
- AS 2047 WINDOWS IN BUILDINGS - SELECTION AND INSTALLATION
- AS 2205 EMERGENCY ESCAPE LIGHTING AND EXIT SIGNS FOR BUILDINGS
- AS 2444 PRETREATABLE FIRE EXTINGUISHERS
- AS 3502 NATIONAL PLUMBING AND DRAINAGE
- AS 3602 CONCRETE STRUCTURES
- AS 3710 MASONRY STRUCTURES
- AS 3740 WATERPROOFING OF DOMESTIC WET AREAS
- AS 4110 STEEL STRUCTURES
- AS 4254 DUCTWORK FOR AIR-HANDLING SYSTEMS IN BUILDINGS
- AS 3810 FORMWORK FOR CONCRETE
- OTHER ALTERNATIVE SOLUTION

NORTH

TAG SYMBOLS

WB WINDOW TAG

DF DOOR TAG

WALL TAG

DO NOT SCALE. USE FIGURED DIMENSIONS ONLY. VERIFY ALL LEVELS AND DIMENSIONS ON SITE BEFORE COMMENCING CONSTRUCTION, FABRICATION, OR SHOP DRAWINGS.

© COPYRIGHT - ALL RIGHTS RESERVED



CLIENT


BUILDAD CONSULTING SERVICES

PROJECT DETAIL


DEMOLITION OF EXISTING DWELLING AND CONSTRUCTION OF NEW SEMI- ATTACHED DUAL OCCUPANCY DOUBLE STOREY WITH GRANNY AND STUDIO AT REAR

PROJECT ADDRESS


35 DENNIS STREET LAKEMBA 2195 NSW

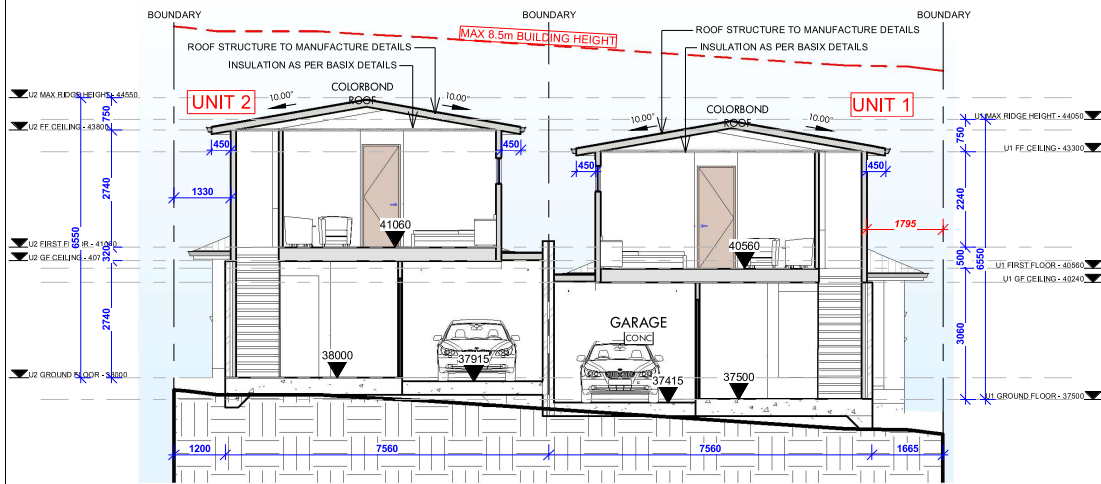


1 CROSS SECTION 1
1 : 125

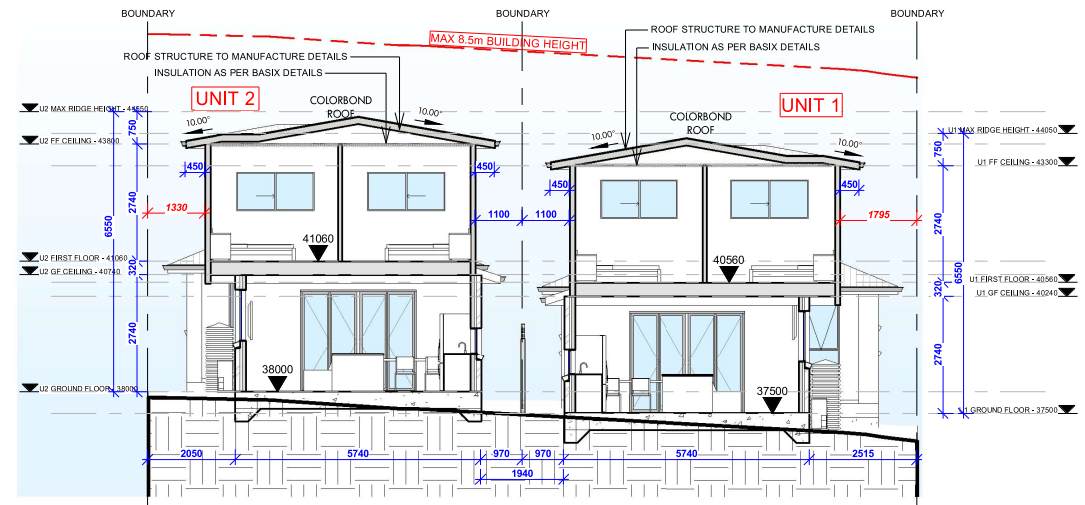


2 CROSS SECTION 2
1 : 125

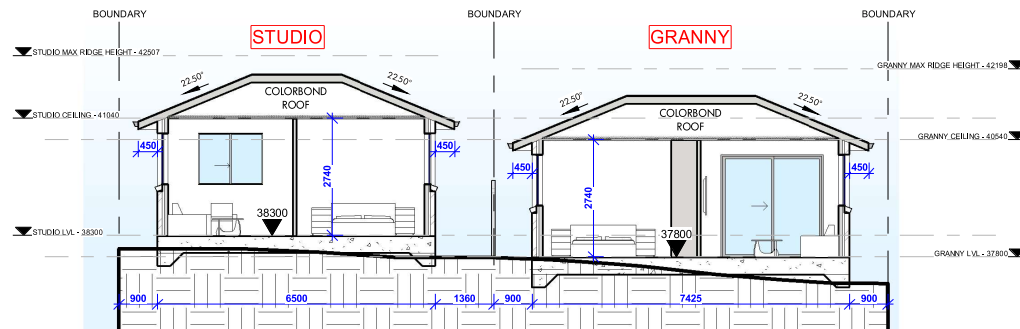


3 CROSS SECTION - GRANNY & STUDIO
1 : 125

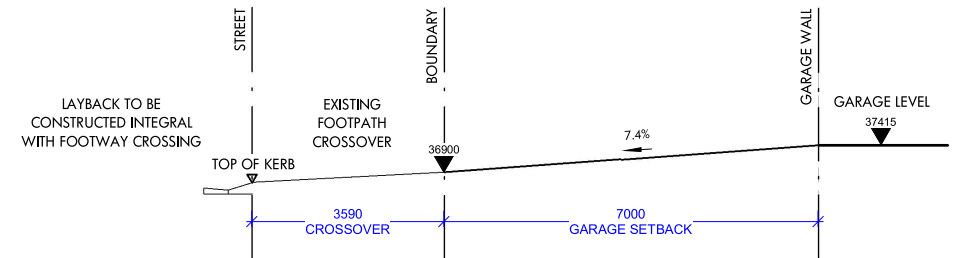

4 DRIVEWAY SECTION - UNIT 1
1 : 100

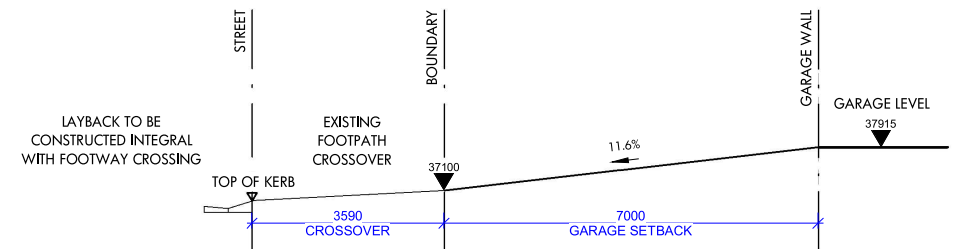

5 DRIVEWAY SECTION - UNIT 2
1 : 100

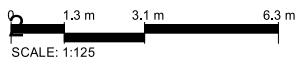

DA PACKAGE

eco. factor Pty. Ltd

MEMBER:



This drawing is the property of ECOFACTOR PTY LTD and shall not be used in full or in part without consent of ECOFACTOR PTY LTD. - Figured dimensions are to take preference over scaled dimensions. - Builder shall be held responsible to verify all dimensions/levels on site & notify any discrepancy to ECOFACTOR PTY LTD. - All materials are to be used in accordance with manufacturer's specifications and instructions and to comply with relevant Australian Standards.



THE FOLLOWING STANDARDS MAY BE REFERRED TO IN THIS DRAWING:
AS 1288 GLASS IN BUILDINGS - SELECTION AND INSTALLATION
AS 1428 DESIGN FOR ACCESSIBILITY
AS 1687 FIXED PLATFORMS, WALKWAYS, STAIRWAYS AND LADDERS
AS 1688 MECHANICAL VENTILATION AND AIR-CONDITIONING
AS 1670 AUTOMATIC FIRE DETECTION AND ALARM SYSTEM
AS 1698 INSTALLATION OF FIBER OPTIC CABLES
AS 2047 WINDOWS IN BUILDINGS - SELECTION AND INSTALLATION
AS 2205 EMERGENCY ESCAPE LIGHTING AND EXIT SIGNS FOR BUILDINGS
AS 2444 PORTABLE FIRE EXTINGUISHERS
AS 3020 NATIONAL PLUMBING AND DRAINAGE
AS 3032 CONCRETE STRUCTURES
AS 3100 MASONRY STRUCTURES
AS 3140 WATERPROOFING OF DOMESTIC WET AREAS
AS 4104 STEEL STRUCTURES
AS 4234 FACTORY FOR AB-HANDLING SYSTEMS IN BUILDINGS
AS 3810 FORMWORK FOR CONCRETE
OTHER ALTERNATIVE SOLUTIONS

NORTH
TAG SYMBOLS
WB WINDOW TAG
DF DOOR TAG
WALL TAG
DO NOT SCALE, USE FIGURED DIMENSIONS ONLY. VERIFY ALL LEVELS AND DIMENSIONS ON SITE BEFORE COMMENCING CONSTRUCTION, FABRICATION, OR SHOP DRAWINGS.
© COPYRIGHT - ALL RIGHTS RESERVED



CLIENT
BULDAID CONSULTING SERVICES
PROJECT DETAILS
DEMOLITION OF EXISTING DWELLING AND CONSTRUCTION OF NEW SEMI-ATTACHED DUAL OCCUPANCY DOUBLE STOREY WITH GRANNY AND STUDIO AT REAR
PROJECT ADDRESS
35 DENNIS STREET LAKEMBA 2195 NSW

DRAWING TITLE
CROSS SECTIONS
SCALE
As indicated
DATE
23/06/2025 12:35:19 PM
DRAWN
RV
CHECKED
AI
DRAWING NO.
2458
PROJ. STAGE
DA
PAGE NUMBER
DA - 12