



eco. factor Pty. Ltd

MEMBER:

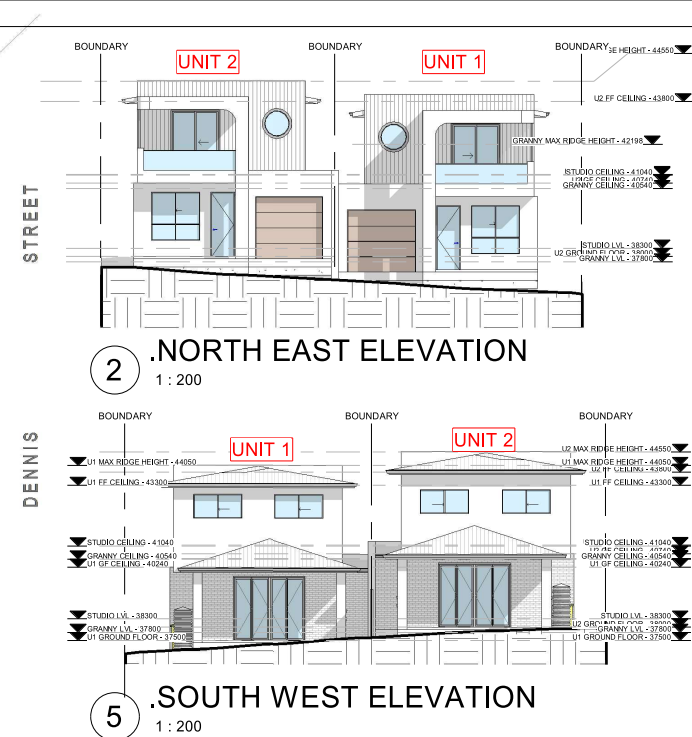

This drawing is the property of ECOFACTOR PTY LTD and shall not be used in full or in part without consent of ECOFACTOR PTY LTD. - Figured dimensions are to take preference over scaled dimensions. - Builder shall be held responsible to verify all dimensions/levels on site & notify any discrepancy to ECOFACTOR PTY LTD. - All materials are to be used in accordance with manufacturer's specifications and instructions and to comply with relevant Australian Standards.

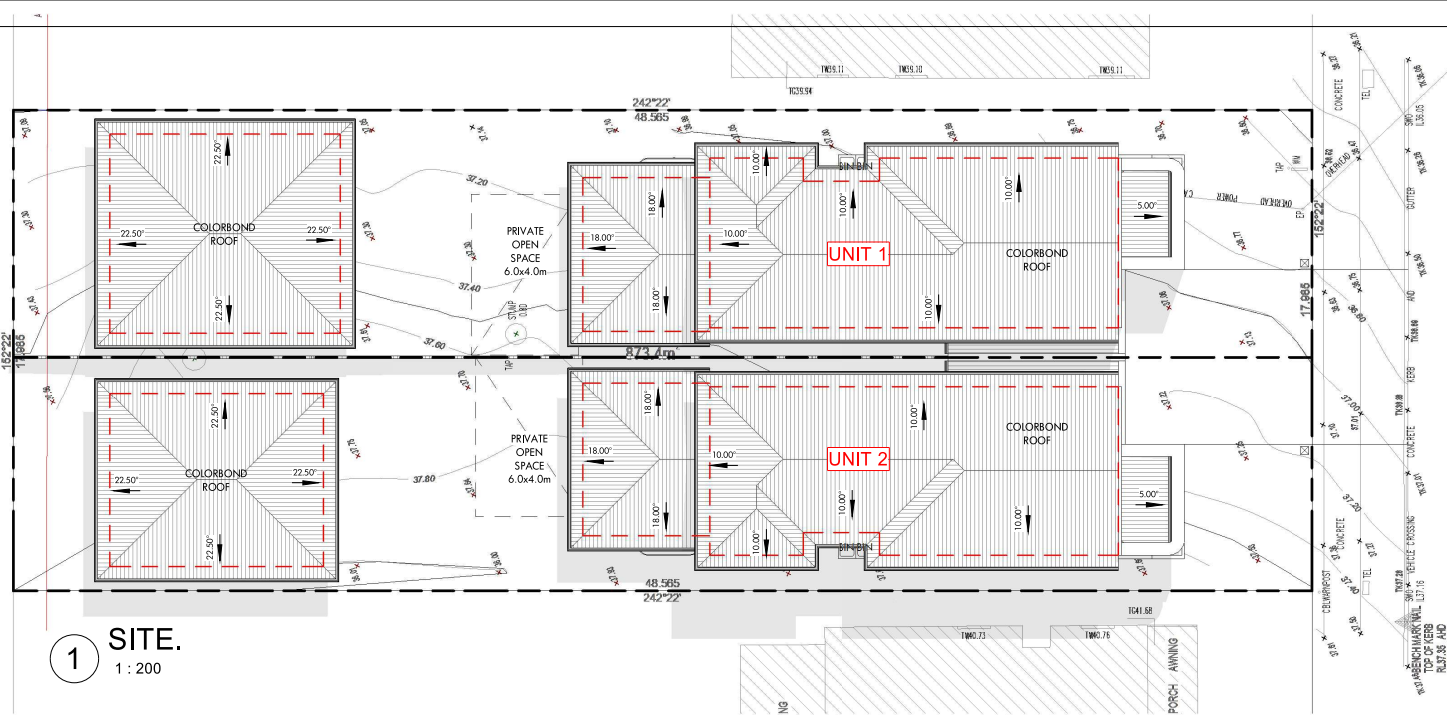

THE FOLLOWING STANDARDS MAY BE REFERRED TO IN THIS DRAWING:

- AS 1288 GLASS IN BUILDINGS - SELECTION AND INSTALLATION
- AS 1428 DESIGN FOR ACCESS AND MOBILITY
- AS 1687 FIXED PLATFORMS, WALKWAYS, STAIRWAYS AND LADDERS
- AS 1686 MECHANICAL VENTILATION AND AIR-CONDITIONING
- AS 1670 AUTOMATIC FIRE DETECTION AND ALARM SYSTEM
- AS 1506 INSTALLATION OF TRIPER COORDINATES
- AS 2047 WINDOWS IN BUILDINGS - SELECTION AND INSTALLATION
- AS 2205 EMERGENCY ESCAPE LIGHTING AND EXIT SIGNS FOR BUILDINGS
- AS 2444 PROBABLE FIRE EXTRACTOR SYSTEMS
- AS 3502 WATERPLUMBING AND DRAINAGE
- AS 3503 CONCRETE STRUCTURES
- AS 3504 WATERPROOFING OF DOMESTIC WET AREAS
- AS 4110 STEEL STRUCTURES
- AS 4254 FACTORY FOR AIR-HANDLING SYSTEMS IN BUILDINGS
- AS 3810 FORMWORK FOR CONCRETE
- OTHER A-TENTATIVE SOLUTION

TAG SYMBOLS

WB WINDOW TAG DP DOOR TAG

DO NOT SCALE. USE FIGURED DIMENSIONS ONLY. VERIFY ALL LEVELS AND DIMENSIONS ON SITE BEFORE COMMENCING CONSTRUCTION, FABRICATION, OR SHOP DRAWINGS. © COPYRIGHT - ALL RIGHTS RESERVED



CLIENT
BUILD AID CONSULTING SERVICES

PROJECT DETAILS
DEMOLITION OF EXISTING DWELLING AND CONSTRUCTION OF NEW SEMI-ATTACHED DUAL OCCUPANCY DOUBLE STOREY WITH GRANNY AND STUDIO AT REAR

PROJECT ADDRESS
35 DENNIS STREET LAKEMBA 2195 NSW

DA PACKAGE

NOTIFICATION PLAN

SCALE: 1 : 200


DATE: 23/06/2025 12:35:24 PM

CHECKED: AI


DRAWN: RV

PROJ. STAGE: DA


PAGE NUMBER: DA - 19

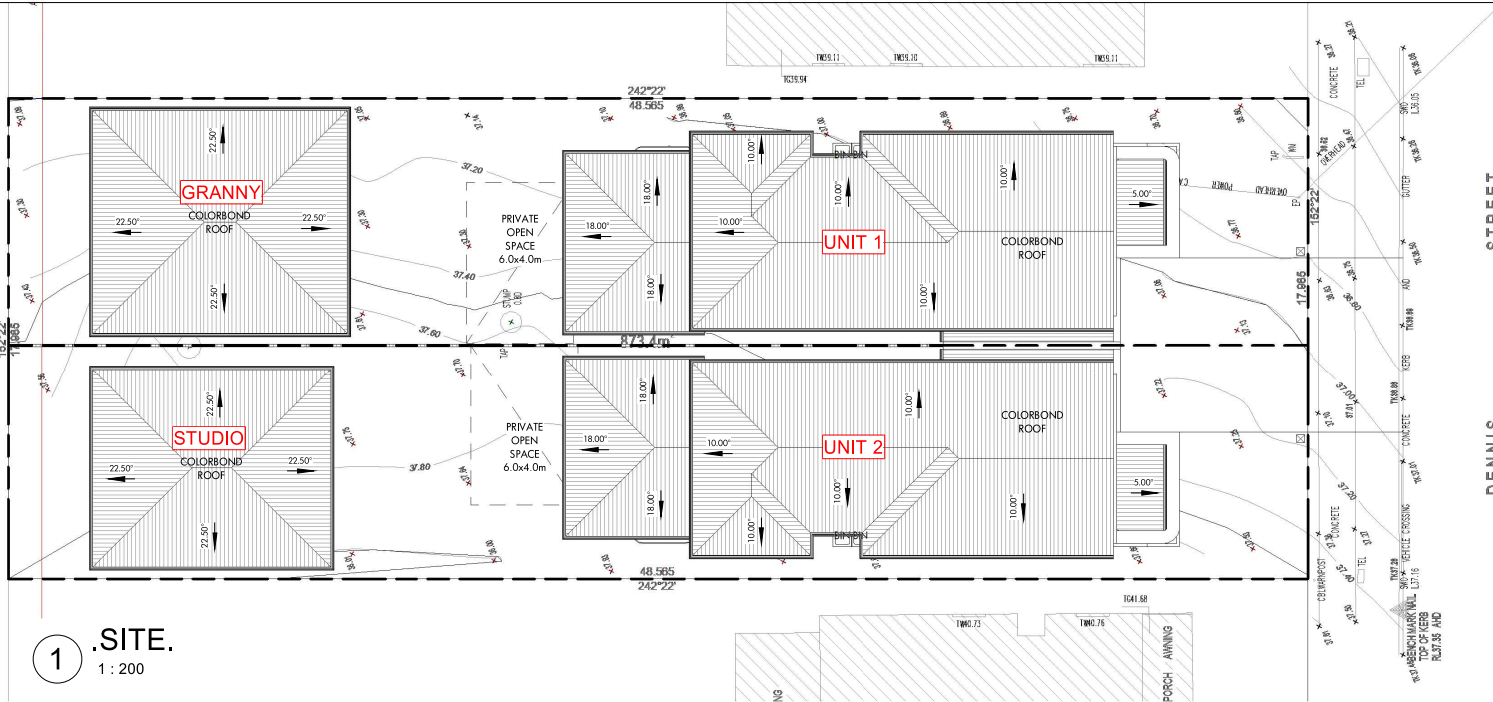

1 SITE.
1 : 200

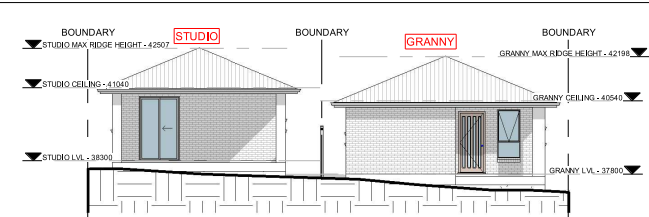


3 ..NORTH EAST - GRANNY & STUDIO
1 : 200

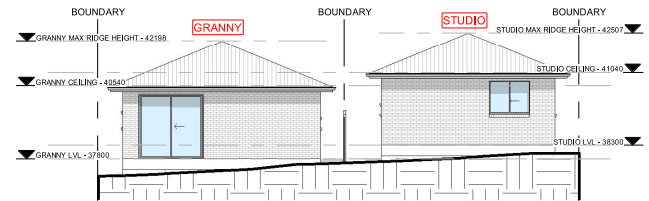


2 ..SOUTH WEST - GRANNY & STUDIO
1 : 200

4 ..NORTH WEST - UNIT 1 AND GRANNY
1 : 200

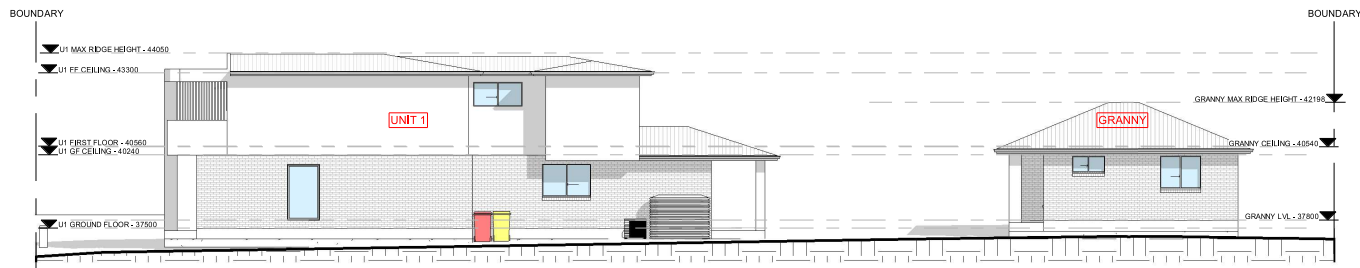

5 ..SOUTH EAST - UNIT 1 AND GRANNY
1 : 200

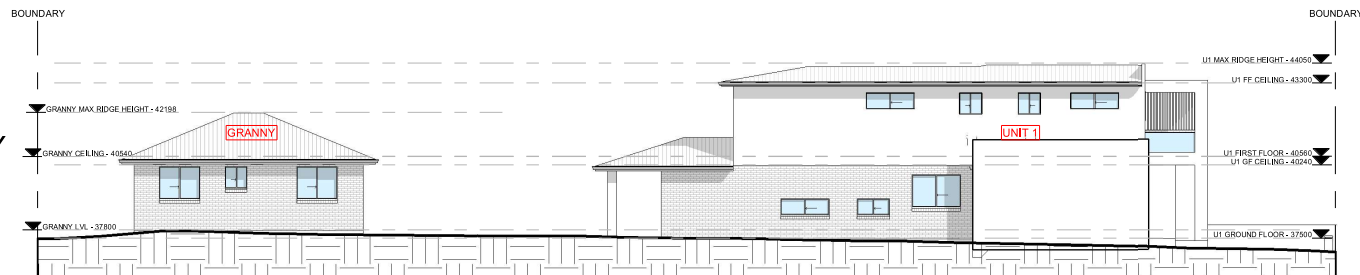

eco. factor Pty. Ltd

MEMBER:



This drawing is the property of ECO.FACTOR PTY LTD and shall not be used in full or in part without consent of ECO.FACTOR PTY LTD. - Figured dimensions are to take preference over scaled dimensions. - Builder shall be held responsible to verify all dimensions/levels on site & notify any discrepancy to ECO.FACTOR PTY LTD. - All materials are to be used in accordance with manufacturer's specifications and instructions and to comply with relevant Australian Standards.

eco.factor Design Solutions

THE FOLLOWING STANDARDS MAY BE REFERRED TO IN THIS DRAWING:
AS 1288 GLASS IN BUILDINGS - SELECTION AND INSTALLATION
AS 1428 DESIGN FOR ACCESS AND MOBILITY
AS 1687 FIXED PLATFORMS, WALKWAYS, STAIRWAYS AND LADDERS
AS 1686 MECHANICAL VENTILATION AND AIR-CONDITIONING
AS 1670 AUTOMATIC FIRE DETECTION AND ALARM SYSTEM
AS 1606 INSTALLATION OF FIRE EXTINGUISHERS
AS 2047 WINDOWS IN BUILDINGS - SELECTION AND INSTALLATION
AS 2205 EMERGENCY ESCAPE LIGHTING AND EXIT SIGNS FOR BUILDINGS
AS 2444 PORTABLE FIRE EXTINGUISHERS
AS 3502 NATIONAL PLUMBING AND DRAINAGE
AS 3606 CONCRETE STRUCTURES
AS 3710 MASONRY STRUCTURES
AS 3740 WATERPROOFING OF DOMESTIC WET AREAS
AS 4185 STEEL STRUCTURES
AS 4234 FACTORY FOR AIR-HANDLING SYSTEMS IN BUILDINGS
AS 3610 FORMWORK FOR CONCRETE
OTHER A TERNATIVE SOLUTION




NORTH
TAG SYMBOLS
WB WINDOW TAG
DF DOOR TAG
WALL TAG
DO NOT SCALE, USE FIGURED DIMENSIONS ONLY, VERIFY ALL LEVELS AND DIMENSIONS ON SITE BEFORE COMMENCING CONSTRUCTION, FABRICATION, OR SHOP DRAWINGS.
© COPYRIGHT - ALL RIGHTS RESERVED




CLIENT
BUILDAID CONSULTING SERVICES
PROJECT DETAILS
DEMOLITION OF EXISTING DWELLING AND CONSTRUCTION OF NEW SEMI-ATTACHED DUAL OCCUPANCY DOUBLE STOREY WITH GRANNY AND STUDIO AT REAR
PROJECT ADDRESS
35 DENNIS STREET LAKEMBA 2195 NSW

DA PACKAGE


DRAWING TITLE
NOTIFICATION PLAN GRANNY
SCALE
1 : 200
DATE
23/06/2025 12:35:25 PM
CHECKED
AI
DRAWING NO.
2458
PAGE NUMBER
DA - 19.1

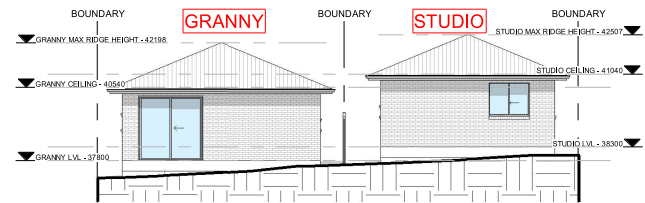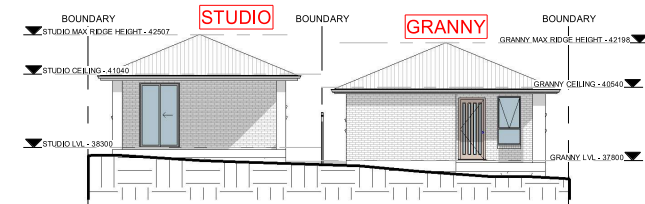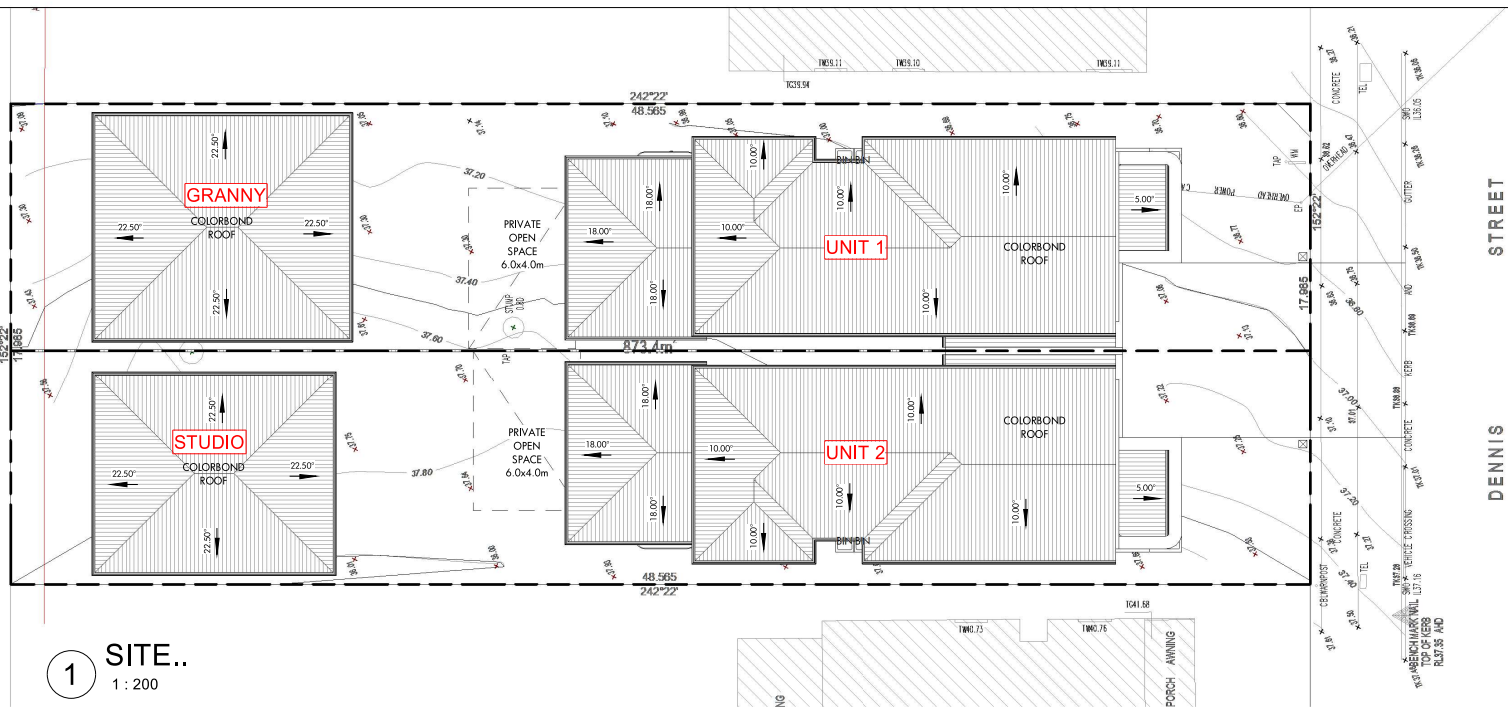

4 .SOUTH EAST - UNIT 2 AND STUDIO
1 : 200

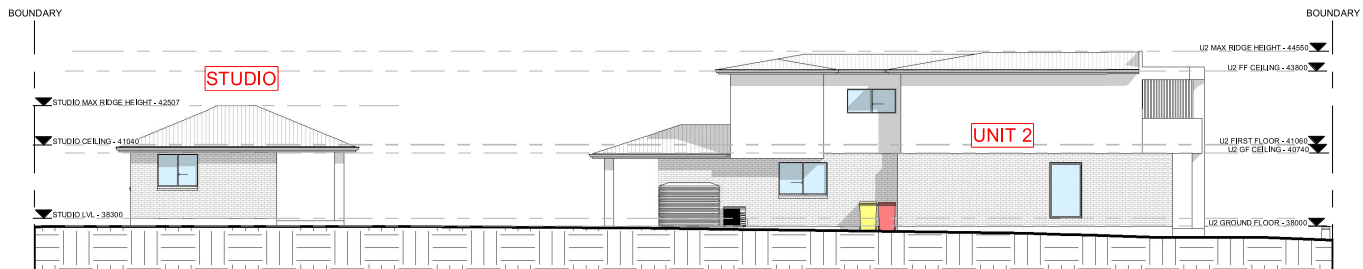

5 .NORTH WEST - UNIT 2 AND STUDIO
1 : 200

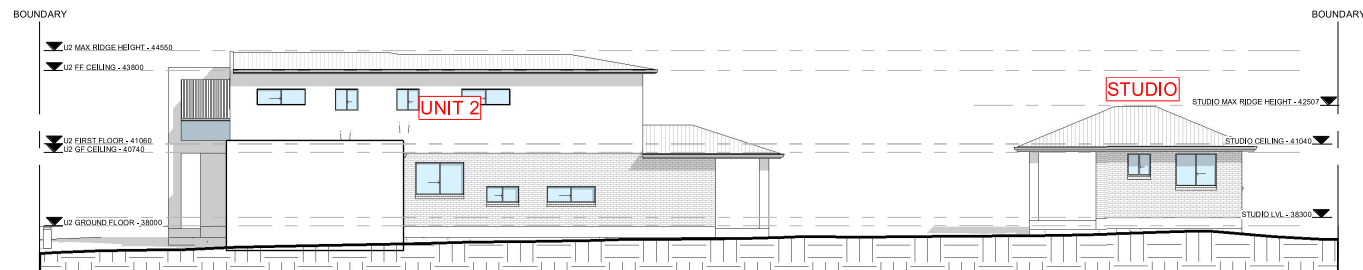

eco. factor Pty. Ltd

MEMBER:



This drawing is the property of ECO.FACTOR PTY LTD and shall not be used in full or in part without consent of ECO.FACTOR PTY LTD.
- Figured dimensions are to take preference over scaled dimensions.
- Builder shall be held responsible to verify all dimensions/levels on site & notify any discrepancy to ECO.FACTOR PTY LTD
- All materials are to be used in accordance with manufacturer's specifications and instructions and to comply with relevant Australian Standards.

eco.factor
Design Solutions

THE FOLLOWING STANDARDS MAY BE REFERRED TO IN THIS DRAWING:
AS 1288 GLASS IN BUILDINGS - SELECTION AND INSTALLATION
AS 1428 DESIGN FOR ACCESS AND MOBILITY
AS 1687 FIXED PLATFORMS, WALKWAYS, STAIRWAYS AND LADDERS
AS 1688 MECHANICAL VENTILATION AND AIR-CONDITIONING
AS 1676 AUTOMATIC FIRE DETECTION AND ALARM SYSTEM
AS 1658 INSTALLATION OF TRIPPER COORDINATES
AS 2047 WINDOWS IN BUILDINGS - SELECTION AND INSTALLATION
AS 2205 EMERGENCY ESCAPE LIGHTING AND EXIT SIGNS FOR BUILDINGS
AS 2444 PORTABLE FIRE EXTINGUISHERS
AS 3502 MECHANICAL VENTILATION AND AIR-CONDITIONING
AS 3606 CONCRETE STRUCTURES
AS 3702 MACHINERY STRUCTURES
AS 3740 WATERPROOFING OF DOMESTIC WET AREAS
AS 4176 STEEL STRUCTURES
AS 4234 FACTORY FOR AIR-HANDLING SYSTEMS IN BUILDINGS
AS 3810 FORMWORK FOR CONCRETE
OTHER ALTERNATIVE SOLUTIONS

STANDARDS
NORTH
TAG SYMBOLS
WB WINDOW TAG
DF DOOR TAG
WALL TAG
DO NOT SCALE. USE FIGURED DIMENSIONS ONLY. VERIFY ALL LEVELS AND DIMENSIONS ON SITE BEFORE COMMENCING CONSTRUCTION, FABRICATION, OR SHOP DRAWINGS.
© COPYRIGHT - ALL RIGHTS RESERVED



CLIENT
BUILD AID CONSULTING SERVICES
PROJECT DETAIL
DEMOLITION OF EXISTING DWELLING AND CONSTRUCTION OF NEW SEMI-ATTACHED DUAL OCCUPANCY DOUBLE STOREY WITH GRANNY AND STUDIO AT REAR
PROJECT ADDRESS
35 DENNIS STREET LAKEMBA 2195 NSW

DA PACKAGE

DRAWING TITLE
NOTIFICATION PLAN STUDIO
SCALE
1 : 200
DRAWN
RV
CHECKED
AI
DATE
23/06/2025 12:35:26 PM
DRAWING NO.
2458
PAGE NUMBER
DA DA - 19.2