



**Certificate No. #HR-B8SBIK-01**  
 Scan QR code or follow website link for rating details.  
 Assessor name: Darren Parker  
 Accreditation No.: DMN15/1694  
 Property Address: 76 Urana Street, Jindera, NSW, 2642  
 http://www.hero-software.com.au/pdf/HR-B8SBIK-01

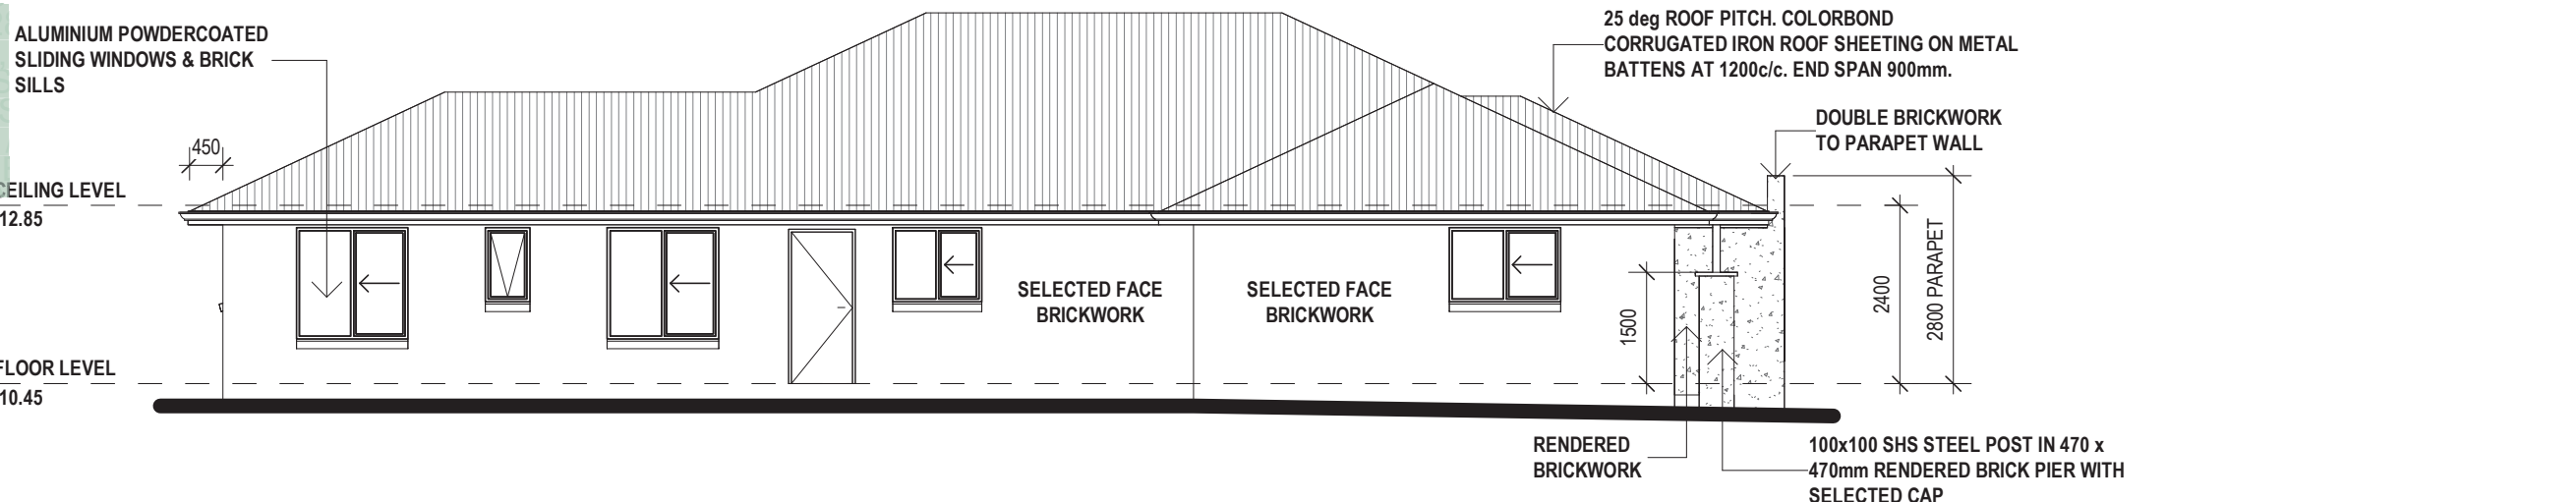



**SOUTH/EASTERN ELEVATION 1:100**

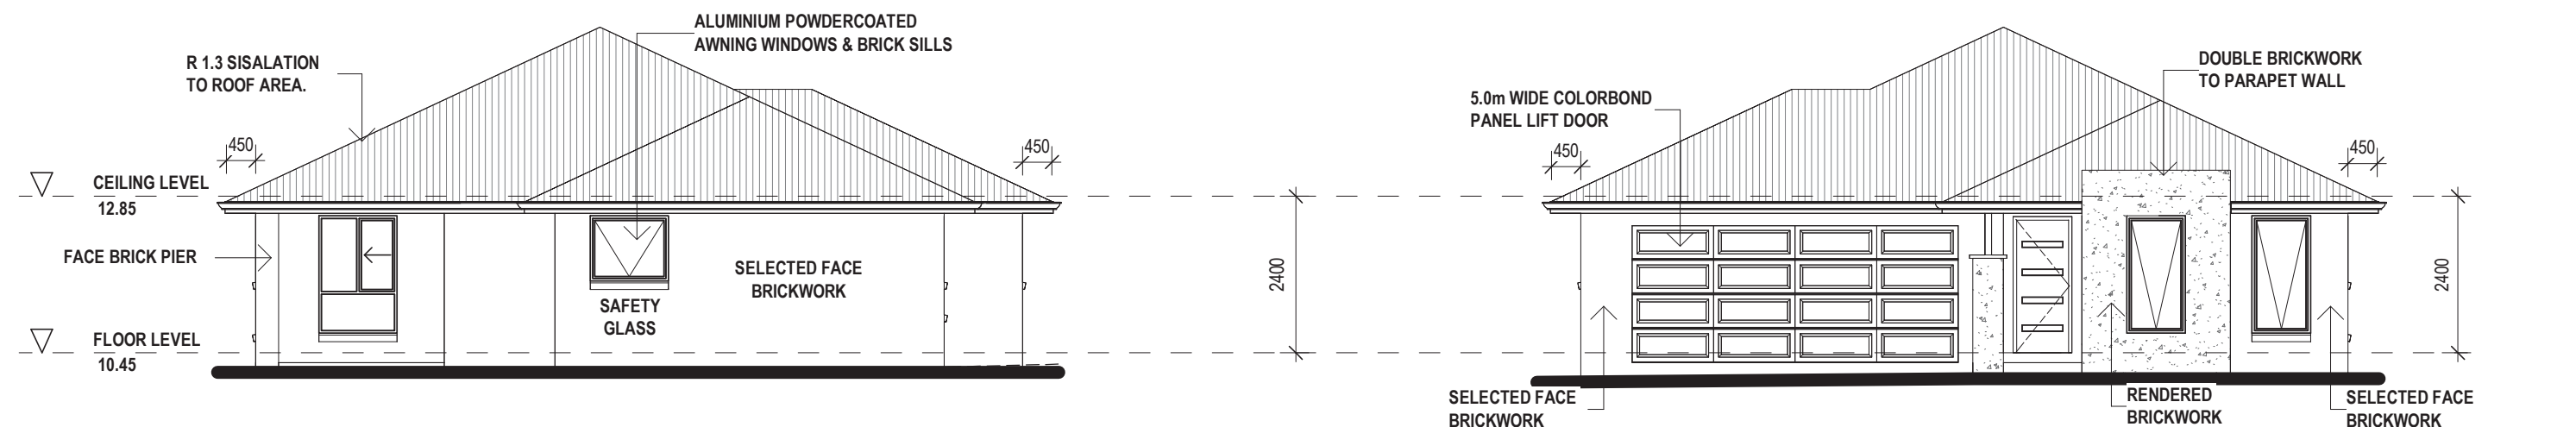

**SOUTH/WESTERN ELEVATION 1:100**

**NORTH/EASTERN ELEVATION 1:100**

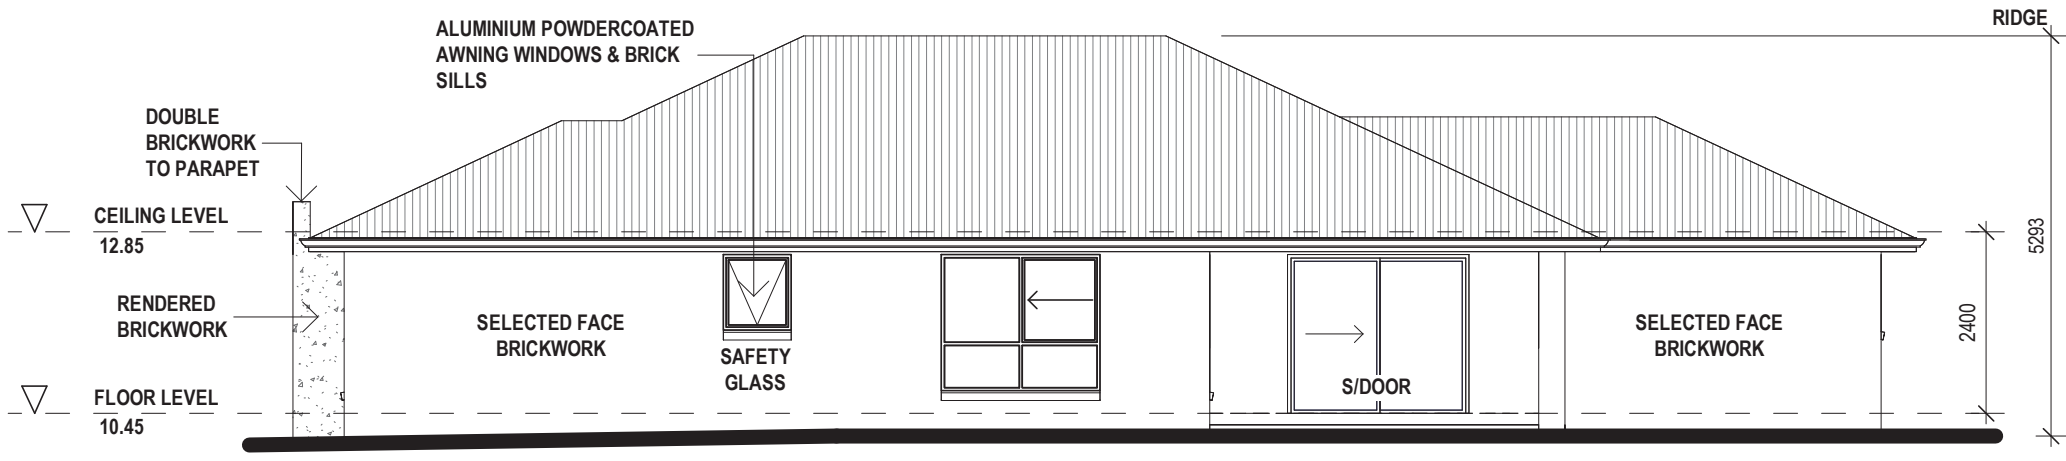

**NORTH/WESTERN ELEVATION 1:100**



Copyright Reserved - no portion of these drawings may be reproduced by any process whatsoever without the written permission of PETER BOWEN HOMES.

| Revision | Revision Date | Revision Description                                       | Drawn by |
|----------|---------------|--|----------|
| WD1      | 16/06/25      | WD1 - Working Drawings                                     | BC       |
| WD2      | 23/06/25      | WD2 - Working drawing amendments                           | BC       |
| WD3      | 24/06/25      | WD3 - Internal insulation added as per energy requirements | BC       |


The builder shall verify all levels & measurements on site before ordering materials or the start of construction.

PROPOSED RESIDENCE UNIT 1 (MABON)  
 AT: LOT 1 URANA STREET, JINDERA  
 FOR: PETER BOWEN HOMES.


|         |          |        |        |
|---------|----------|--------|--------|
| SCALE:  | 1:100    | JOB:   | 25-039 |
| DATE:   | 24/06/25 | SHEET: | A06    |
| DESIGN: | Custom   |        |        |
| DRAWN:  | BC       |        |        |

**Certificate No. #HR-B8SBIK-01**  
 Scan QR code or follow website link for rating details.

Assessor name: Darren Parker  
 Accreditation No.: DMN15/1694  
 Property Address: 76 Urana Street, Jindera, NSW, 2642  
<http://www.hero-software.com.au/pdf/HR-B8SBIK-01>

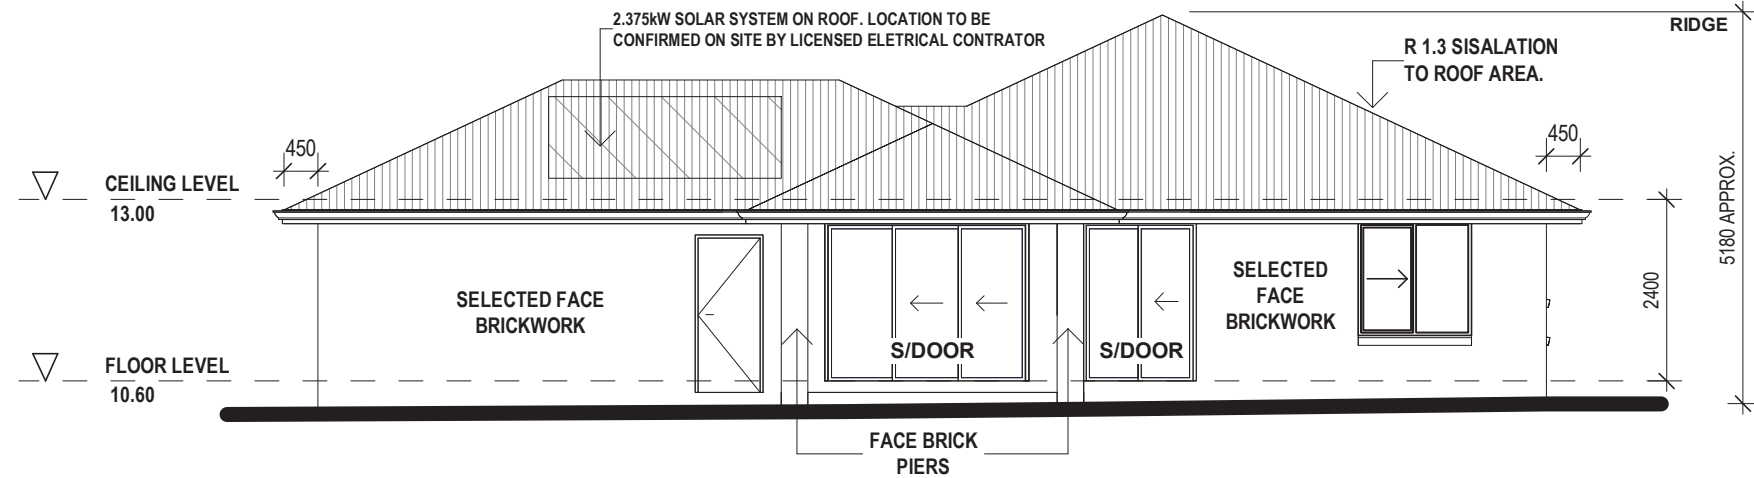


**NORTH/WESTERN ELEVATION 1:100**

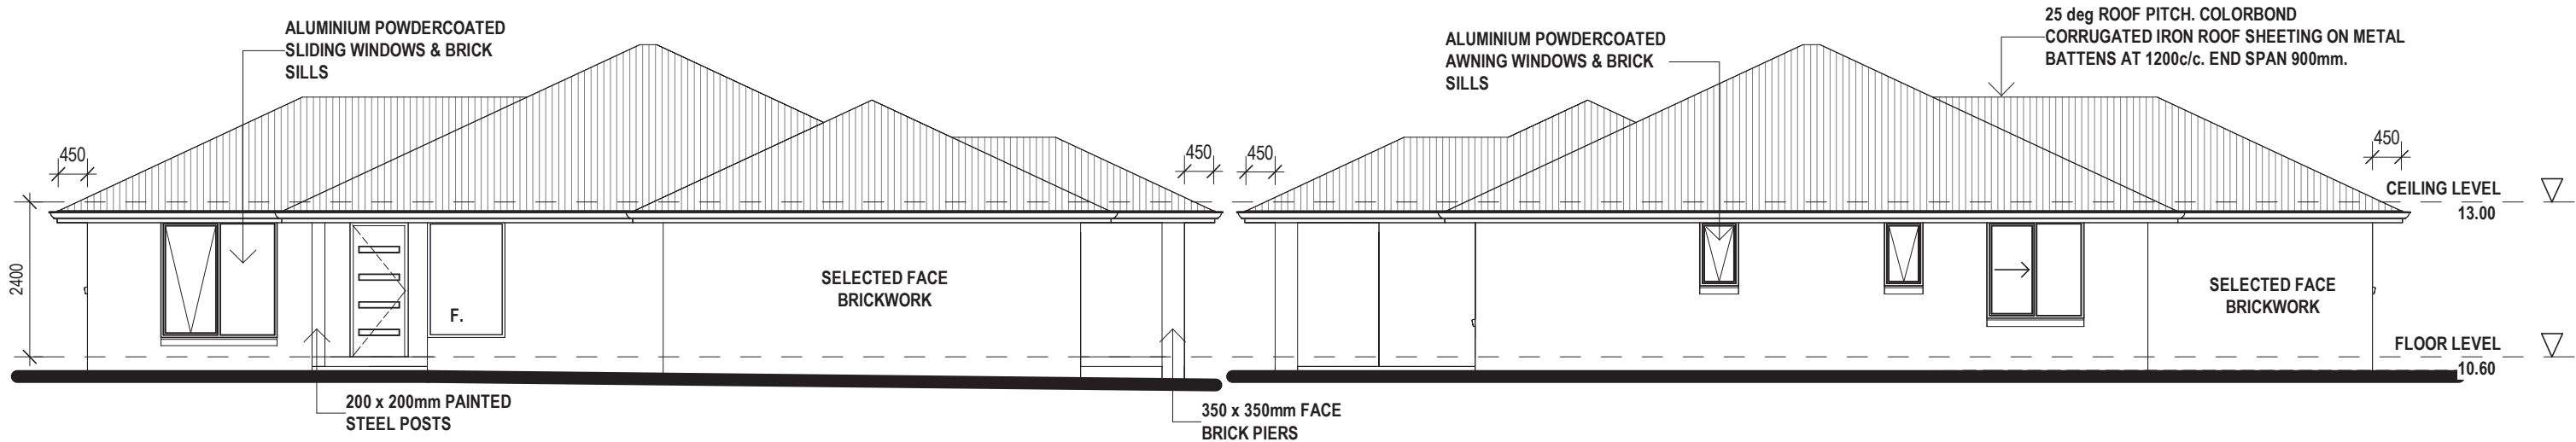

**NORTH/EASTERN ELEVATION 1:100**

**SOUTH/WESTERN ELEVATION 1:100**

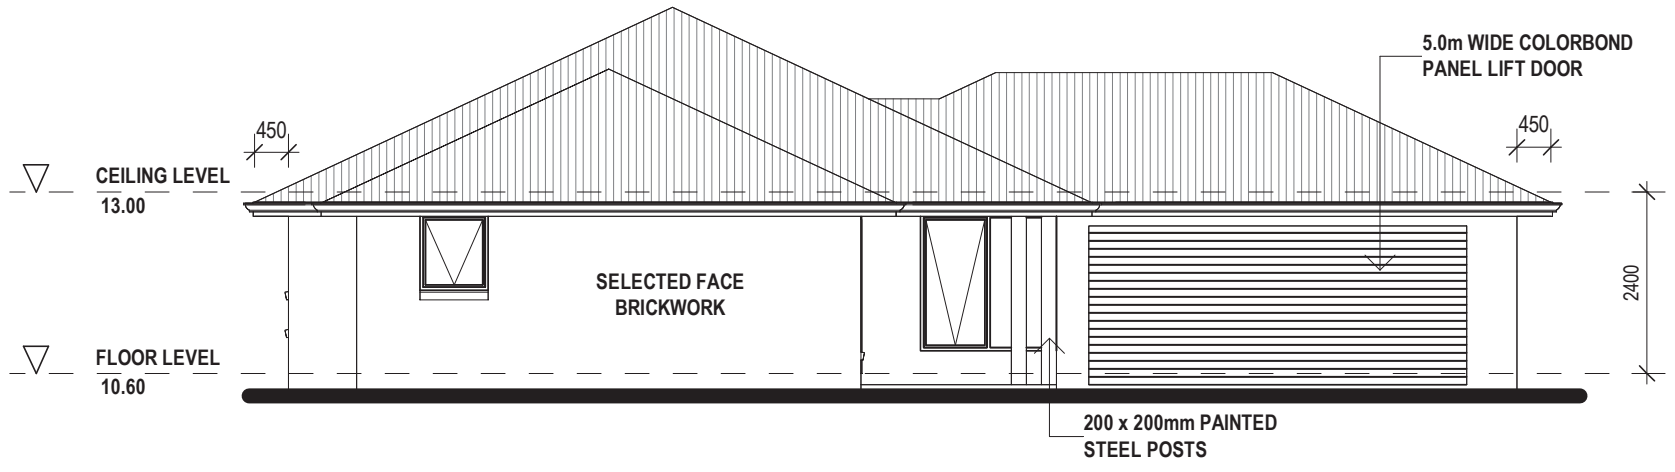

**SOUTH/EASTERN ELEVATION 1:100**



Copyright Reserved - no portion of these drawings may be reproduced by any process whatsoever without the written permission of PETER BOWEN HOMES.

| Revision | Revision Date | Revision Description                                       | Drawn by |
|----------|---------------|--|----------|
| WD1      | 16/06/25      | WD1 - Working Drawings                                     | BC       |
| WD2      | 23/06/25      | WD2 - Working drawing amendments                           | BC       |
| WD3      | 24/06/25      | WD3 - Internal insulation added as per energy requirements | BC       |

The builder shall verify all levels & measurements on site before ordering materials or the start of construction.

PROPOSED RESIDENCE UNIT 2 (MABON)  
 AT: LOT 1 URANA STREET, JINDERA  
 FOR: PETER BOWEN HOMES.

|         |          |        |        |
|---------|----------|--------|--------|
| SCALE:  | 1 : 100  | JOB:   | 25-039 |
| DATE:   | 24/06/25 | SHEET: | A15    |
| DESIGN: | Custom   |        |        |
| DRAWN:  | BC       |        |        |