


HATCH	MATERIAL		
	MASONRY IN SECTION		OUTLINE OF FLOOR ABOVE
	TIMBER IN SECTION		SMOKE ALARM DETECTOR TO AS3786
	PLASTERBOARD IN SECTION		DEMOLISHED STRUCTURES TO AS2601-2001
	EXISTING STRUCTURES		FIRE RATED
	FLOOR TILES	HWS	HOT WATER SYSTEM AS PER BASIX
	CARPET		ELECTRICAL METER BOX
	FLOOR BOARDS	WM	WATER METER
	POOL FENCE + GATE TO AS1926.1-2012	GM	GAS METER
	ARTICULATION ZONE		POOL PUMP IN SOUNDPROOF HOUSING
	ARTICULATION ZONE ENCROACHMENT	DP	SELECTED DOWNPIPES
			SWIMMING POOL / SPA CONSTRUCTION TO AS1926.1, AS1926.2, AS1926.3


26 SEGERS AVENUE
PADSTOW PARK PUBLIC SCHOOL

RL. 40.75

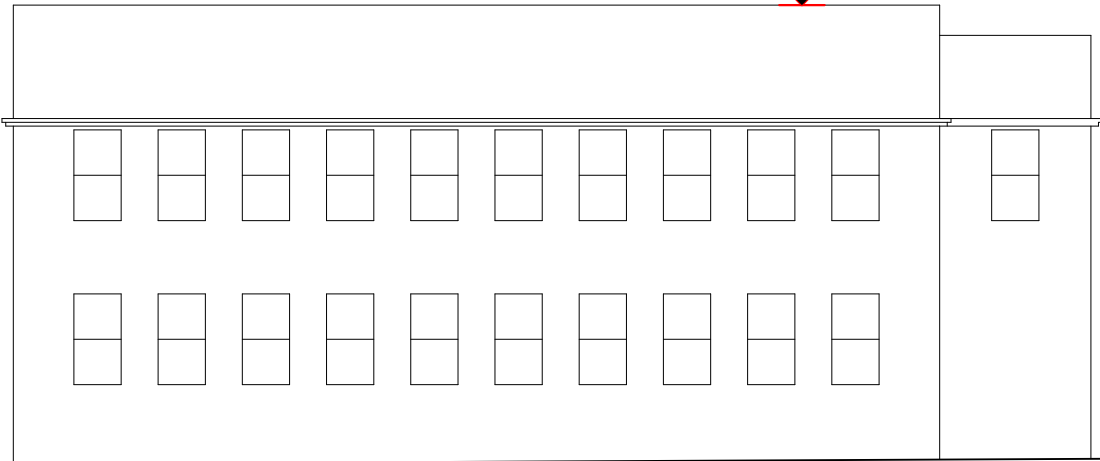


12 SEGERS AVENUE
PROPOSED CHILD CARE CENTRE

RL. 37.99

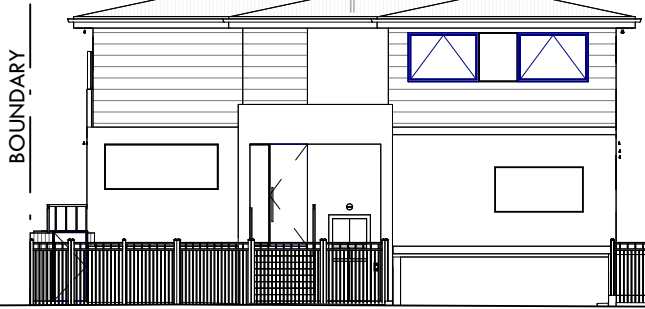


10 SEGERS AVENUE
SINGLE STOREY FACE BRICK DWELLING

RL. 34.84

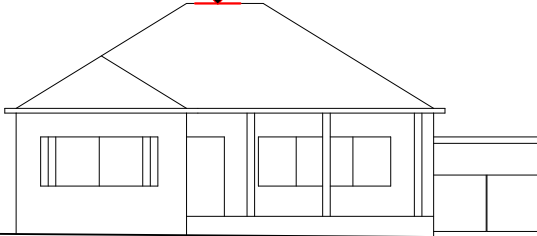


1
STREETSCAPE ELEVATION

Scale: 1 : 200

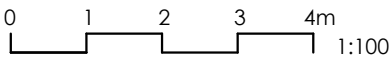

Date Rev Amendment

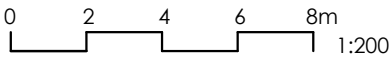


project:
12 SEGERS AVENUE, PADSTOW

NOT FOR CONSTRUCTION

Verify all dimensions on site before proceeding with construction. Do not scale off drawings. Work to written dimensions. report any discrepancies for resolution. All work to be carried out in accordance with relevant parts of the BCA and the Environmental Planning and Assessment Act and regulations under the Act.
© Copyright in all documents and drawings prepared by Space 0.618:1 and in any works executed from those documents and drawings shall remain the property of Space 0.618:1 or on creation vested in Space 0.618:1.



SPACE

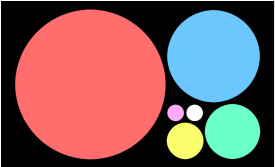

Title:STREETSCAPE ELEVATION

Lot Number: 28 DP 20572

Job Number: 24-6 Stage:DA Class Type: 9B

Date: MAY 24 Scale @ A3: 1 : 200Drawing no: DA1302

DESIGNER : MOE HIJAZI | AUTHOR : MOE HIJAZI | CERTIFICATE IV - ARCHITECTURAL TECHNOLOGY ADV. DIPLOMA - ARCHITECTURAL TECHNOLOGY

163A WEST BOTANY STREET, ARNCLEFFE NSW 2205
E: moe@space061821.com