


Wall Schedule



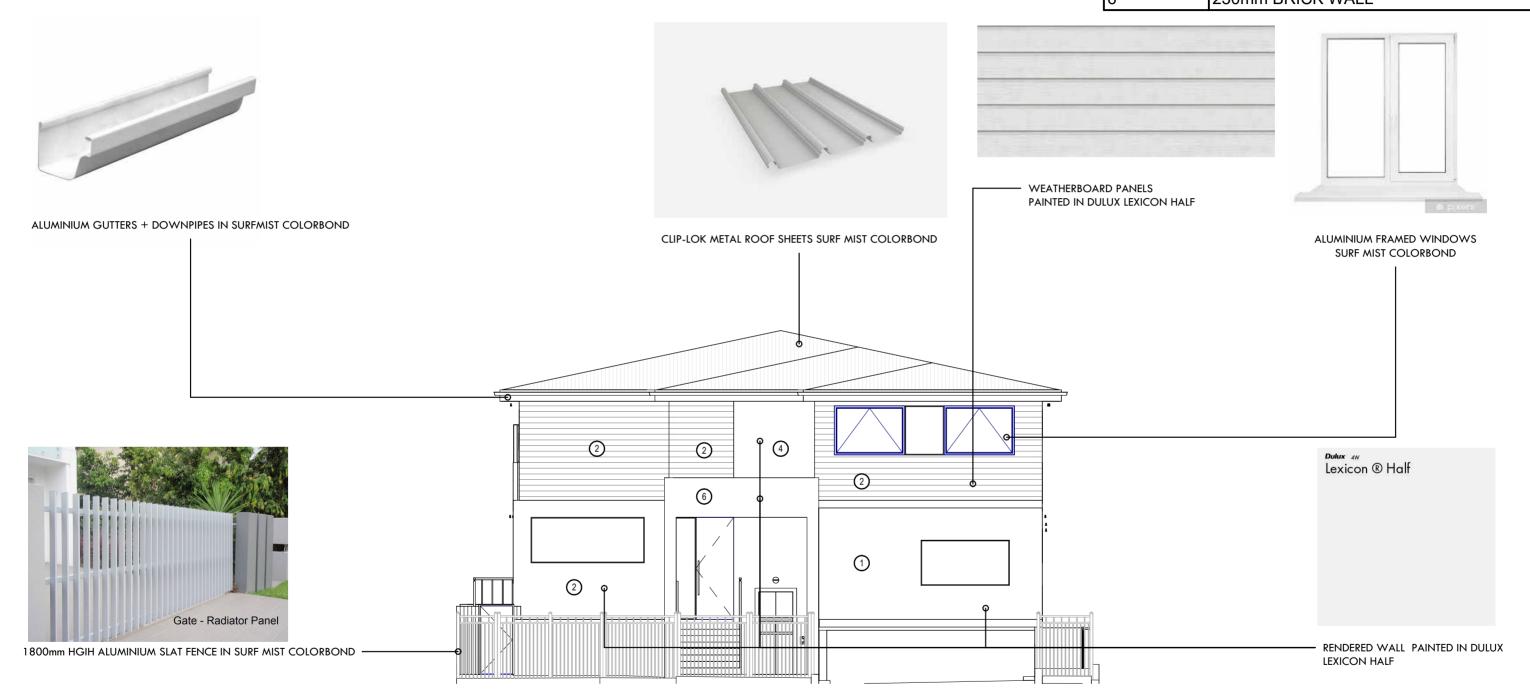

12 SEGERS AVENUE, PADSTOW

NOT FOR CONSTRUCTION

Verify all dimensions on site before proceeding with construction. Do not scale off drawings. Work to written dimensions, report any discrepancies for resolution, All work to be carried out in accordance with relevant parts of the BCA and the Environmental Planning and Assessment Act and regulations under the Act.

© Copyright in all documents and drawings prepared by Space 0.618:1 and in any works executed from those documents and drawings shall remain the property of Space 0.618:1 or on creation vested in Space 0.618:1.



Title: SCHEDULE OF COLOURS AND MATERIALS

Lot Number: 28 DP 20572

Job Number: 24-6 Stage: **DA** Class Type: 9B