



Wall Schedule	
Type	Mark
	<varies>
1	270mm CAVITY BRICK WALL
2	110mm TIMBER STUD WALL
4	200mm AFS REDIWALL CONCRETE WALL
5	AFS WALL 120
6	230mm BRICK WALL

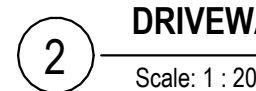

NOT FOR CONSTRUCTION

SPACE

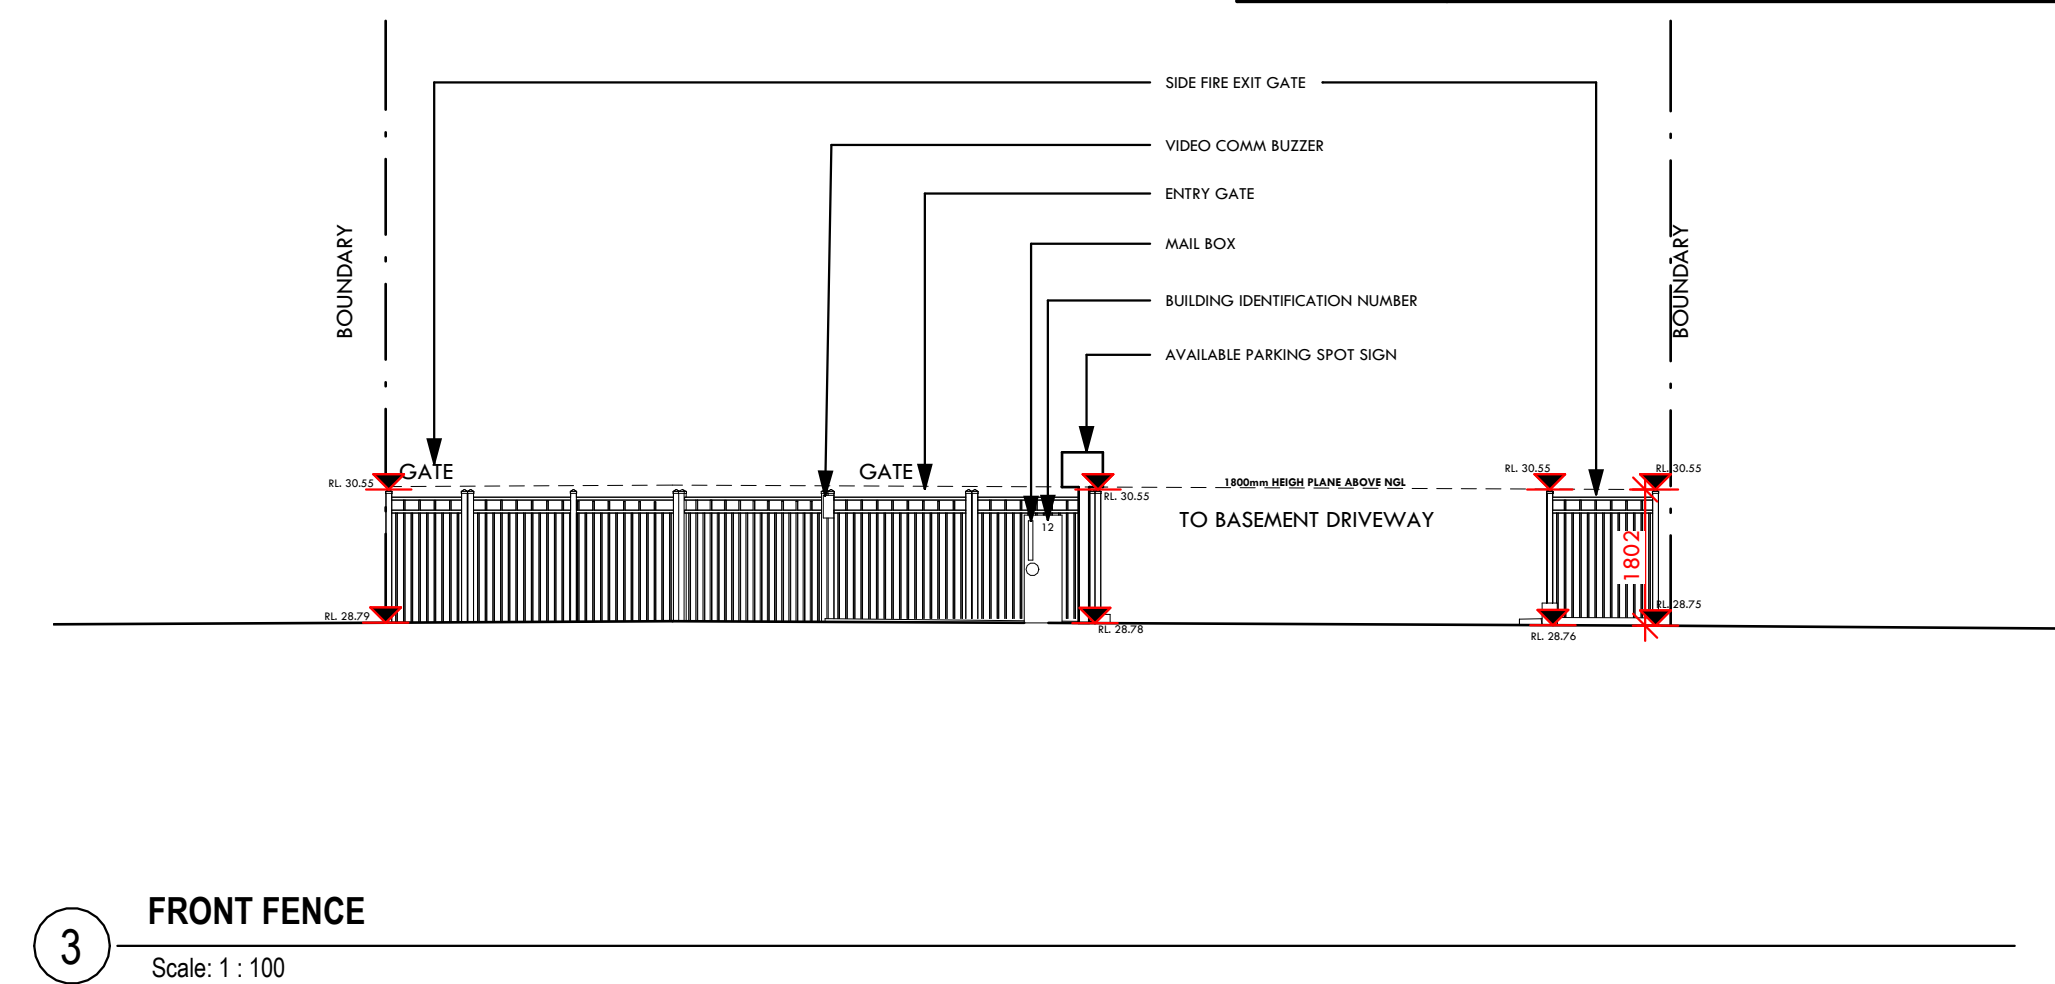