
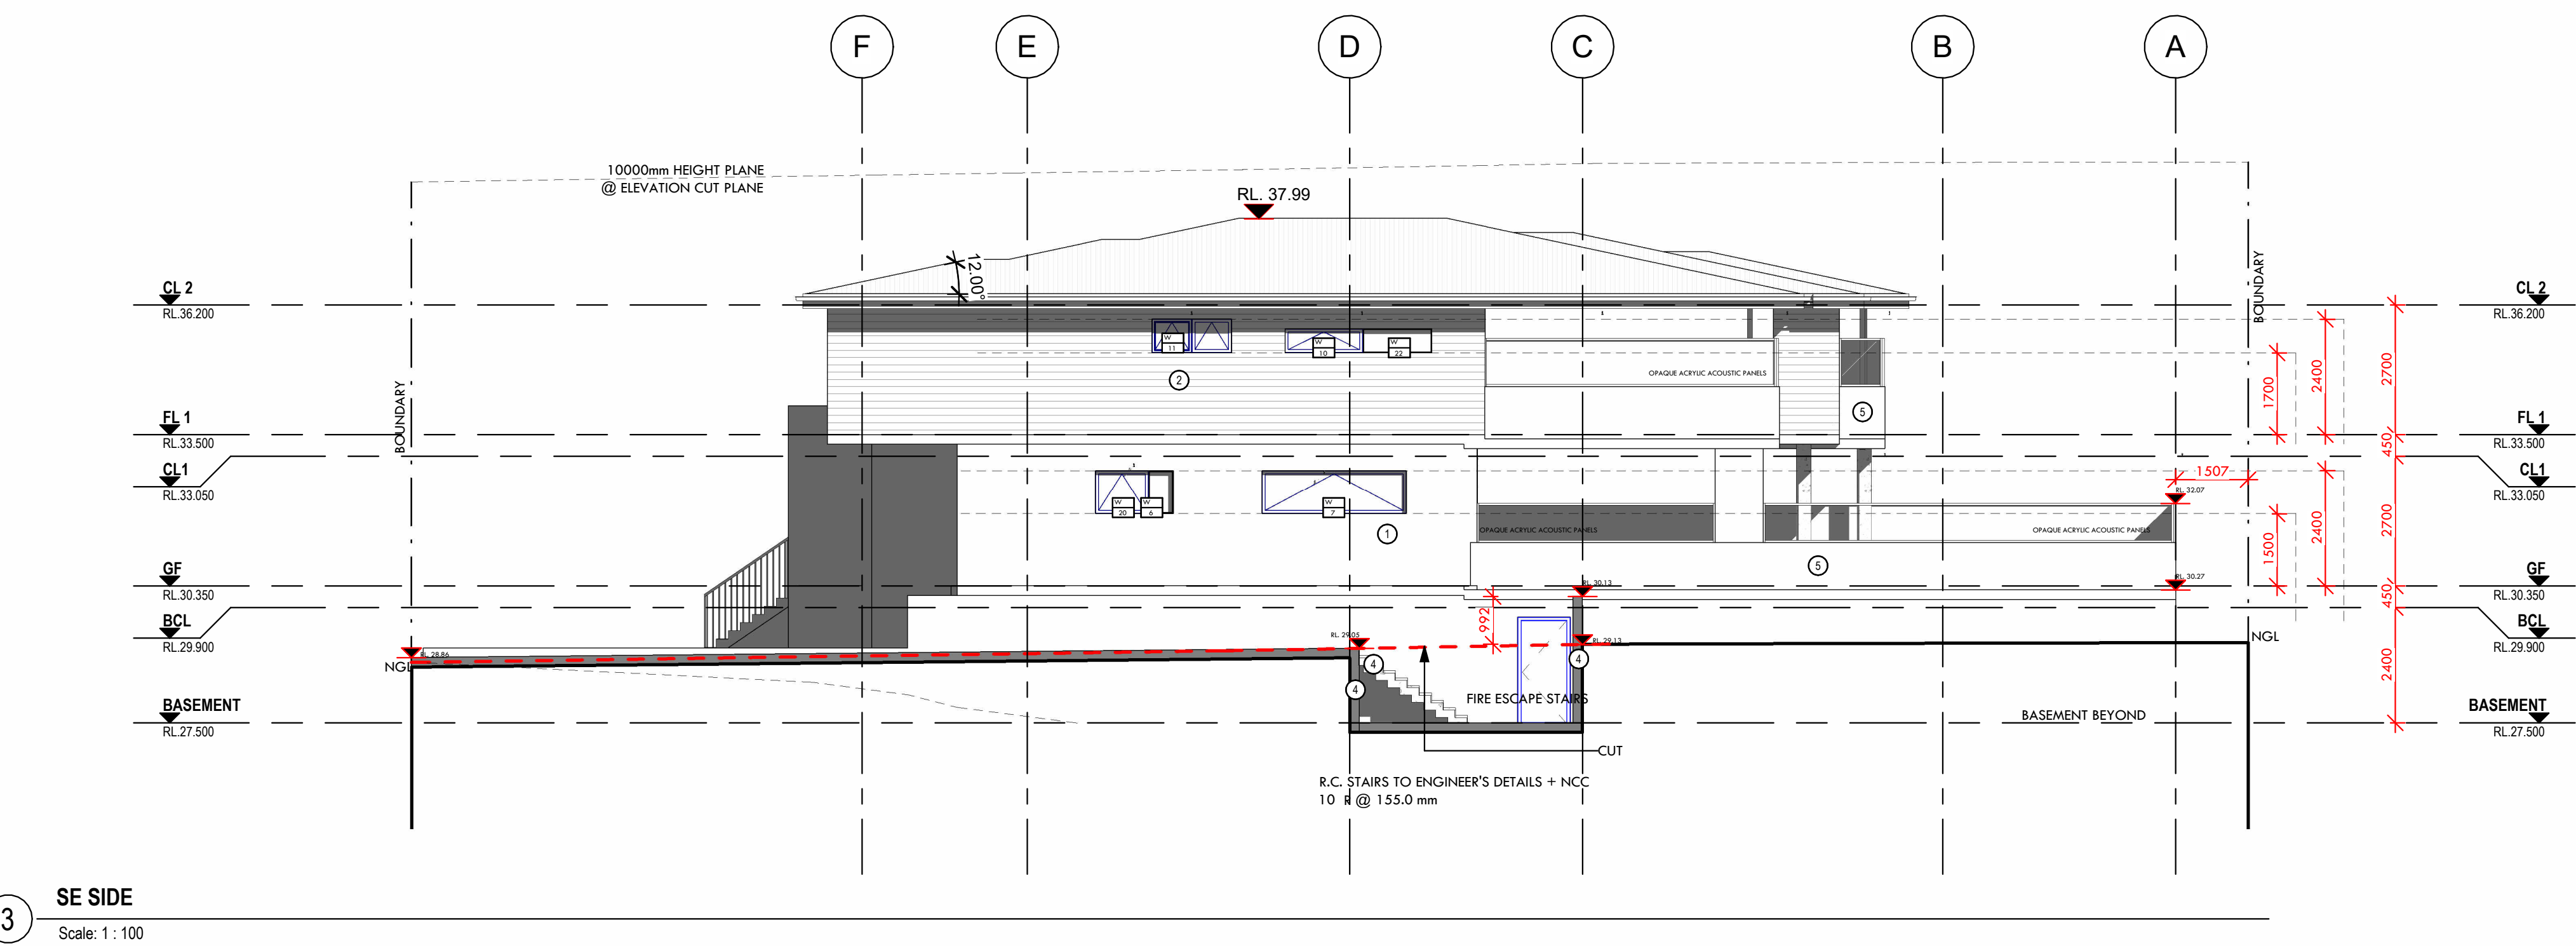


|   |                                  |
|---|----------------------------------|
|   | <varies>                         |
| 1 | 270mm CAVITY BRICK WALL          |
| 2 | 110mm TIMBER STUD WALL           |
| 4 | 200mm AFS REDIWALL CONCRETE WALL |
| 5 | AFS WALL 120                     |
| 6 | 230mm BRICK WALL                 |

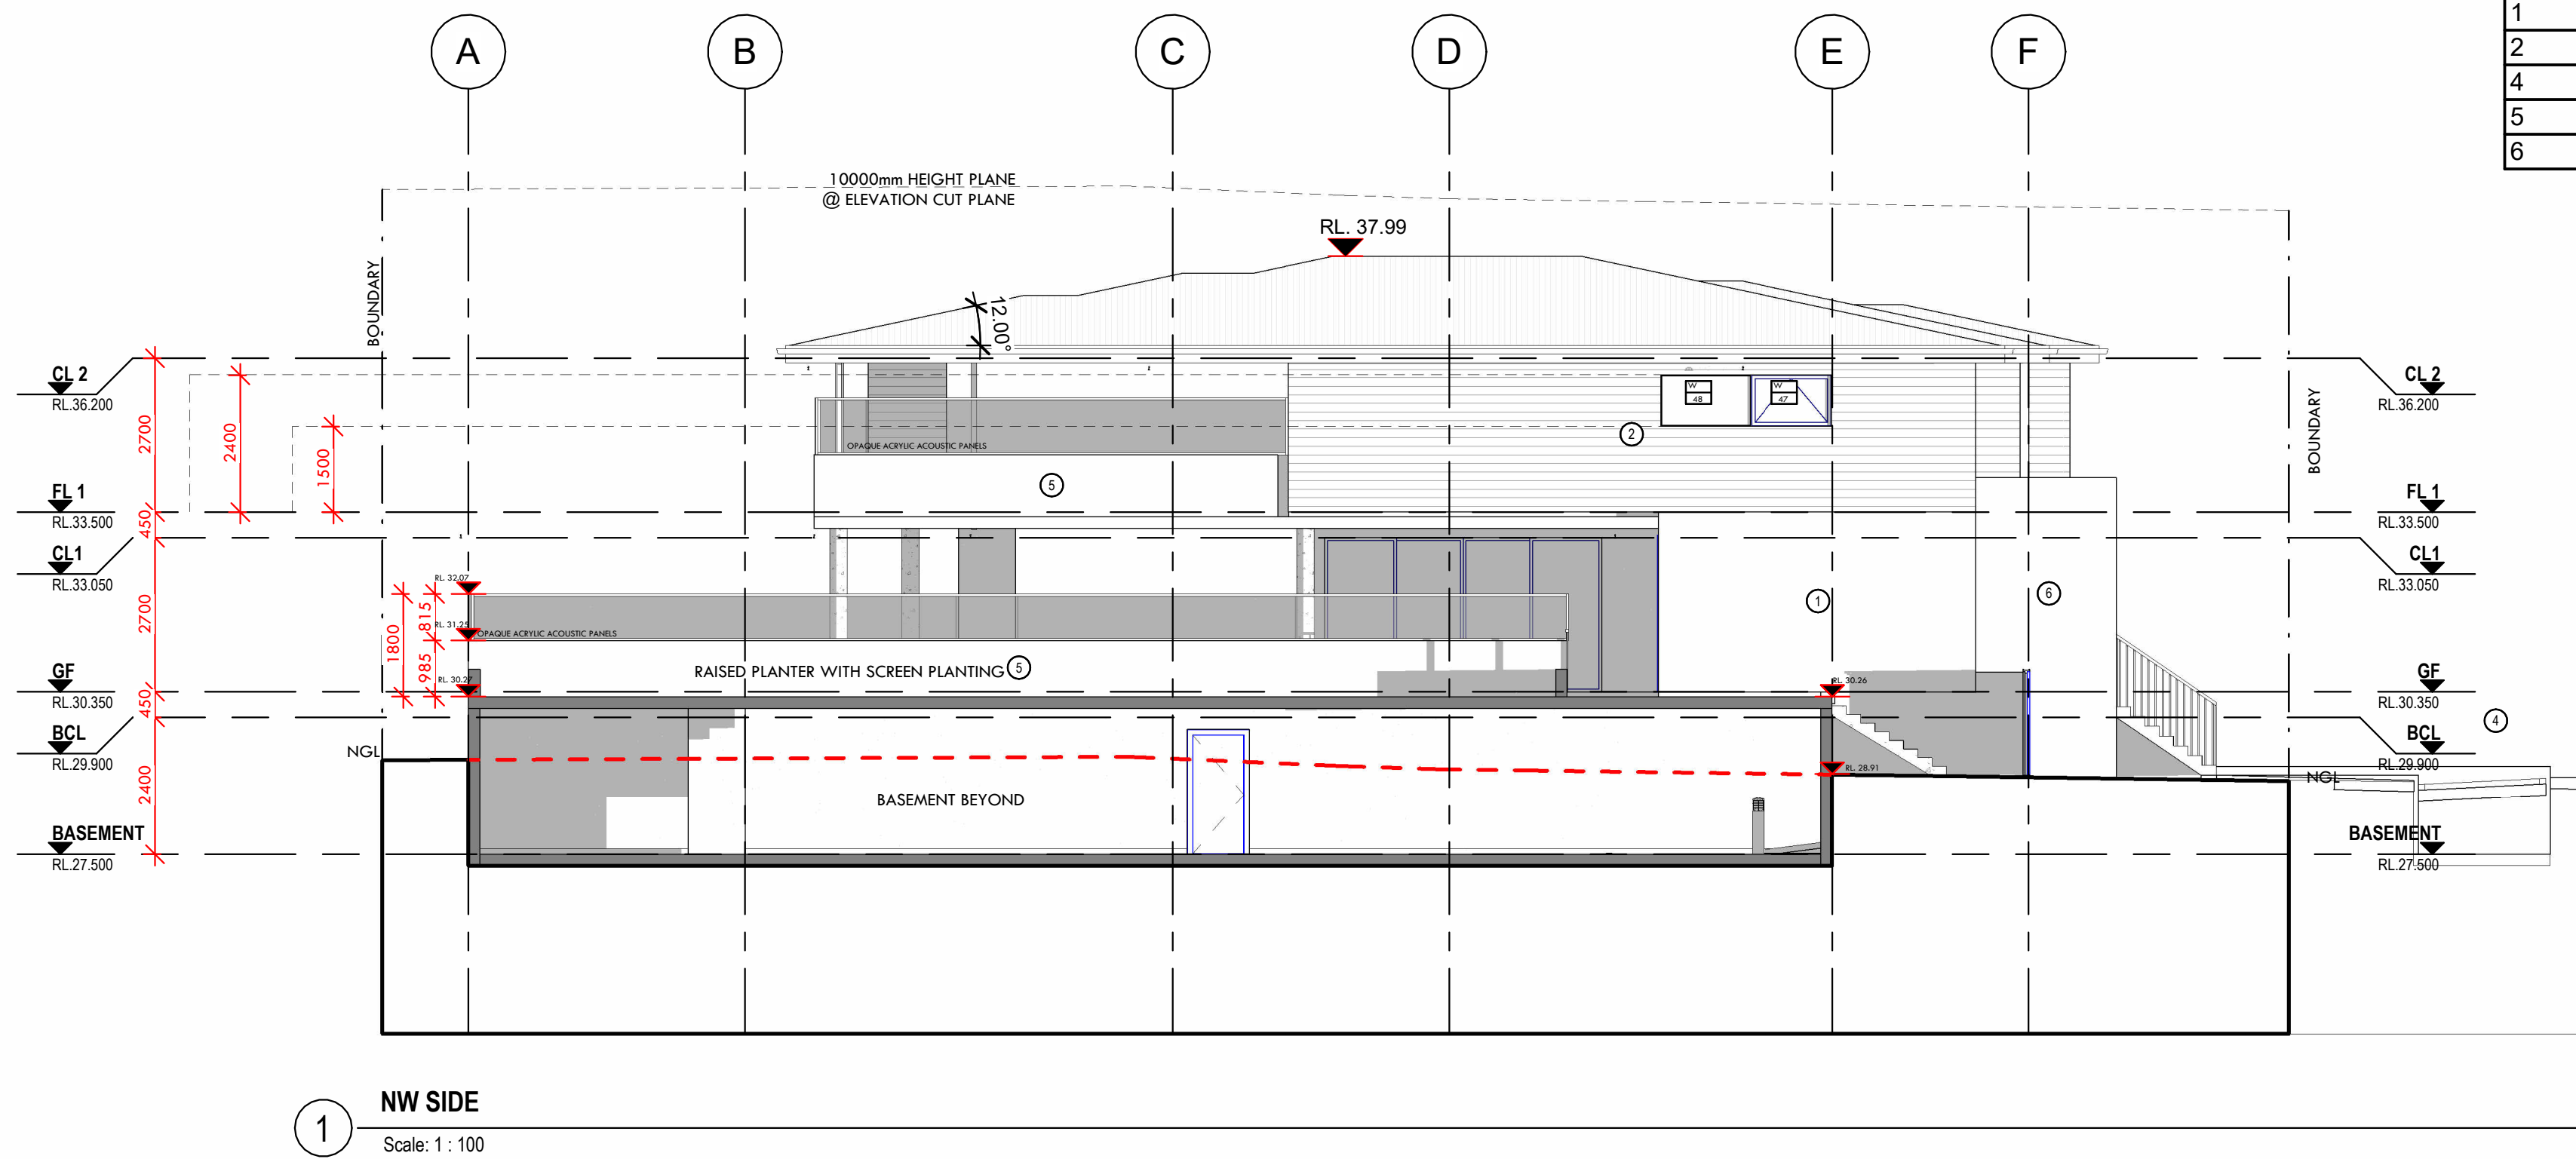

**NOT FOR CONSTRUCTION**

Verify all dimensions on site before proceeding with construction. Do not scale all drawings. Write to written dimensions, report any discrepancies for resolution. All work to be carried out in accordance with relevant parts of the BCA and the Environmental Planning and Assessment Act and regulations under the Act. © Copyright in all documents and drawings prepared by Space 0.6181 and in any works executed from those documents and drawings shall remain the property of Space 0.6181 or, no consent, varied in Space 0.6181.

# SPACE

