




HATCH	MATERIAL
	MASONRY IN SECTION
	TIMBER IN SECTION
	PLASTERBOARD IN SECTION
	EXISTING STRUCTURES
	FLOOR TILES
	CARPET
	FLOOR BOARDS
	POOL FENCE + GATE TO AS1926.1-2012
	ARTICULATION ZONE
	ARTICULATION ZONE ENCROACHMENT
	WINDOW HEAD FIRE SPROKLER
	OUTLINE OF FLOOR ABOVE
	SMOKE ALARM DETECTOR TO AS3786
	DEMOLISHED STRUCTURES TO AS2601-2001
	FIRE RATED
	HOT WATER SYSTEM AS PER BASIX
	ELECTRICAL METER BOX
	WATER METER
	GAS METER
	POOL PUMP IN SOUNDPROOF HOUSING
	SELECTED DOWNPIPES
	SWIMMING POOL / SPA CONSTRUCTION TO AS1926.1, AS1926.2, AS1926.3

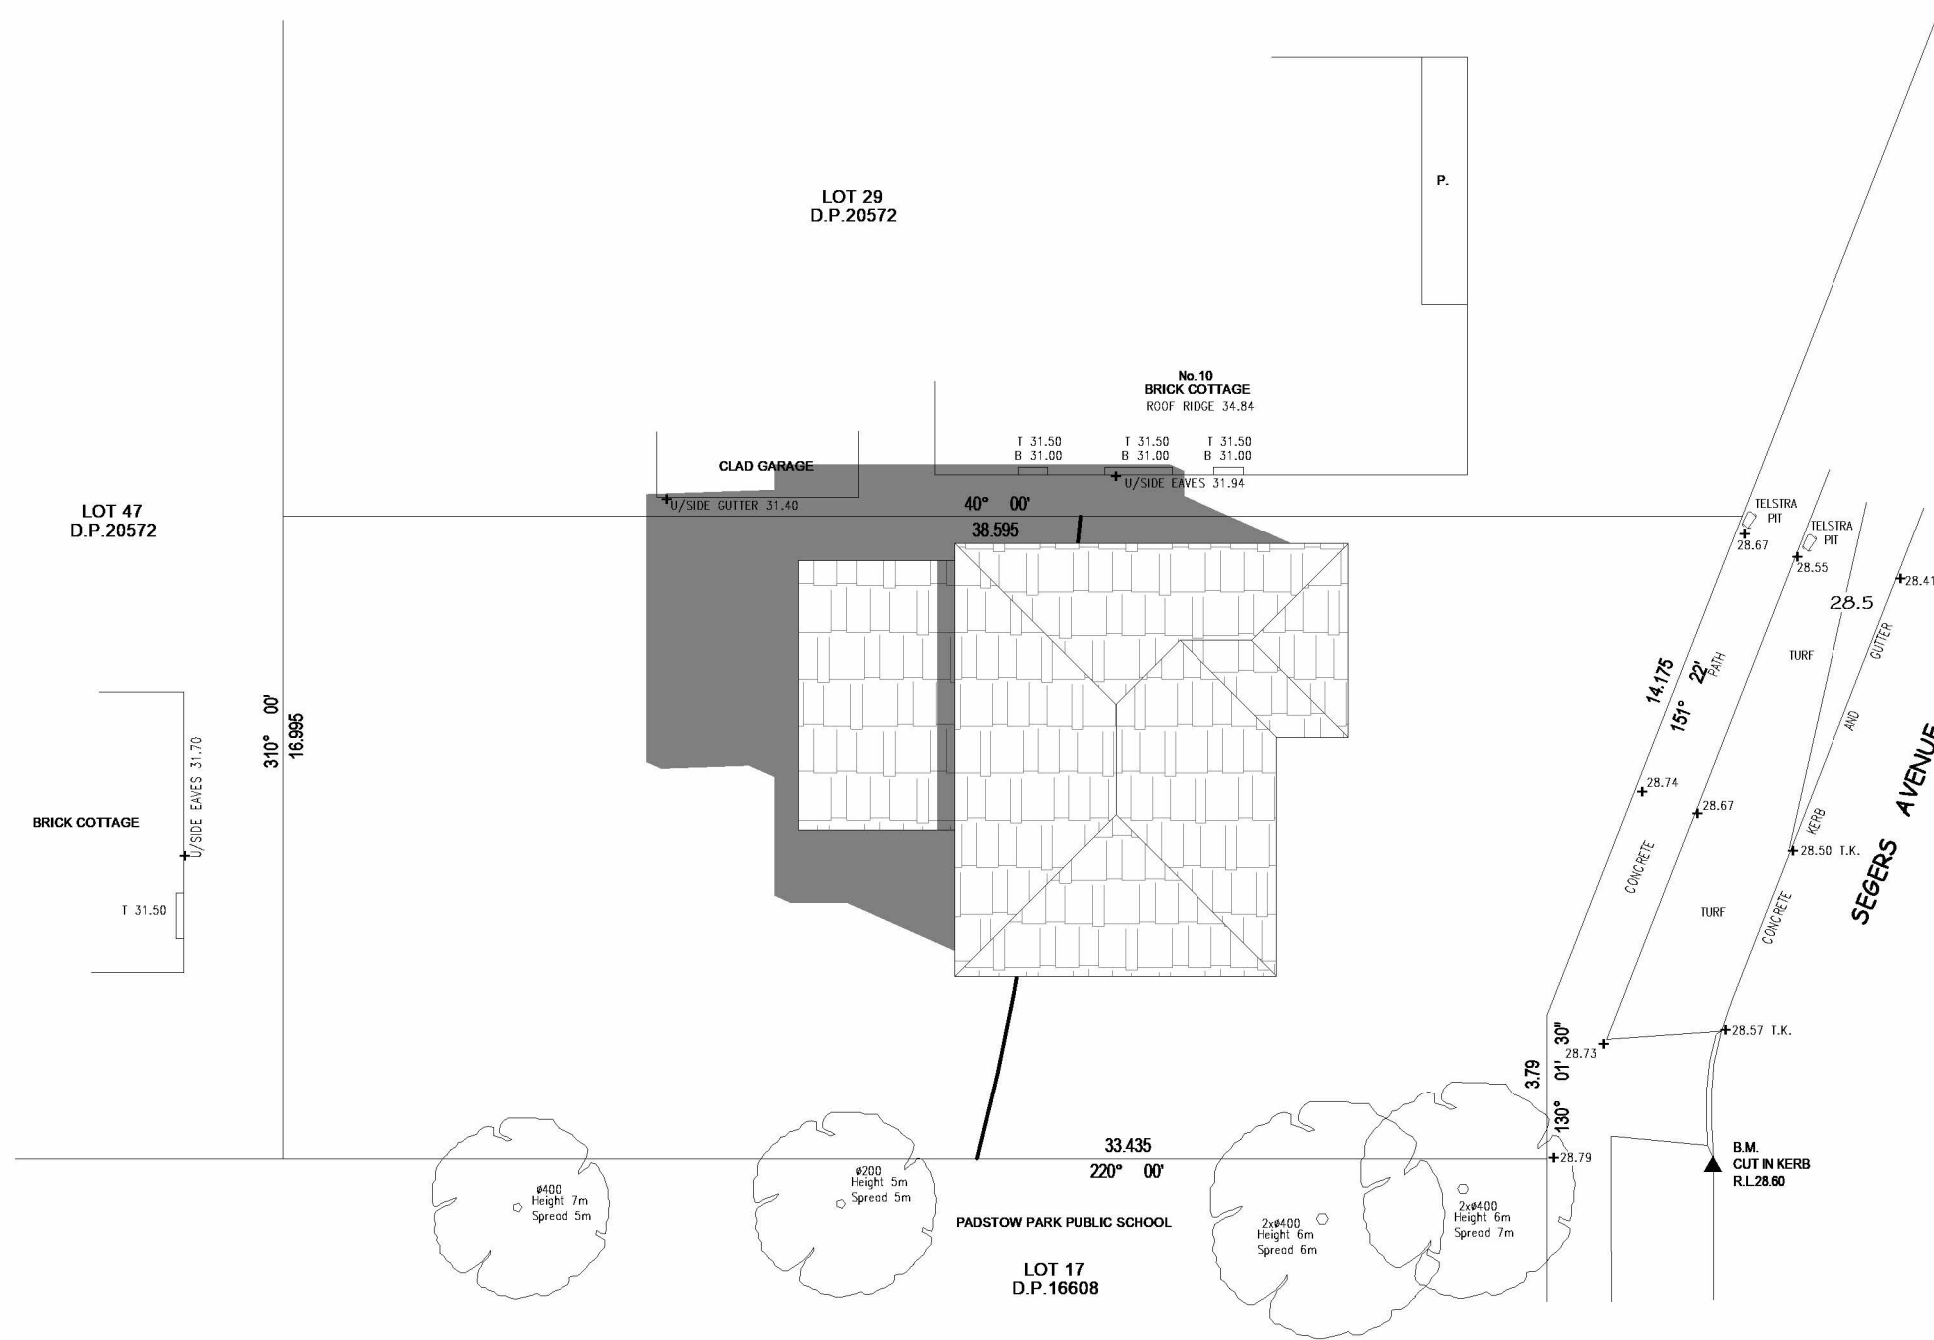


4 EQUINOX 8AM SHADOWS EXISTING
Scale: 1 : 200

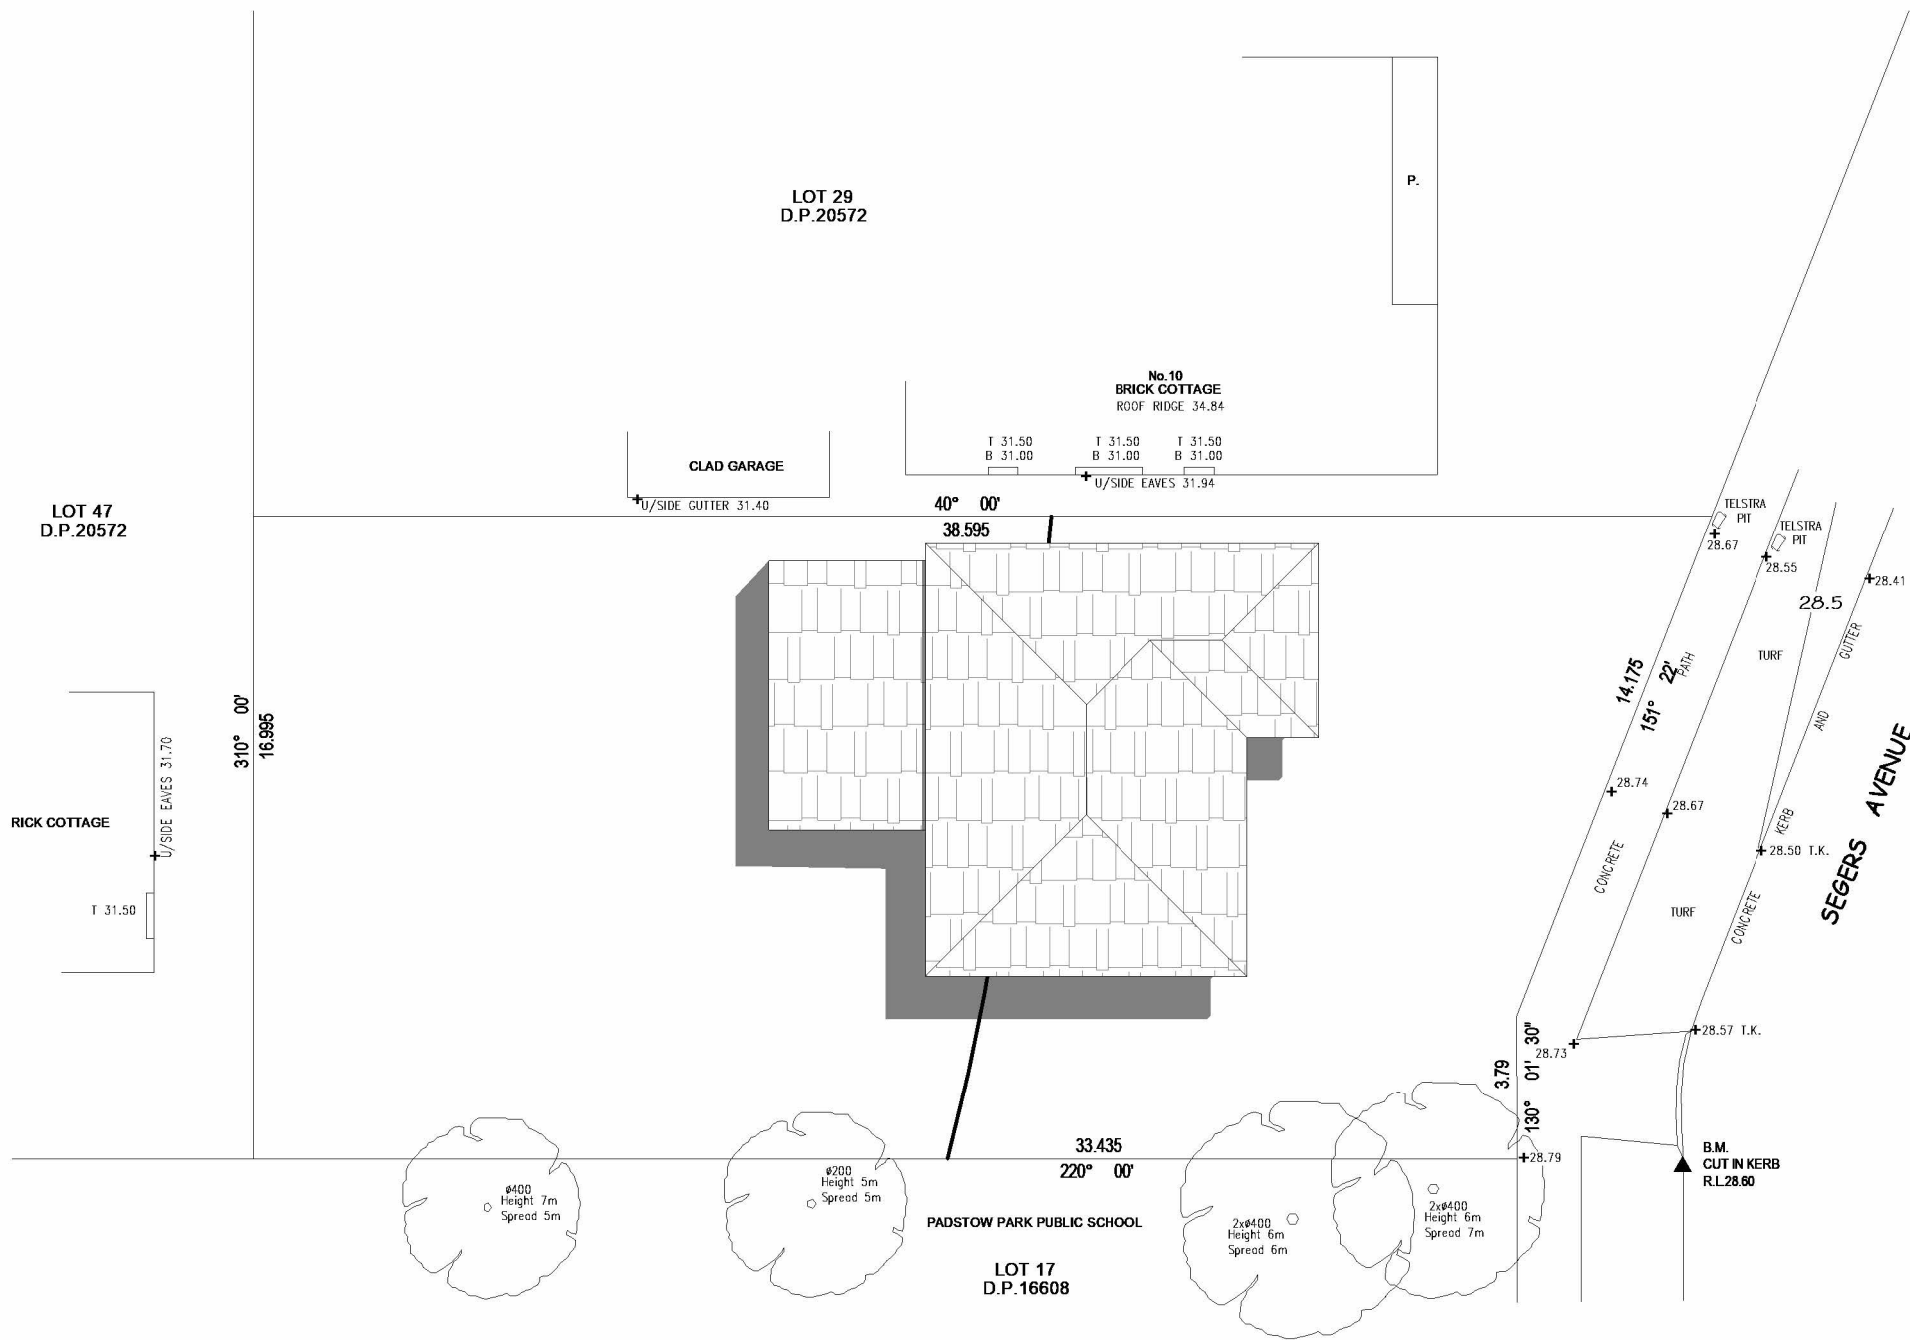


5 EQUINOX 12PM SHADOWS EXISTING
Scale: 1 : 200

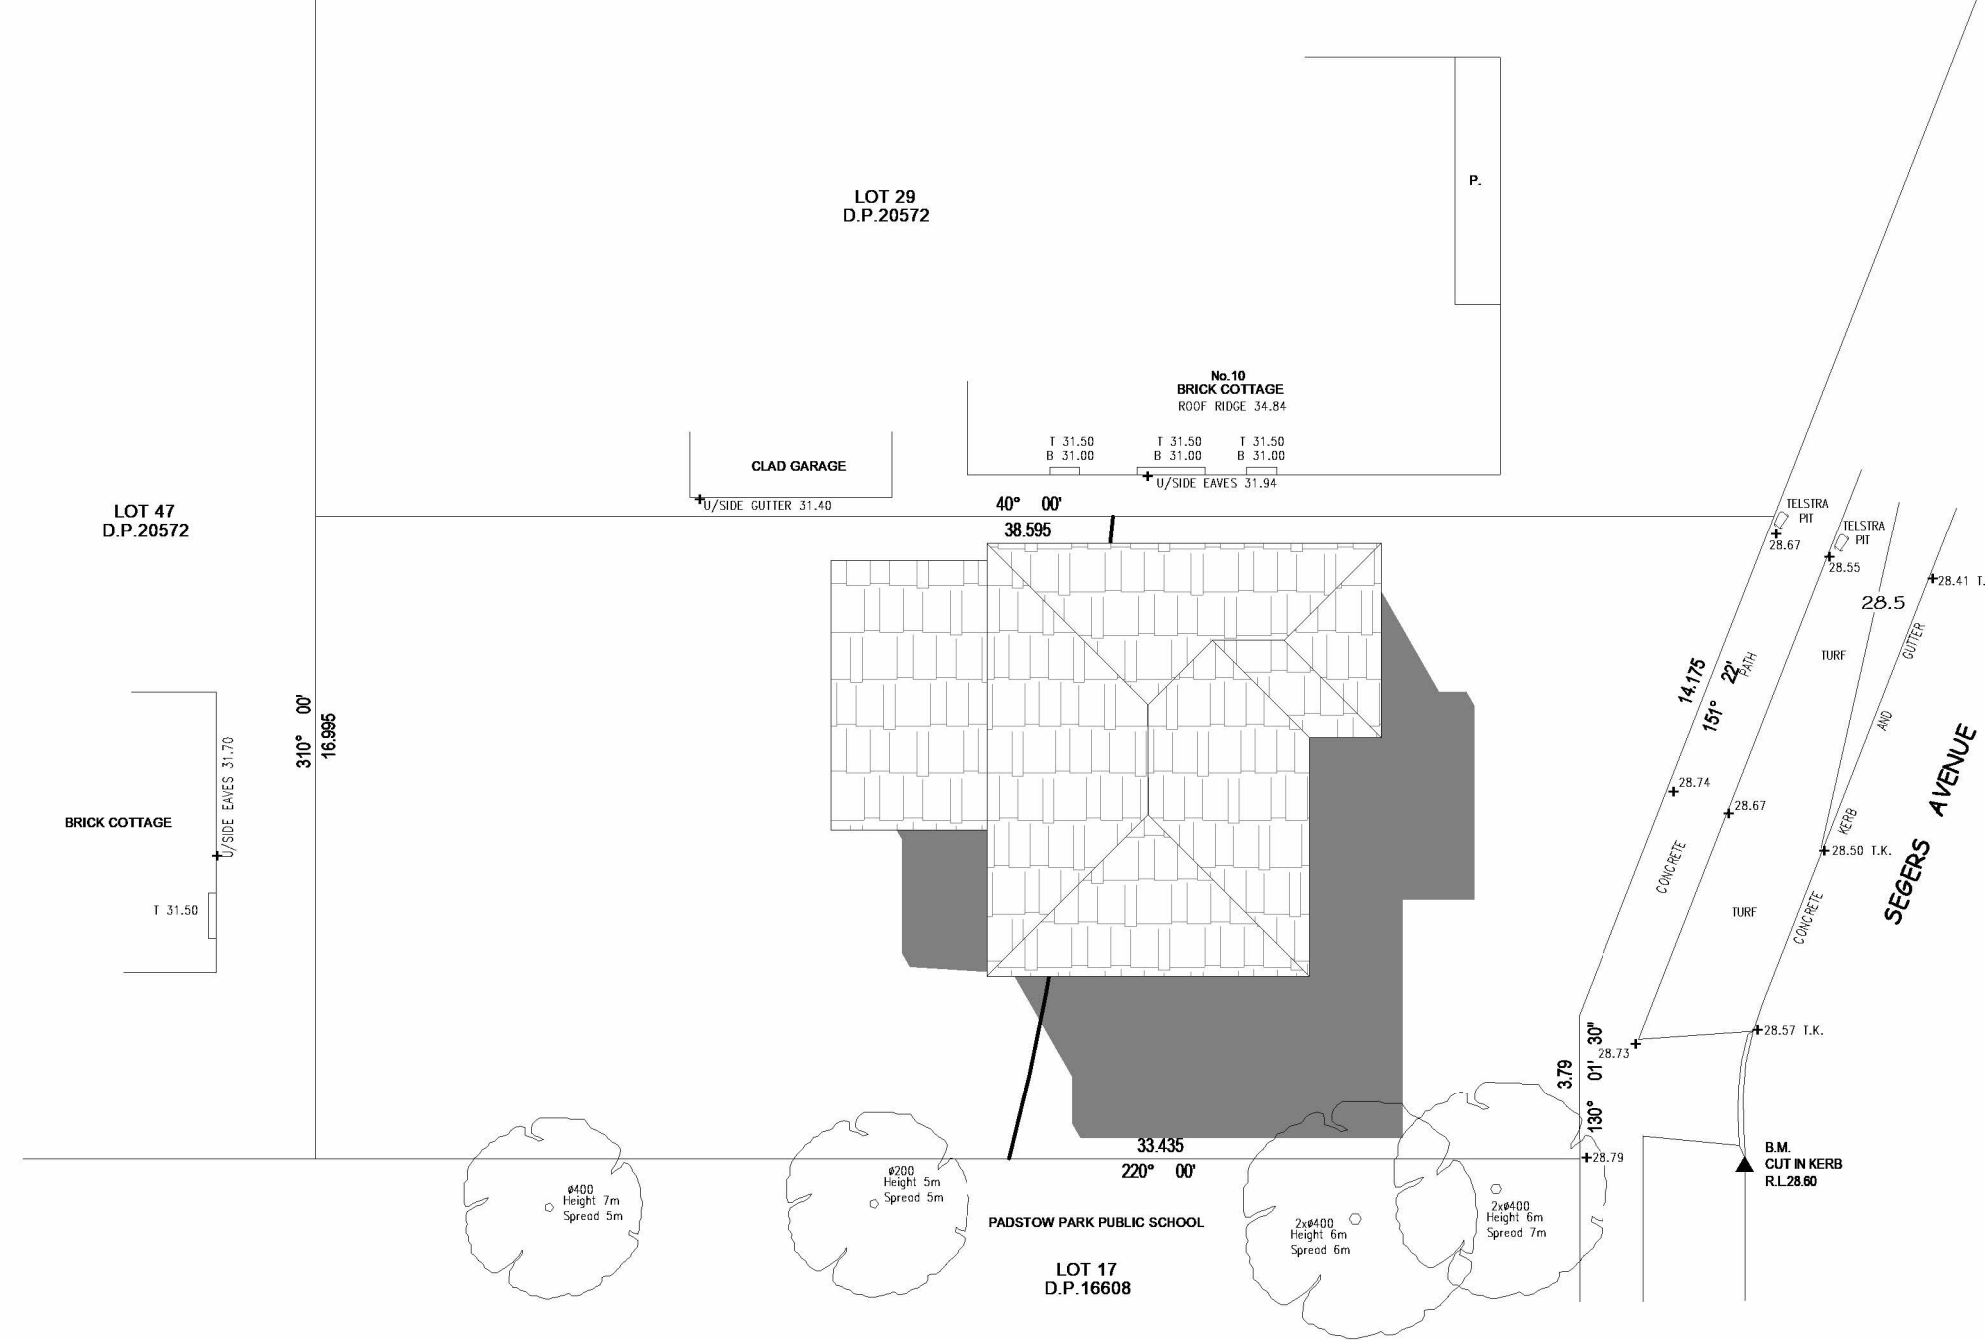

6 EQUINOX 4PM SHADOWS EXISTING
Scale: 1 : 200

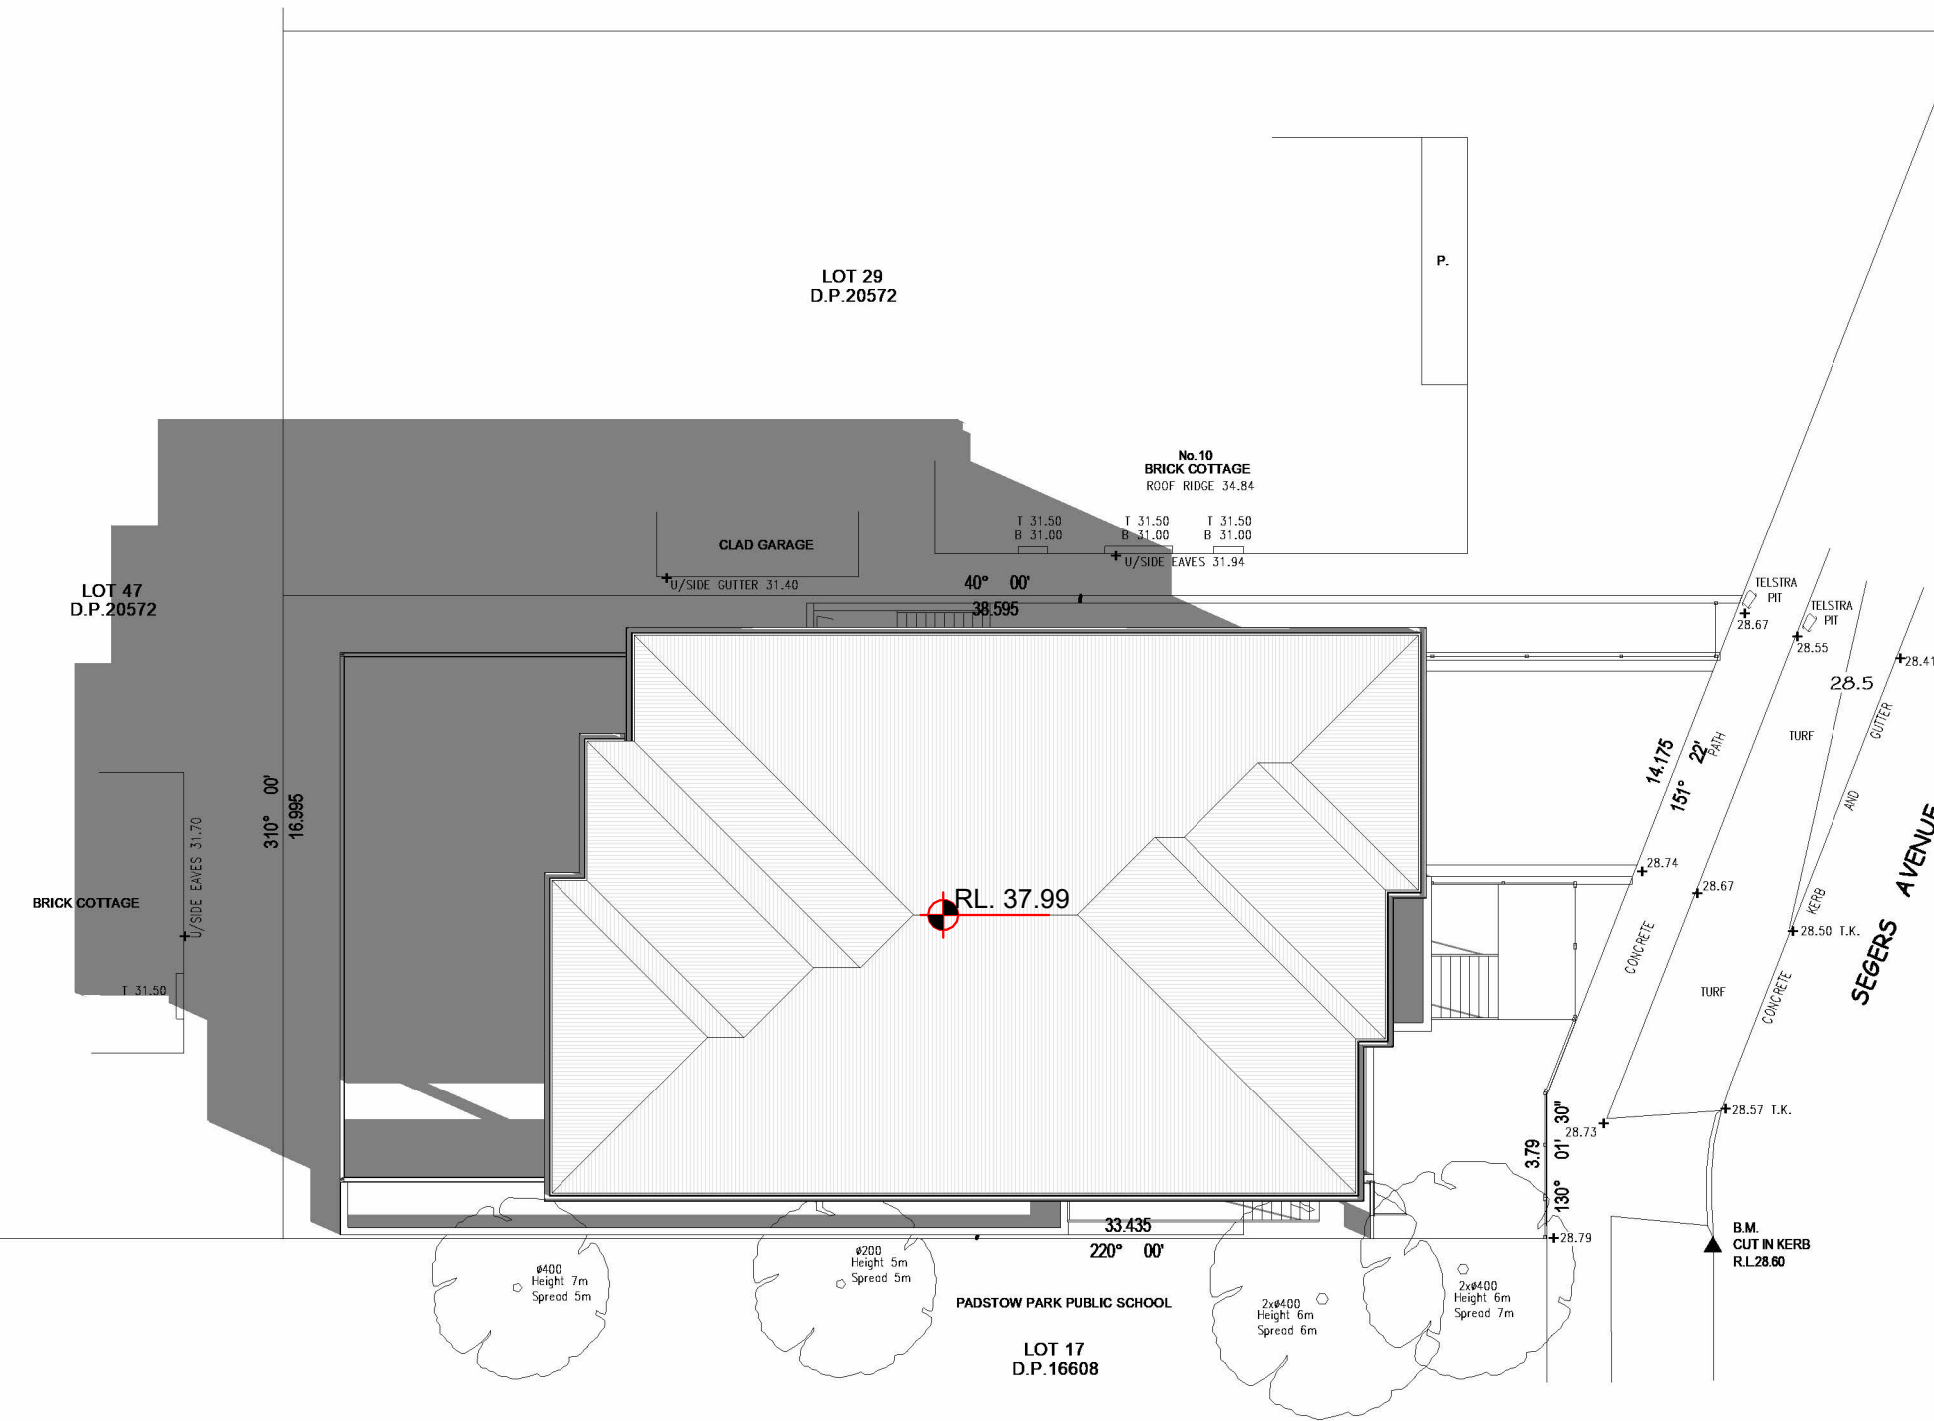



1 EQUINOX 8AM SHADOWS
Scale: 1 : 200

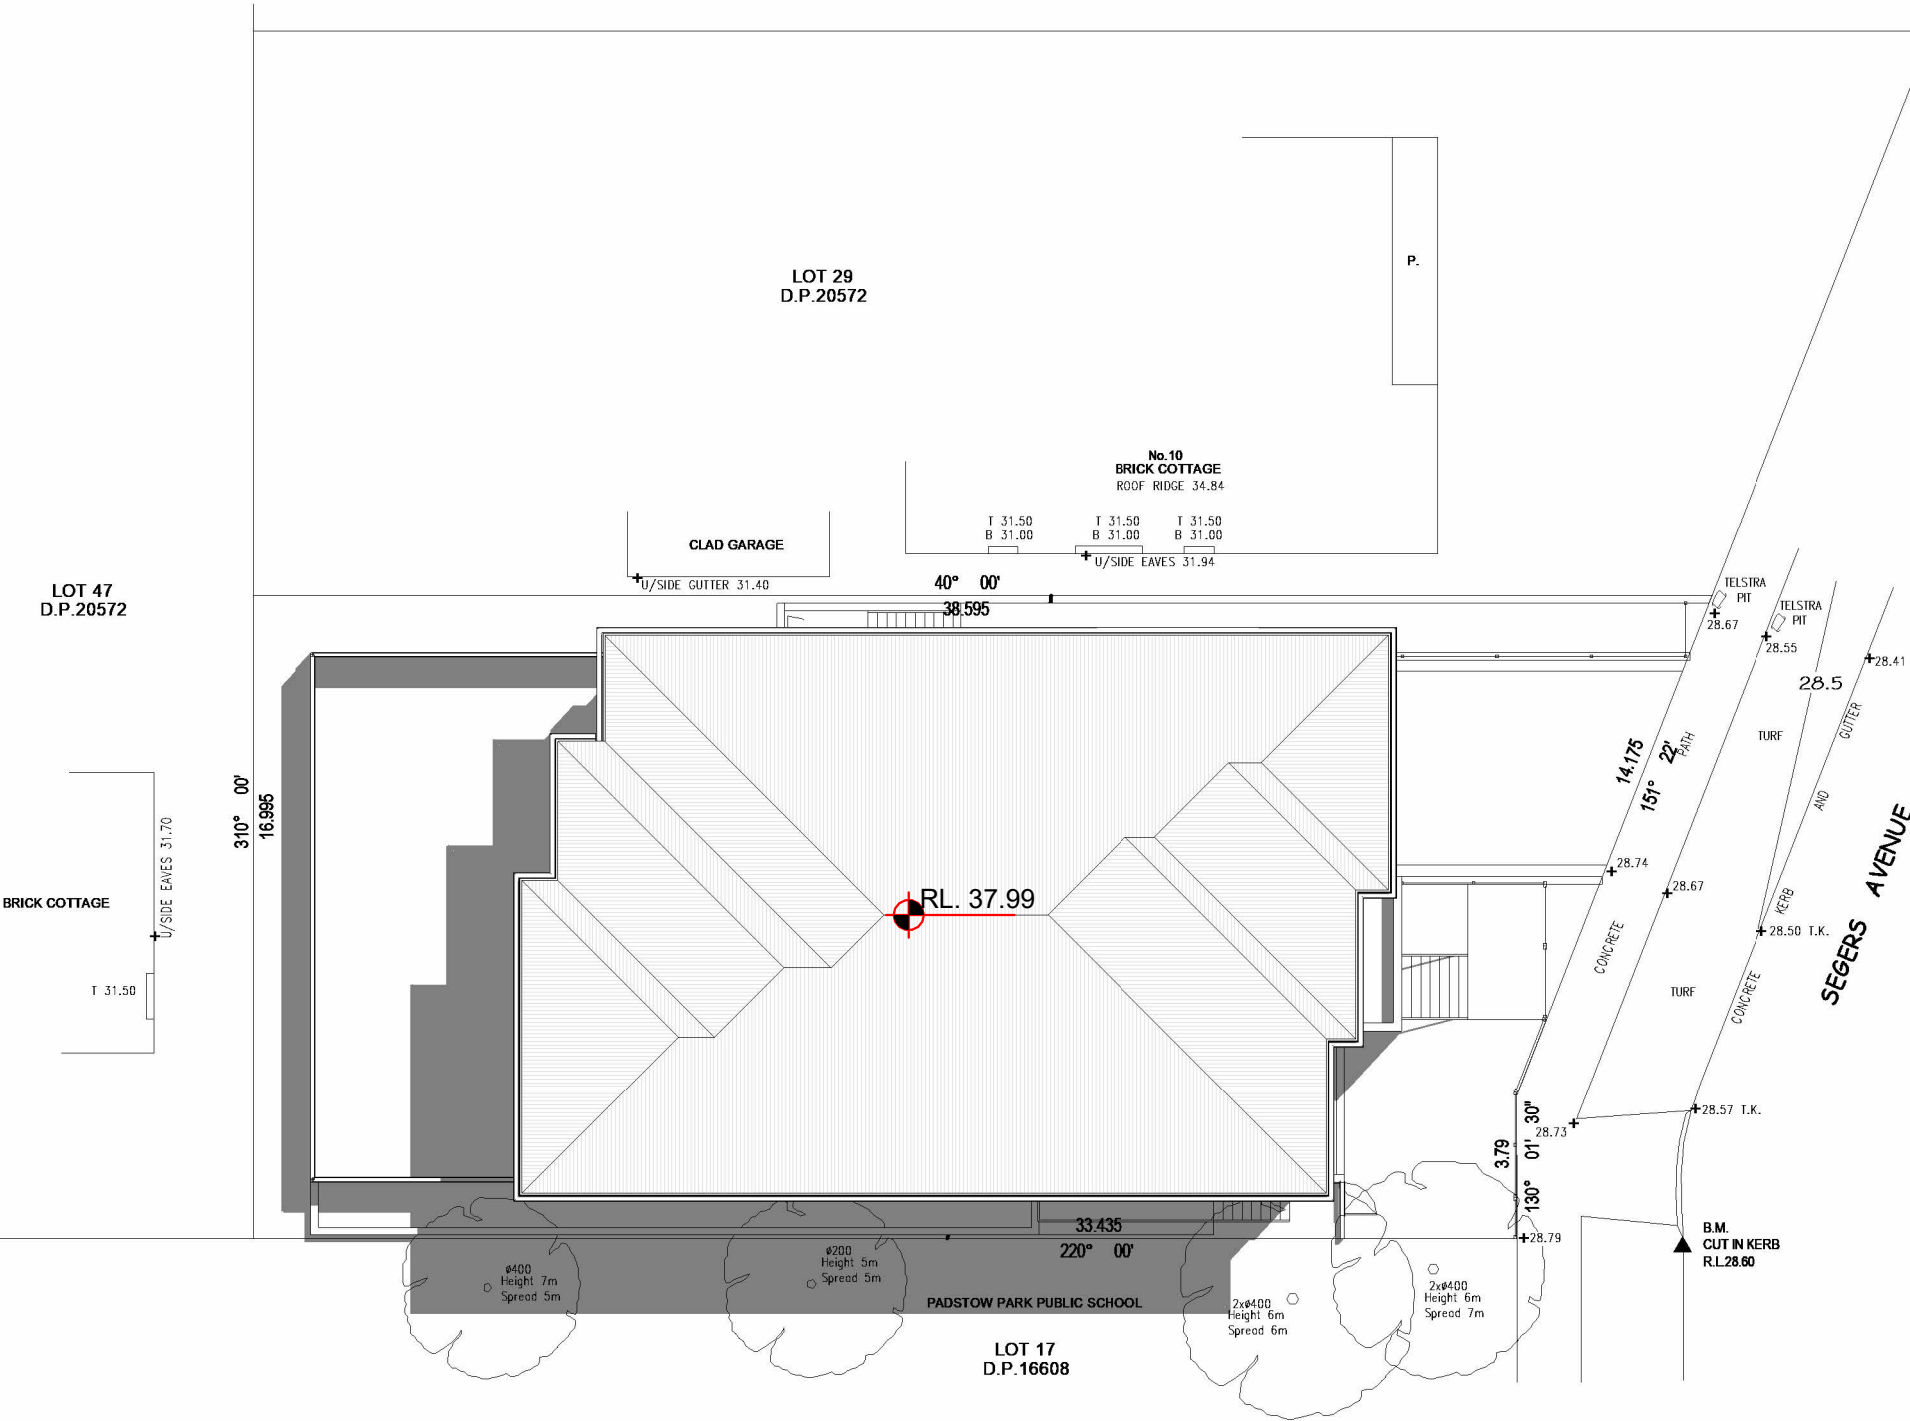

2 EQUINOX 12PM SHADOWS
Scale: 1 : 200



3 EQUINOX 4PM SHADOWS
Scale: 1 : 200

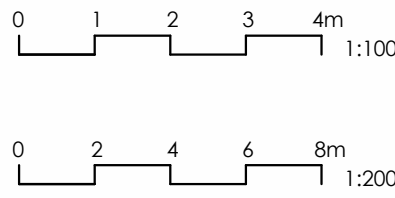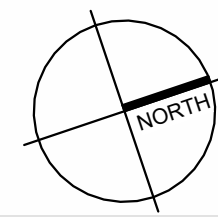

Date Rev Amendment


project:
12 SEGERS AVENUE, PADSTOW

NOT FOR CONSTRUCTION

These drawings are the property of the client and are not to be used for any other purpose without the written consent of the client. The client is responsible for ensuring that the drawings are used in accordance with the relevant legislation and standards. The client is also responsible for ensuring that the drawings are used in accordance with the relevant legislation and standards.



163A WEST BORDEN STREET, ABERCROMBY NSW 2205
Tel: 02 9339 1821
Email: info@space1821.com.au

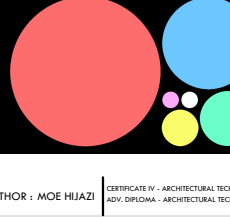

Title: EQUINOX SHADOW DIAGRAMS

Lot Number: 28 DP 20572

Job Number: 24-6

Stage: DA

Class Type:

Date: MAY 24

Scale: @ A1:1:200

Drawing no: DA1400