




HATCH		MATERIAL
	MASONRY IN SECTION	OUTLINE OF FLOOR ABOVE
	TIMBER IN SECTION	SMOKE ALARM DETECTOR TO AS3786
	PLASTERBOARD IN SECTION	DEMOLISHED STRUCTURES TO AS2601-2001
	EXISTING STRUCTURES	FIRE RATED
	FLOOR TILES	HWS HOT WATER SYSTEM AS PER BASIX
	CARPET	ELECTRICAL METER BOX
	FLOOR BOARDS	WM WATER METER
	POOL FENCE + GATE TO AS1926.1-2012	GM GAS METER
	ARTICULATION ZONE	POOL PUMP IN SOUNDPROOF HOUSING
	ARTICULATION ZONE ENCROACHMENT	DP SELECTED DOWNPIPES
	WINDOW HEAD FIRE SPRINKLER	SWIMMING POOL / SPA CONSTRUCTION TO AS1926.1, AS1926.2, AS1926.3

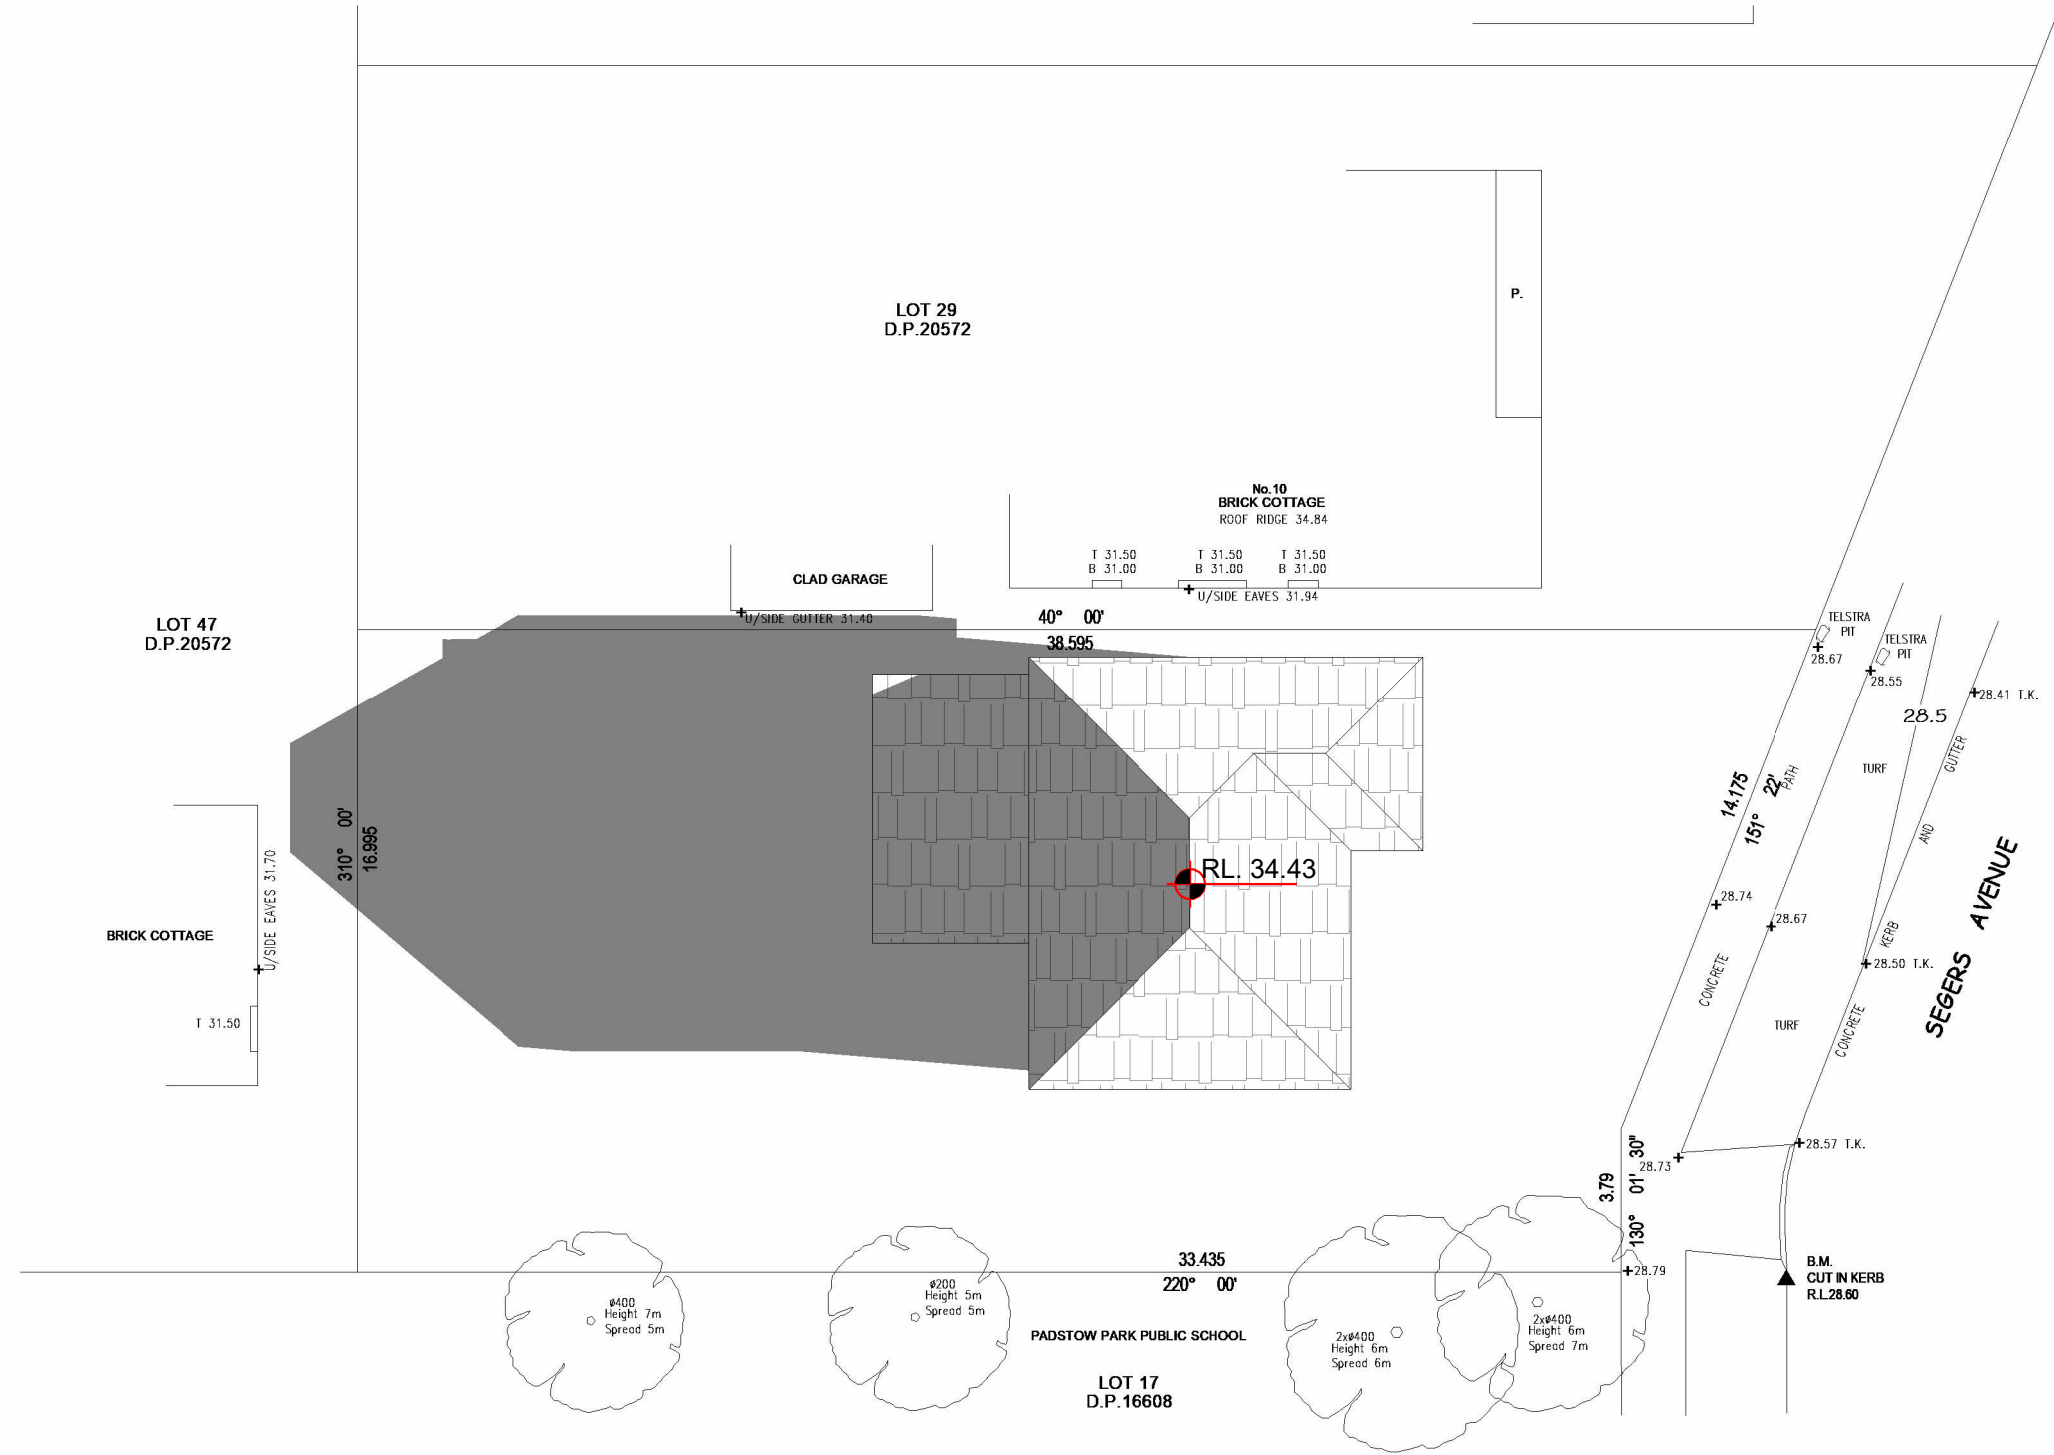


6 MID-WINTER SOLSTICE 8AM SHADOWS EXISTING
Scale: 1 : 200

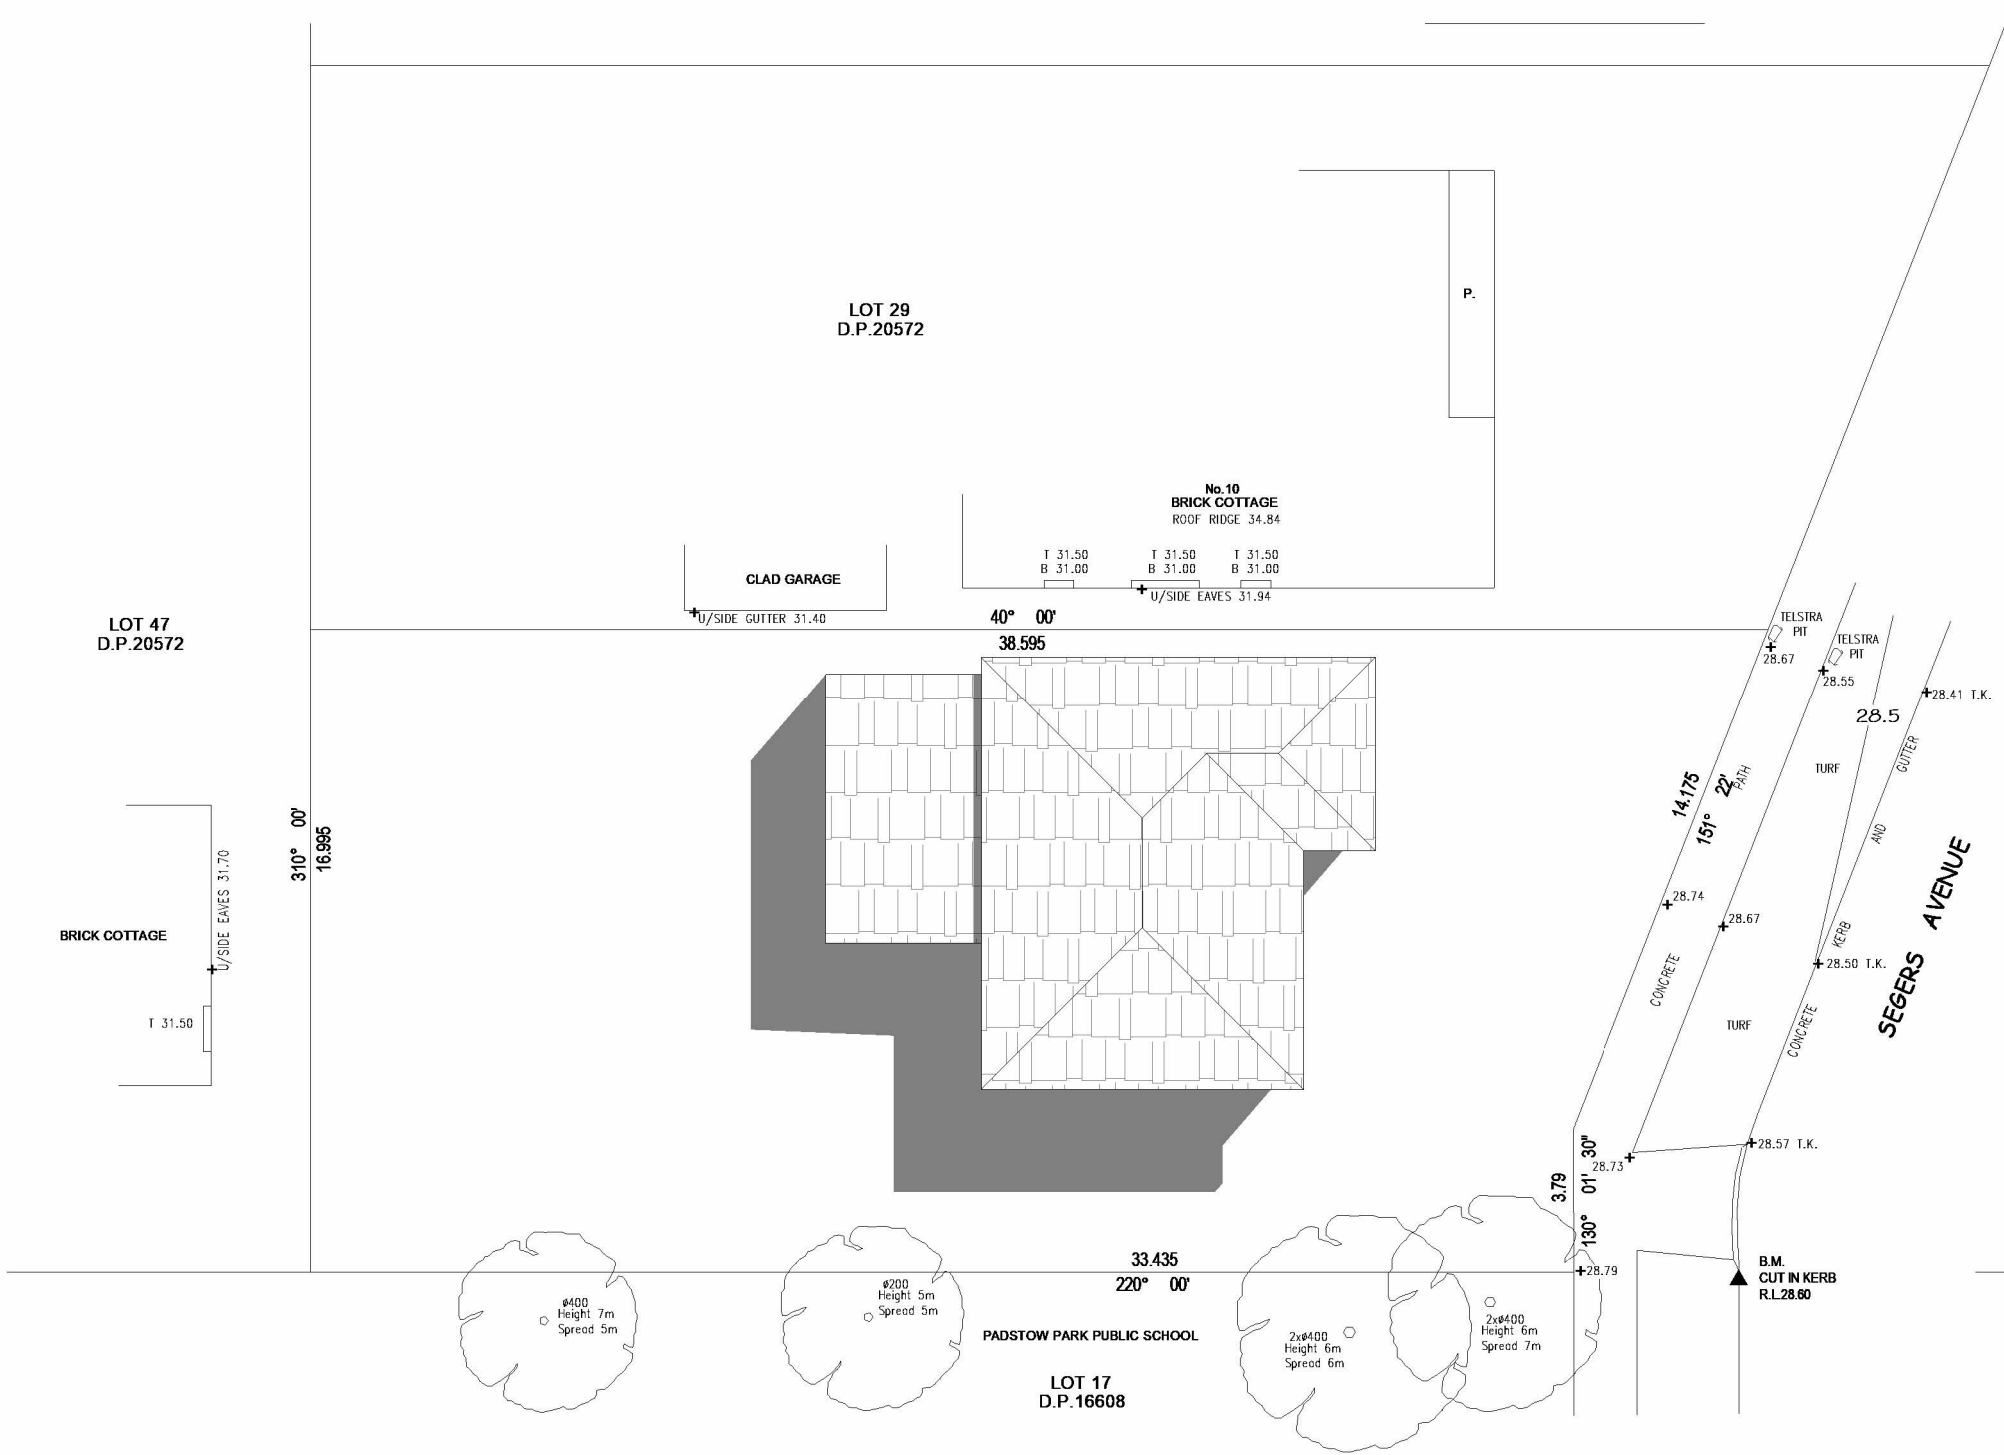


5 MID-WINTER SOLSTICE 12PM SHADOWS EXISTING
Scale: 1 : 200

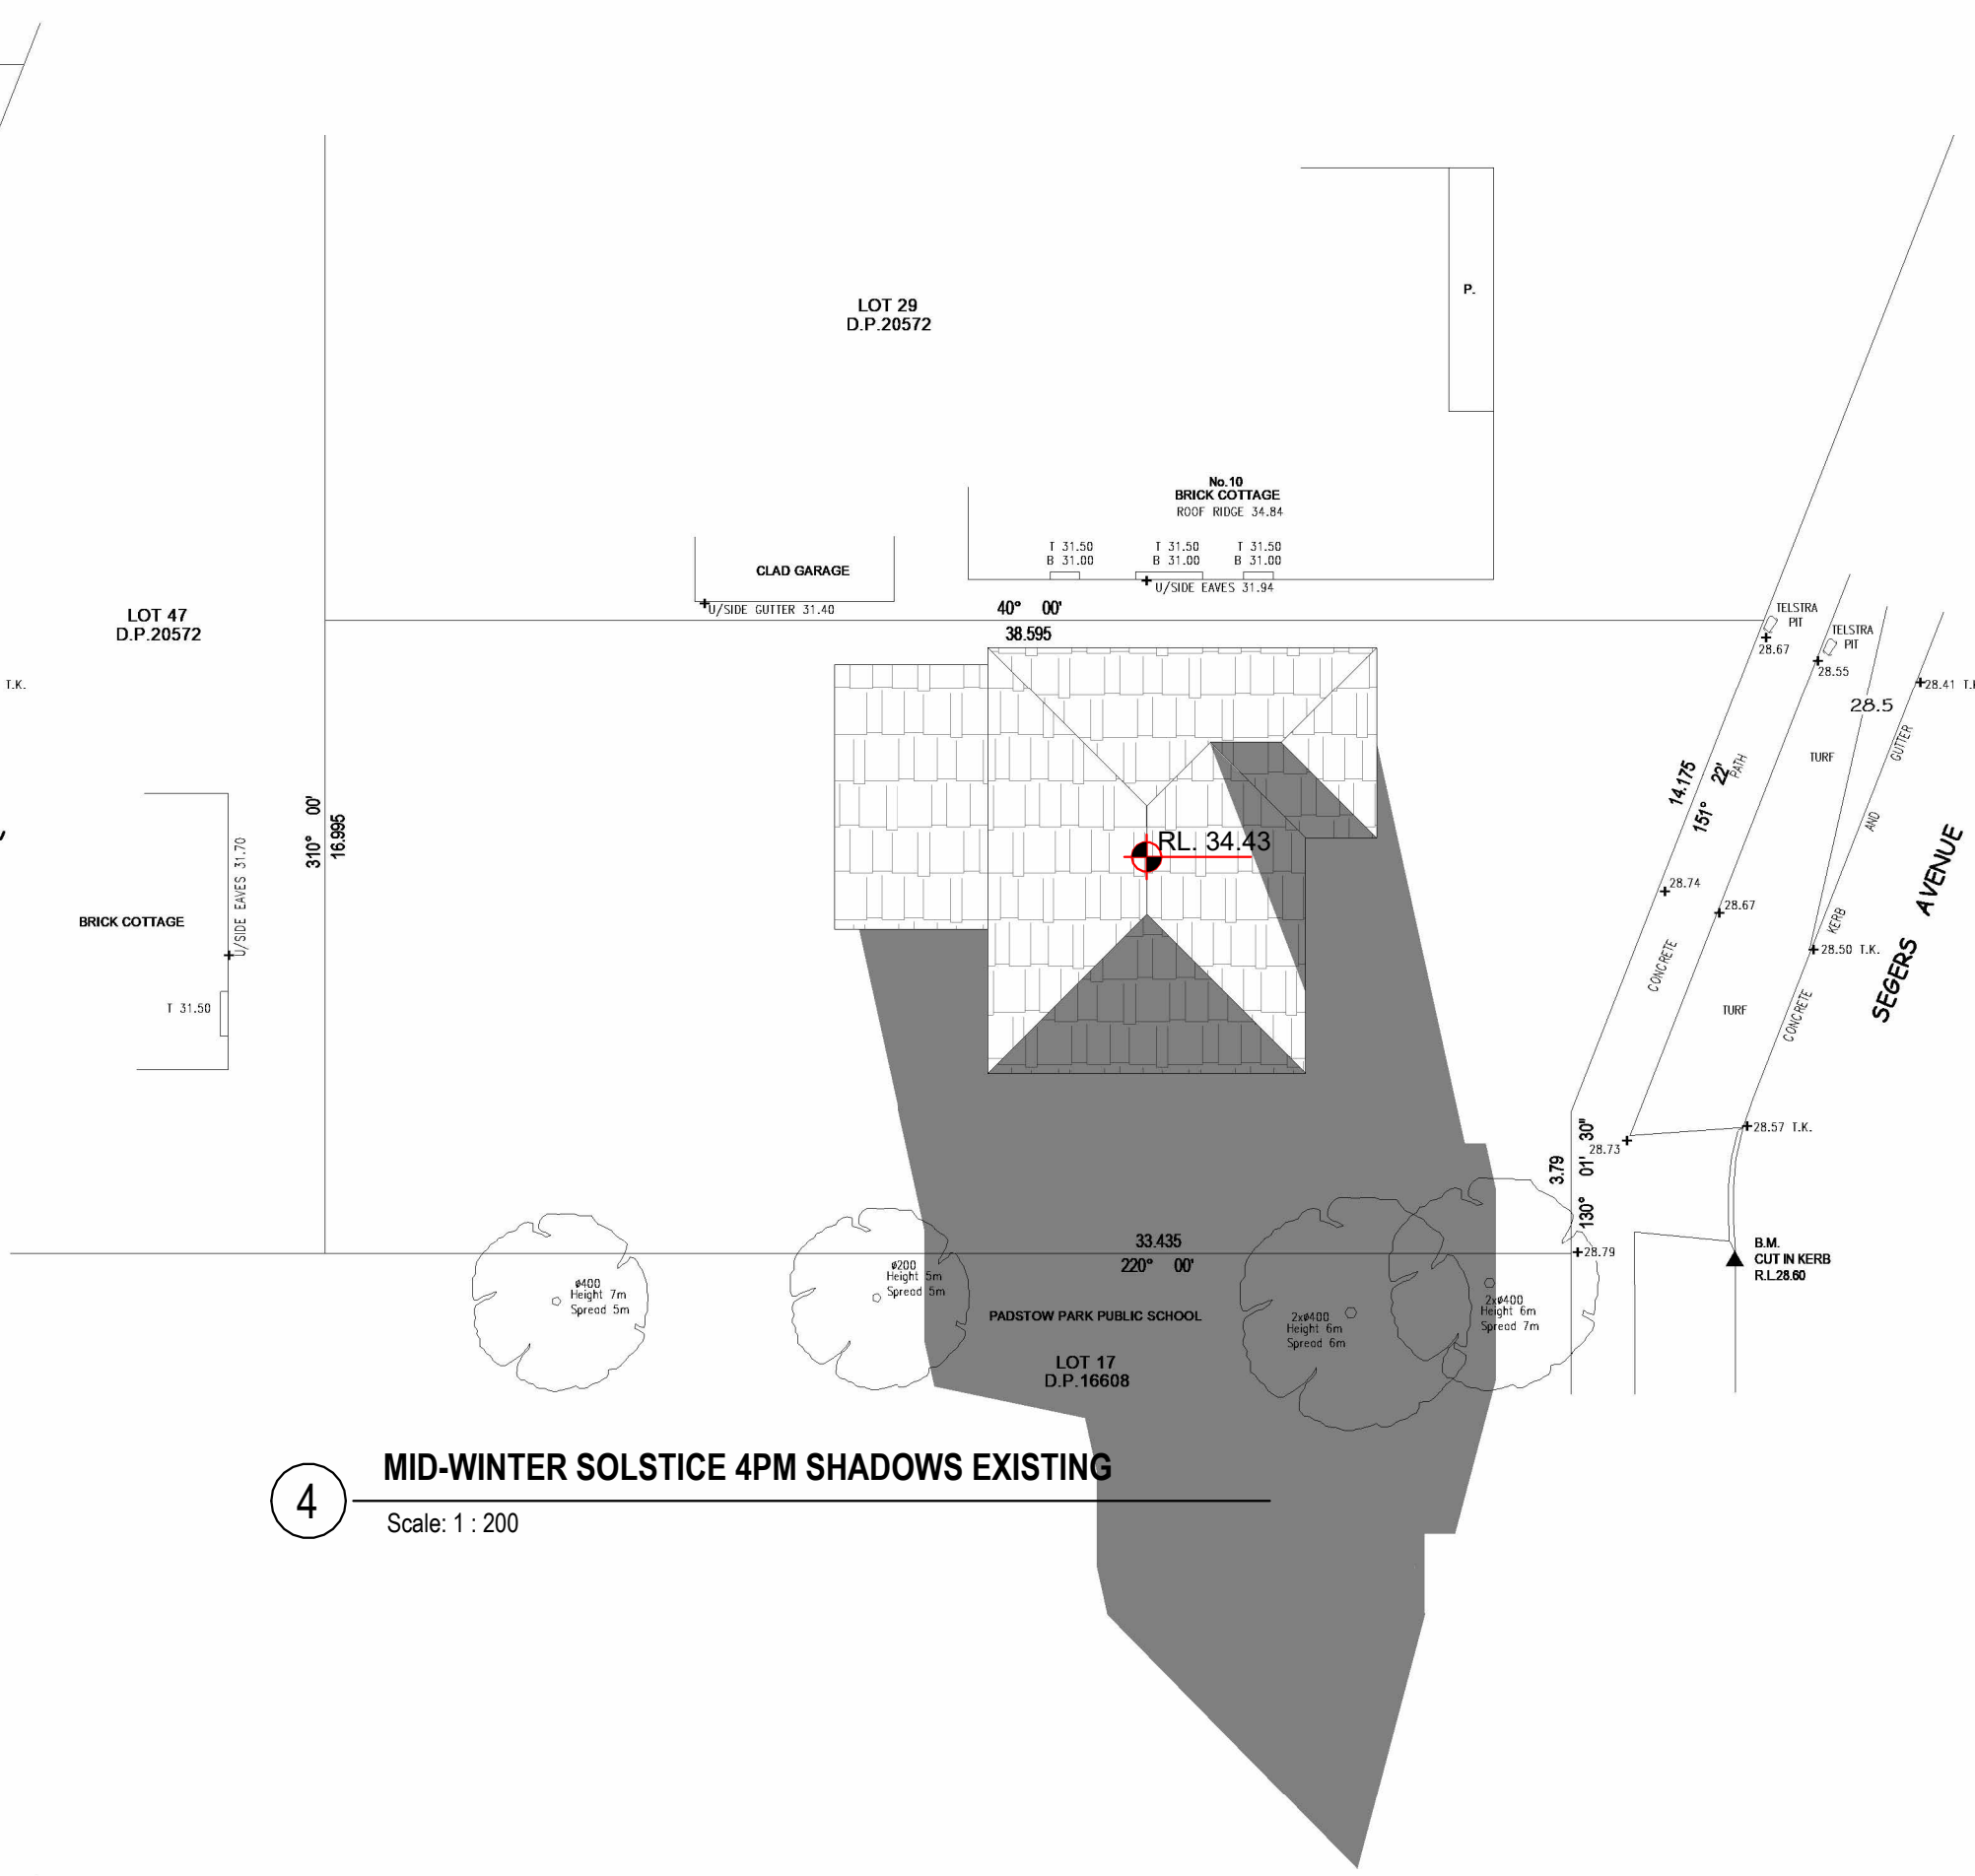


4 MID-WINTER SOLSTICE 4PM SHADOWS EXISTING
Scale: 1 : 200

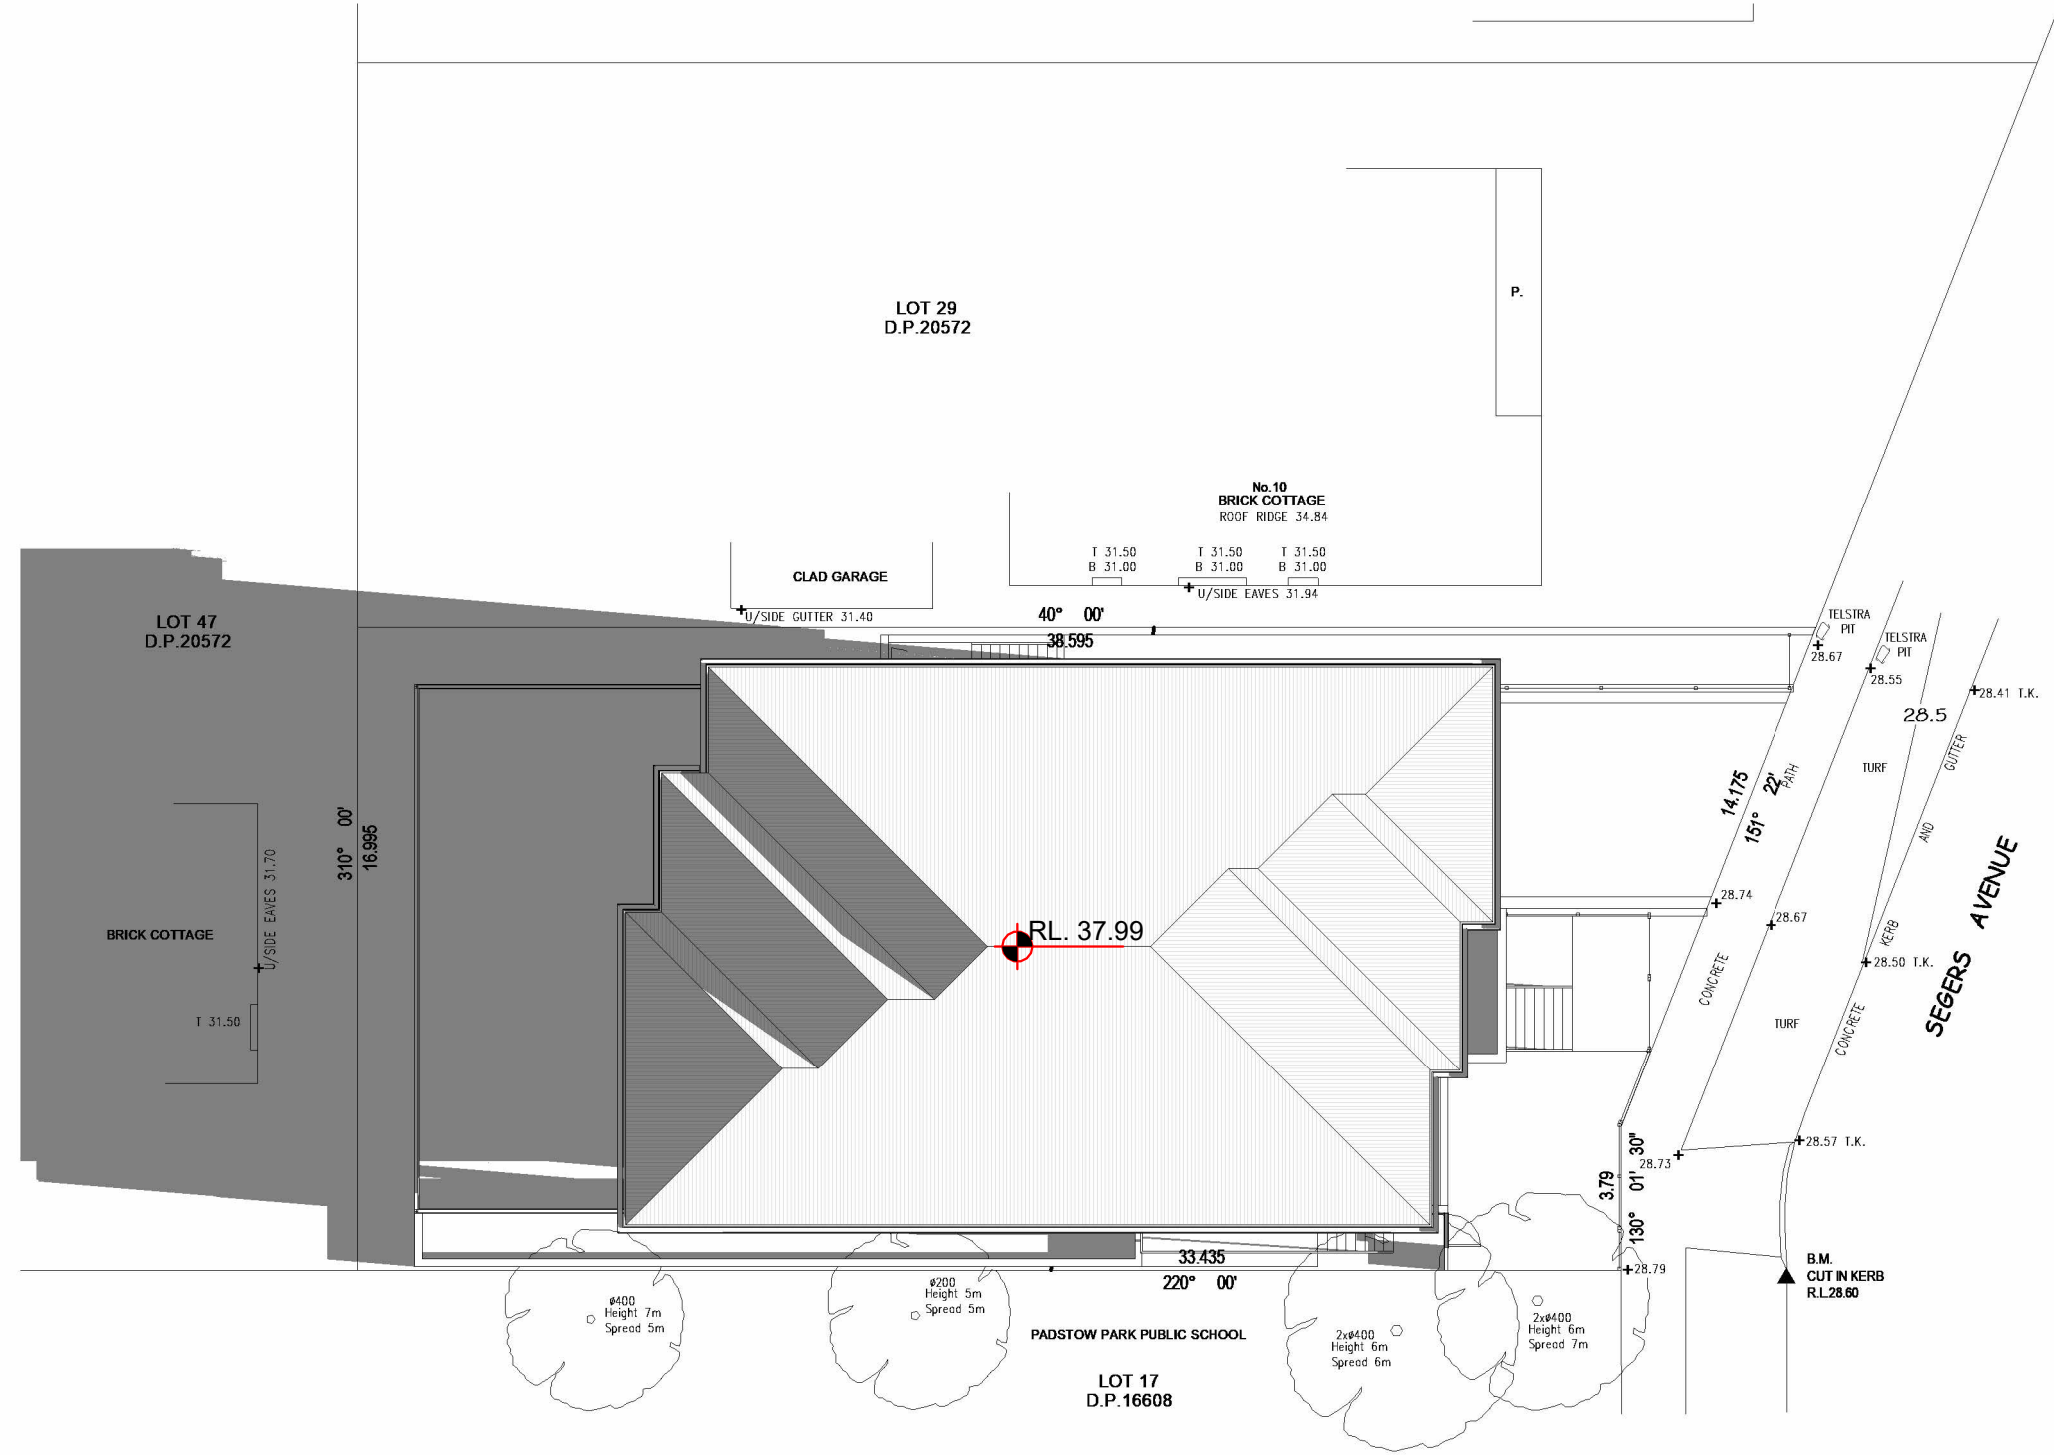



3 MID-WINTER SOLSTICE 8AM SHADOWS
Scale: 1 : 200

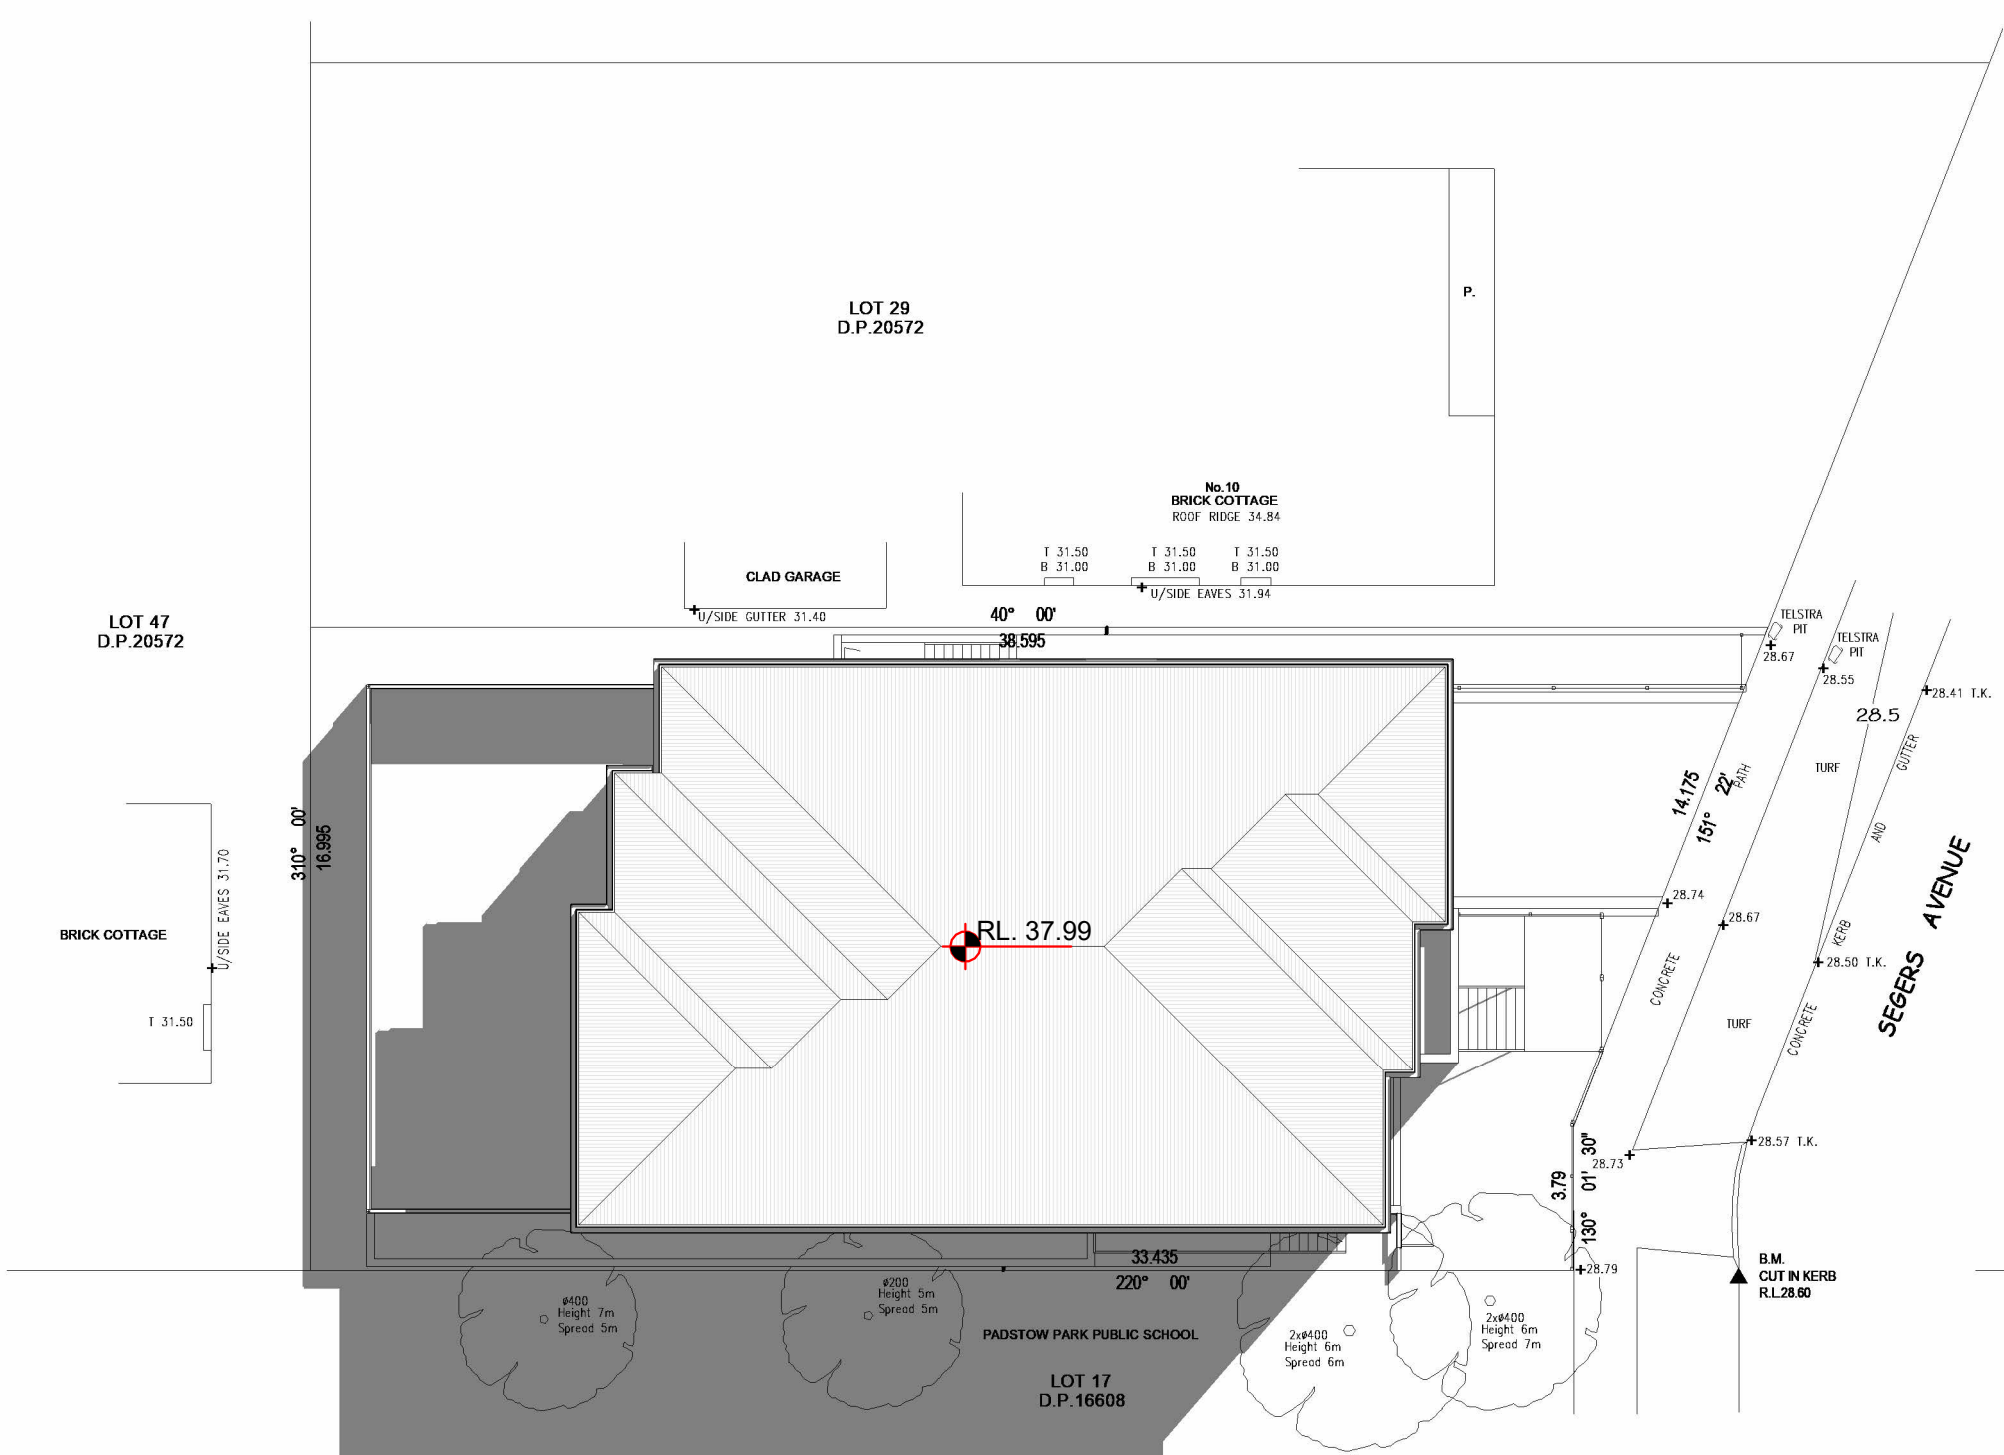

2 MID-WINTER SOLSTICE 12PM SHADOWS
Scale: 1 : 200

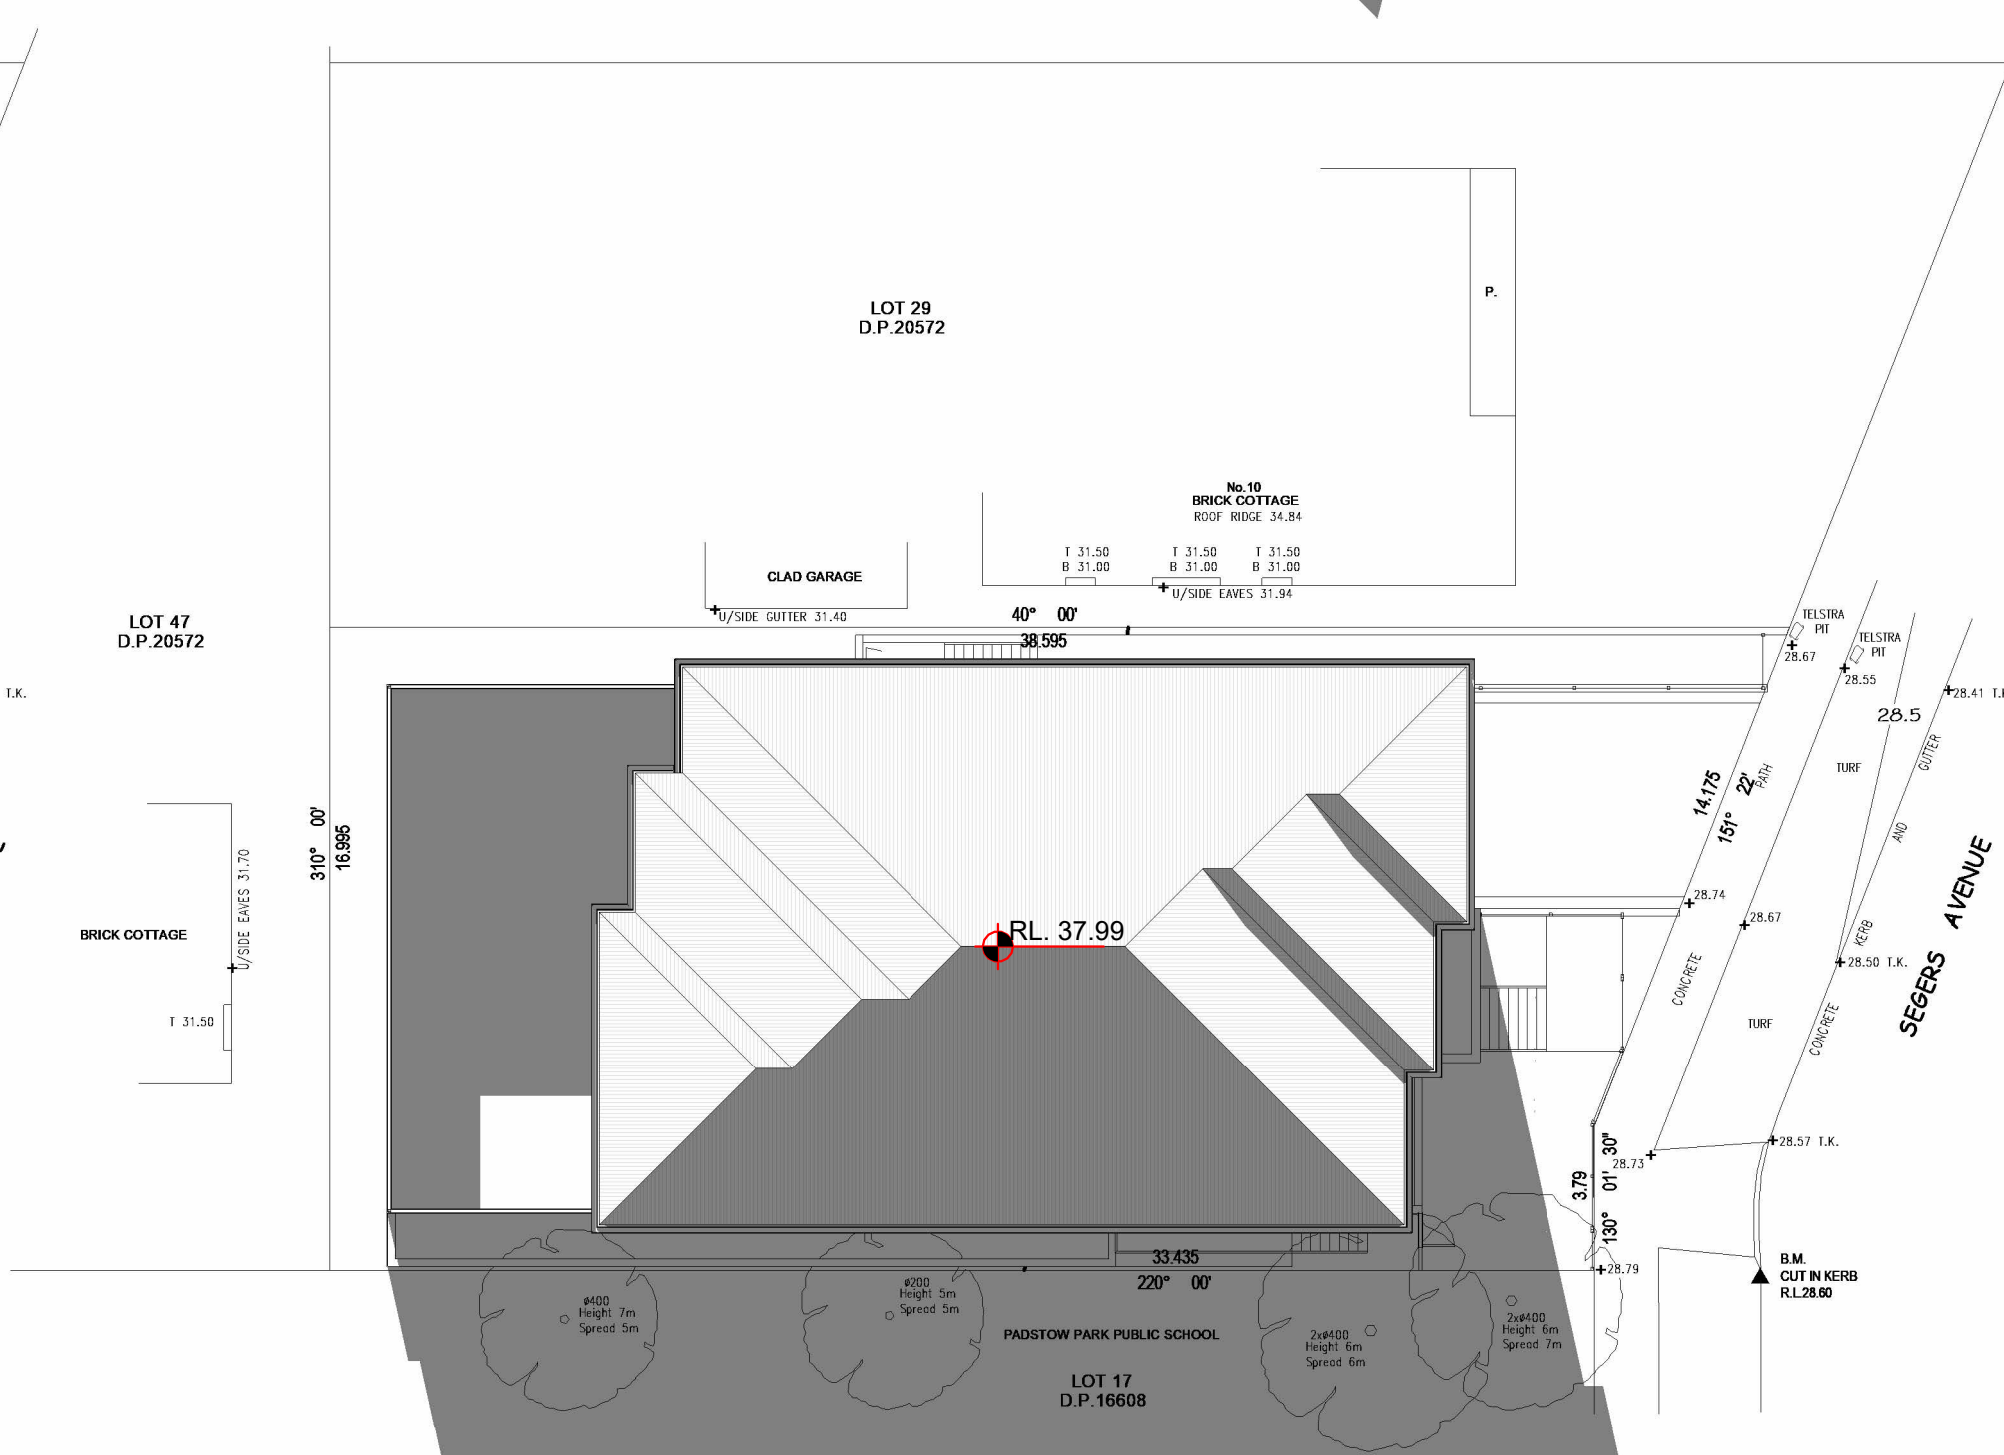

1 MID-WINTER SOLSTICE 4PM SHADOWS
Scale: 1 : 200

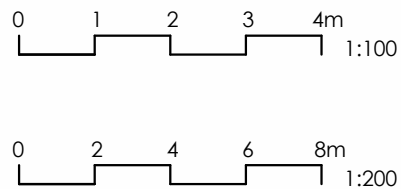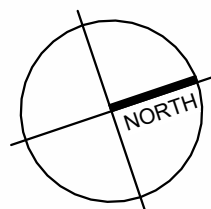


Date Rev Amendment

project:
12 SEGERS AVENUE, PADSTOW

NOT FOR CONSTRUCTION

These drawings are the property of the designer and are not to be used for any other purpose without the written consent of the designer. All works shall be carried out in accordance with the relevant provisions of the BCA and the Environmental Planning and Assessment Act and regulations under the Act. © Copyright in all documents and drawings prepared by Space (S.A.B.) and any works executed from these documents and drawings shall remain the property of Space (S.A.B.) or its licensee named in Space (S.A.B.).

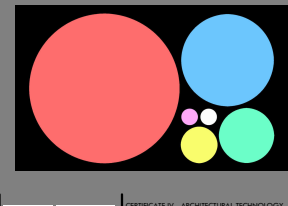

Title: MID-WINTER SHADOW DIAGRAMS

Lot Number: 28 DP 20572

Job Number: 24-6

Stage: DA

Class Type:

Date: MAY 24

Scale @ A1: 1:200

Drawing no: DA1401