




Site Plan

Scale  
1:750 @A3

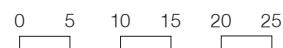


Date  
13-05-2025

Project Address  
149-163 Milton Street, Ashbury  
Client  
Coronation Property

SJB Architects  
Level 2, 490 Crown Street, Surry Hills NSW 2010  
T. 61 2 9380 9911 sjb.com.au  
SJB Architecture (NSW) Pty Ltd  
ABN 20 310 373 425 ACN 081 094 724  
Adam Haddow 7188 John Pradel 7004



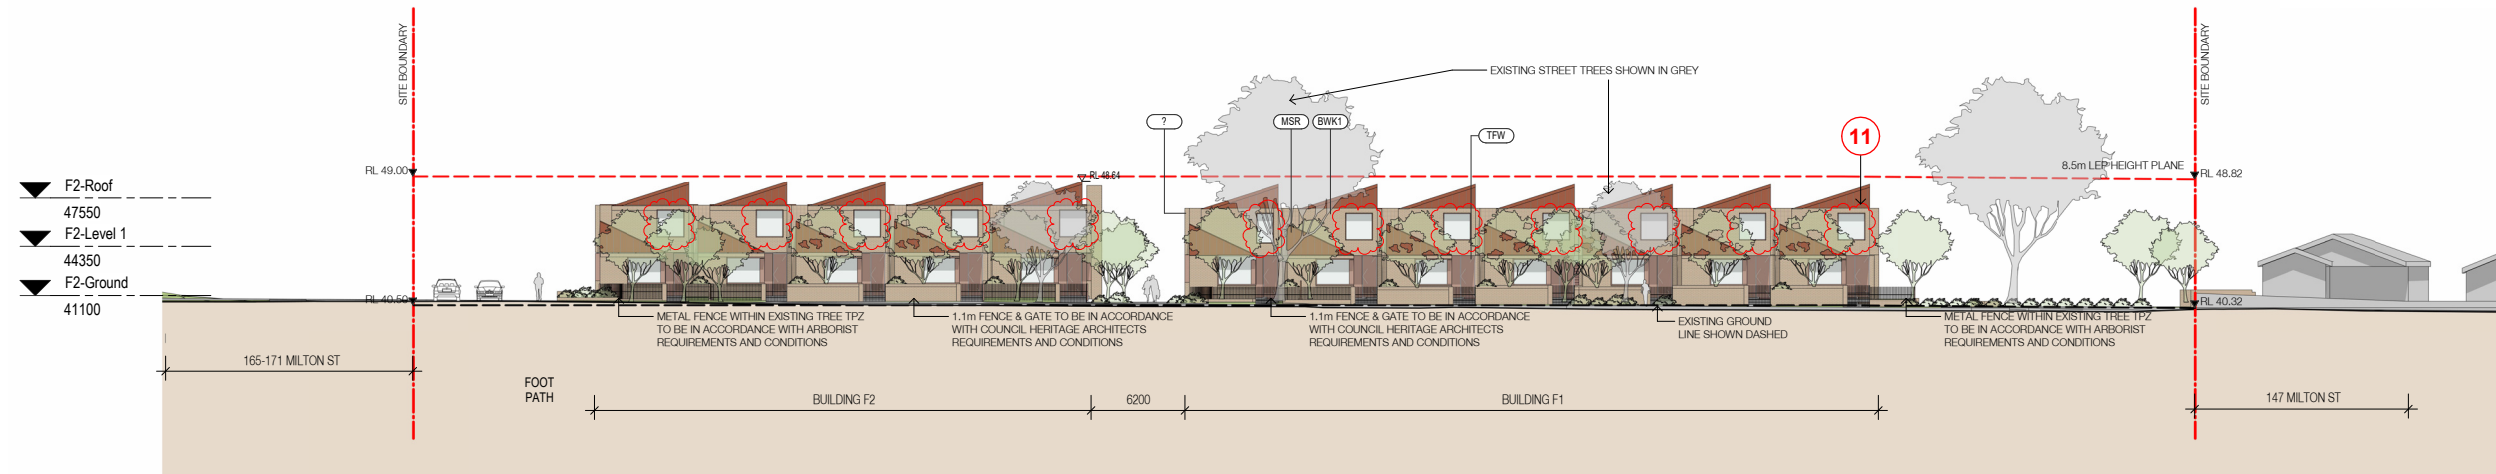

East (Milton Street)



North

## Elevations

Scale  
1:500 @ A3



Date  
13-05-2025

Project Address  
149-163 Milton Street, Ashbury  
Client  
Coronation Property

SJB Architects  
Level 2, 490 Crown Street, Surry Hills NSW 2010  
T. 61 2 9380 9911 sjb.com.au  
SJB Architecture (NSW) Pty Ltd  
ABN 20 310 373 425 ACN 081 094 724  
Adam Haddow 7188 John Pradel 7004





South (New Street)



North

## Elevations

Scale  
1:500 @ A3



Date  
13-05-2025

Project Address  
149-163 Milton Street, Ashbury  
Client  
Coronation Property

SJB Architects  
Level 2, 490 Crown Street, Surry Hills NSW 2010  
T. 61 2 9380 9911 sjb.com.au  
SJB Architecture (NSW) Pty Ltd  
ABN 20 310 373 425 ACN 081 094 724  
Adam Haddow 7188 John Pradel 7004

