


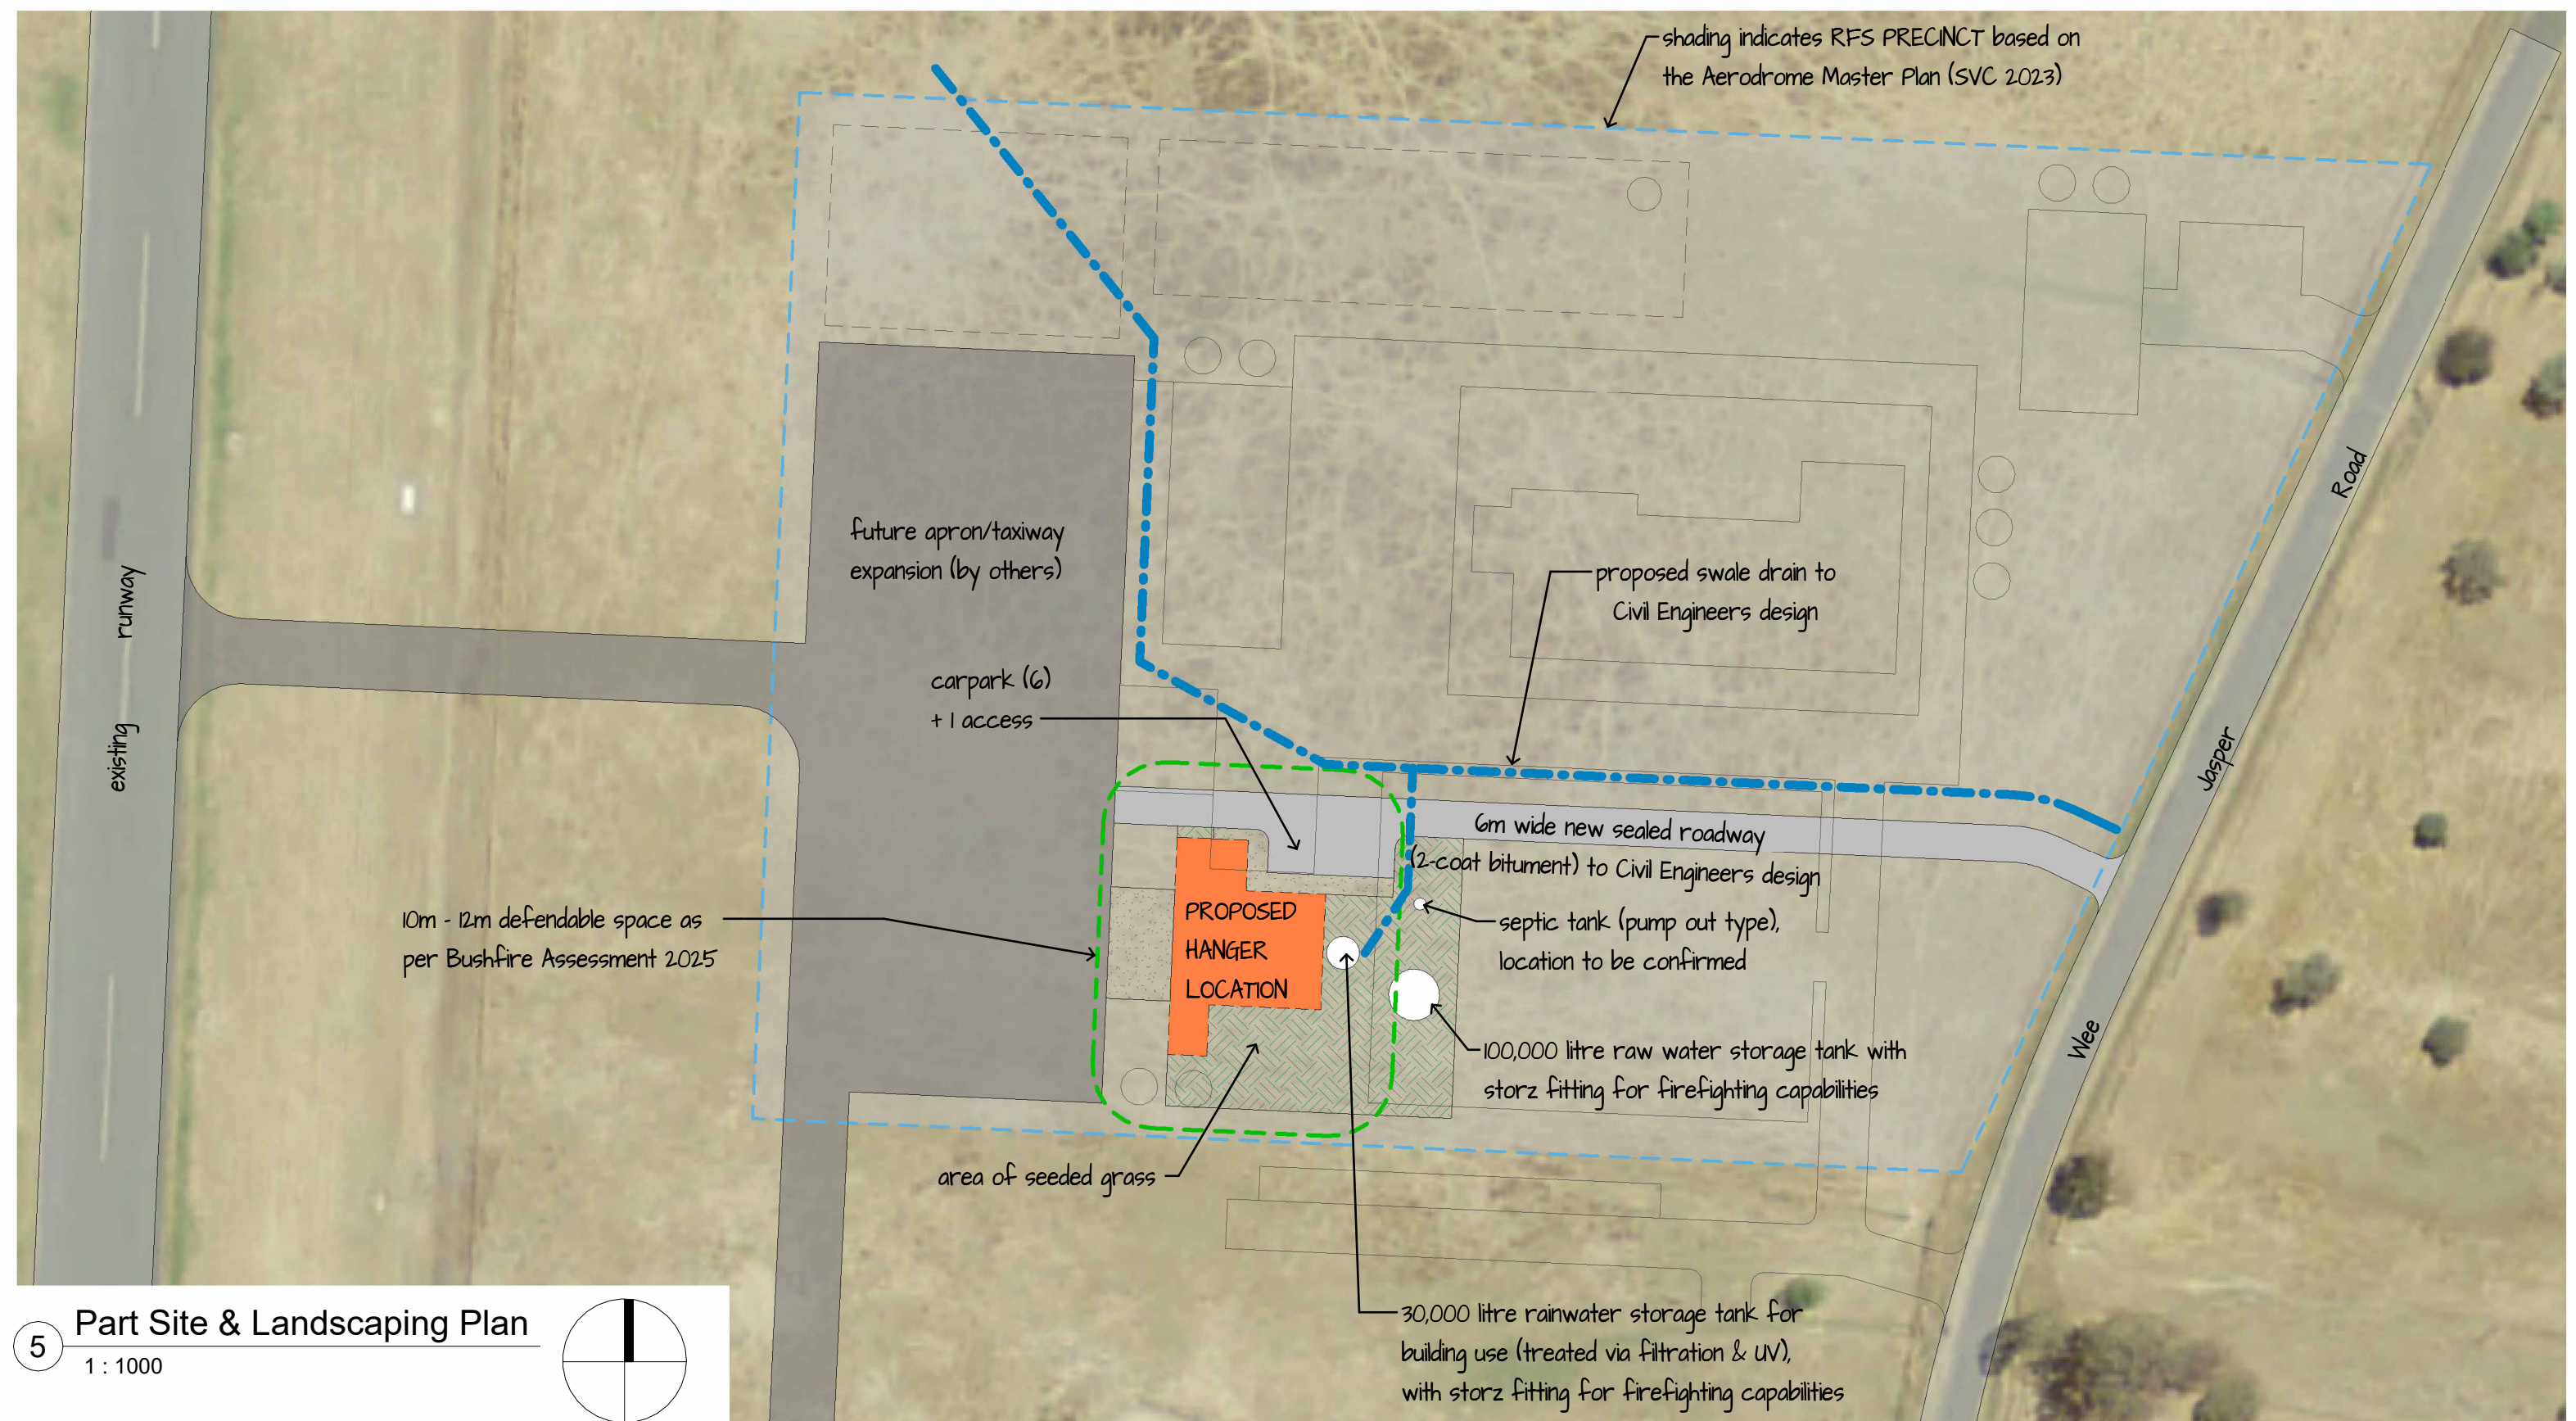


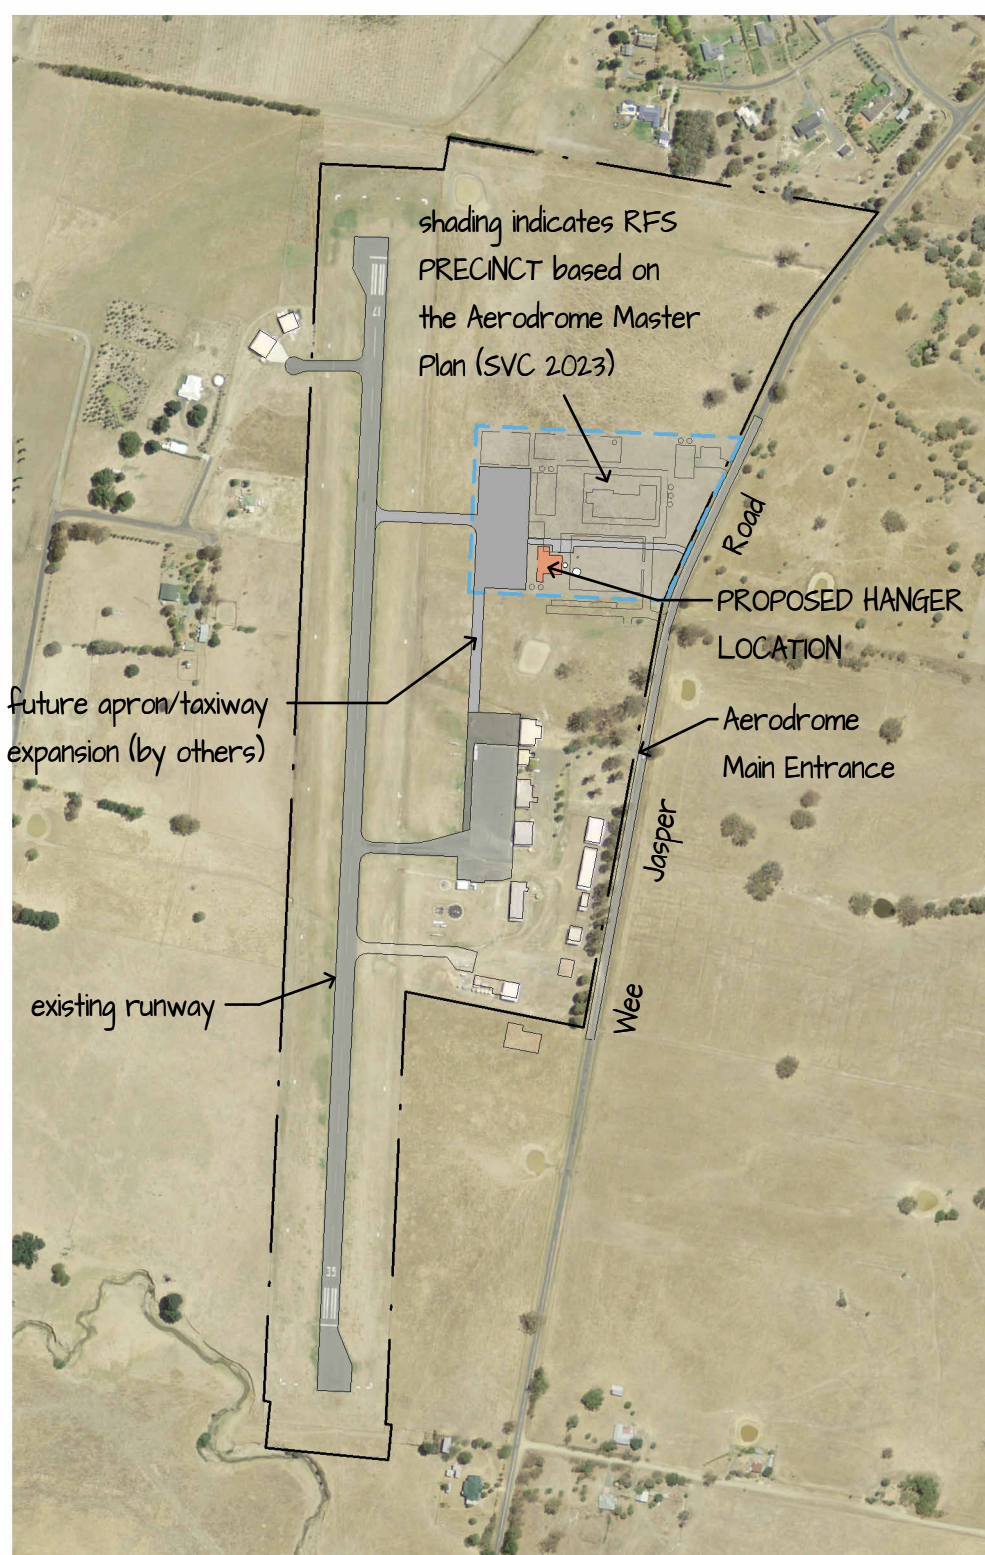

5 Part Site & Landscaping Plan
1 : 1000

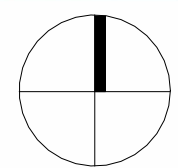


Locality Plan
1 : 7500

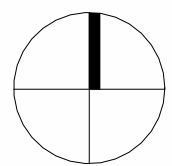


Notes:


- refer to Bushfire Assessment (Peterson Bushfire 2025)
- new building to be constructed to BAL-29 requirements of AS3959-2018.

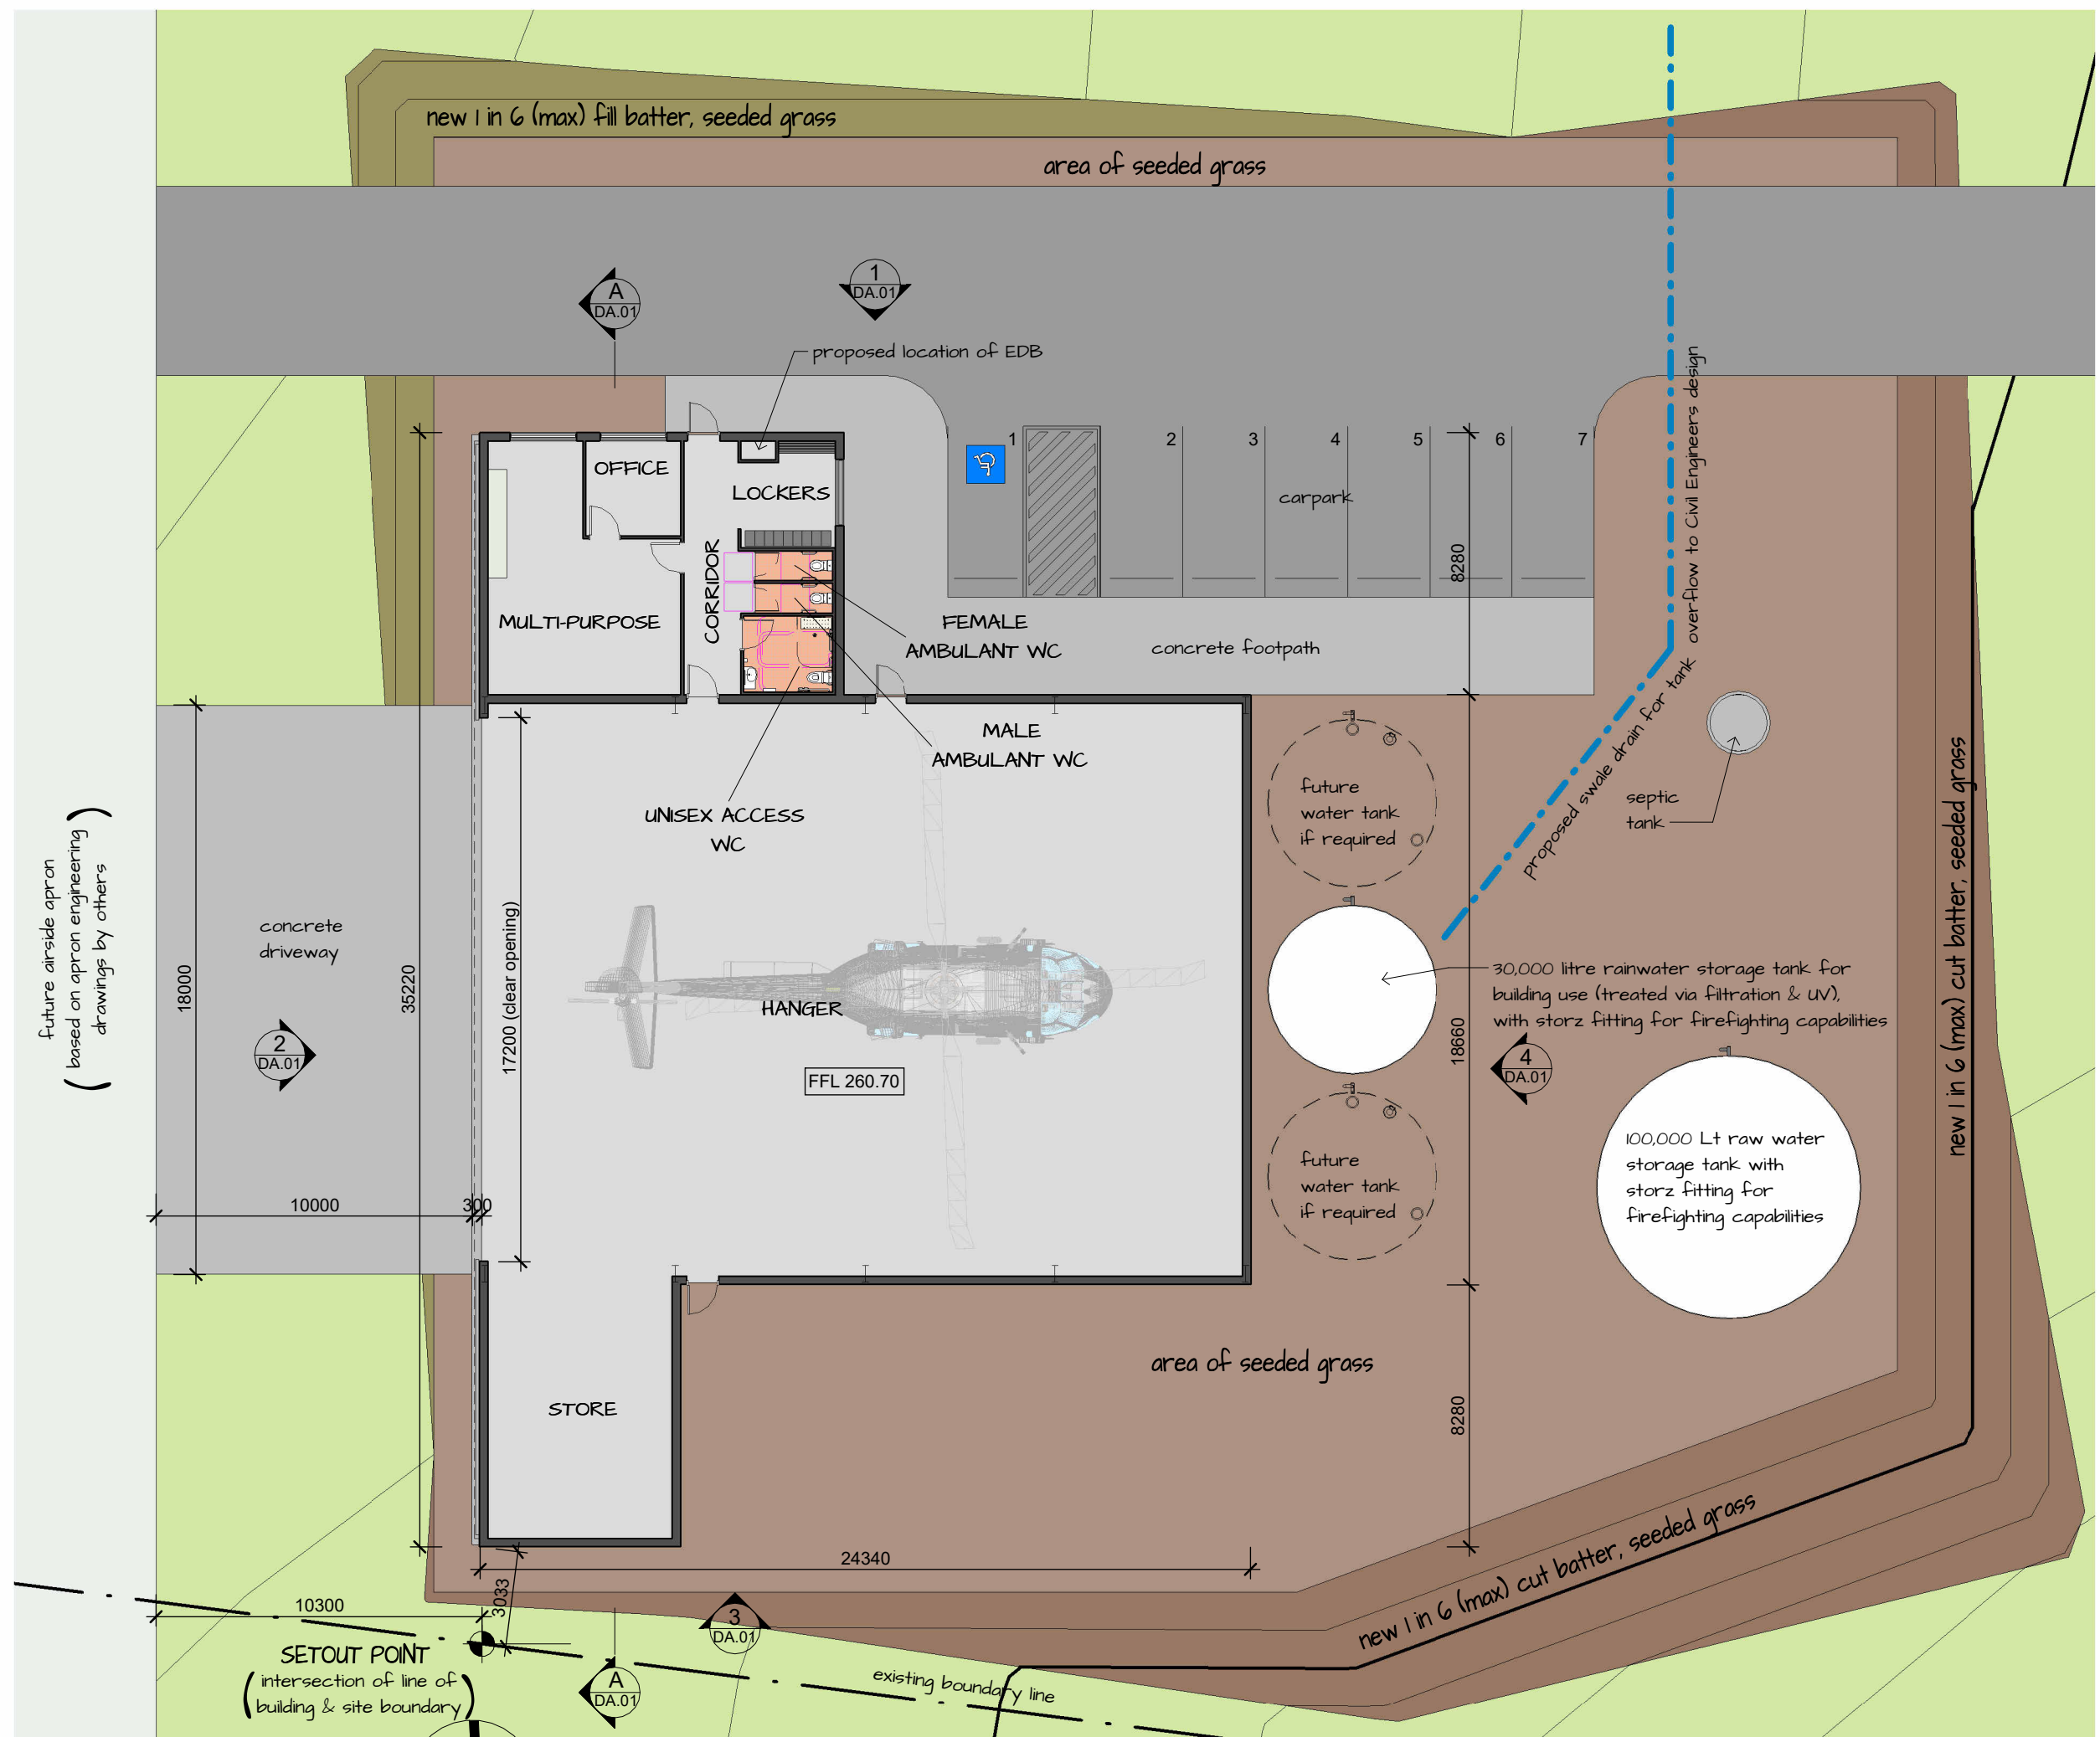


Floor Plan
1 : 200

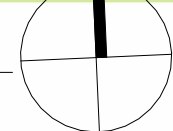


External colour scheme
Roof: colorbond "shale grey"
Walls: colorbond "dune"

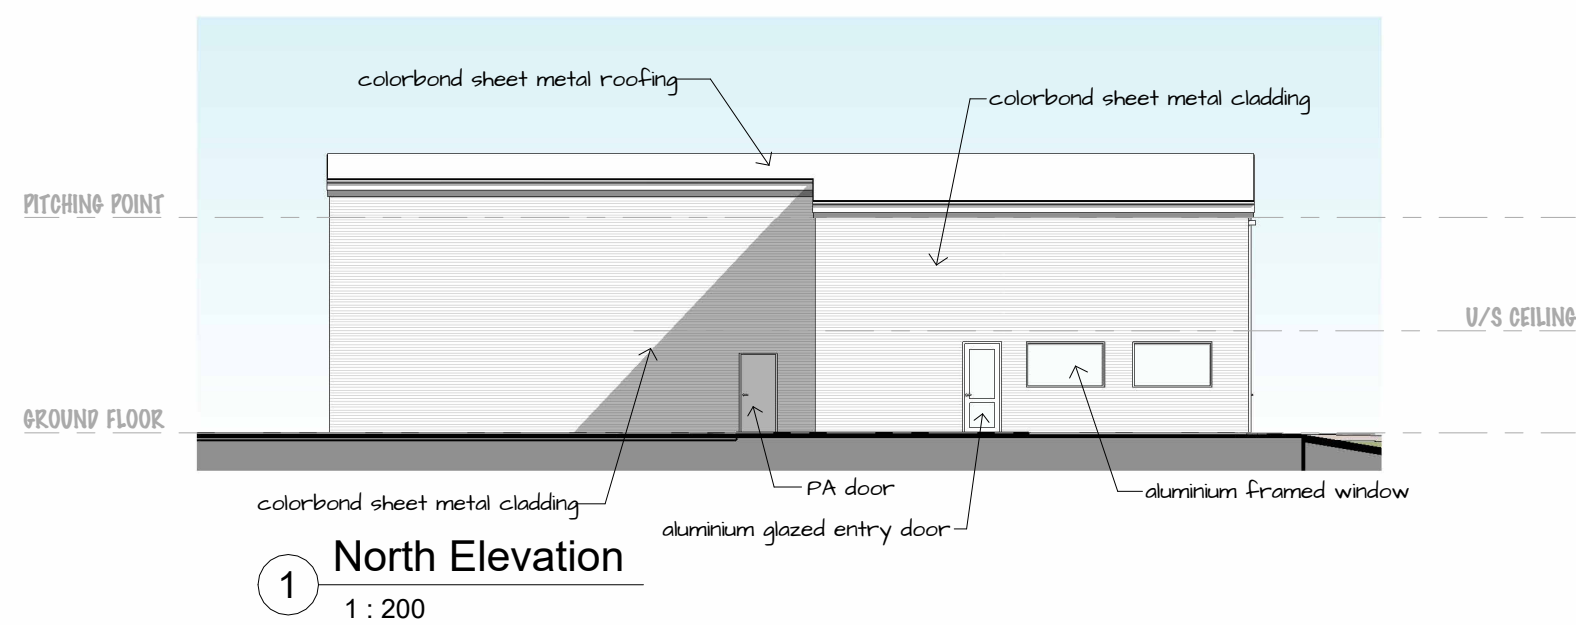


1 North Elevation
1 : 200

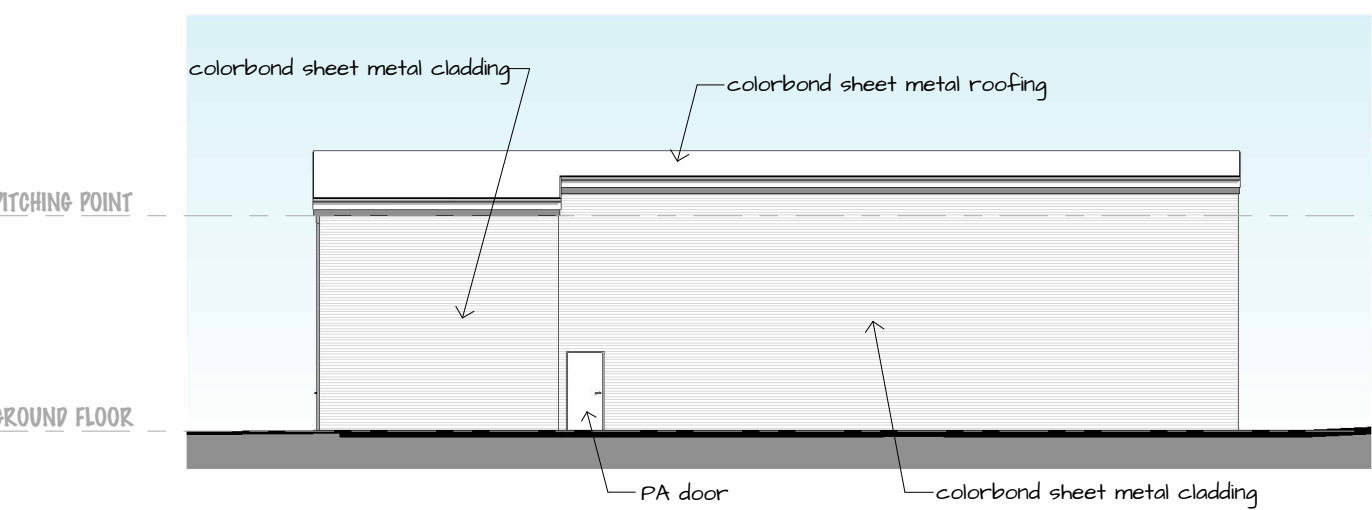


3 South Elevation
1 : 200

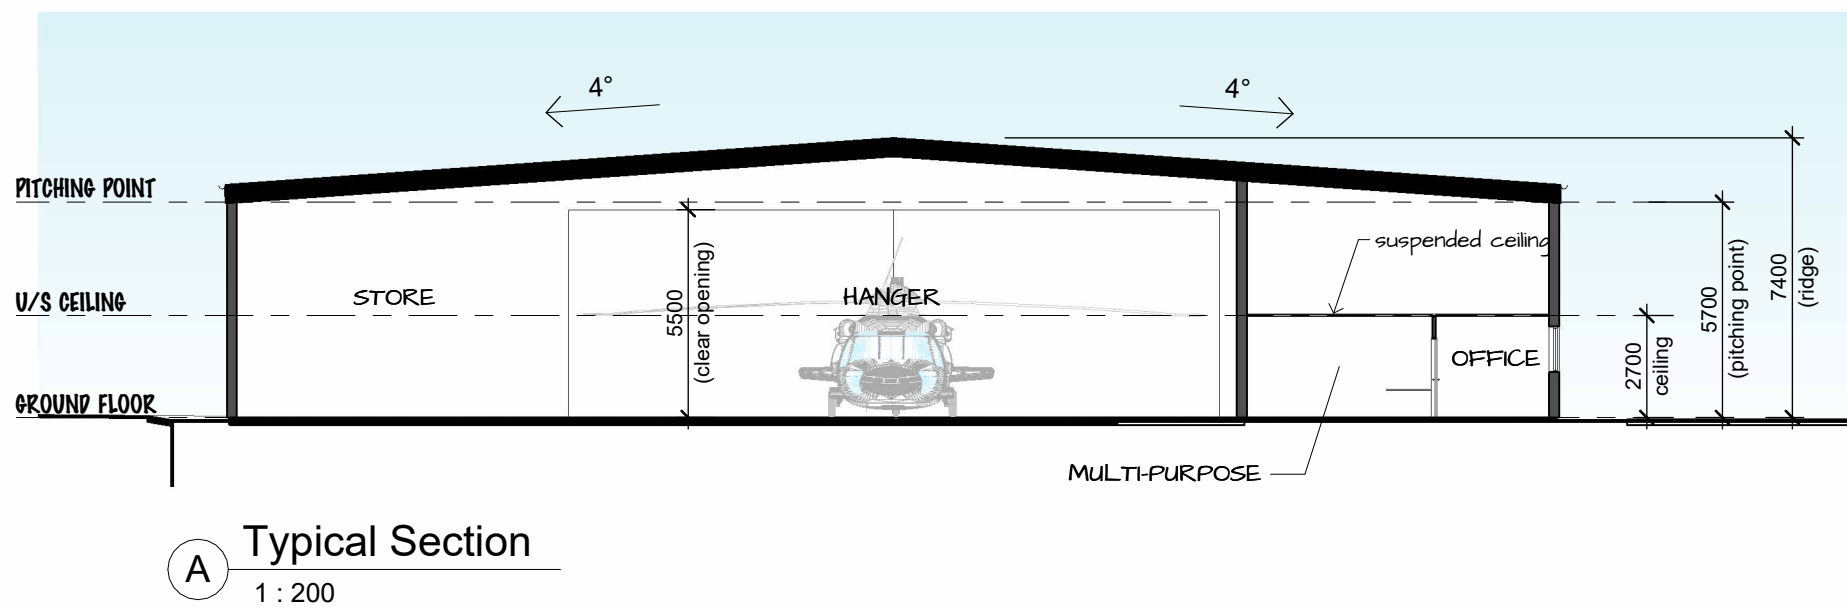

A Typical Section
1 : 200

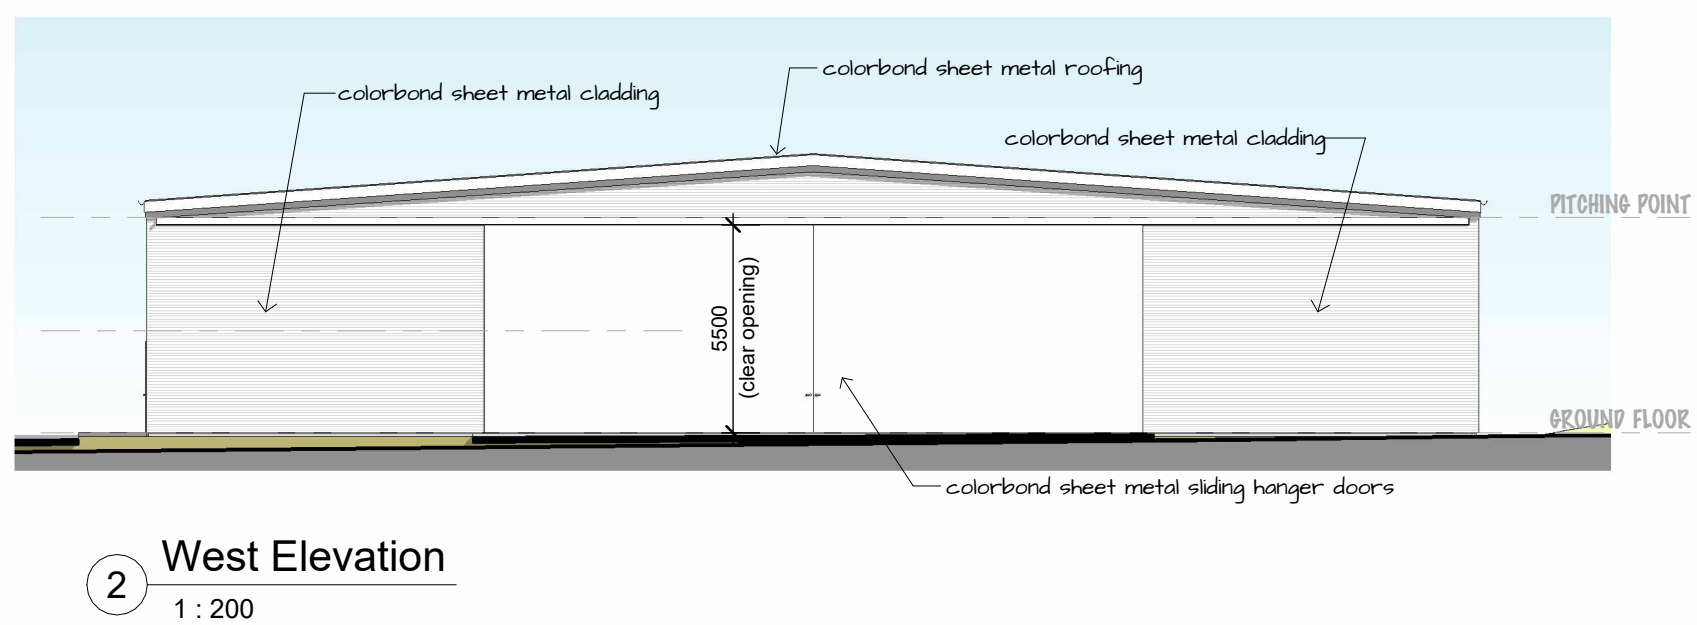

2 West Elevation
1 : 200

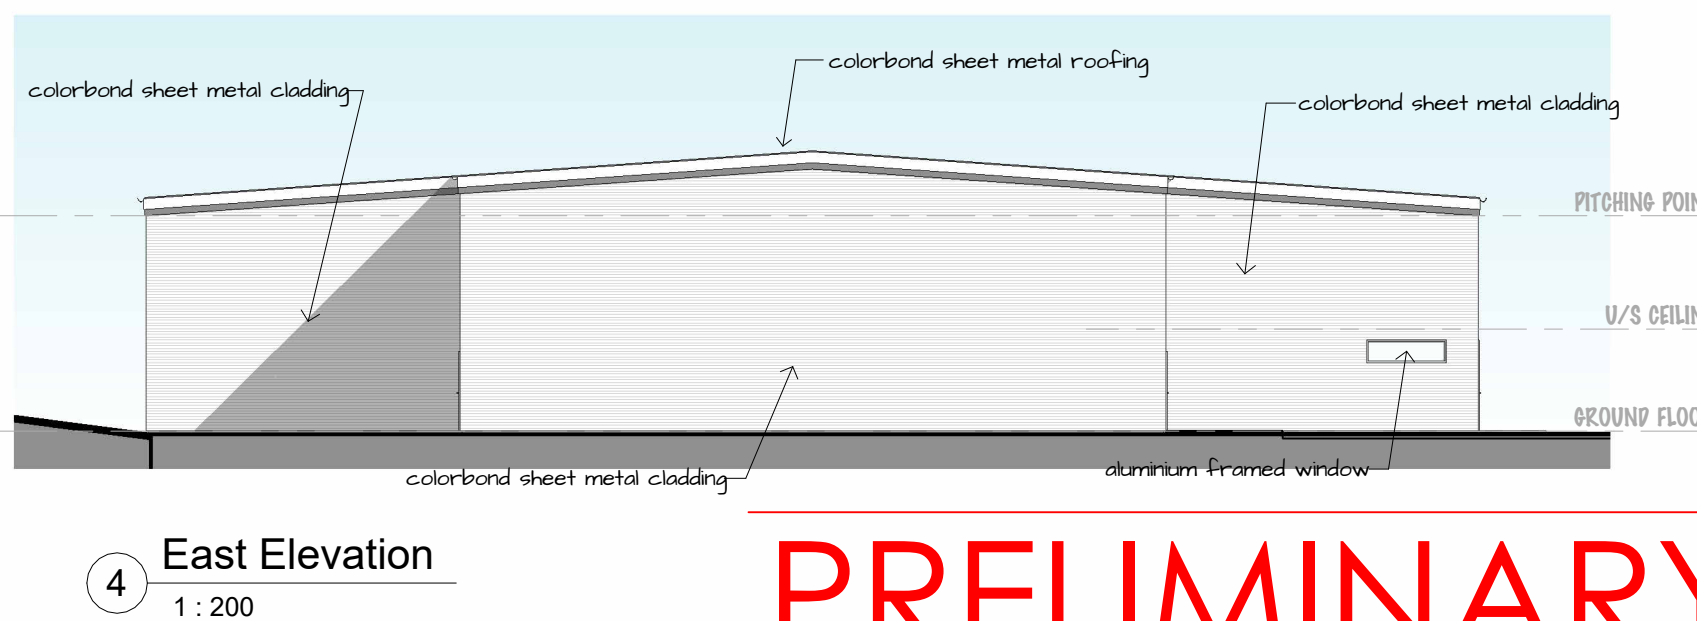

4 East Elevation
1 : 200

PRELIMINARY

