


Proposed Storage Shed with Attached Awning  
 6.3m x 13.4m = 84.42m<sup>2</sup>

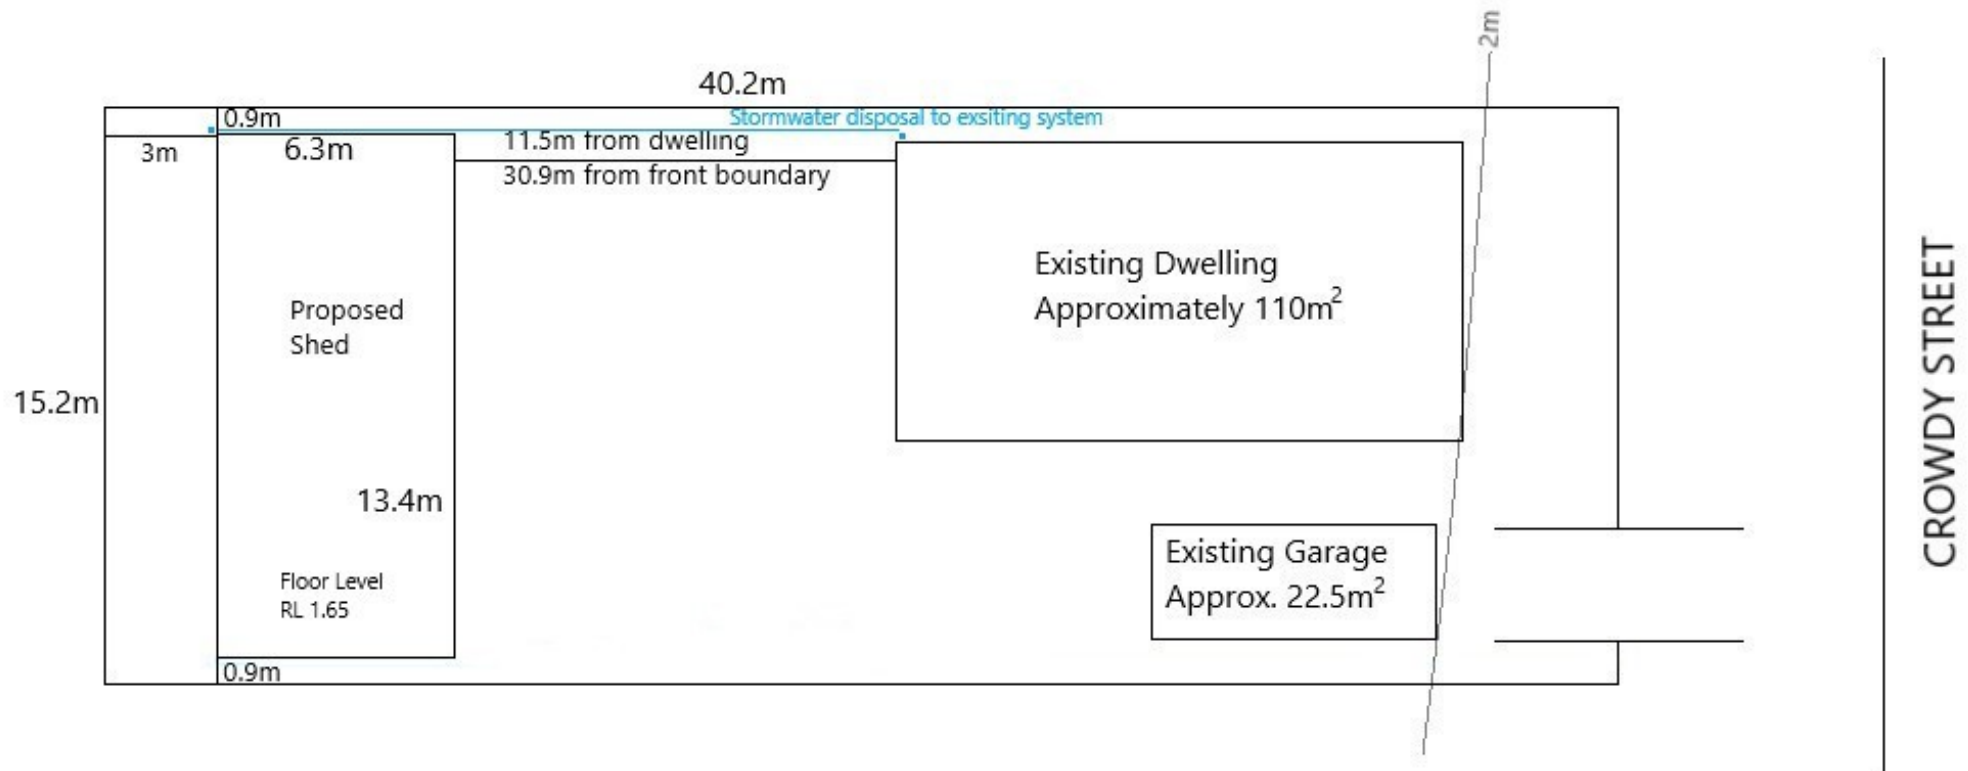

|   |   |            |
|---|---|------------|
| Steven & Jayde AGNEW<br>35 Crowdy Street, Harrington 2427                             |   |            |
| Lot 318 DP 754415<br>607m <sup>2</sup>  | Site Planv3                               | 19/06/2025 |
|   | Scale - 1:200                             | Job #46962 |
|  | 147 Manning River Drive, Taree South 2430 |            |
|   | Phone : 02 6551 6006                      |            |
|   | Email : stablesheds@westnet.com.au        |            |
|   | ABN No. : 26 008 538 529                  |            |