



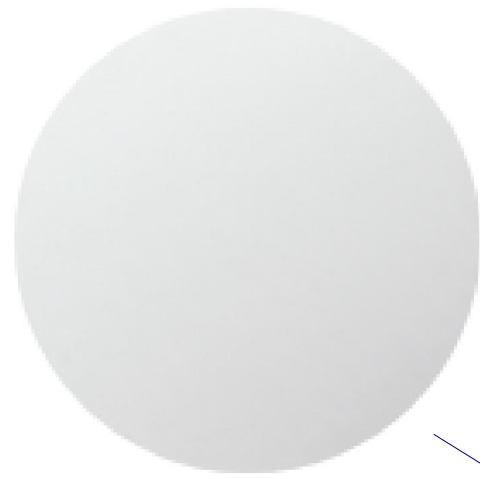


PEARL WHITE

WINDOWS
FASCIA
POSTS

ROOF
GUTTER
BARGE BOARD
RENDER

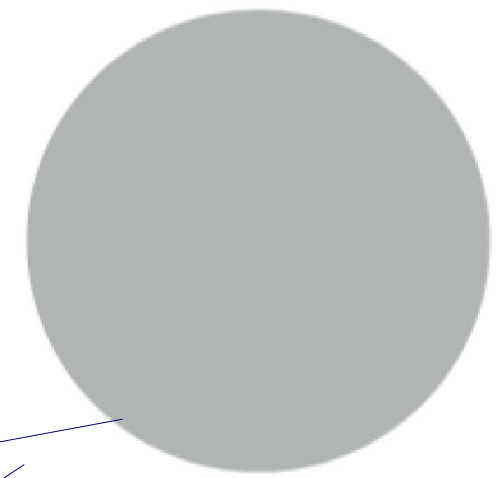


Shale Grey™
Classic finish

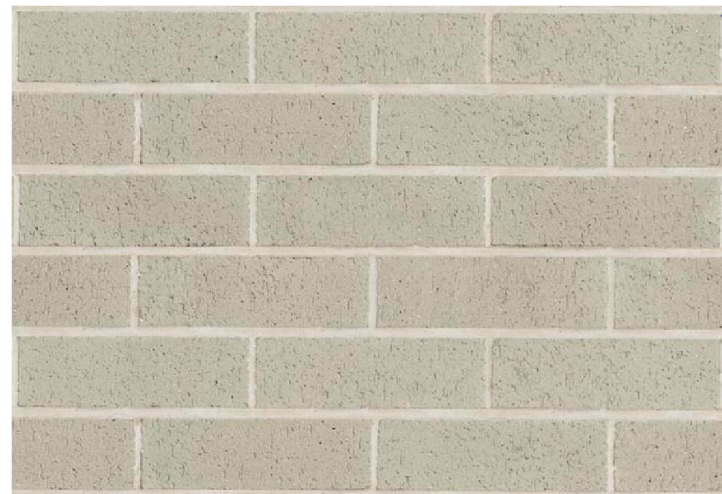

PGH BRICKS
NATURALS
MOON DUST

GARAGE DOOR

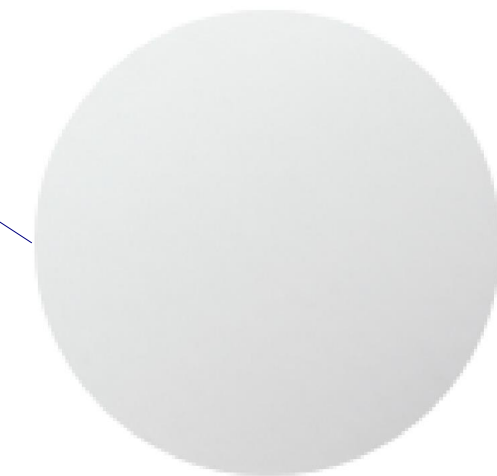

PEARL WHITE

SCHEDULE OF MATERIALS, COLOURS AND FINISHES

Youla & Stan Vlatos

Site Address: 64 Lambeth Street Panania.

PHONE:

FAX:

EMAIL:

SOFTPLAN

ARCHITECTURAL DESIGN SOFTWARE

SCALE: As Noted

DATE: 24/06/2025

Arabella Homes

56 Eschol Park Dr Eschol Park NSW 2558

PHONE: 0412 403 602 FAX: 9820 1969

admin@arabellahomes.com.au

Page No : 2

DRAWN BY: