

LEGEND:


- NG 26.05

+

EXISTING SPOT HEIGHT
- -----

BOUNDARY LINE
- BUILDING FOOTPRINT
- ROOF LINE
- EXISTING TREE
- DENOTES BENCH MARK

Notes:
All storm water Networks are existing.
Install 1000 L Rainwater Tank as per
Basix requirement

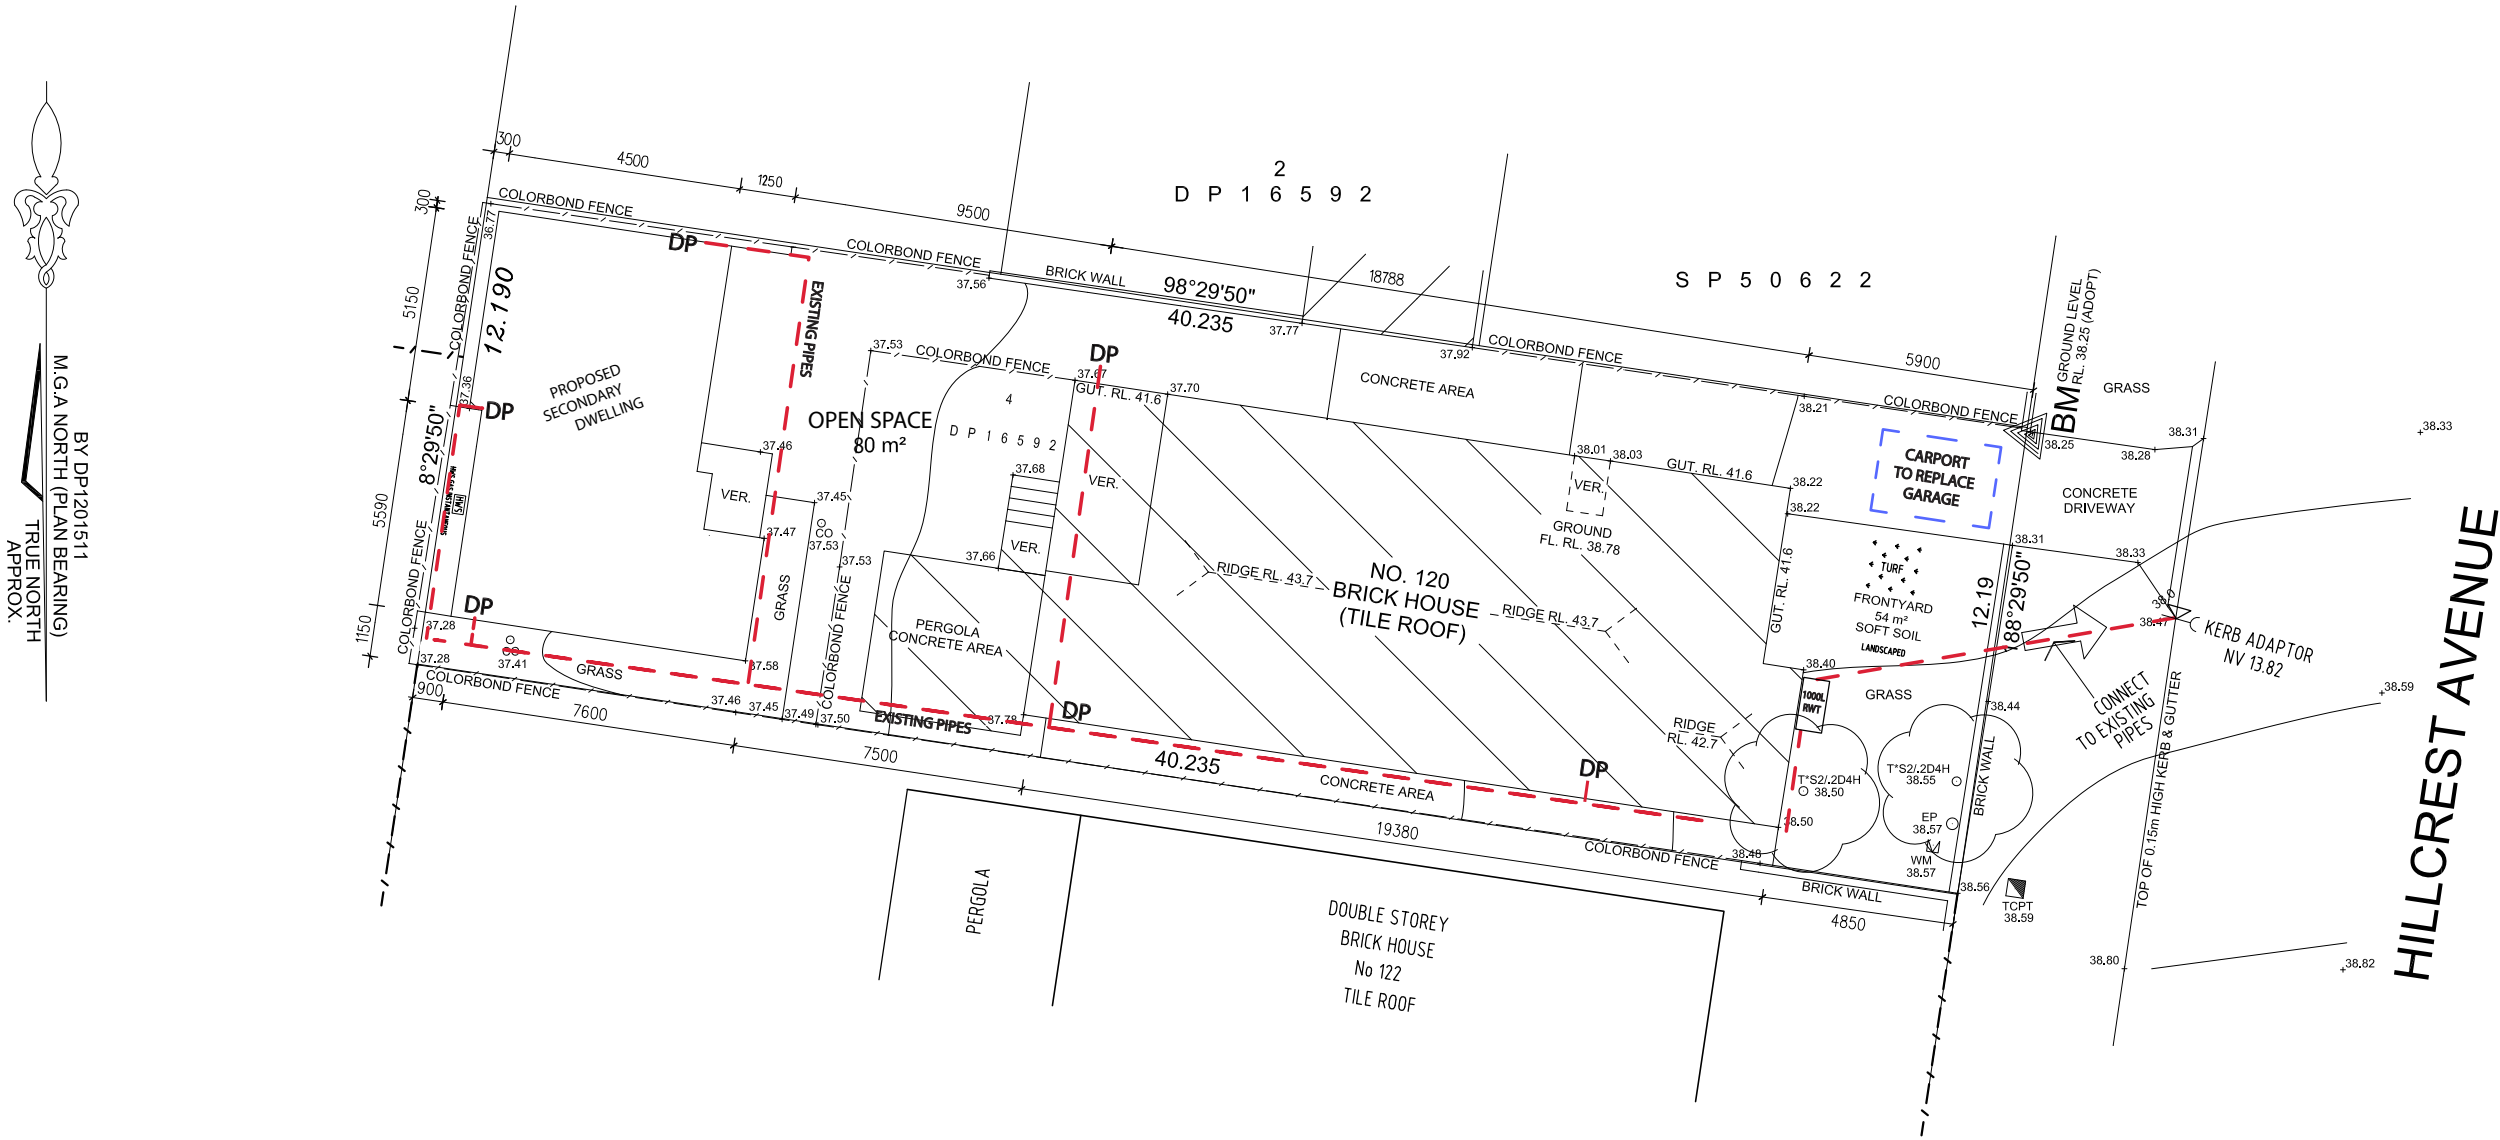

Client:	ALI	Title:	STORMWATER PLAN	REVISION:	AR 1	Sheet	1	DESIGN	ALMAJD CONSTRUCTION
Address:	Lot 4 DP 16592 120 HILLCREST AV, GREENACRE NSW 2190 BANKSTOWN CITY COUNCIL NSW 2200	Project:	CHANGE OF USE OF EXISTING STUDIO AND GARAGE TO A SECONDARY DWELLING			Scale	1:200	<div><div></div><div></div><div></div><div></div><div></div></div>	
						Date	22/06/2025		