



LEGEND:



Notes:
Total Lot size 490SQM
Soft Area 84SQM
concrete Area 190SQM

- NG 26.05

+
- EXISTING SPOT HEIGHT
- BOUNDARY LINE
- BUILDING FOOTPRINT
- ROOF LINE
- 

EXISTING TREE
- 

DENOTES BENCH MARK

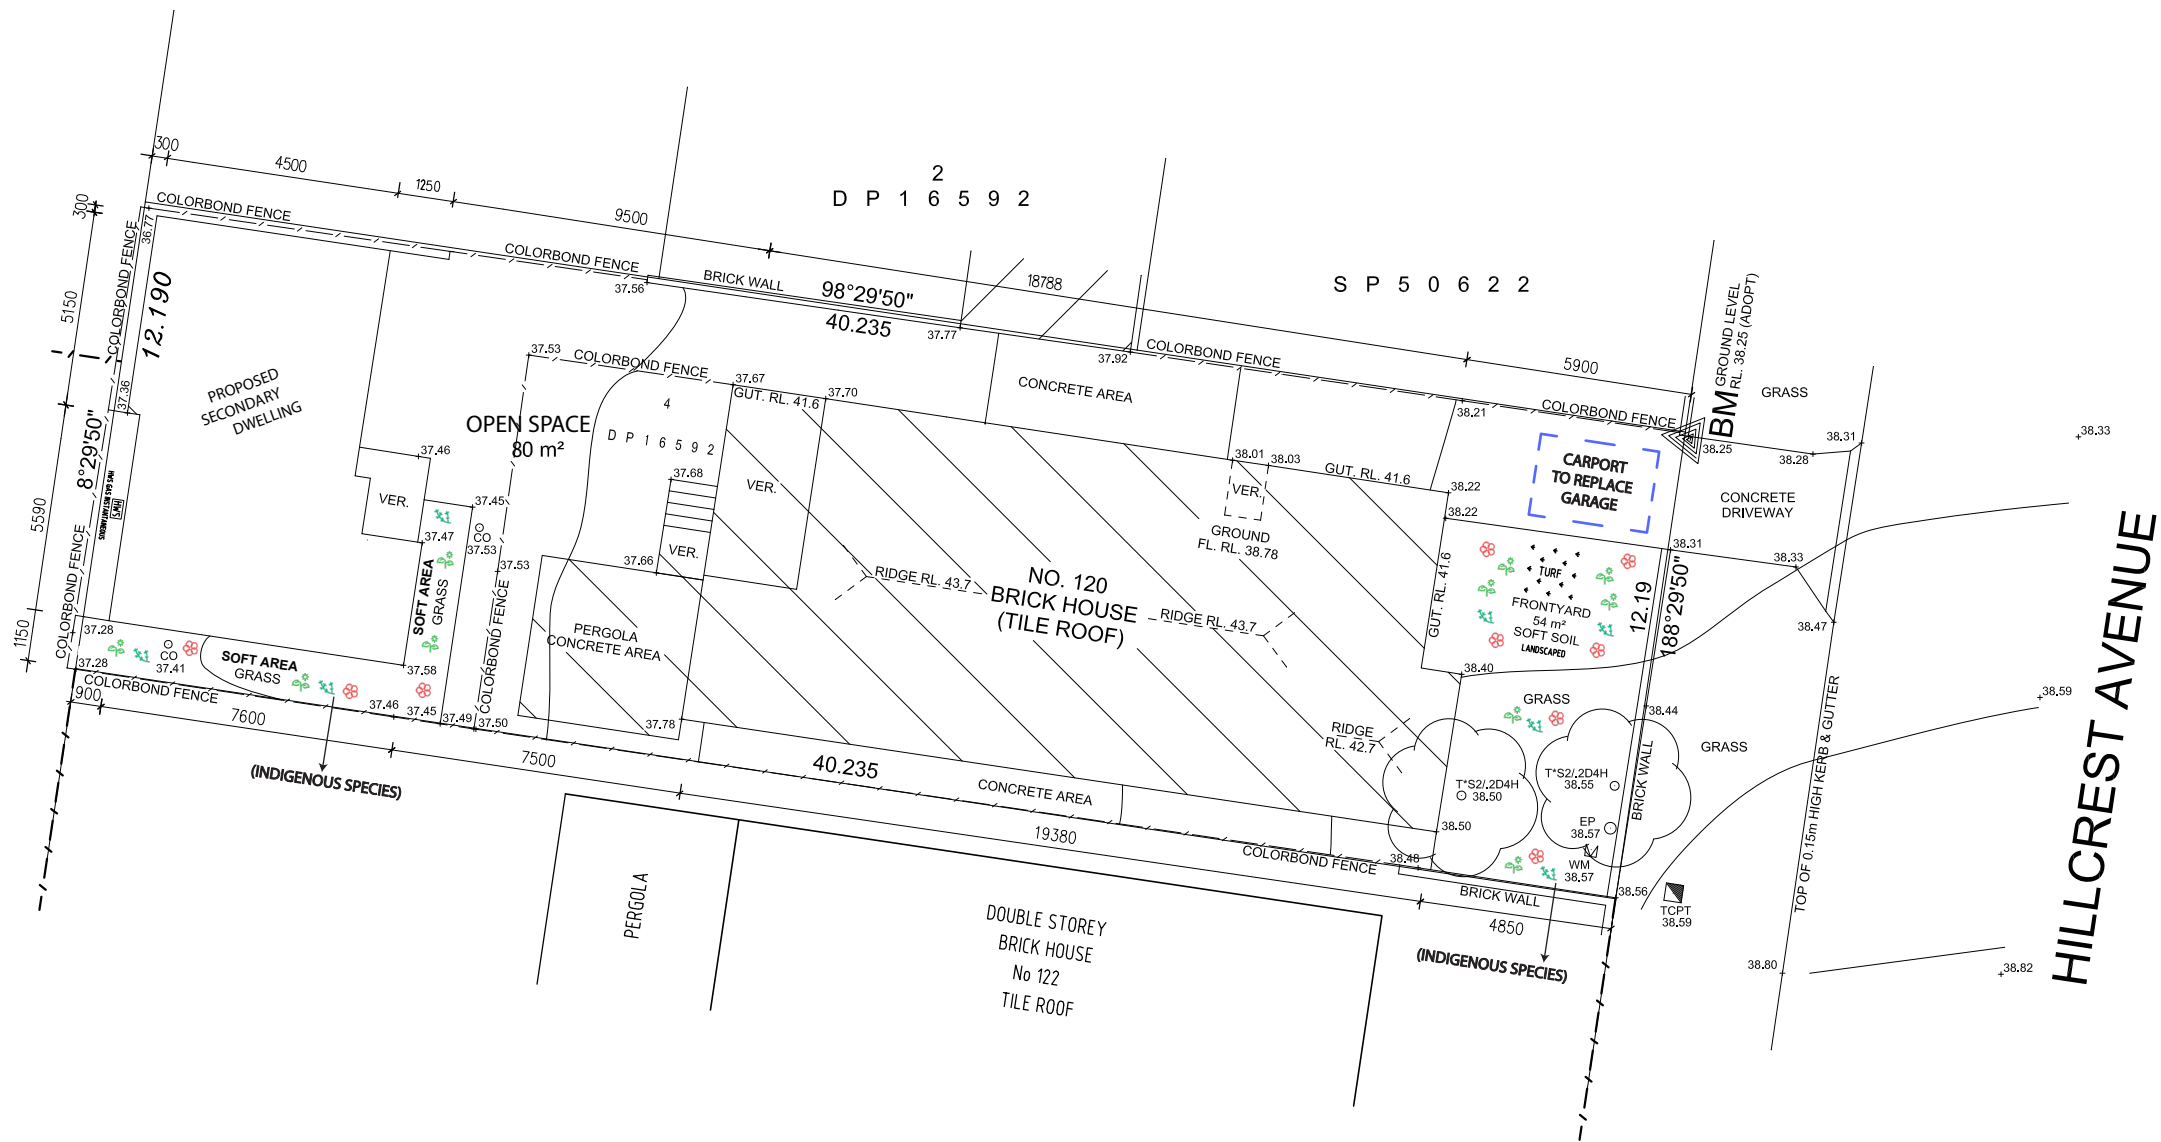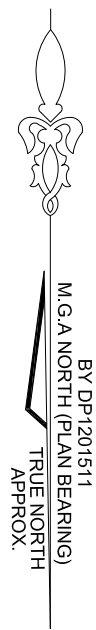

Client:	ALI	Title:	Landscaping Plan	REVISION: AR 1	Sheet 1	DESIGN	ALMAJD CONSTRUCTION
Address:	Lot 4 DP 16592 120 HILLCREST AV, GREENACRE NSW 2190 BANKSTOWN CITY COUNCIL NSW 2200	Project:	CHANGE OF USE OF EXISTING STUDIO AND GARAGE TO A SECONDARY DWELLING		Scale 1:200	<div><div>12345</div></div>	
					Date 22/06/2025		