


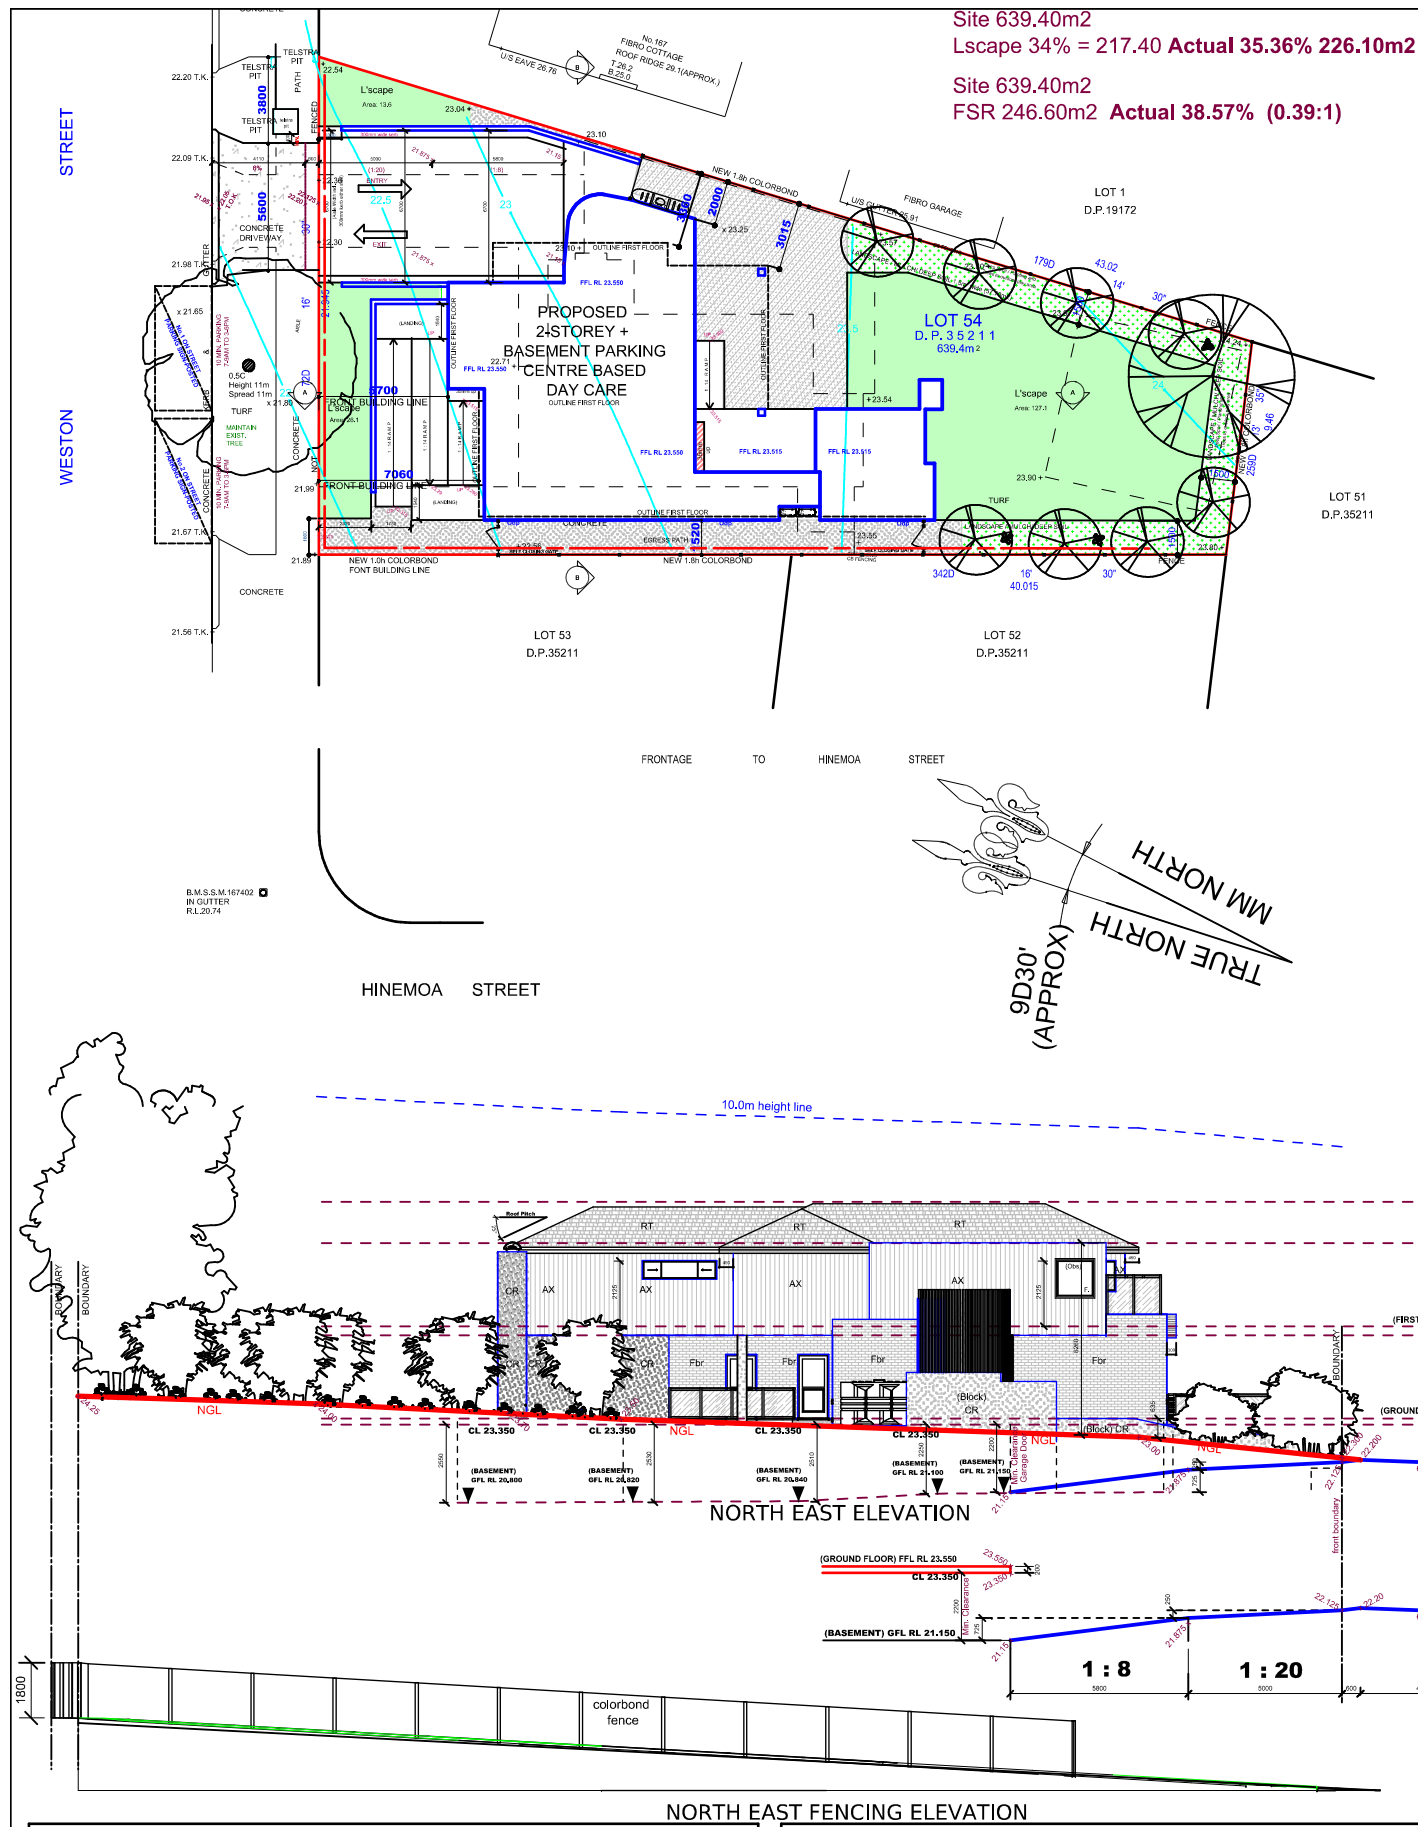

design - basix - build

M: 0417 45 888 6

E: design@d-b-b.com

W: d-b-b.com

experienced & practising designer & builder Since 1997



Client :

SMJ Constructions P/L

Project Title :

Centre Base Childcare at:
L54, 169 Weston Street, Panania

E		
D	30/06/25	DA SUBMISSION
C	29/05/25	Consultants Issue
B	20/05/25	Consultants Issue
A	03/11/24	Concept Designs
No.	Date	Revision

Not FOR CONSTRUCTION

Note:
-Do not scale off drawings
-All works to be set out by a registered survey
-Builder or contractor to verify all dimensions
& levels as well notify the designer of any
discrepancies prior to commencing any work
-Refer to Engineers drawings for structural details
© Copyright of design and information shown here
is retained and authority is required for any
reproduction.
-Not for Construction unless noted otherwise
in the issue and revision block

NOTIFICATION

Scale:	Drawn By:	Drawing No.
NTS	dbb	
Date:	Issue:	
03/11/24	DA-C	notif.1