
THIS DRAWING IS SUBJECT TO COPYRIGHT LAWS AND MAY NOT BE COPIED WITHOUT THE WRITTEN PERMISSION OF OZY HOMES PTY LTD-ACN 163 519 079

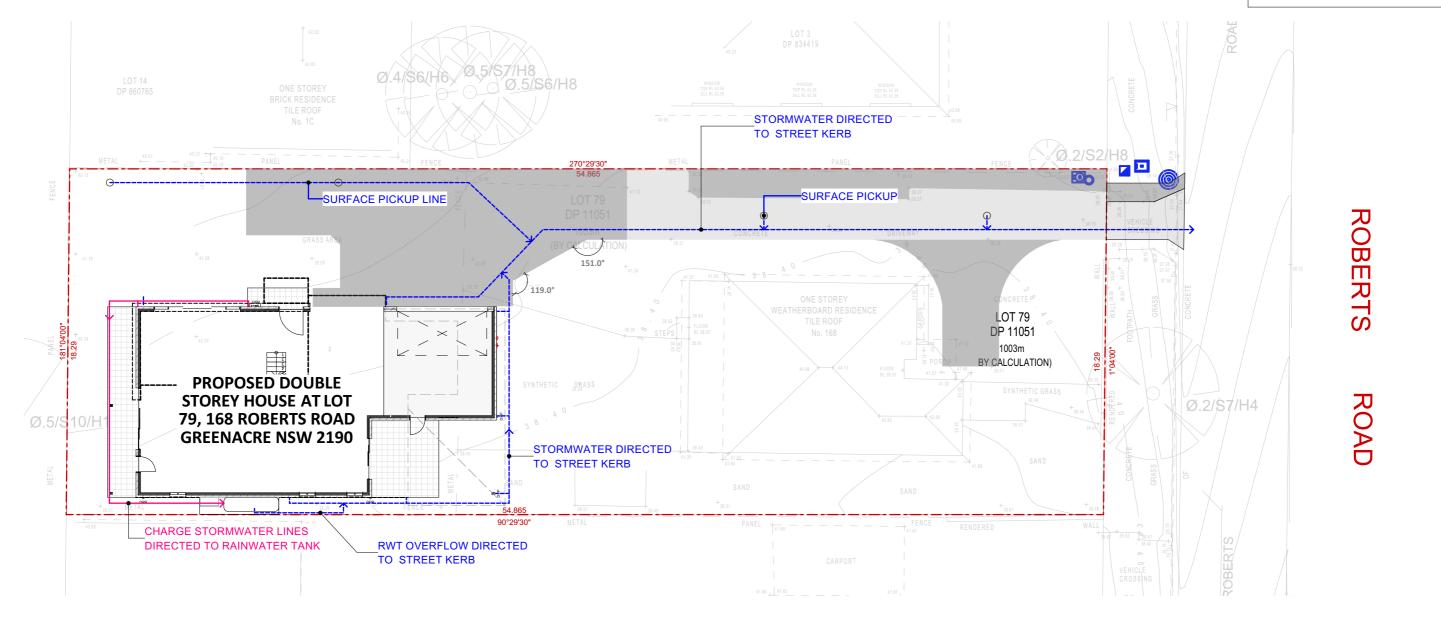

CONCEPT STORMWATER PLAN
1:200

CLIENT APPROVAL

APPROVED BY:

1. _______2. _____

SIGNATURE: 1. ______2. _____

DATE:

FOR DA

Rev	Date	Issue For:	Int.
Α	01/07/2025	FOR DA	SC

CI	LIENT:	LOT NO:
	CONFIDENTIAL	79
AI	DDRESS:	DP NO:
1	68 ROBERTS ROAD GREENACRE 2190	11051
St	JBURB:	POSTCODE:
	GREENACRE	2190

SHEET NAME:	COUNCIL:	
STORMWATER CONCEPT PLAN	GREENACRE	
SCALE: 1:200	DRAWN:	
HOUSE NAME:	DATE: 1/07/2025	J
	STORMWATER CONCEPT PLAN SCALE: 1:200	STORMWATER CONCEPT PLAN SCALE: 1:200 HOUSE NAME: DRAWN: DD DATE:

	NORTH. N	SHEET NO.:	REVISION:	
	JOB NO.:	CHECK ALL DIMENSIONS AND LEVELS PRIOR TO CO DO NOT SCALE DRAWINGS, USE FIGURED DIMENS AND DISCREPANCIES ARE TO VERRIFIED. THESE DESI- AND DESCRIPTION OF THE PRIOR OF THE PRIOR COPYRIGHT LAWS. REPRODUCTION, ALTERATION USAGE OF THESE IN PART OR WHOLE.	IONS ONLY. IGNS AND PLAN JBJECT TO I, MODIFICATION OR IT THE CONSENT OF OZY	-
	2024-113	HOMES IS STRICTLY PROHIBITED. LEGAL ACTION W AGAINST OFFENDERS	/ILL BE TAKEN	H

-ALL DIMENSIONS ARE HARD FRAME/ MASONRY/
CONCRETE SIZES, NOT FINISHED BUILDING OR ROOM
SIZES. THE PLAN DIMENSIONS DO NOT TAKE INTO
ACCOUNT APPLIED CEILING, WALL OR FLOOR
FINISHES.FINISHED DIMENSIONS OF A ROOM CAN VARY
BY AS MUCH AS 60 - 70MM FROM NOMINATED SIZES
-FINISHED FLOOR LEVELS SPECIFIED ARE INDICATIVE
ONLY AND MAY VARY BY +/- 200MM

