


RESIDENTIAL / COMMERCIAL / INTERIORS

GROVE EARLWOOD

12 GROVE STREET, EARLWOOD

ELIE TRASSIEH

29.05.2025

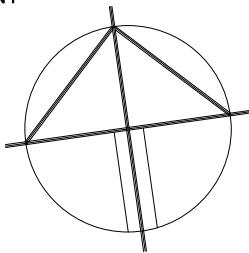

SCALE AS INDICATED @ A1

## NOTES

ALL WORKS TO COMPLY WITH THE RELEVANT AUSTRALIAN STANDARDS

ALL WORKS ARE TO BE CARRIED OUT IN ACCORDANCE WITH THE REQUIREMENTS OF THE BUILDING CODE OF AUSTRALIA.

ALL DIMS TO BE VERIFIED BY BUILDER PRIOR TO CONSTRUCTION.

BOUNDARY DIMENSIONS & ALL LEVELS SUBJECT TO CONFIRMATION BY BUILDER.

USE FIGURED DIMENSIONS ONLY, DO NOT SCALE FROM PLANS.

REV/DATE	DESCRIPTION
A 10.06.25	ISSUED FOR INITIAL REVIEW
B 16.06.25	ISSUED FOR DESIGN REVIEW
C 17.06.25	ISSUED FOR CONSULTANTS
D XXXX	XXXX
E XXXX	XXXX
F XXXX	XXXX

## LEGEN

- |  |                      |
|--|----------------------|
|  | NON-TRAFFICABLE      |
|  | LANDSCAPE            |
|  | CONCRETE PATH        |
|  | CONCRETE SURFACE     |
|  | SWIMMING POOL        |
|  | TILED FLOOR          |
|  | ARTICULATION         |
|  | OVERHEAD             |
|  | HIDDEN               |
|  | SITE BOUNDARY        |
|  | SMOKE ALARM          |
|  | MECH. VENTILATION    |
|  | WET AREA FLOOR WASTE |
|  | 90 STUD WALL         |
|  | 110 BRICK            |
|  | 250 BRICK VENEER     |
|  | 270 DOUBLE BRICK     |
|  | 130 CLADDING         |
|  | 200 HEBBELL WALL     |

**TITLE**

## SHADOW DIAGRAMS


CHECKED BY \_\_\_\_\_

DWG # INHAUS-13





REVISION C

PROJECT #

2543


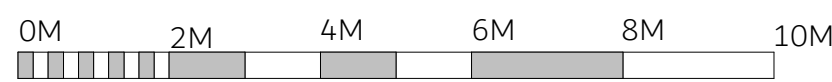


VISUAL SCALE 1:100 @ A1

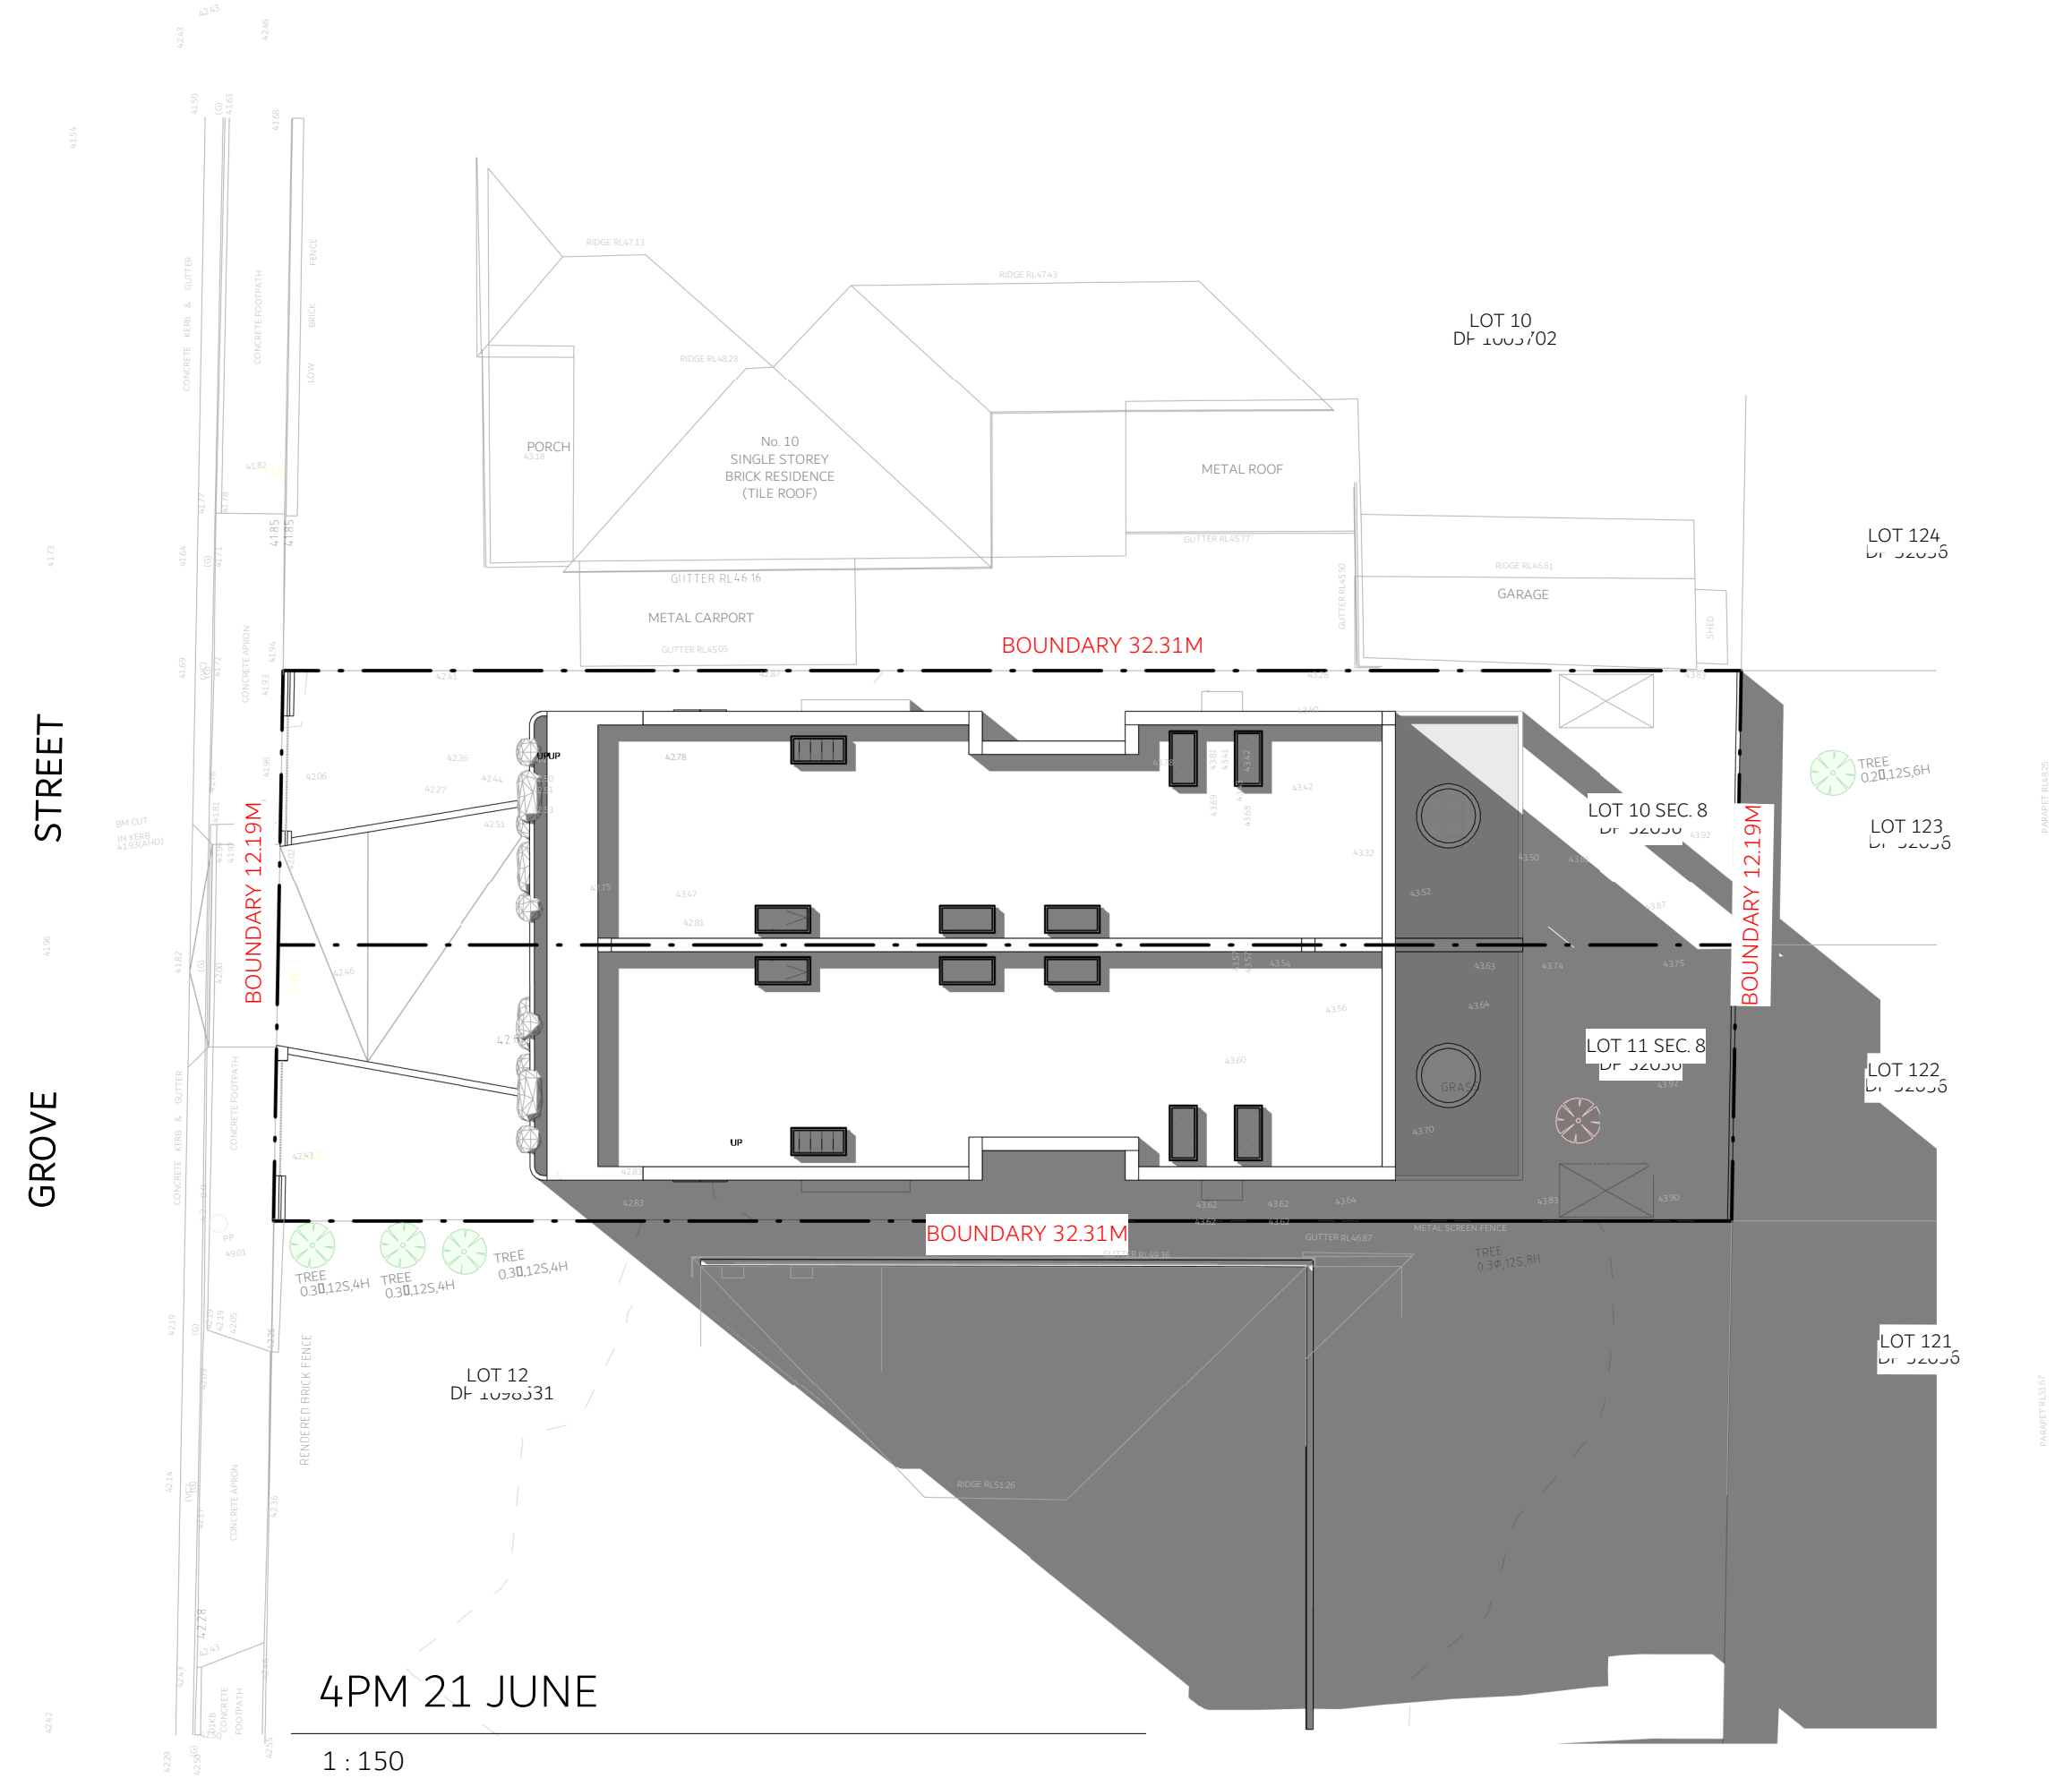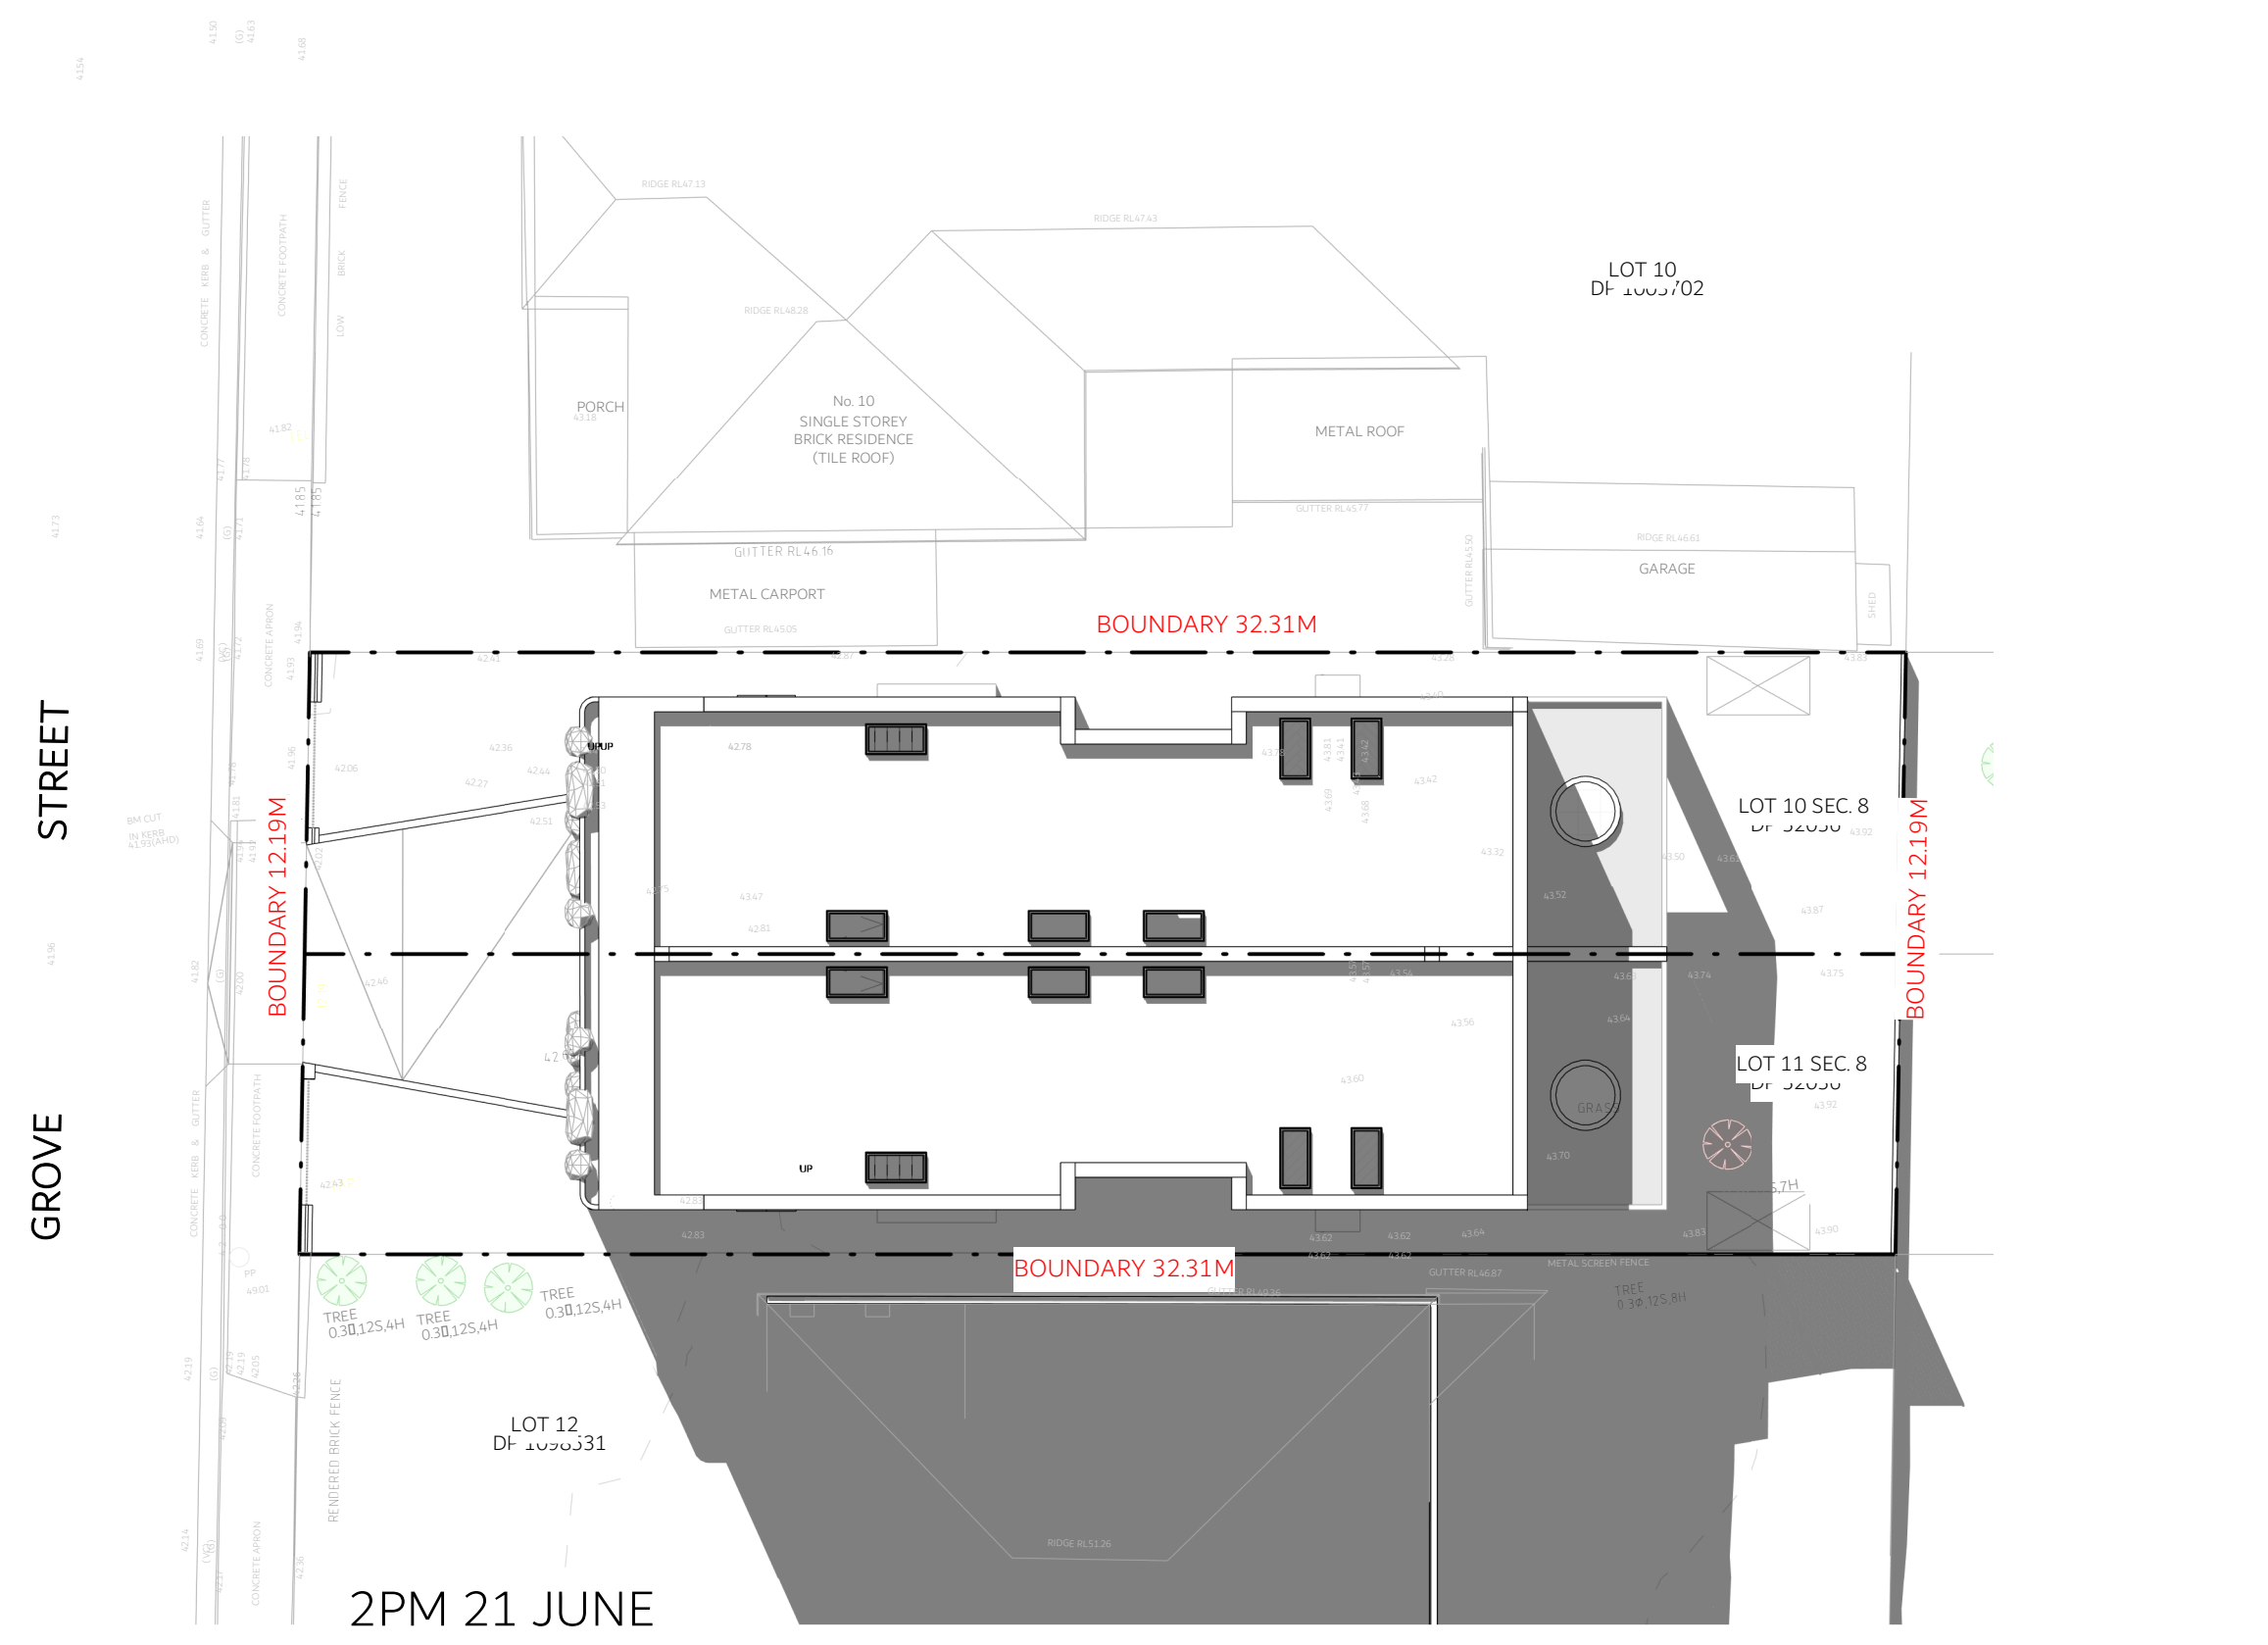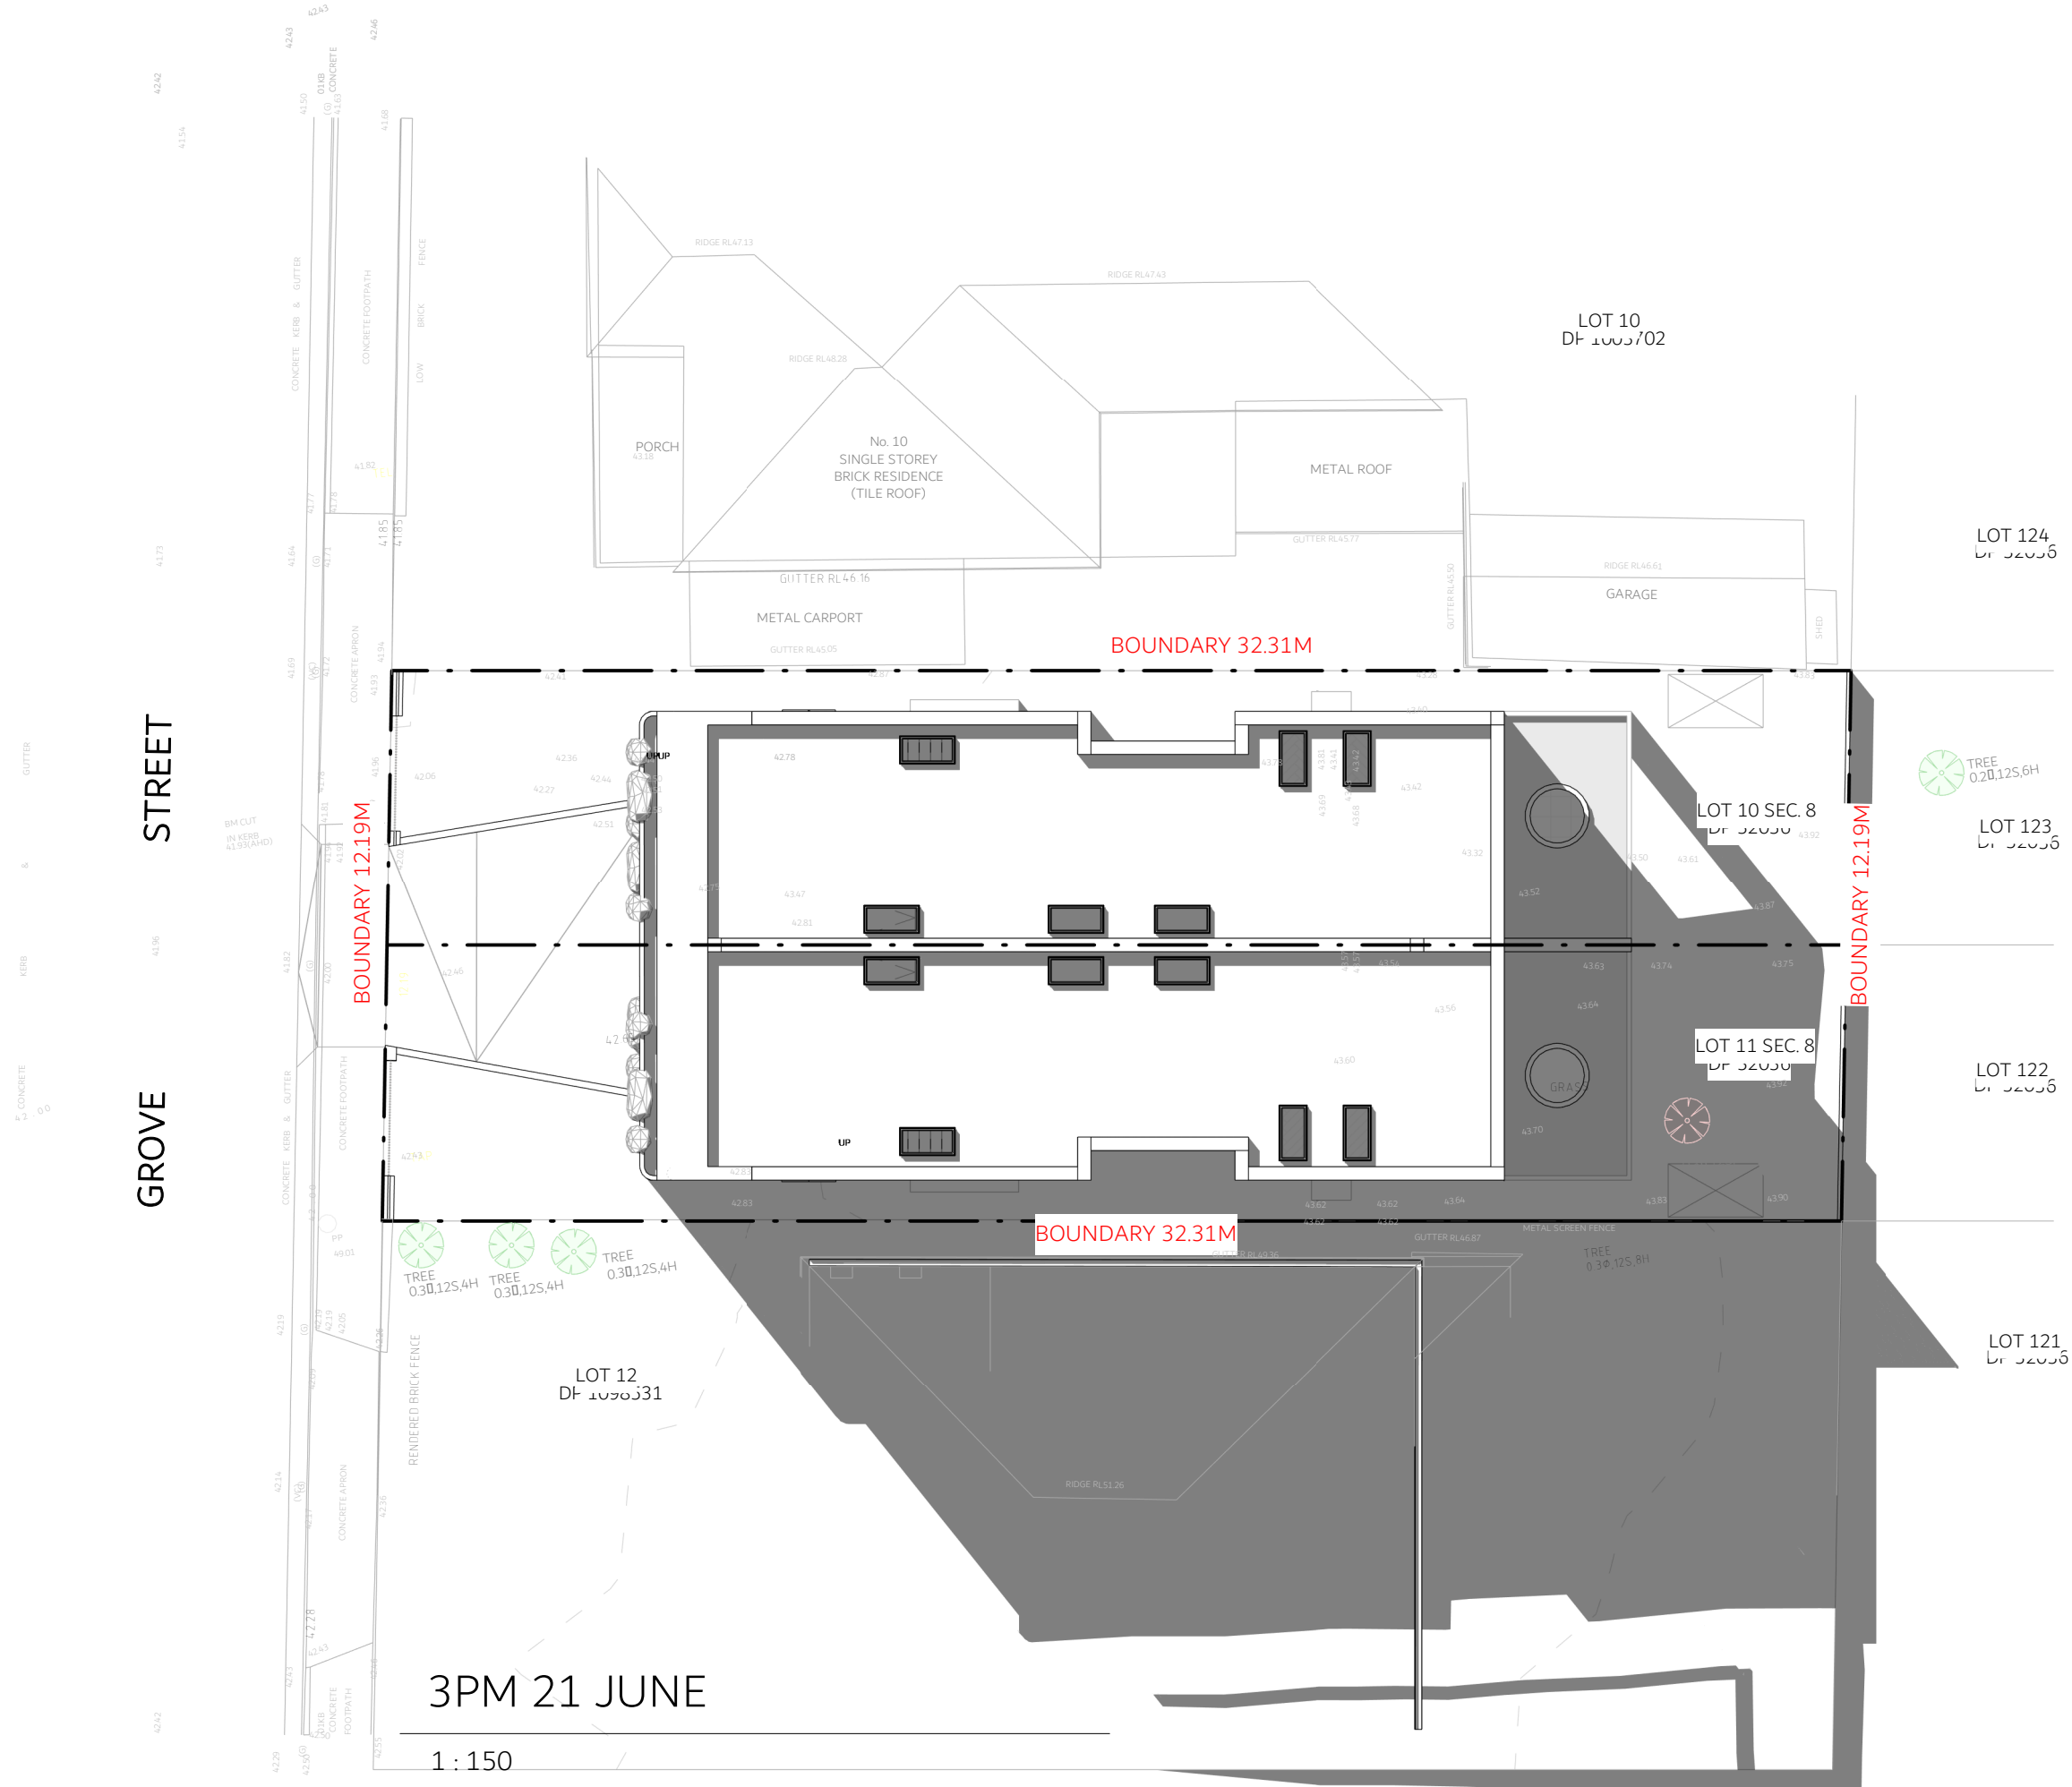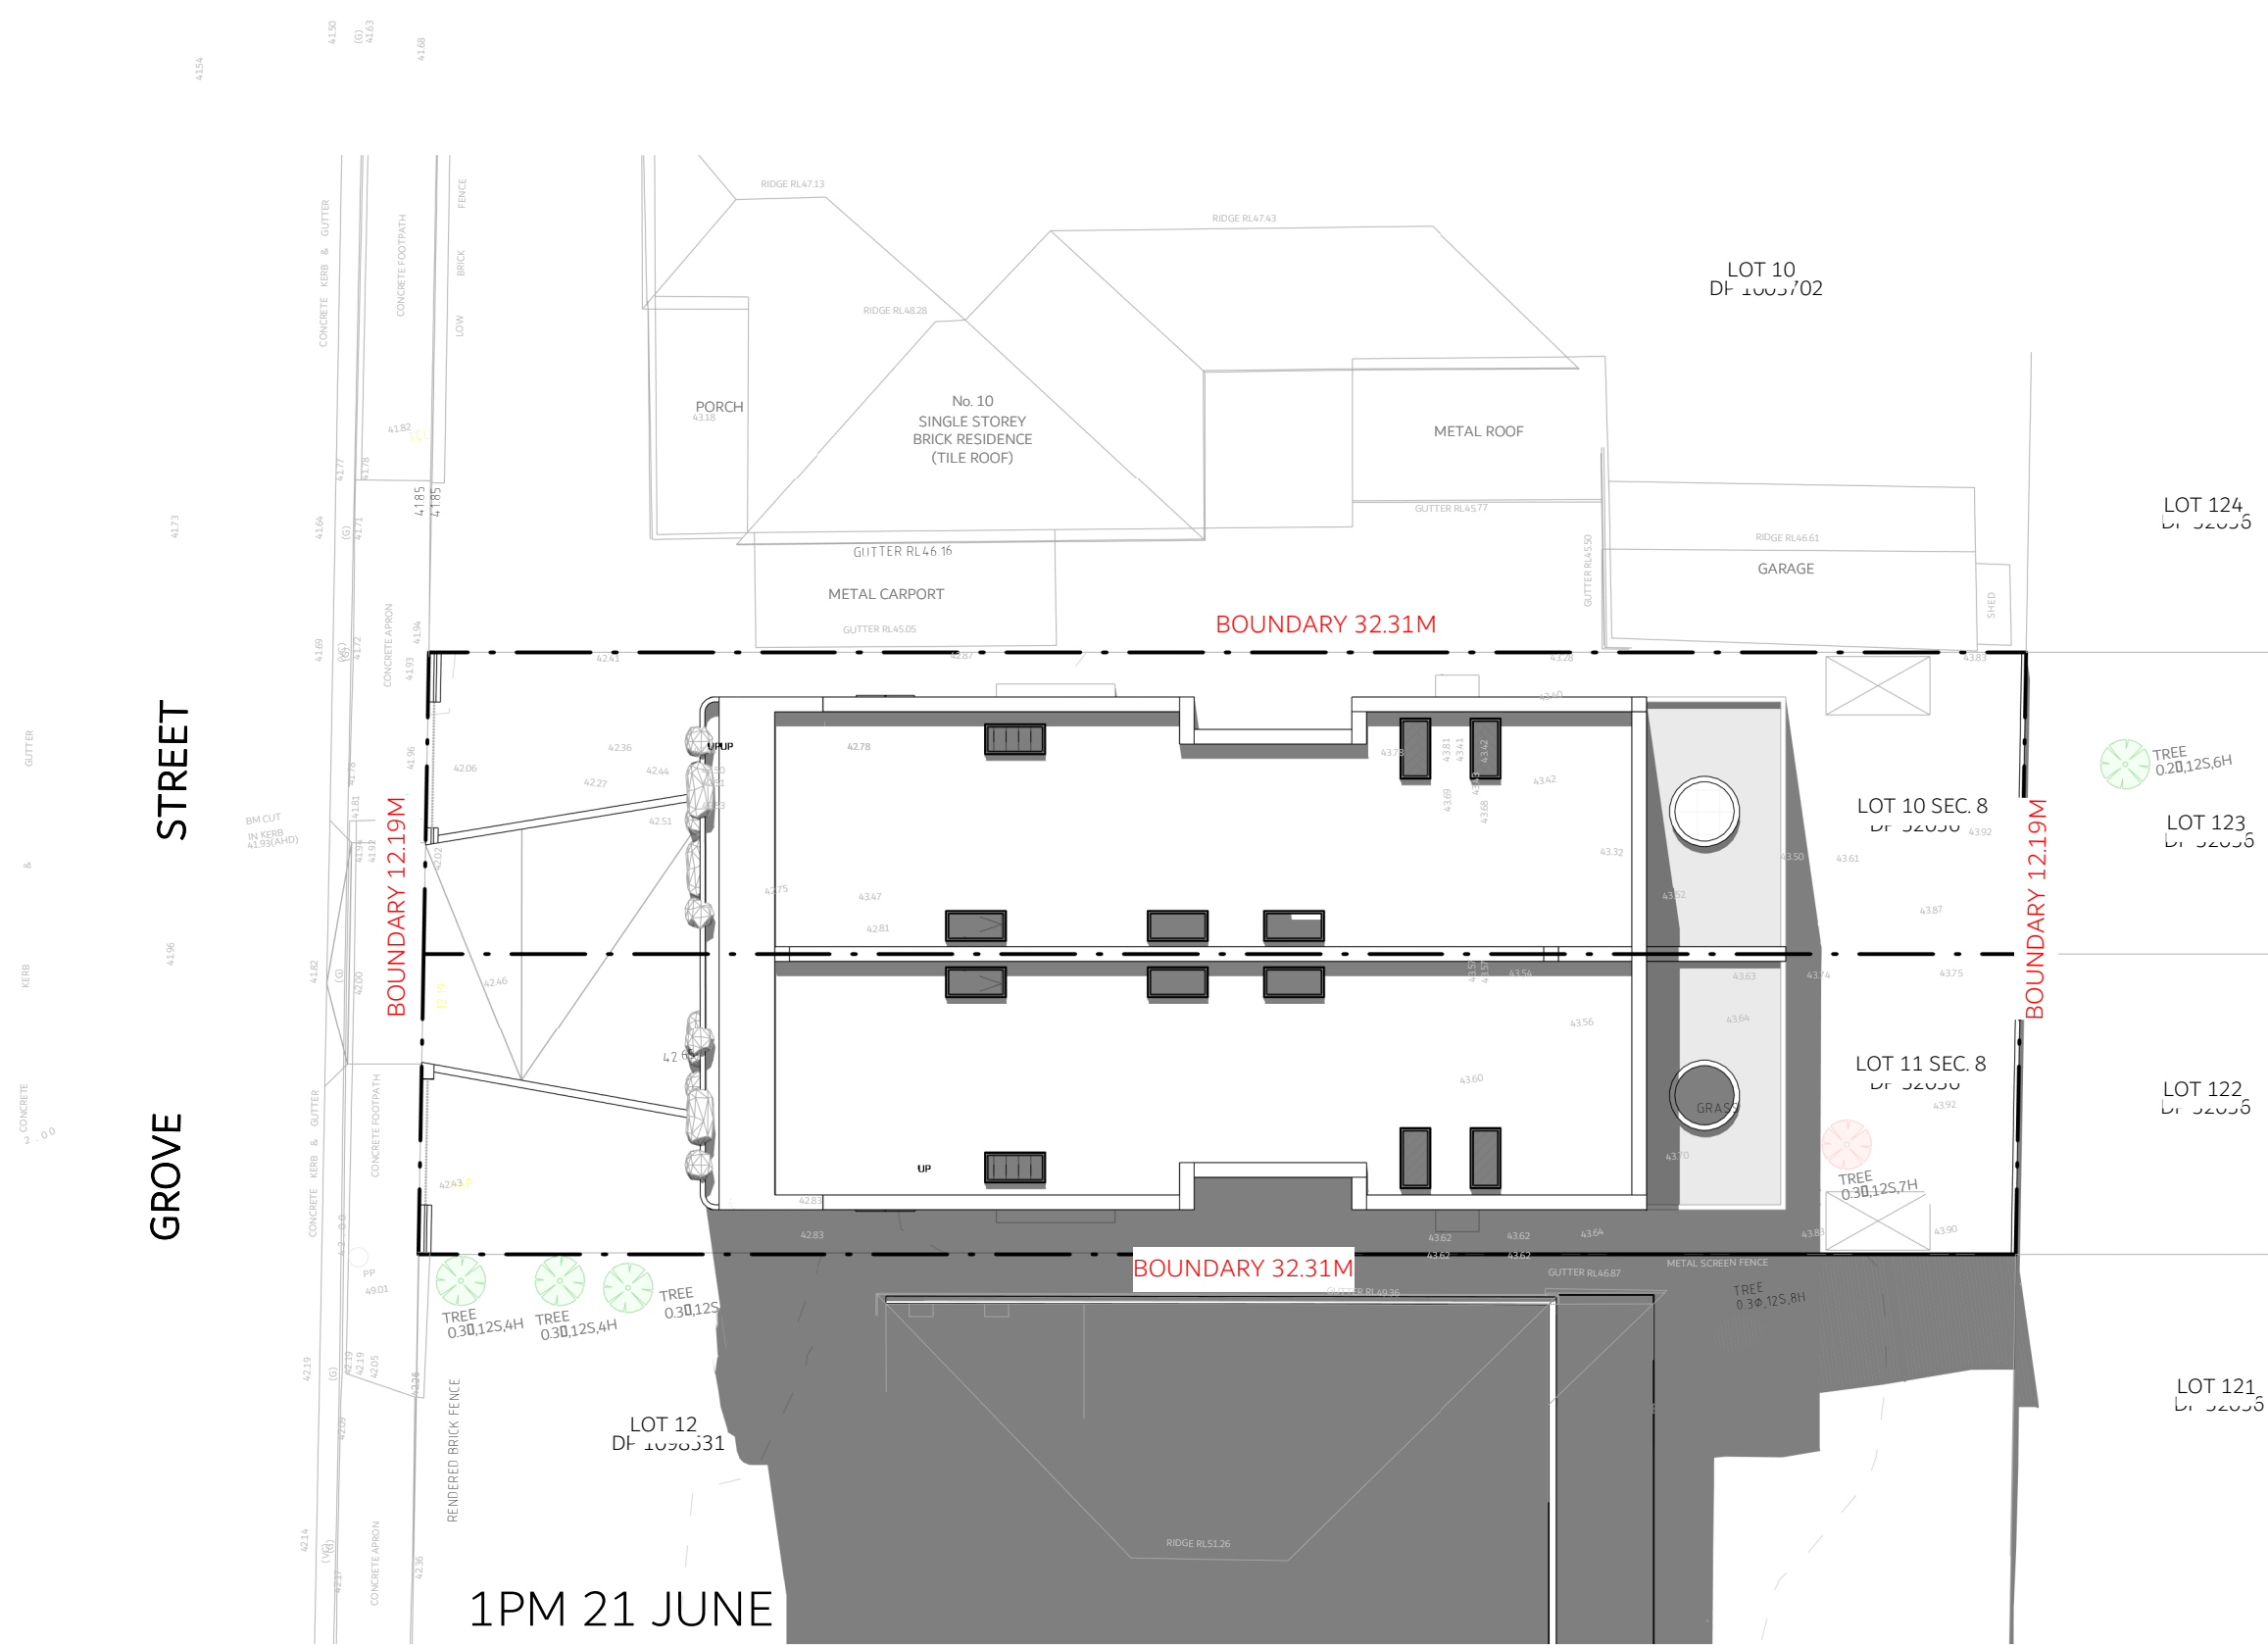

NOT FOR CONSTRUCTION




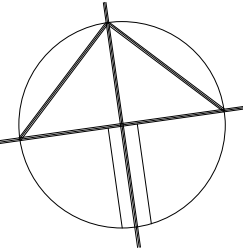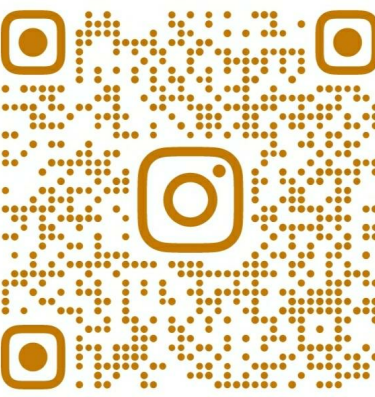

- ALL WORKS TO COMPLY WITH THE RELEVANT AUSTRALIAN STANDARDS
- ALL WORKS ARE TO BE CARRIED OUT IN ACCORDANCE WITH THE REQUIREMENTS OF THE BUILDING CODE OF AUSTRALIA
- ALL DIMS TO BE VERIFIED BY BUILDER PRIOR TO CONSTRUCTION.
- BOUNDARY DIMENSIONS & ALL LEVELS SUBJECT TO CONFIRMATION BY BUILDER
- USE FIGURED DIMENSIONS ONLY, DO NOT SCALE FROM PLANS.


REV/DATE	DESCRIPTION
A 10.06.25	ISSUED FOR INITIAL REVIEW
B 16.06.25	ISSUED FOR DESIGN REVIEW
C 17.06.25	ISSUED FOR CONSULTANTS
D XXXX	XXXX
E XXXX	XXXX
F XXXX	XXXX

LEGEND
NON-TRAFFICABLE
LANDSCAPE
CONCRETE PATH
CONCRETE SURFACE
SWIMMING POOL
TILED FLOOR
ARTICULATION
OVERHEAD
HIDDEN
SITE BOUNDARY
SMOKE ALARM
MECH-VENTILATION
WET AREA FLOOR WASTE
90 STUD WALL
110 BRICK
250 BRICK VENEER
270 DOUBLE BRICK
130 CLADDING
200 HEBEL WALL

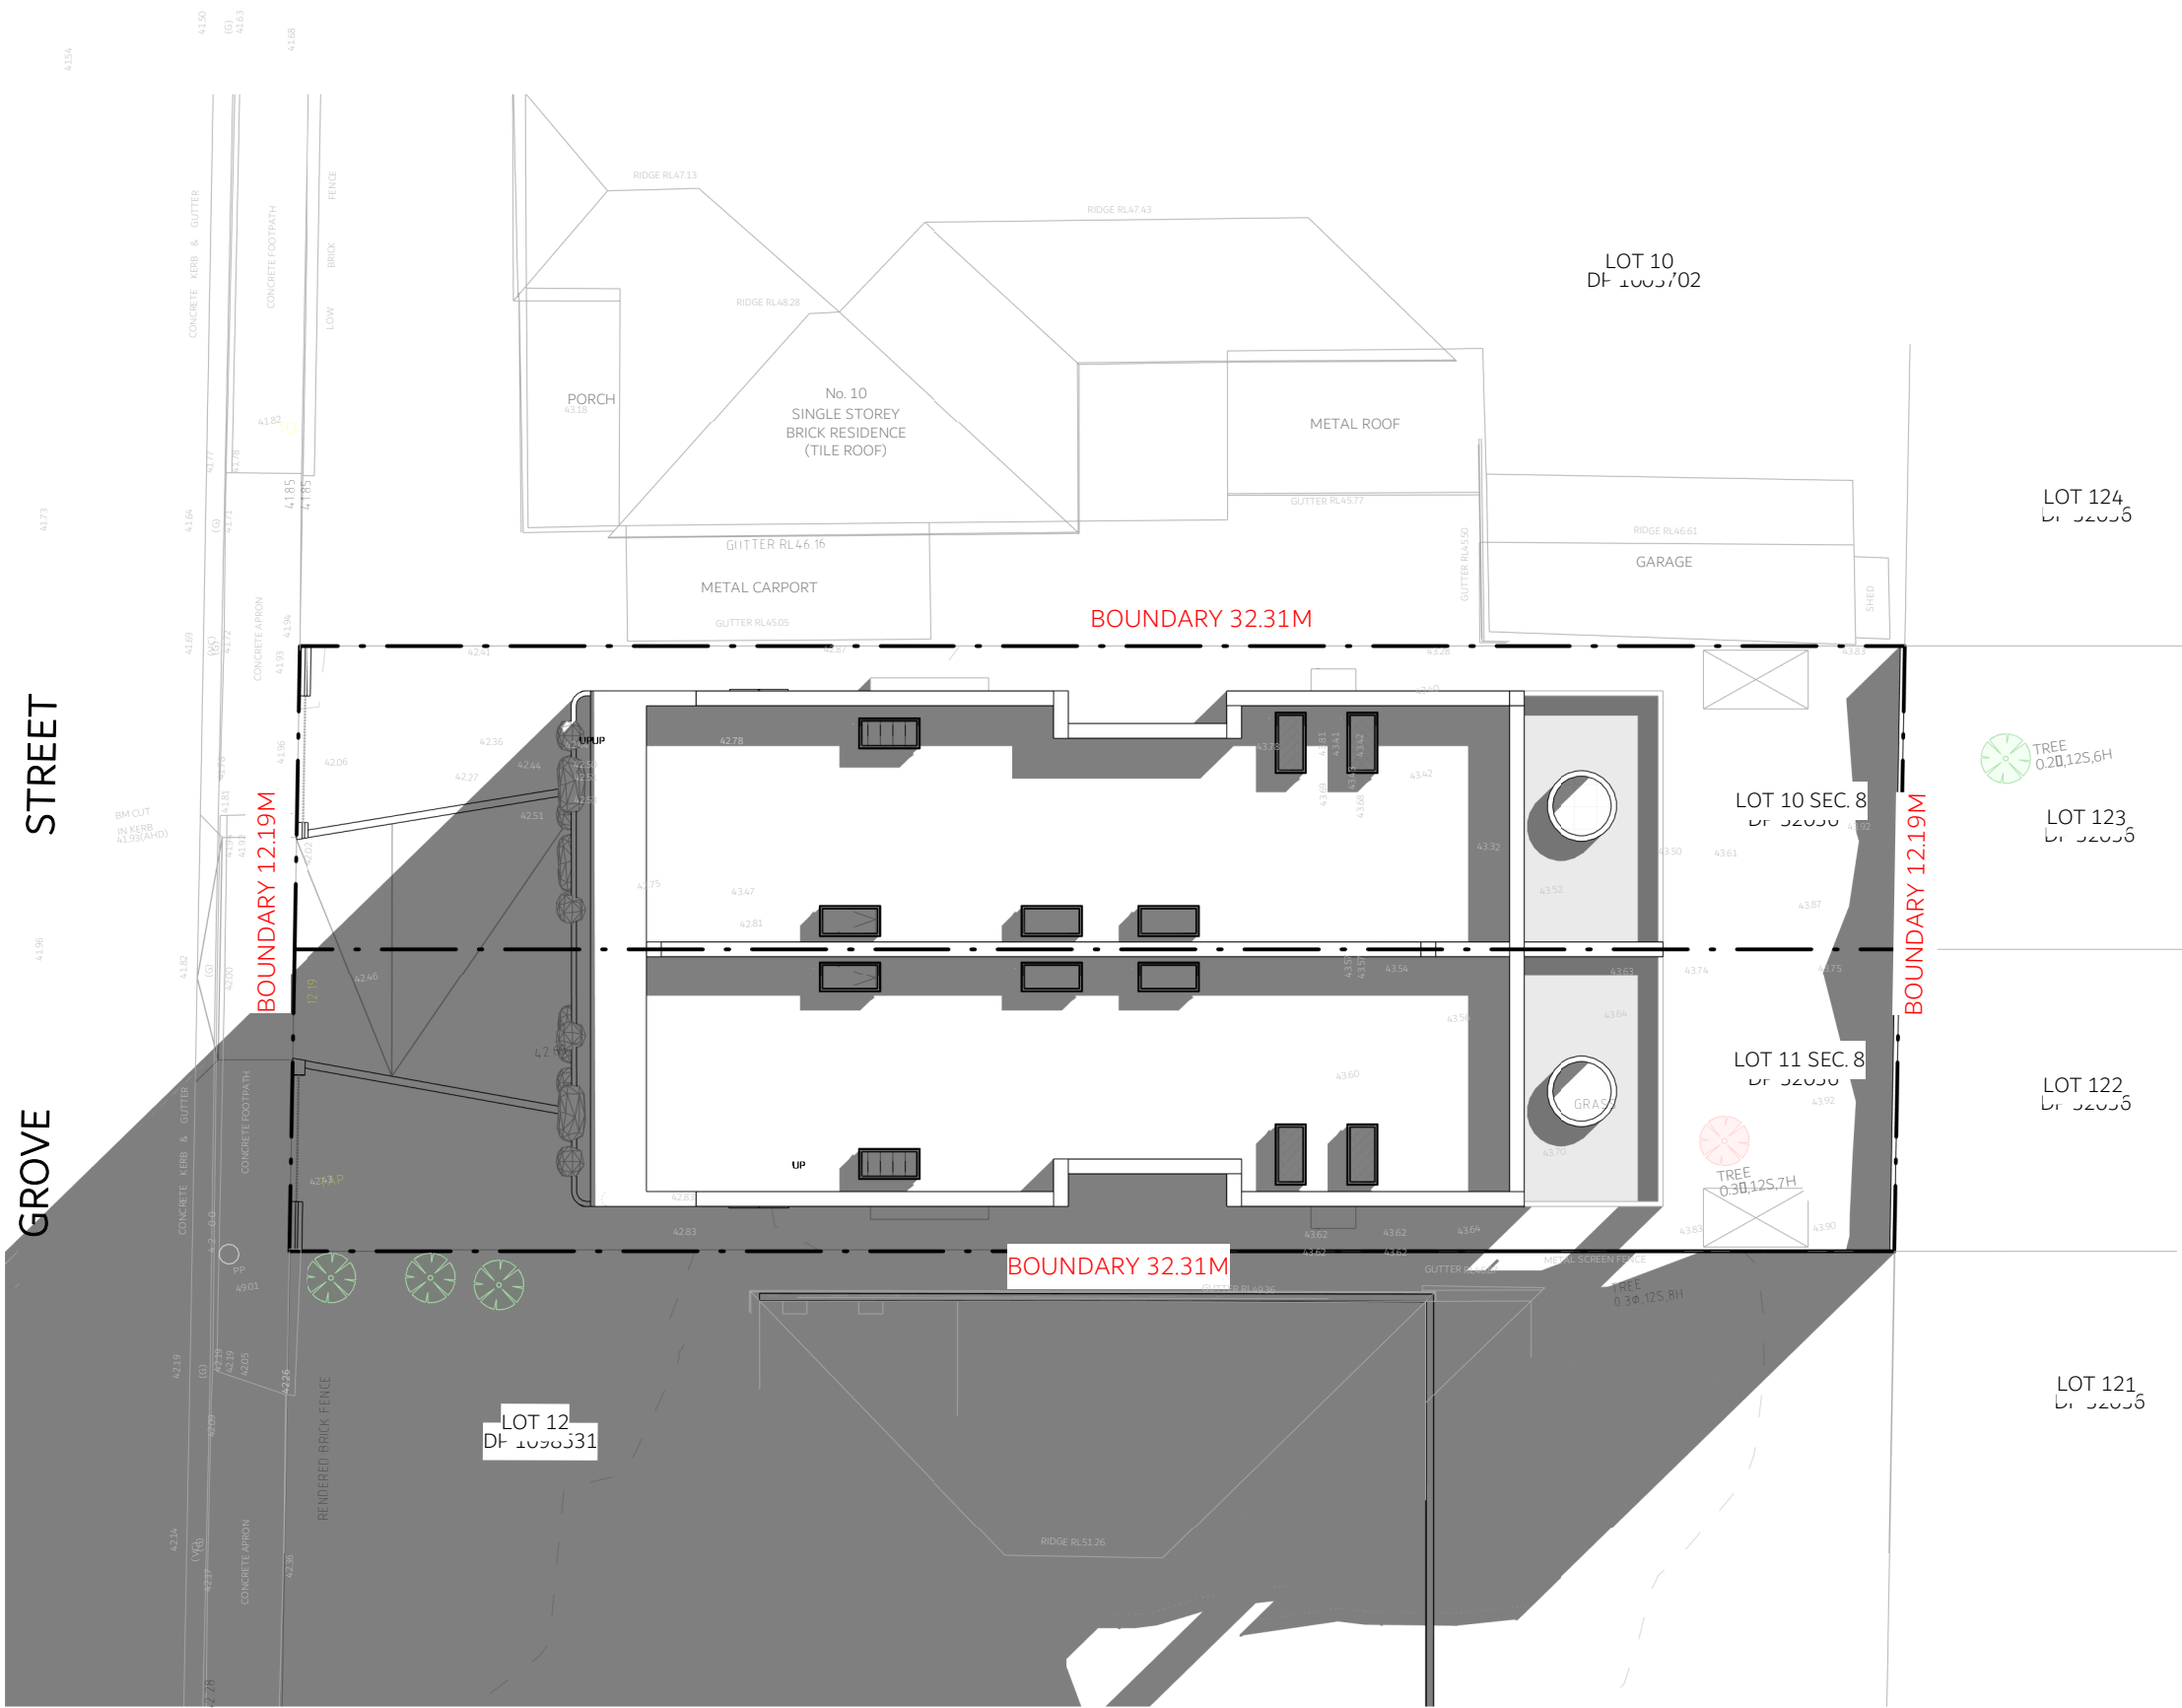


9AM 21 JUNE

1:150

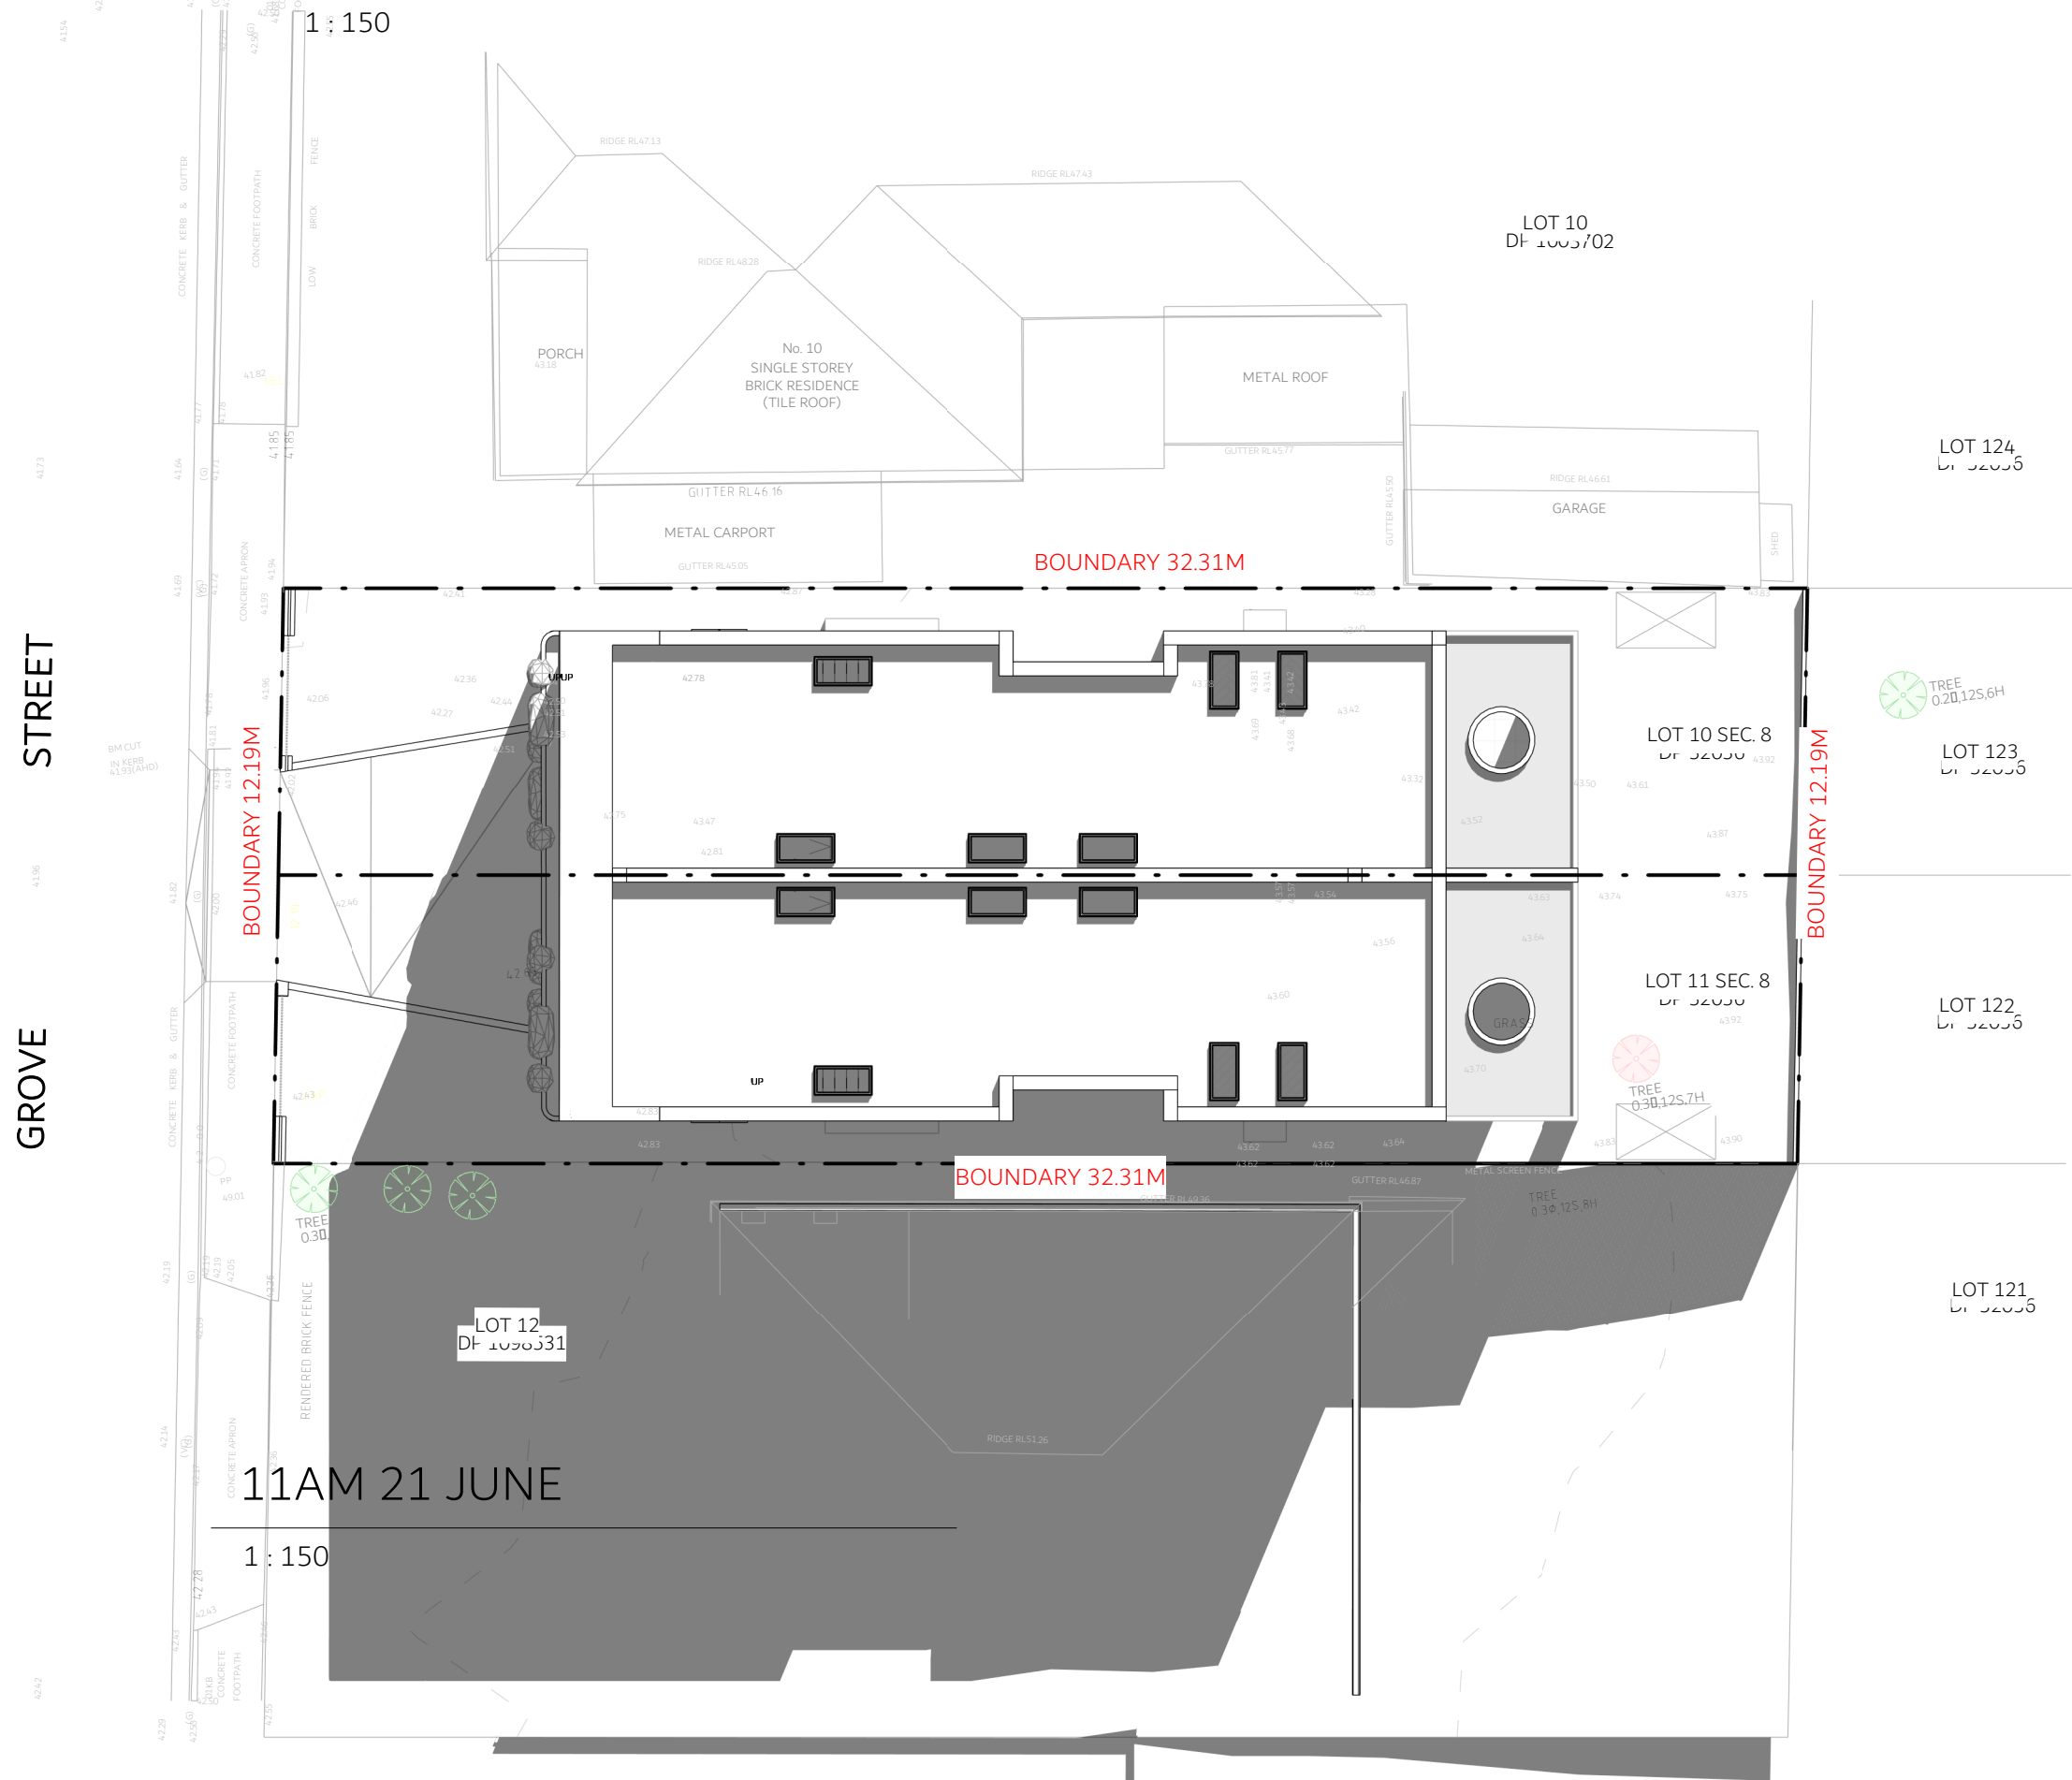


11AM 21 JUNE

1:150

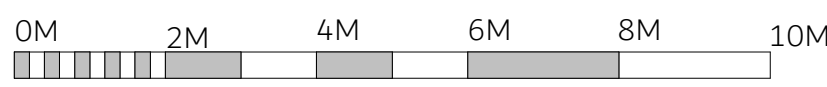


VISUAL SCALE 1:100 @ A1

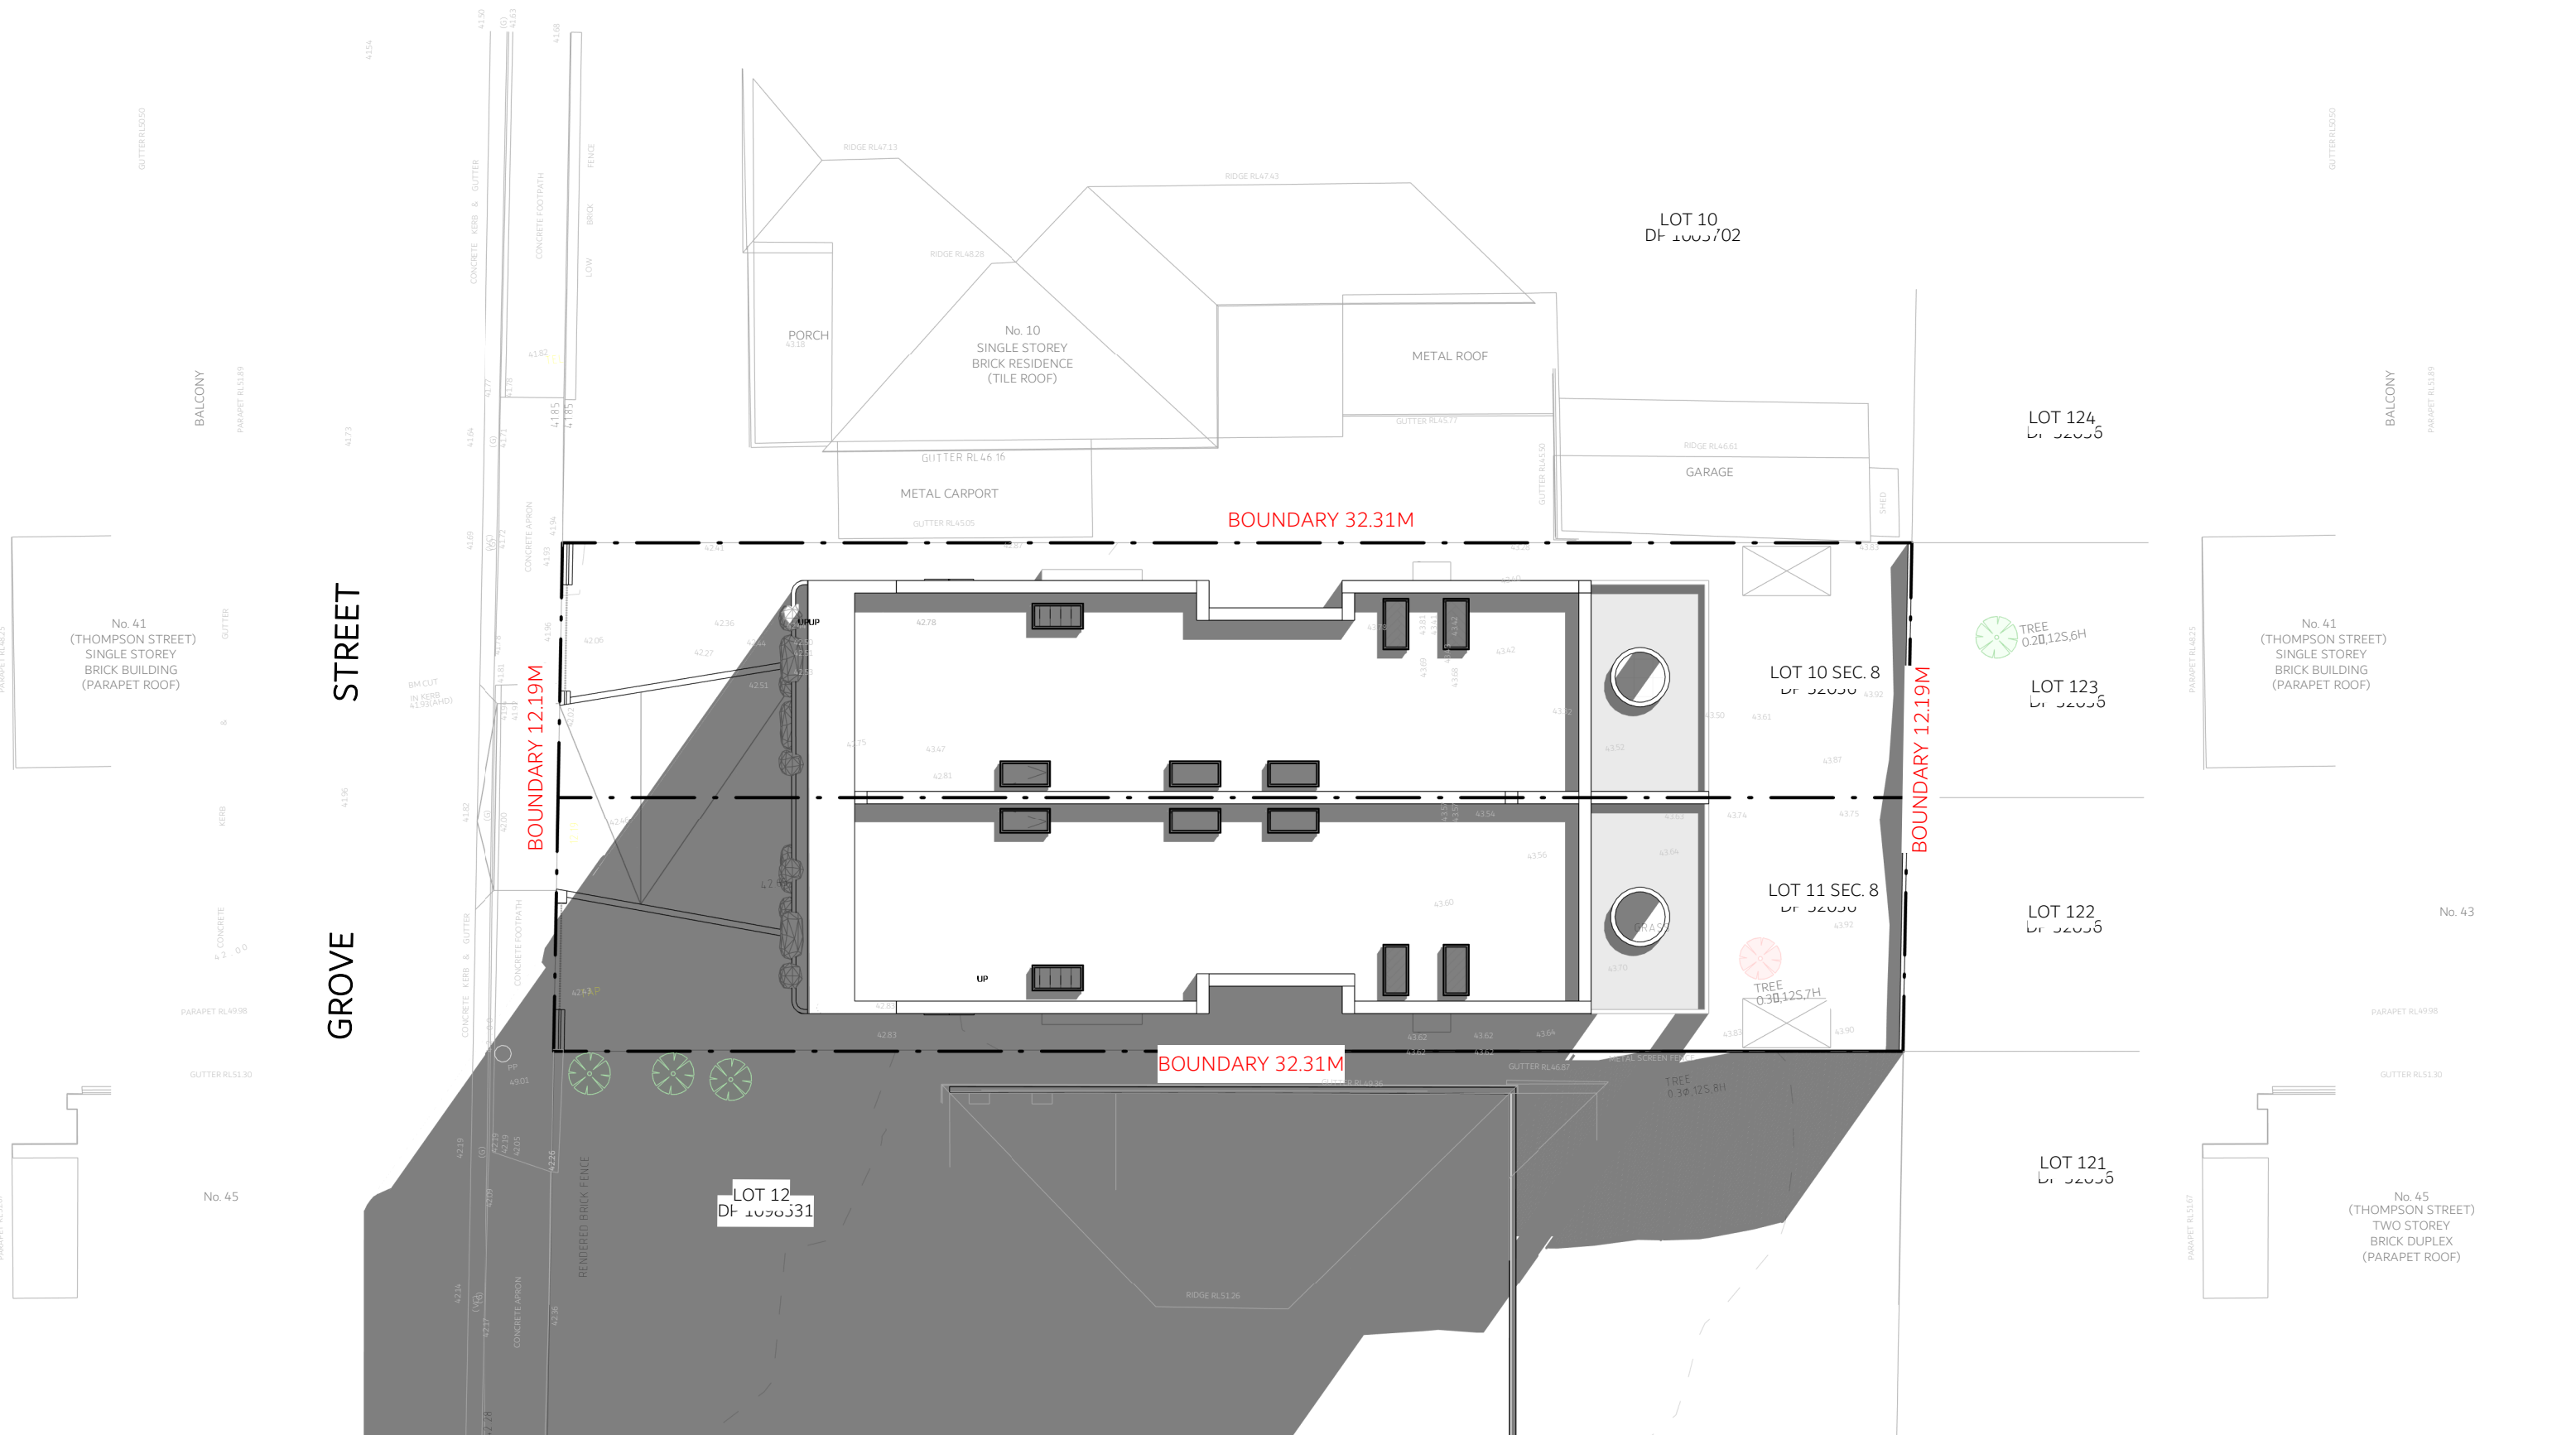

10AM 21 JUNE

1:150

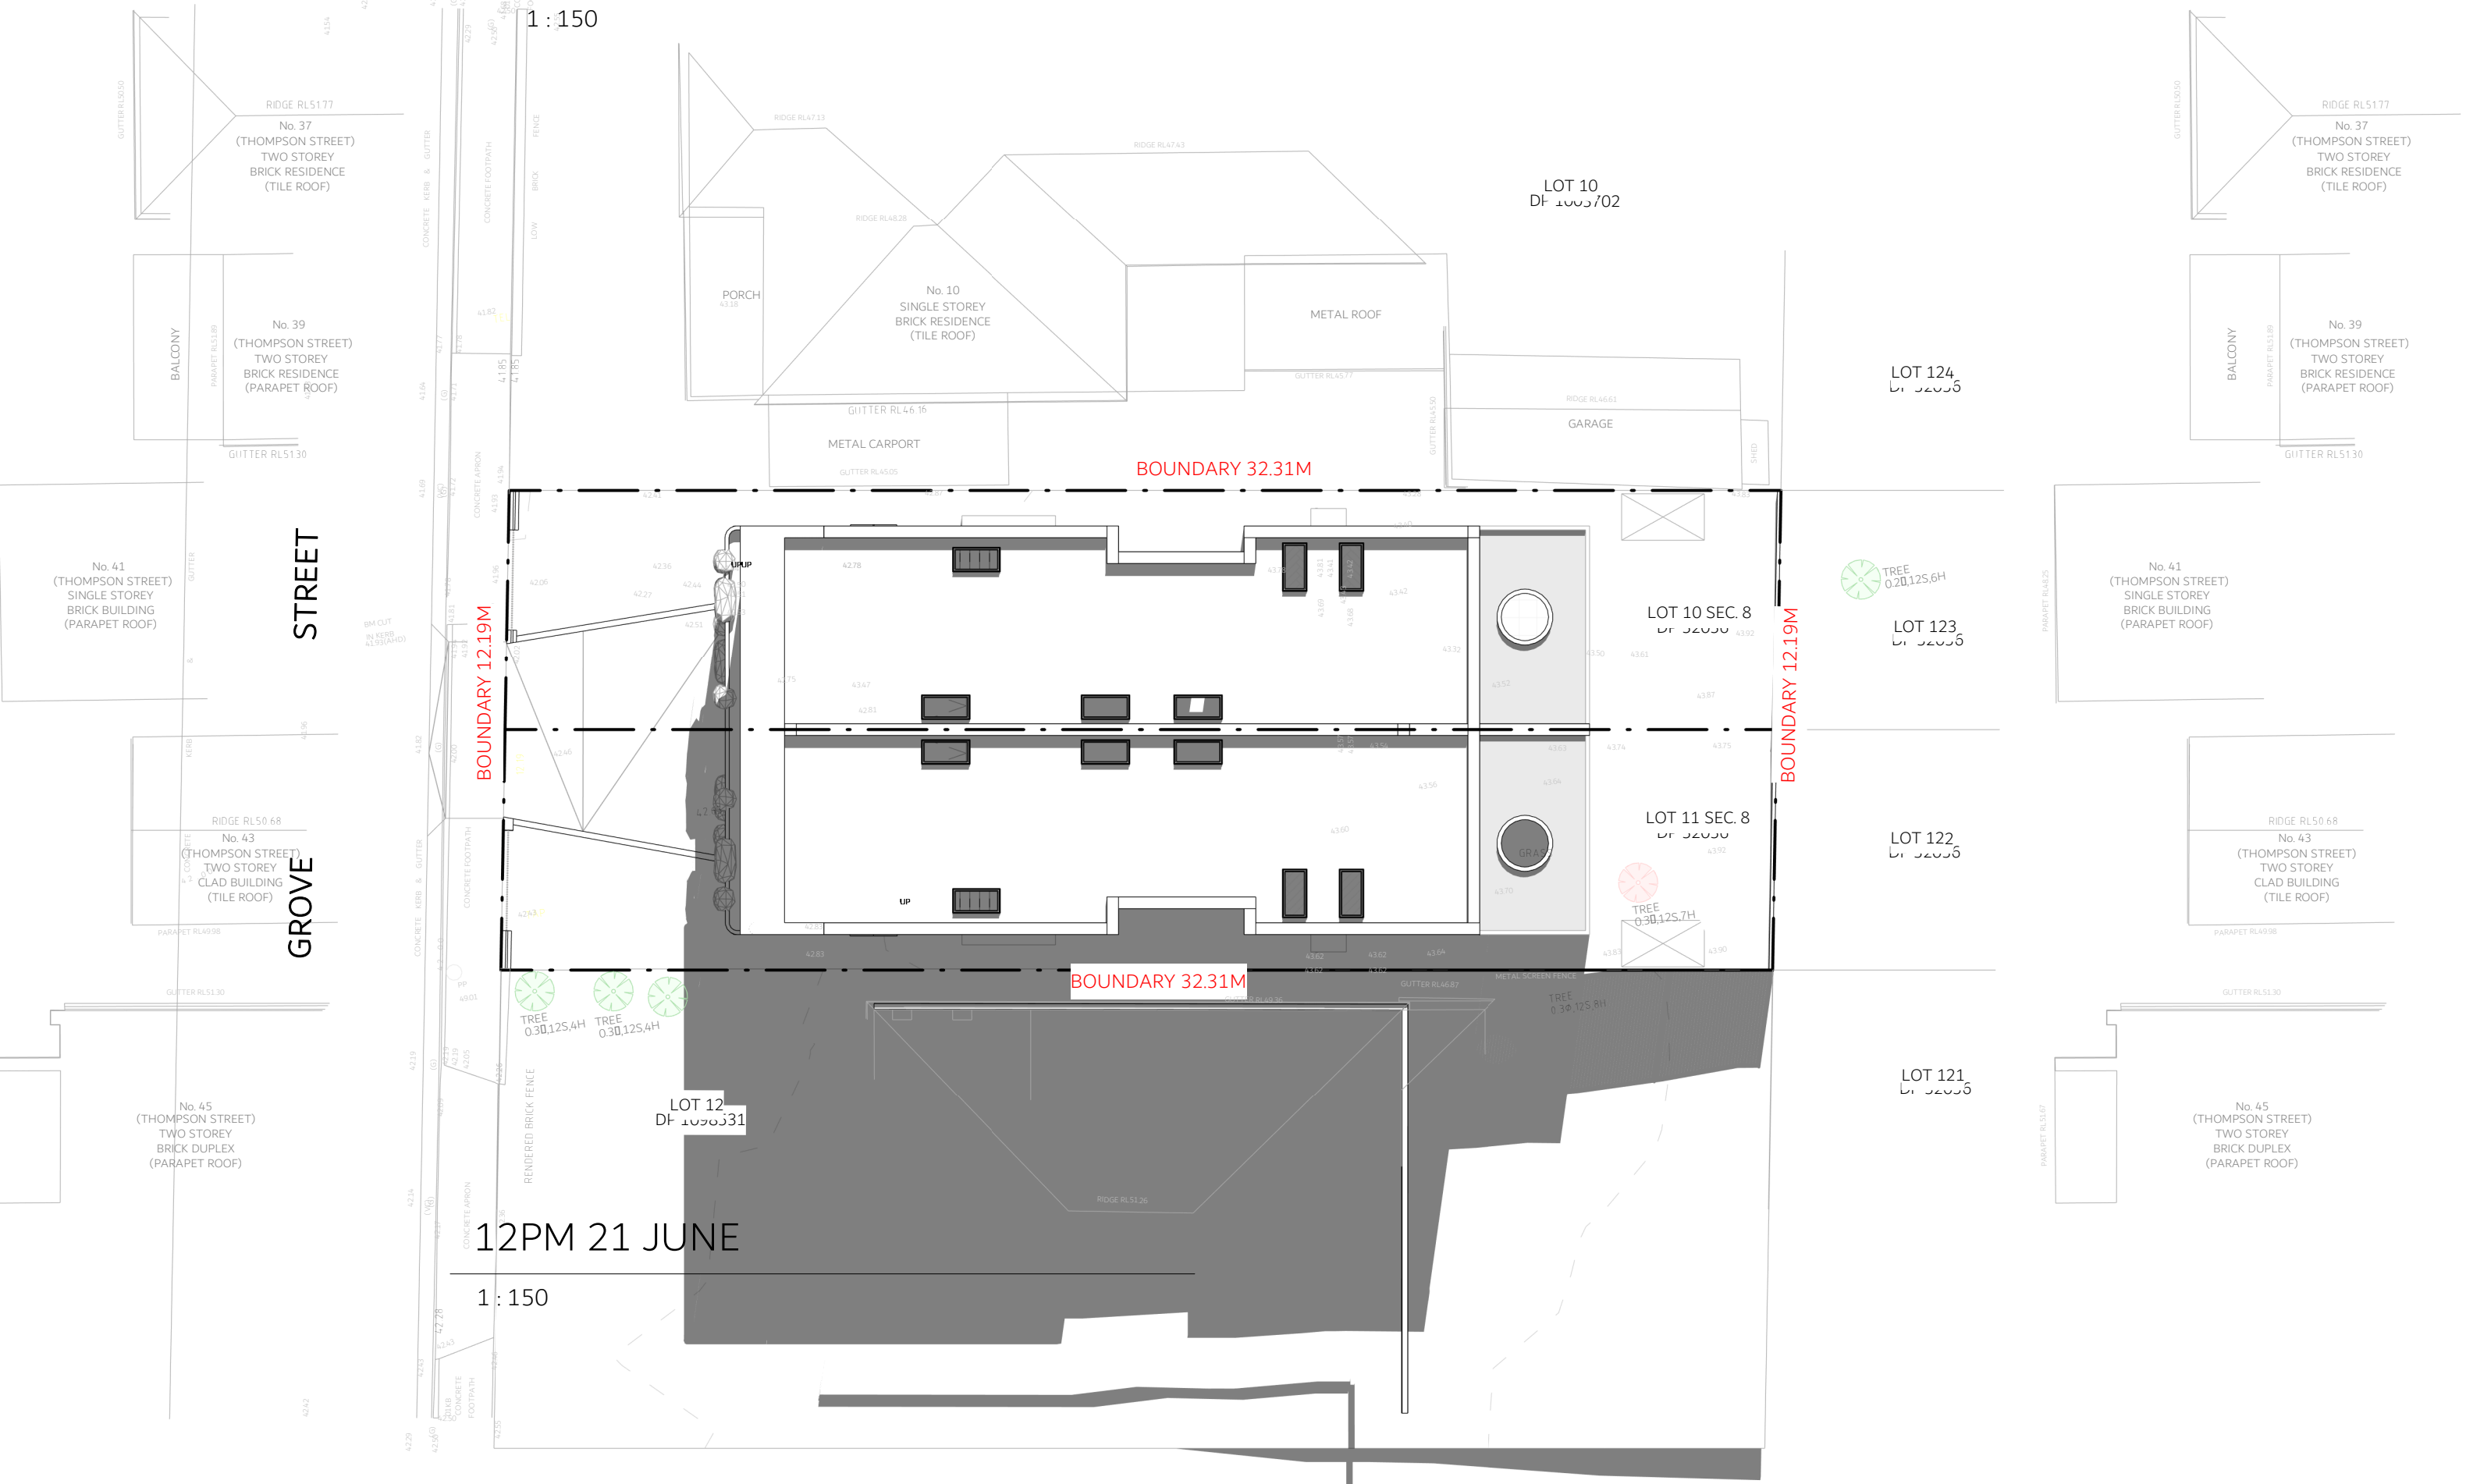



12PM 21 JUNE

1:150



INHAUSDESIGNS

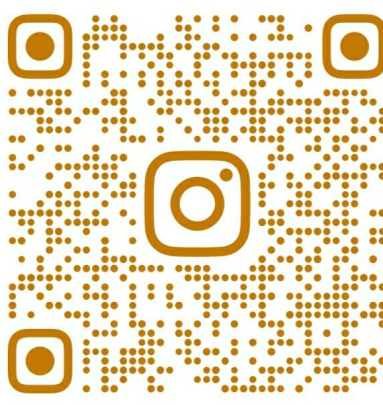

COPYRIGHT  
THIS DRAWING AND DESIGN IS SUBJECT TO COPYRIGHT AND SHALL NOT BE COPIED OR REPRODUCED WITHOUT THE WRITTEN PERMISSION OF INHAUS DESIGNS NOW PTY LTD OR ITS AGENT.

RESIDENTIAL / COMMERCIAL / INTERIORS

DESIGNER NAME: JUSTIN ELAZZI  
MEMBERSHIP NO: 6605  
EMAIL: ADMIN@INHAUSDESIGNS.COM.AU  
BROWSE: WWW.INHAUSDESIGNS.COM.AU


GROVE EARLWOOD

12 GROVE STREET, EARLWOOD

ELIE TRASSIEH

29.05.2025

NORTH POINT

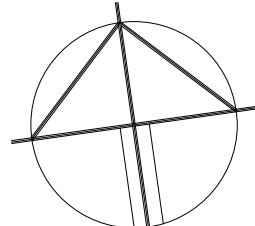

SCALE

AS INDICATED @ A1

NOTES

. ALL WORKS TO COMPLY WITH THE RELEVANT AUSTRALIAN STANDARDS

. ALL WORKS ARE TO BE CARRIED OUT IN ACCORDANCE WITH THE REQUIREMENTS OF THE BUILDING CODE OF AUSTRALIA

. ALL DIMS TO BE VERIFIED BY BUILDER PRIOR TO CONSTRUCTION.

. BOUNDARY DIMENSIONS & ALL LEVELS SUBJECT TO CONFIRMATION BY BUILDER

. USE FIGURED DIMENSIONS ONLY, DO NOT SCALE FROM PLANS.

REV/DATE	DESCRIPTION
A 10.06.25	ISSUED FOR INITIAL REVIEW
B 16.06.25	ISSUED FOR DESIGN REVIEW
C 17.06.25	ISSUED FOR CONSULTANTS
D XXXX	XXXX
E XXXX	XXXX
F XXXX	XXXX

LEGEND

TITLE

ELEVATIONAL SHADOW DIAGRAMS

CHECKED BY

JE

DWG #

INHAUS-15

REVISION

C

PROJECT #

2543

9AM ELEVATIONAL SHADOWS

10AM ELEVATIONAL SHADOWS

11AM ELEVATIONAL SHADOWS

12PM ELEVATIONAL SHADOWS

1PM ELEVATIONAL SHADOWS

2PM ELEVATIONAL SHADOWS

NOT FOR CONSTRUCTION